



Ellwood Second Floor Plan


8" Thick By 8'-0" Concrete Walls Typ.  
All Basement & Porch Supports By Others

**Do Not Pour From This Plan**

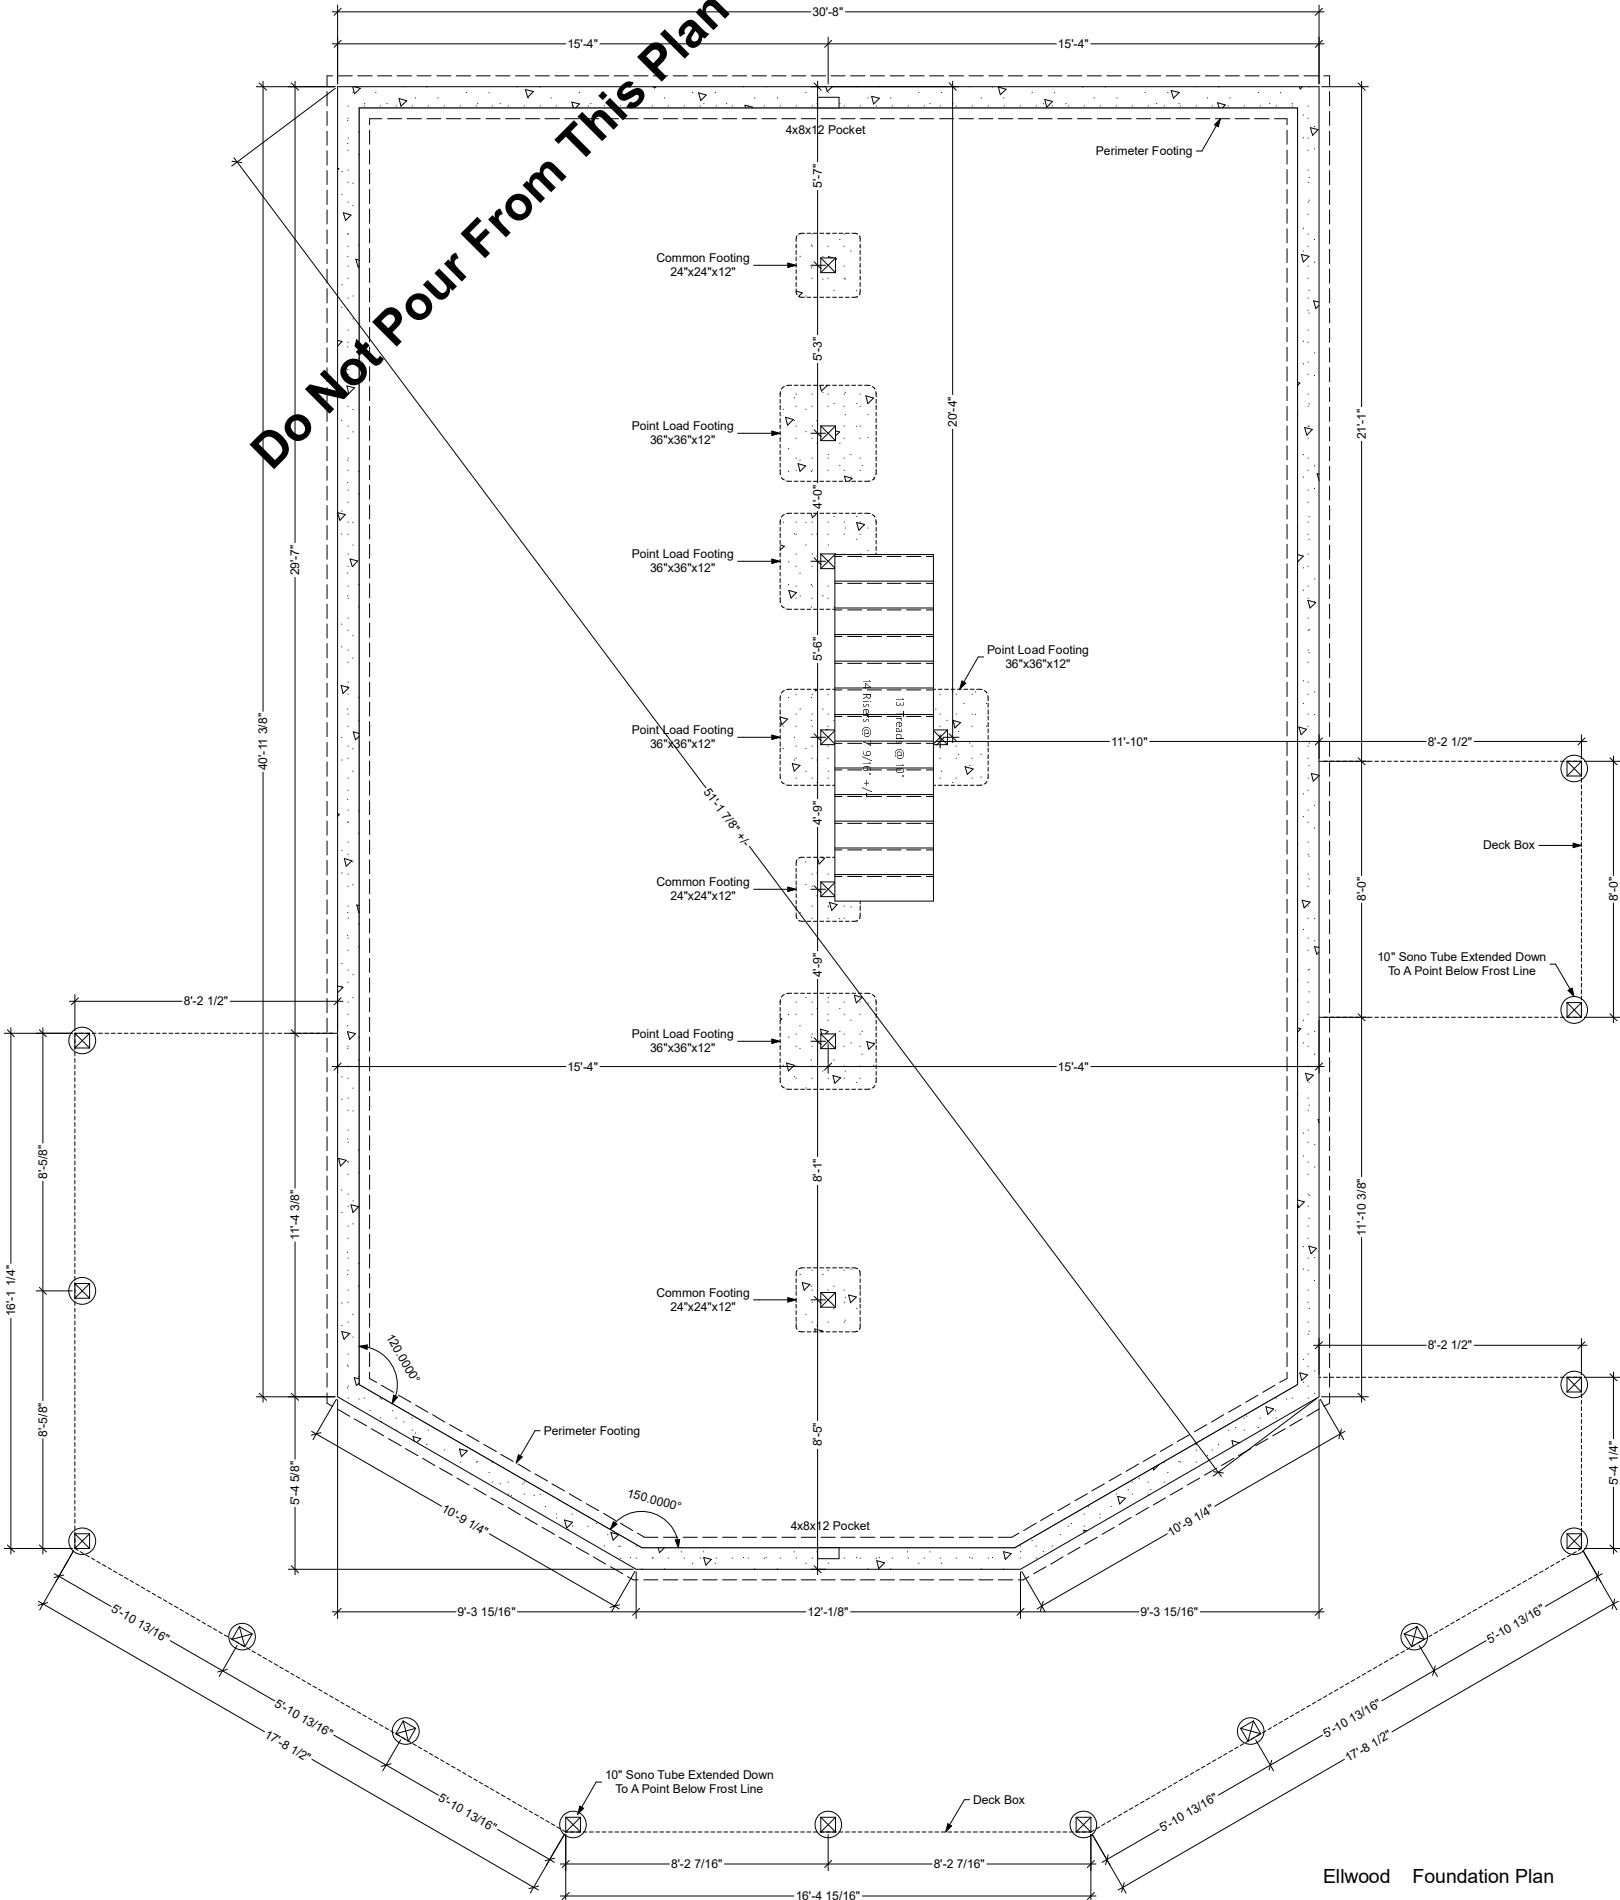

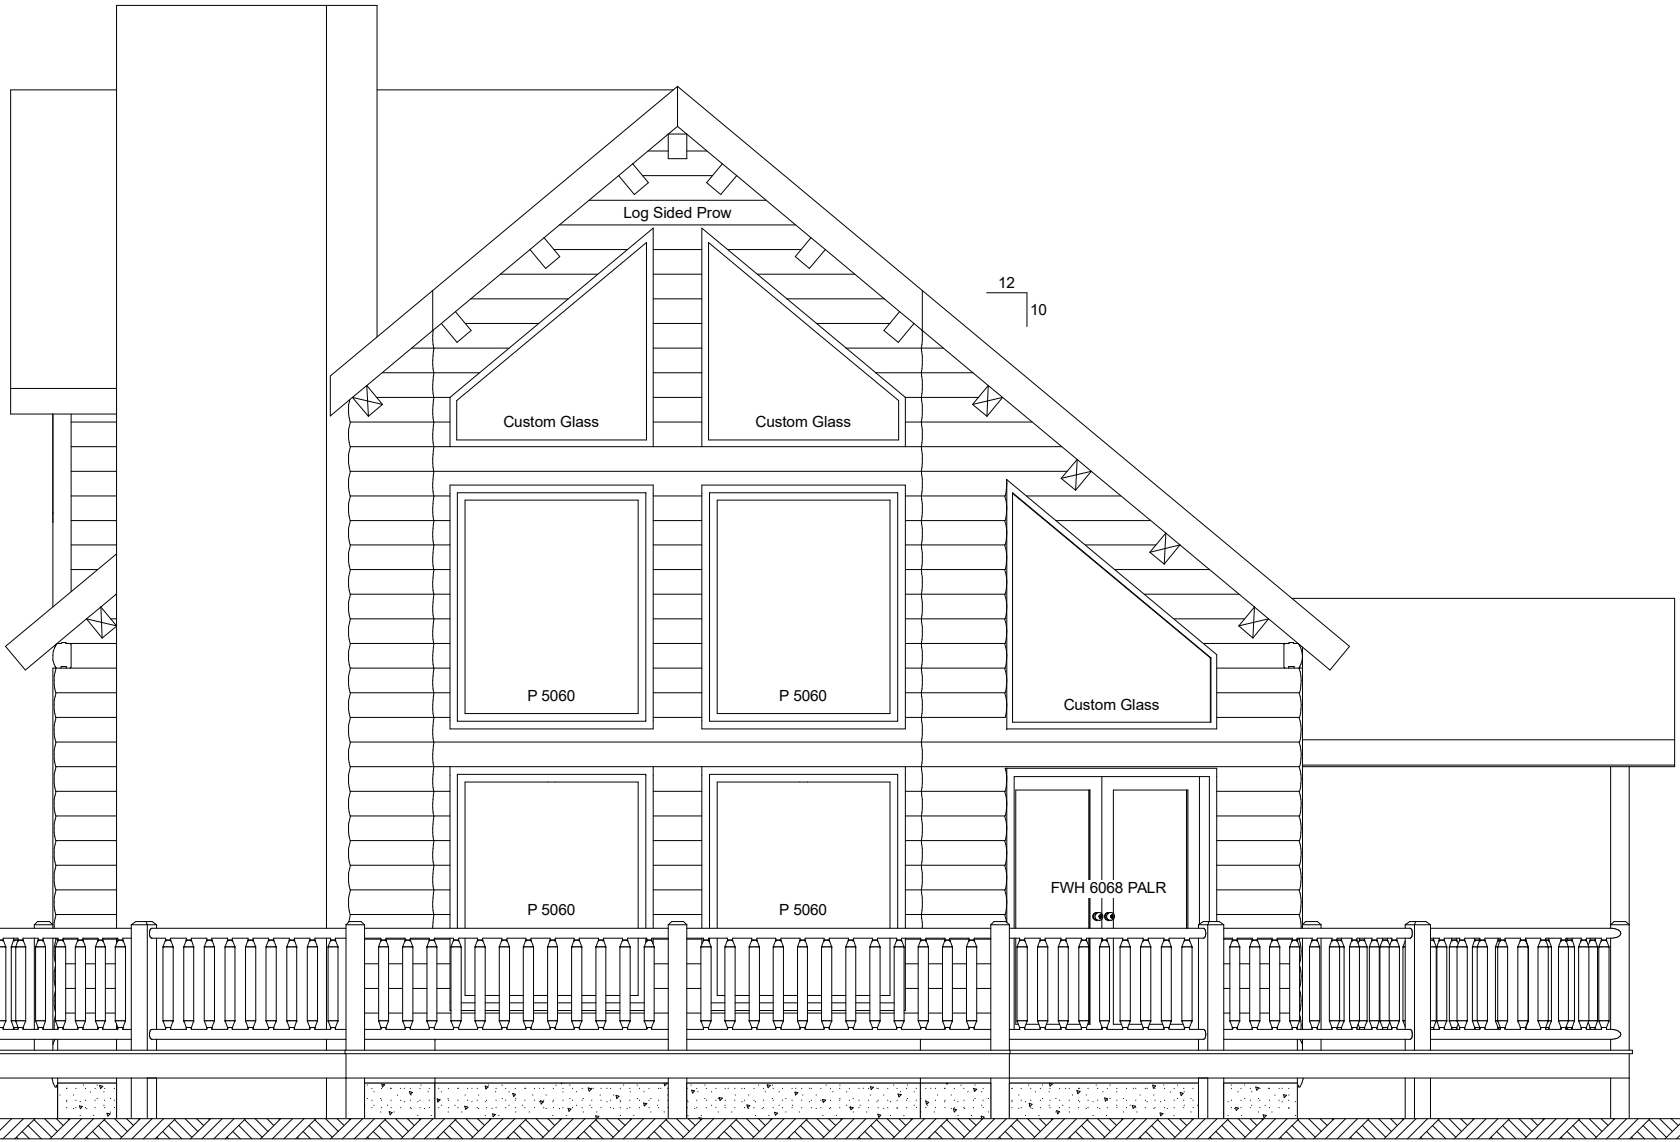


Ellwood Front Elevation

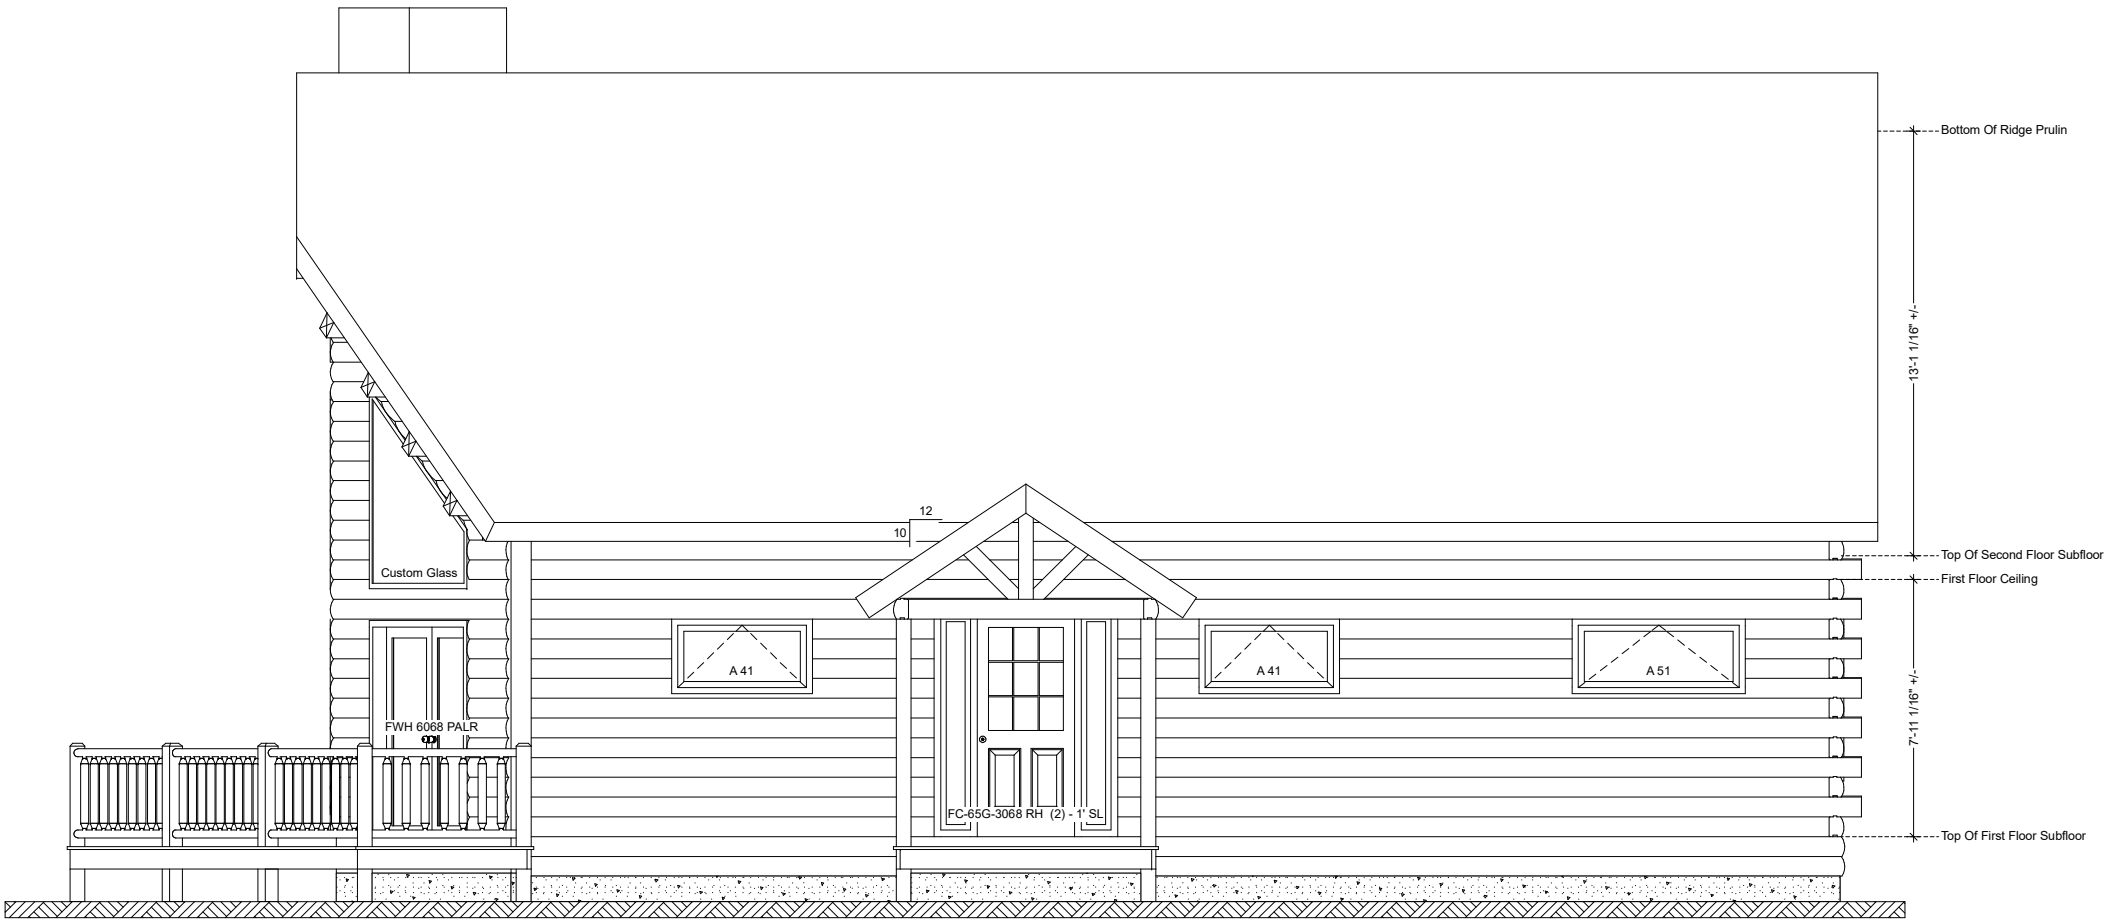


Ellwood Right Elevation

Note: Actual Pitch Of Roof Determined By Assembled Log Gable.  
Pitch May Vary Slightly From That Noted On Plan.

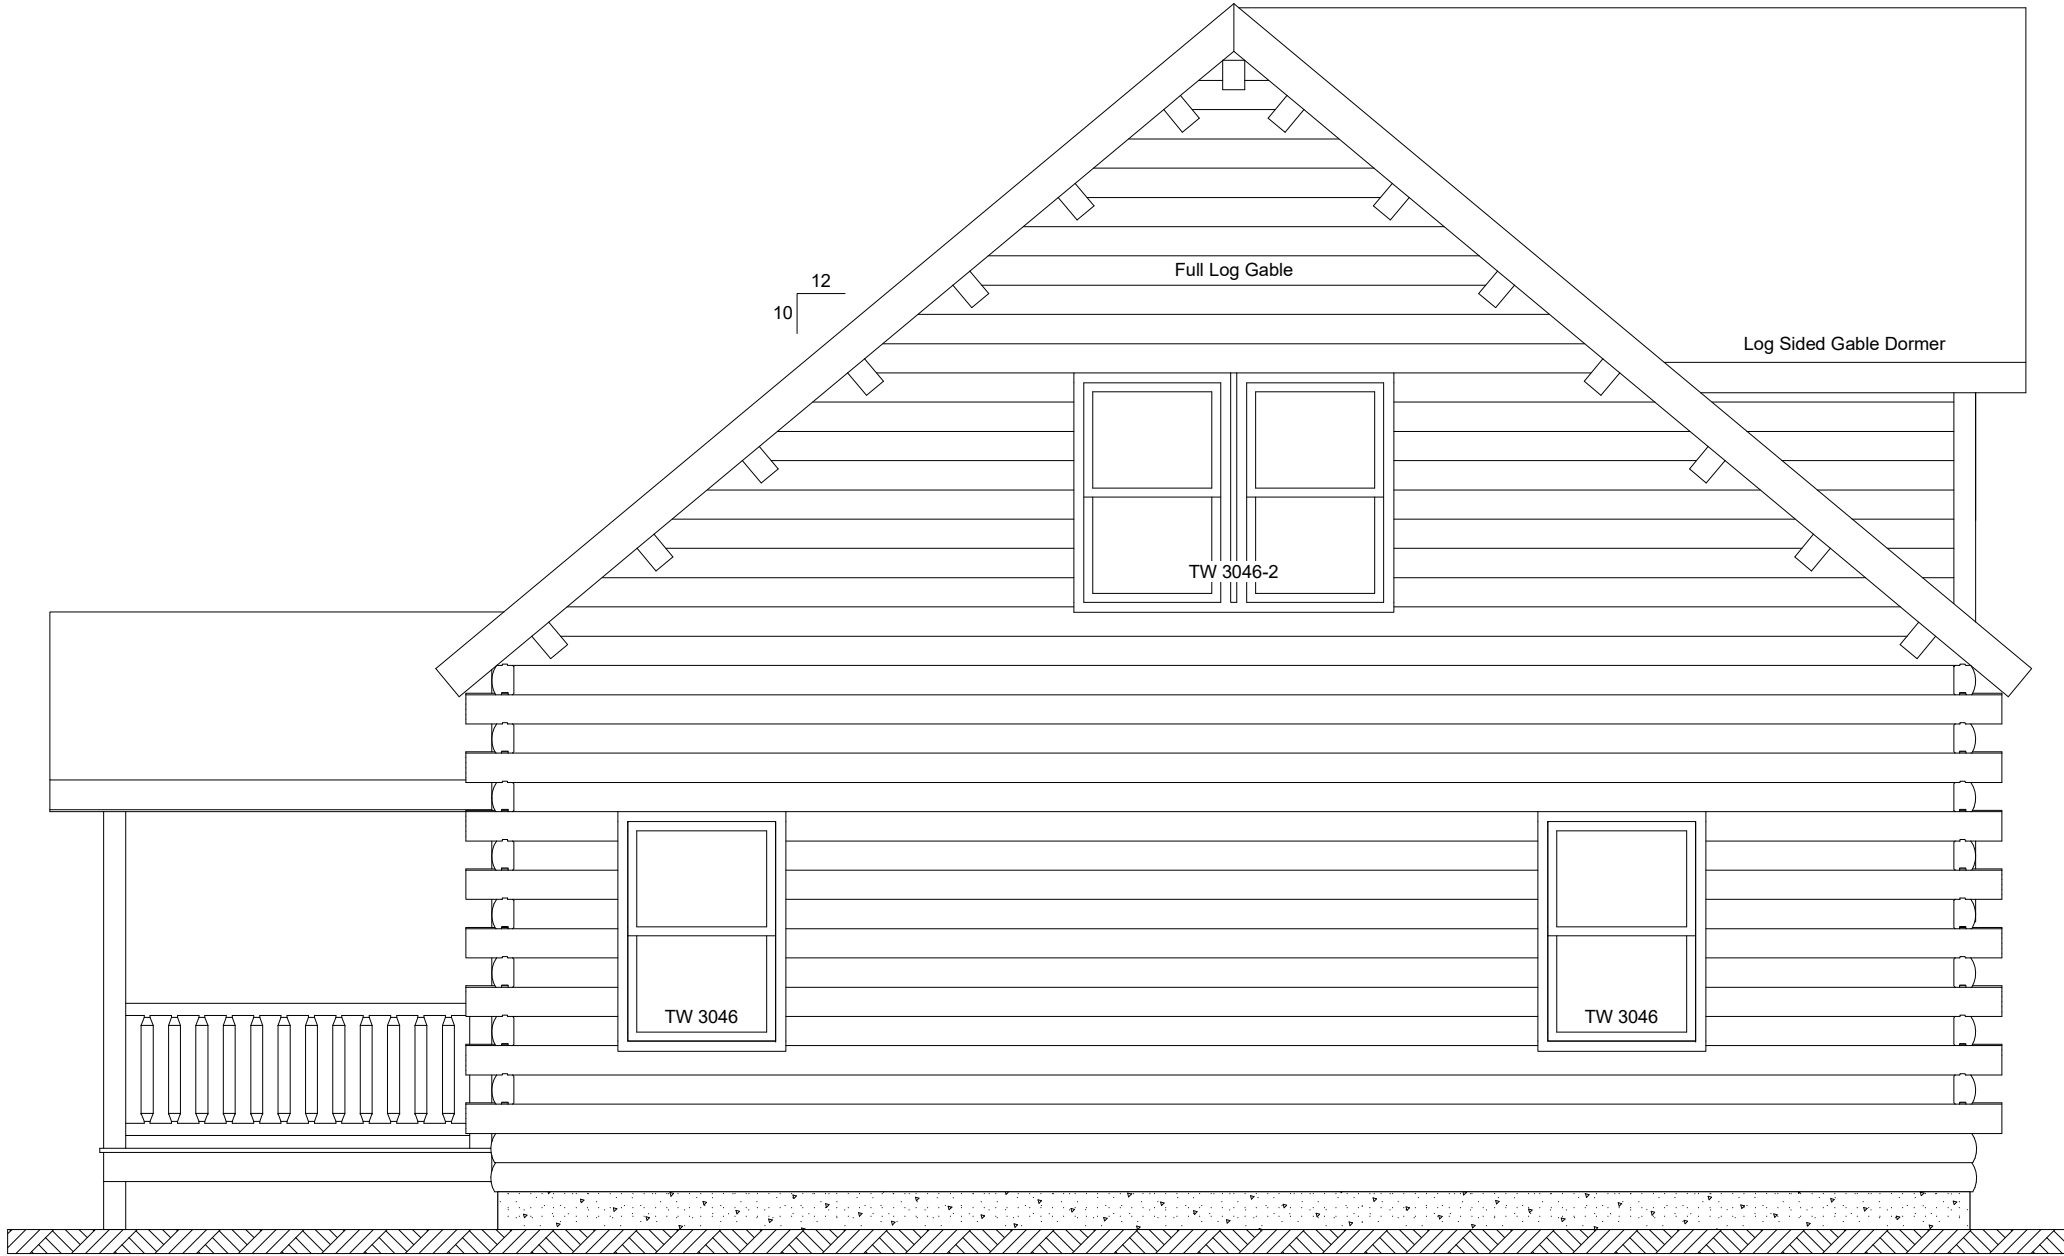

Ellwood Rear Elevation

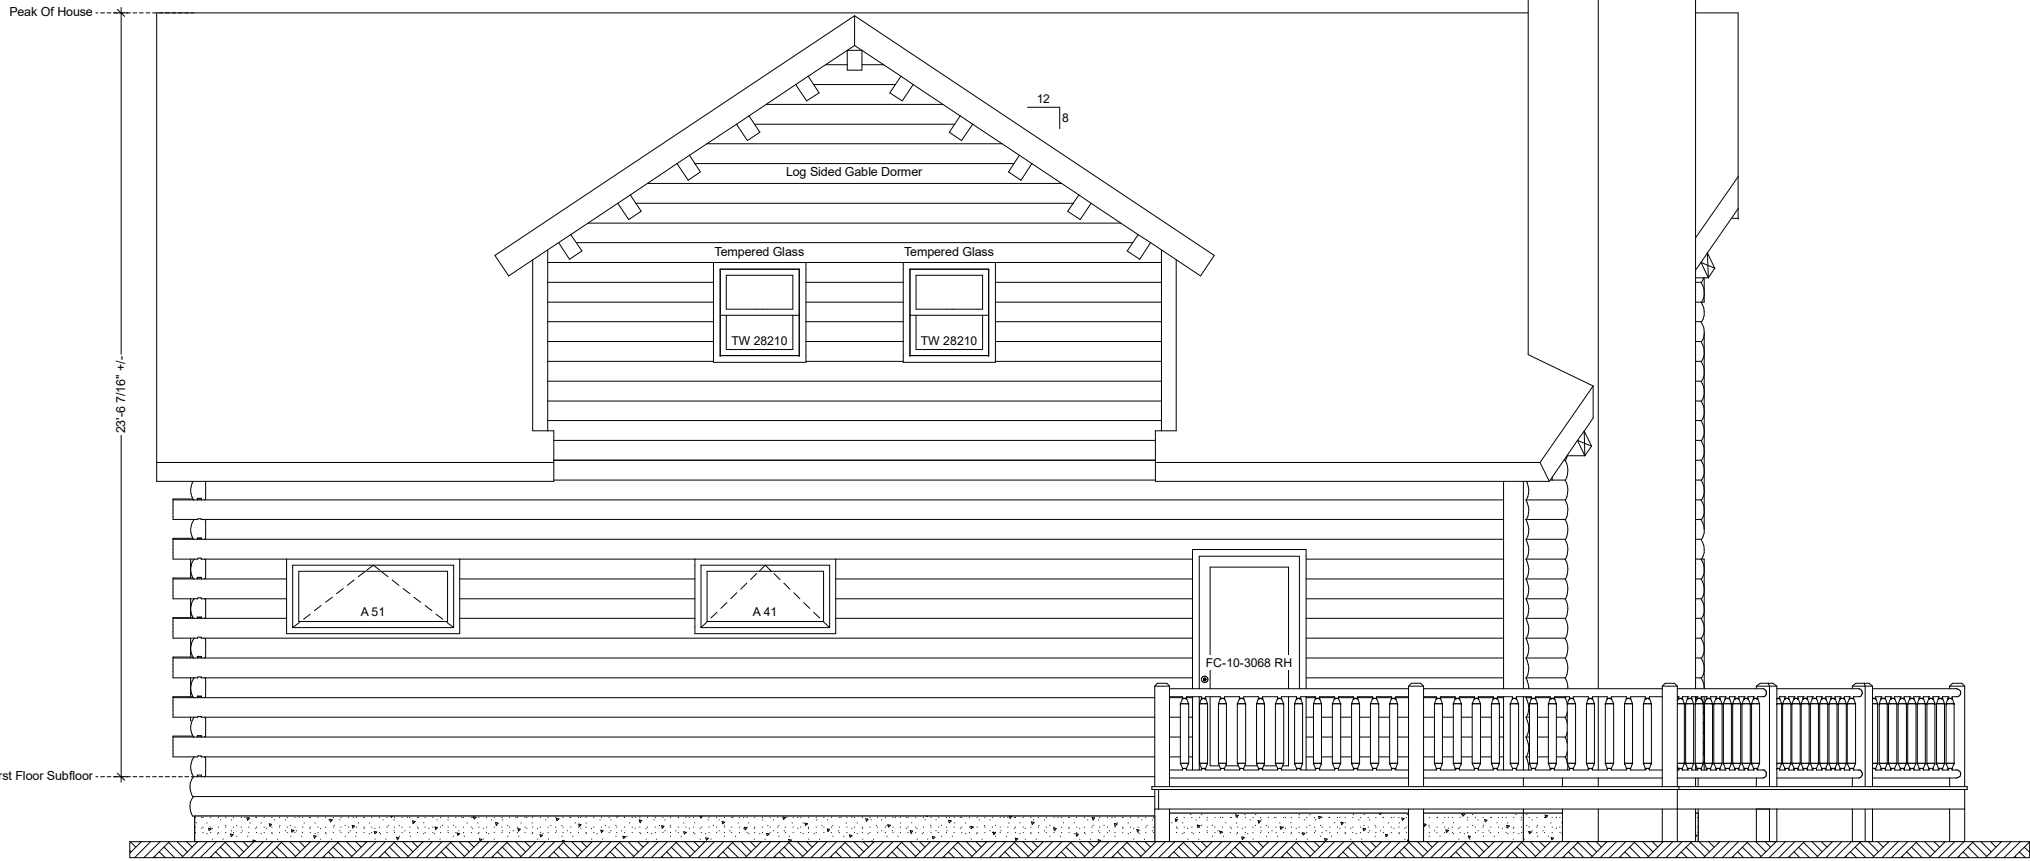

Ellwood Left Elevation