

Covered Porch
All Materials For Exterior Stairs
And Stair Railings By Others

Open Deck

Great Room

Bedroom
(Flat Ceiling)

Master Bedroom
(Vaulted Ceiling)

Master Bath
(Vaulted Ceiling)


Covered Porch
All Materials For Exterior Stairs
And Stair Railings By Others

Log Sided Two Car Garage
Fire Rated Drywall May Be Required Between Garage
And Living Space. Owner To Check With Local Codes.

Dimensions For Garage Are Taken
At Outside Face Of 2x4 Framed Walls

JACKSON
FIRST FLOOR PLAN

Do Not Pour From This Plan

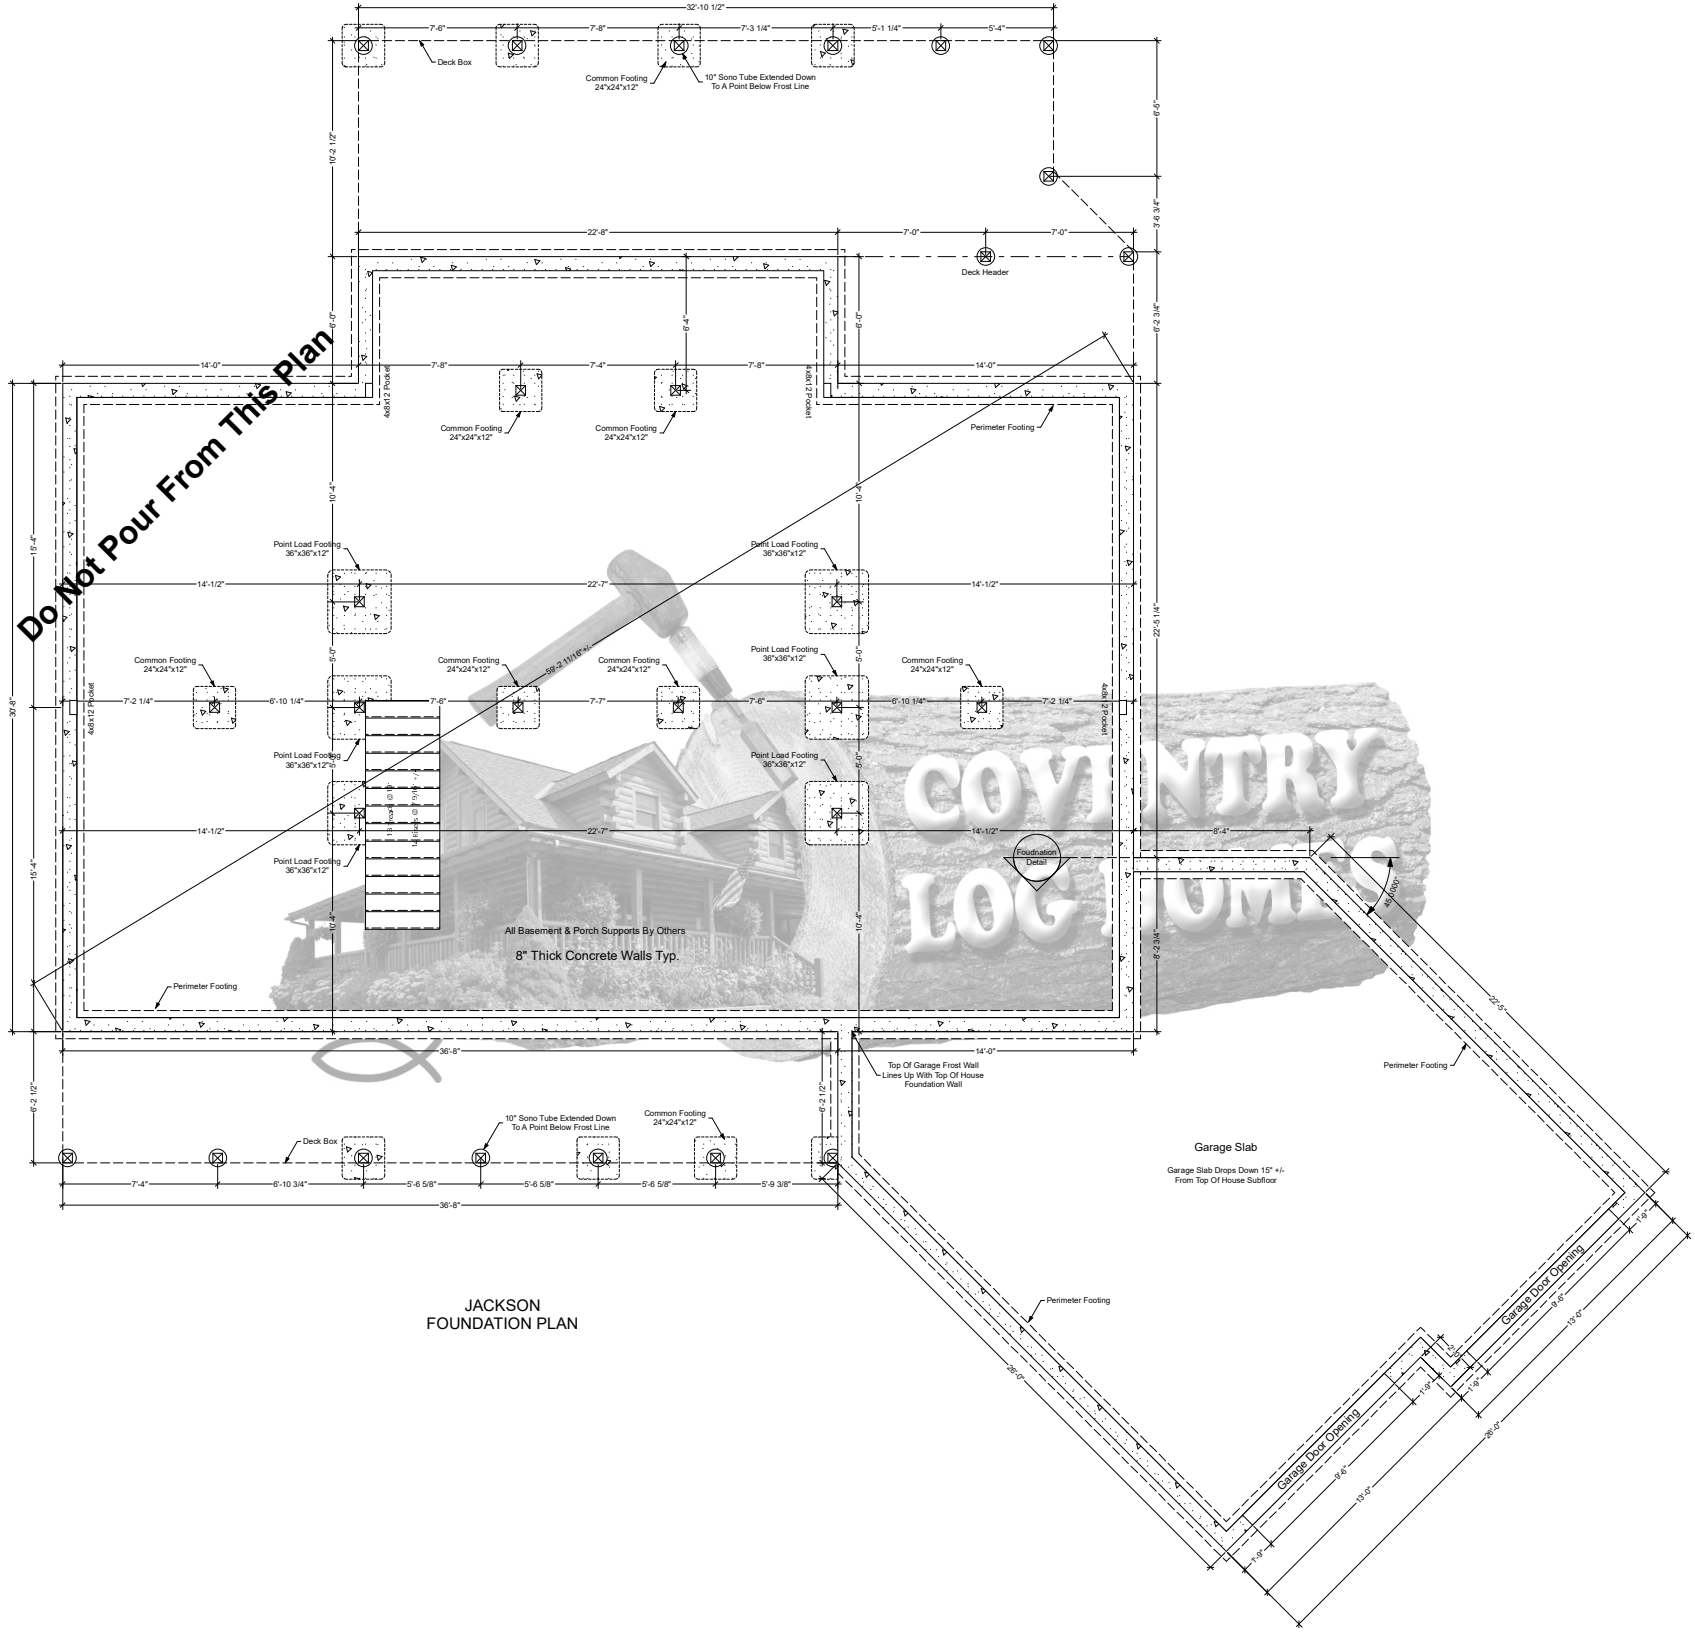


**JACKSON
FOUNDATION PLAN**


Garage Slab
Garage Slab Drops Down 15" +/-
From Top Of House Exterior

Garage Door Opening
10'-0"
Garage Door Opening
10'-0"


Note: Actual Pitch Of Roof Determined By Assembled Log Gable.
Pitch May Vary Slightly From That Noted On Plan.

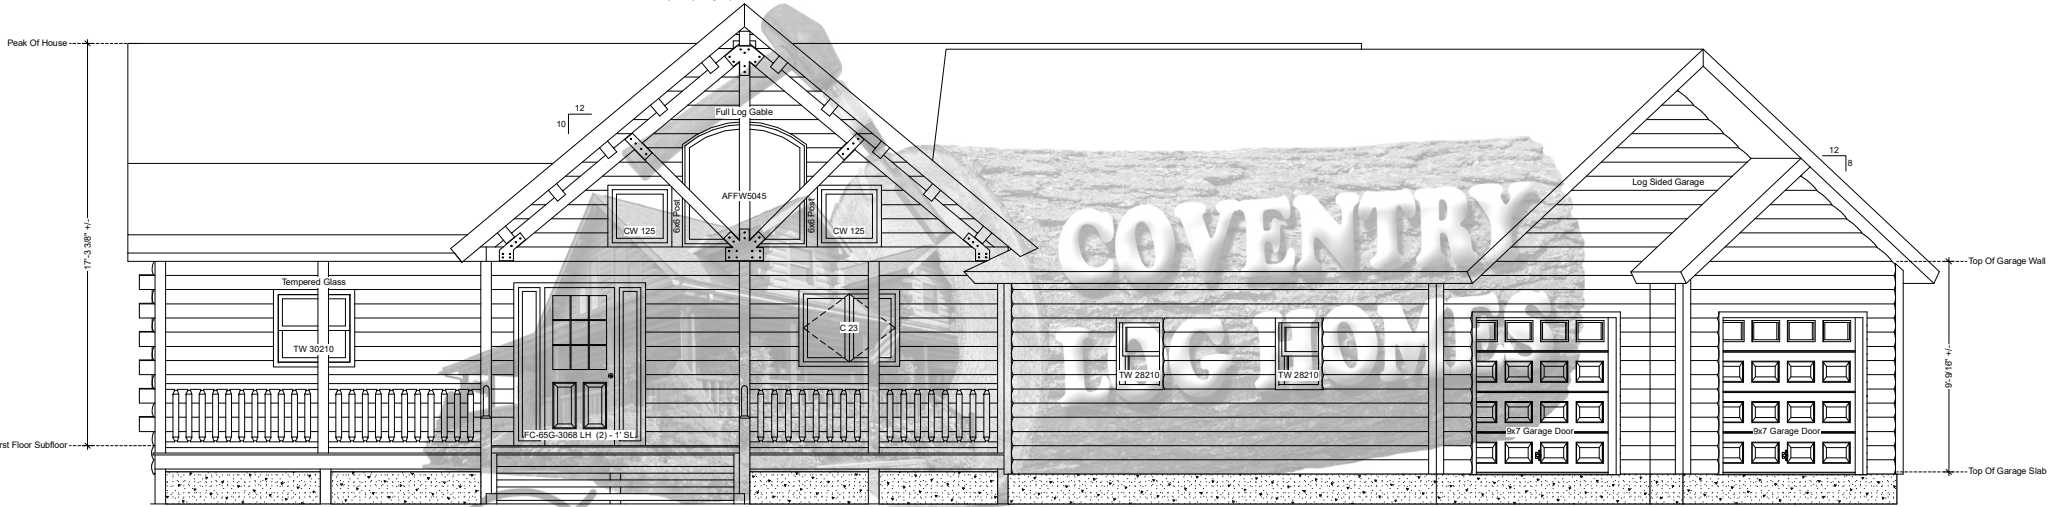


JACKSON
FRONT ELEVATION

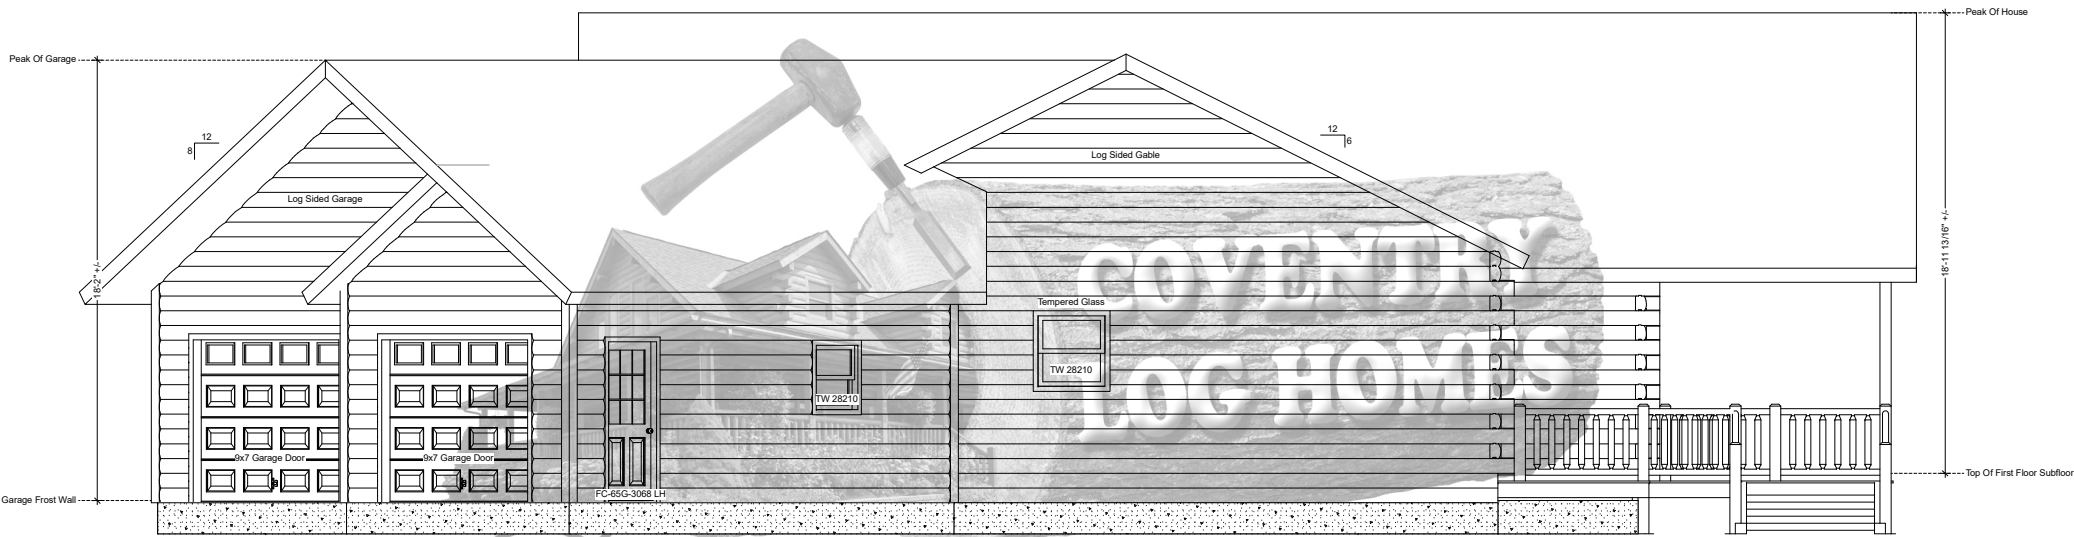

JACKSON
RIGHT ELEVATION

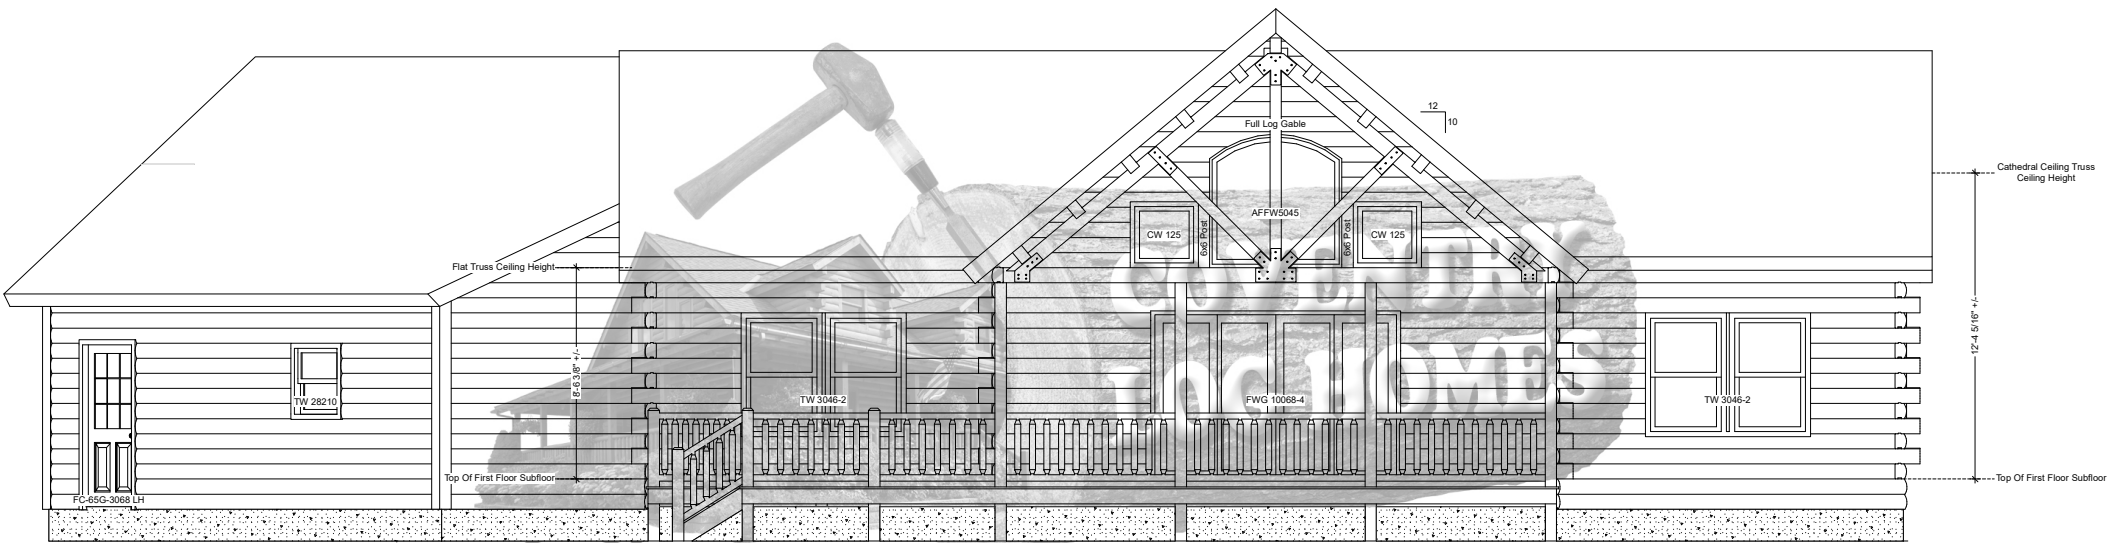

JACKSON
REAR ELEVATION

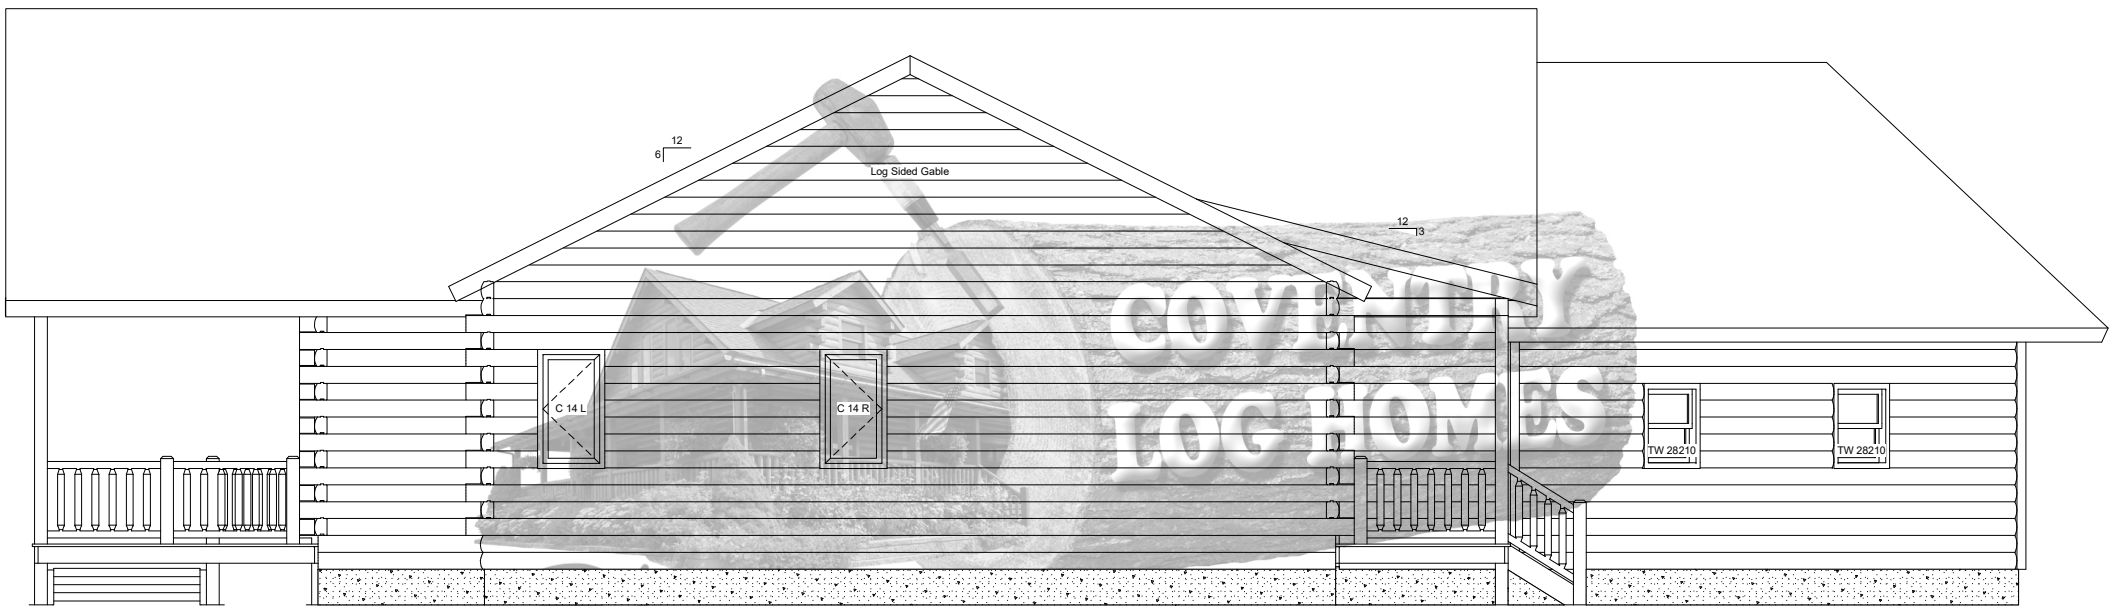

JACKSON
LEFT ELEVATION