


Elevation A
FLOOR PLAN


All Materials For Exterior Stairs
And Stair Railings By Others

Note: Doors Marked "*" Are Determined On Site

Elevation C

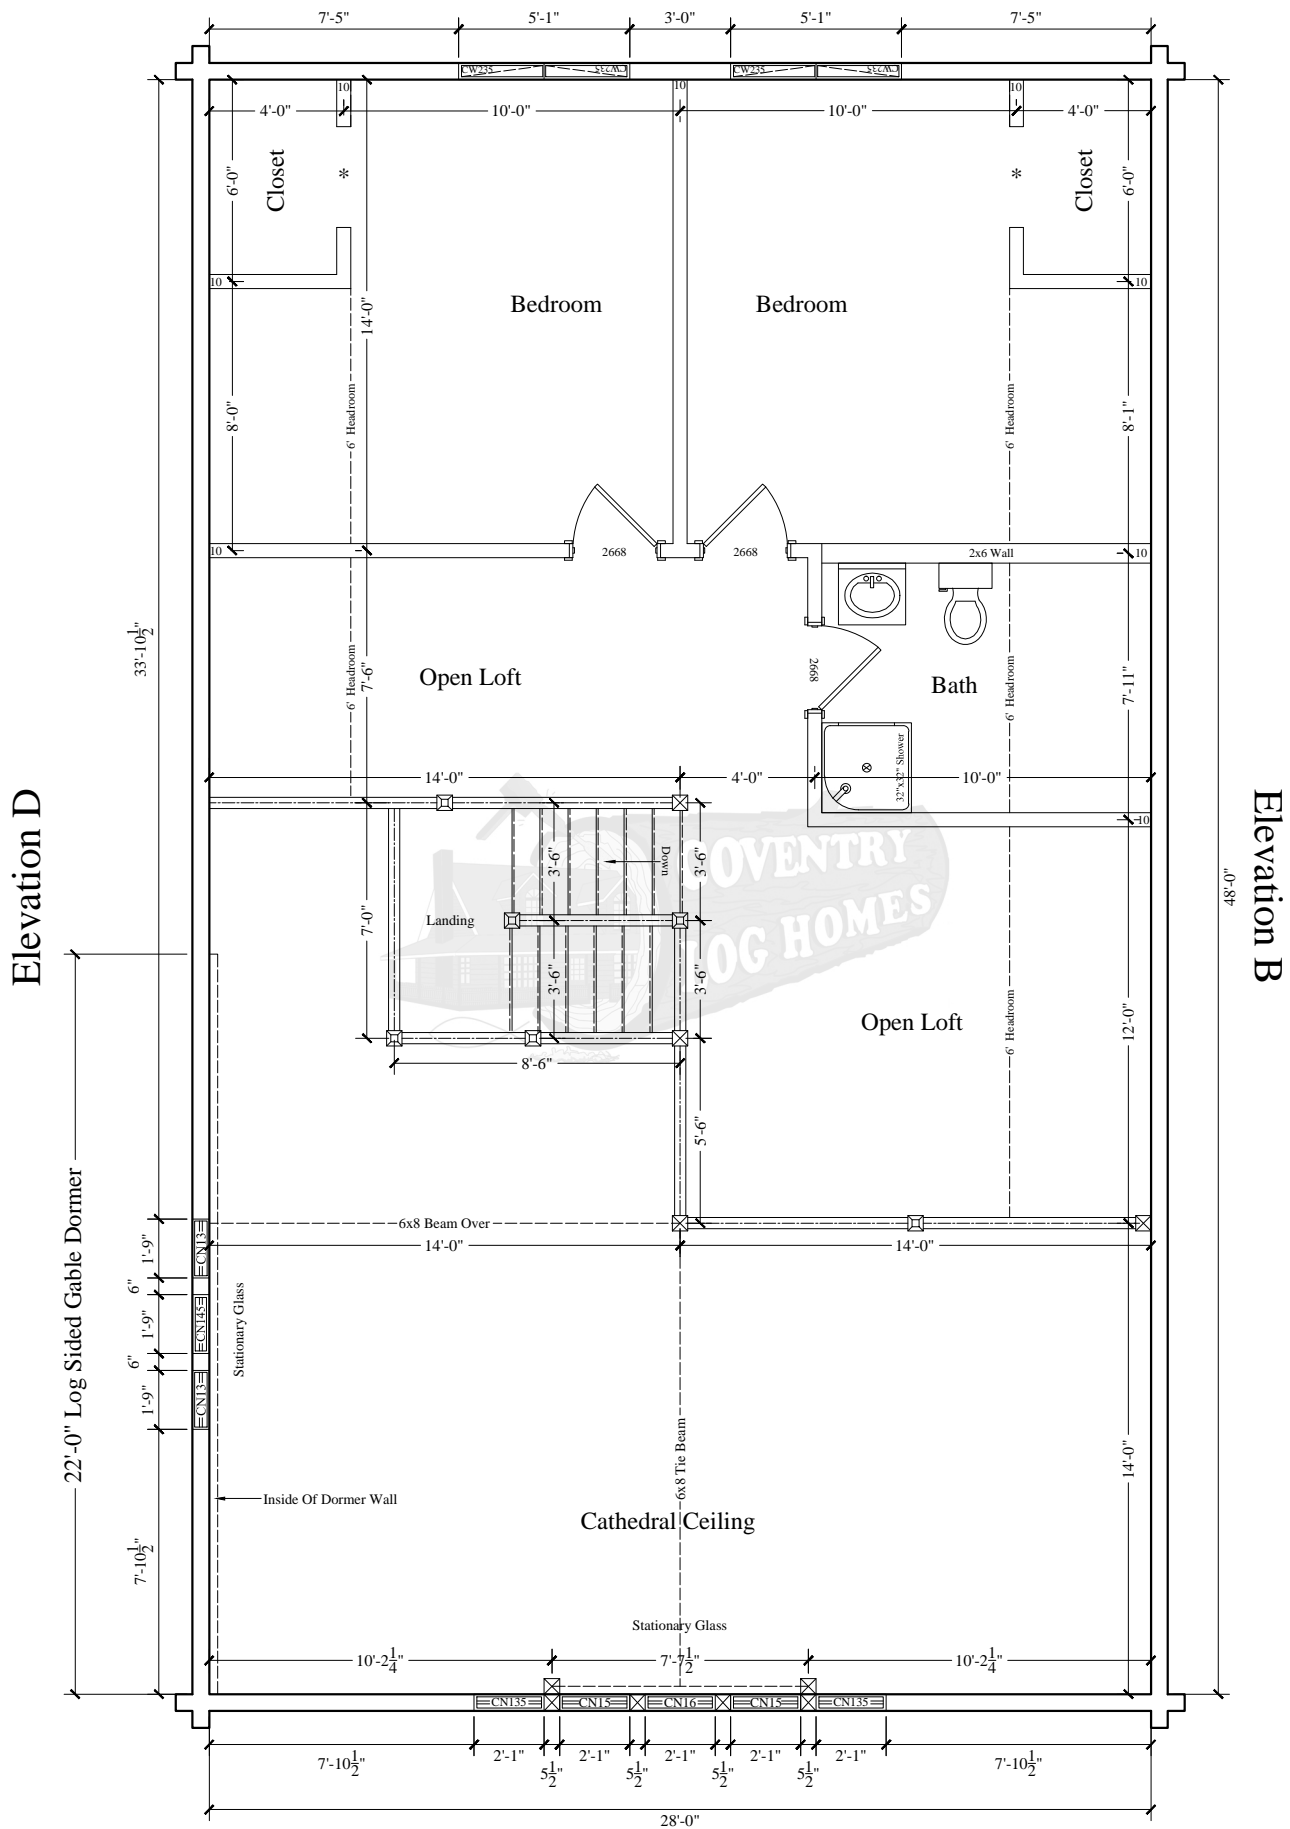


Elevation A

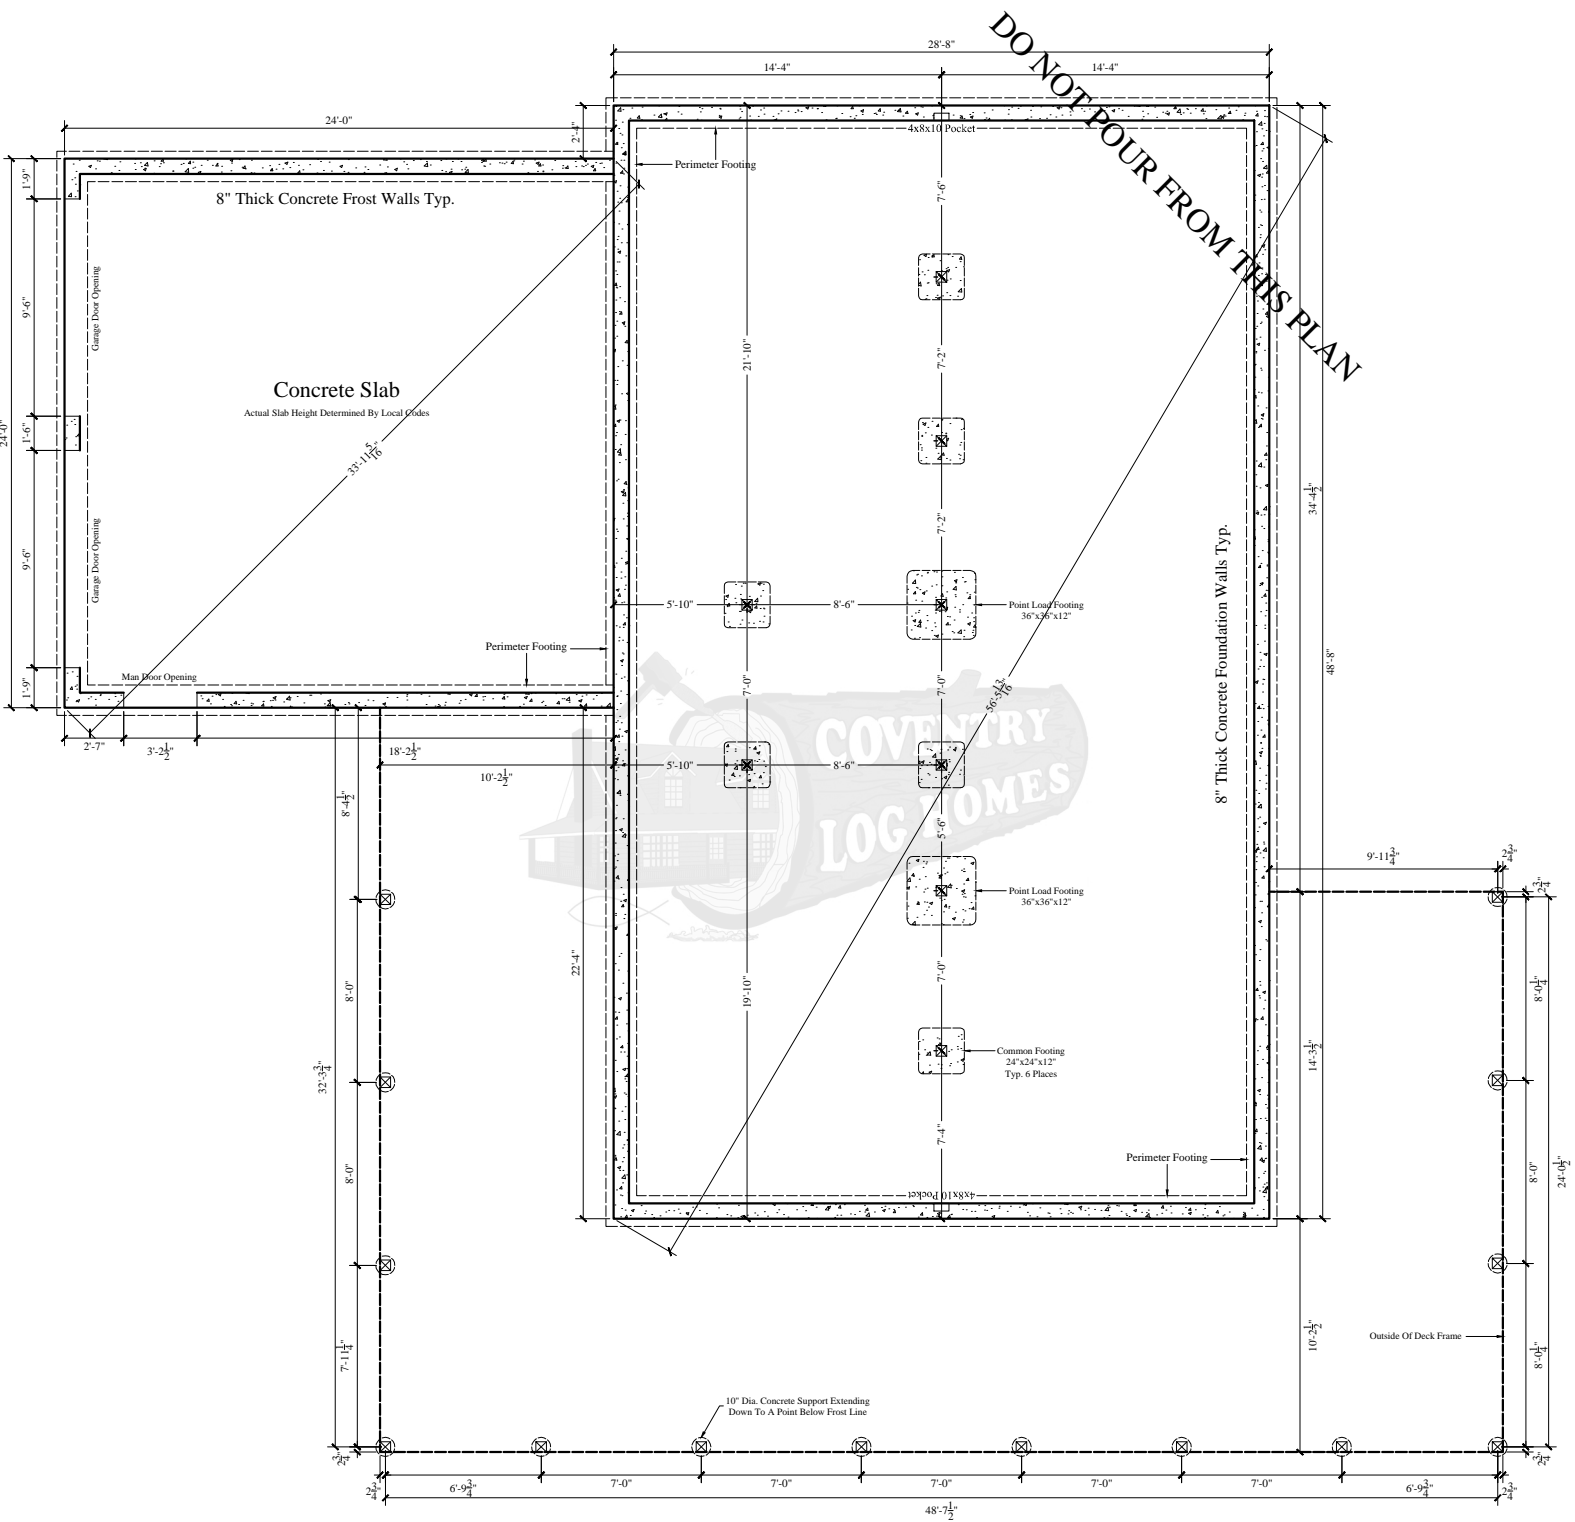


FOUNDATION PLAN


All Basement & Porch Supports By Others

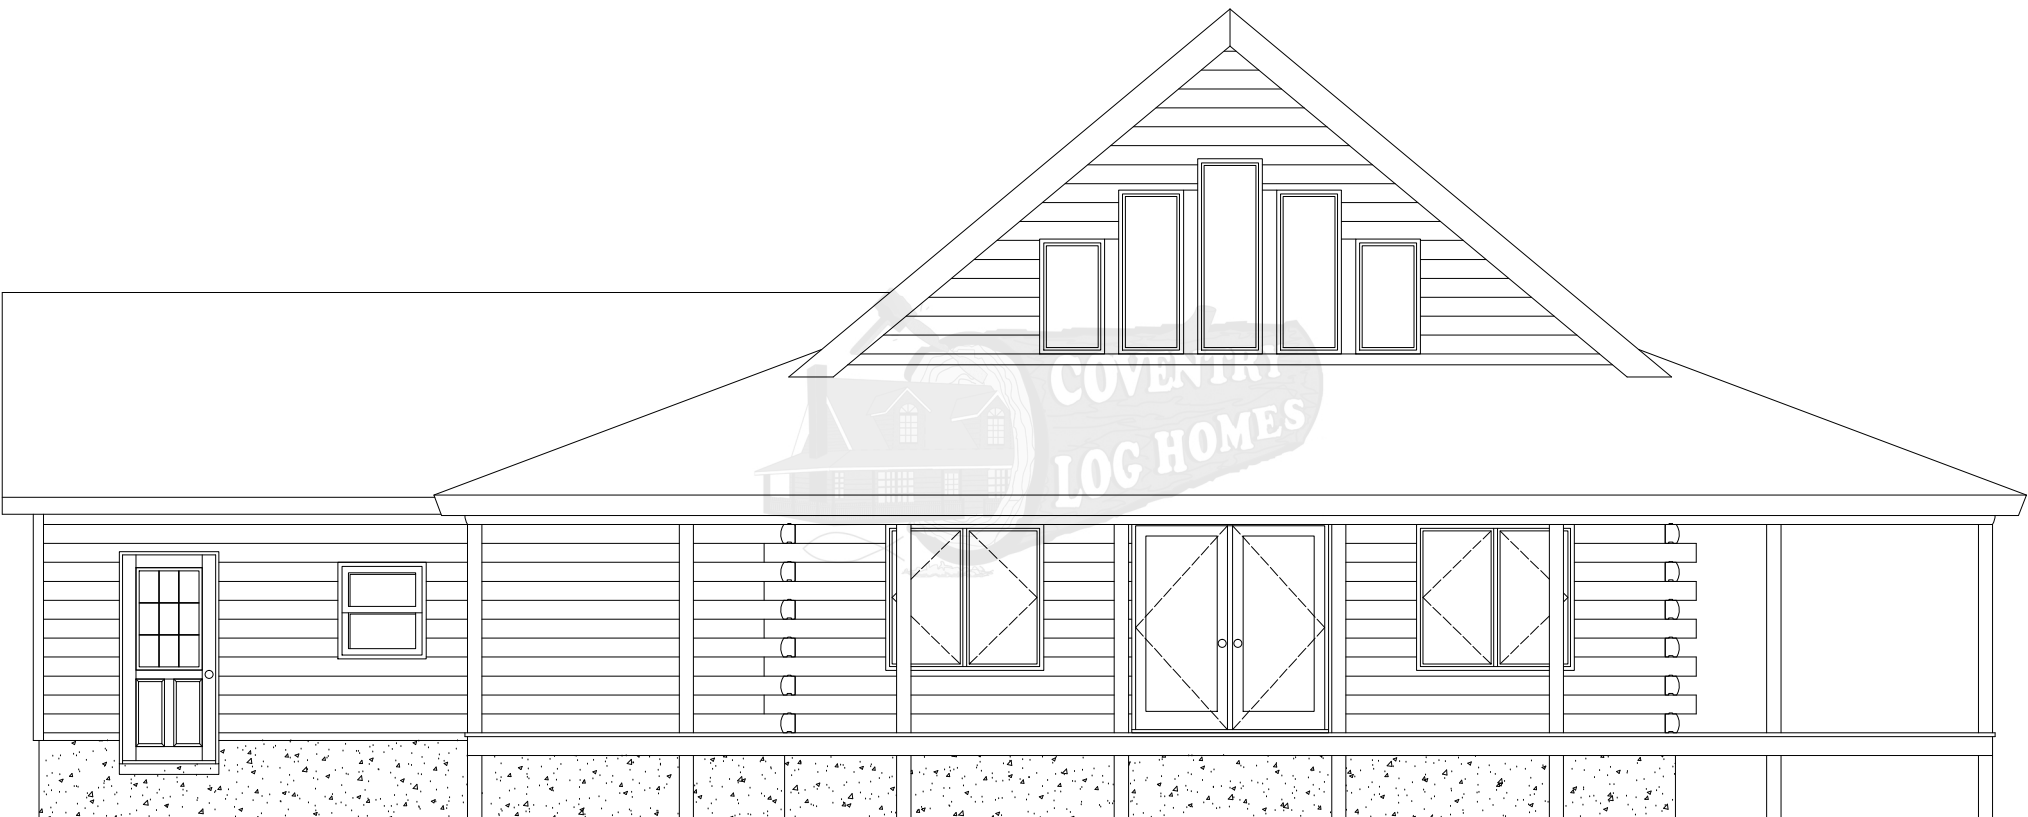


Front Elevation

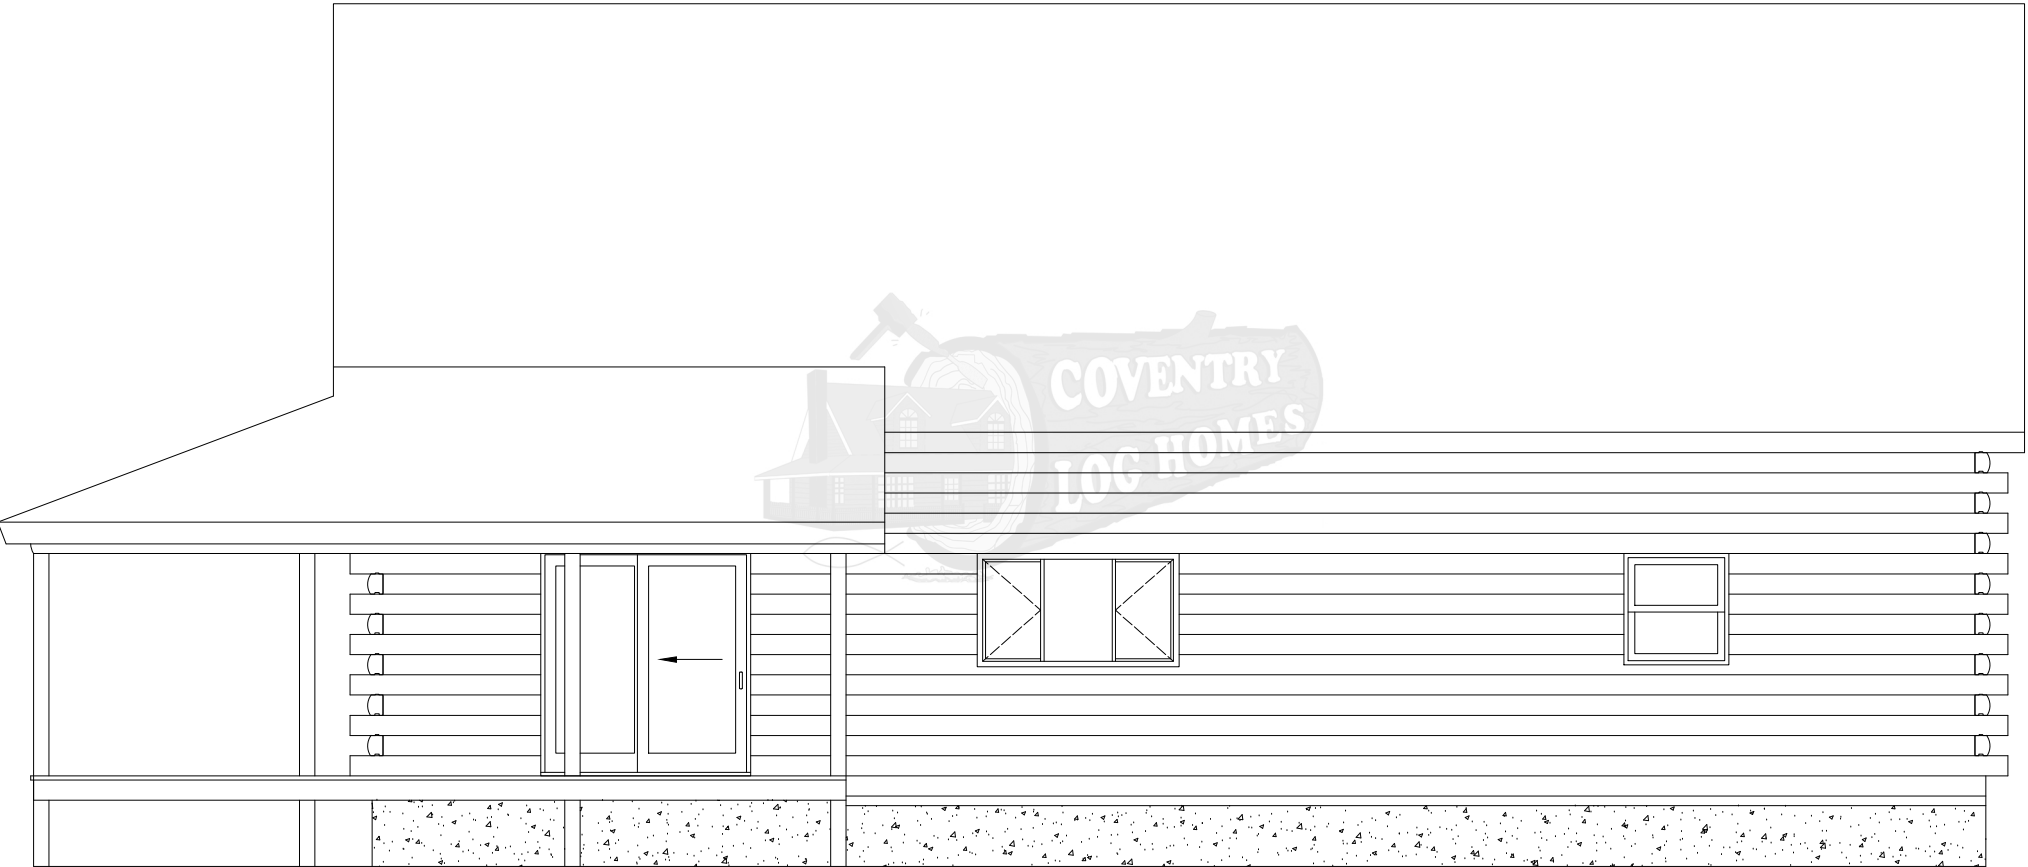

Right Elevation

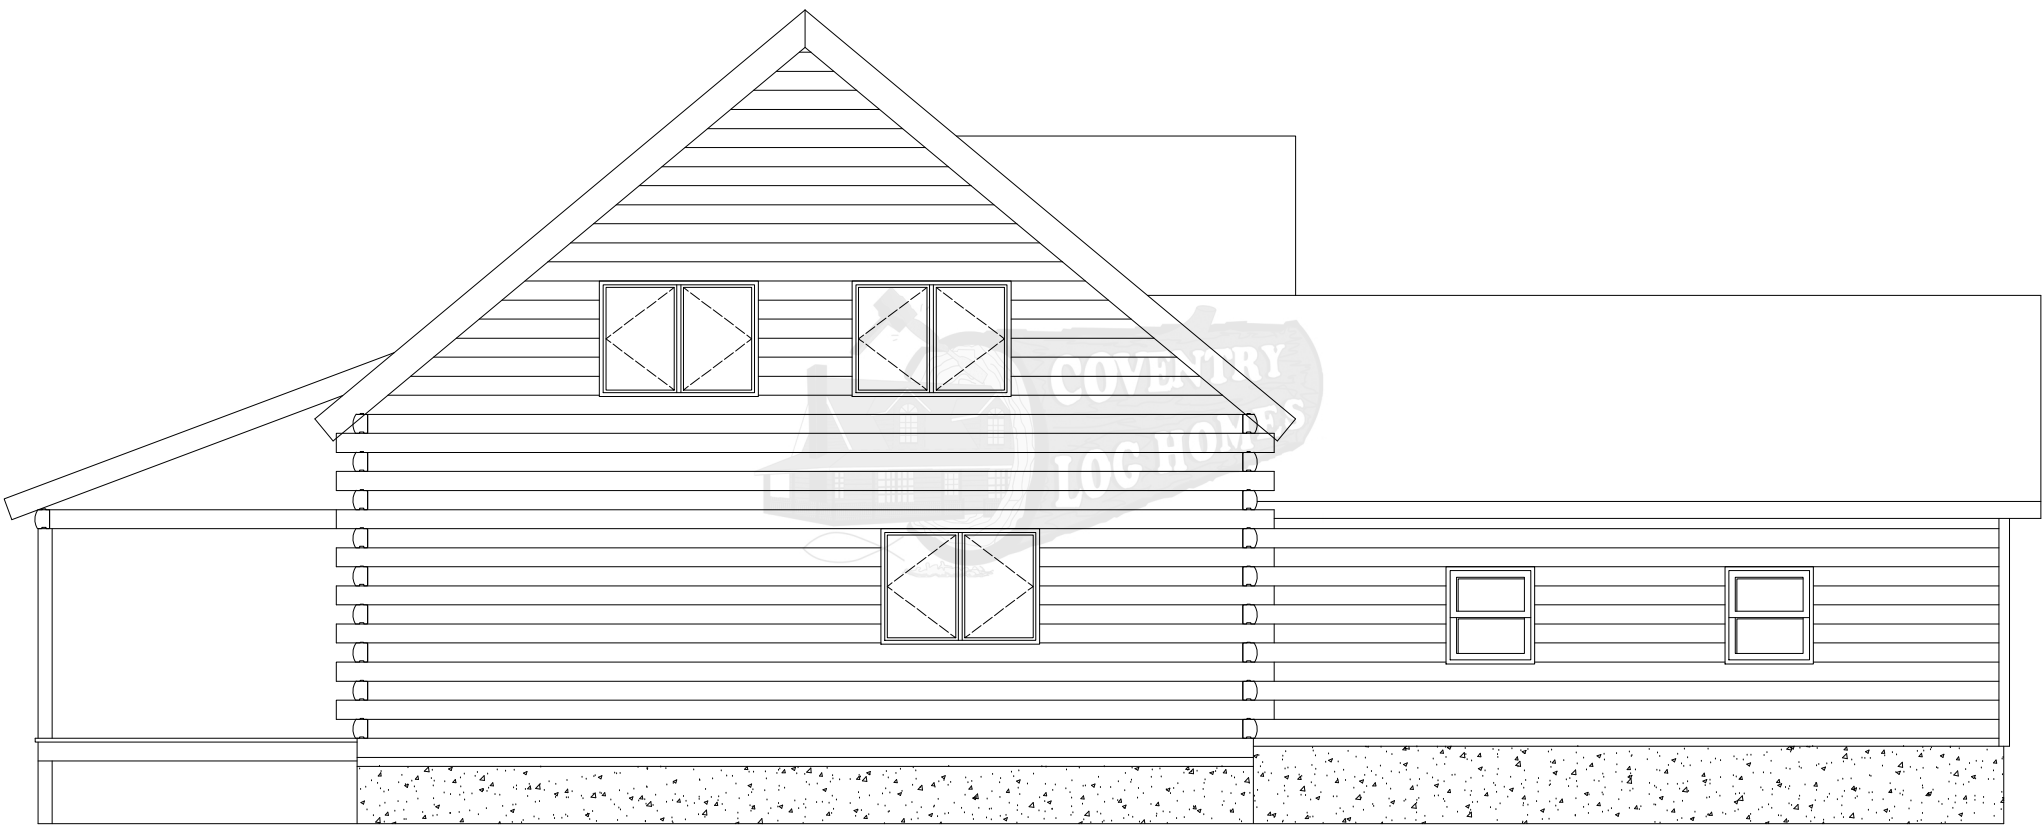

Rear Elevation

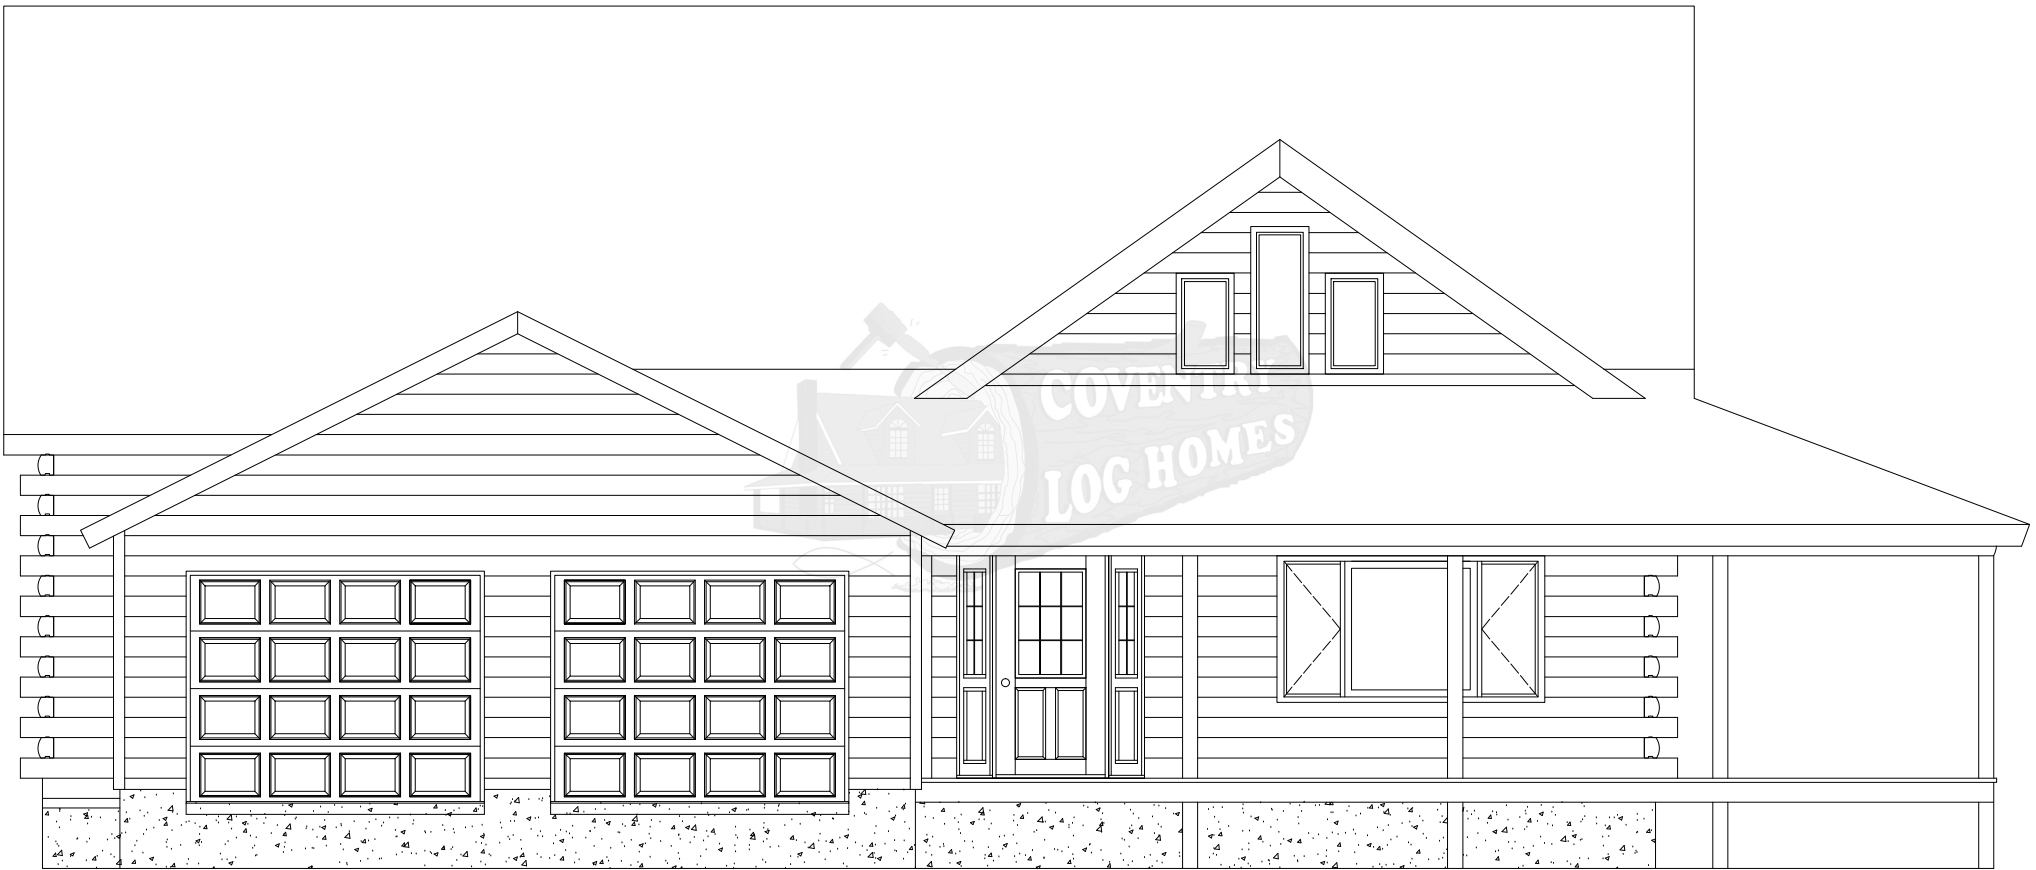

Left Elevation