



Elevation C

40'-0"

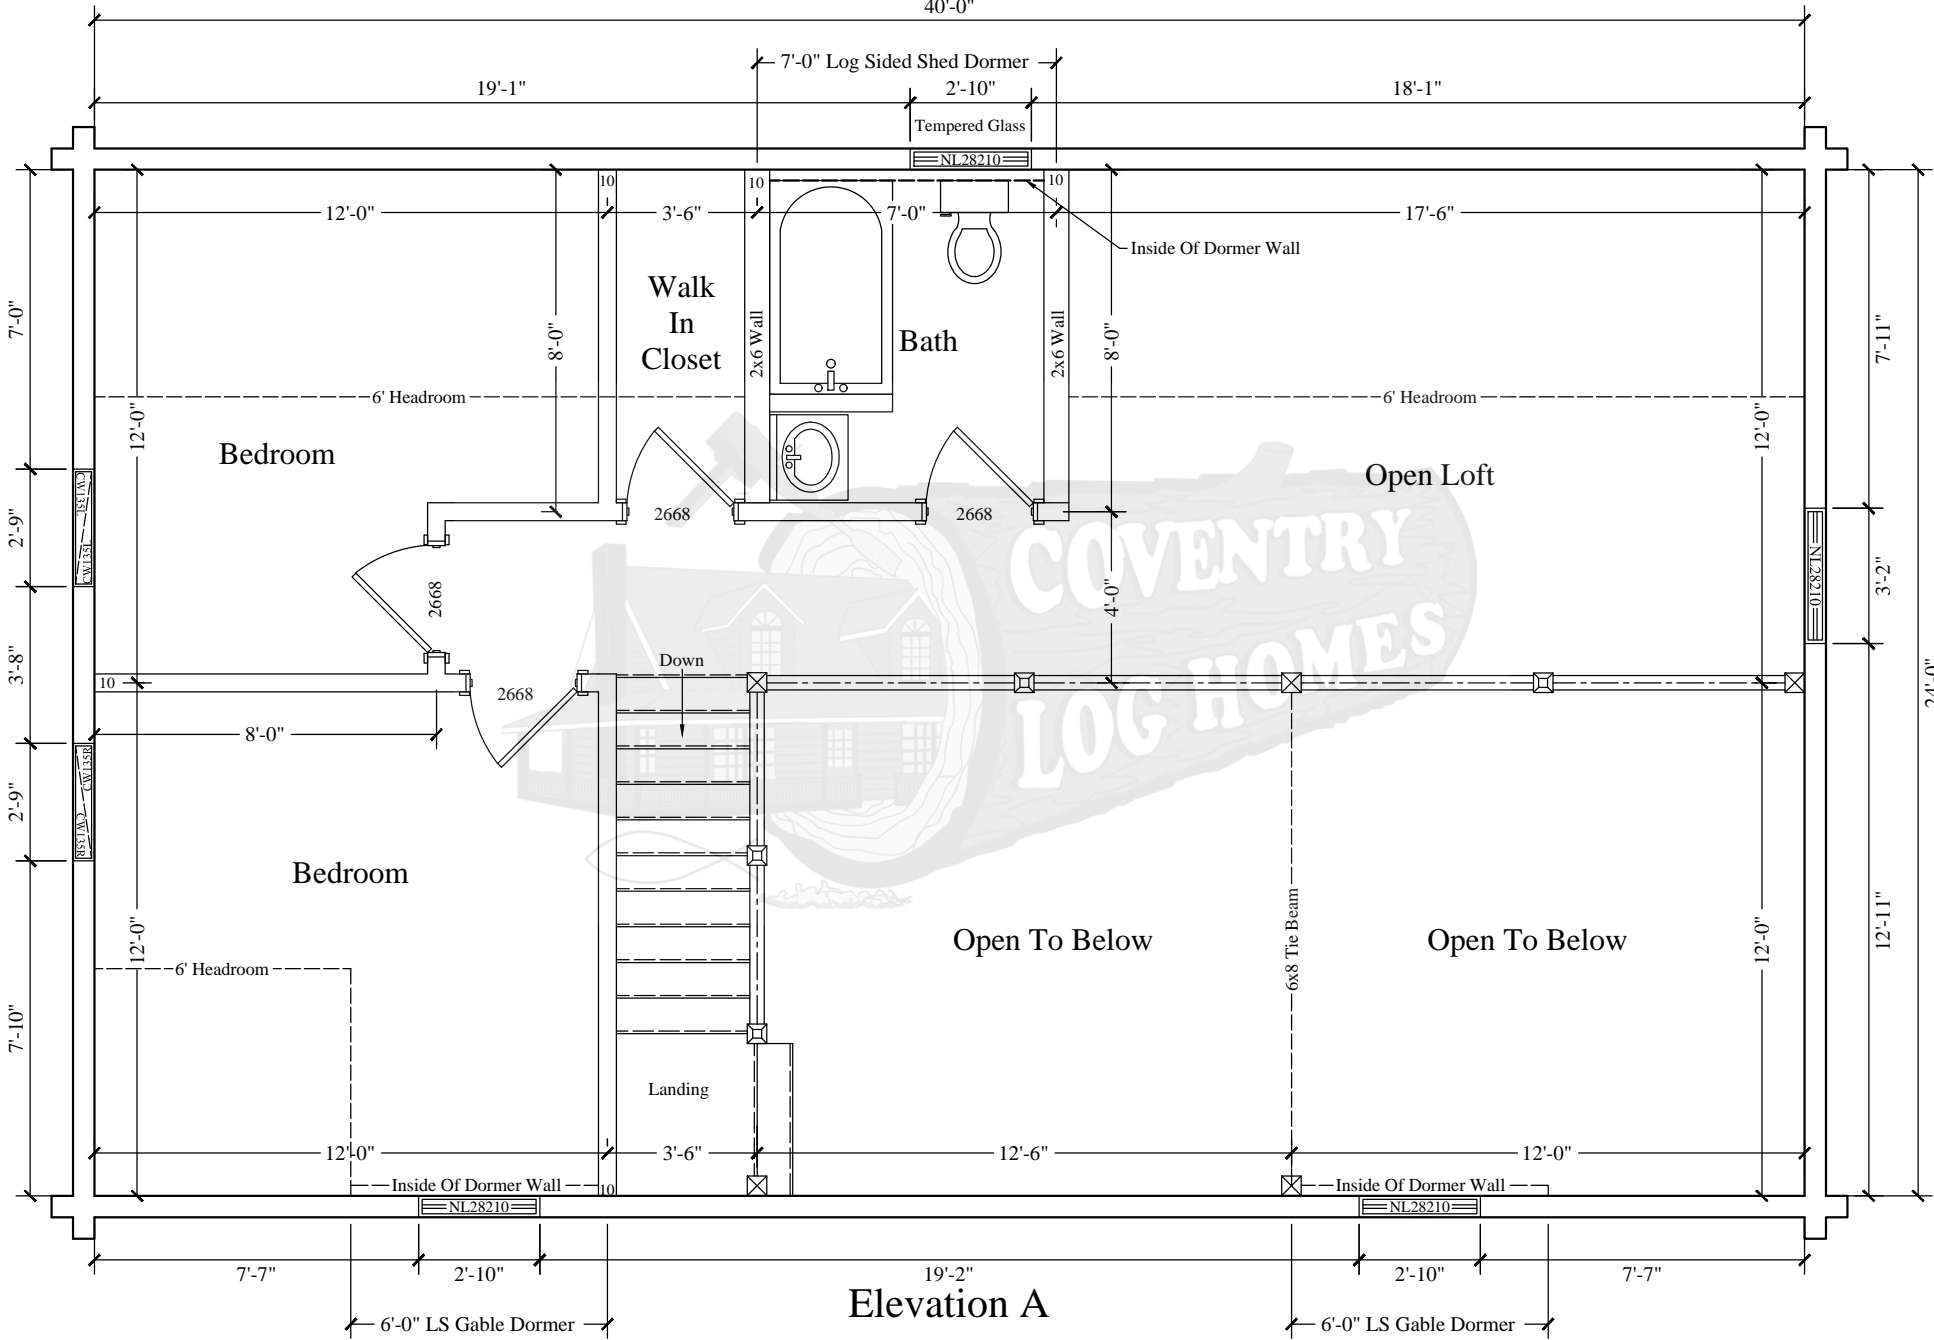

Elevation A

LOFT PLAN

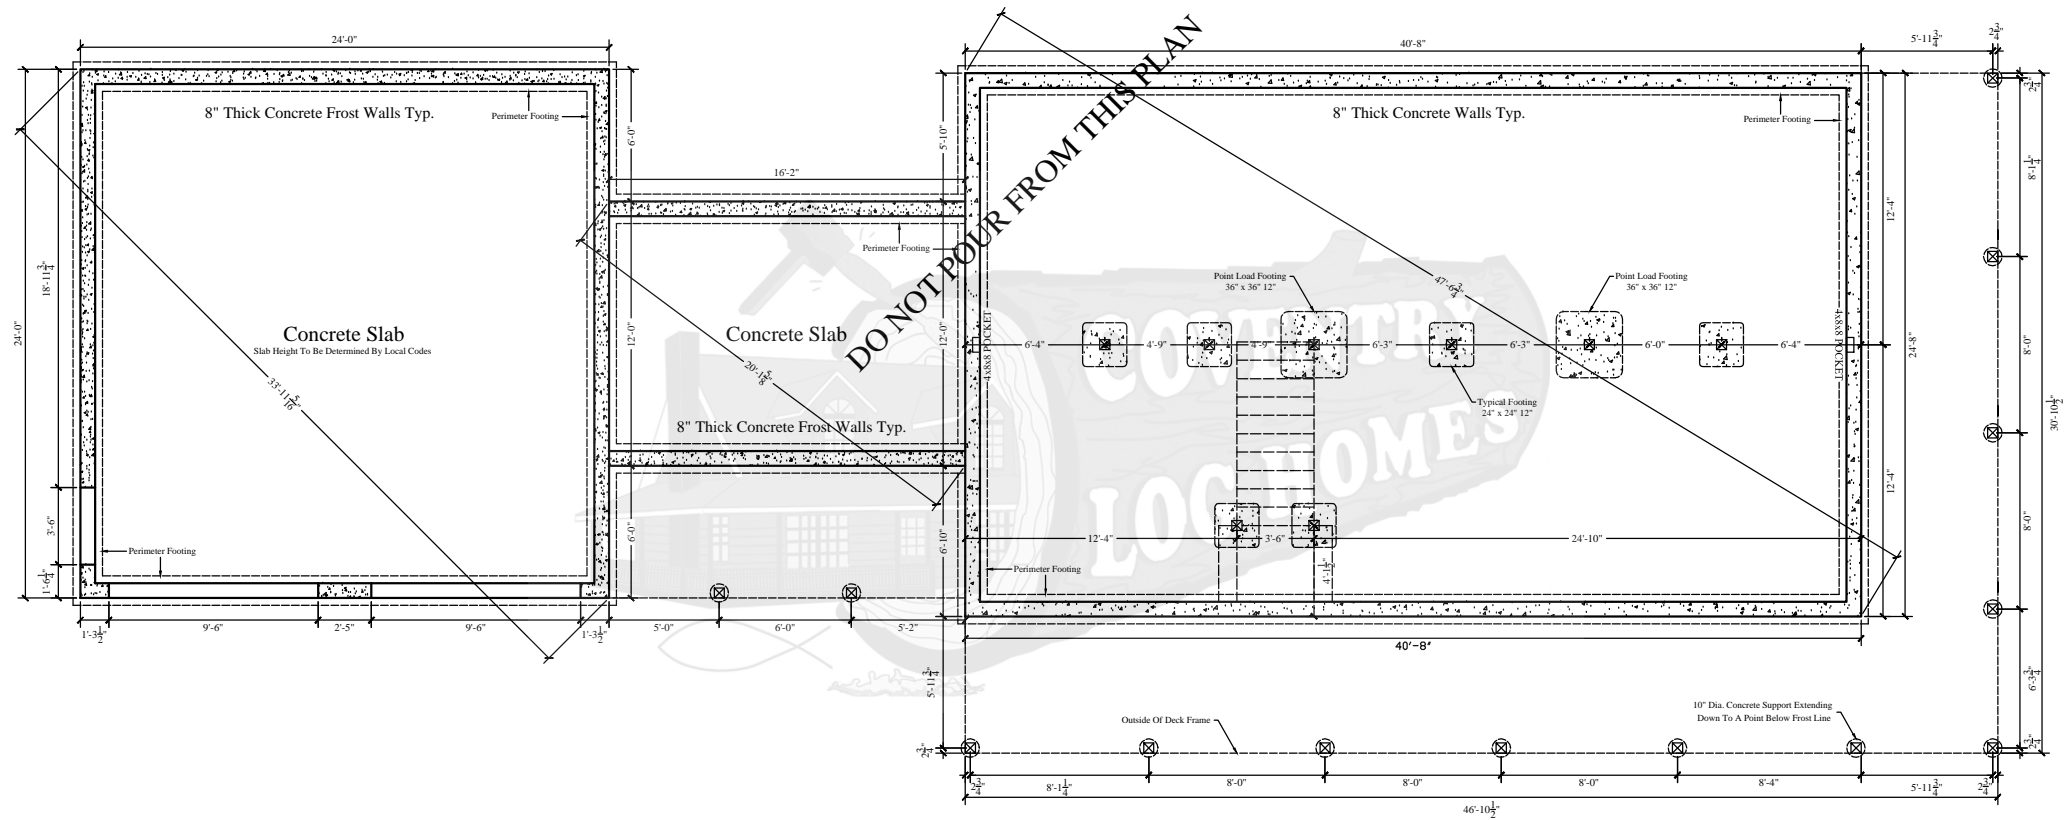


FOUNDATION PLAN


All Basement And Porch Supports By Others




Front Elevation

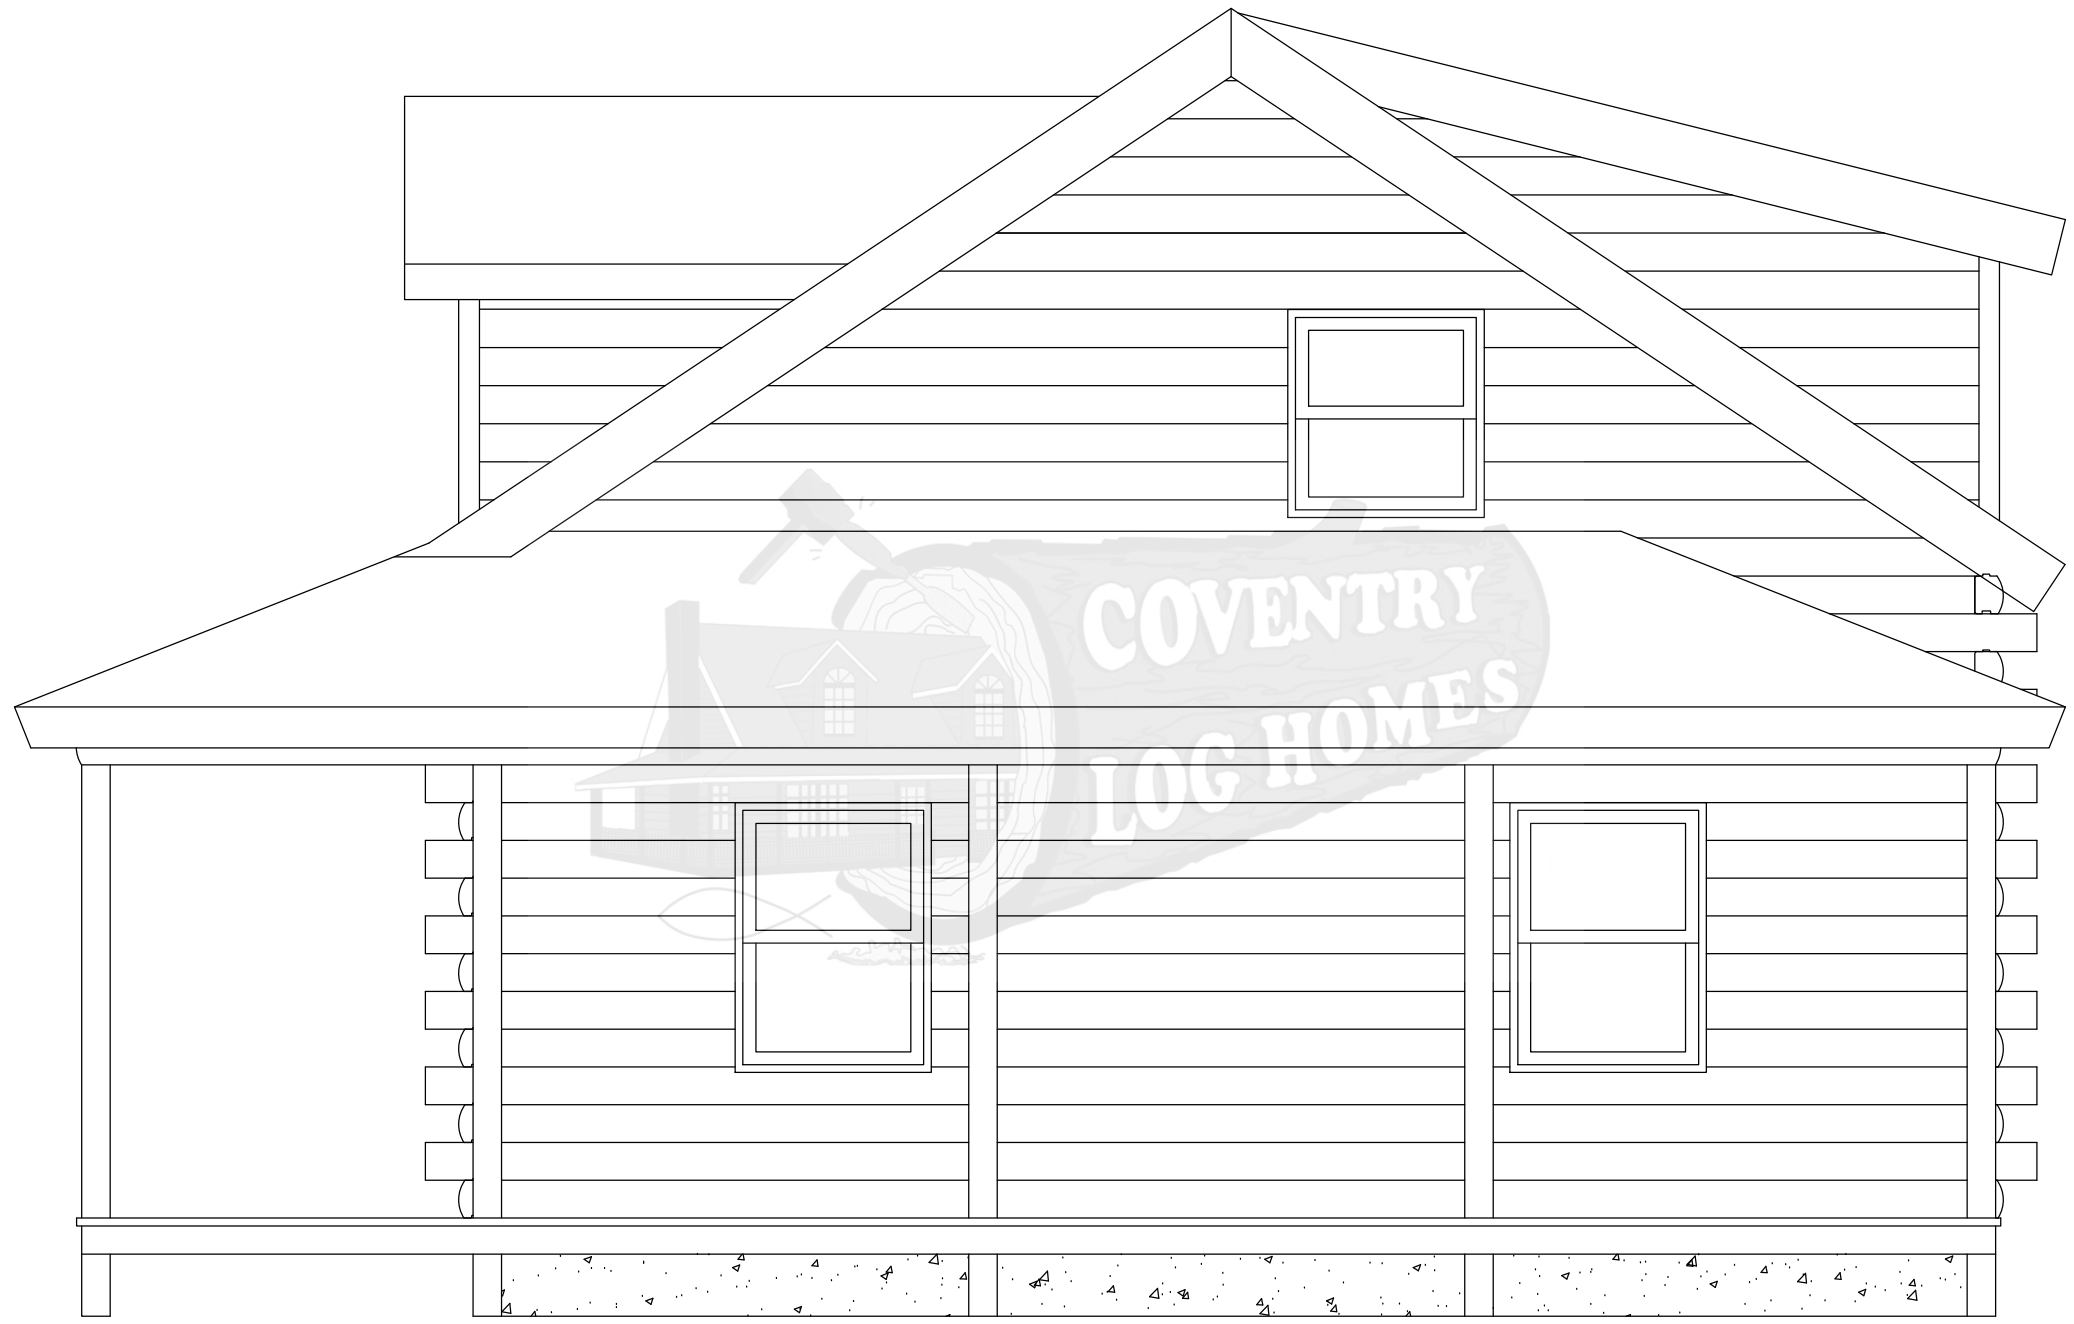

Right Elevation

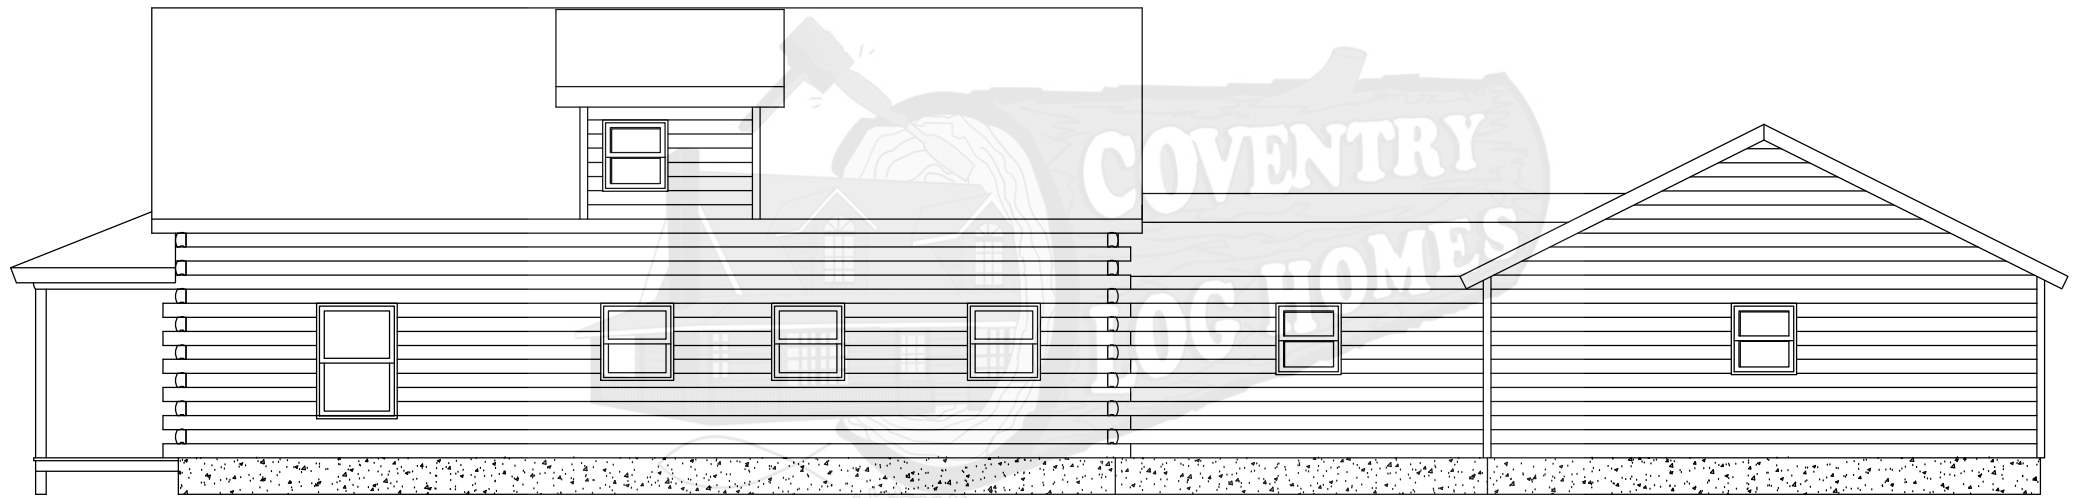

Rear Elevation

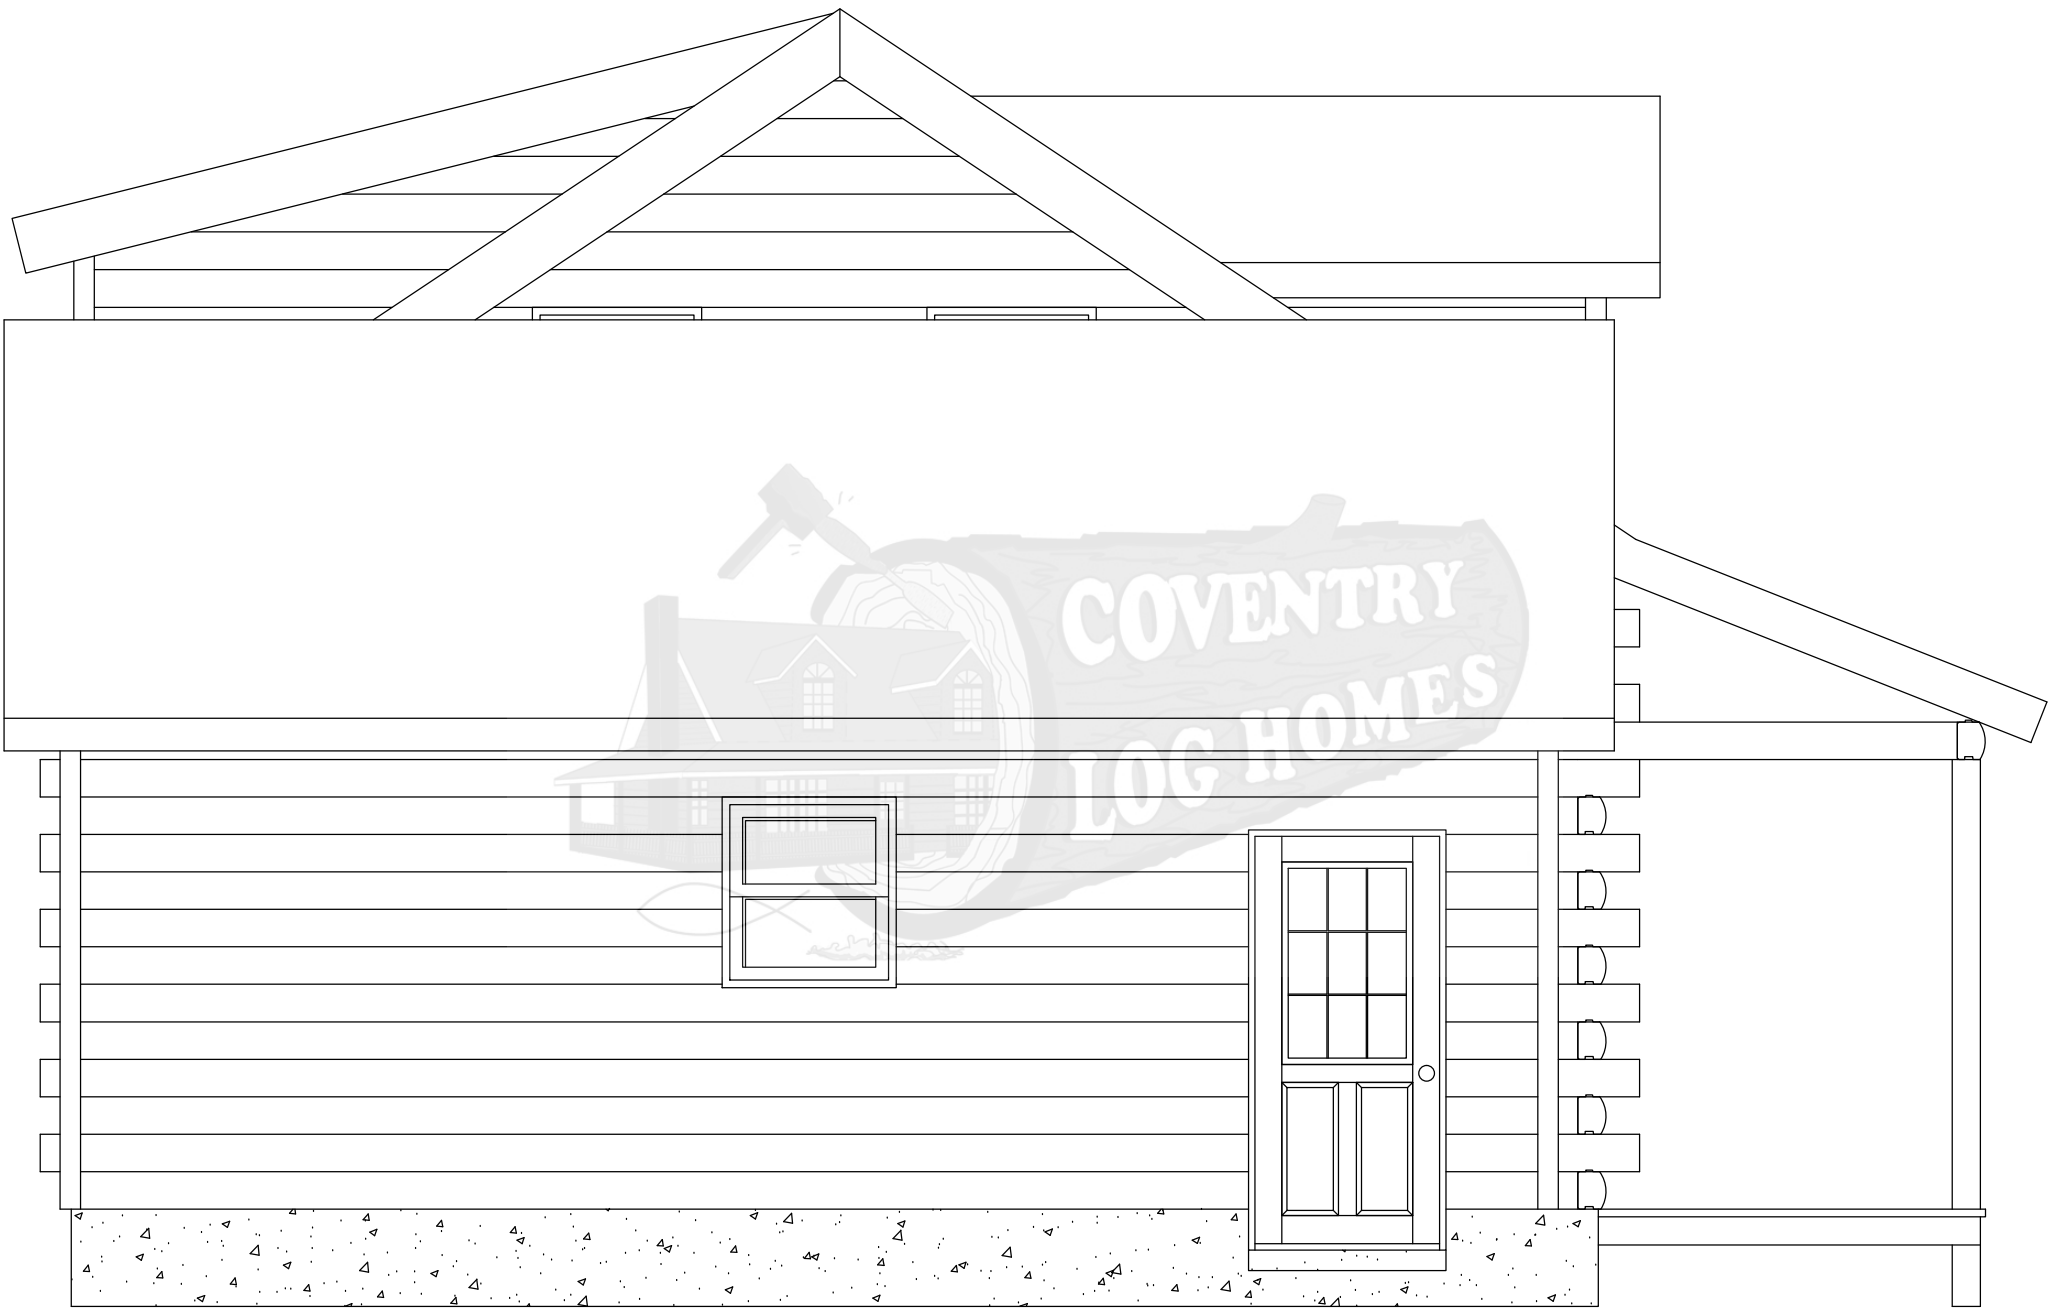

Left Elevation