


Elevation C

Elevation D

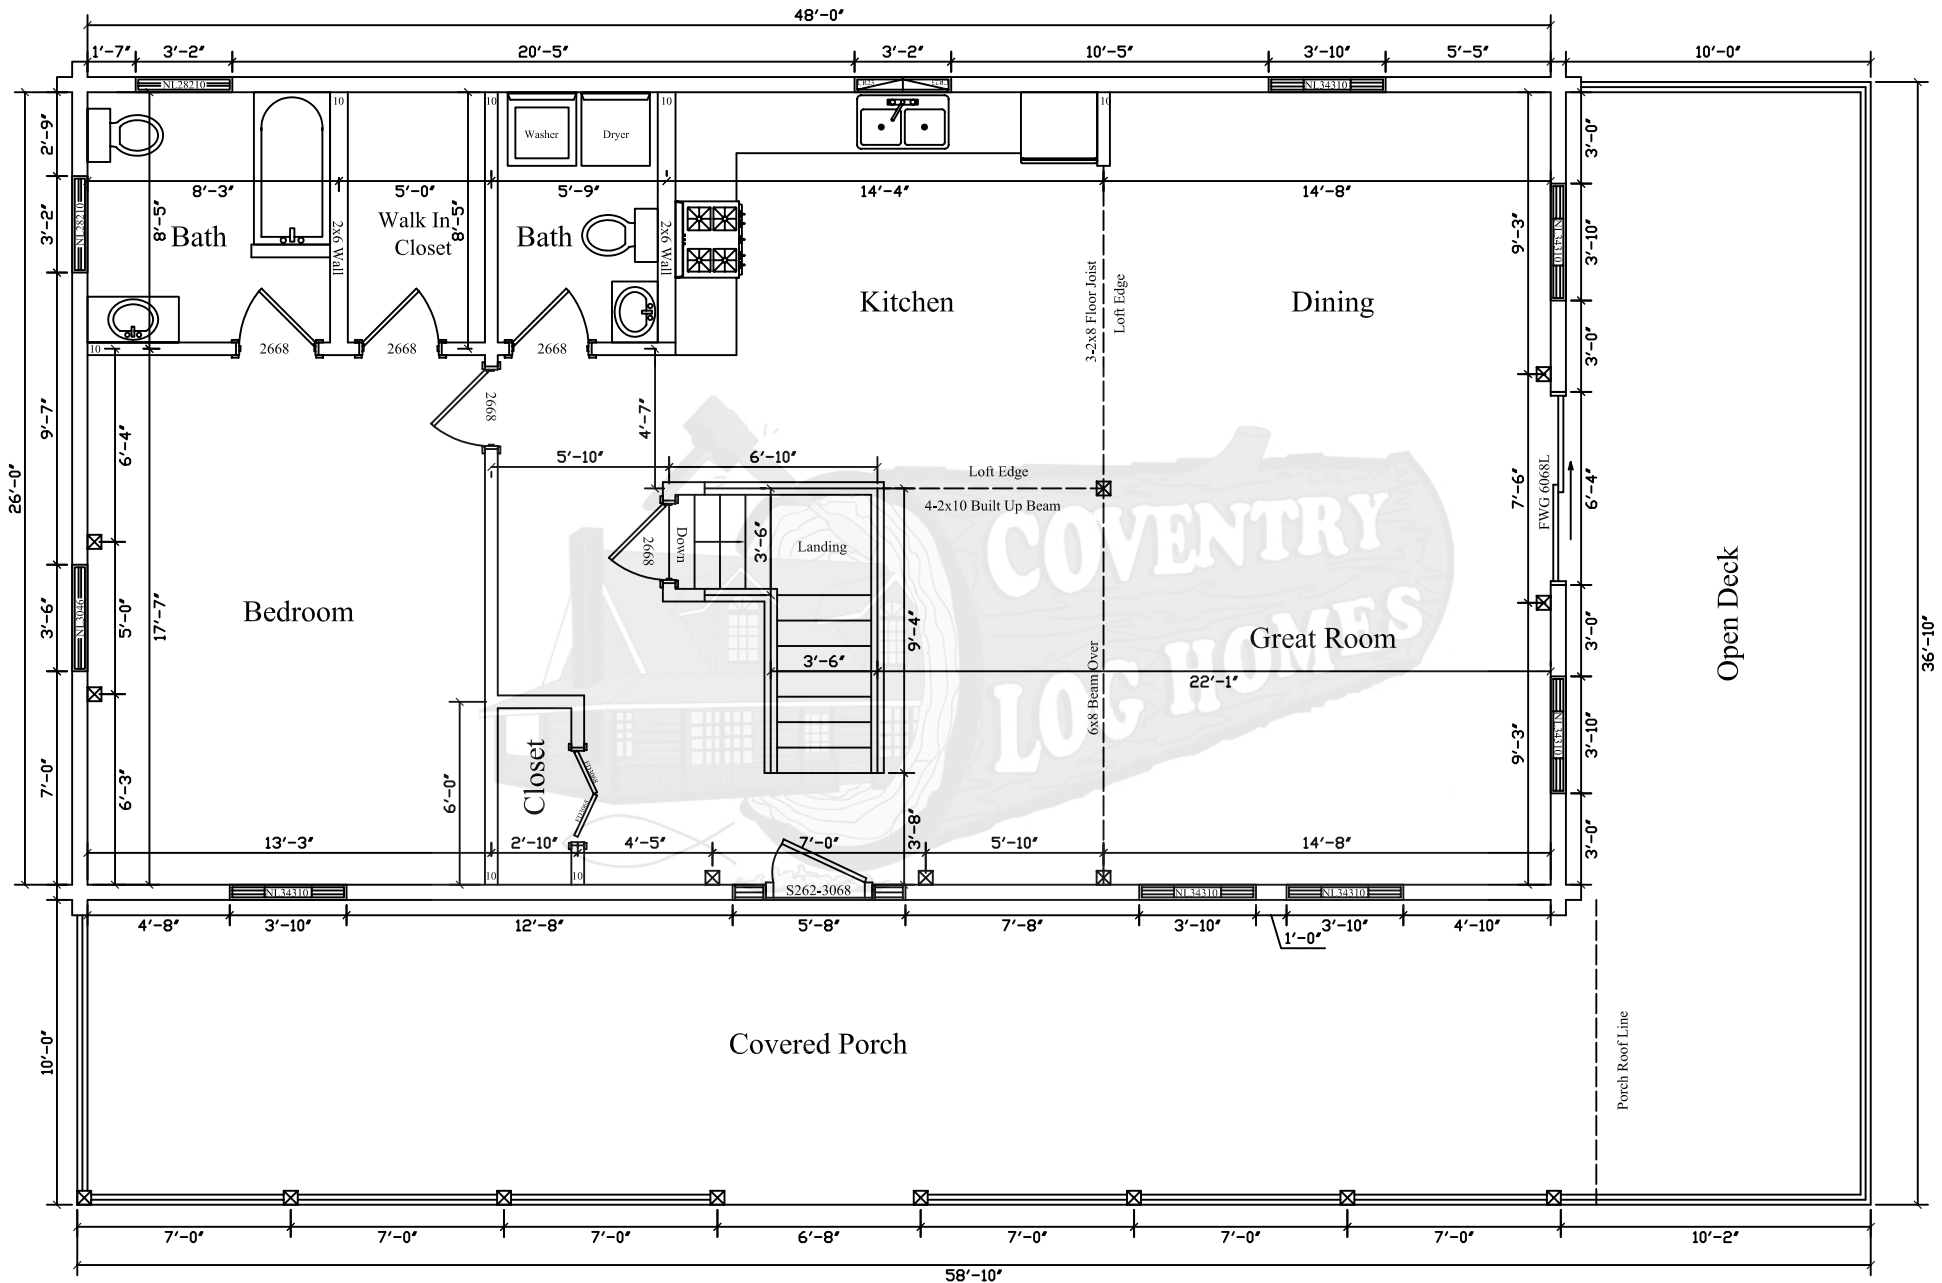


Elevation B

Floor Plan

Elevation A

Standard Reversed Kinsman

DO NOT BORROW FROM THIS PLAN

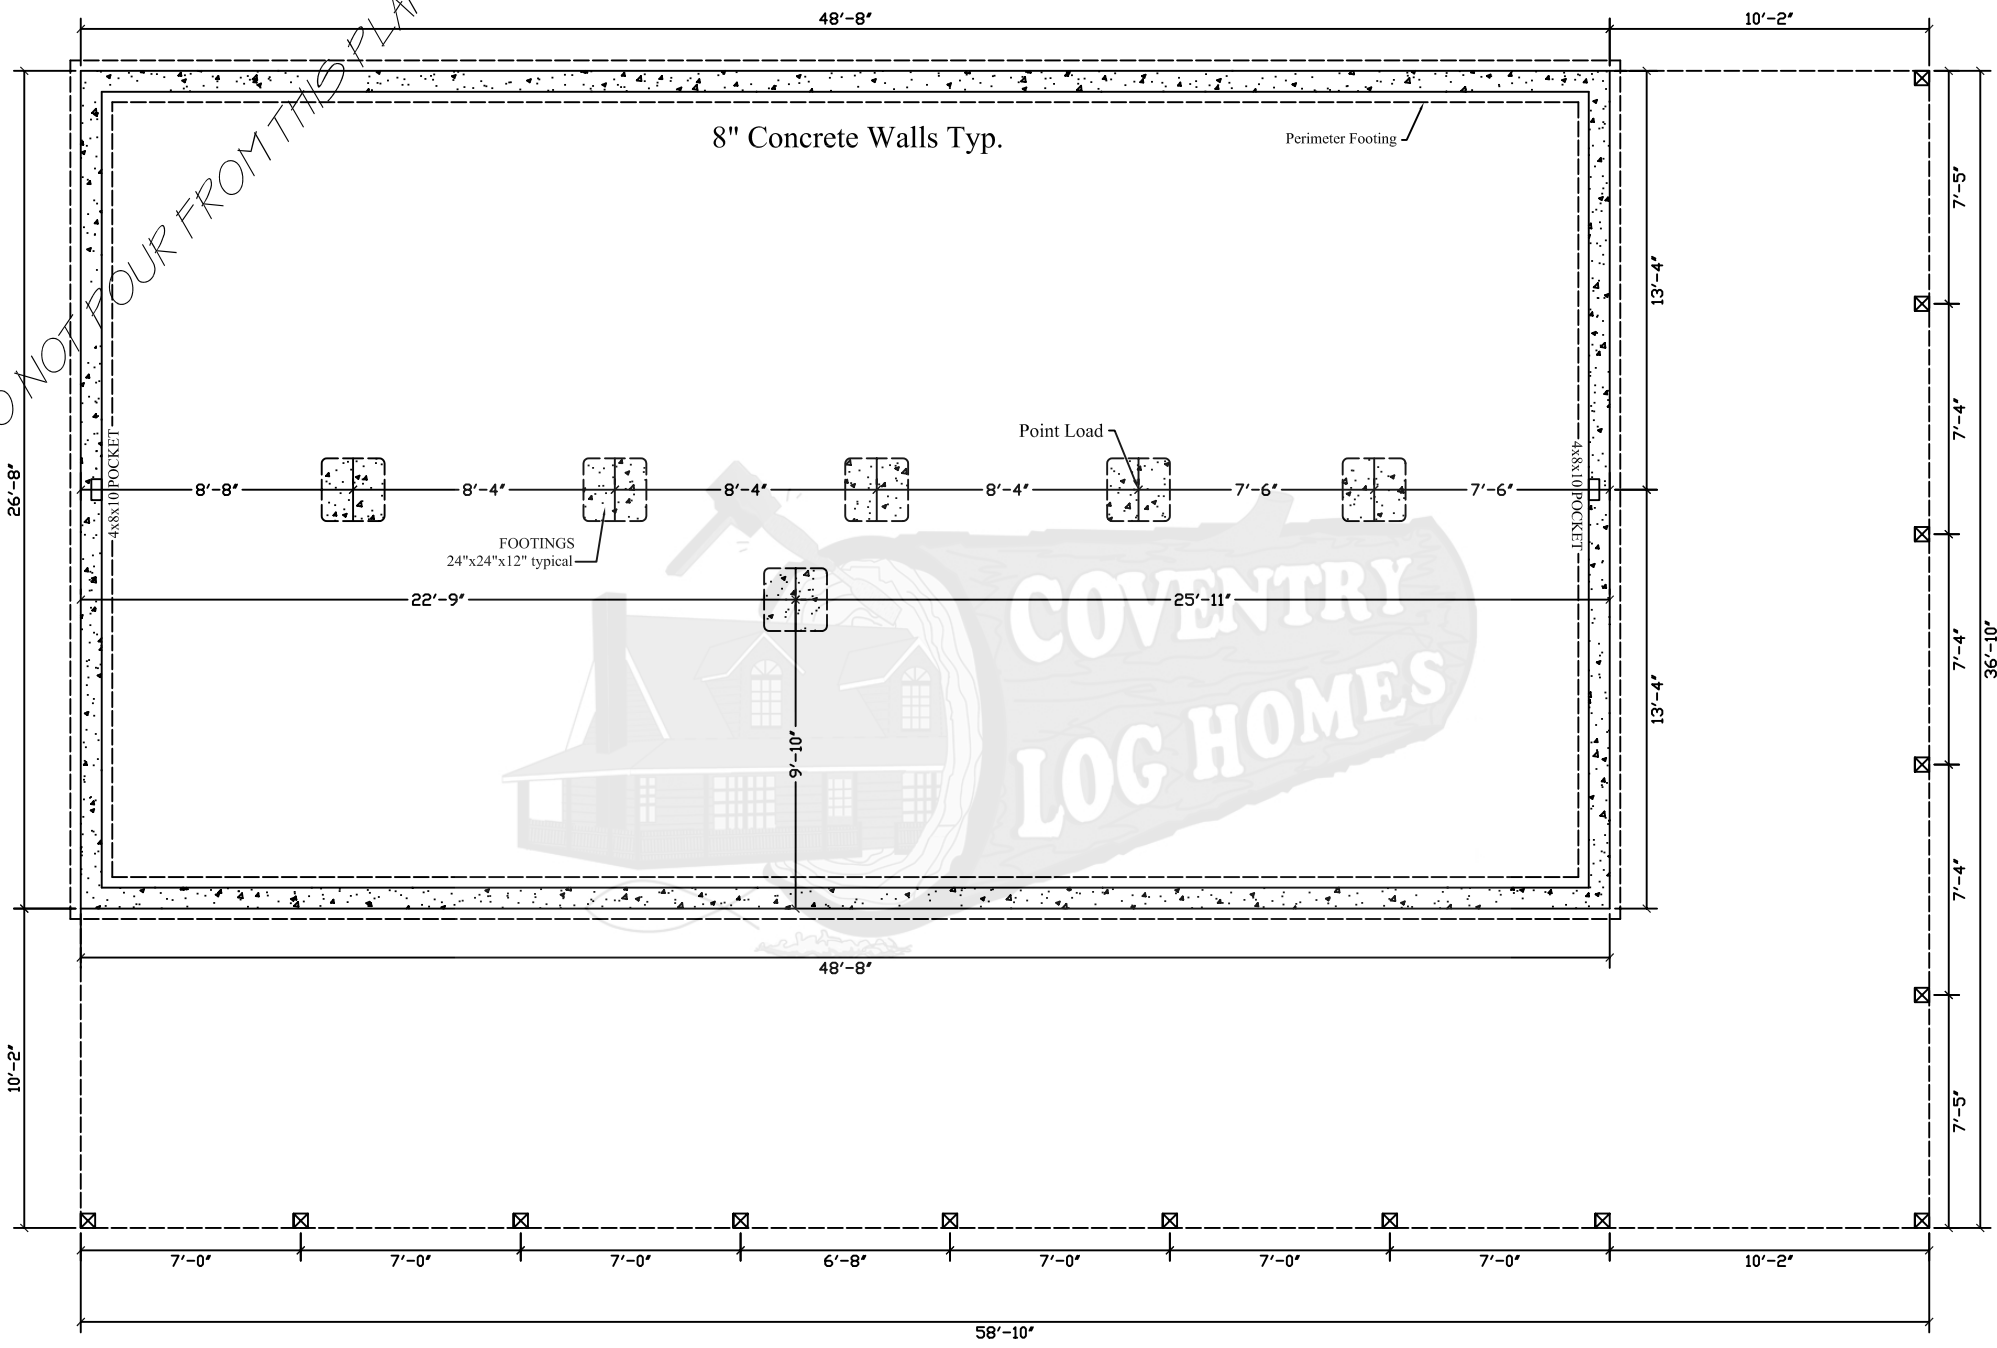

Foundation Plan

Elevation A


Standard Reversed Kinsman



Elevation A


Standard Reversed Kinsman

Note: Actual Pitch Of Roof Determined By Assembled Gable.
Pitch May Vary Slightly From That Noted On Plan.

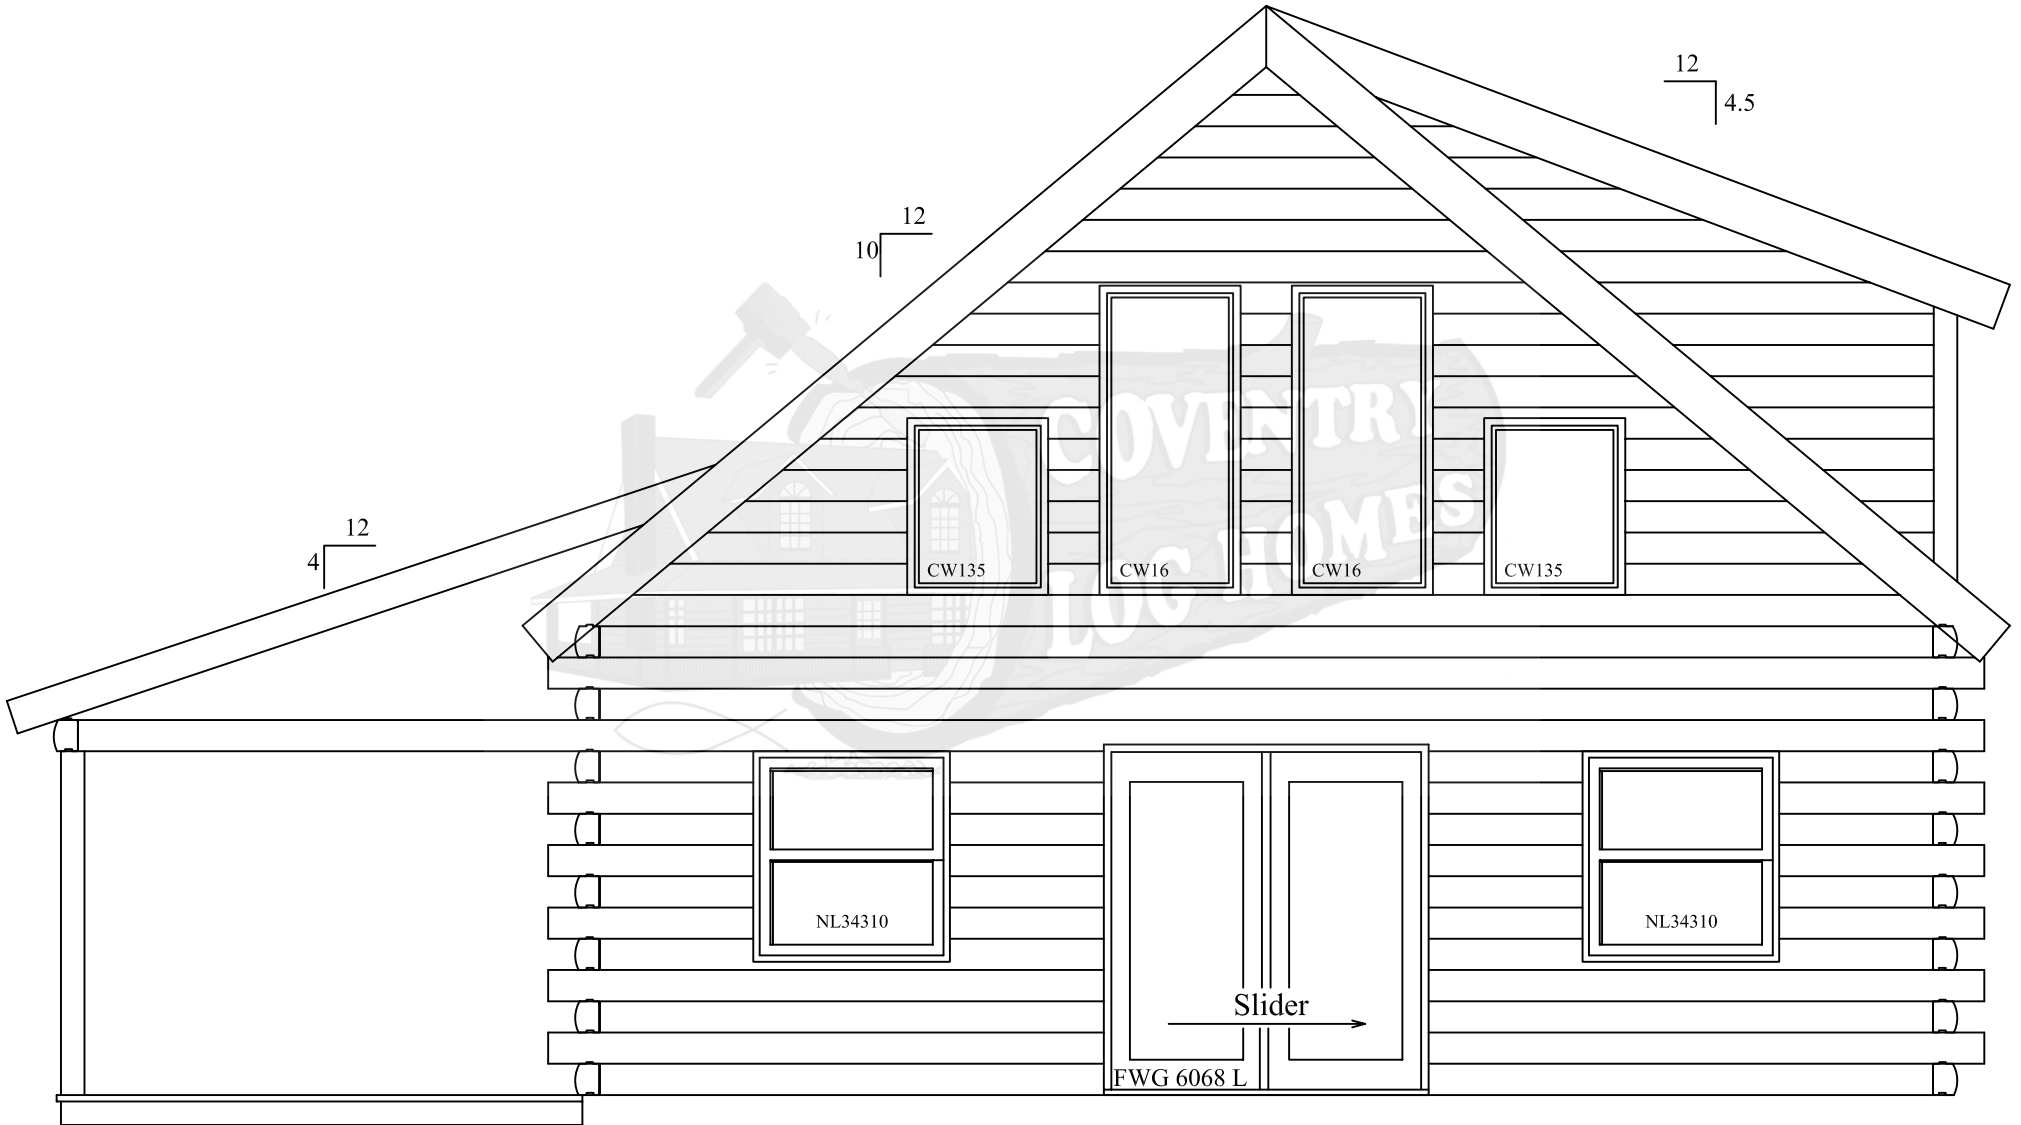

Elevation B


Standard Reversed Kinsman

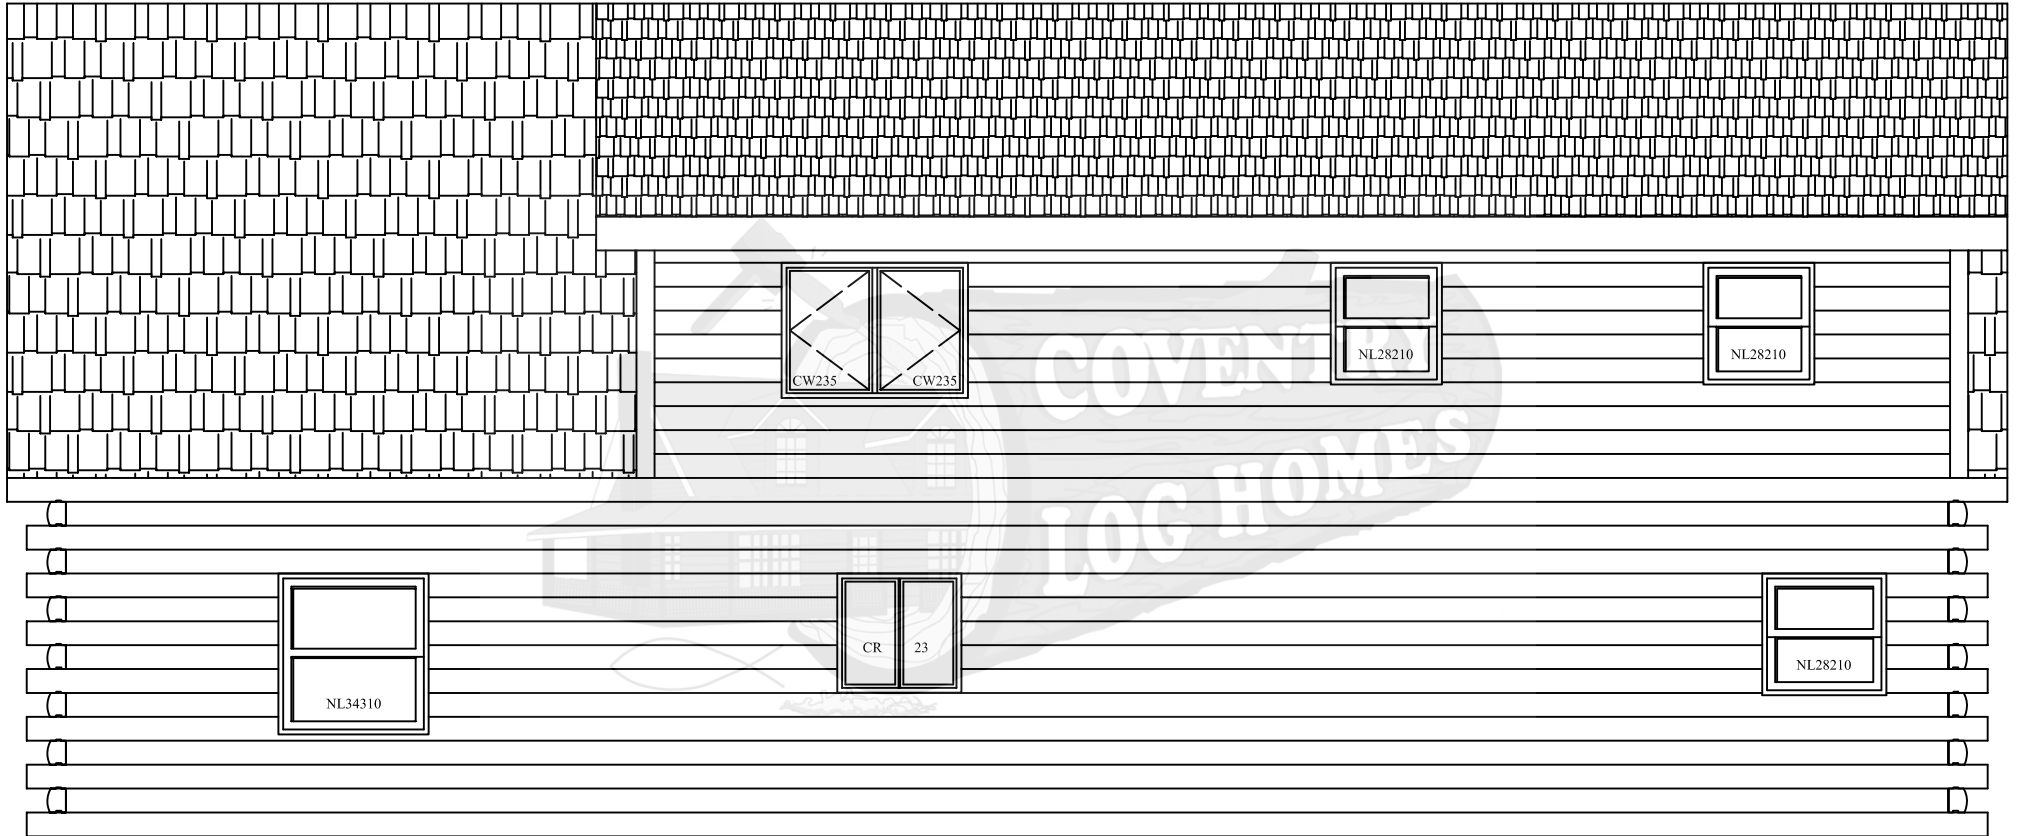

Elevation C

Standard Reversed Kinsman

Note: Actual Pitch Of Roof Determined By Assembled Gable.
Pitch May Vary Slightly From That Noted On Plan.

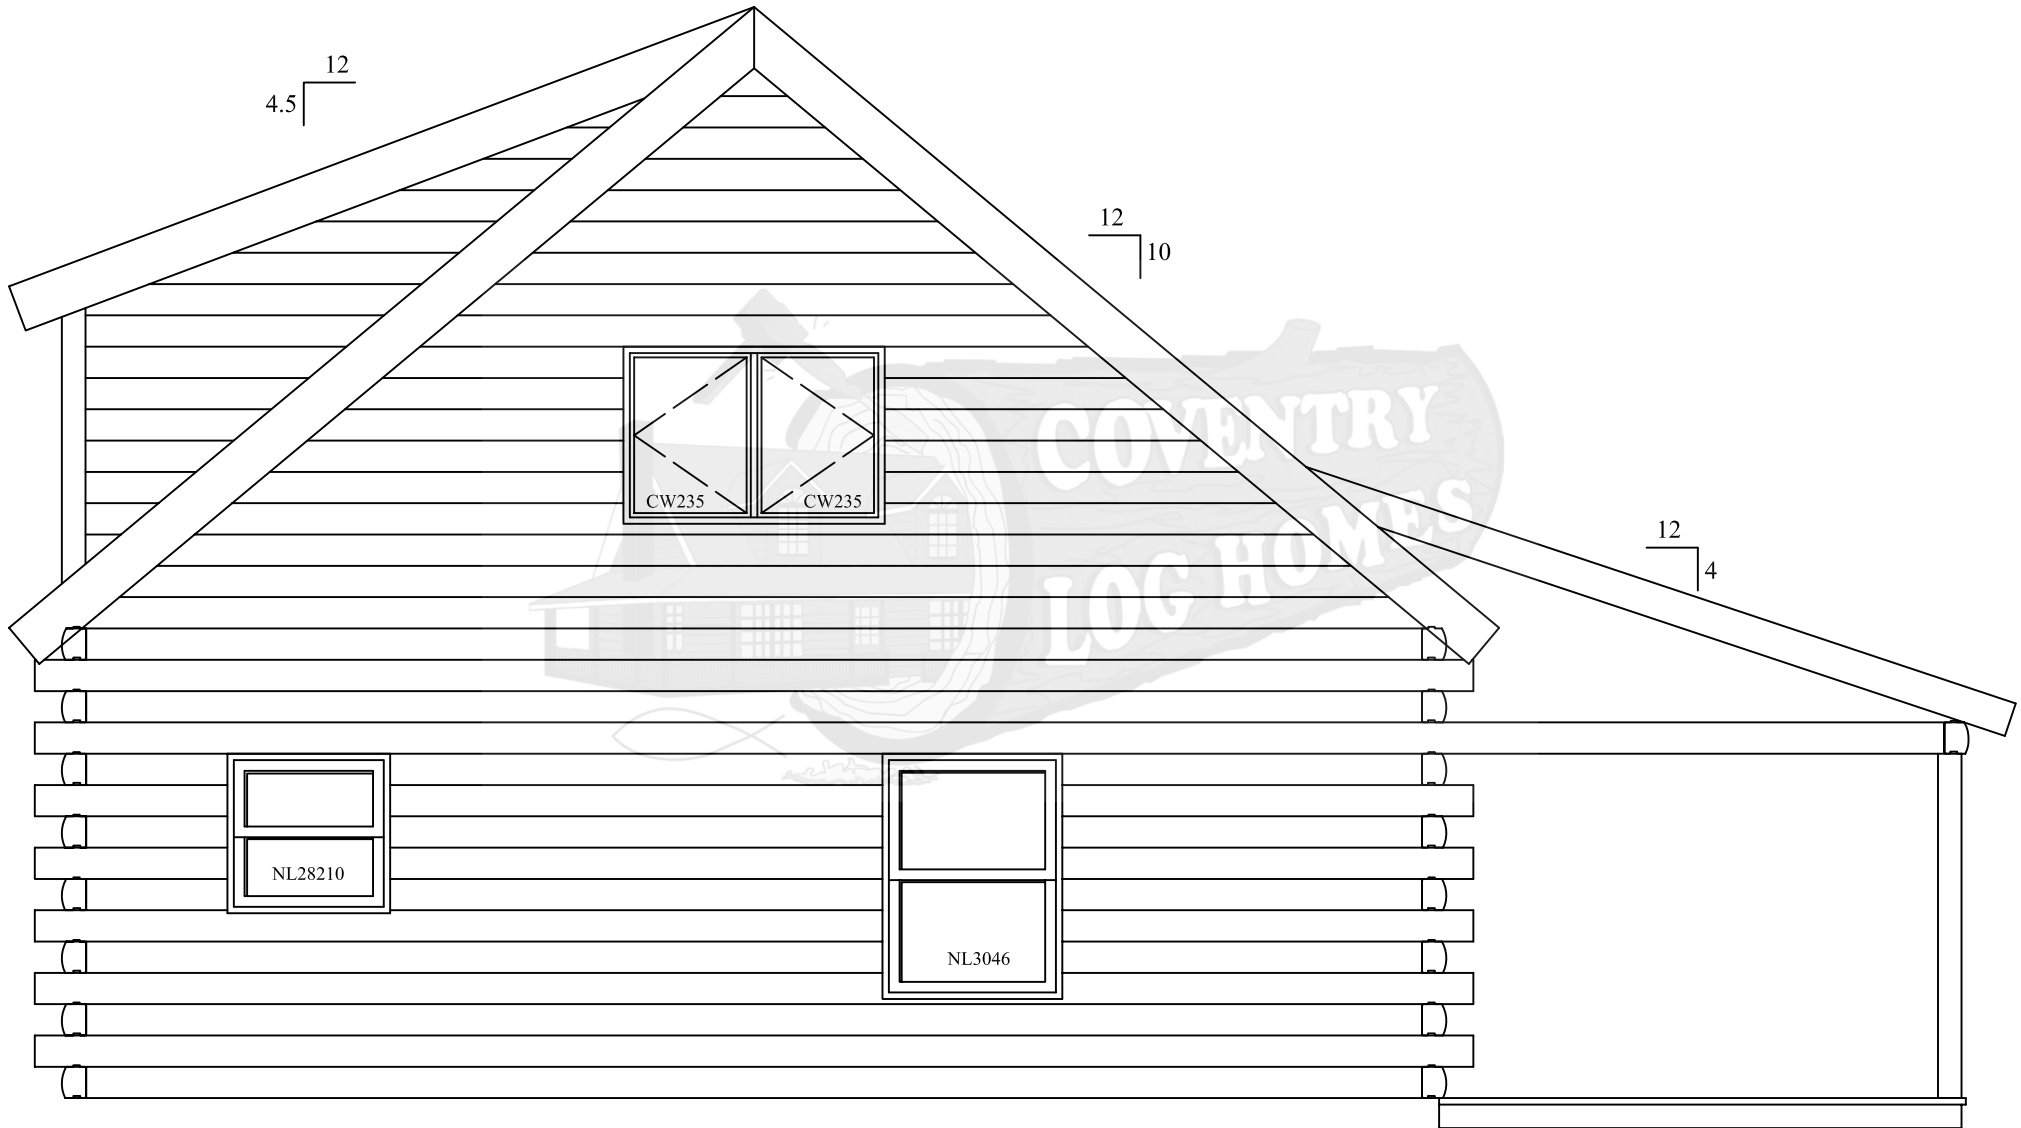

Elevation D

Standard Reversed Kinsman