



Standard Northwood

Elevation C

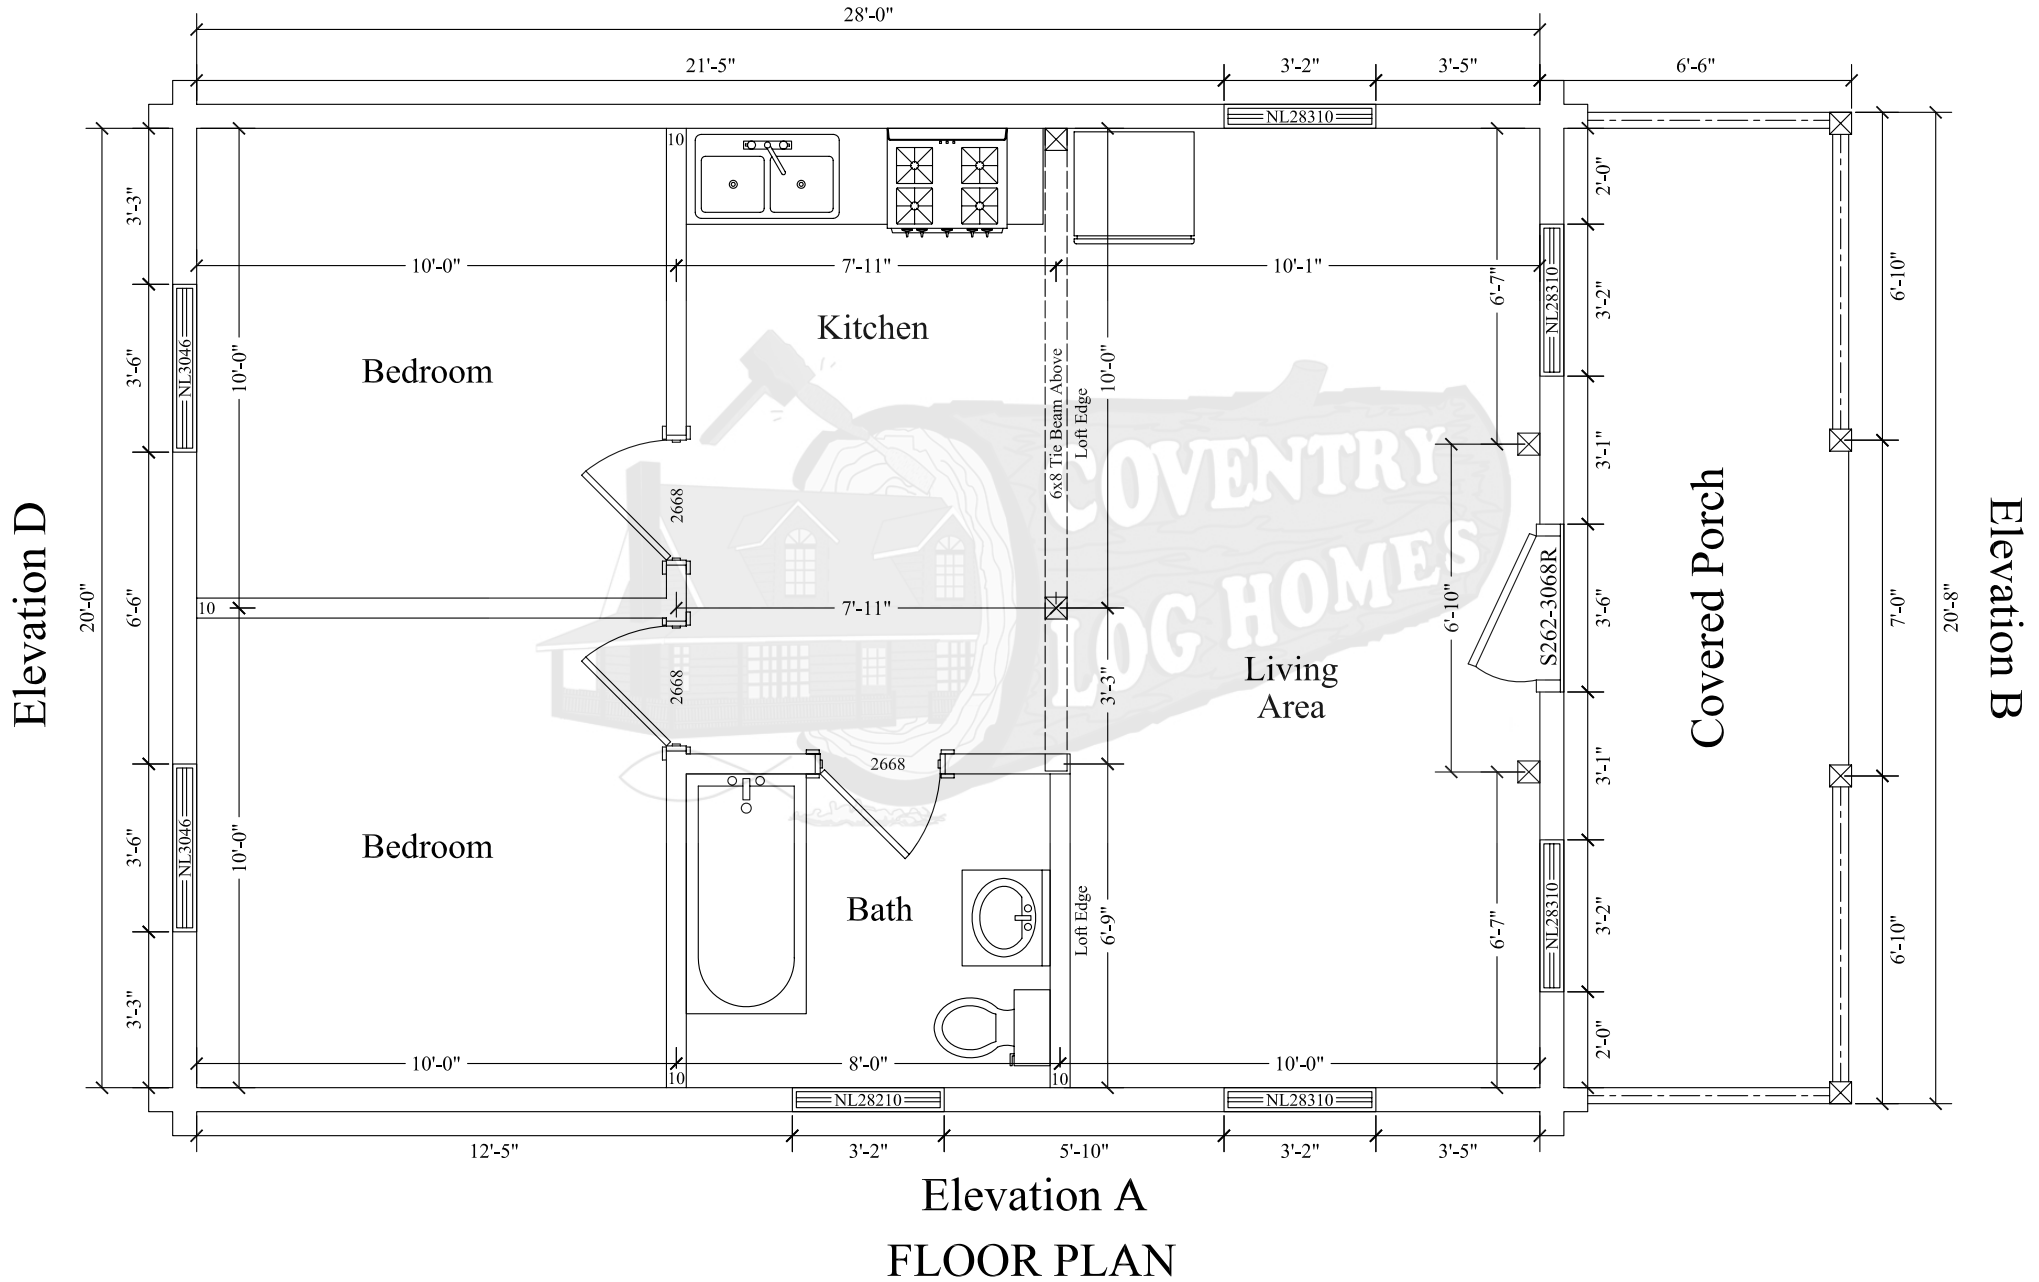

Standard Northwood Elevation C

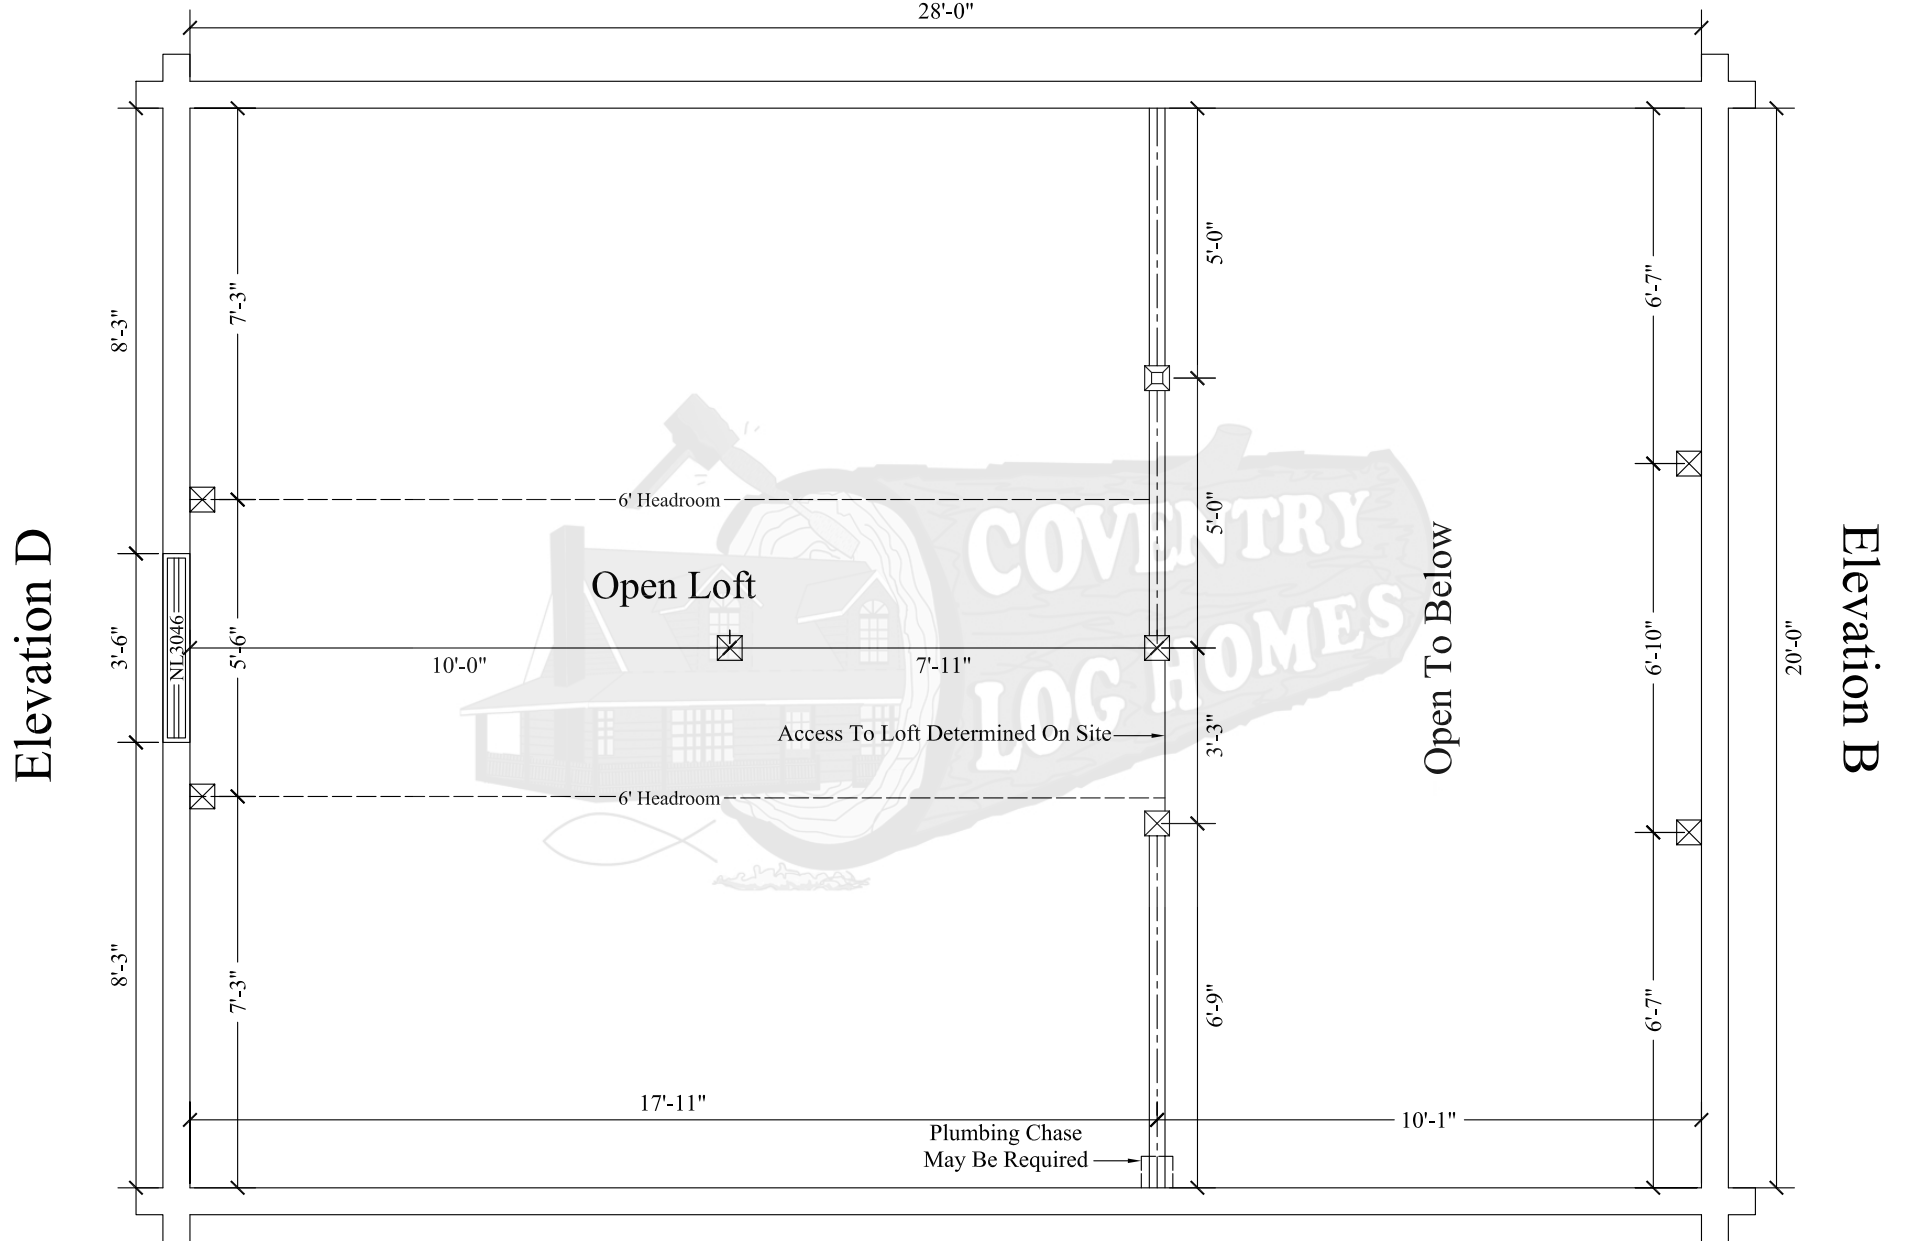


Elevation A LOFT PLAN

Standard Northwood


8" Thick Concrete Walls Typ.

DO NOT POUR FROM THIS PLAN

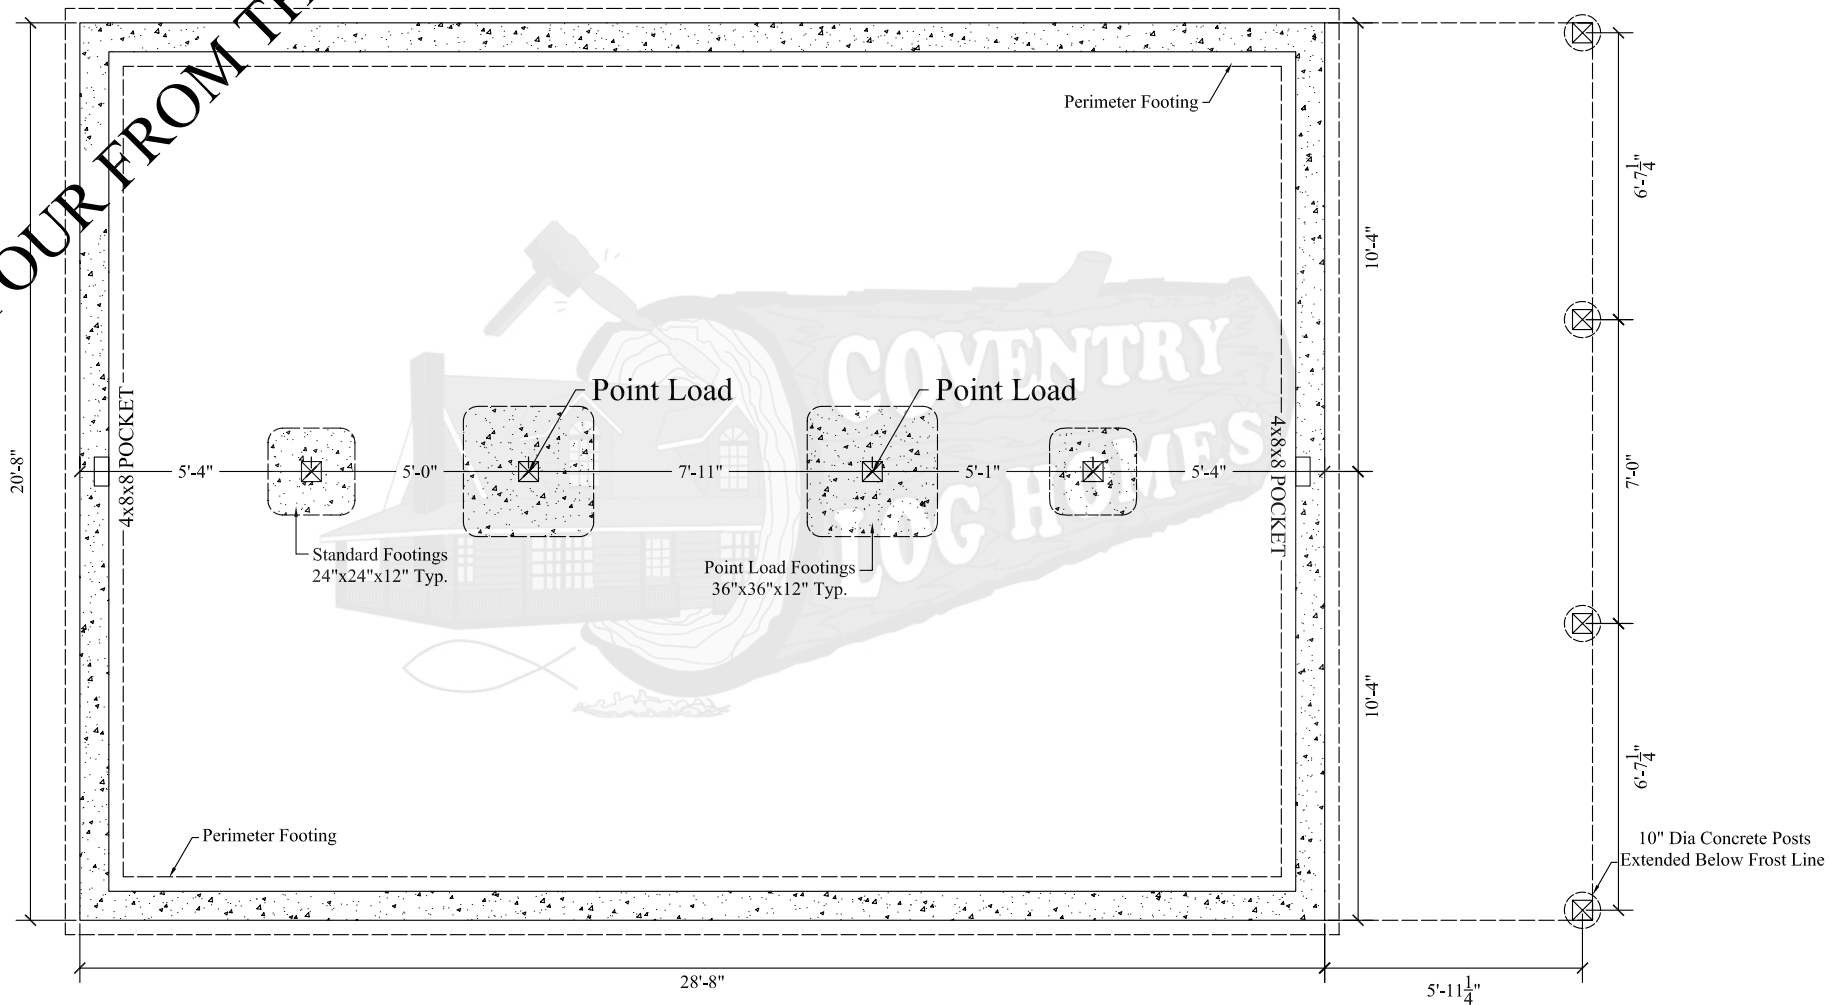

Support Posts By Others

FOUNDATION PLAN

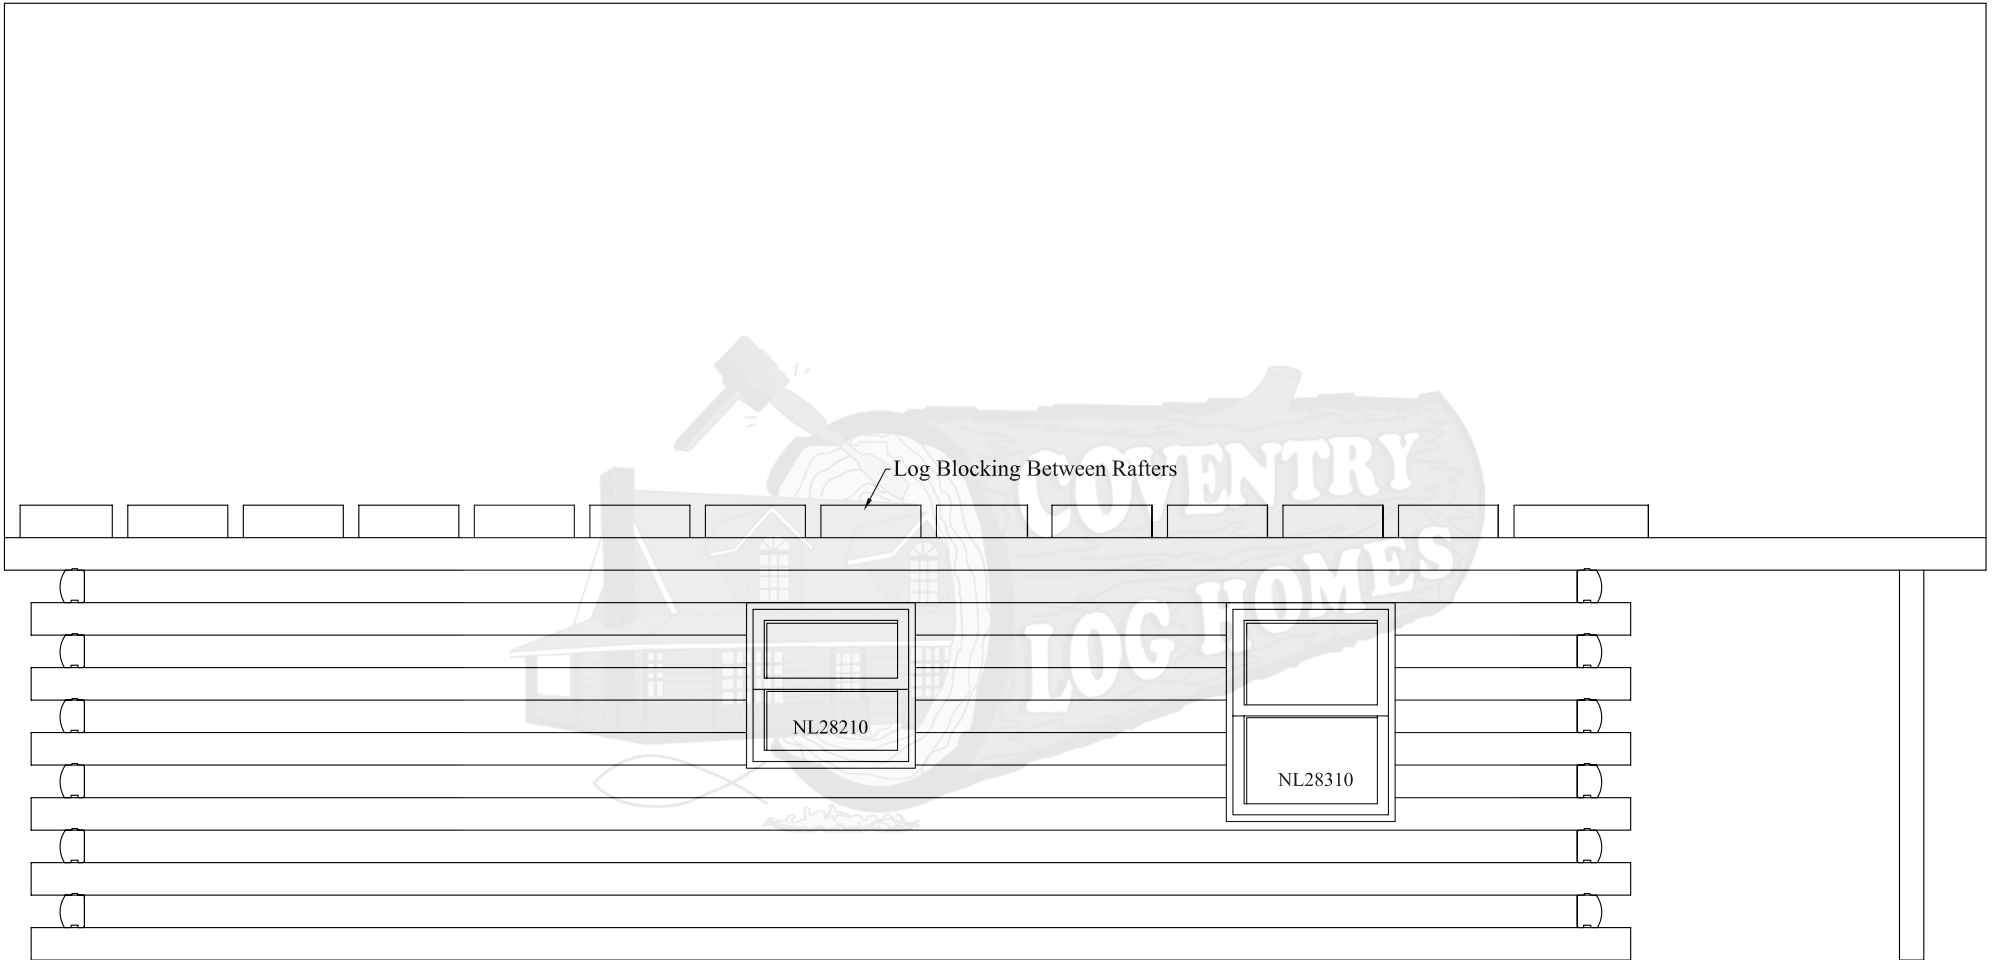


ELEVATION A
Standard Northwood

Note: Actual Pitch Of Roof Determined By Assembled Gable.
Pitch May Vary Slightly From That Noted On Plan.




ELEVATION B
Standard Northwood

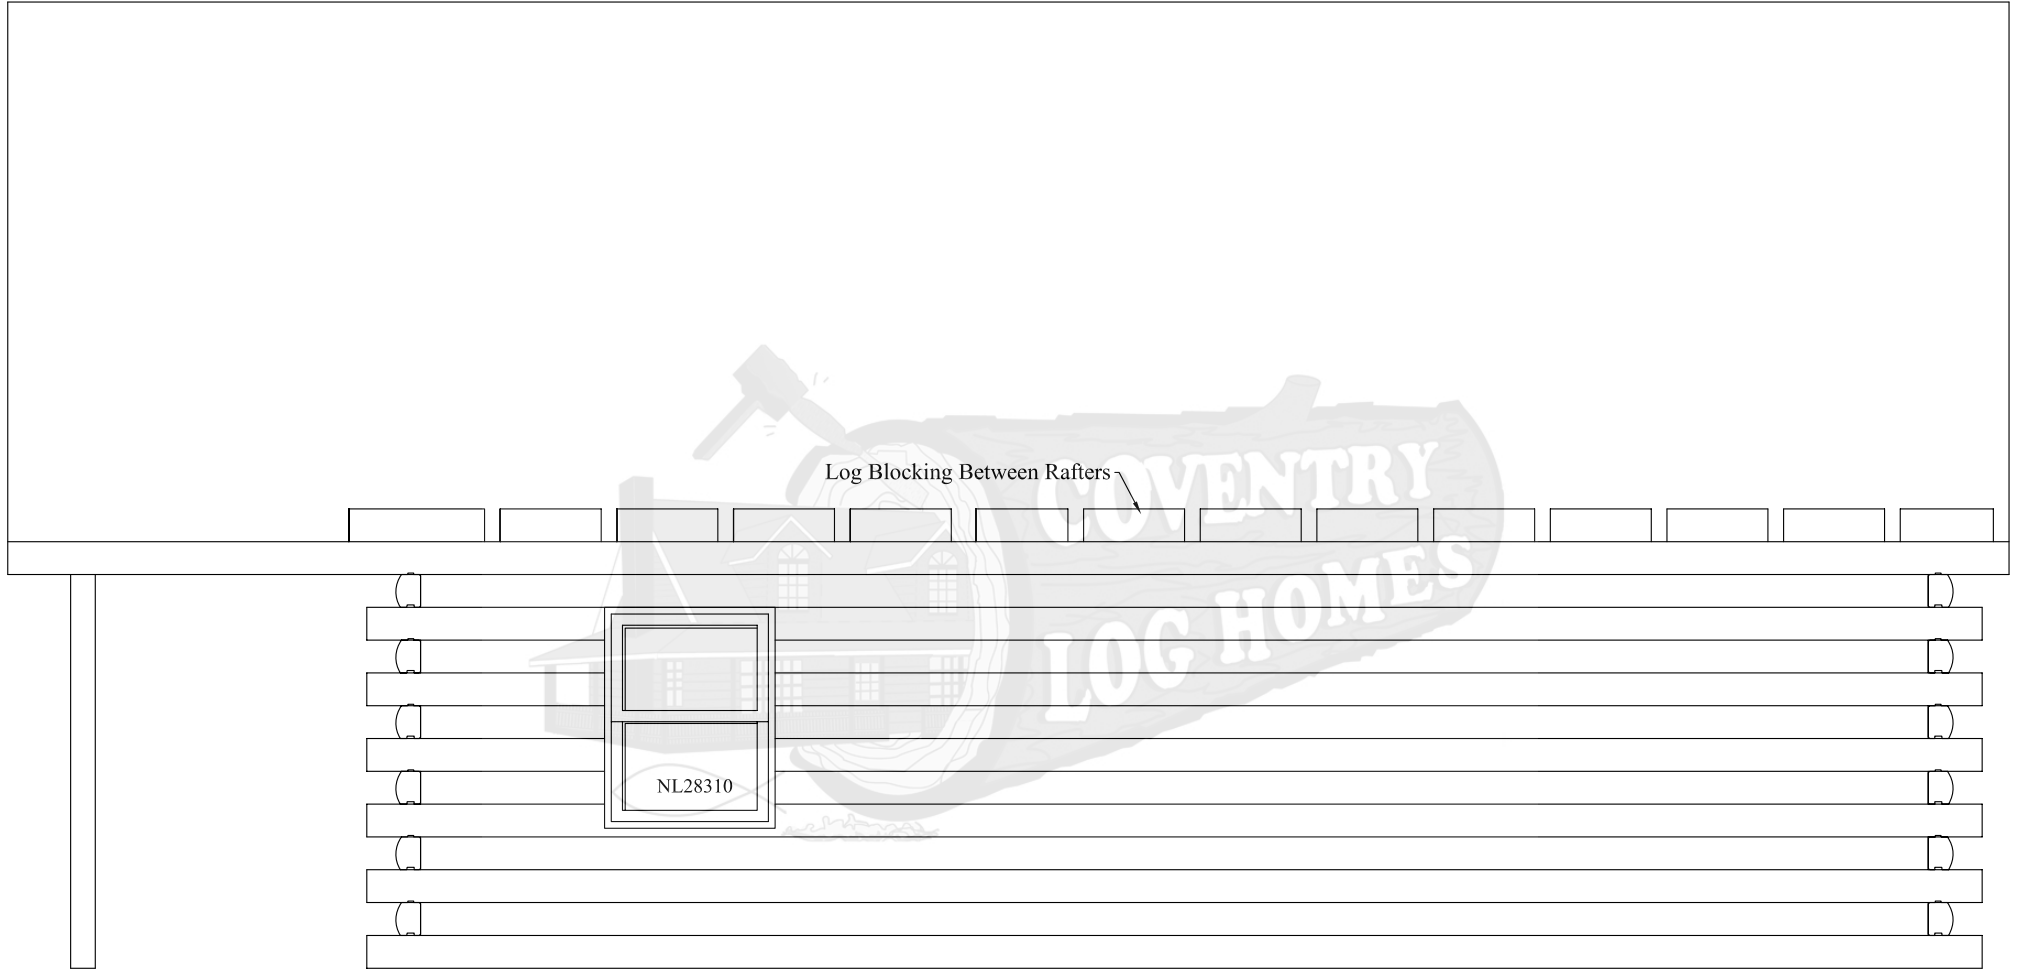

ELEVATION C
Standard Northwood

Note: Actual Pitch Of Roof Determined By Assembled Gable.
Pitch May Vary Slightly From That Noted On Plan.

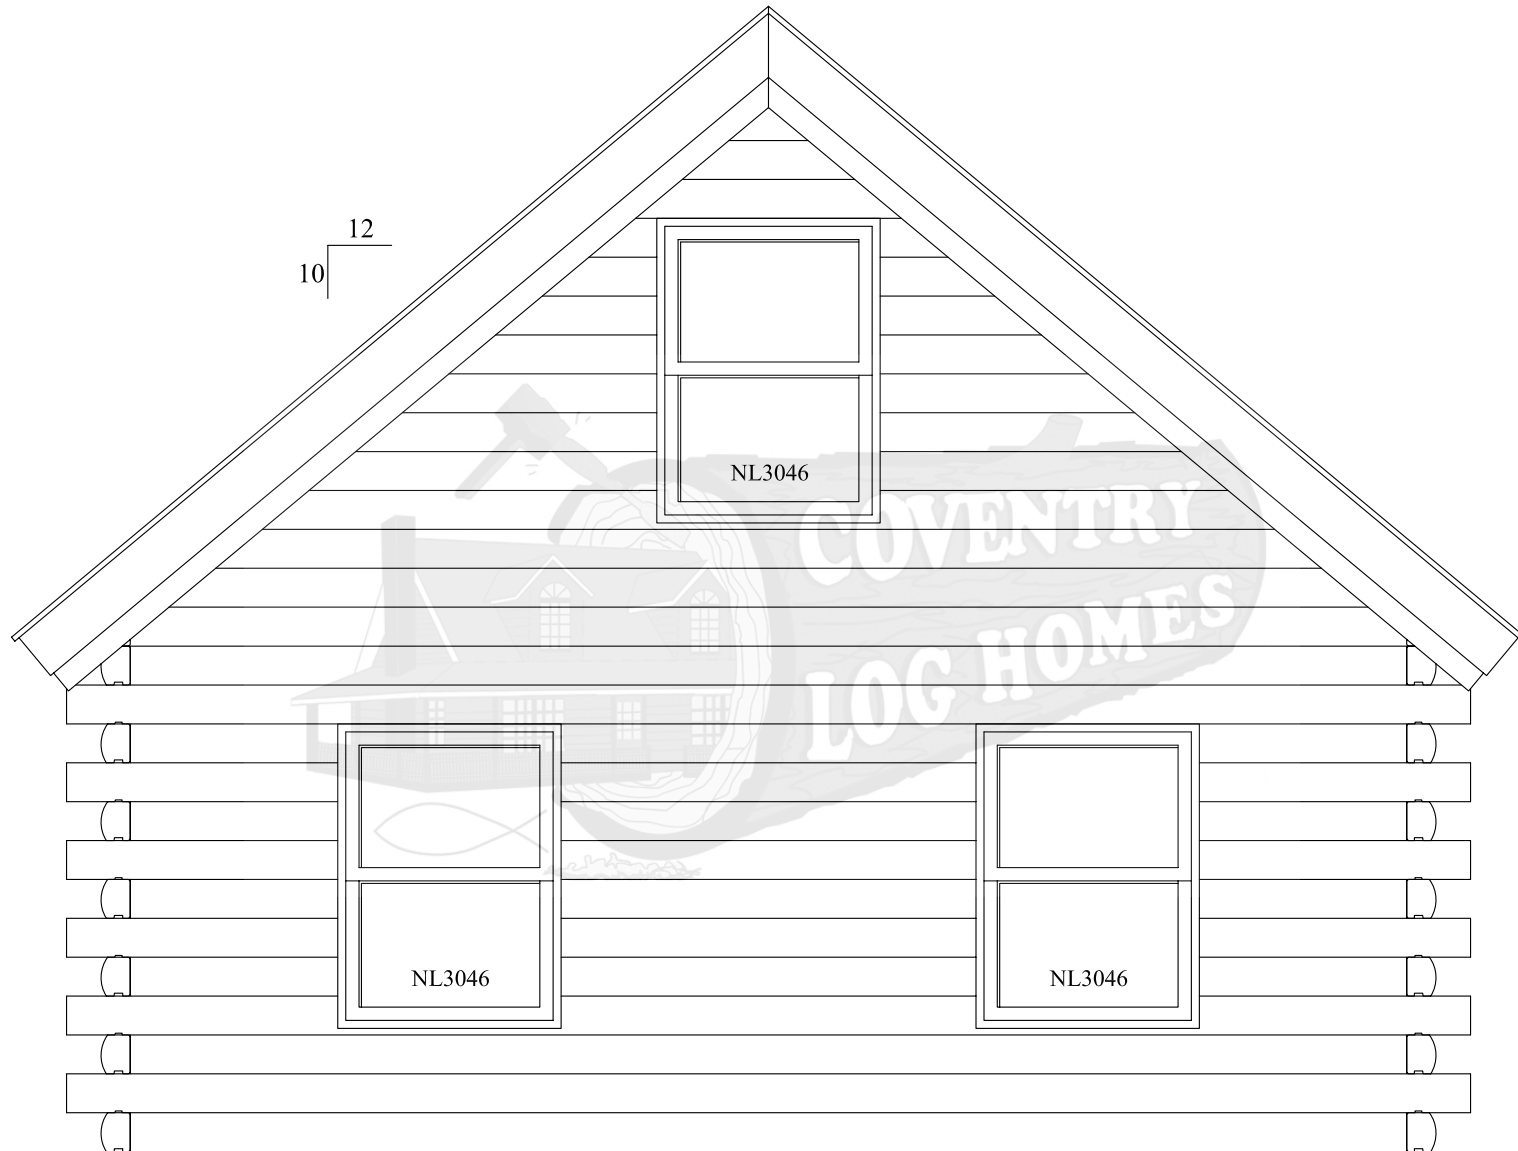

ELEVATION D
Standard Northwood