


# Standard Rockwood

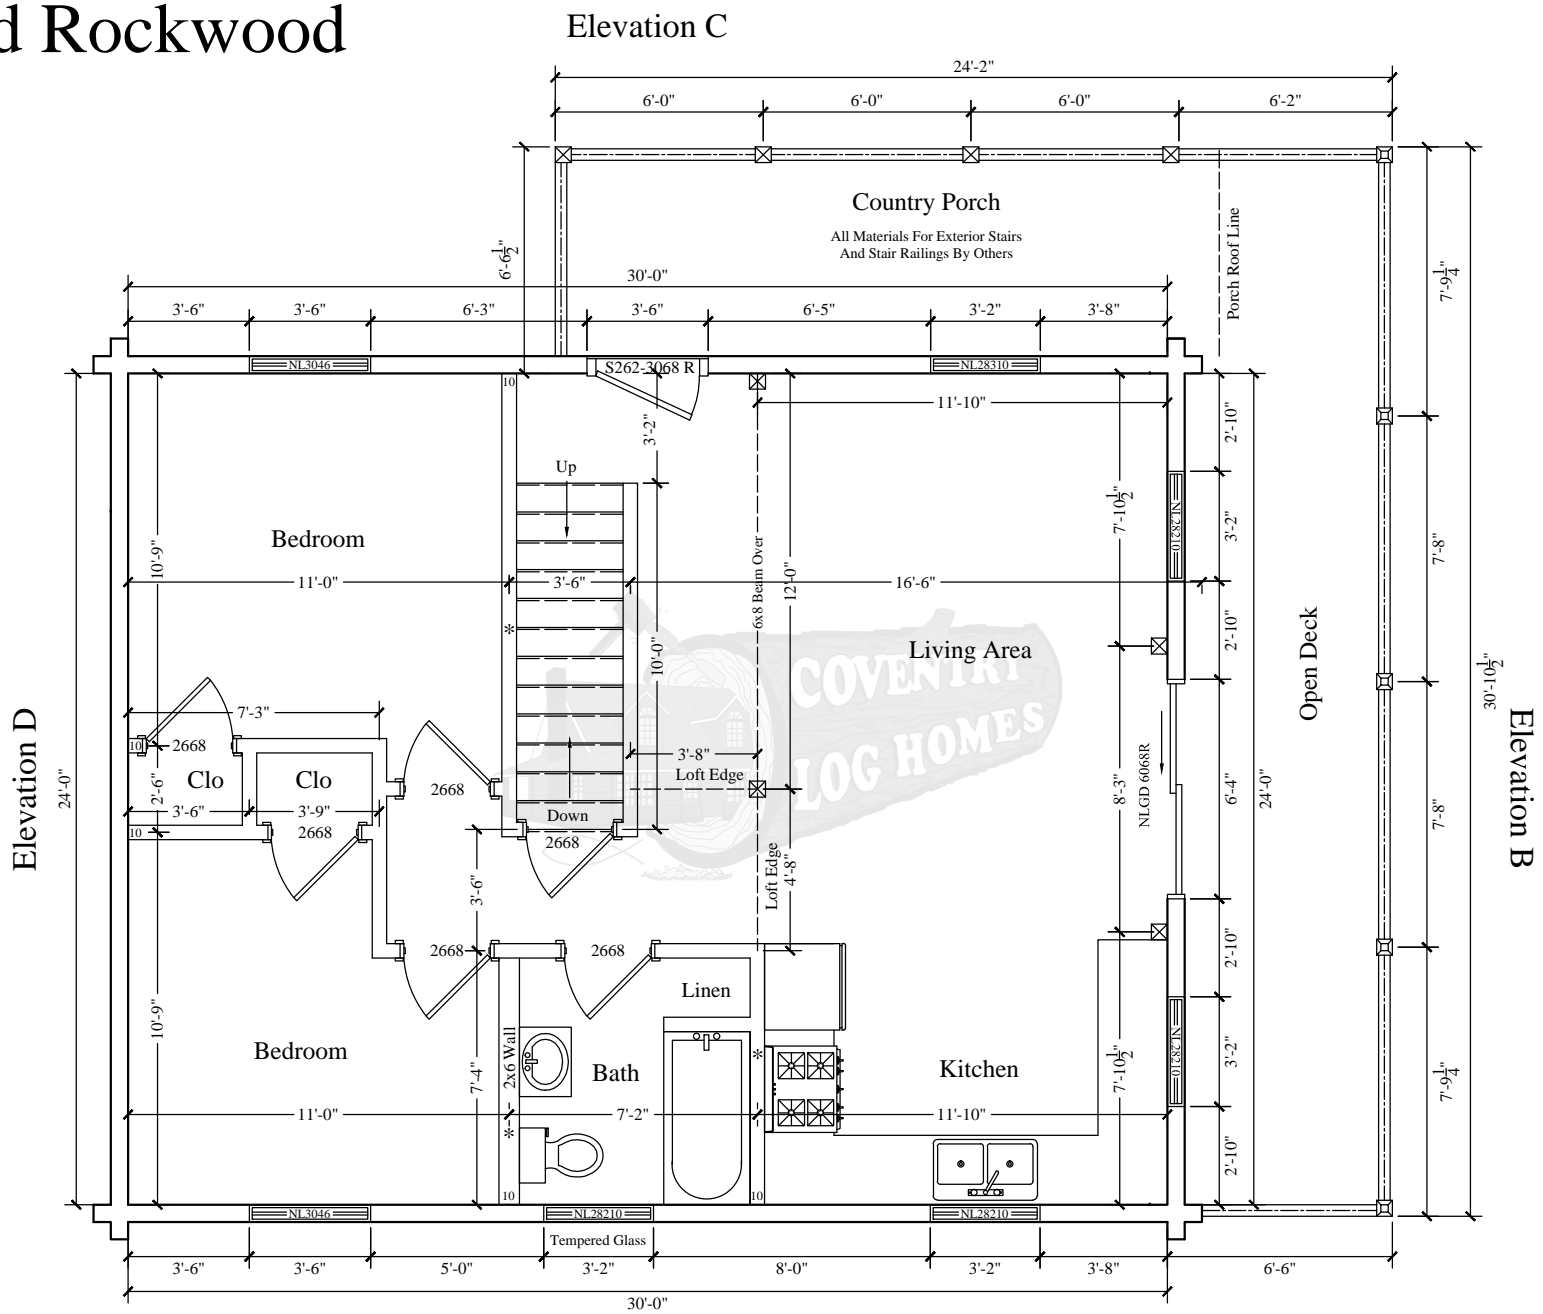


Walls Marked "\*\*" Are To Be Built To The Top Of 2x8 Floor Joists

Elevation A  
**FLOOR PLAN**


# Standard Rockwood

## Elevation C

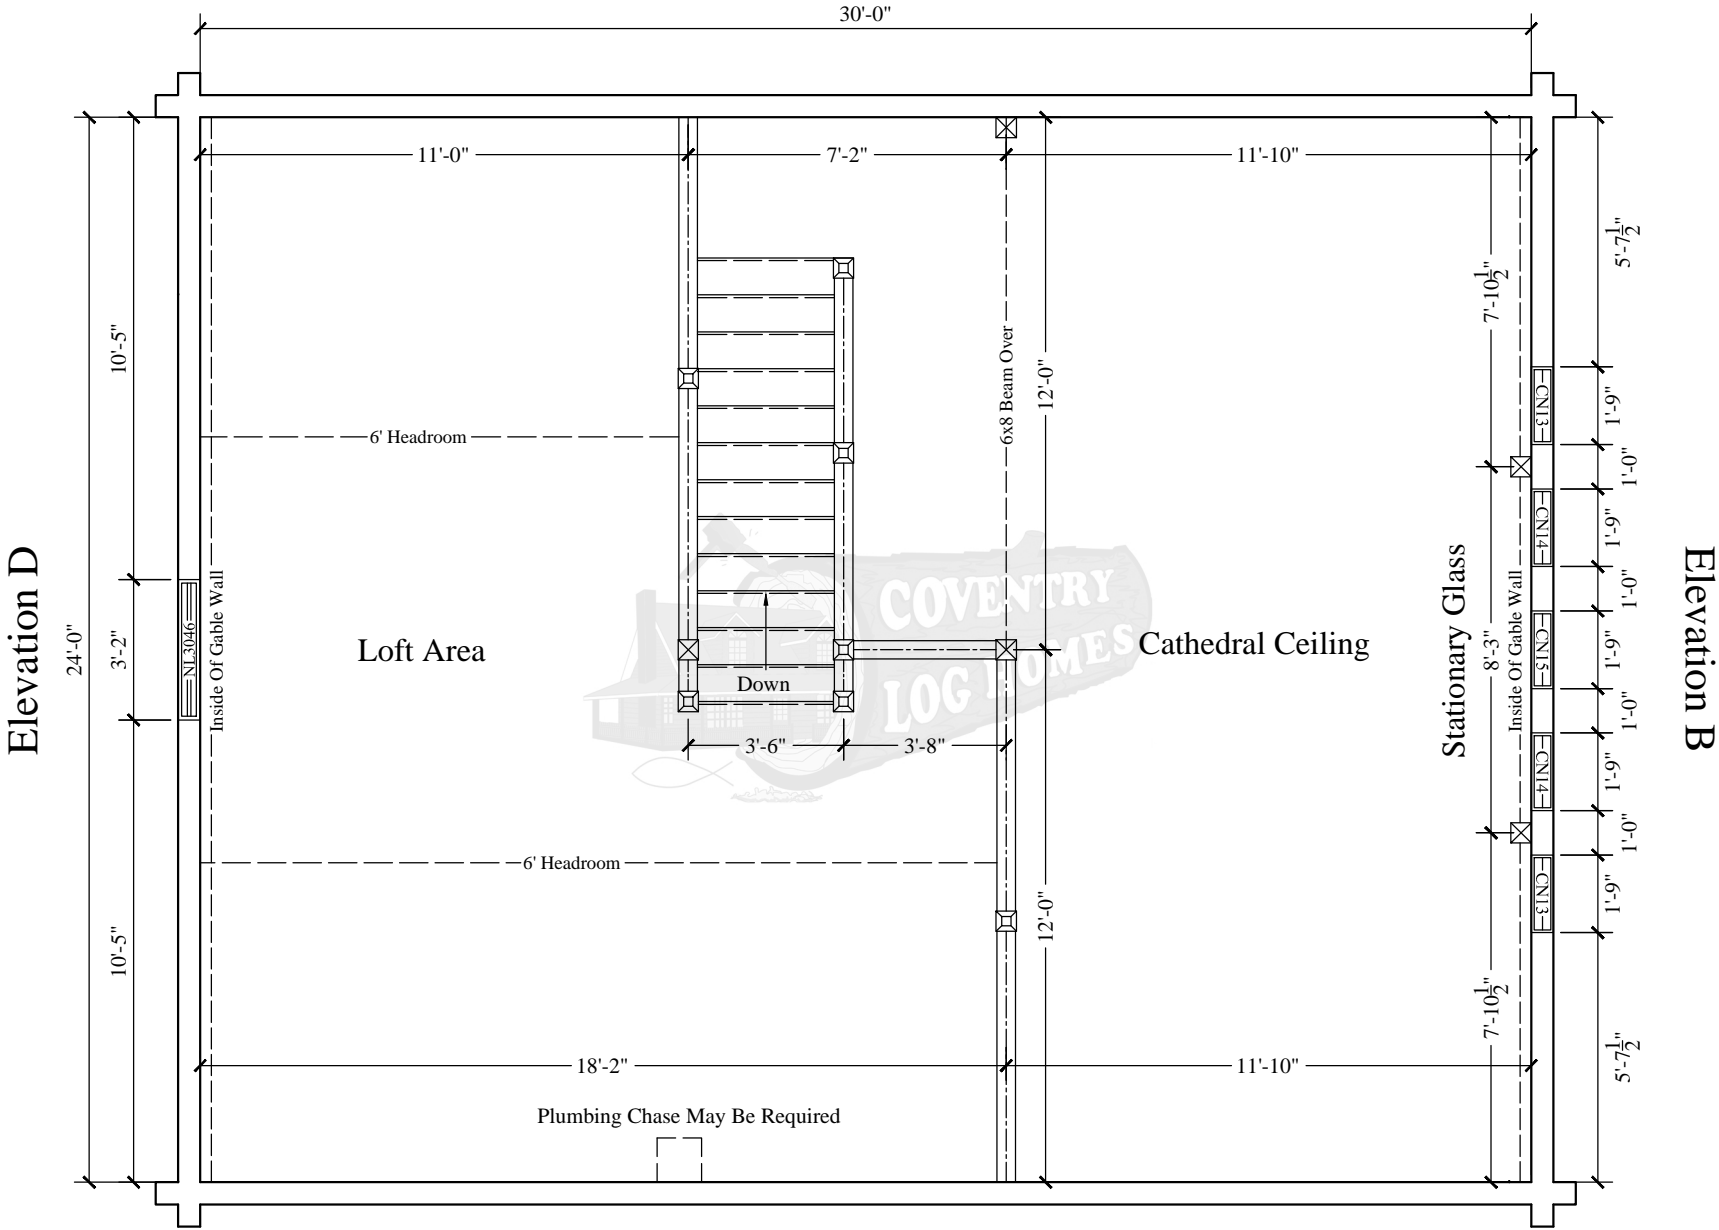

## Elevation A LOFT PLAN

# Standard Rockwood

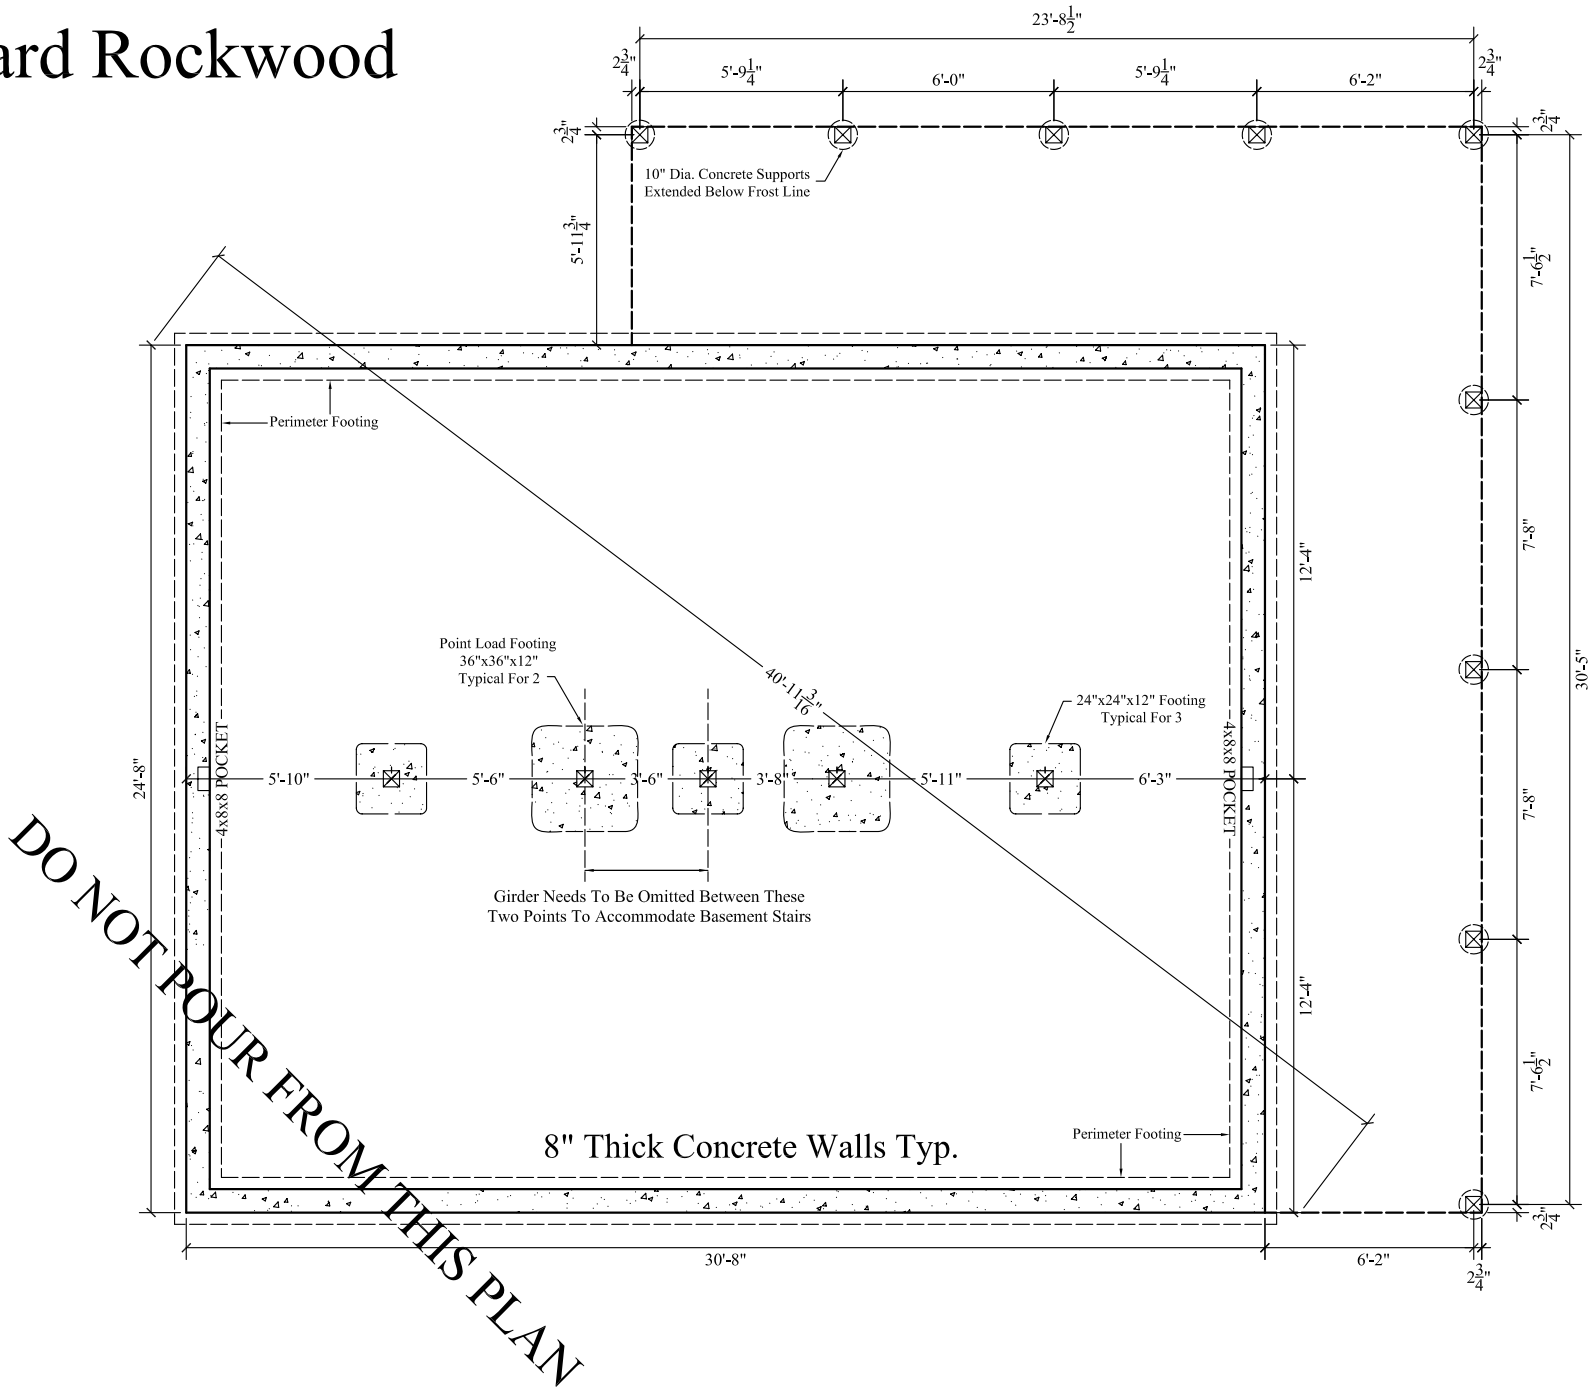


**DO NOT POUR FROM THIS PLAN**

## FOUNDATION PLAN

Basement & Porch Supports By Others


# Standard Rockwood

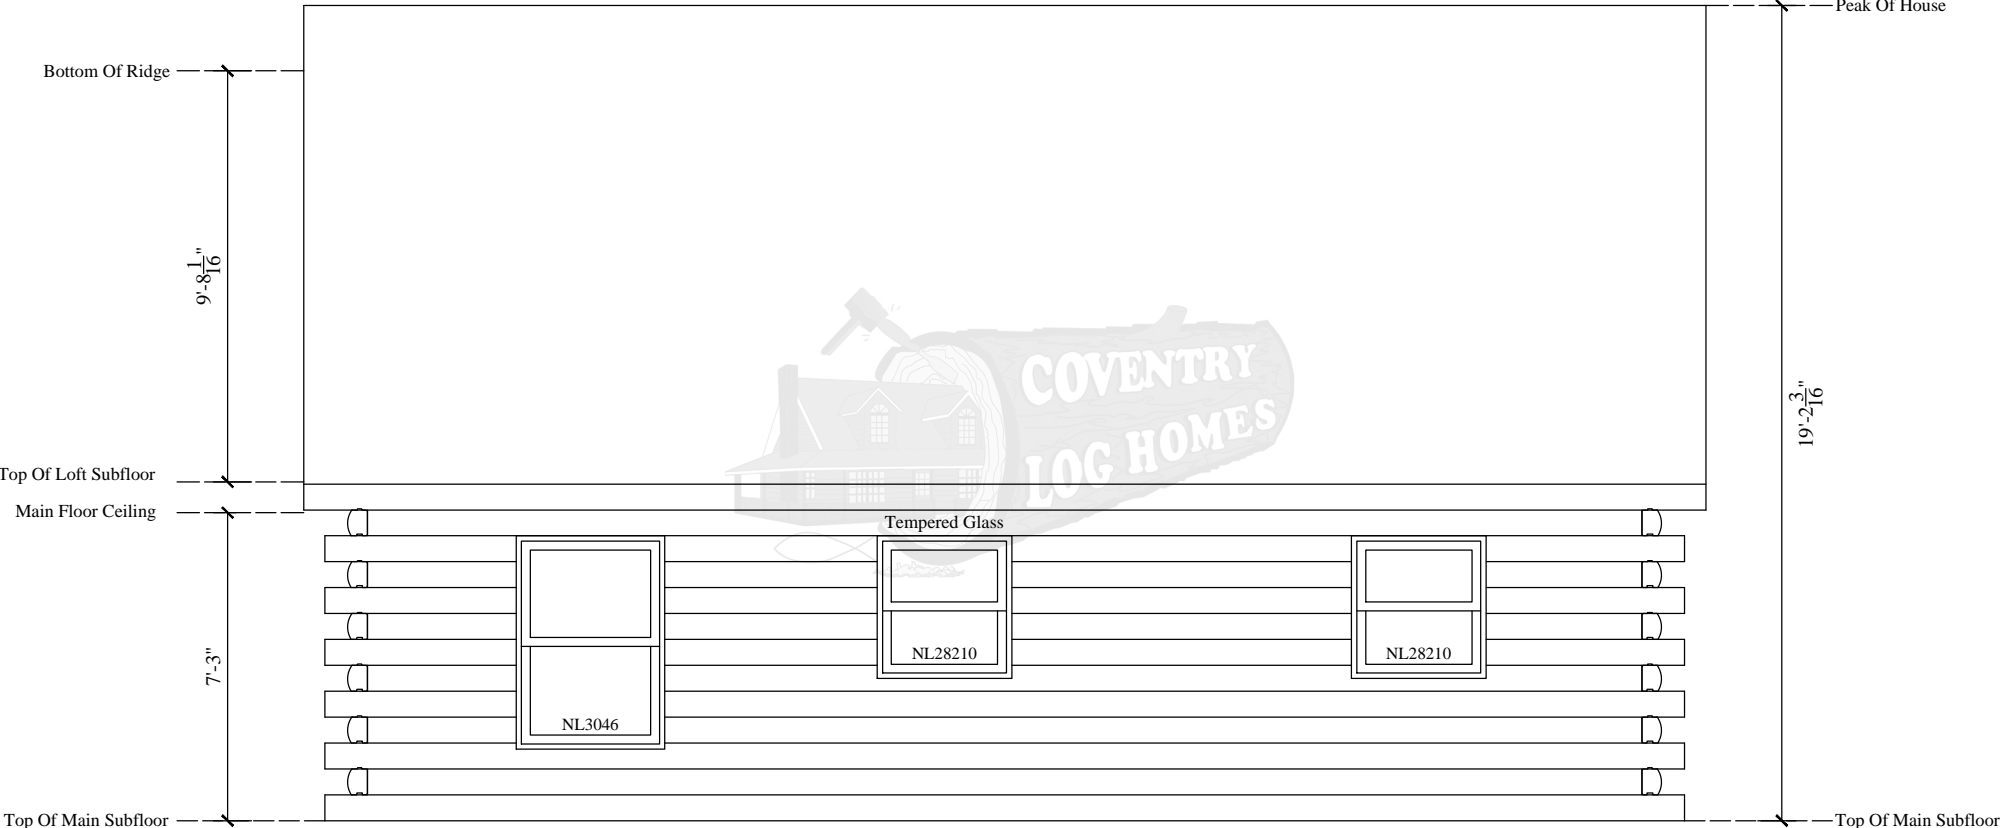

ELEVATION A


# Standard Rockwood

## Log Sided Gable

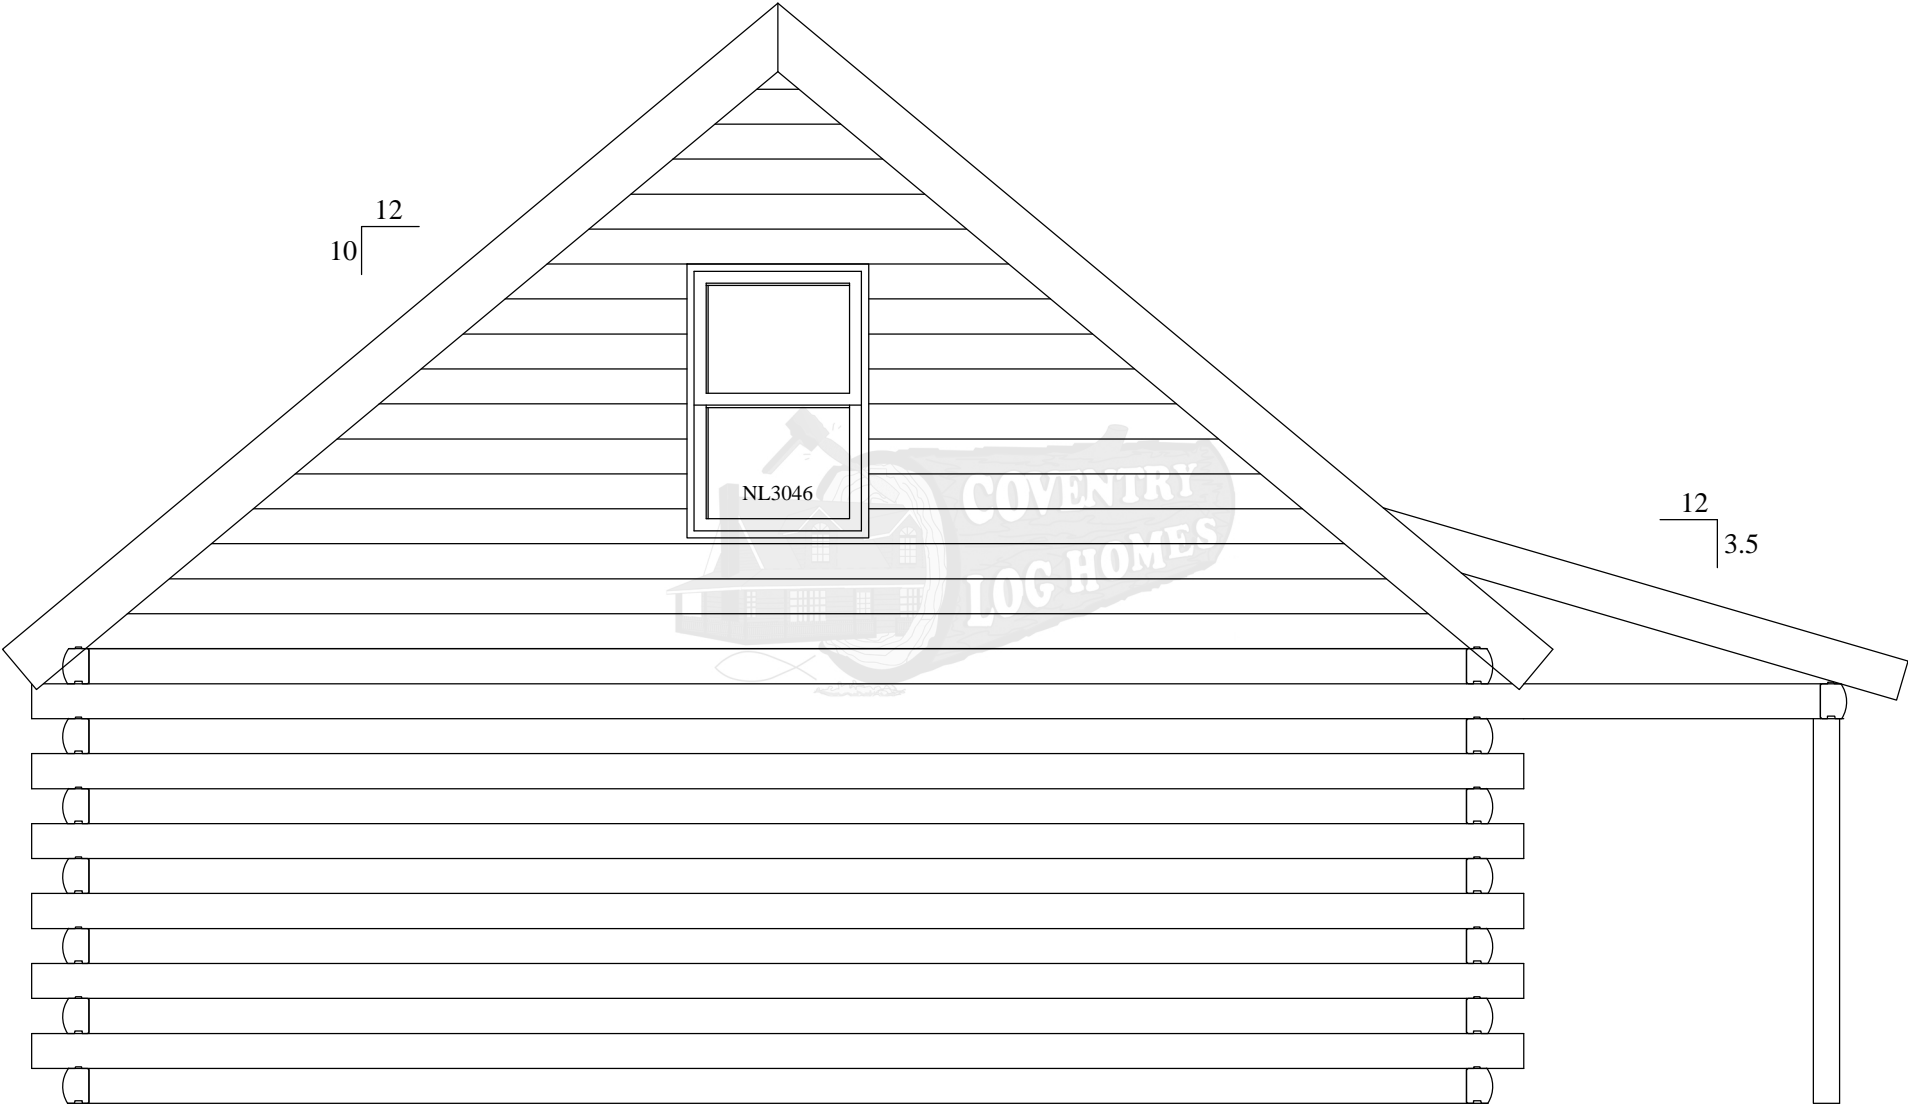


ELEVATION B

# Standard Rockwood

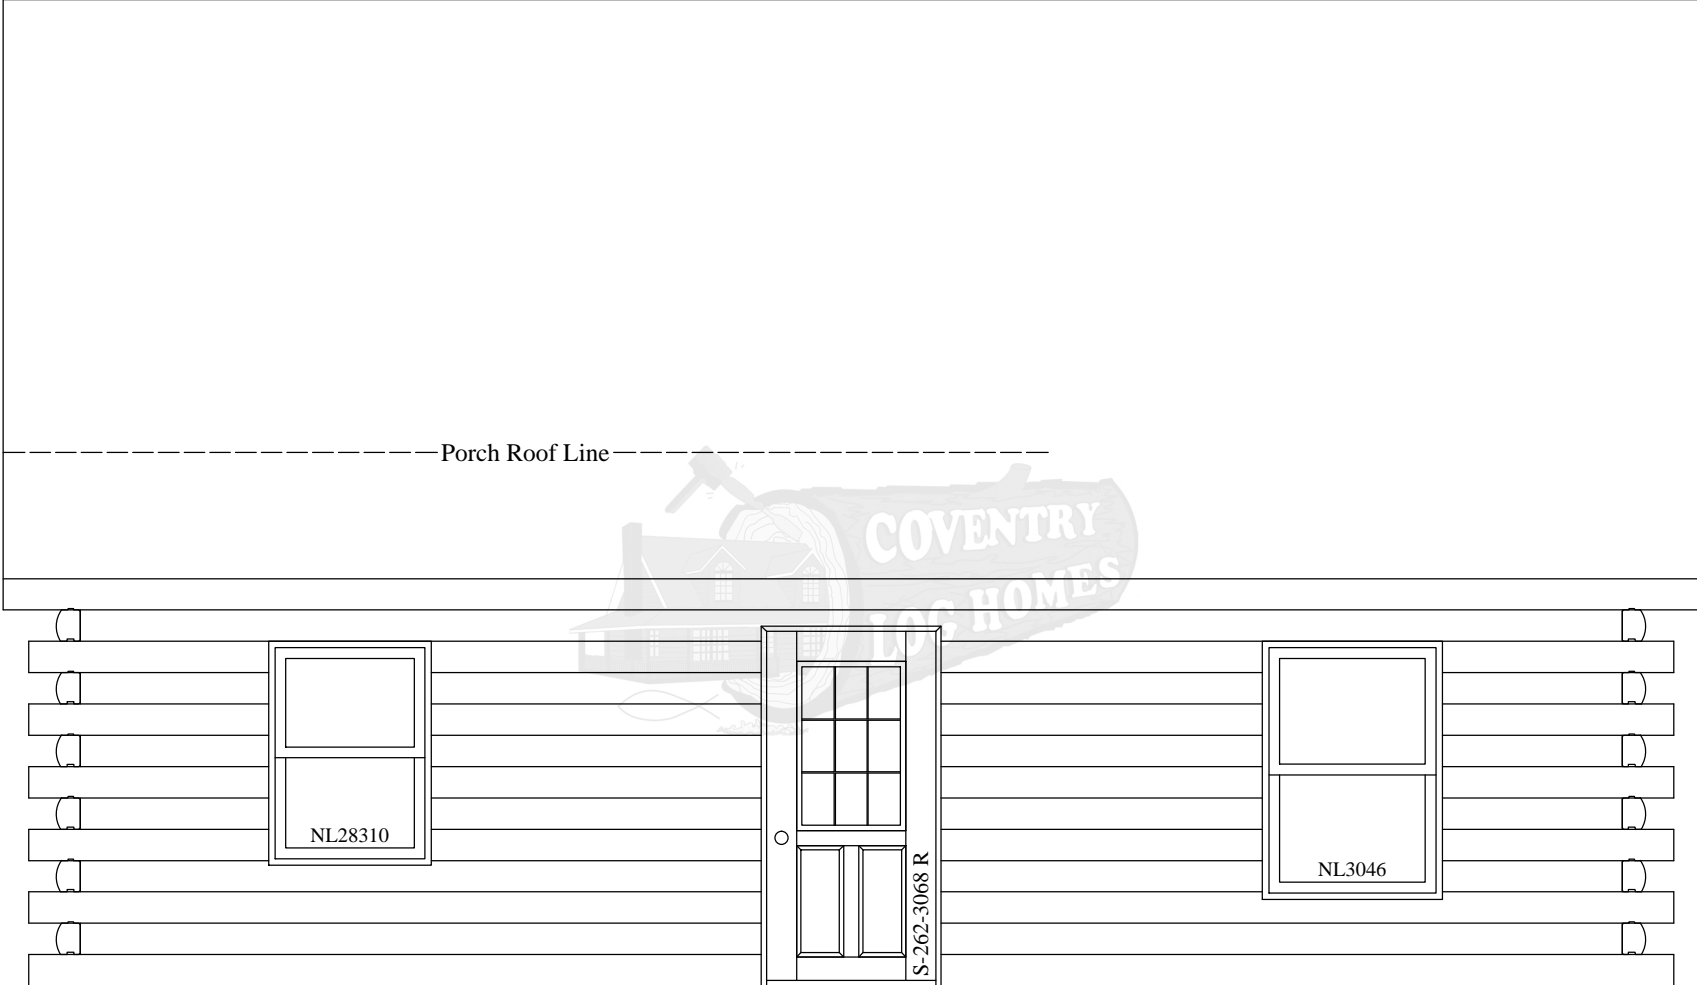


ELEVATION C

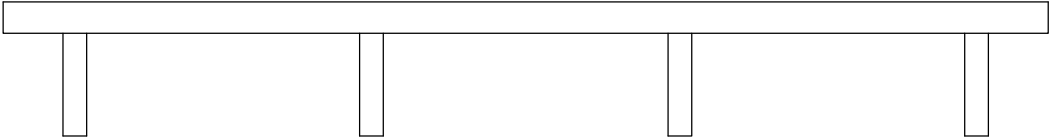

# Standard Rockwood

## Log Sided Gable

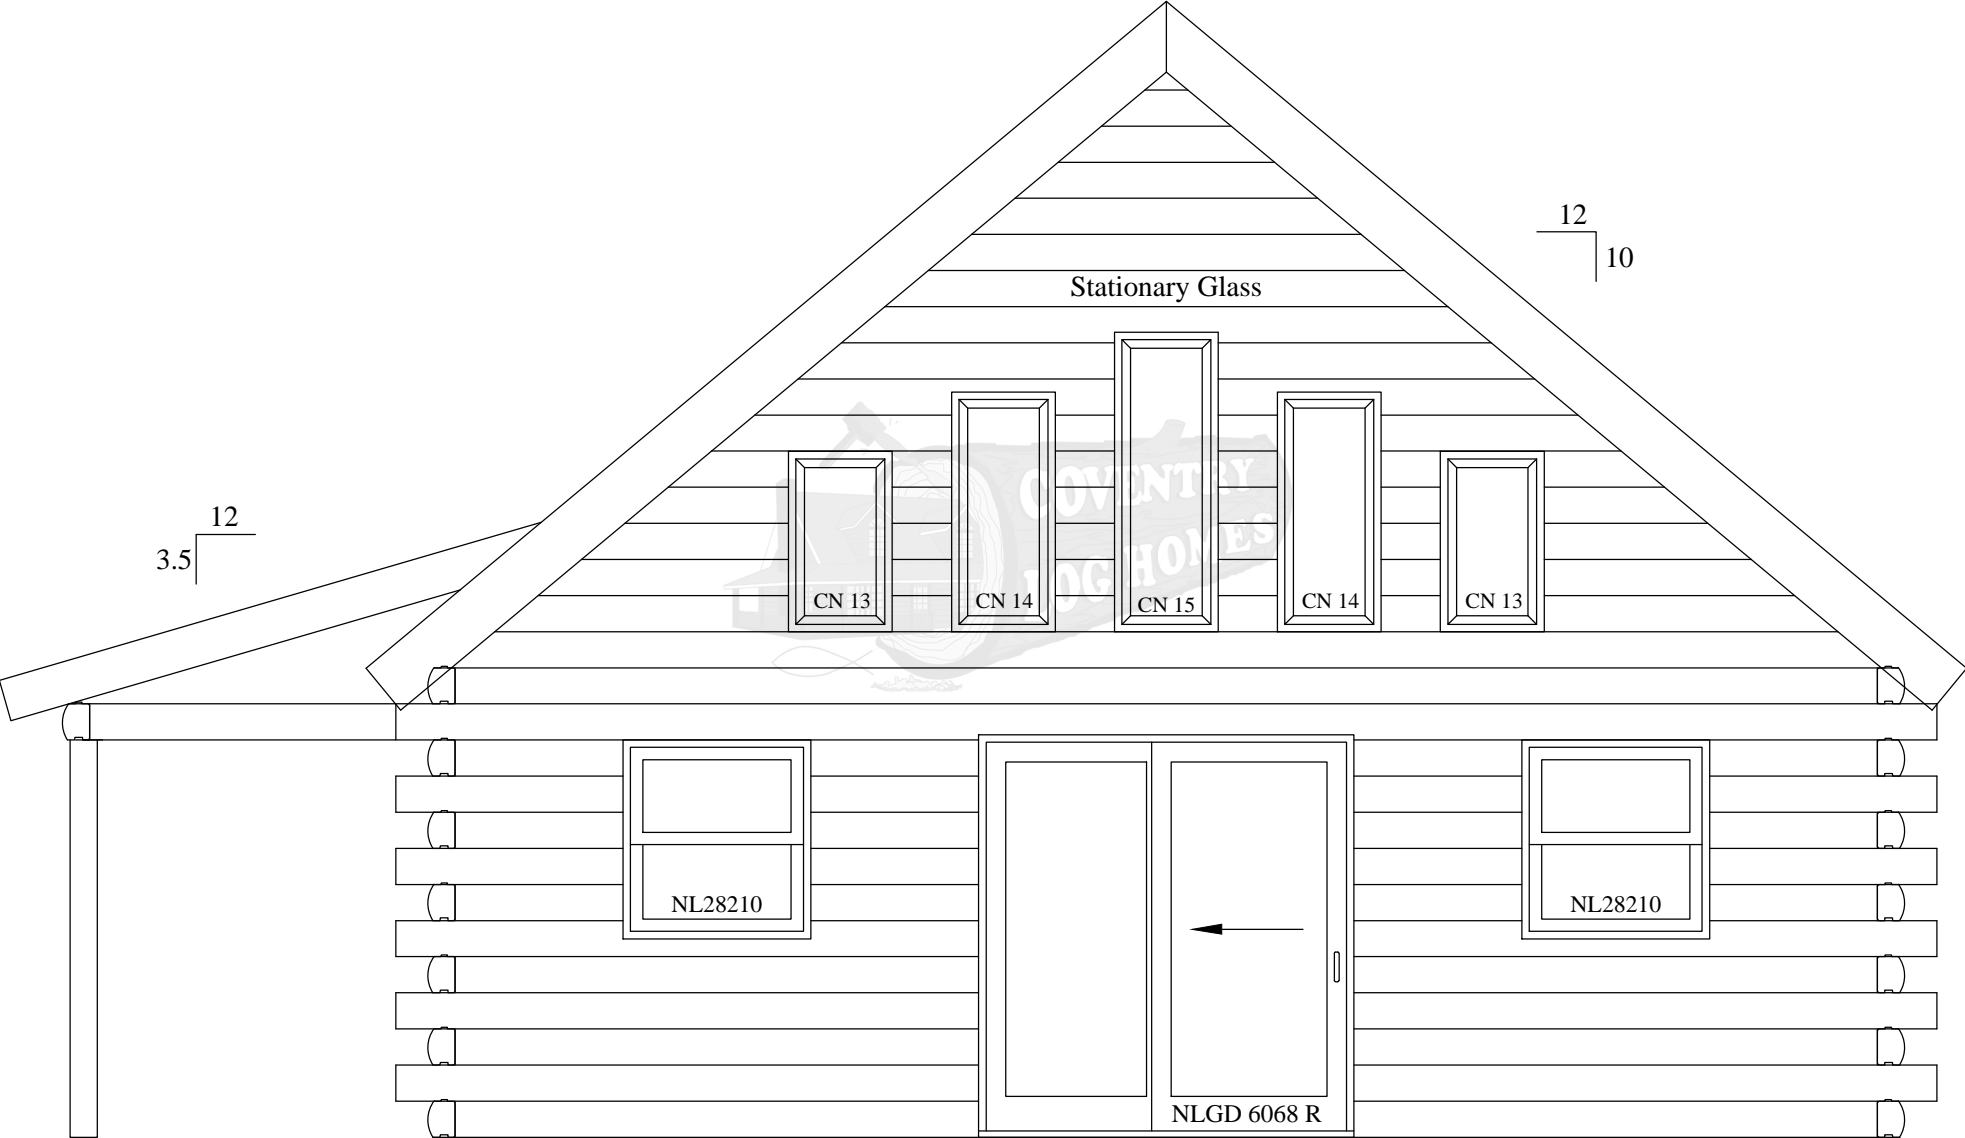

ELEVATION D