


FLOOR PLAN


Elevation A

SILVER RANCH

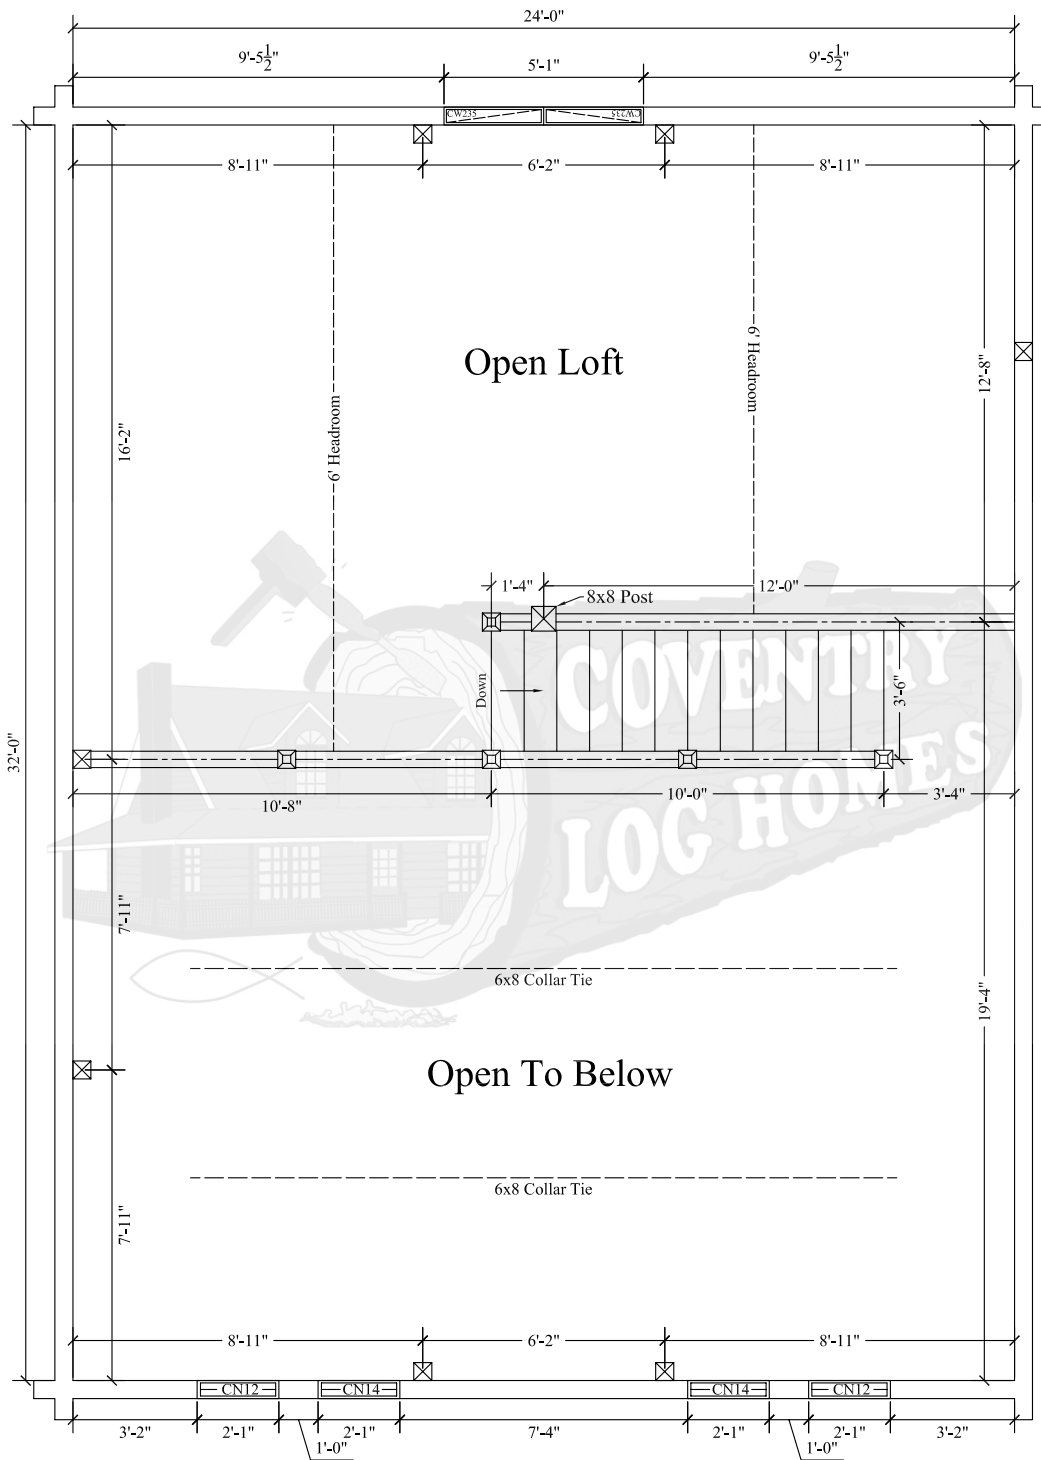

LOFT PLAN


SILVER RANCH

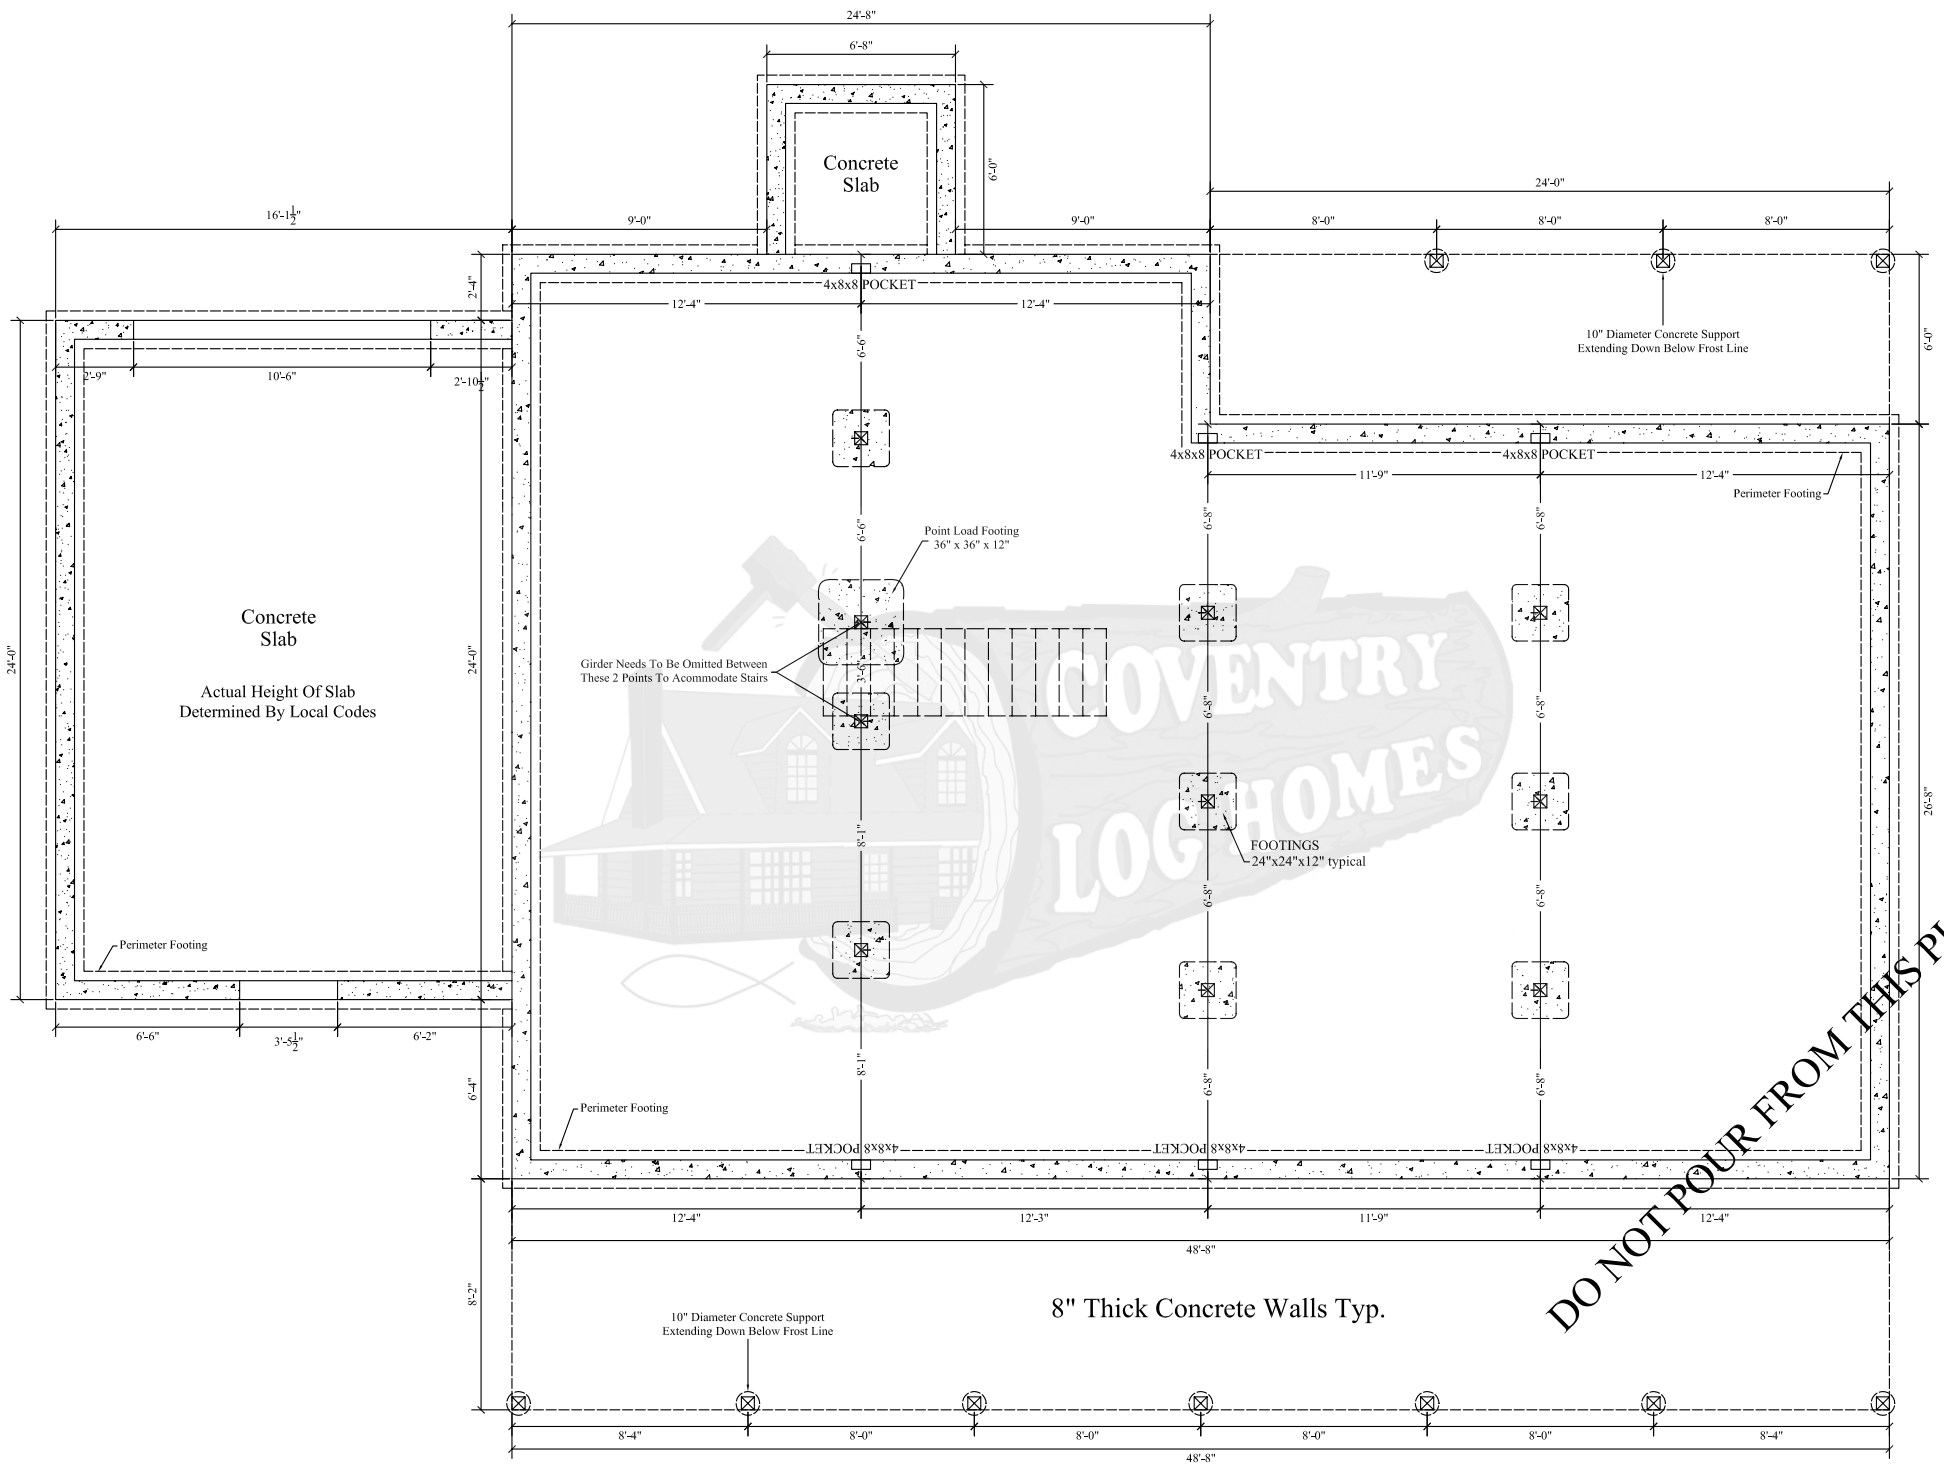


DO NOT POUR FROM THIS PLAN

FOUNDATION PLAN

SILVER RANCH

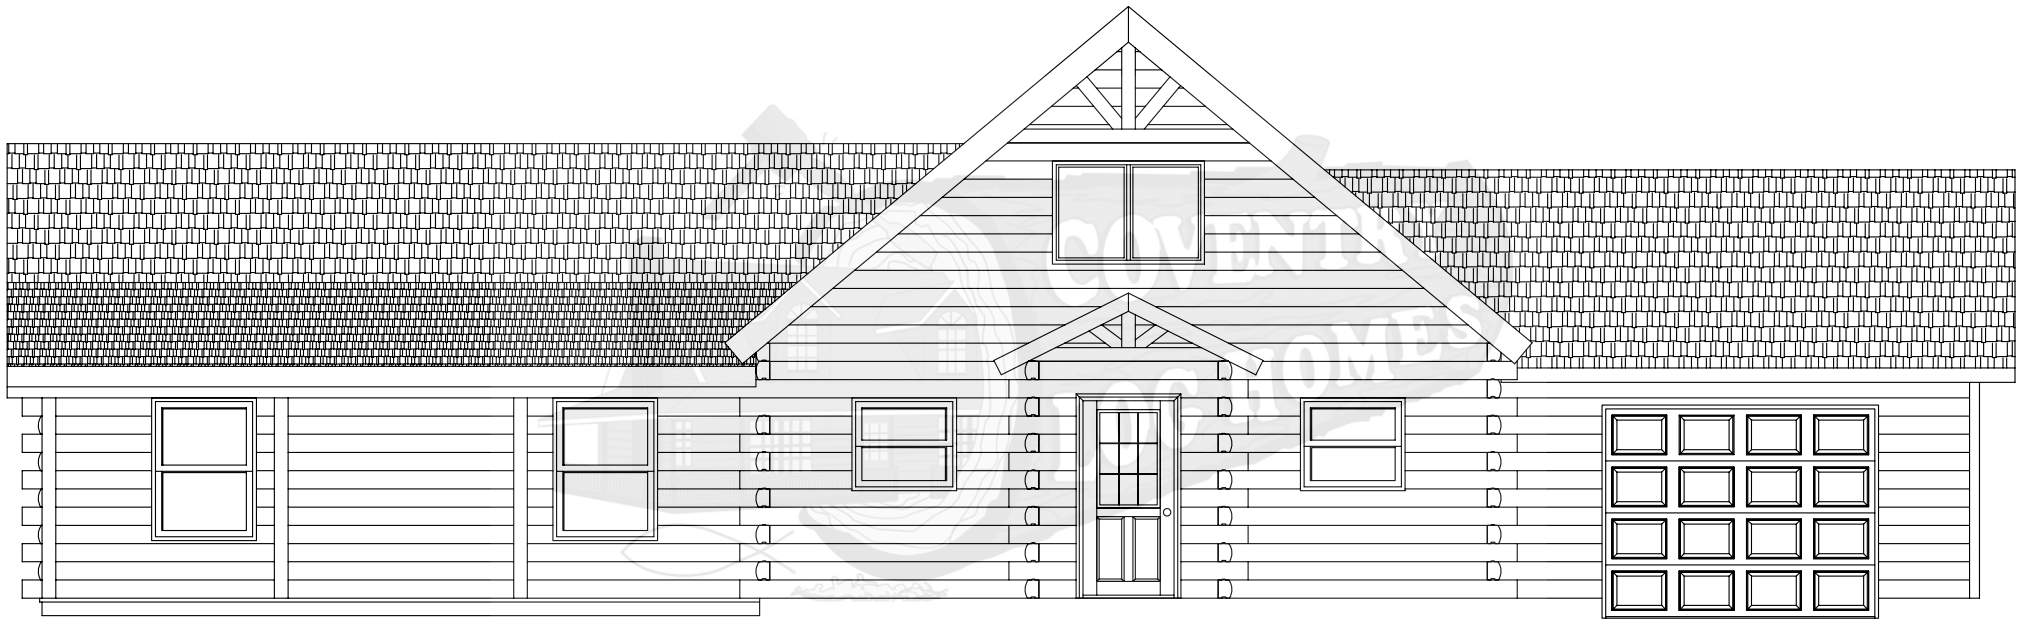

Front Elevation SILVER RANCH

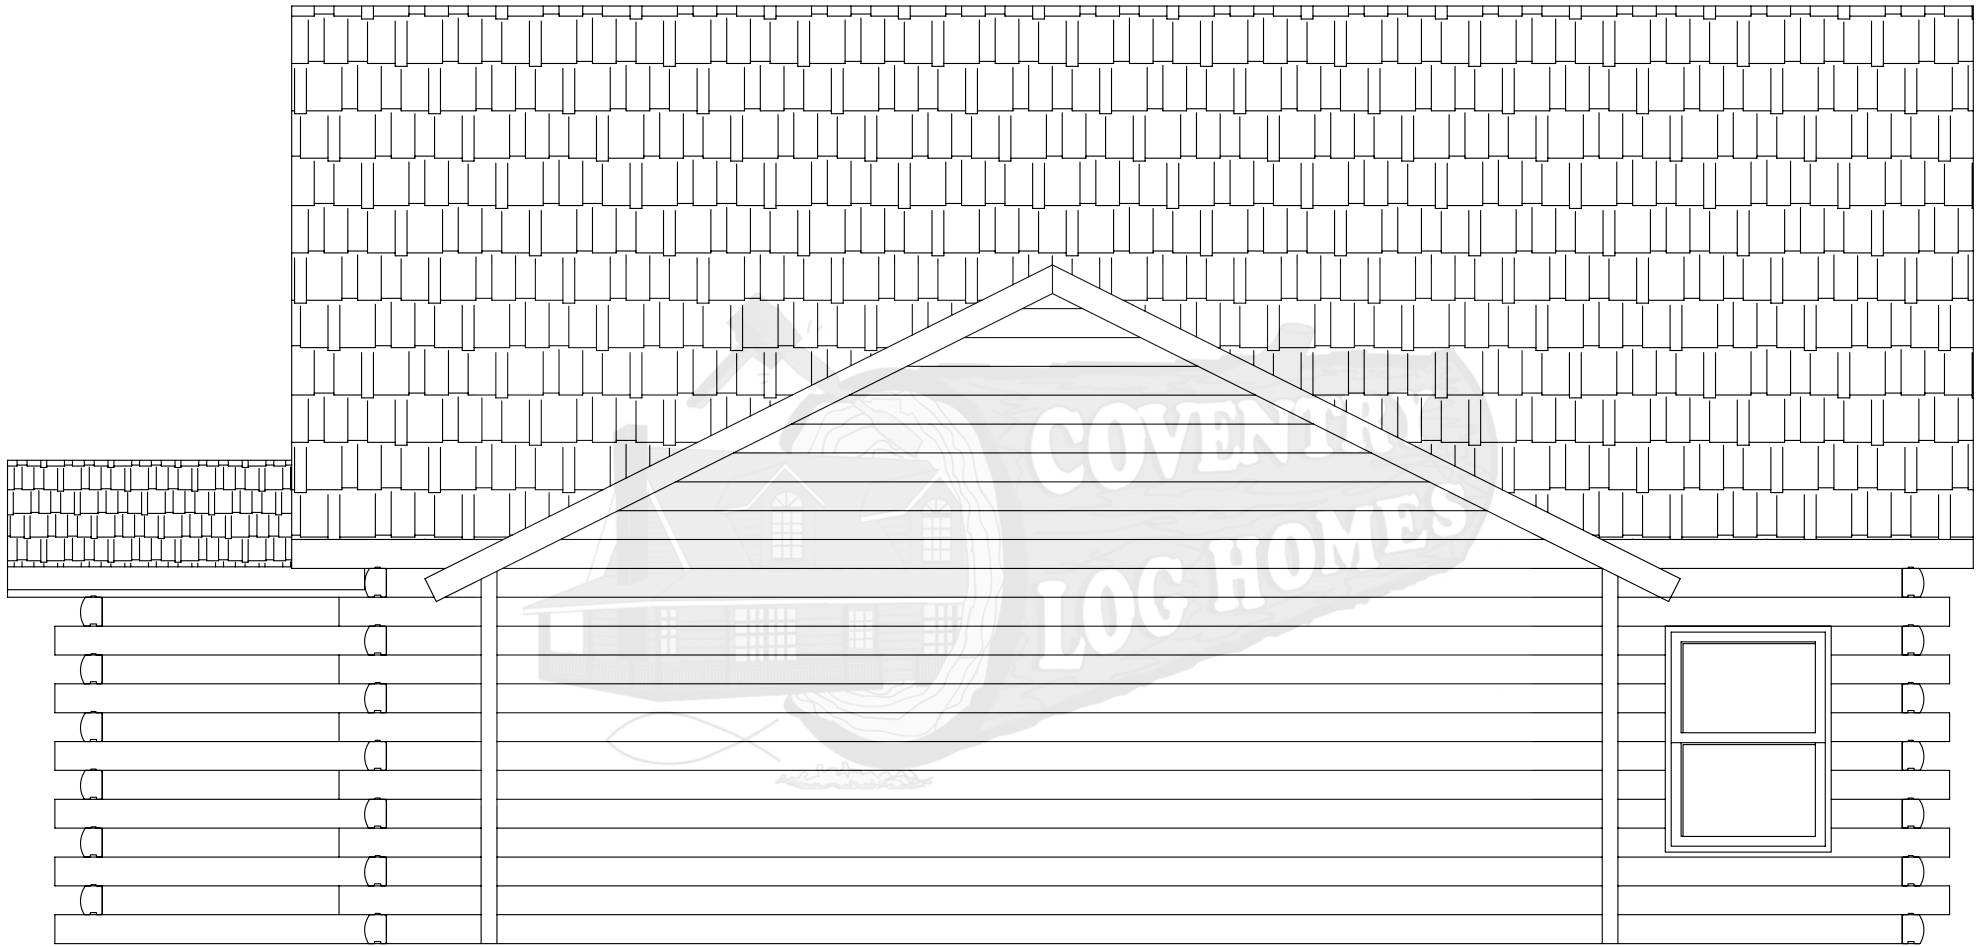

Right Elevation SILVER RANCH



Left Elevation

SILVER RANCH



Rear Elevation SILVER RANCH