


# Standard Swiftwater

## Elevation C

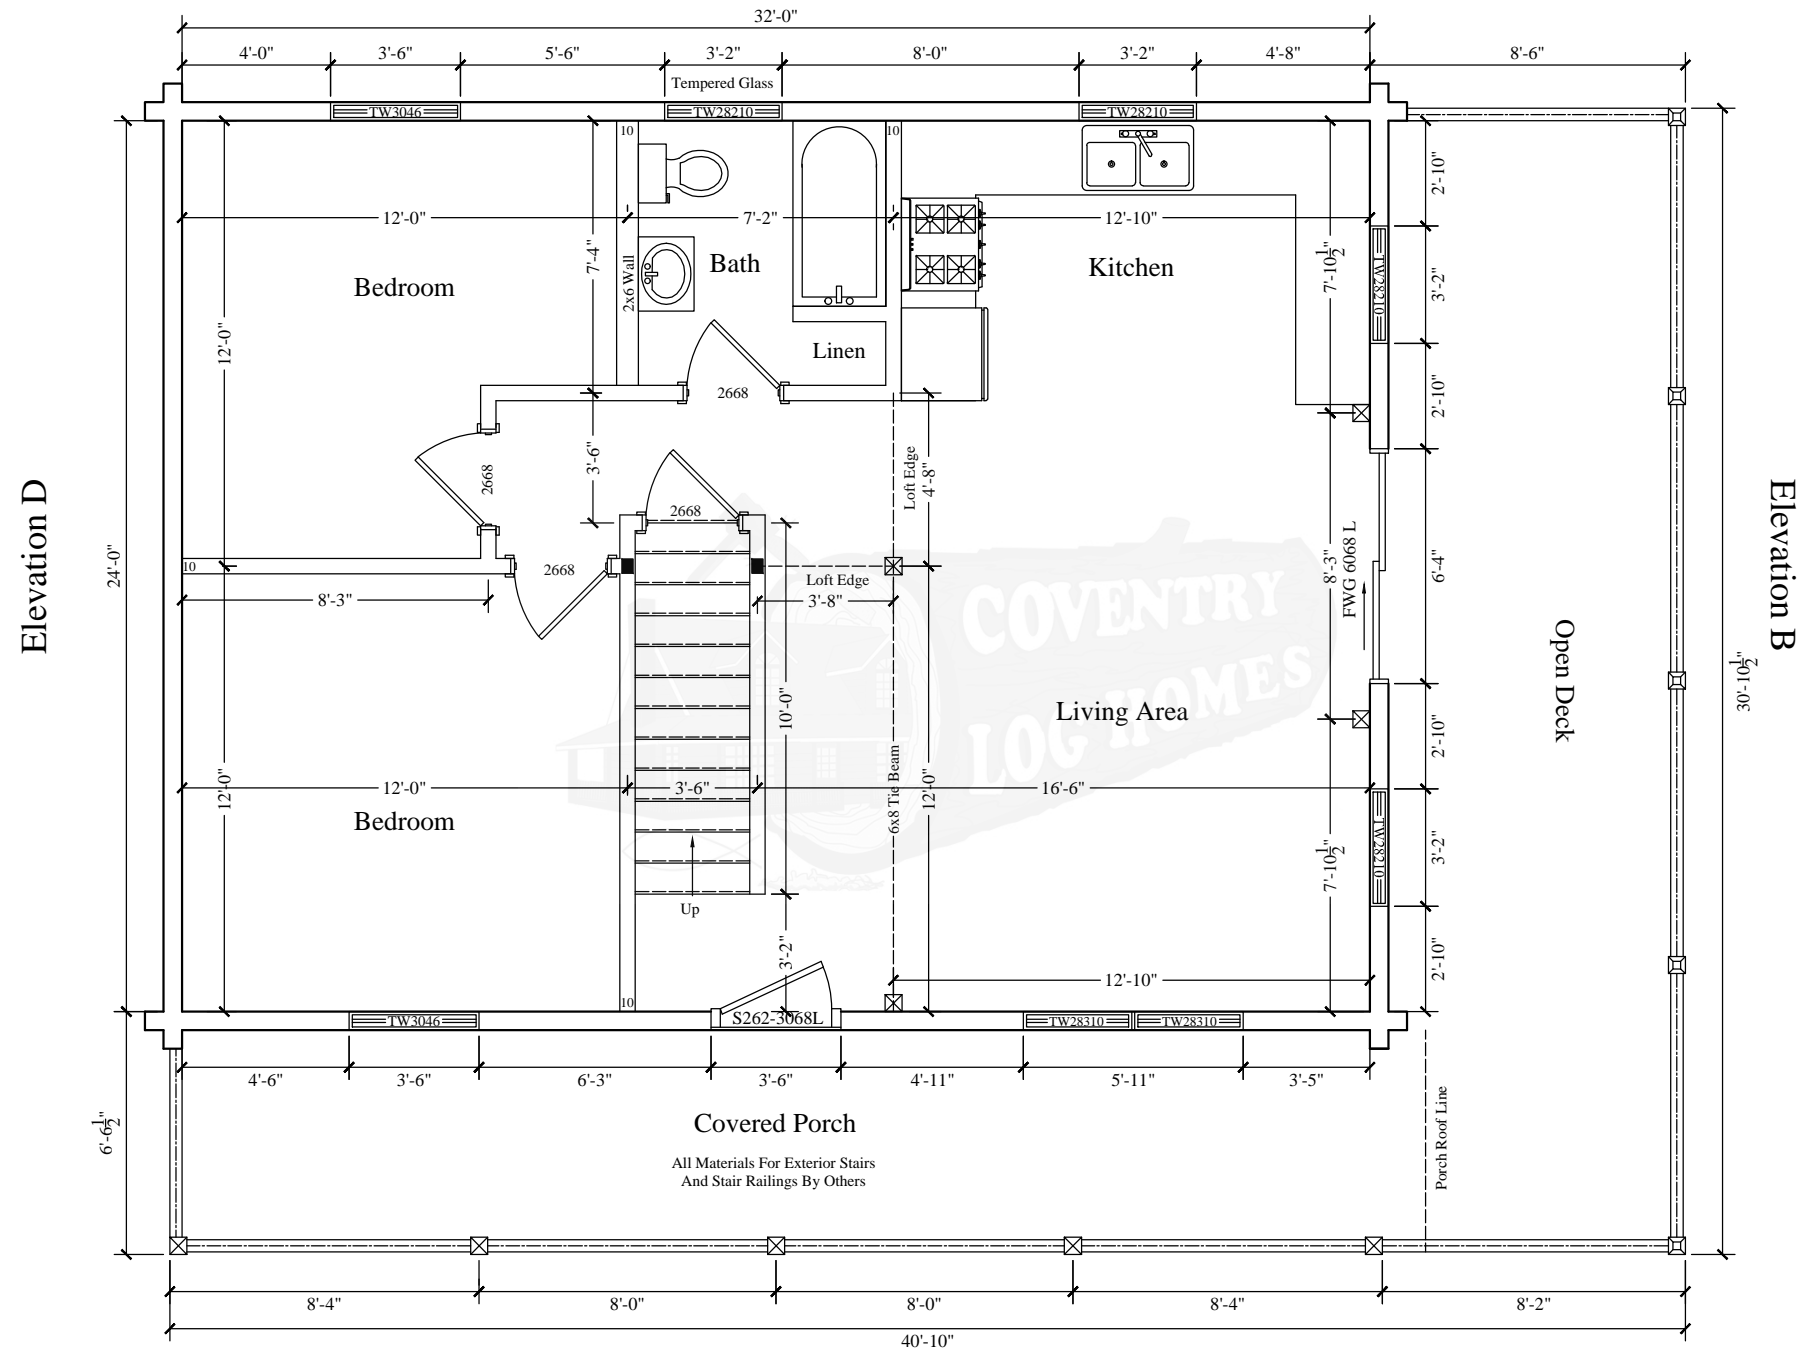


## Elevation B

## Elevation A

# 1st Floor Plan

# Standard Swiftwater

## Elevation C

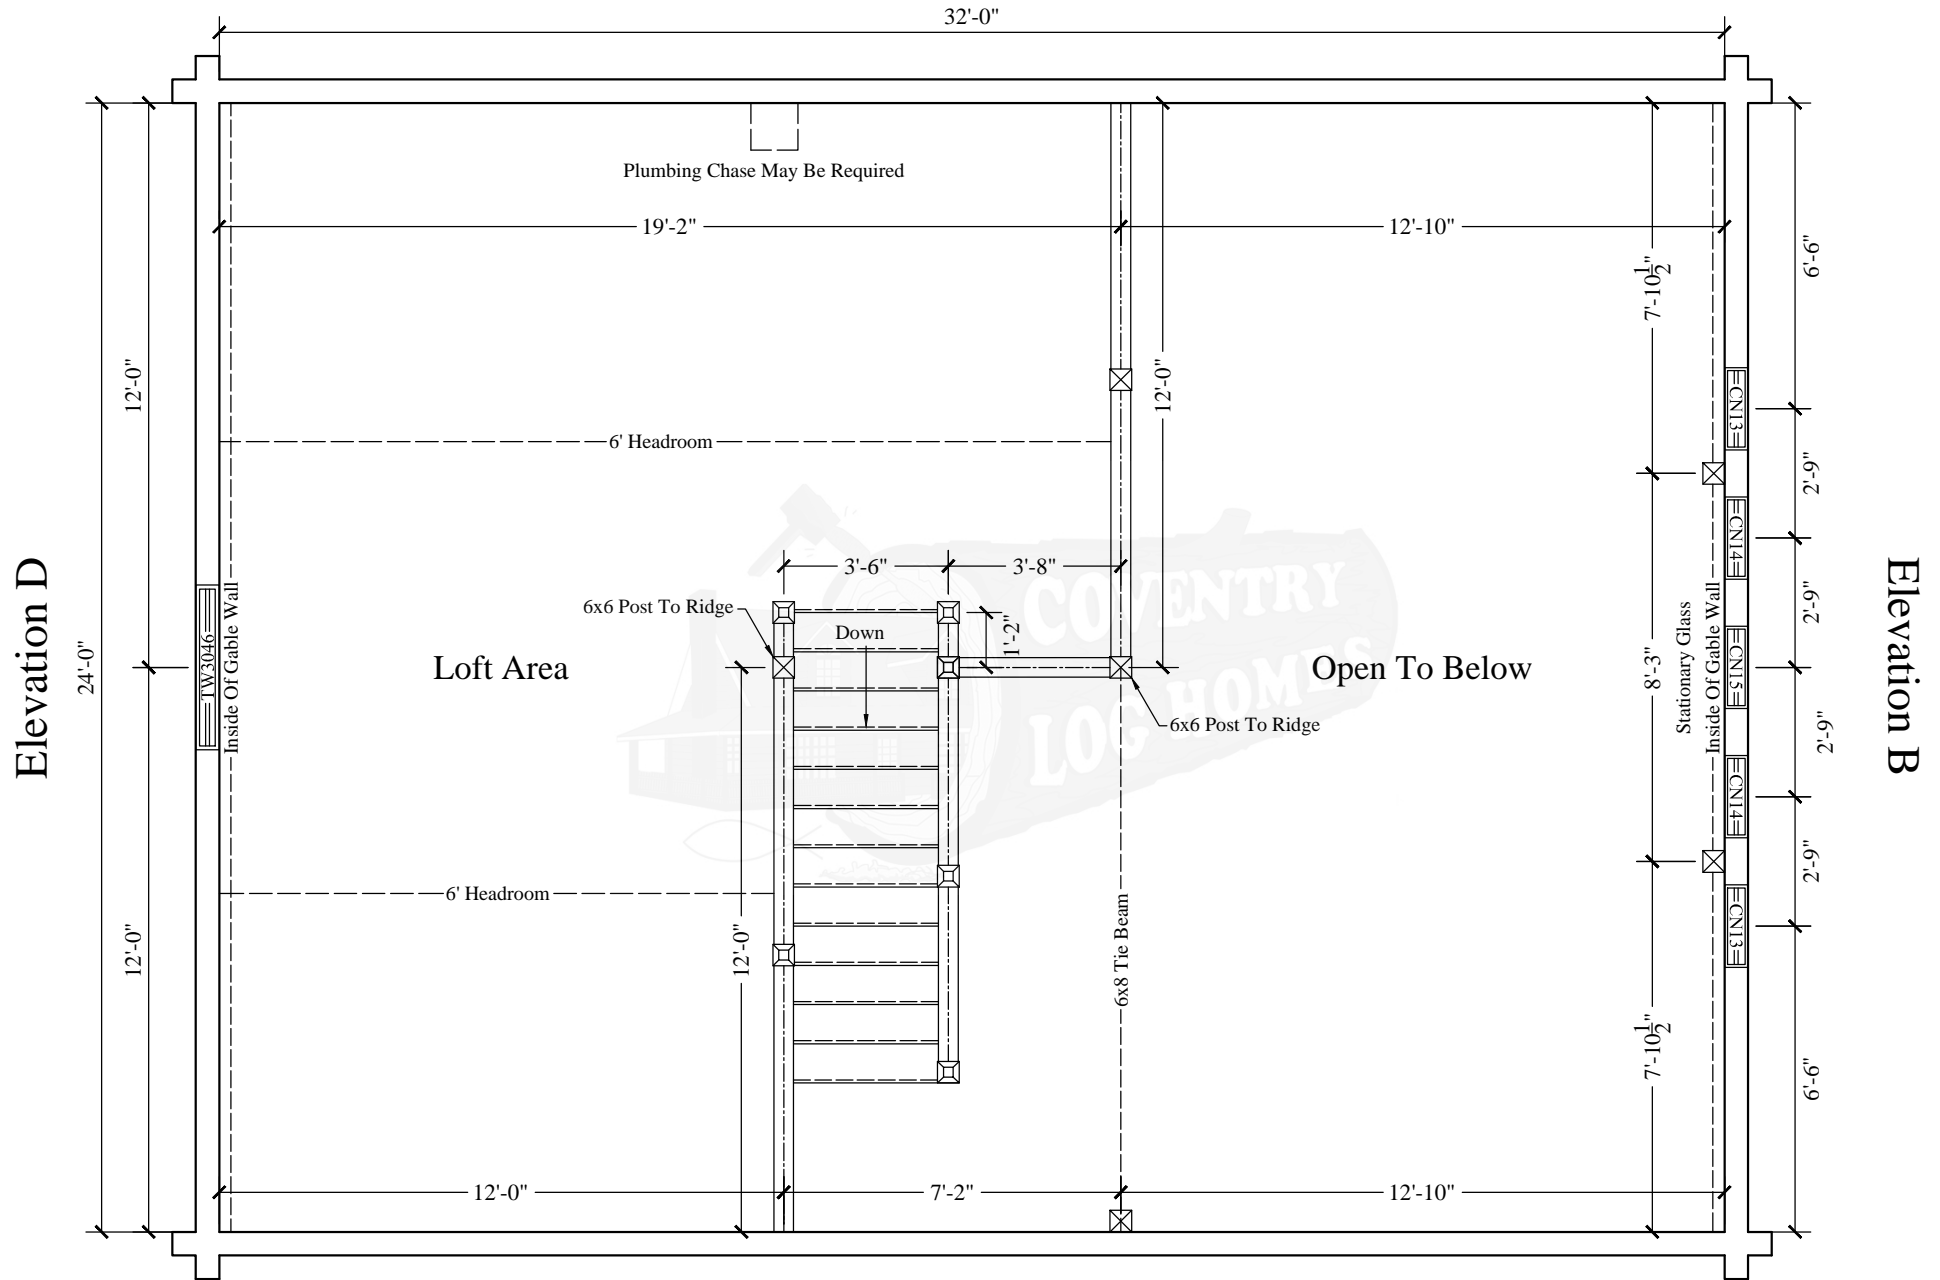


## Elevation A

# Loft Plan

# Standard Swiftwater


**DO NOT POUR FROM THIS PLAN**

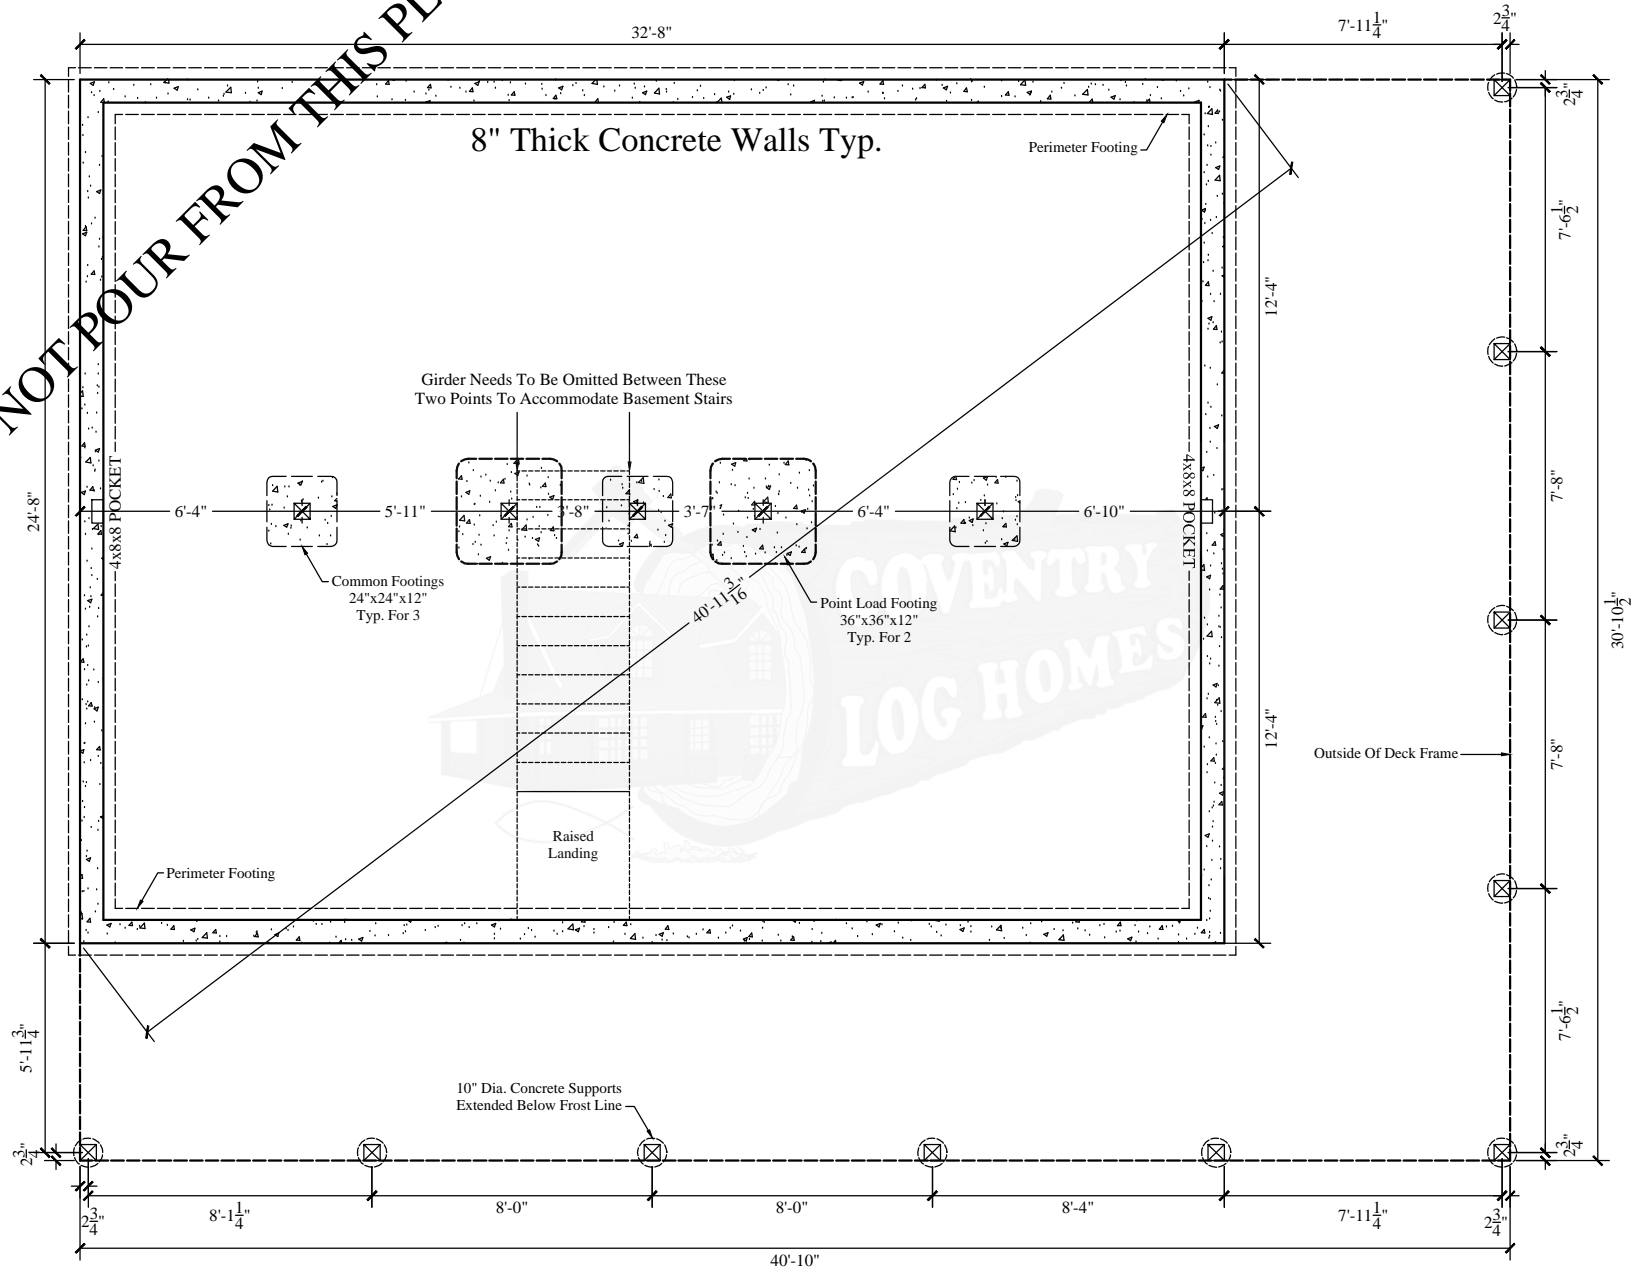

## Foundation Plan


Basement & Porch Supports By Others

# Standard Swiftwater

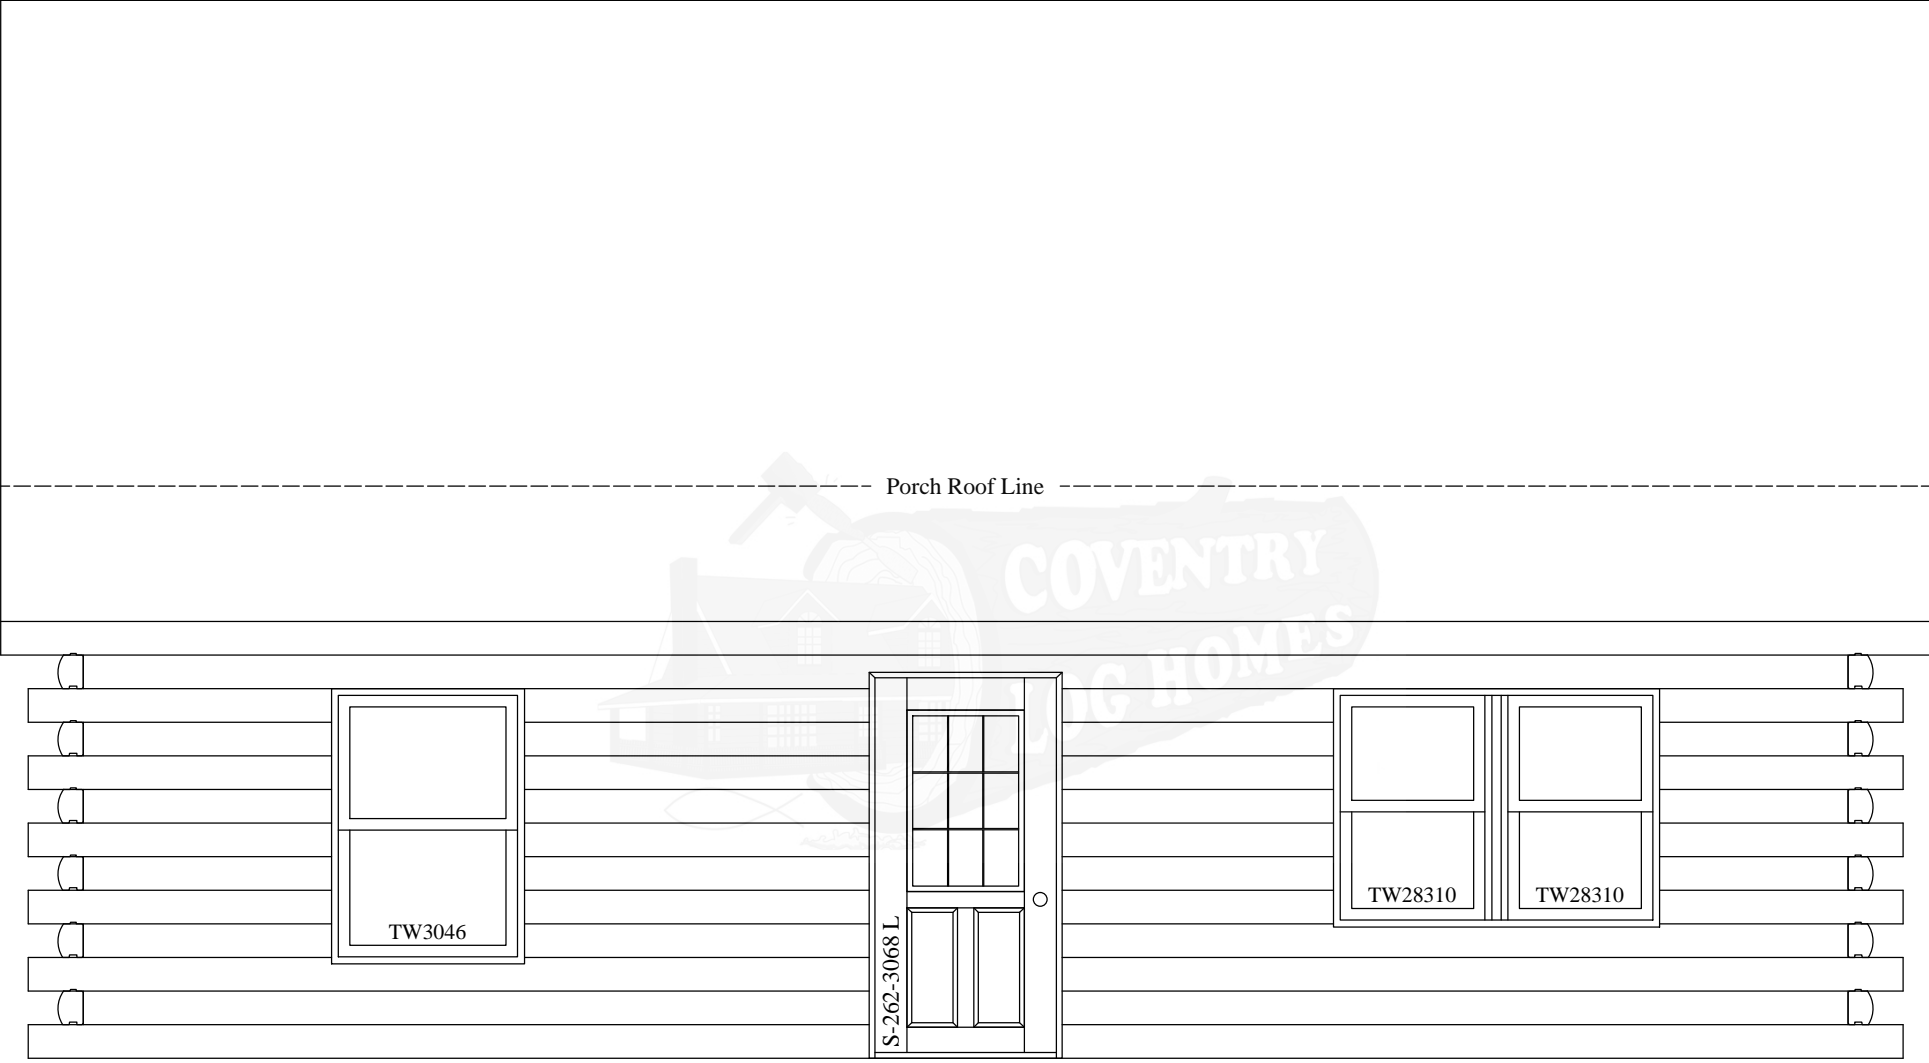


## Elevation A

6x8 D Porch Header Logs

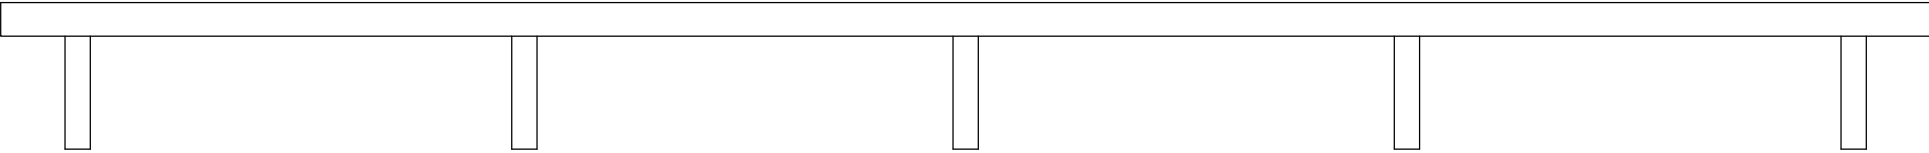


# Standard Swiftwater

## Log Sided Gable

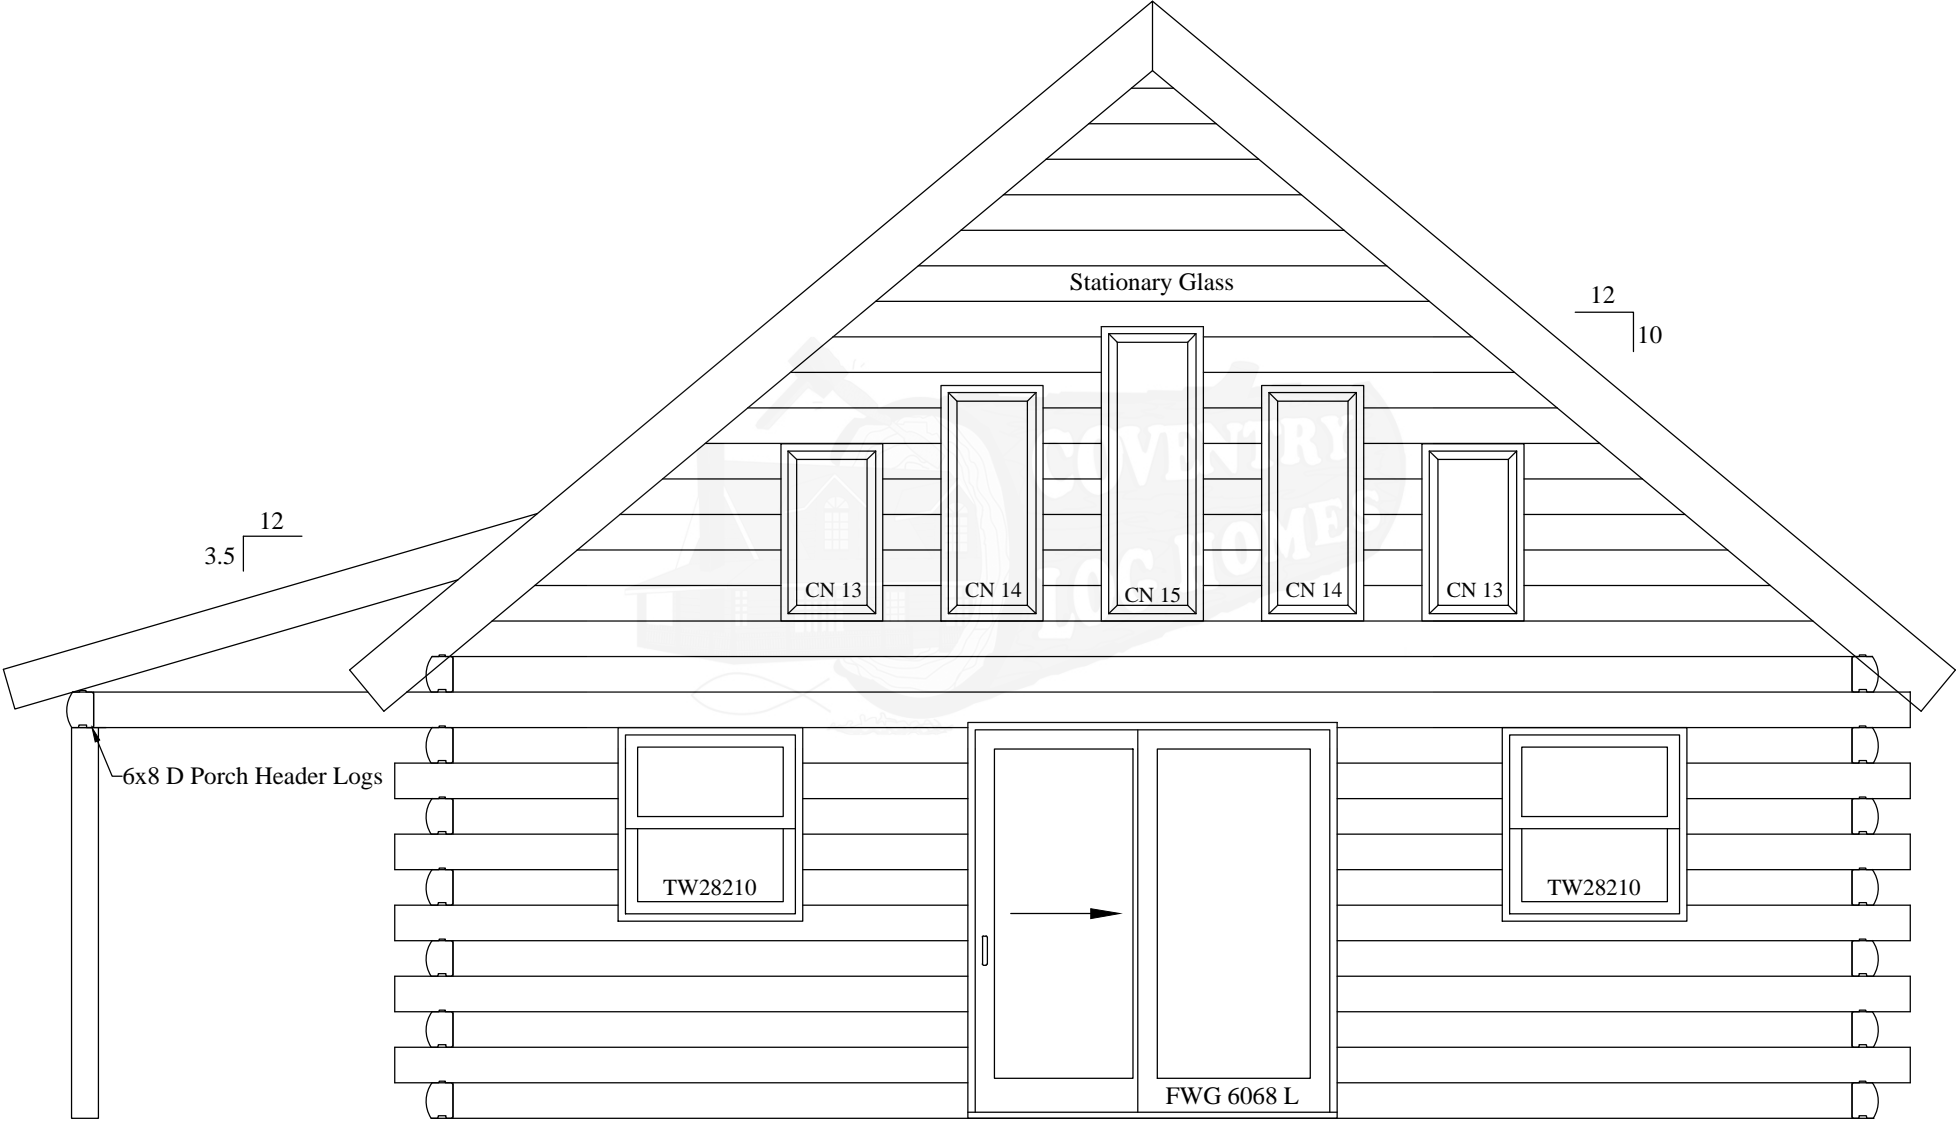

Elevation B

# Standard Swiftwater

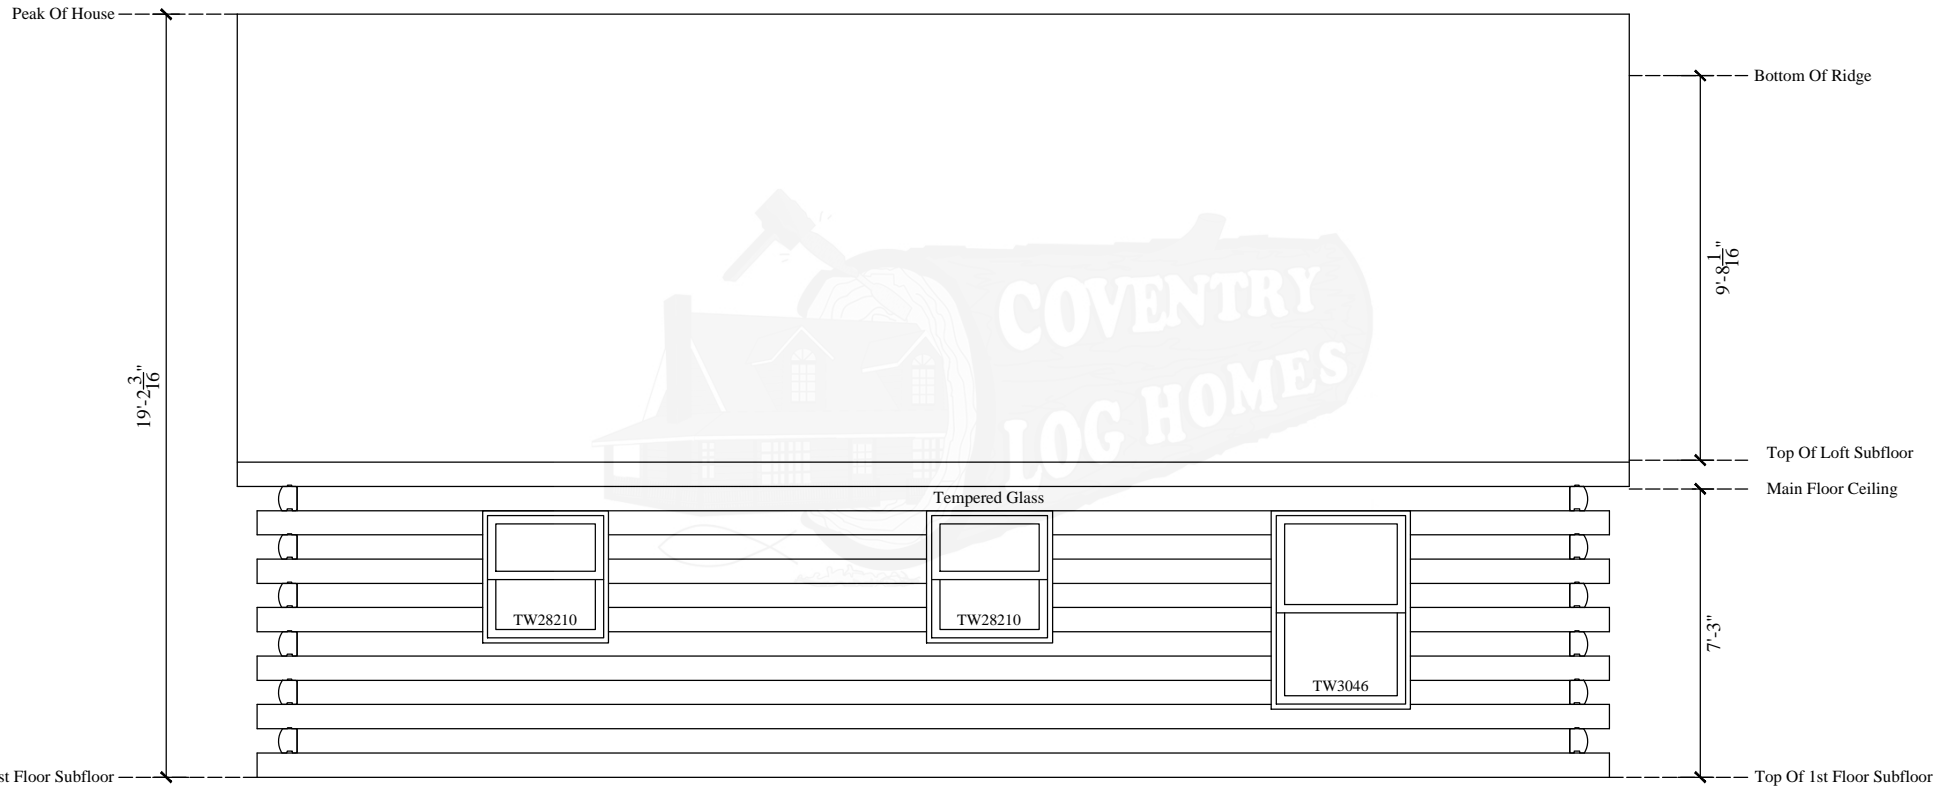

Elevation C

# Standard Swiftwater

## Log Sided Gable



Elevation D