



Actual Size, Location And Support Of
Fireplace Determined By Owner/Contractor.
Opening In Log Wall Determined On Site.

Any Compromise Of Structural Integrity Of
The Log Walls/Floor Frame/Roof Frame
Created By Fireplace Openings Is The
Responsibility Of The Owner/Contractor.


Barndominium First Floor Plan

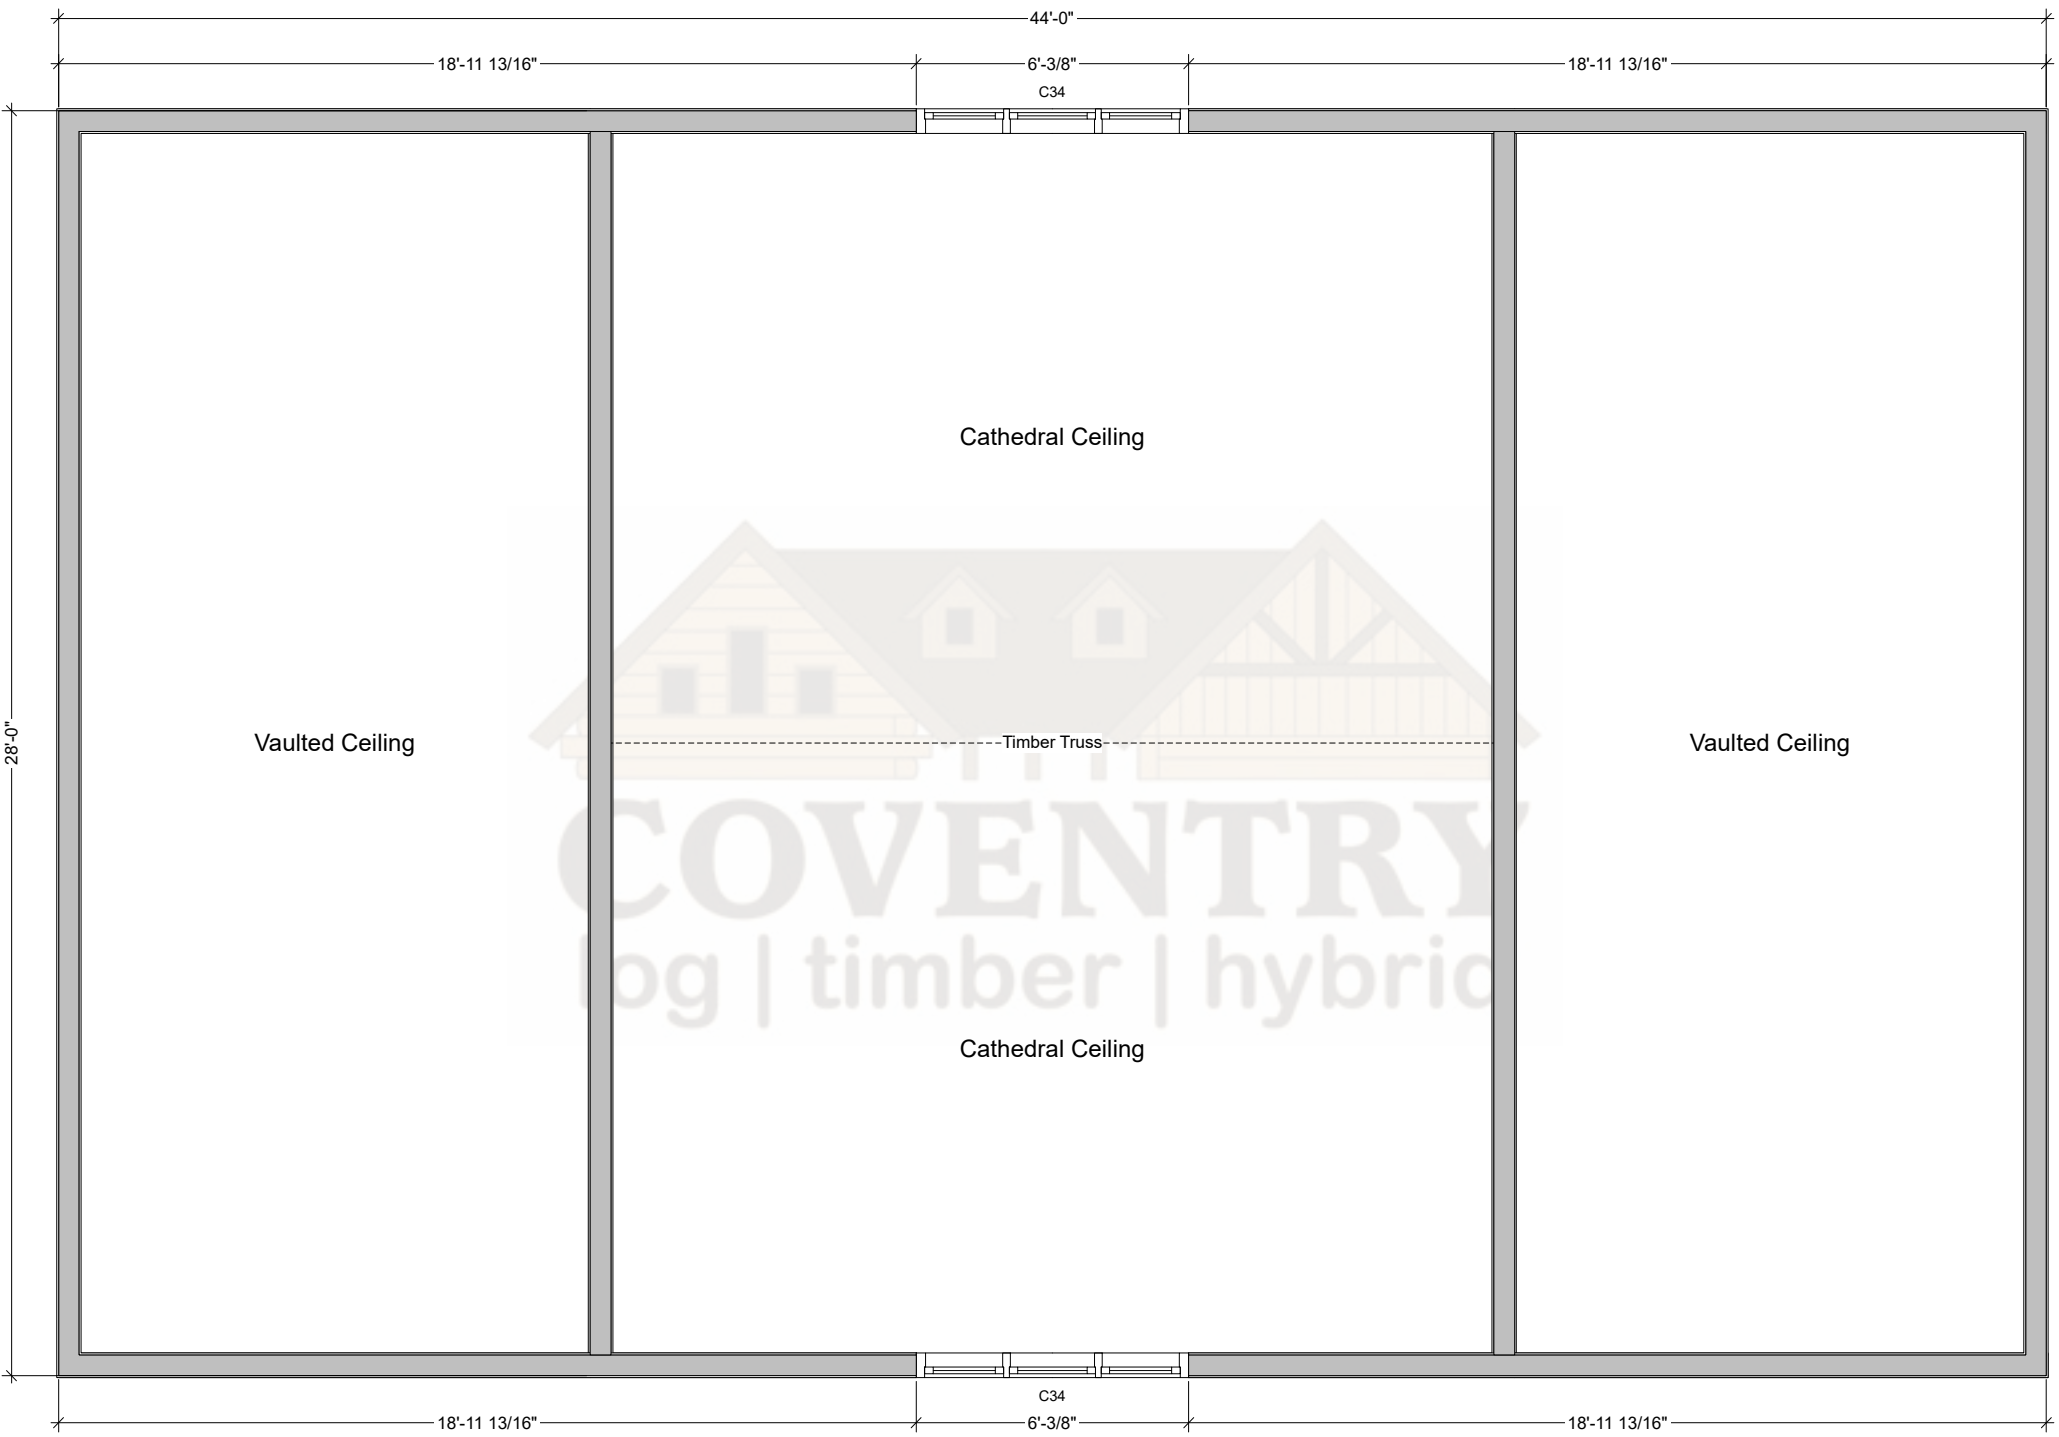


Barndominium Gable Windows

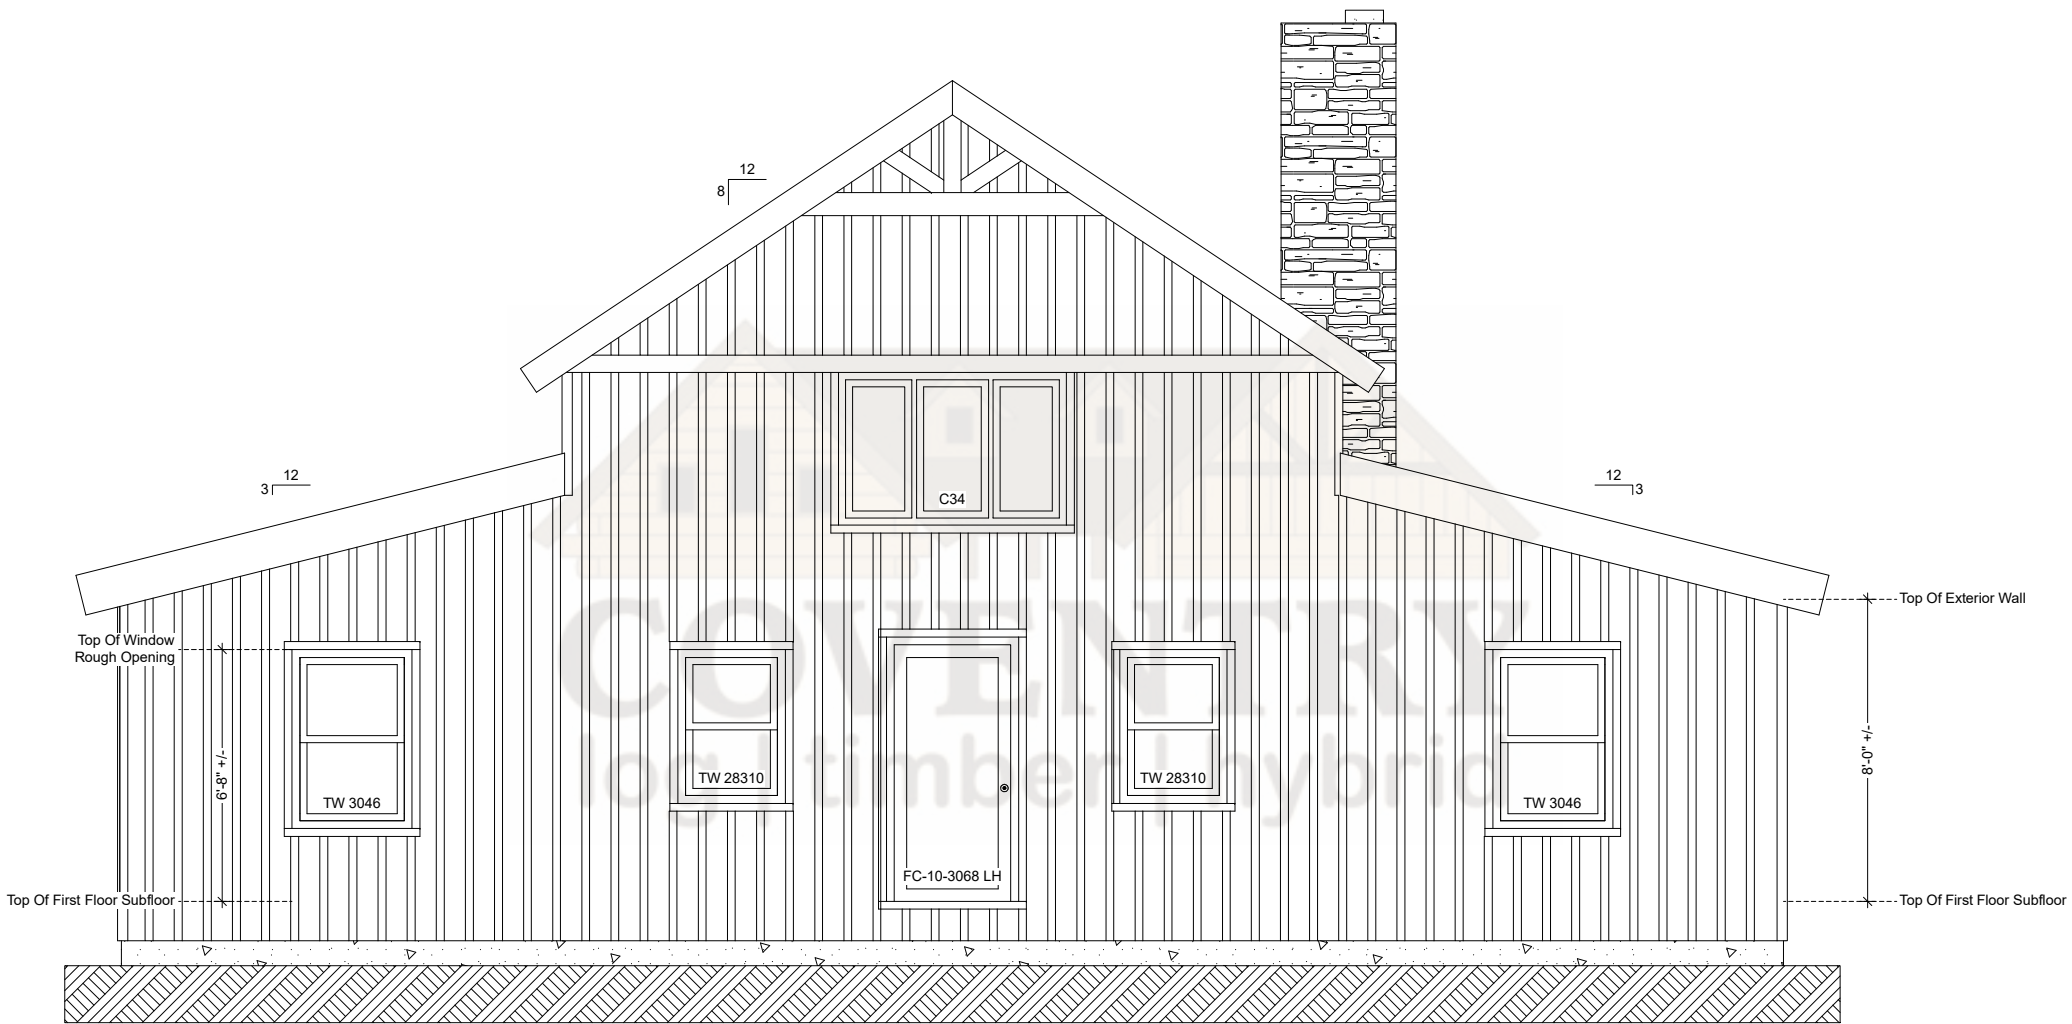

Barndominium Front Elevation

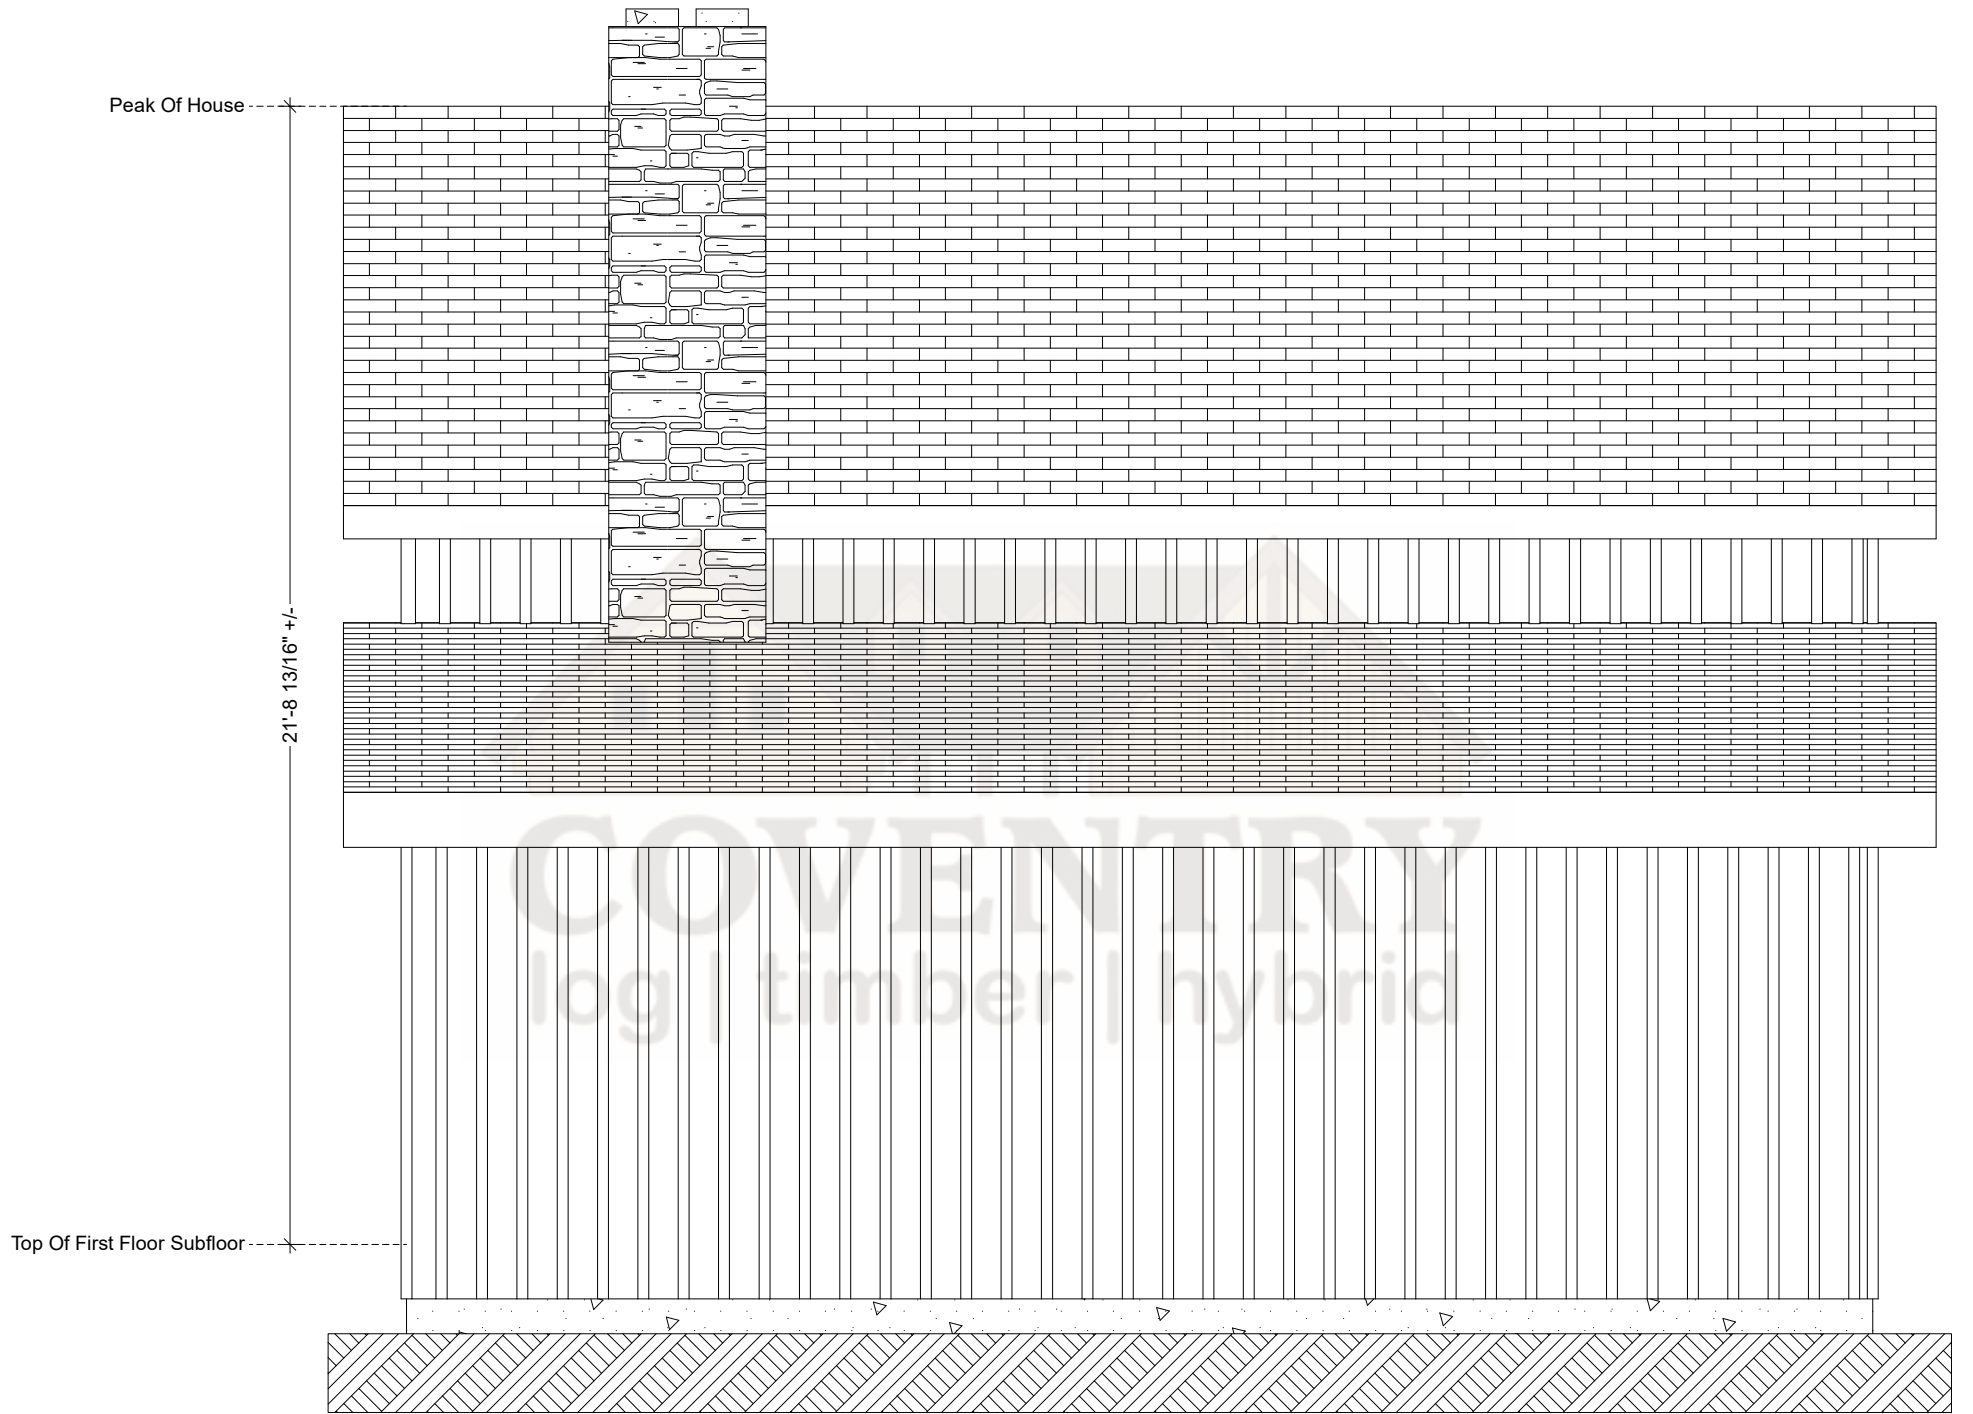

Barndominium Right Elevation

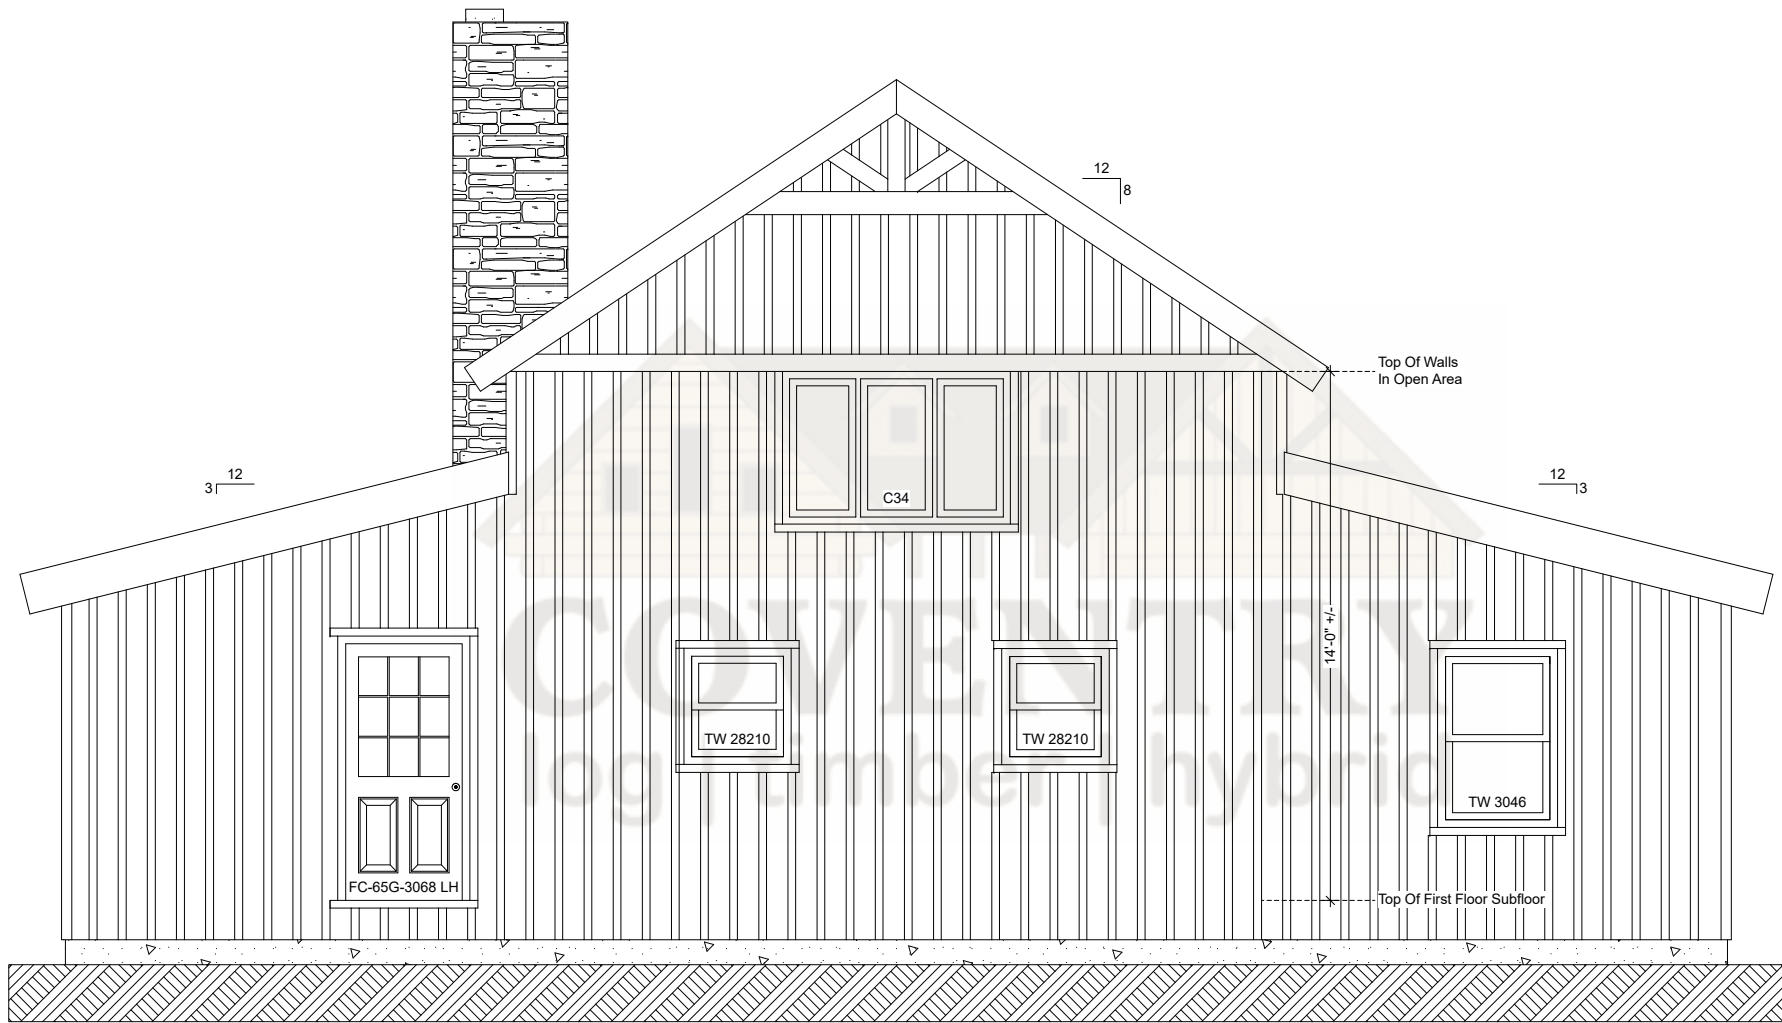


Barndominium Rear Elevation



Bottom Of Ridge Purlin

20'-3/8" +/-

Top Of First Floor Subfloor

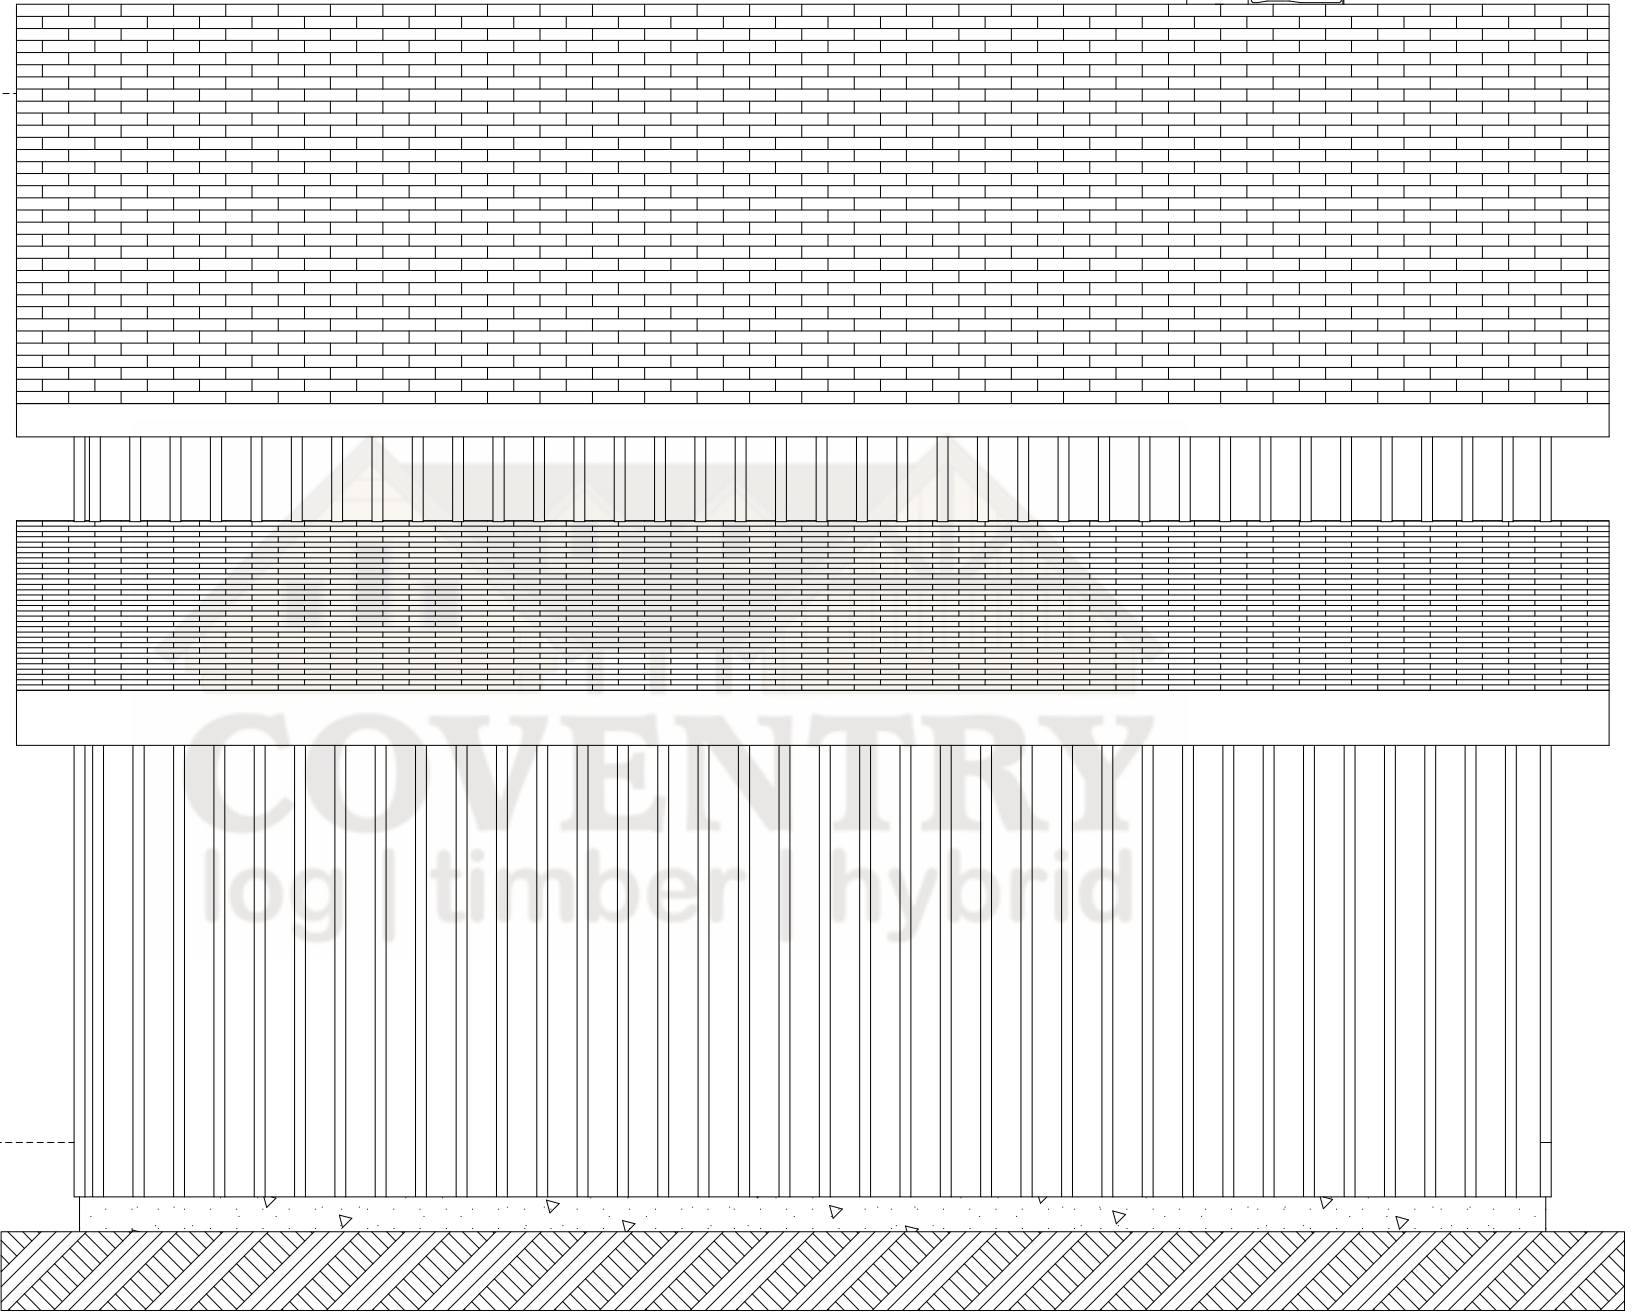

Barndominium Left Elevation