



Clearwater First Floor Plan

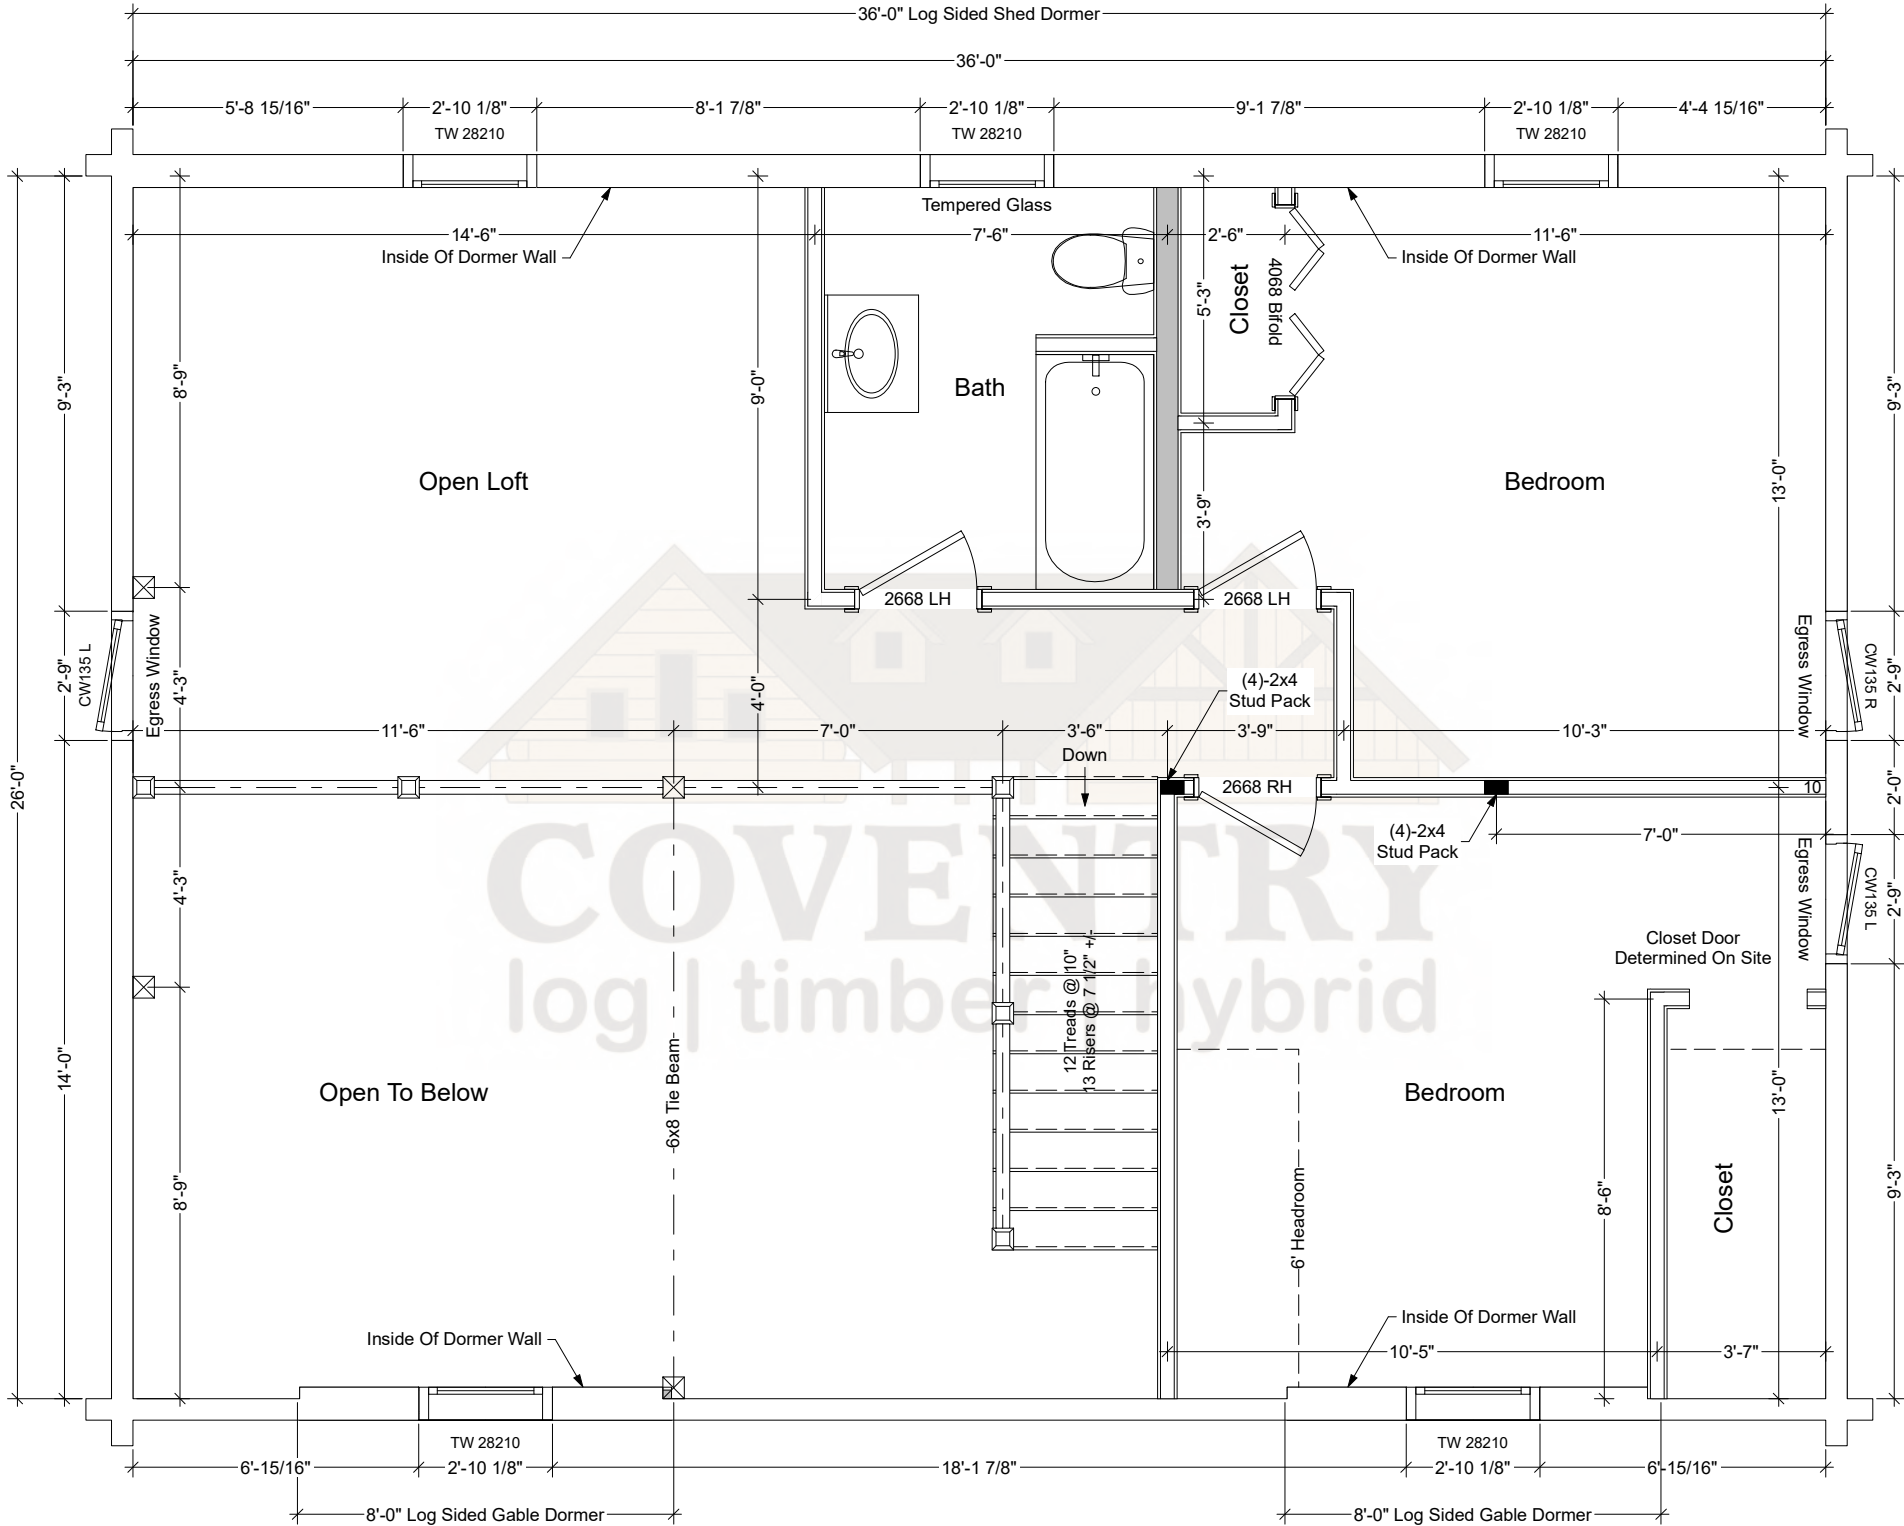


Clearwater Second Floor Plan

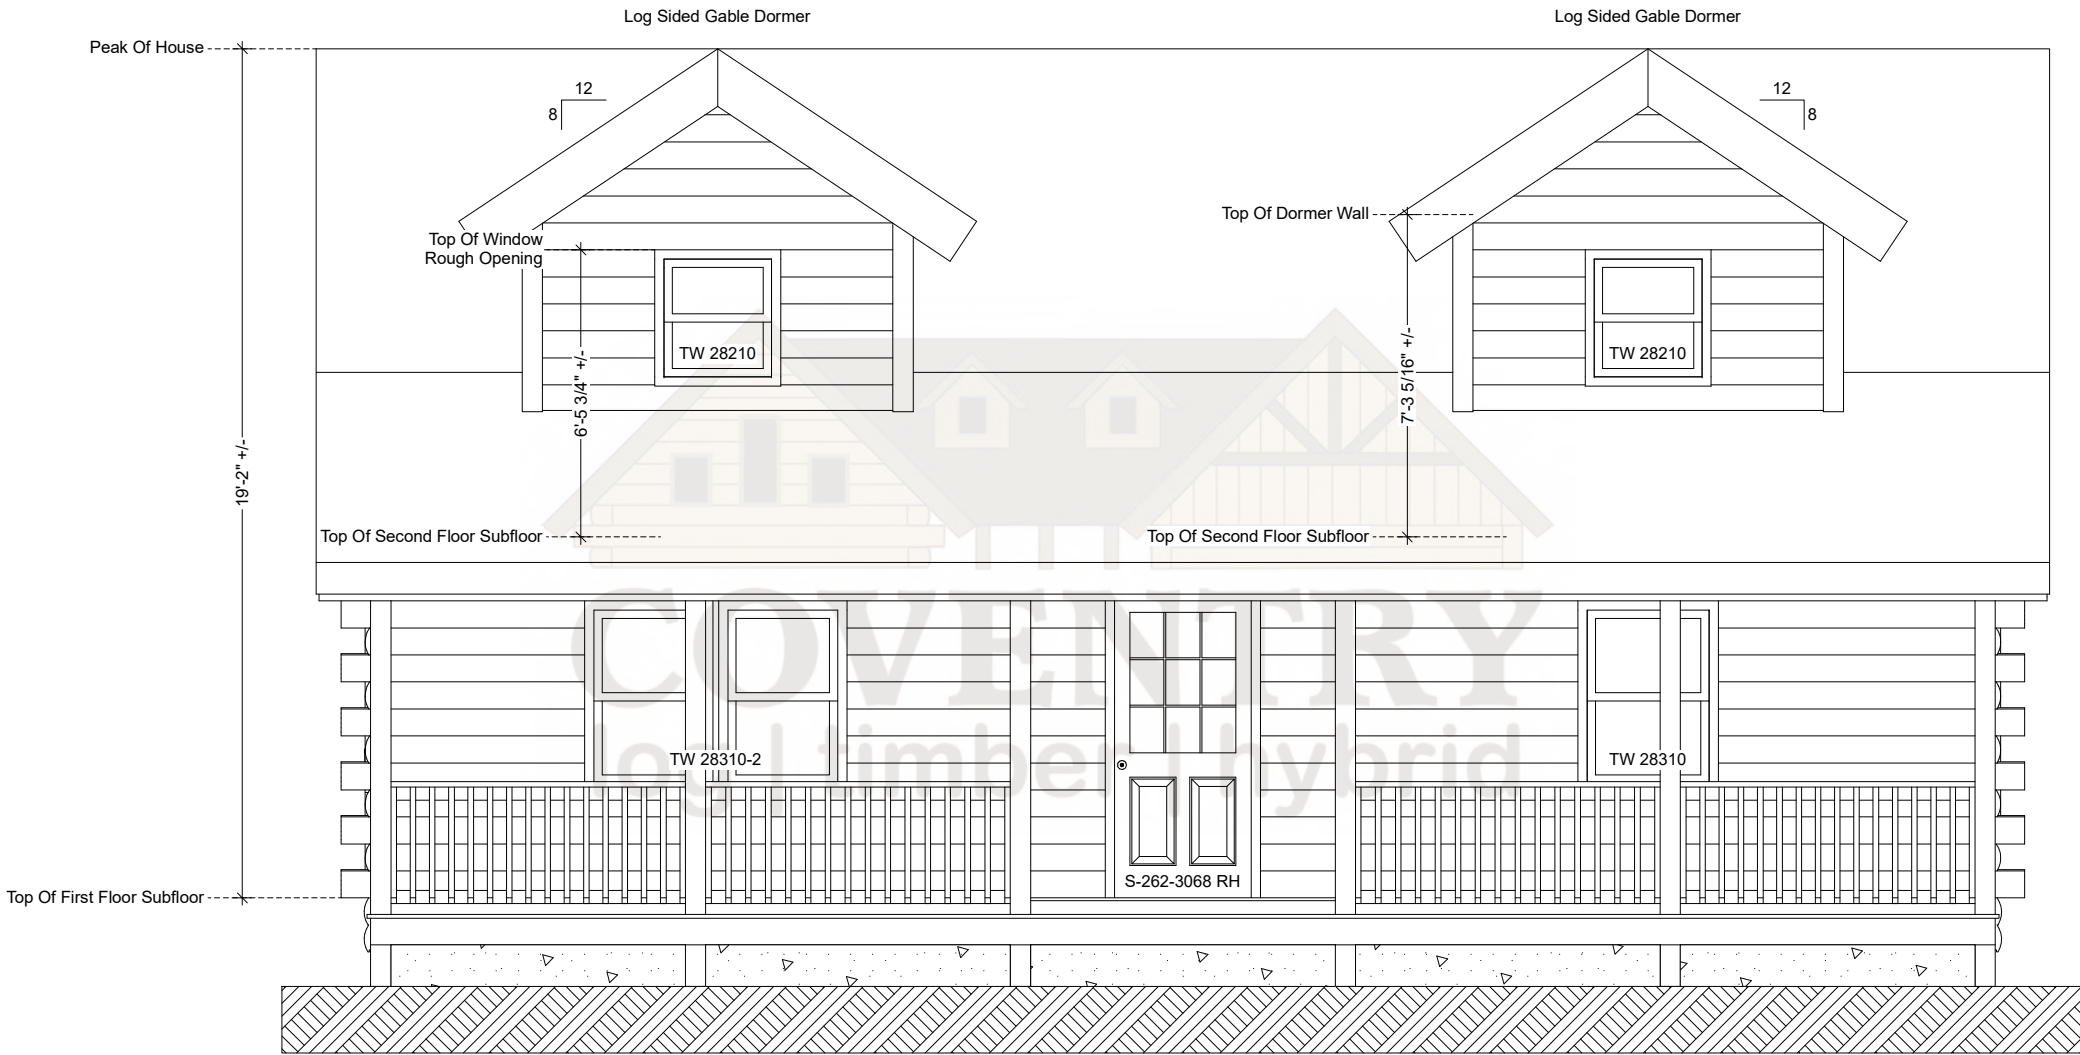


Clearwater Front Elevation

Note: Actual Pitch Of Roof Determined By Assembled Log Gable.  
Pitch May Vary Slightly From That Noted On Plan.

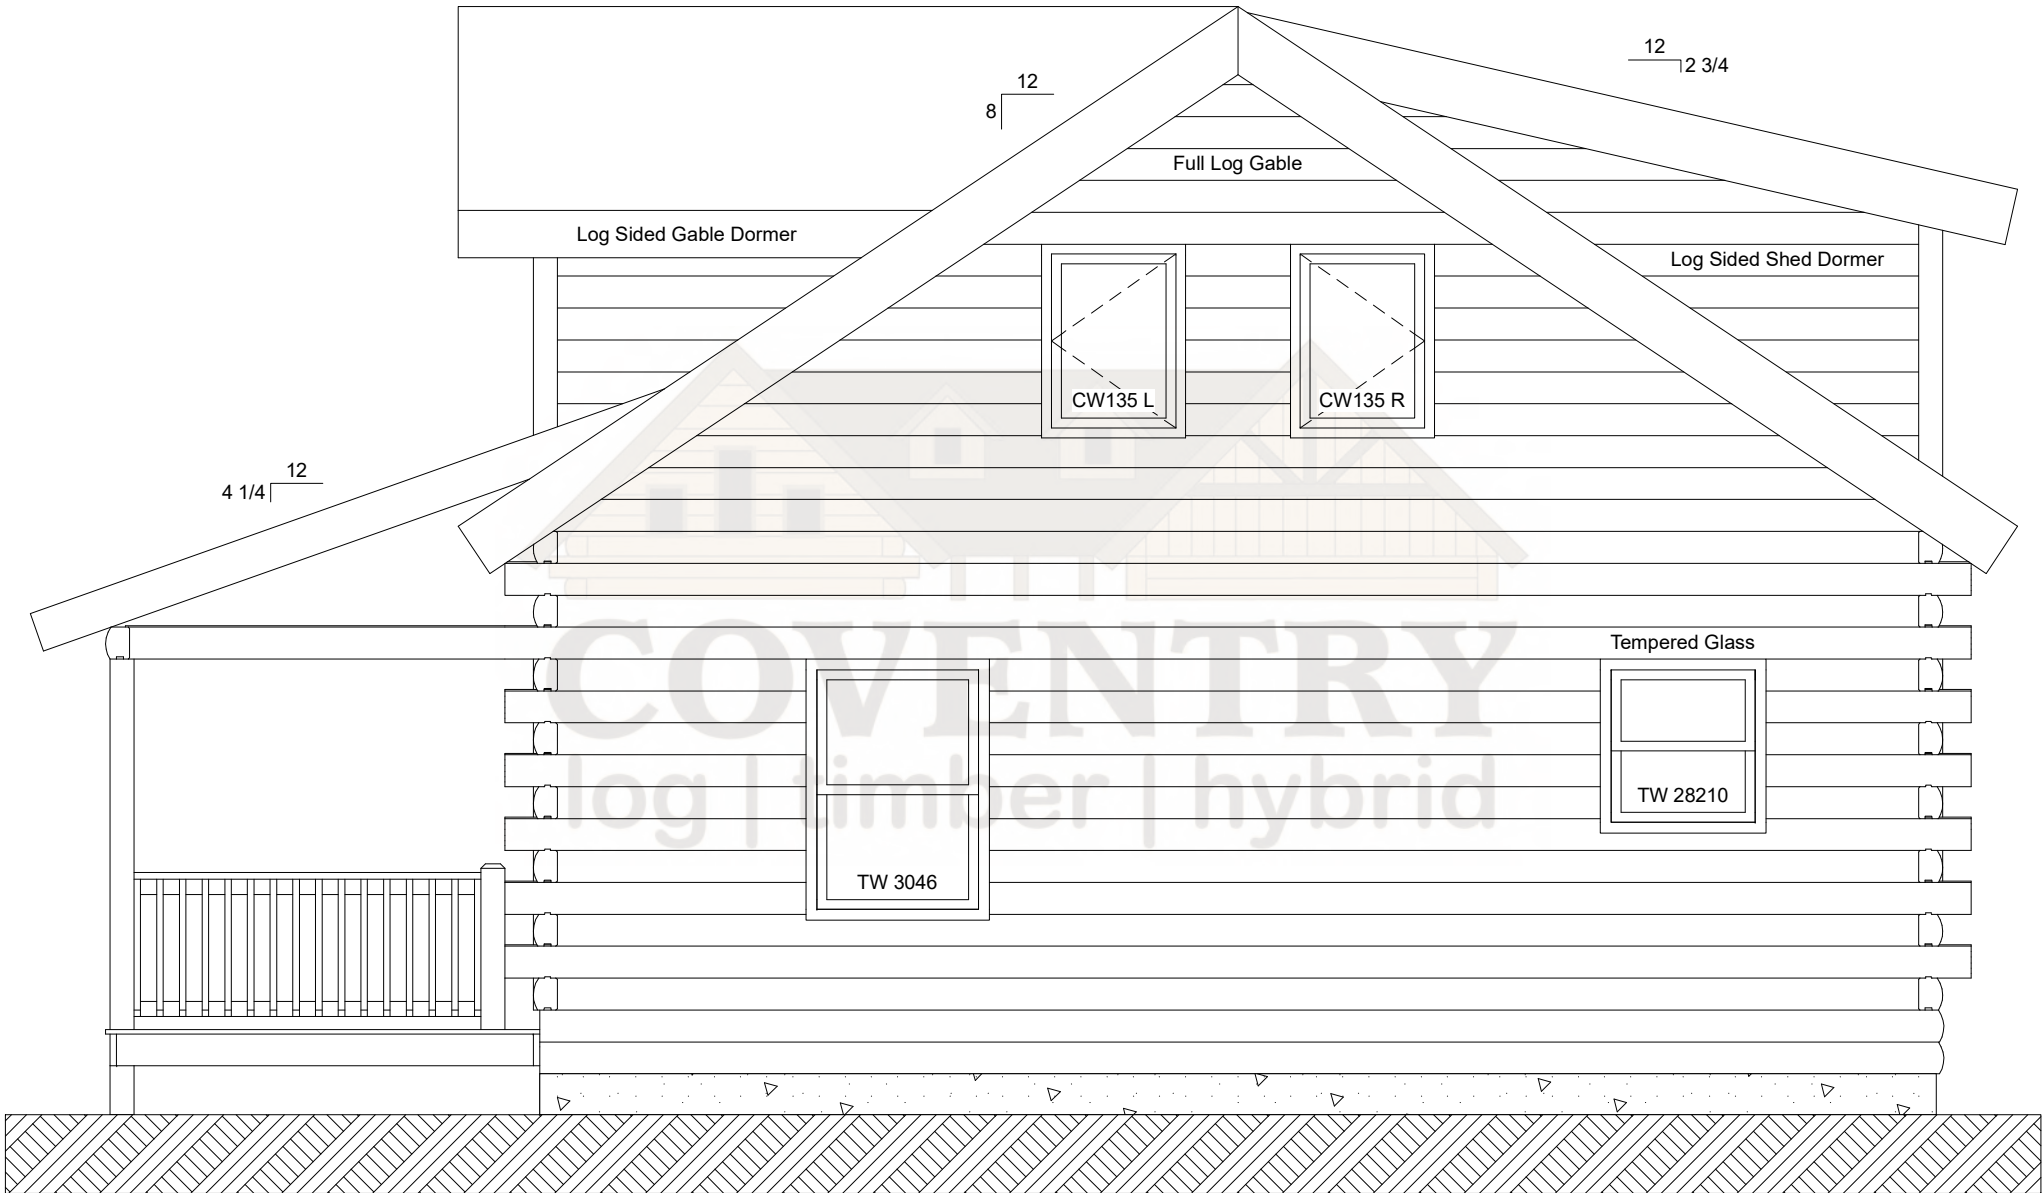


Clearwater Right Elevation

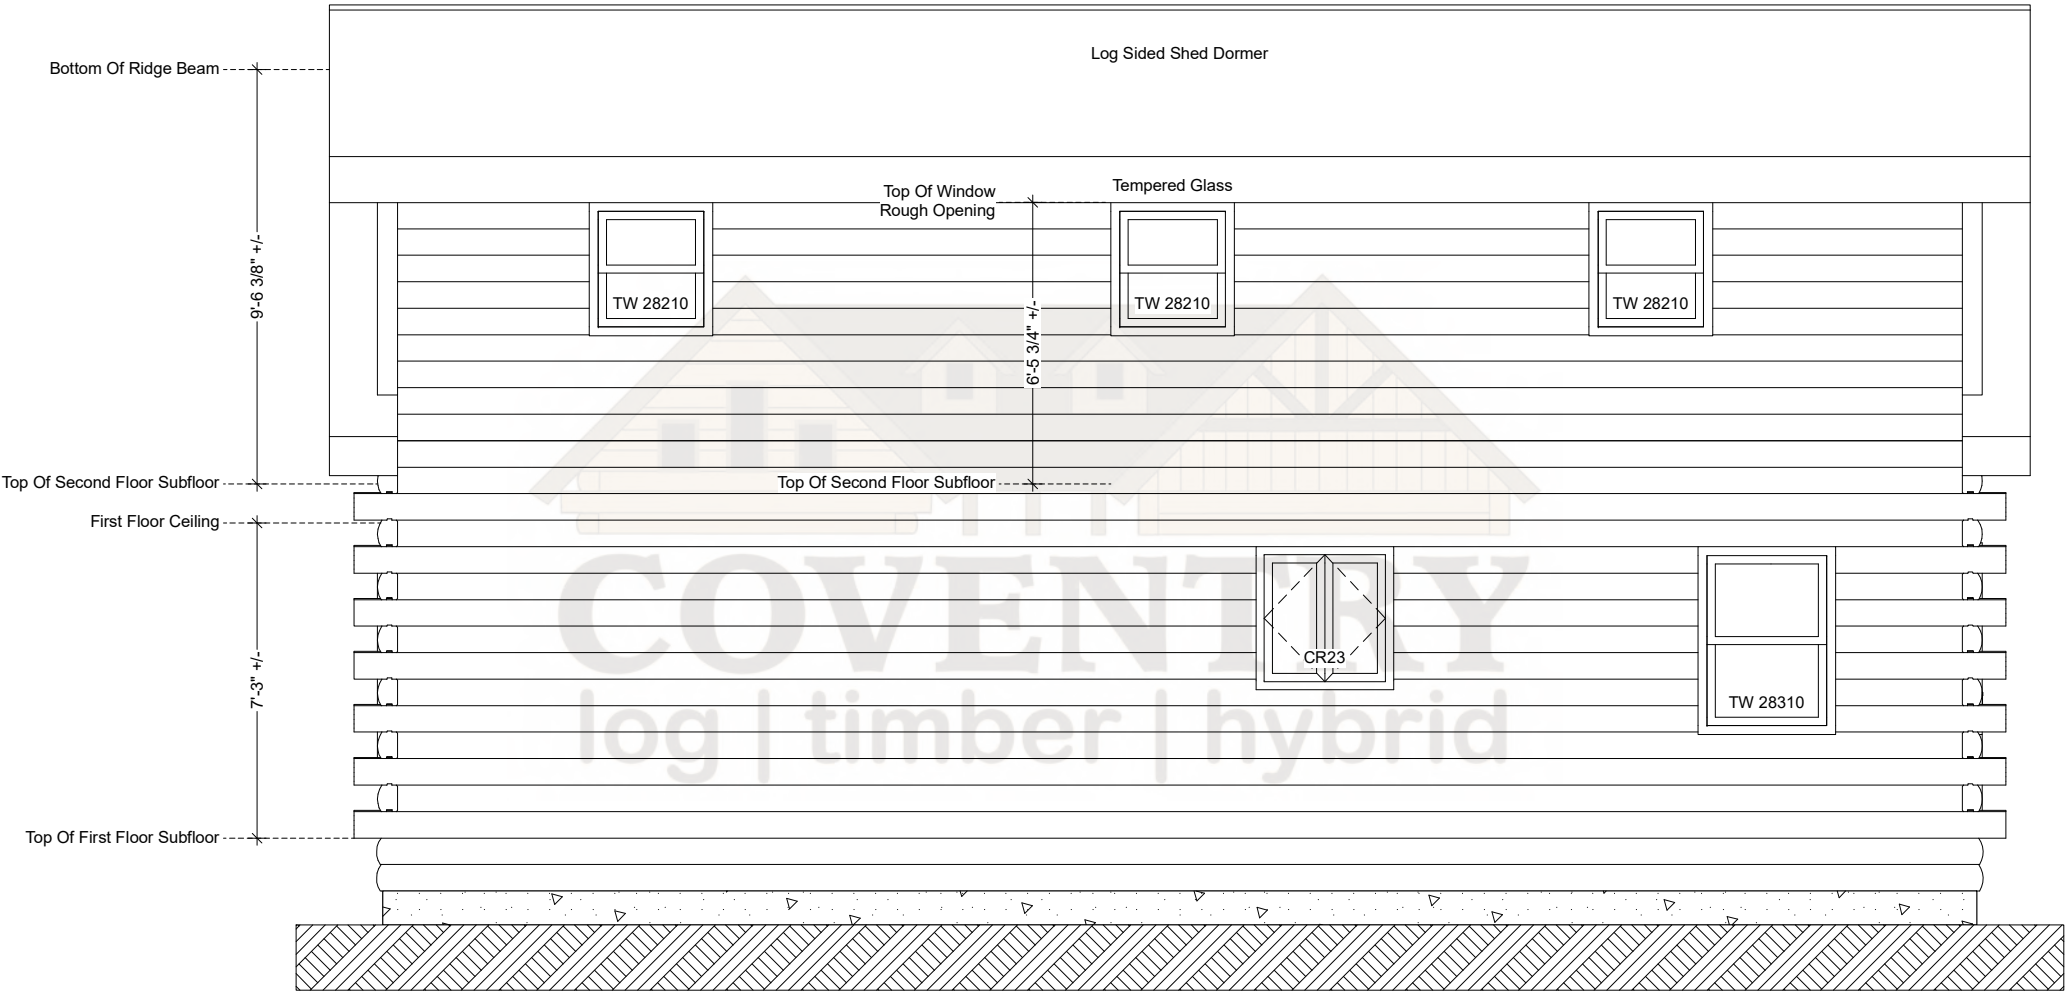

Clearwater Rear Elevation

Note: Actual Pitch Of Roof Determined By Assembled Log Gable.  
Pitch May Vary Slightly From That Noted On Plan.

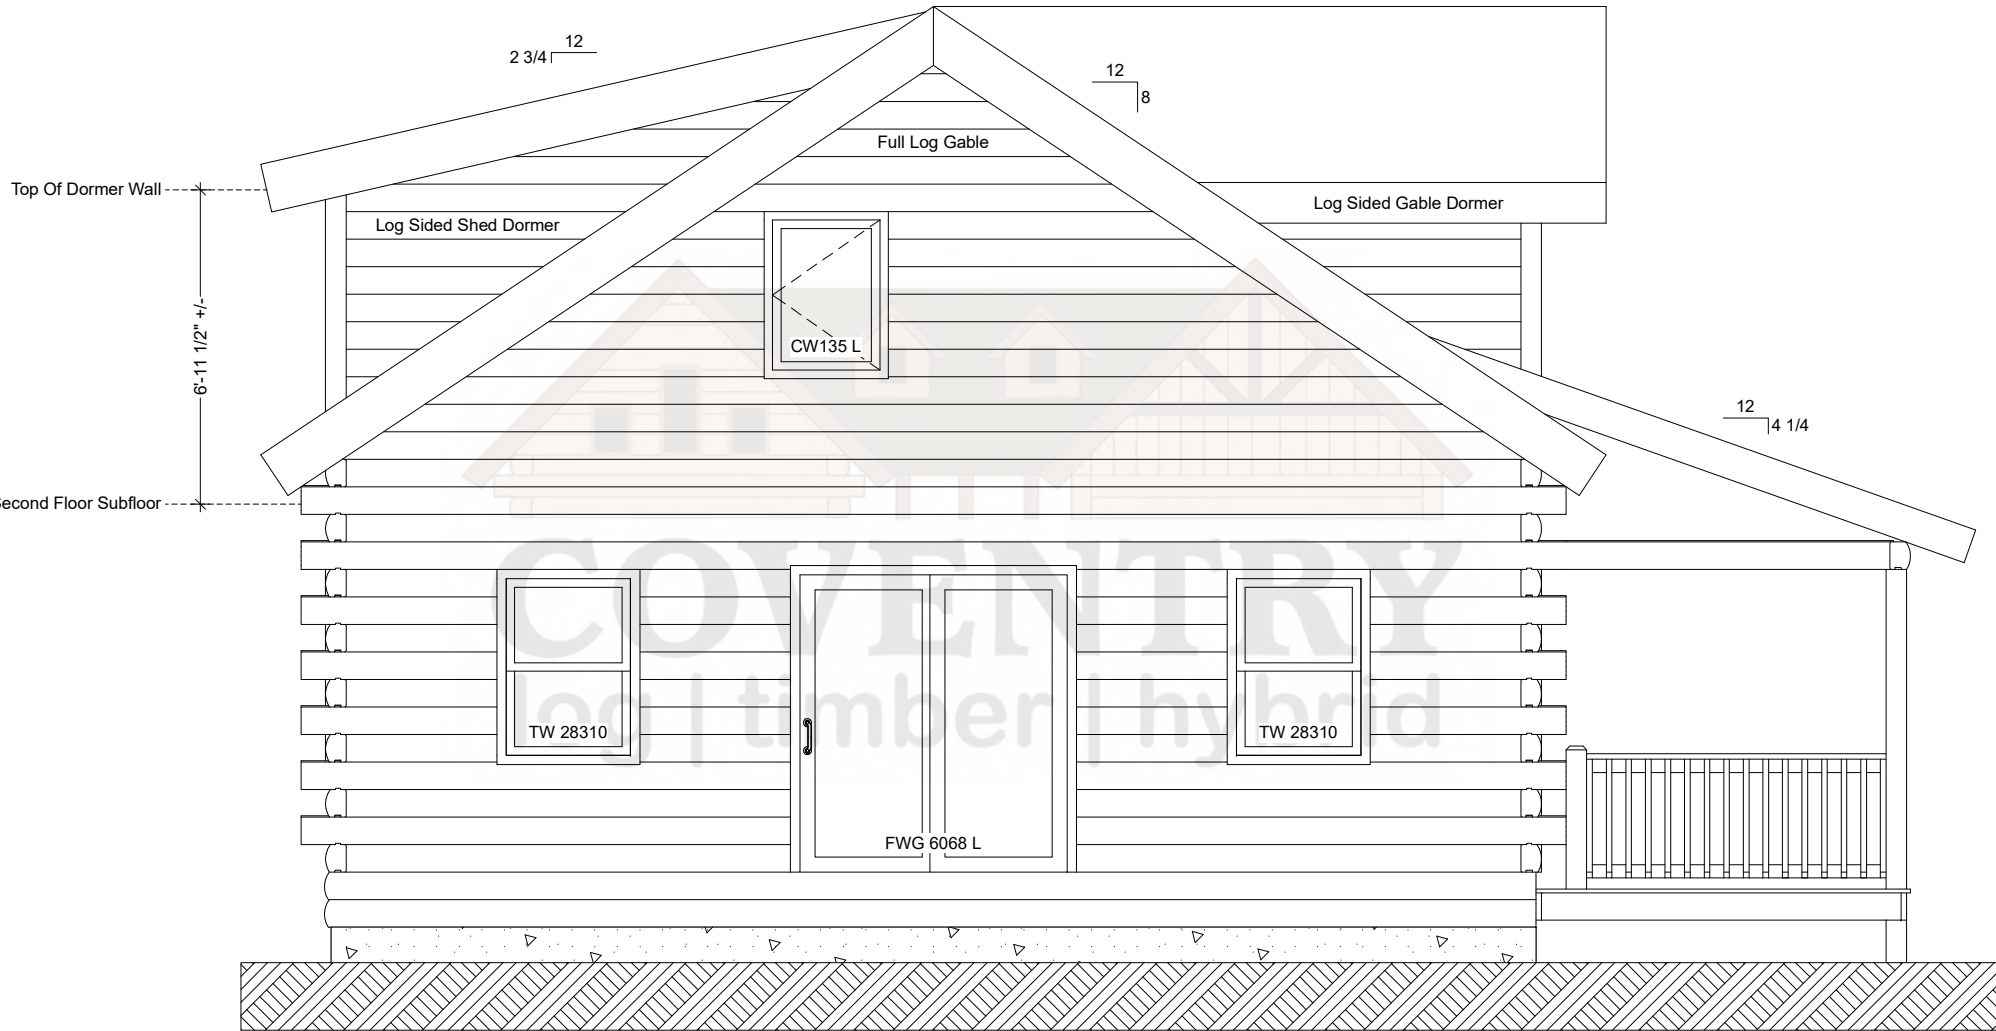

Clearwater Left Elevation