



Hillside First Floor Plan

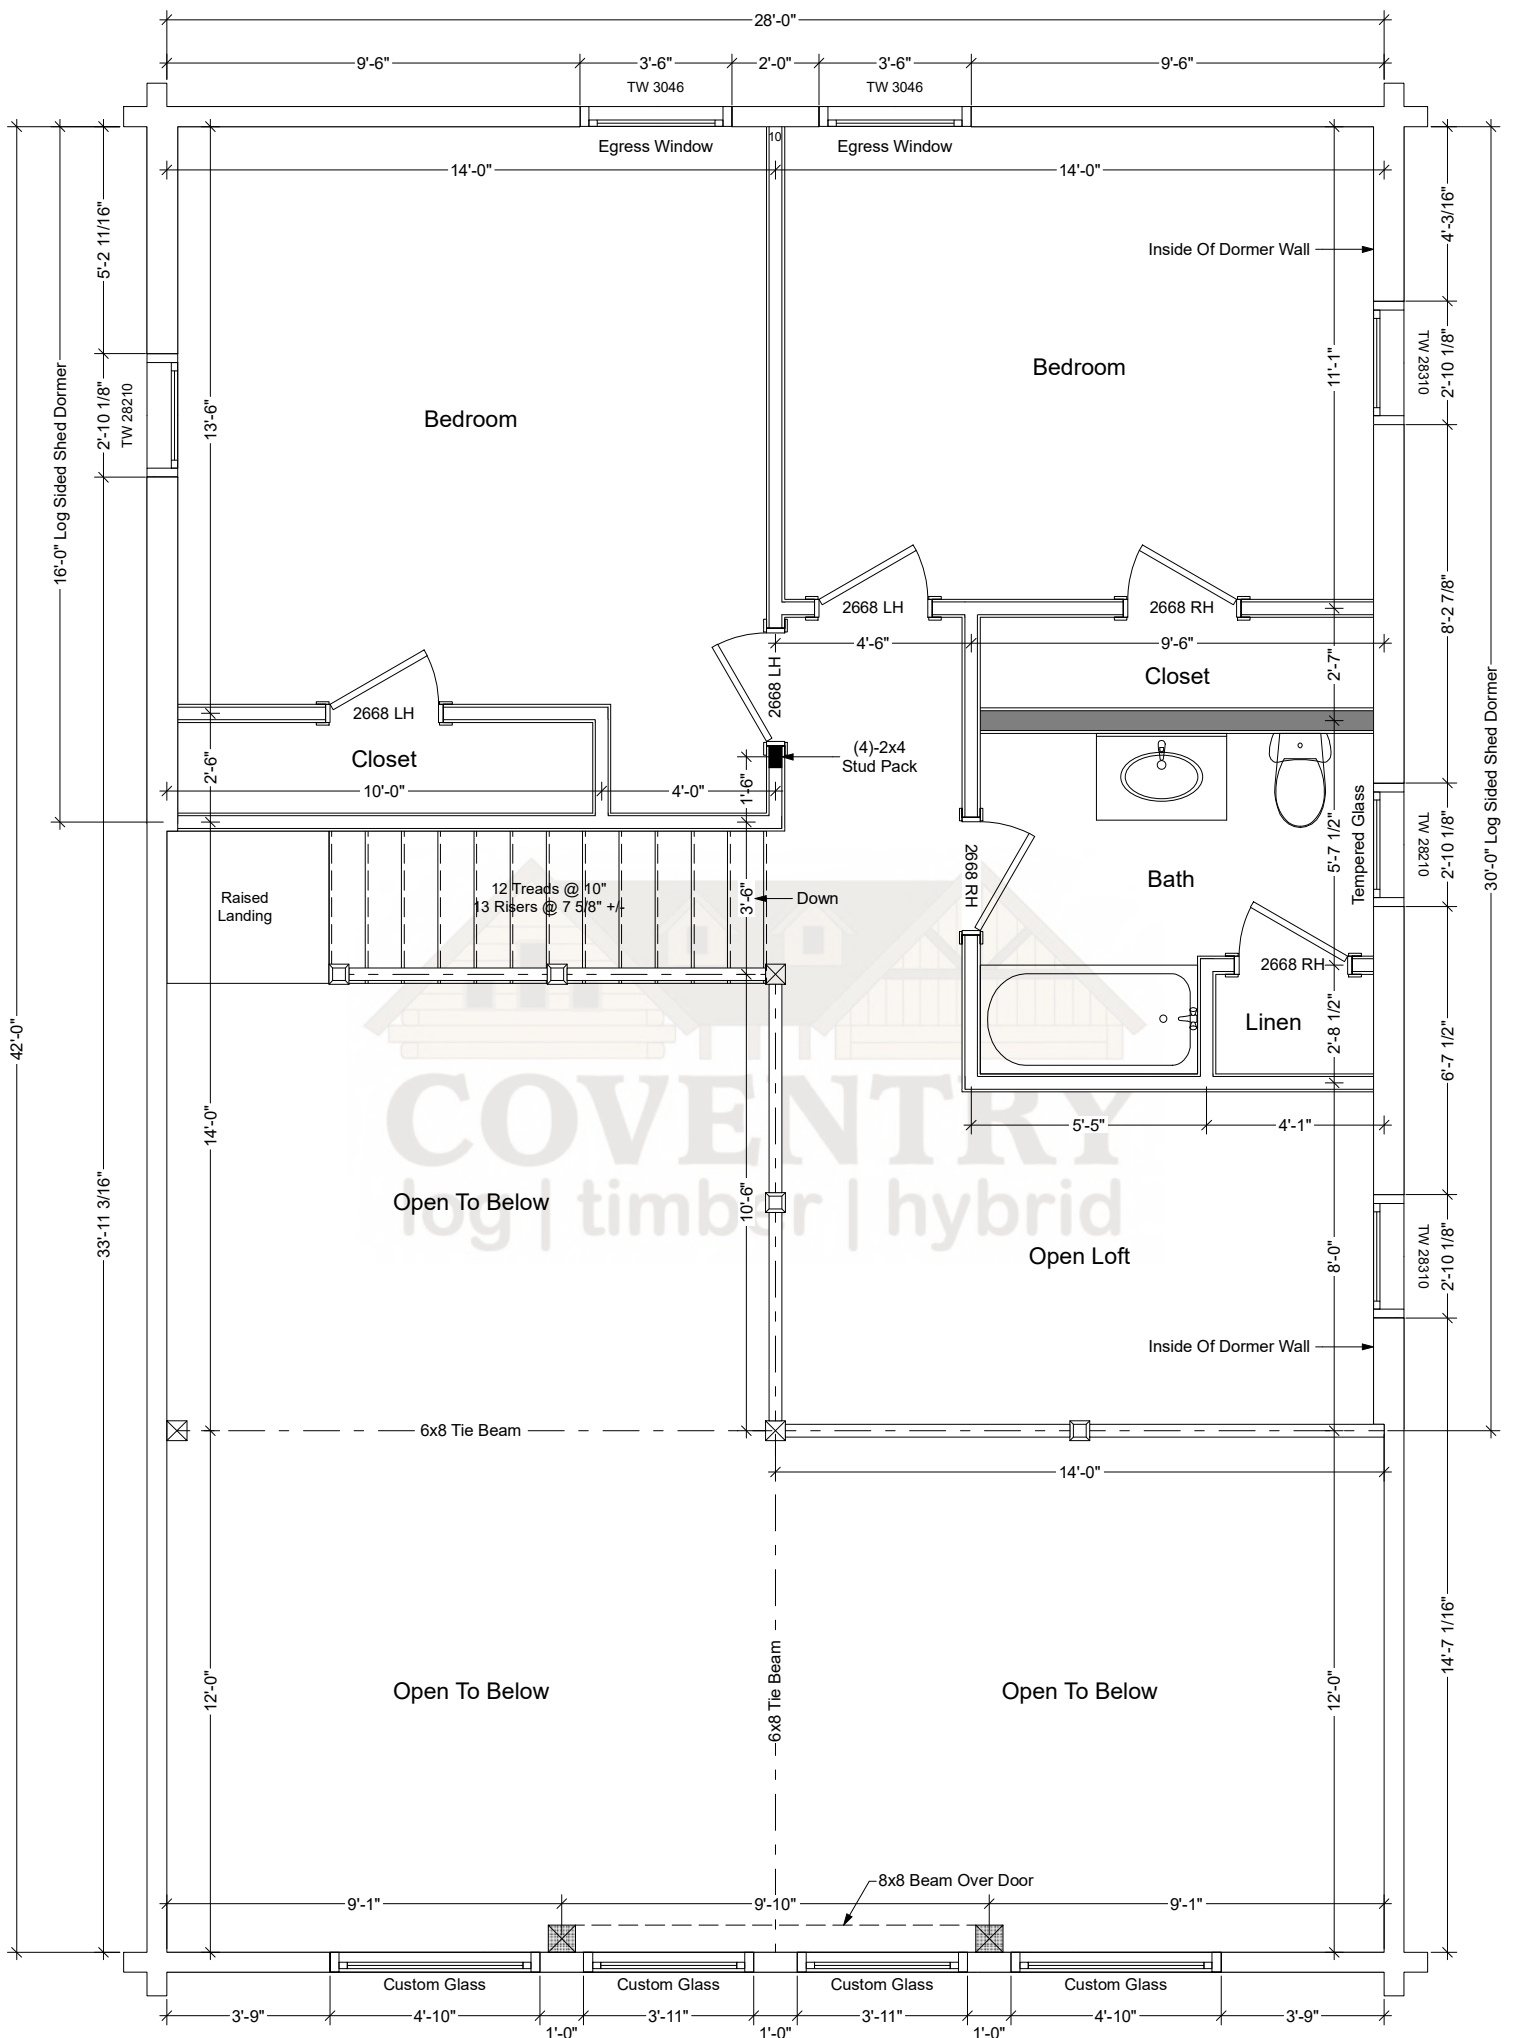


Hillside Second Floor Plan

Note: Actual Pitch Of Roof Determined By Assembled Log Gable.
Pitch May Vary Slightly From That Noted On Plan.

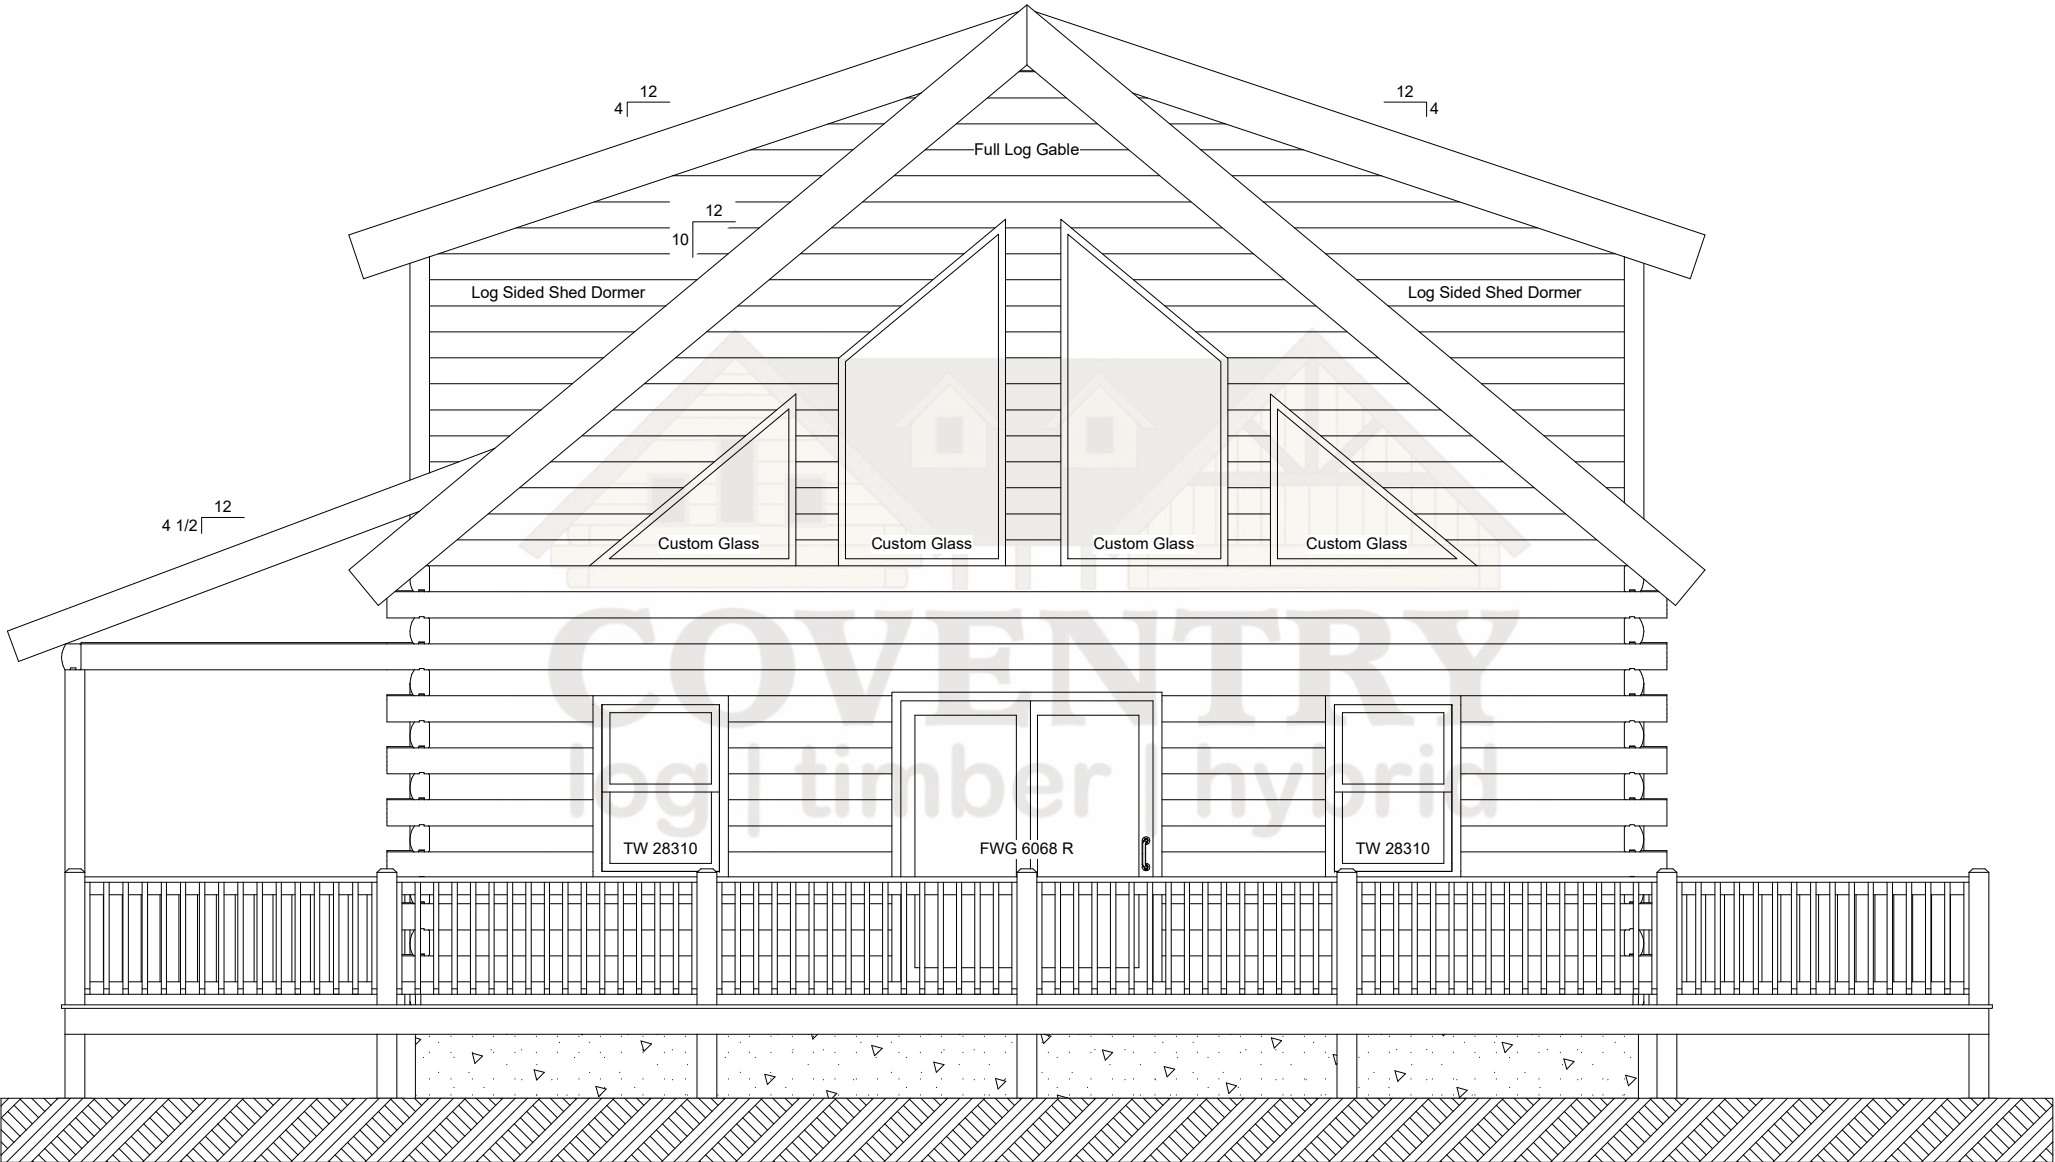


Hillside Front Elevation

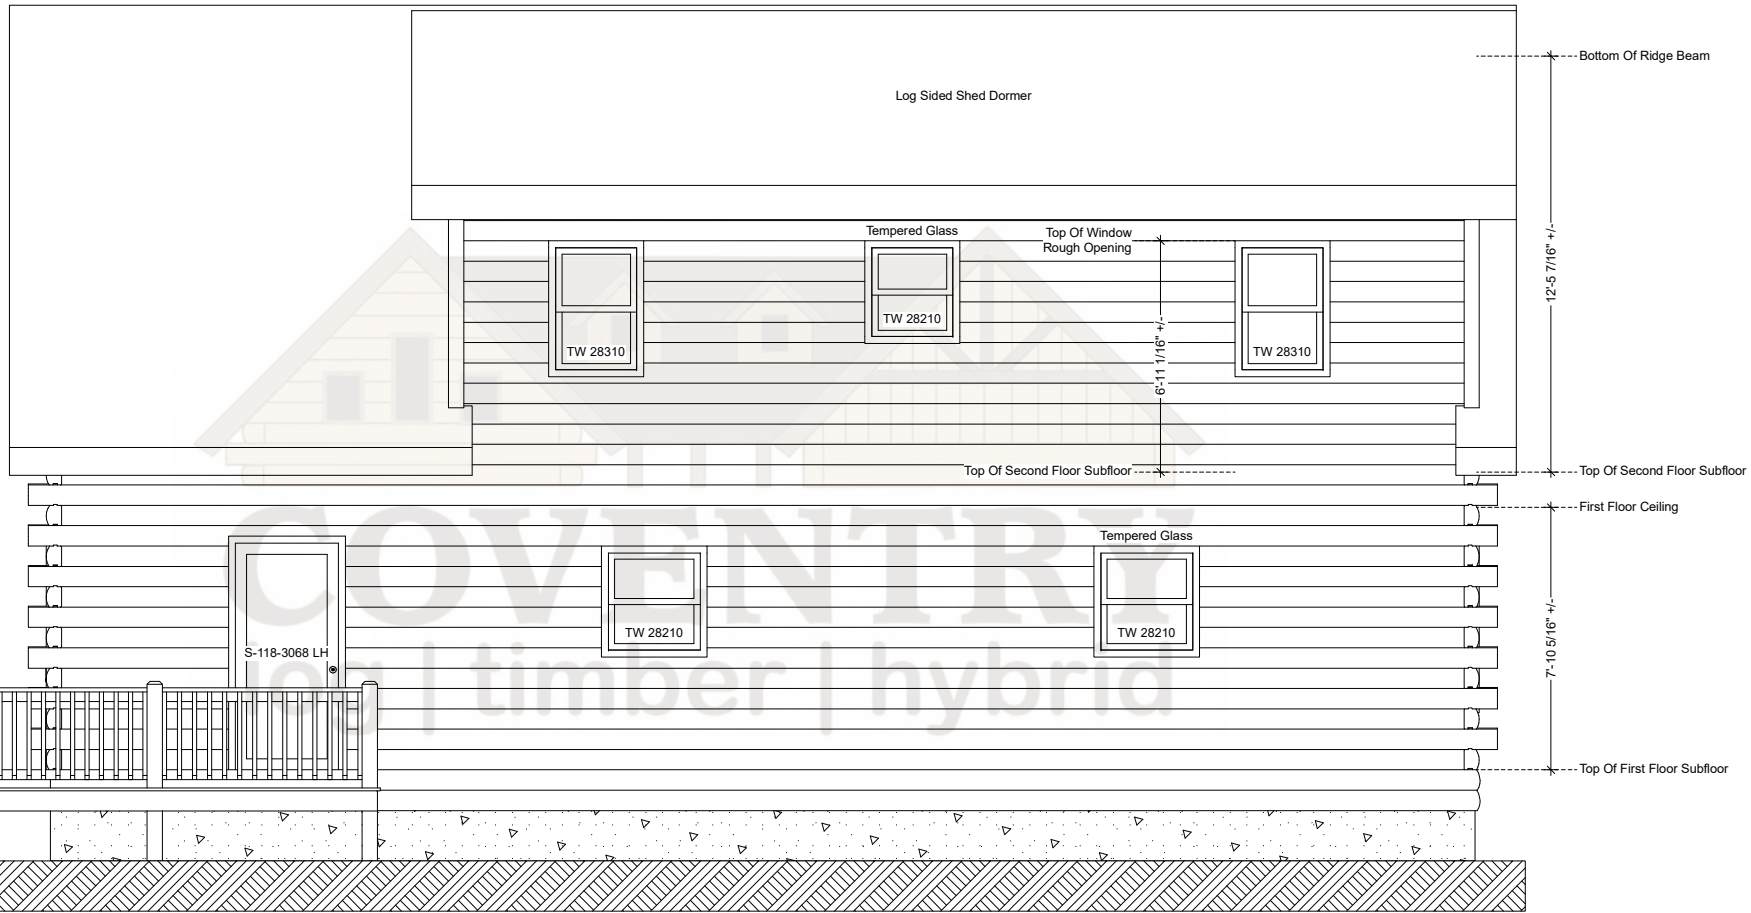

Hillside Right Elevation

Note: Actual Pitch Of Roof Determined By Assembled Log Gable.
Pitch May Vary Slightly From That Noted On Plan.

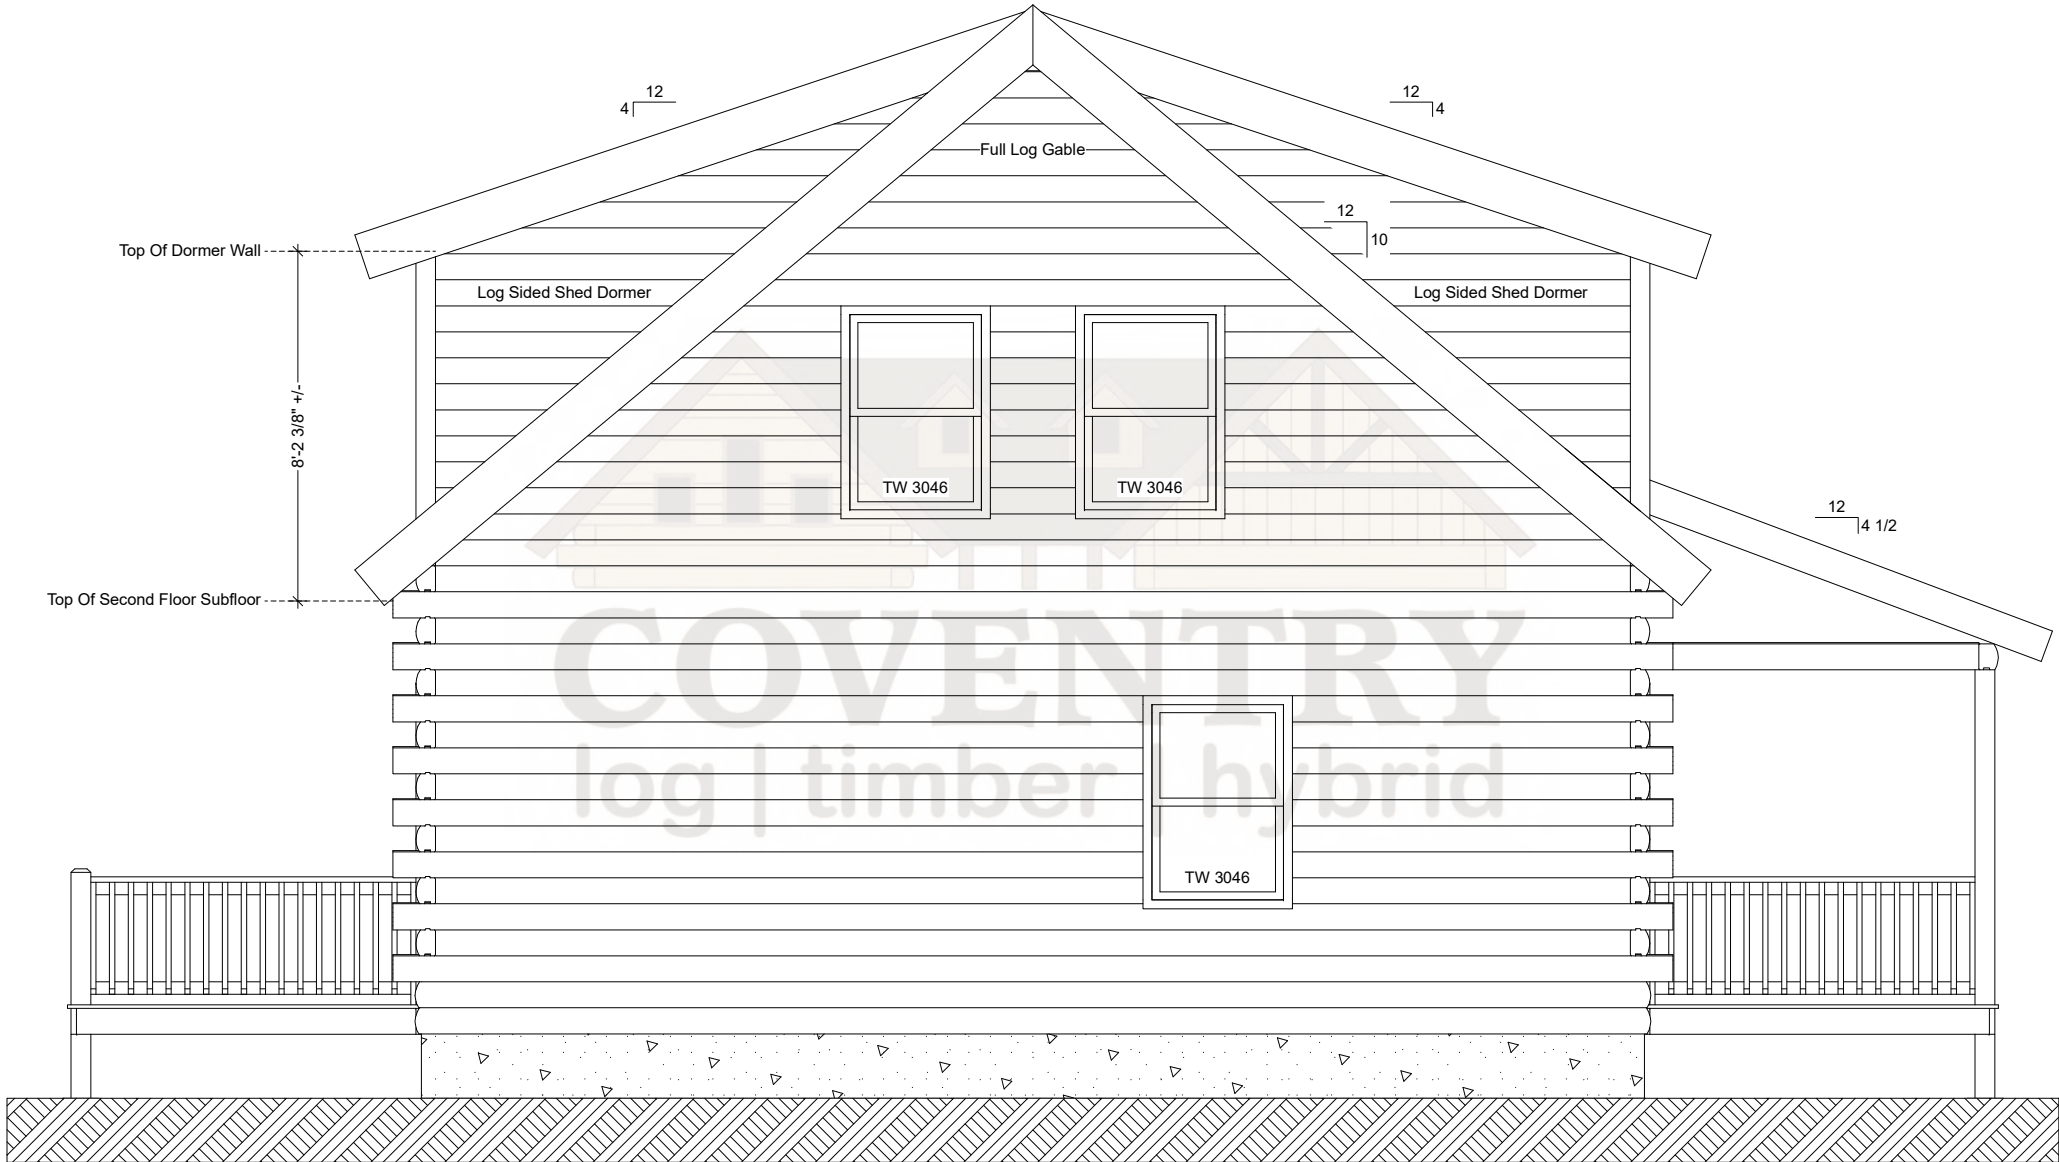

Hillside Rear Elevation

Log Sided Shed Dormer

TW 28210

TW 28310

S-262-3068 LH

TW 28310

TW 28310

Hillside Left Elevation

