



Homestead First Floor Plan

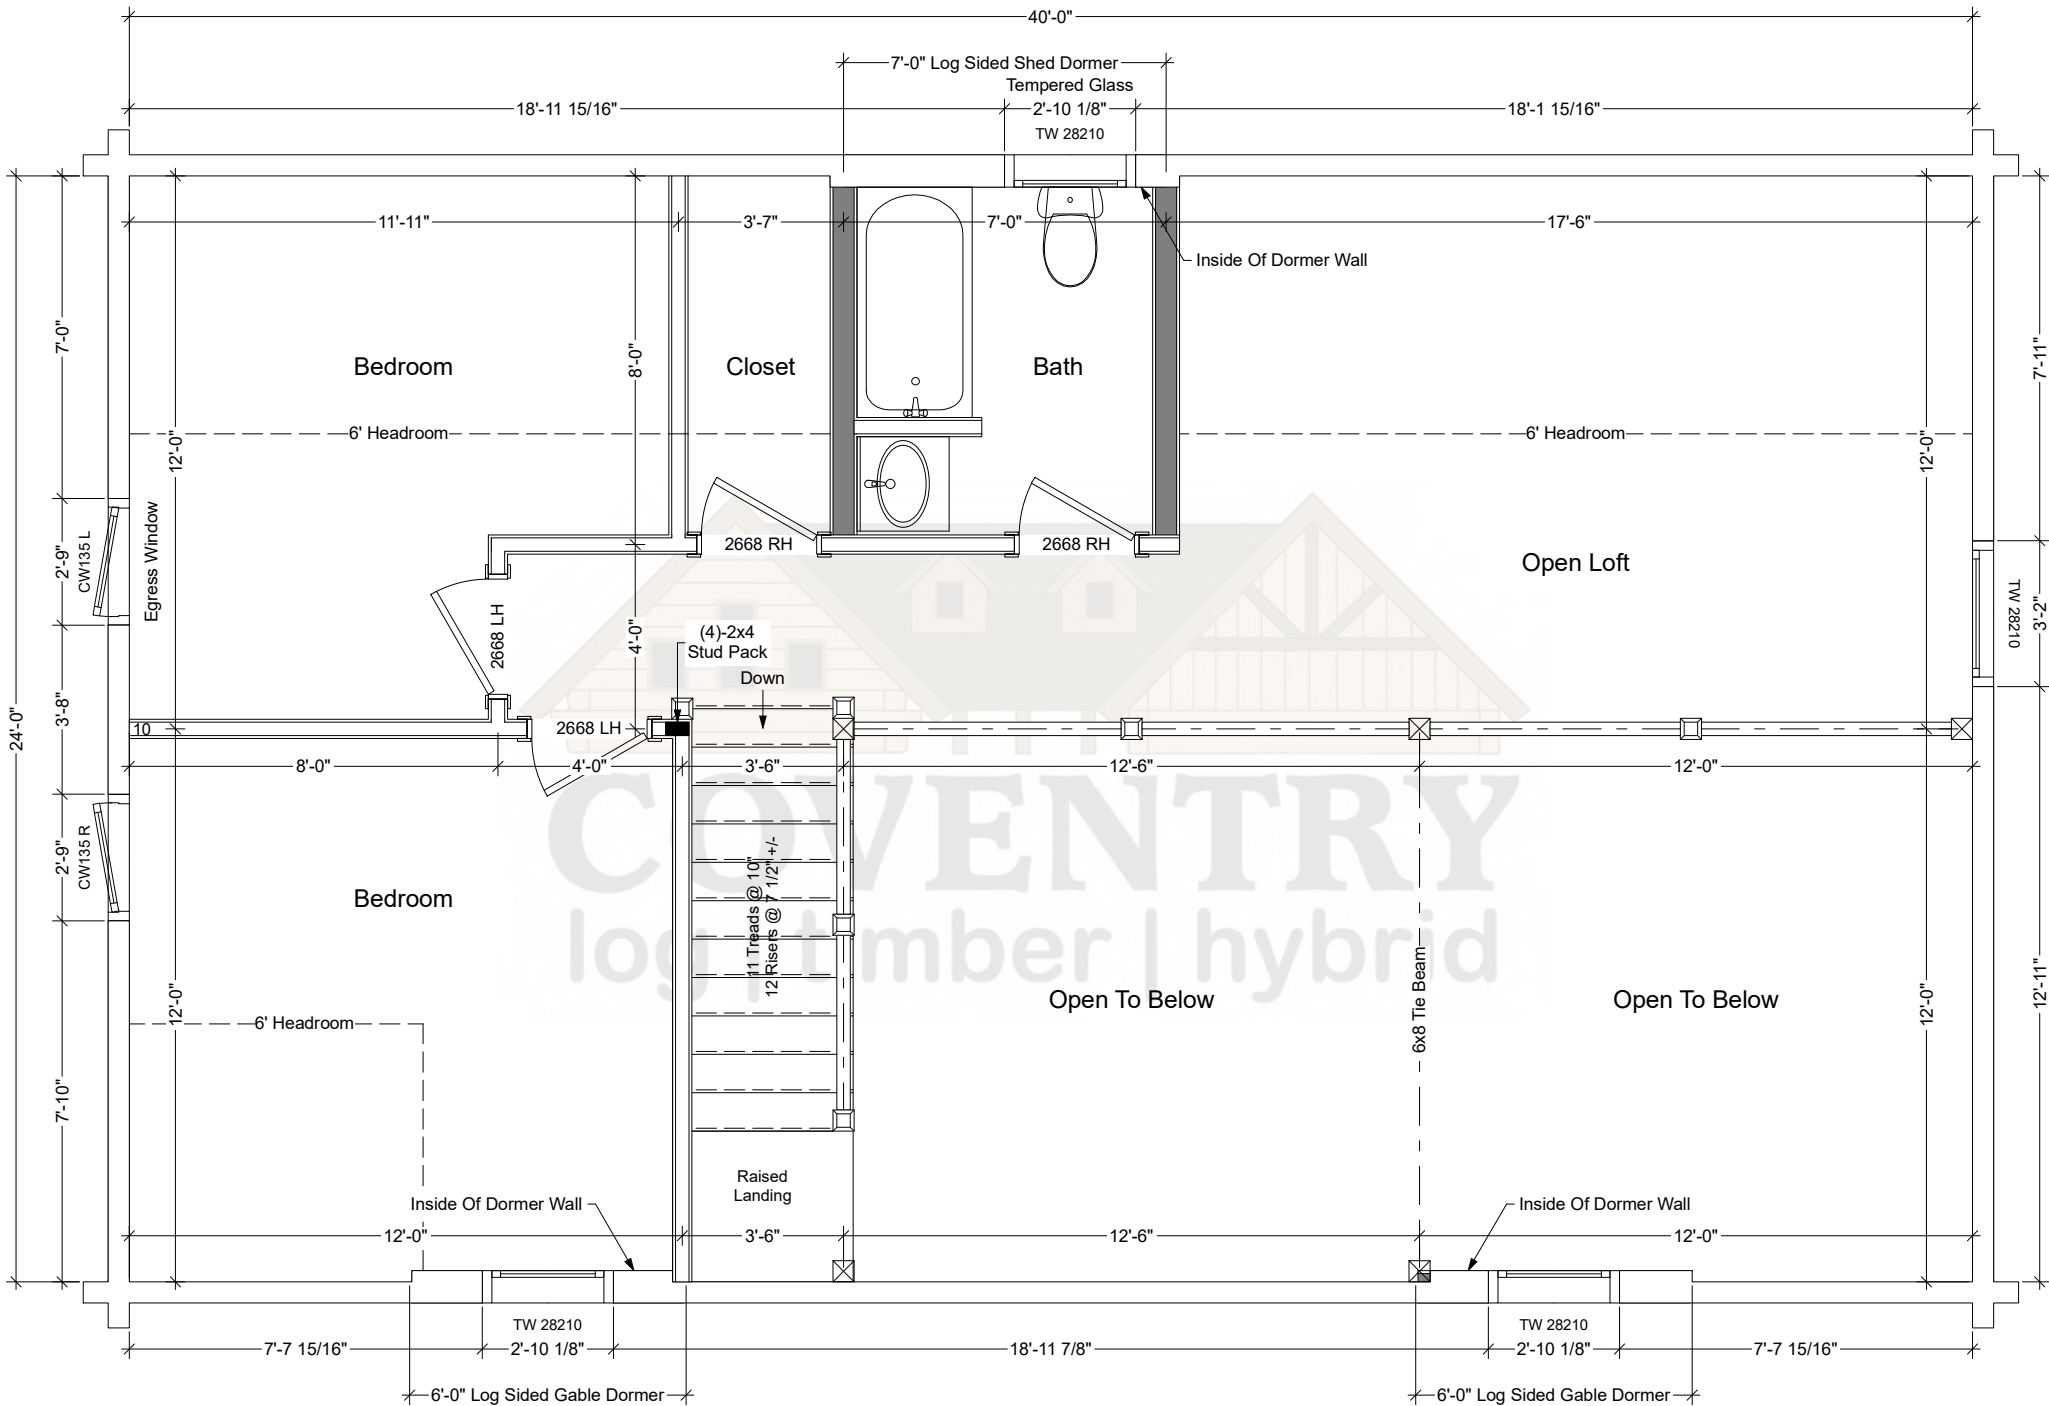


Homestead Second Floor Plan

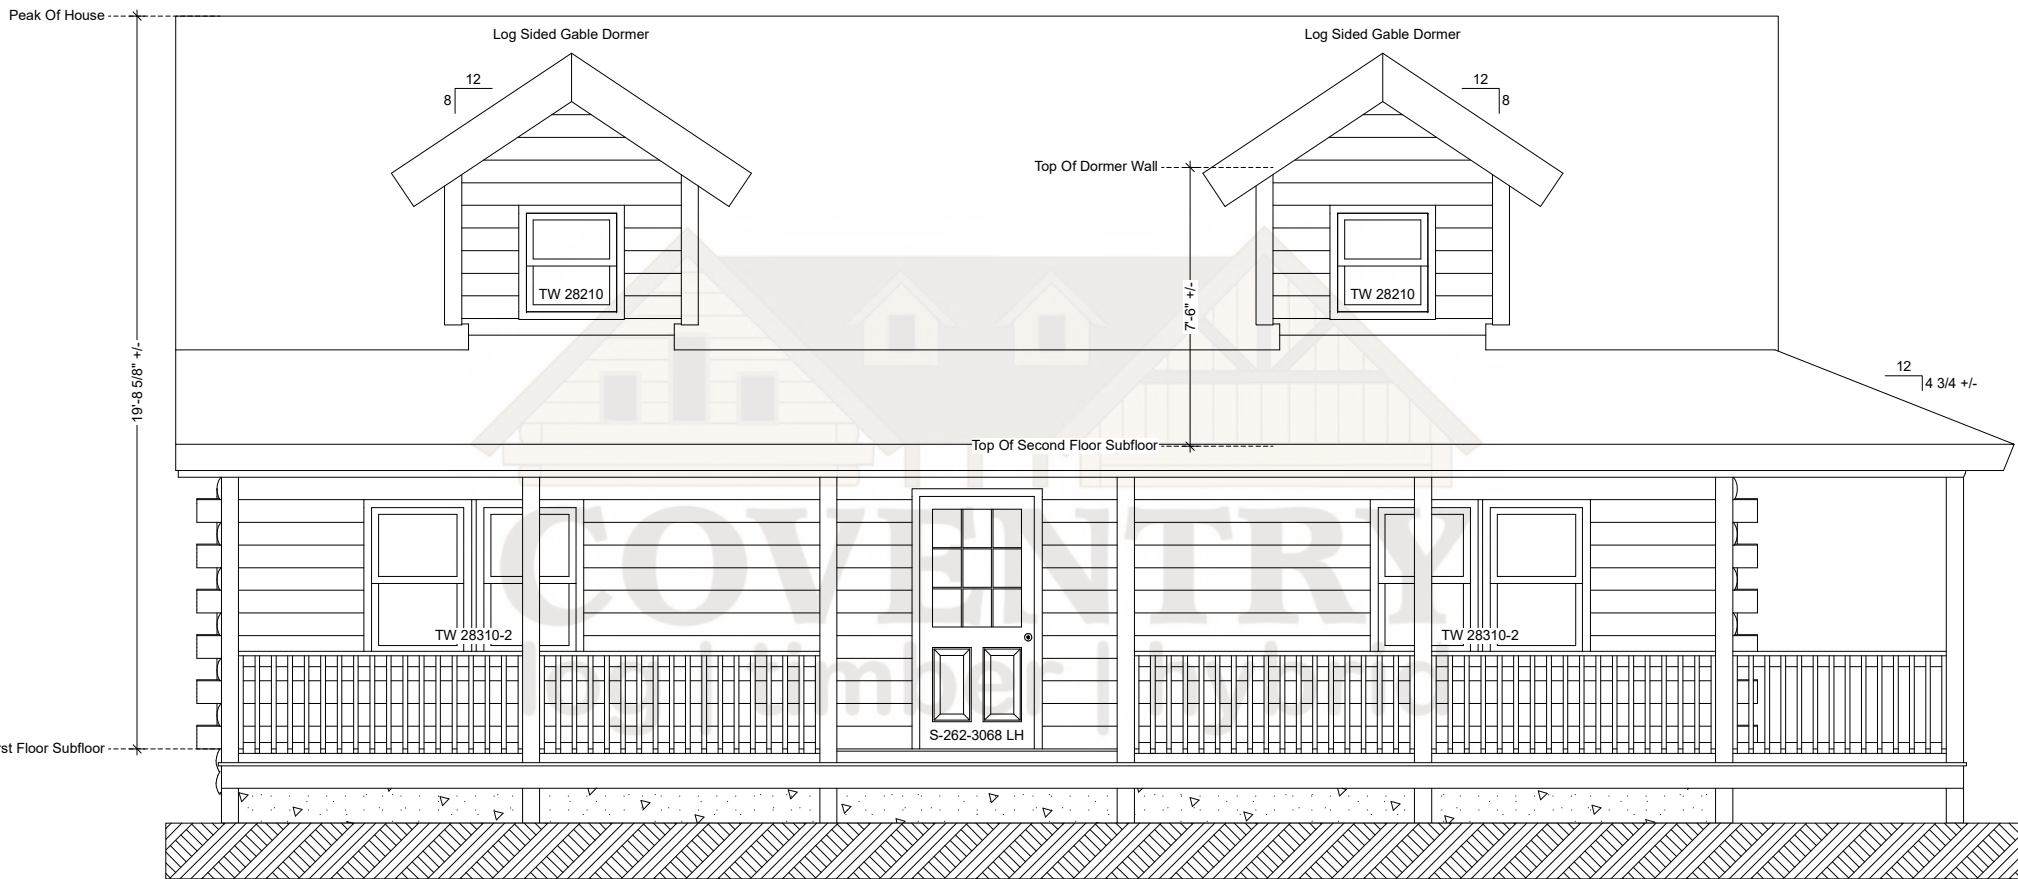


Homestead Front Elevation

Note: Actual Pitch Of Roof Determined By Assembled Log Gable.  
Pitch May Vary Slightly From That Noted On Plan.

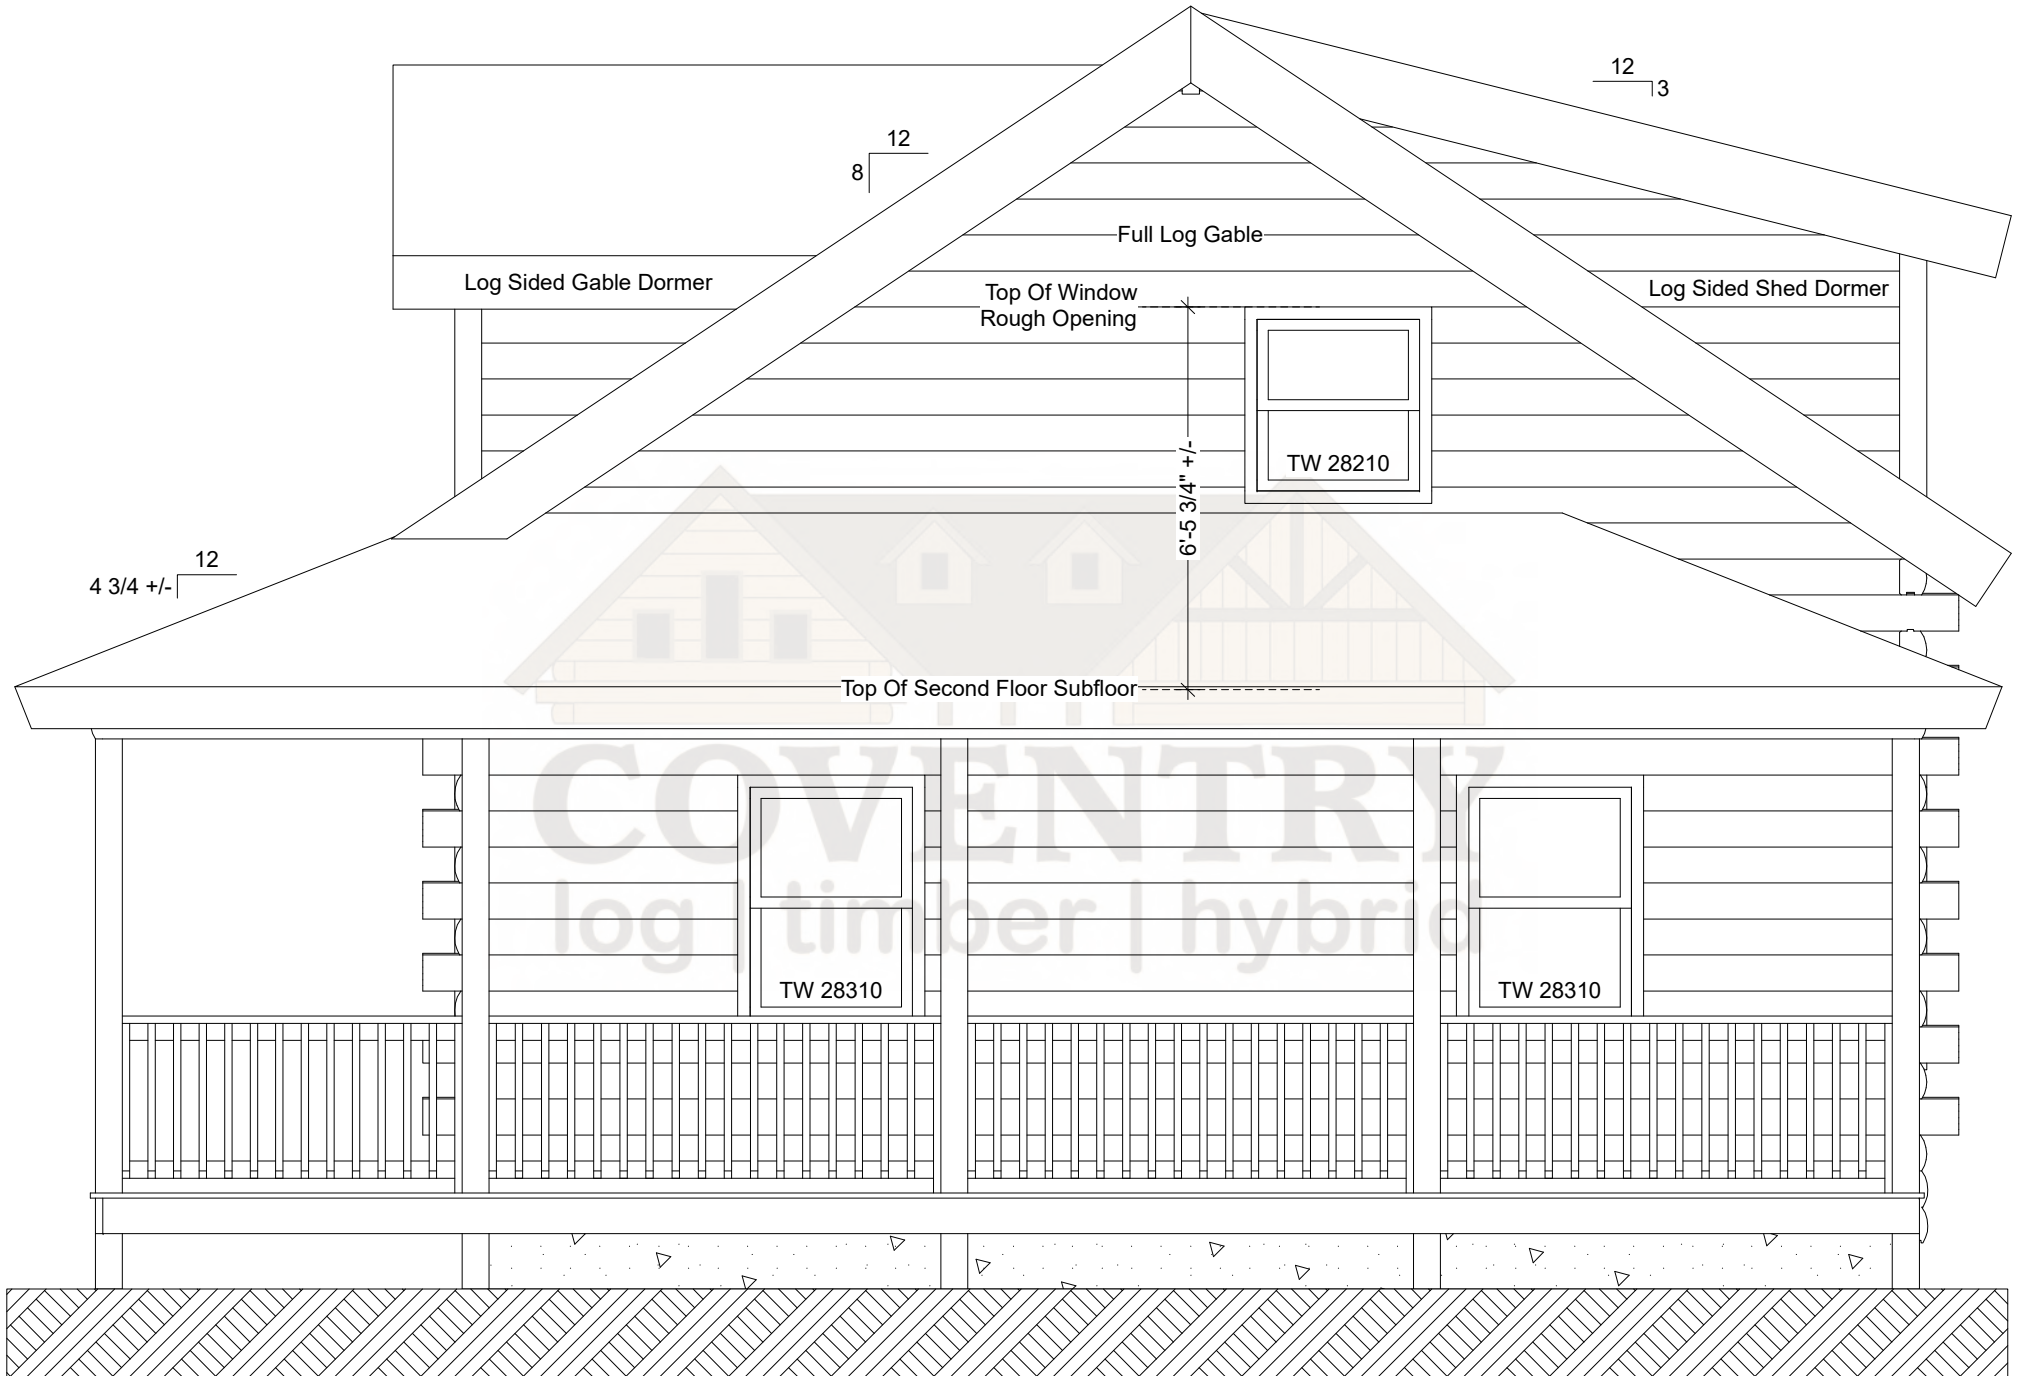


Homestead Right Elevation

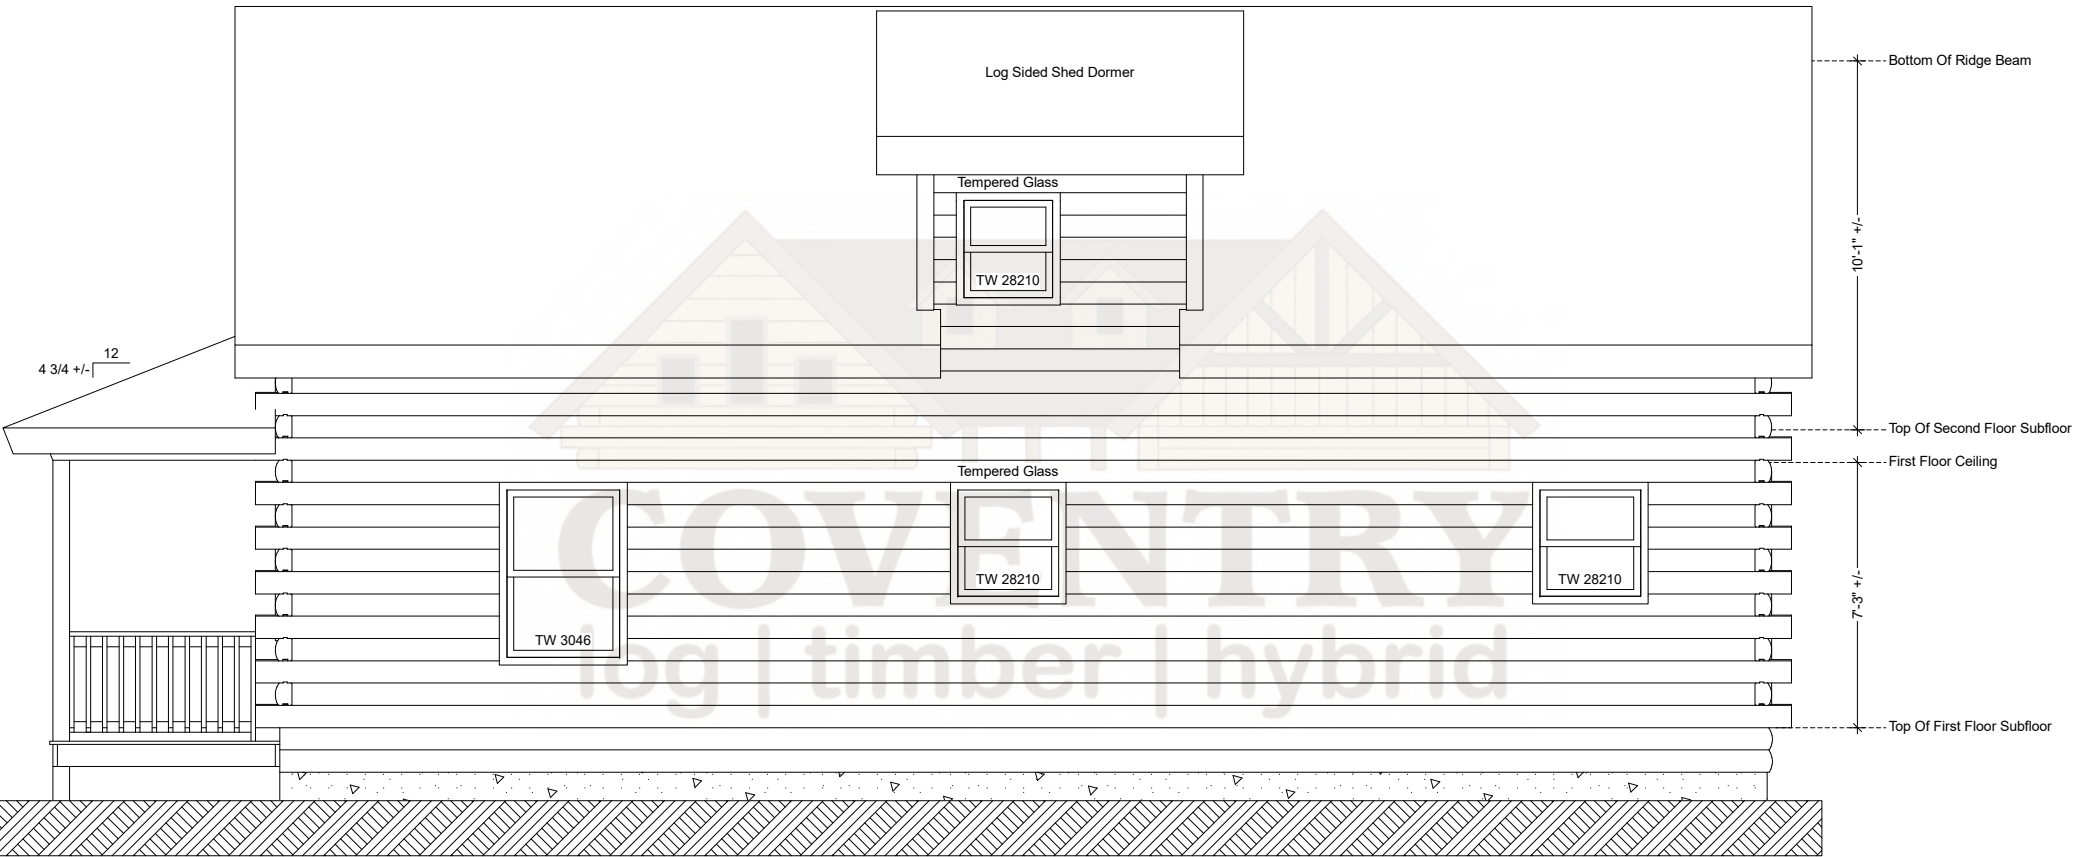

Homestead Rear Elevation

Note: Actual Pitch Of Roof Determined By Assembled Log Gable.  
Pitch May Vary Slightly From That Noted On Plan.

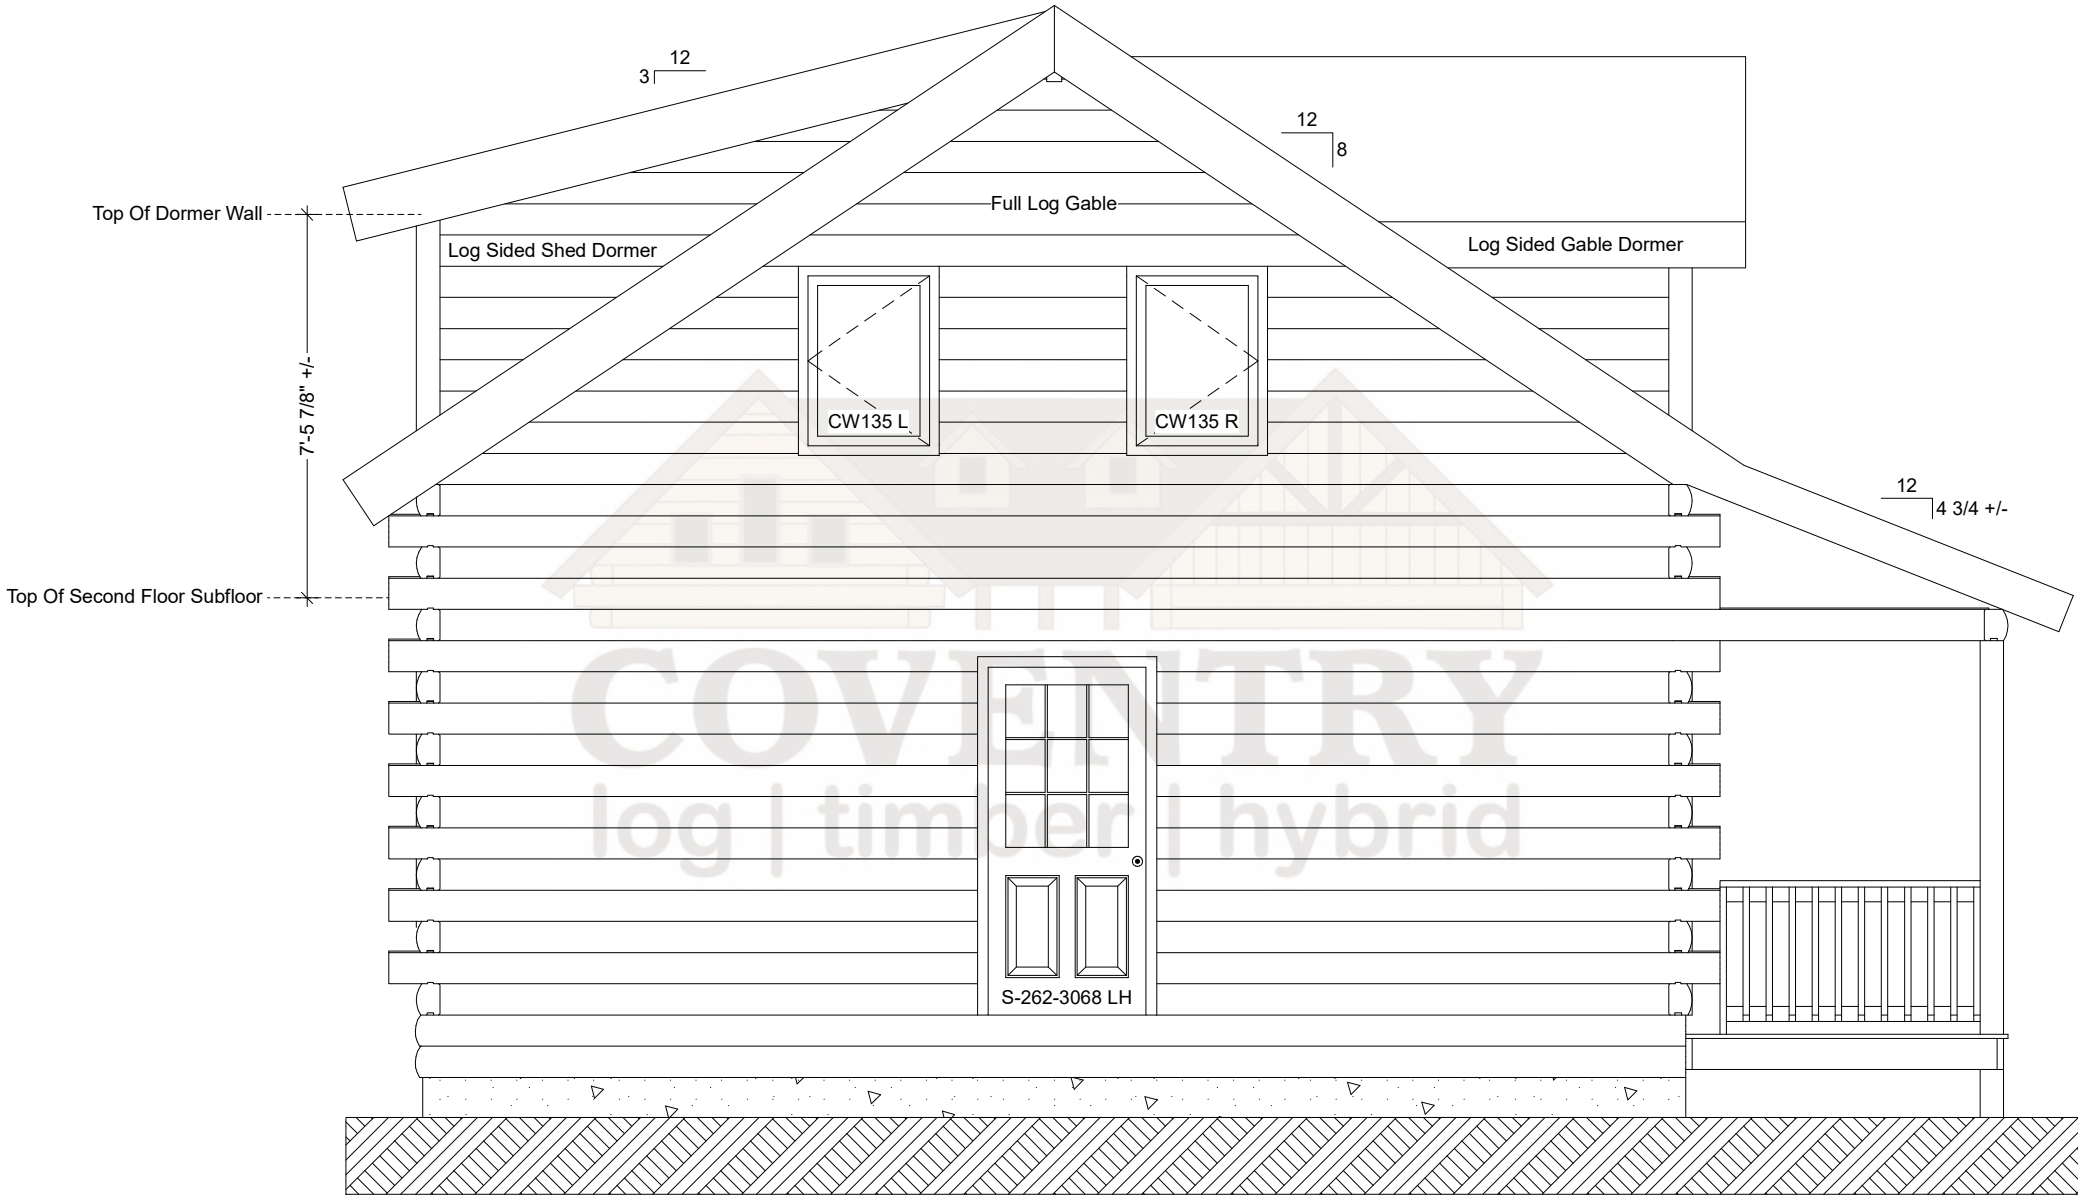

Homestead Left Elevation