


Adventurer First Floor Plan




Adventurer Second Floor Plan

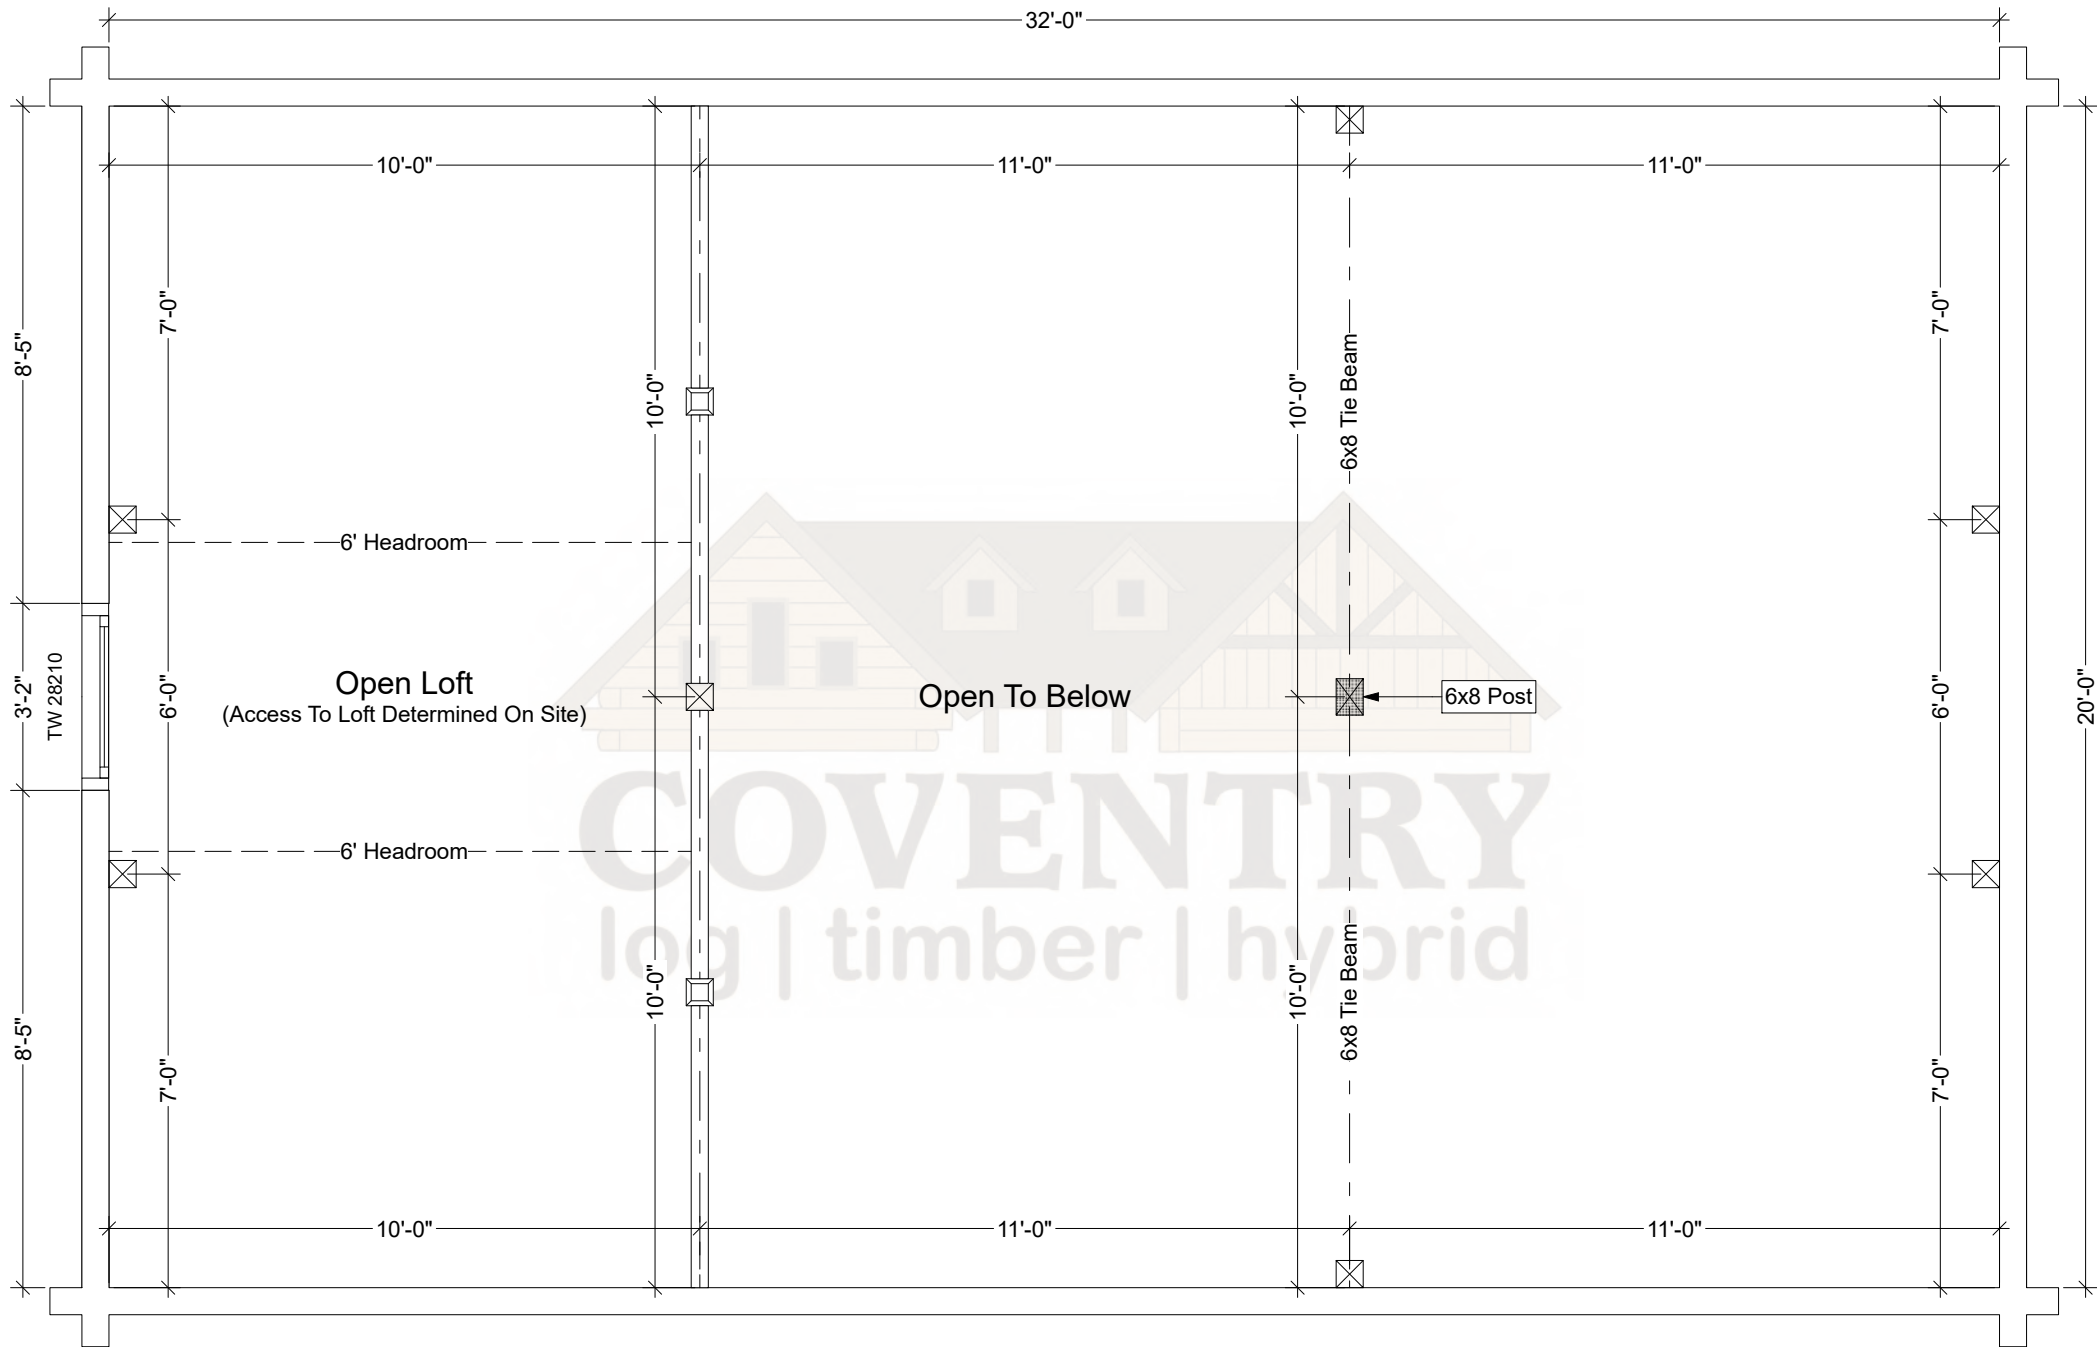

Adventurer Front Elevation


Note: Actual Pitch Of Roof Determined By Assembled Log Gable.  
Pitch May Vary Slightly From That Noted On Plan.

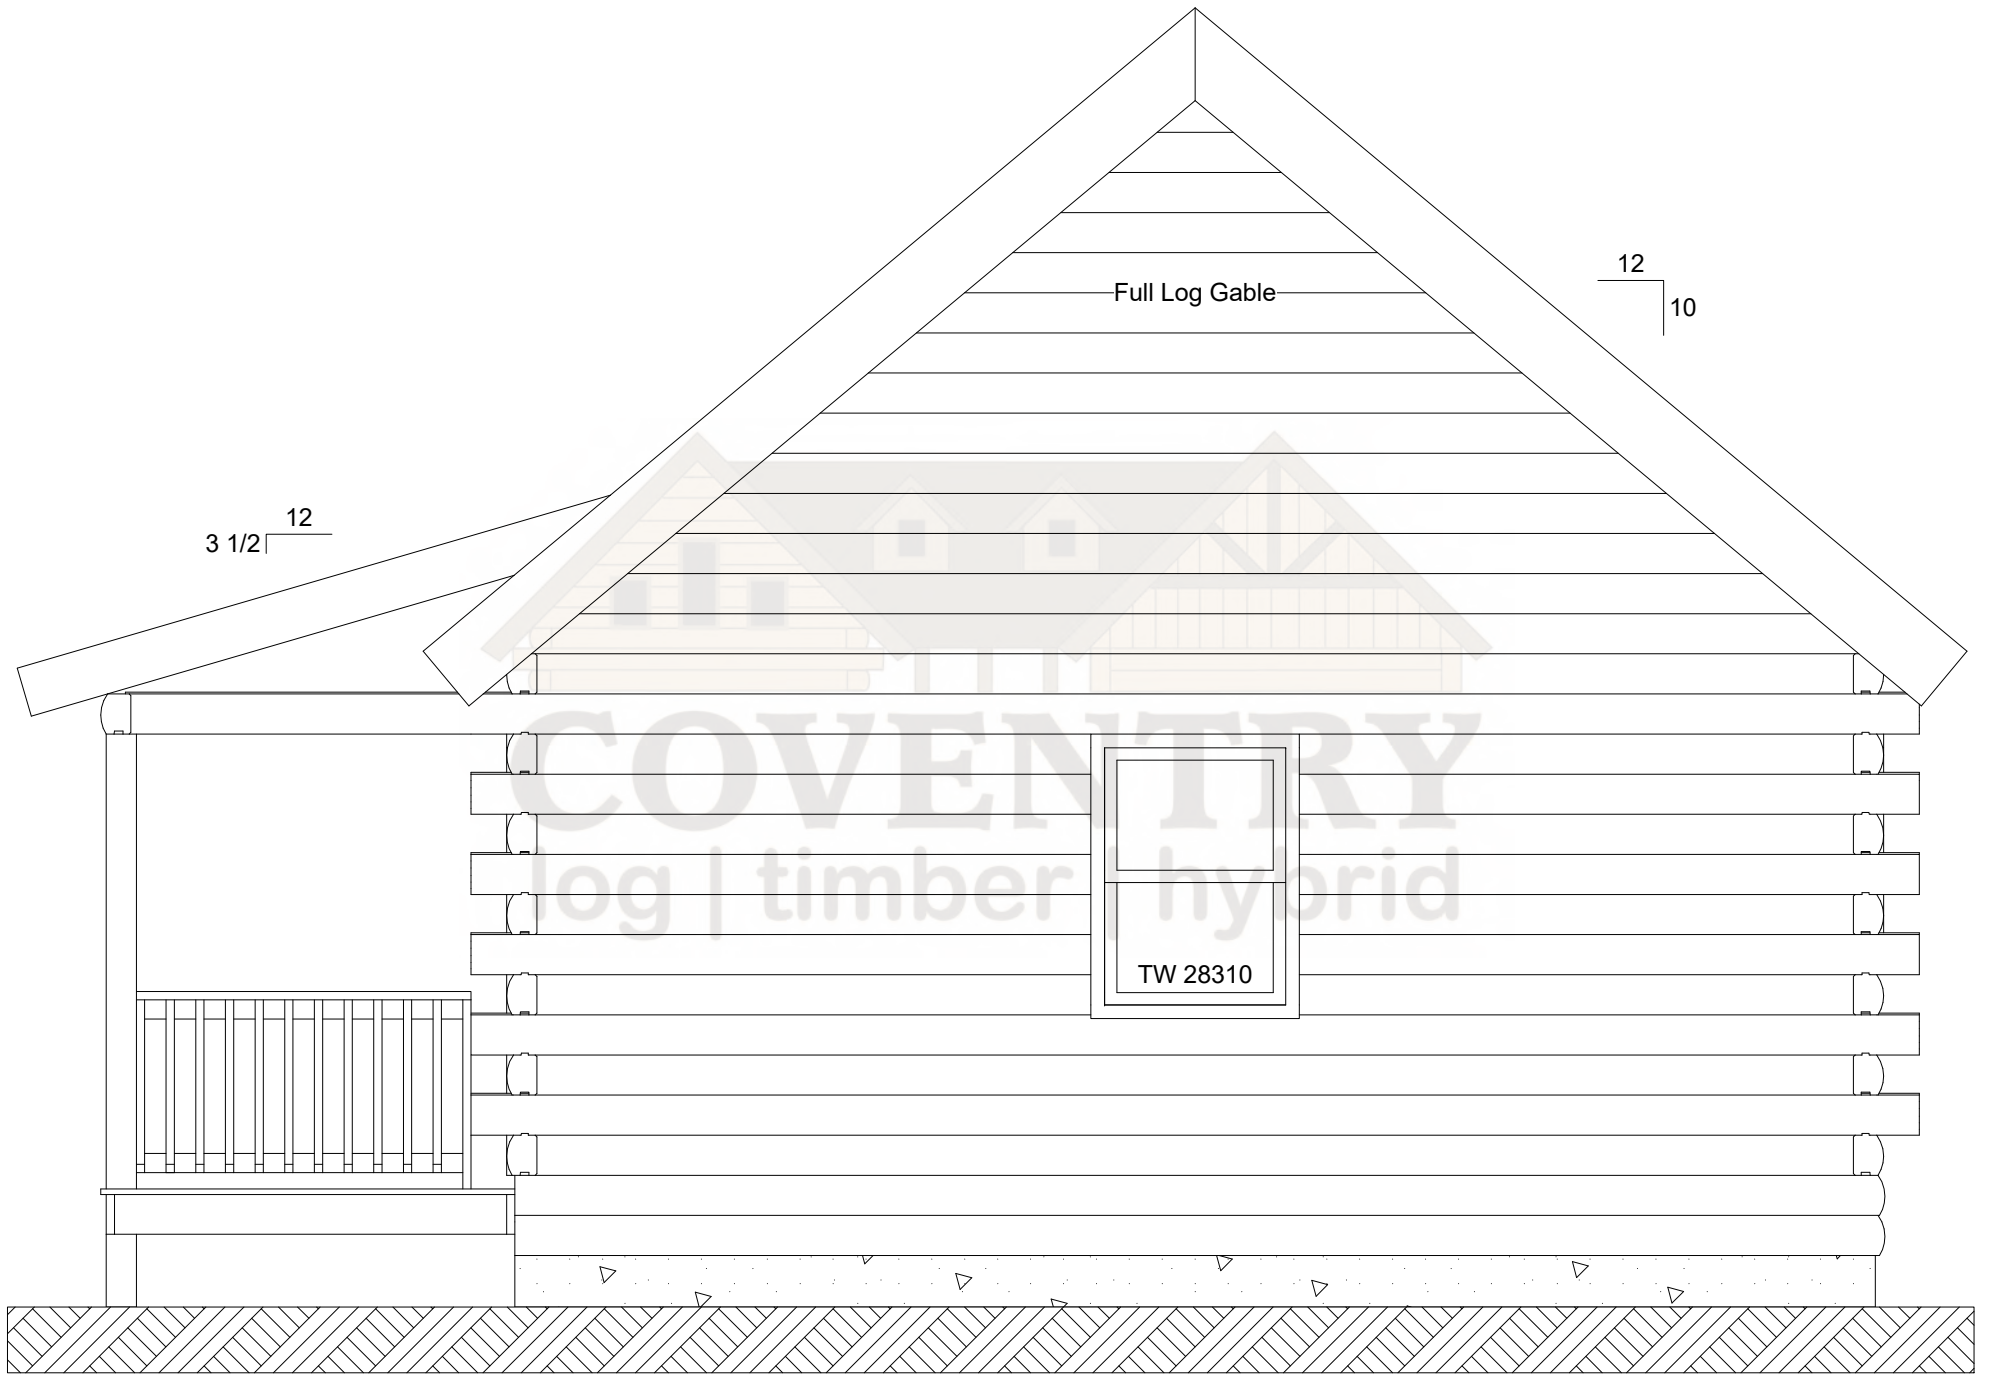

Adventurer Right Elevation

Peak Of House


17'-8 13/16" +/-

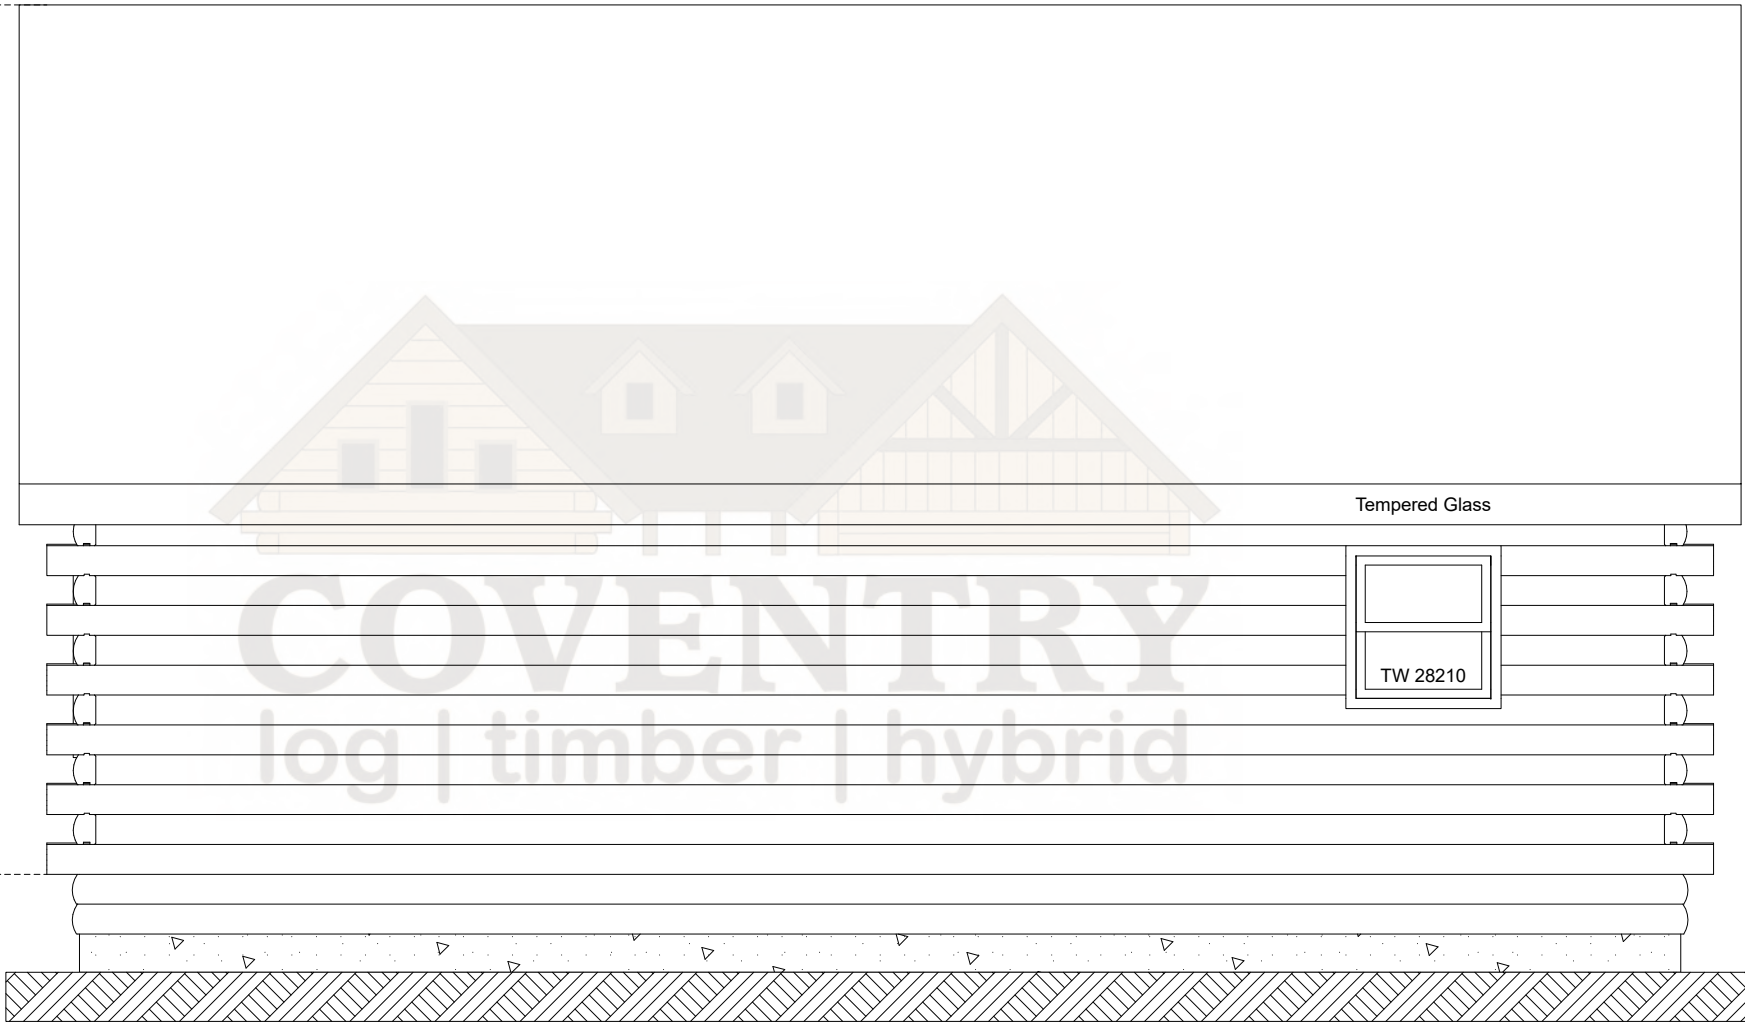

Top Of First Floor Subfloor

Adventurer Rear Elevation

Note: Actual Pitch Of Roof Determined By Assembled Log Gable.  
Pitch May Vary Slightly From That Noted On Plan.

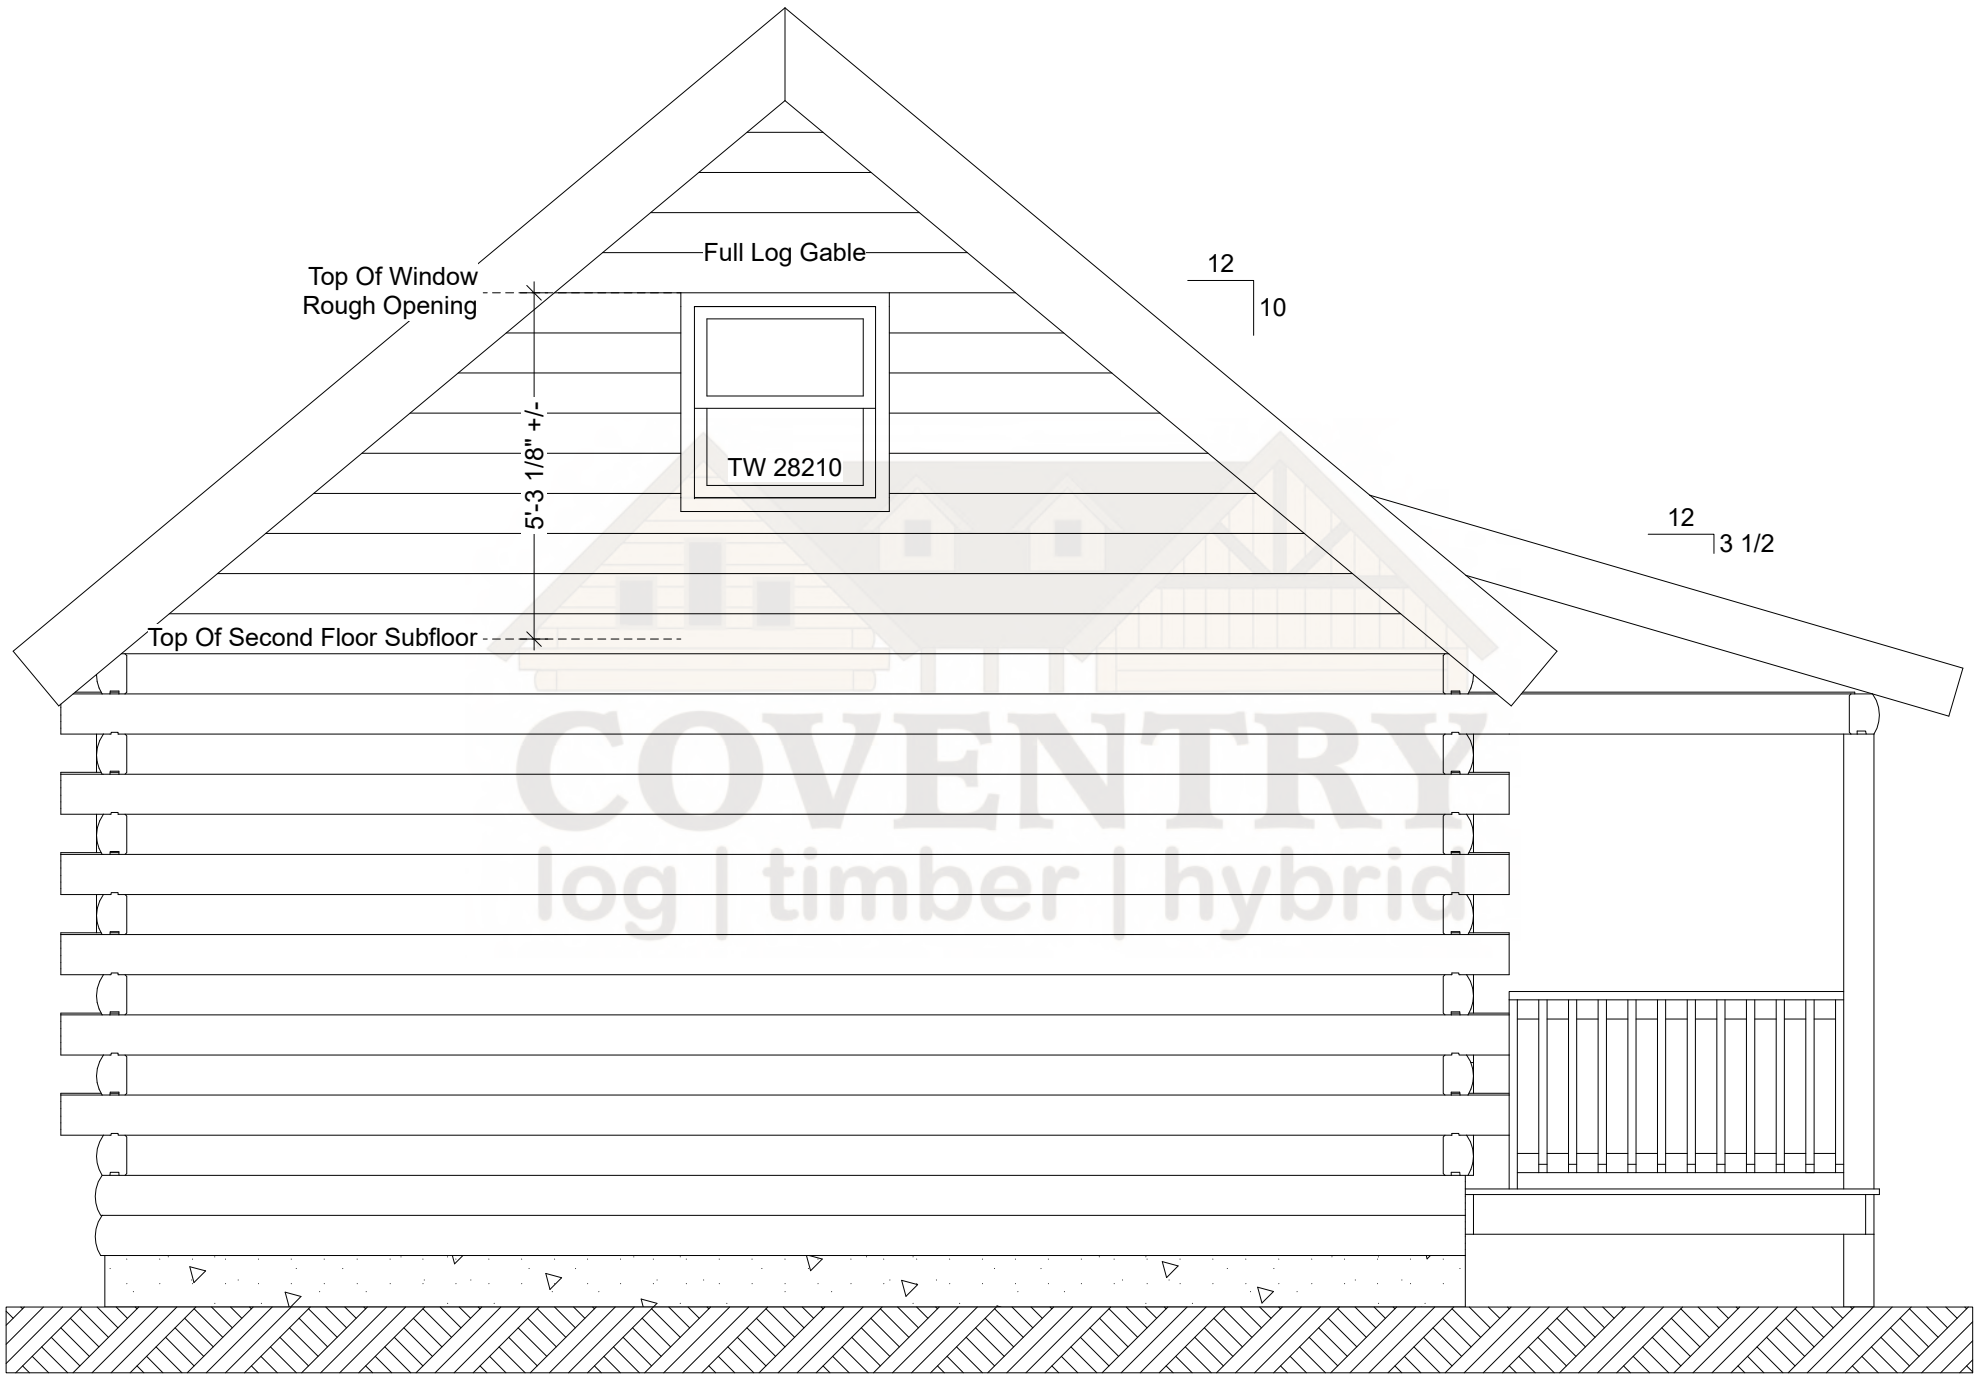

Adventurer Left Elevation