


Ascutney First Floor Plan




Ascutney Second Floor Plan

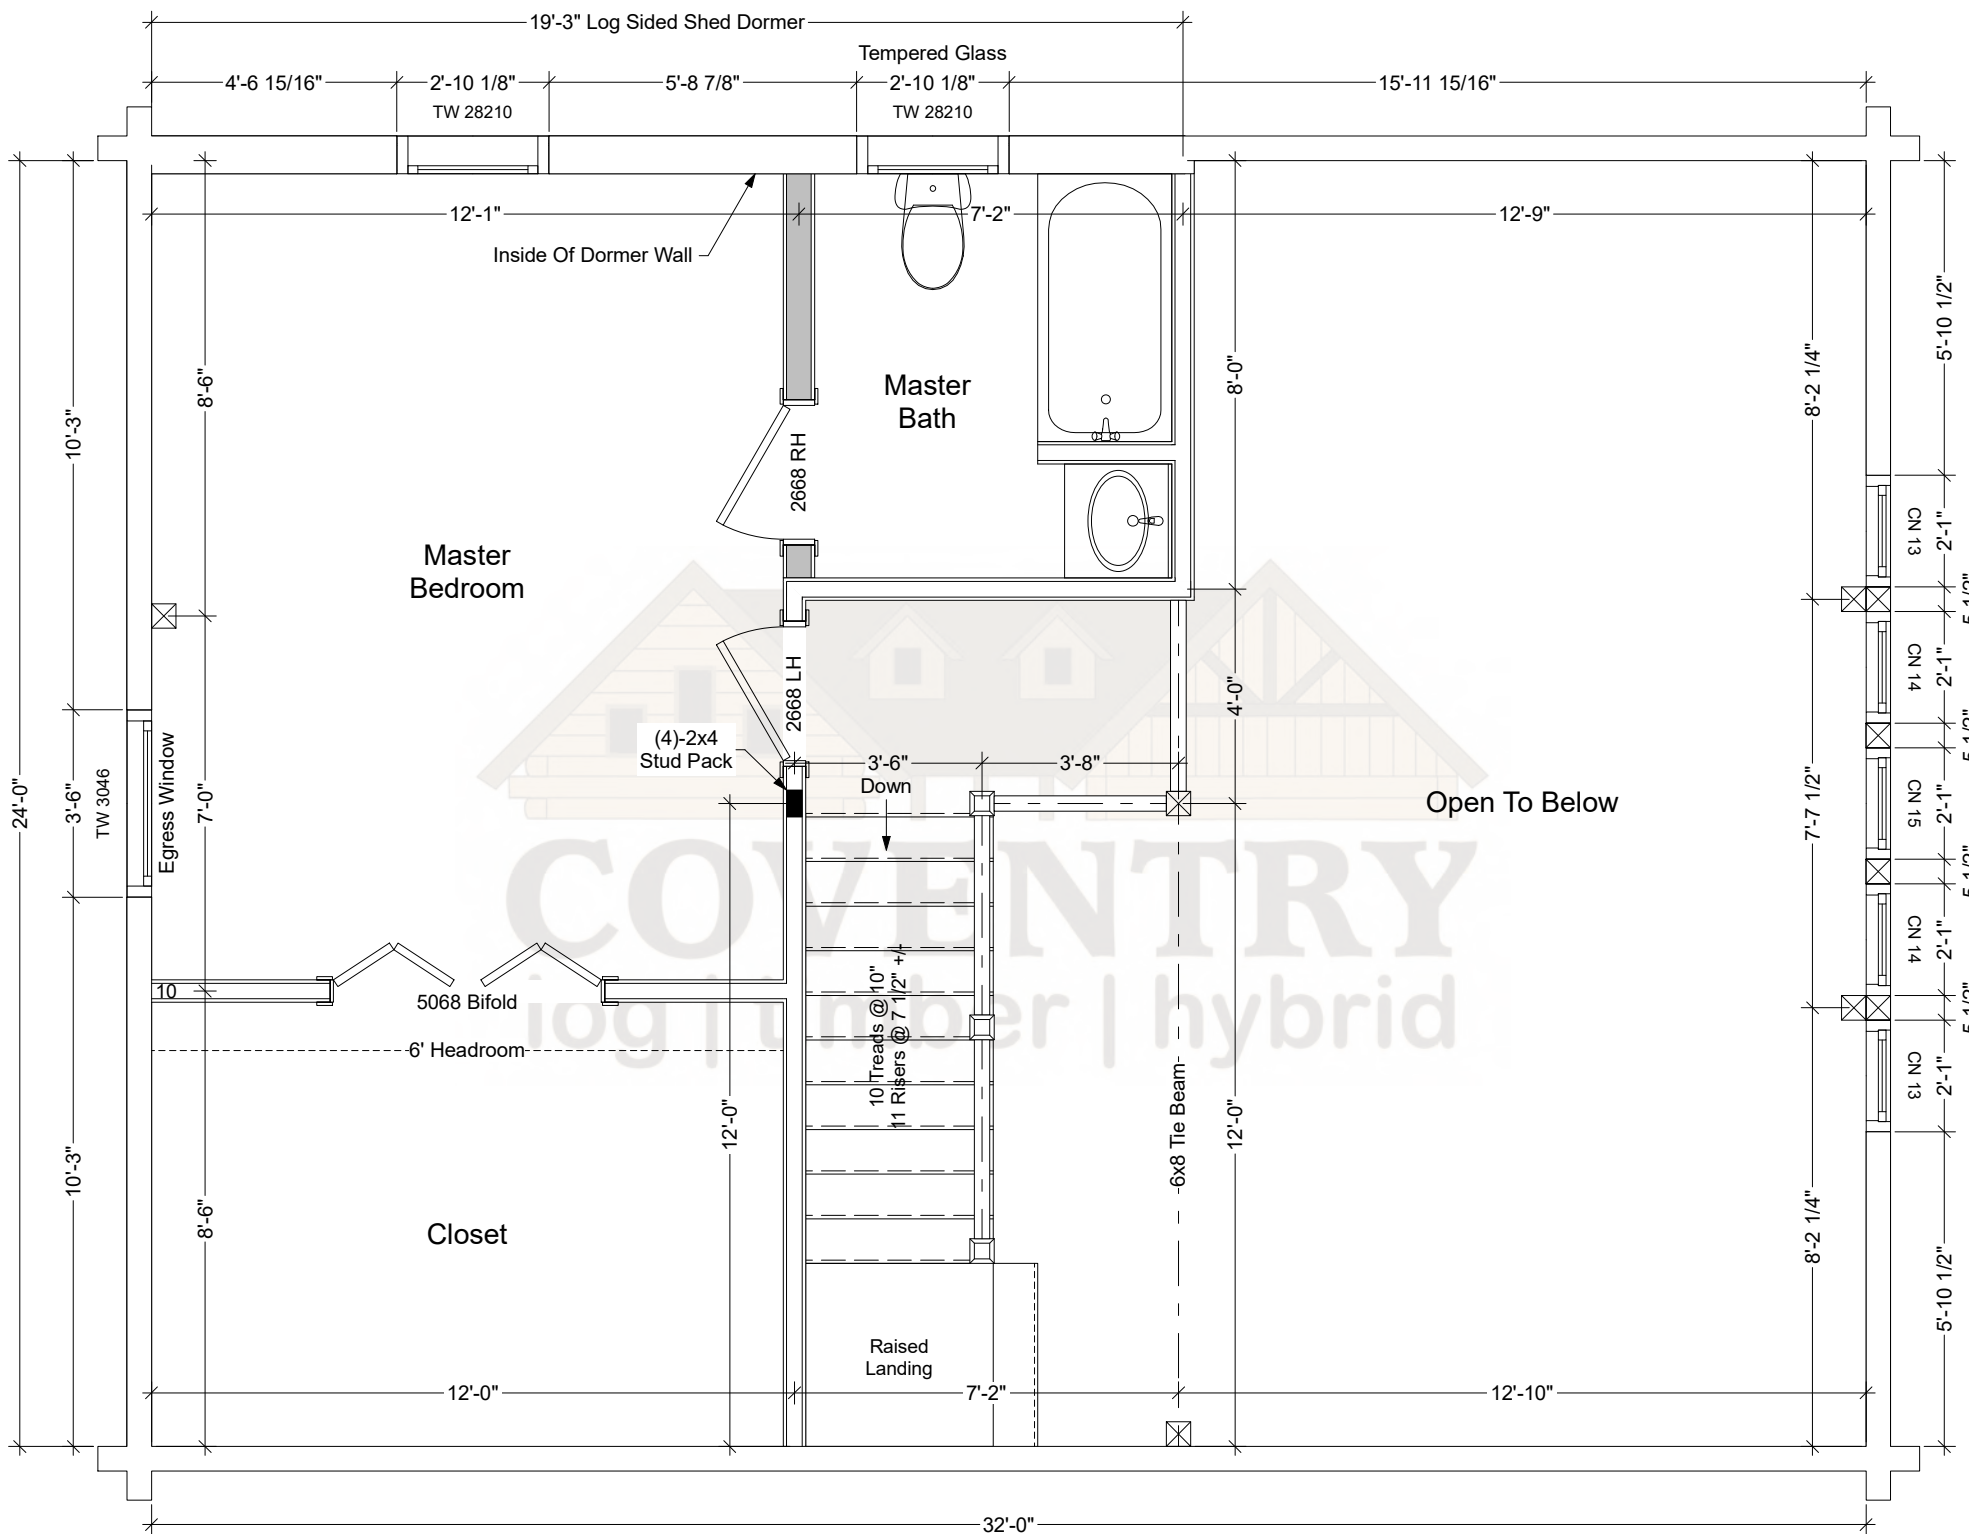


Ascutney Front Elevation

Note: Actual Pitch Of Roof Determined By Assembled Log Gable.  
Pitch May Vary Slightly From That Noted On Plan.

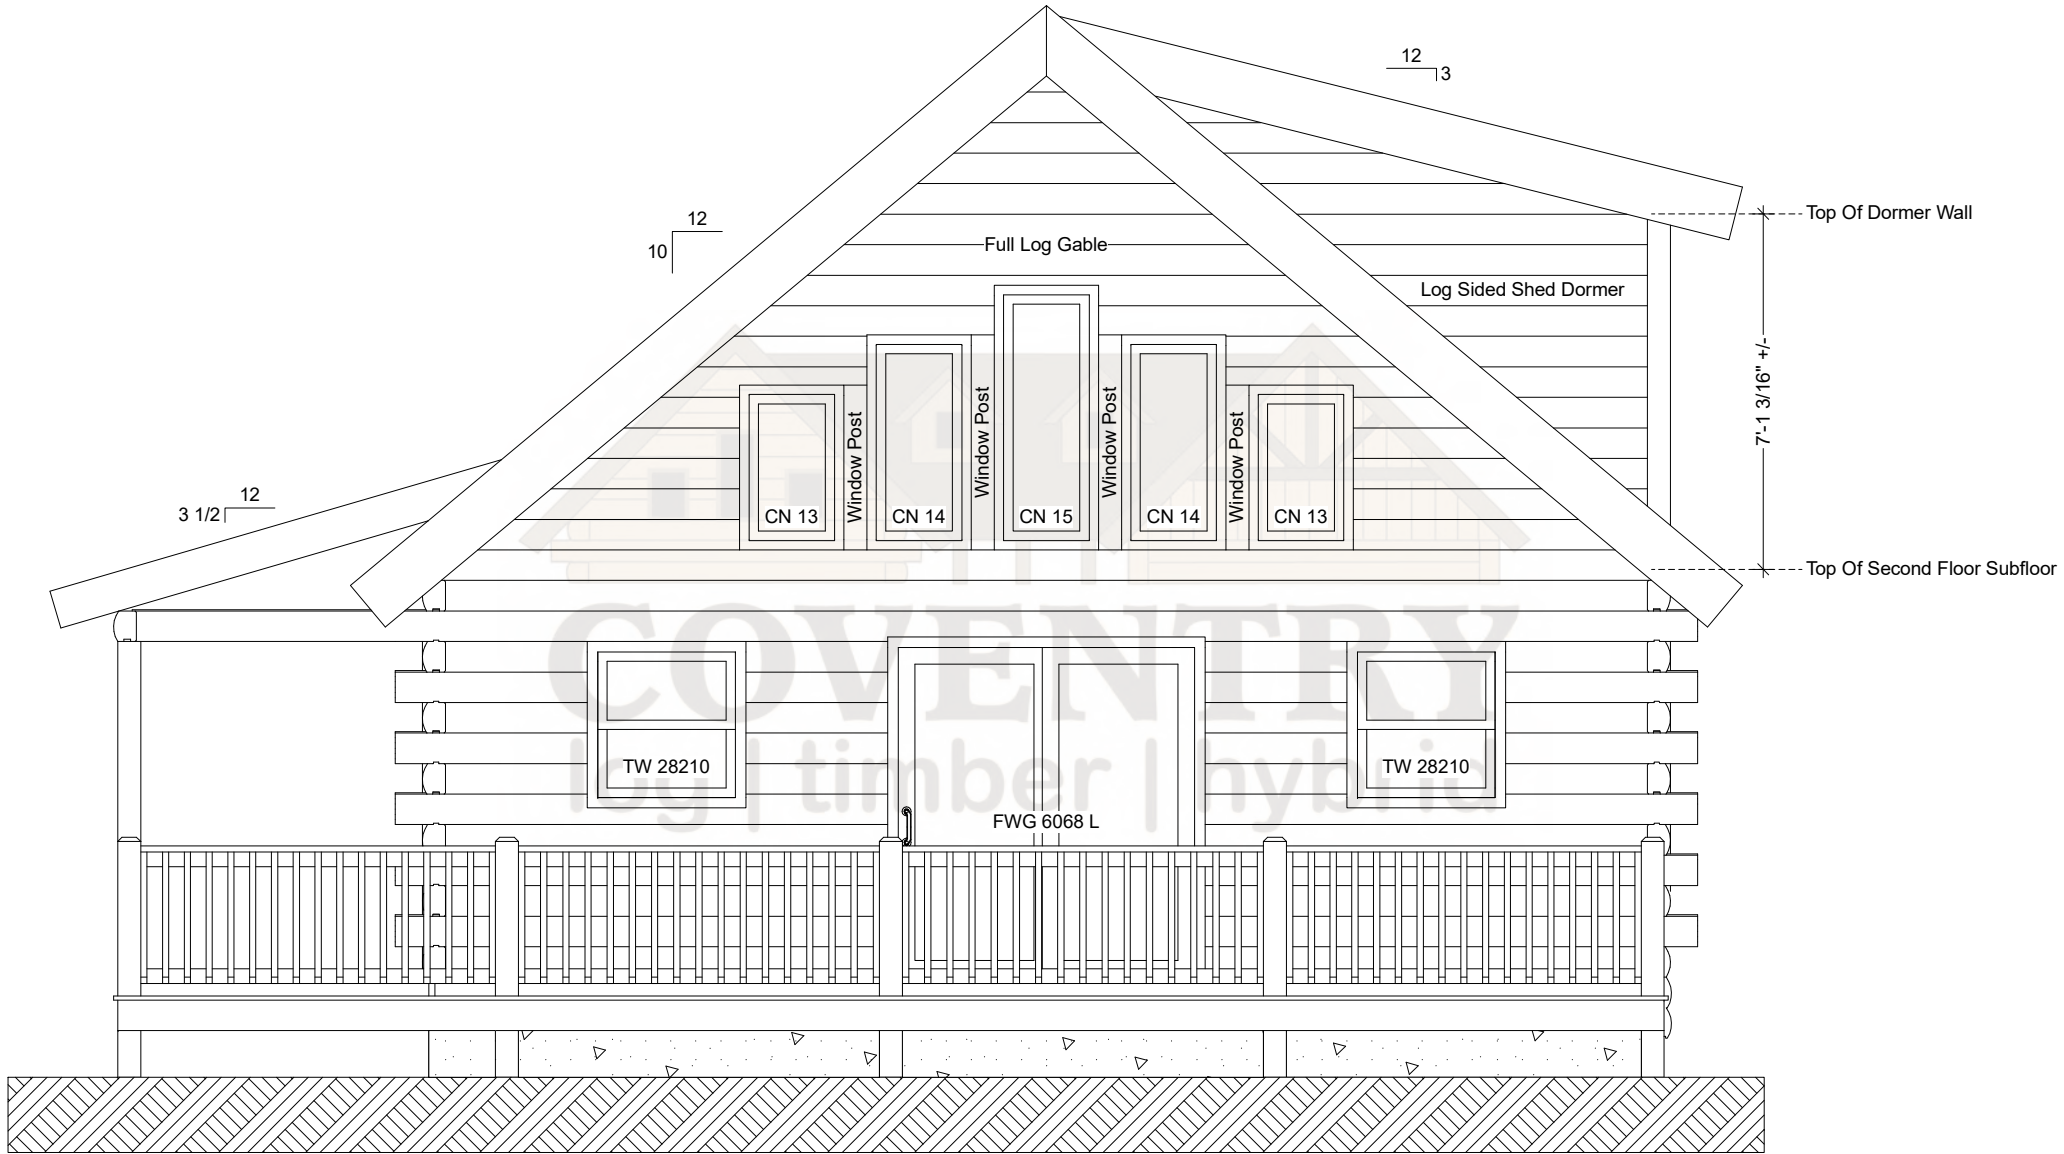


Ascutney Right Elevation

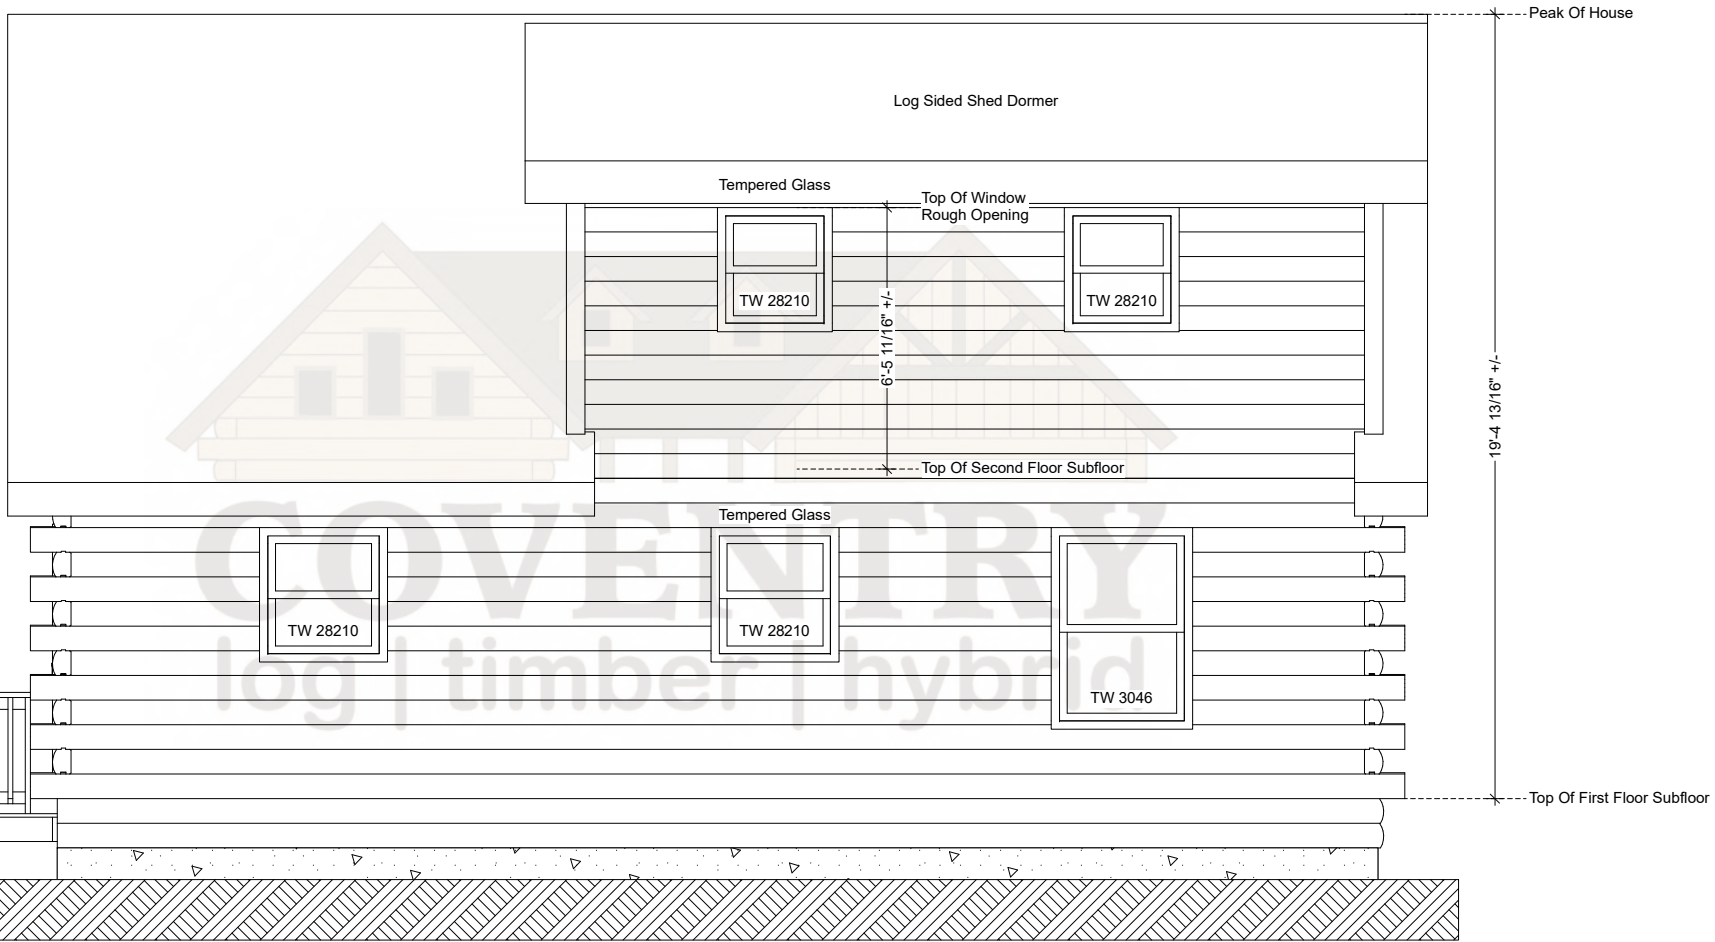

Ascutney Rear Elevation

Note: Actual Pitch Of Roof Determined By Assembled Log Gable.  
Pitch May Vary Slightly From That Noted On Plan.

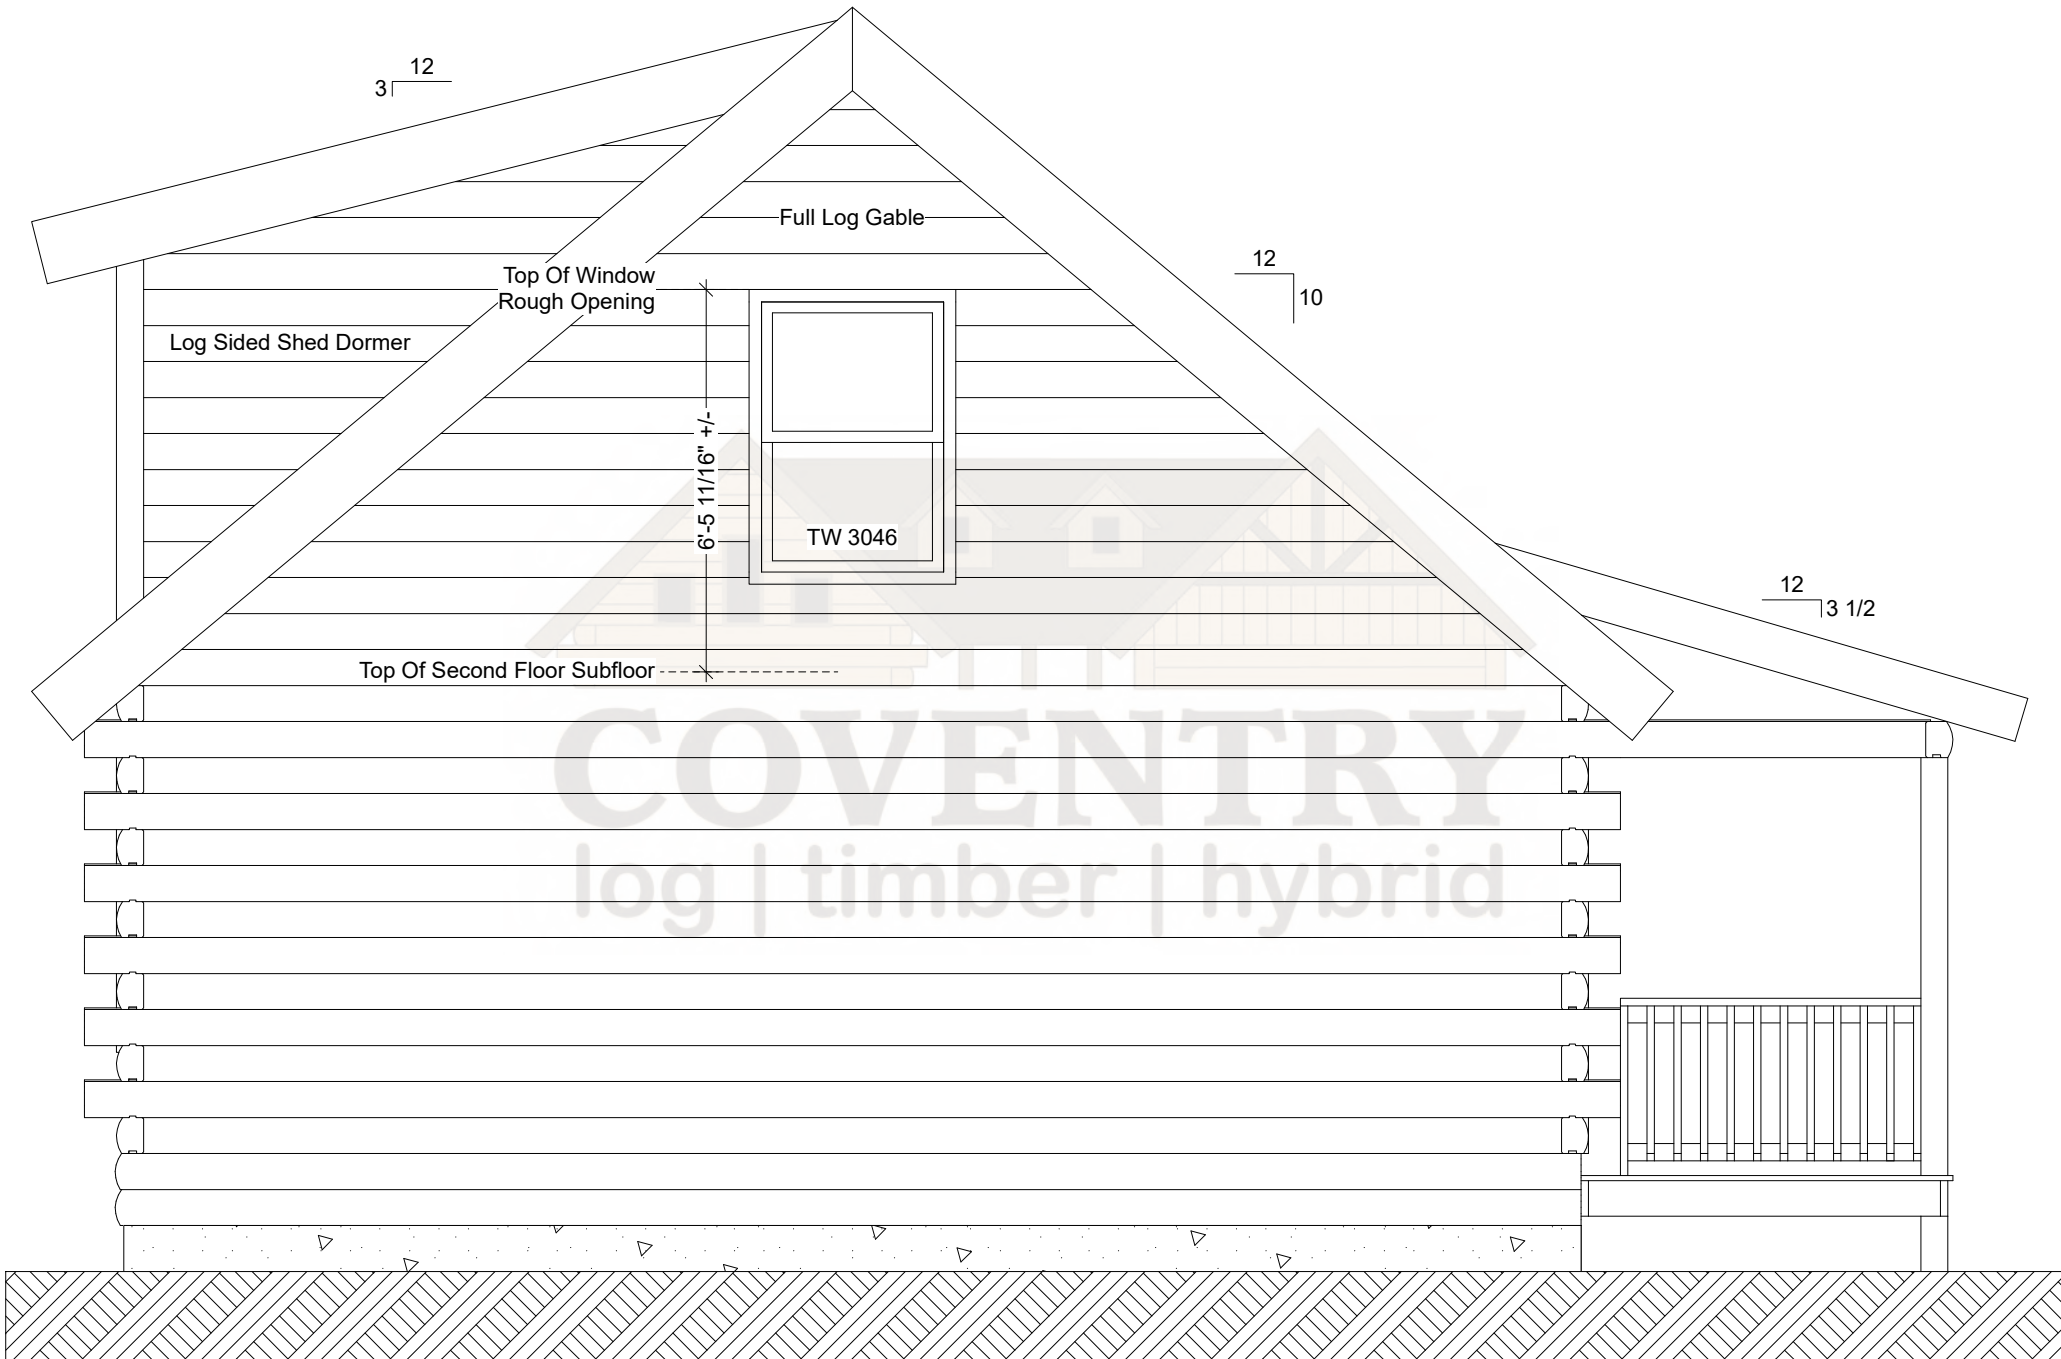

Ascutney Left Elevation