



Actual Size, Location And Support Of  
Fireplace Determined By Owner/Contractor.  
Opening In Log Wall Determined On Site.

Any Compromise Of Structural Integrity Of  
The Log Walls/Floor Frame/Roof Frame  
Created By Fireplace Openings Is The  
Responsibility Of The Owner/Contractor.


Aspen First Floor Plan

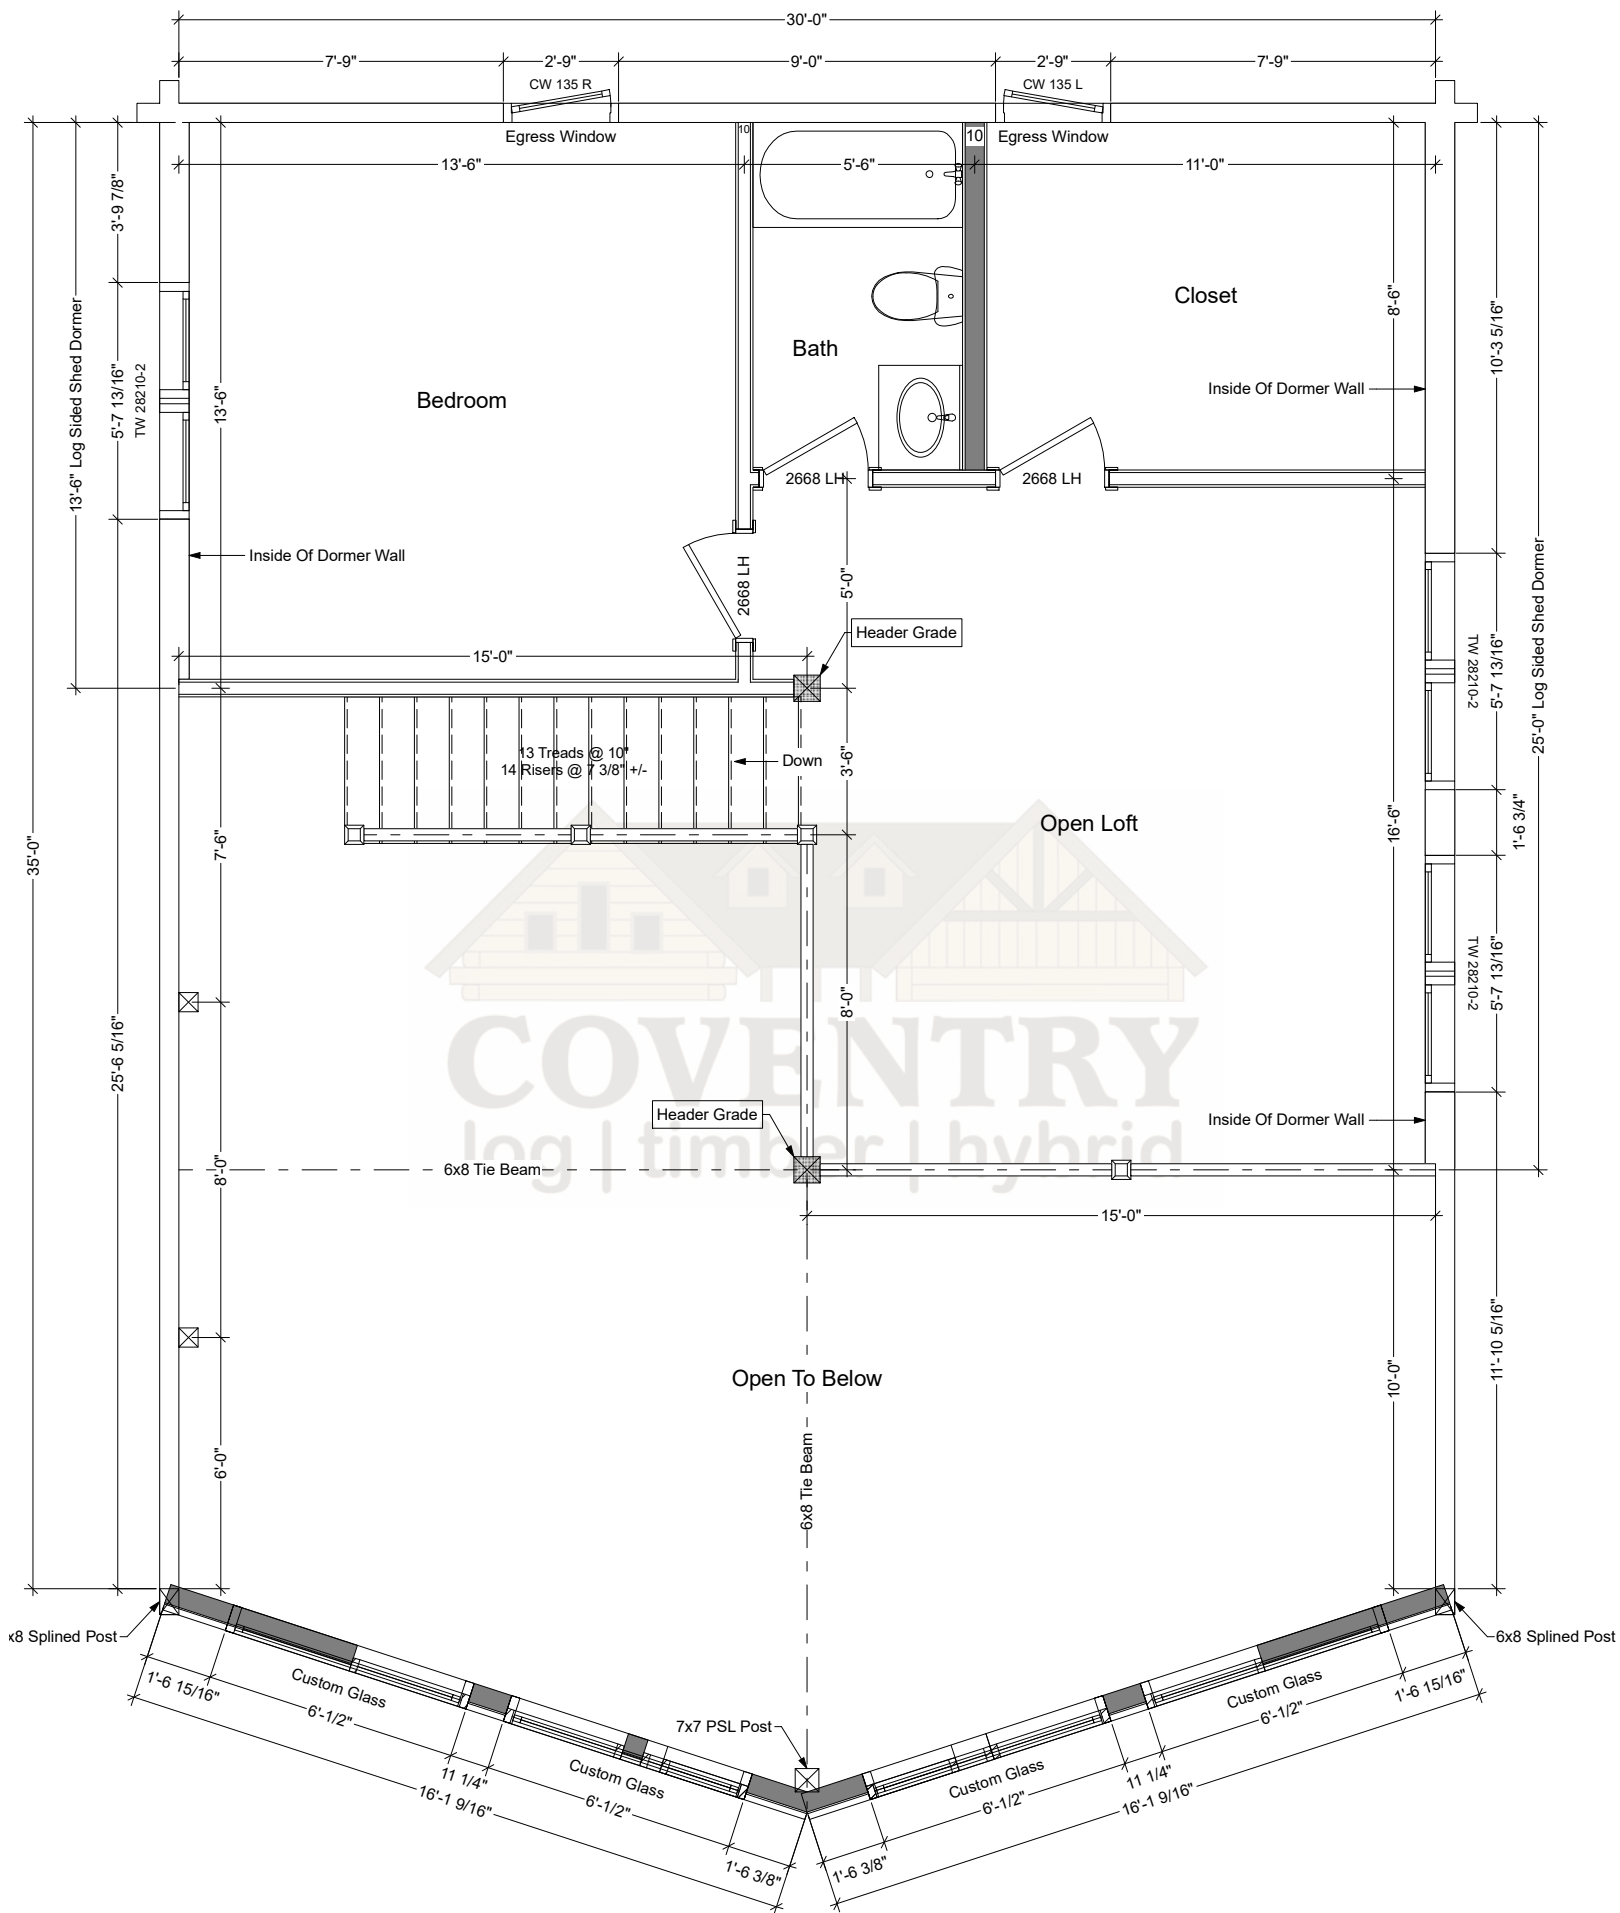

Aspen Second Floor Plan

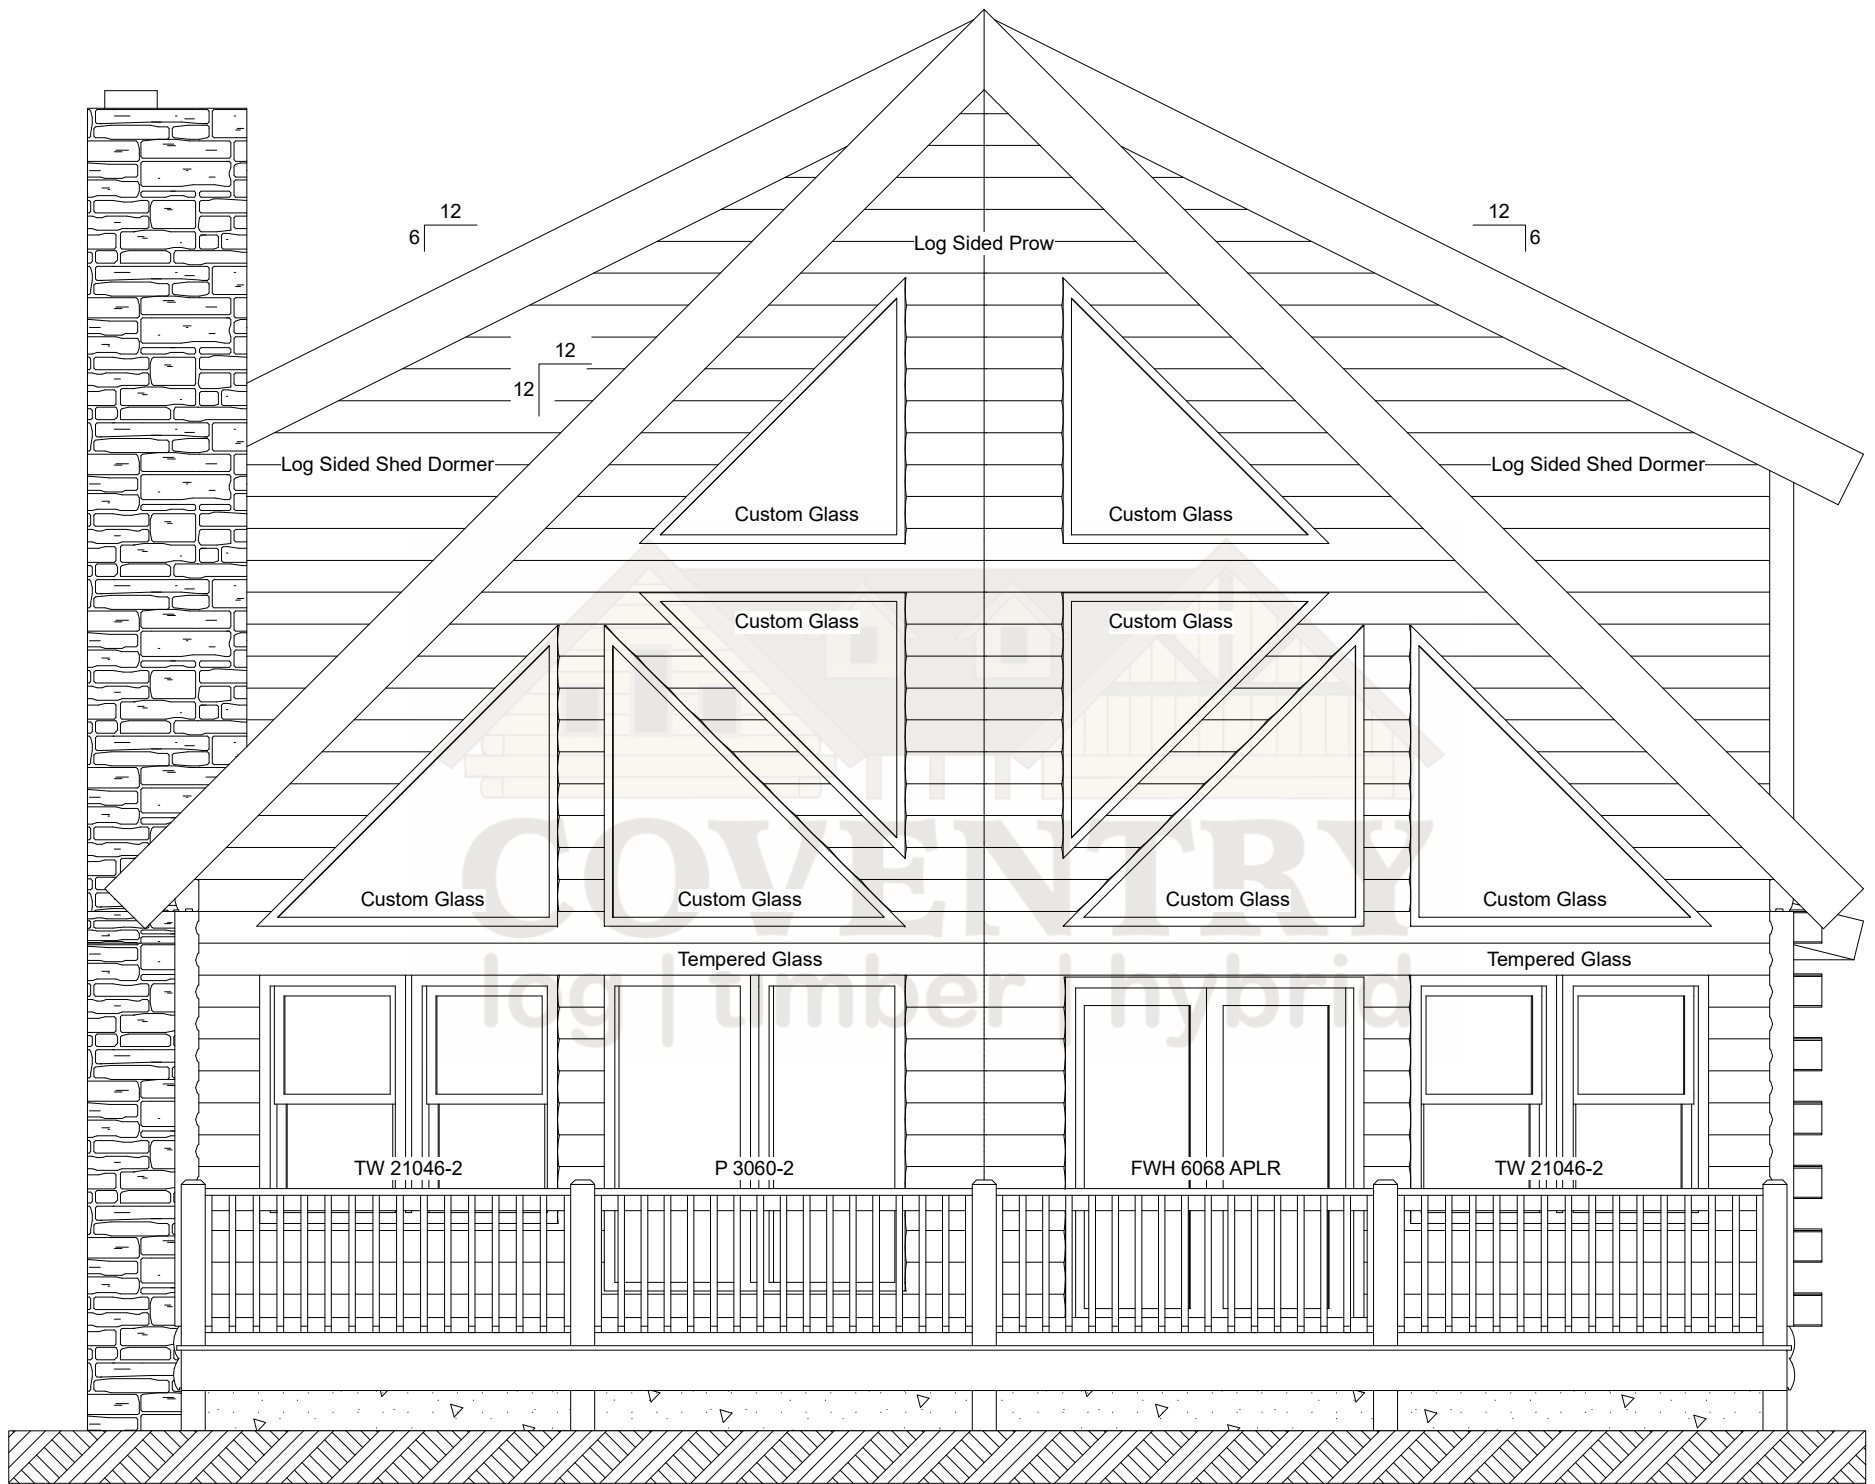


Aspen Front Elevation

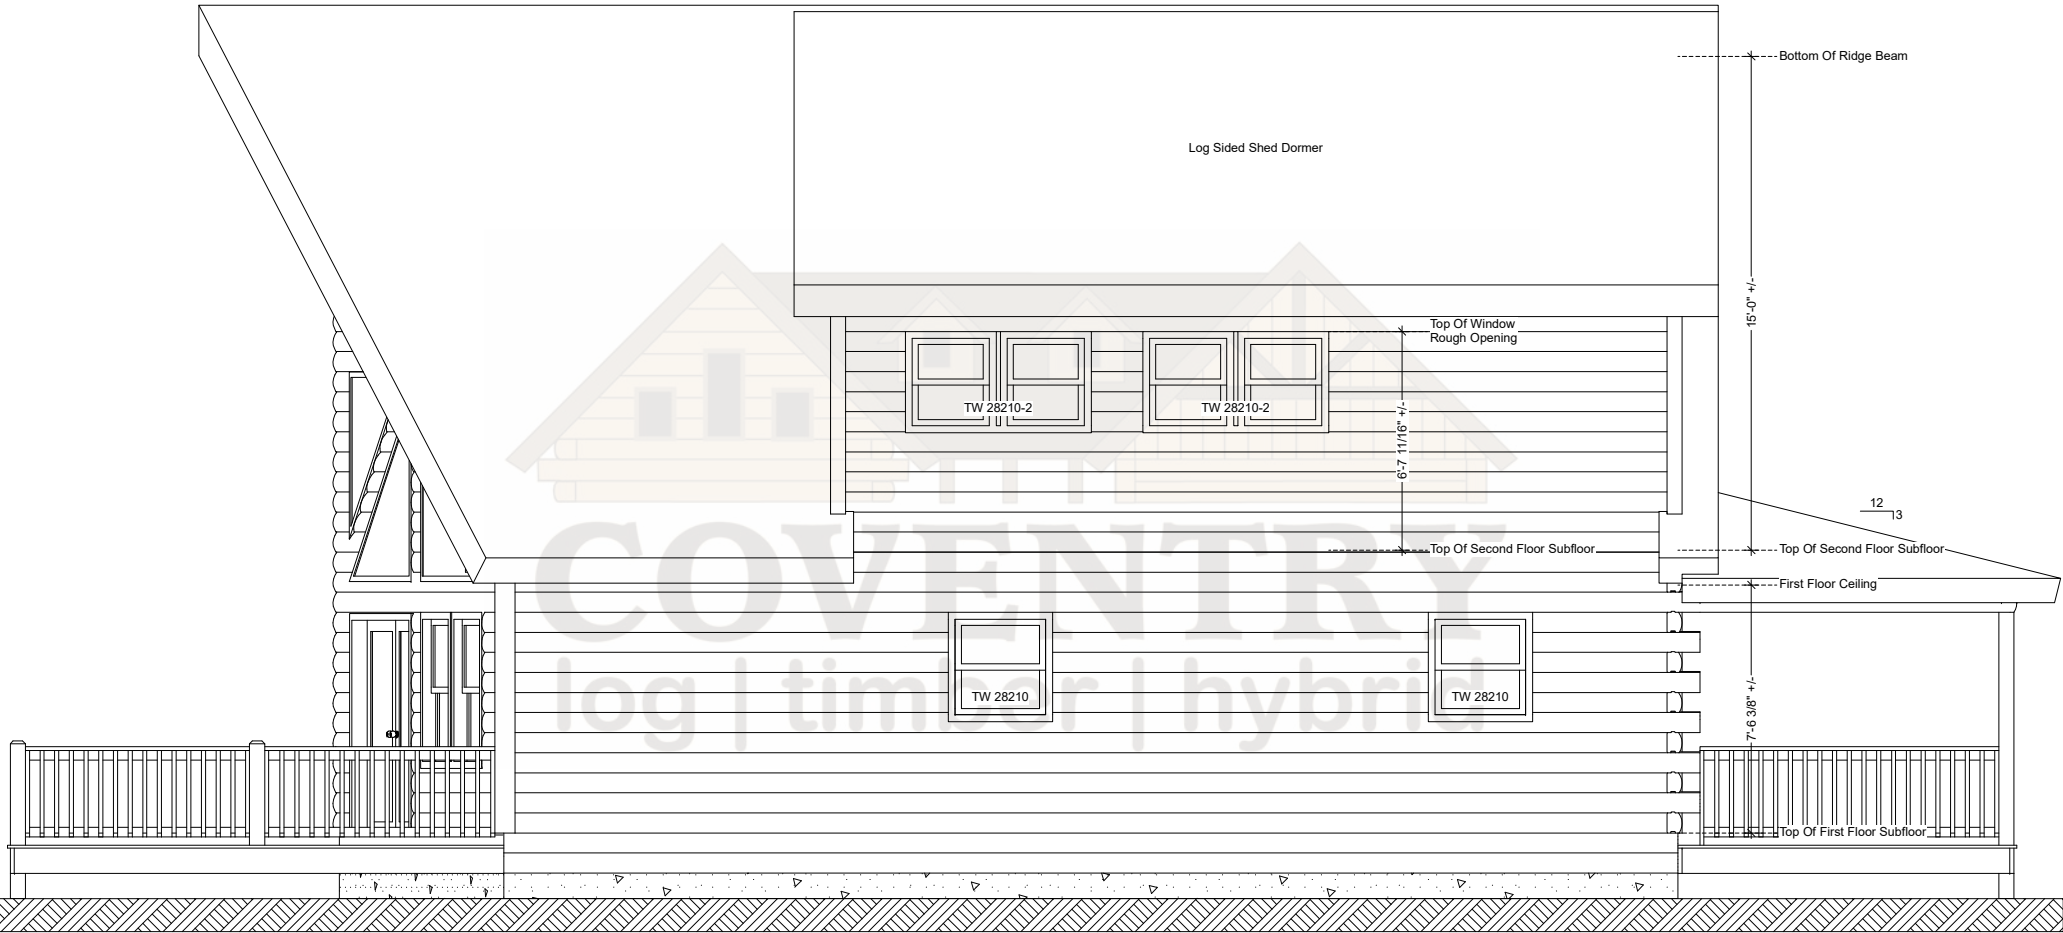


Aspen Right Elevation

Note: Actual Pitch Of Roof Determined By Assembled Log Gable.  
Pitch May Vary Slightly From That Noted On Plan.

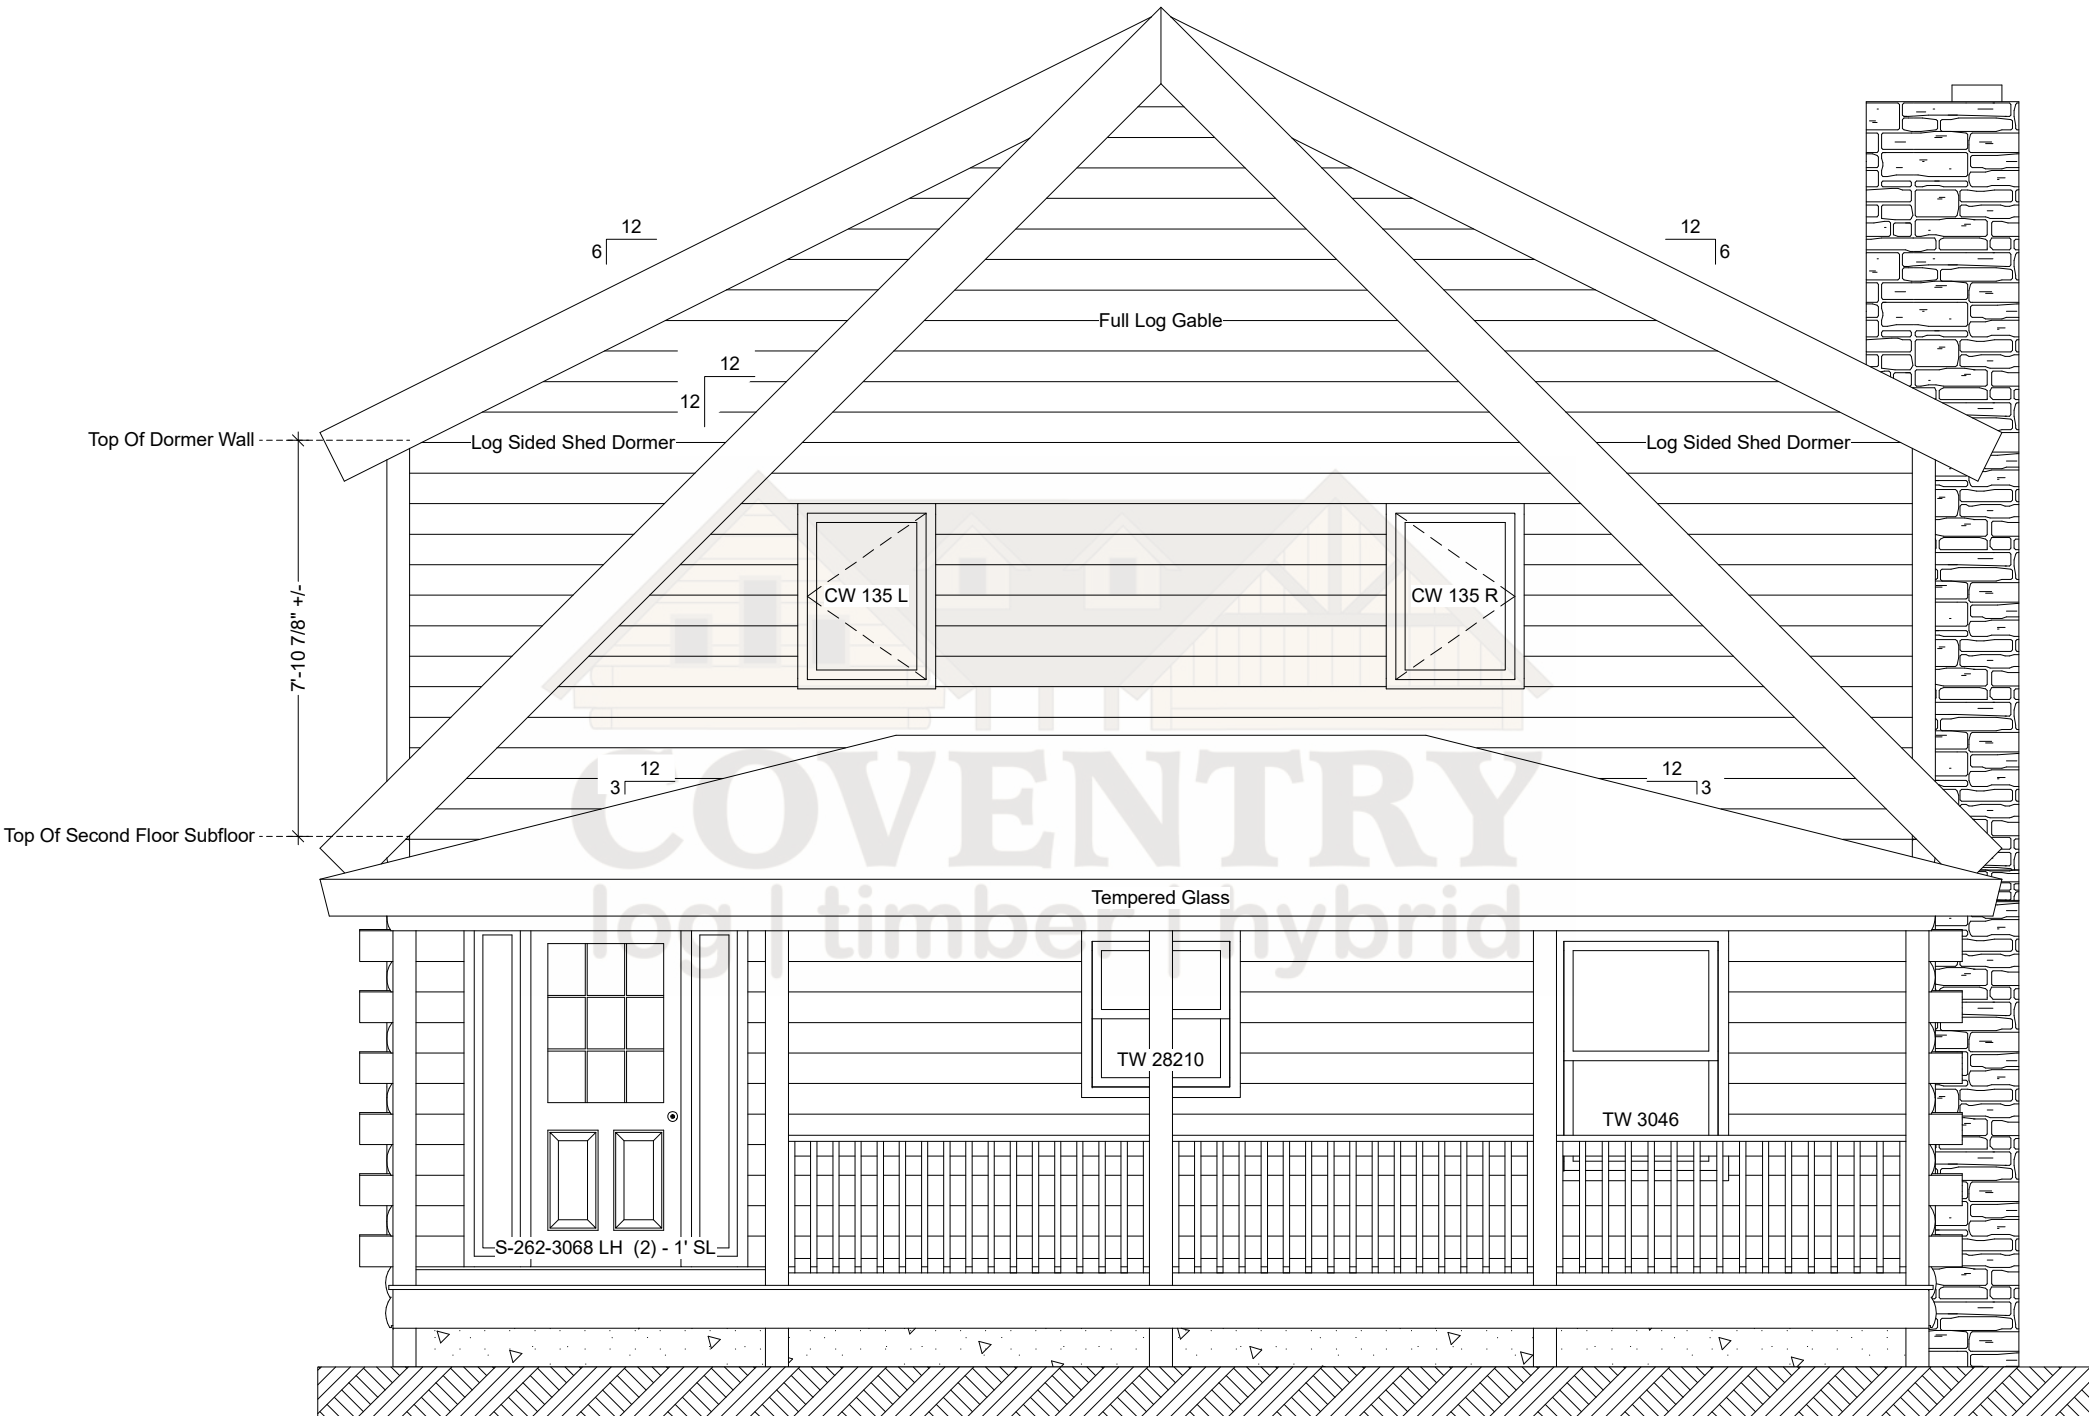

Aspen Rear Elevation

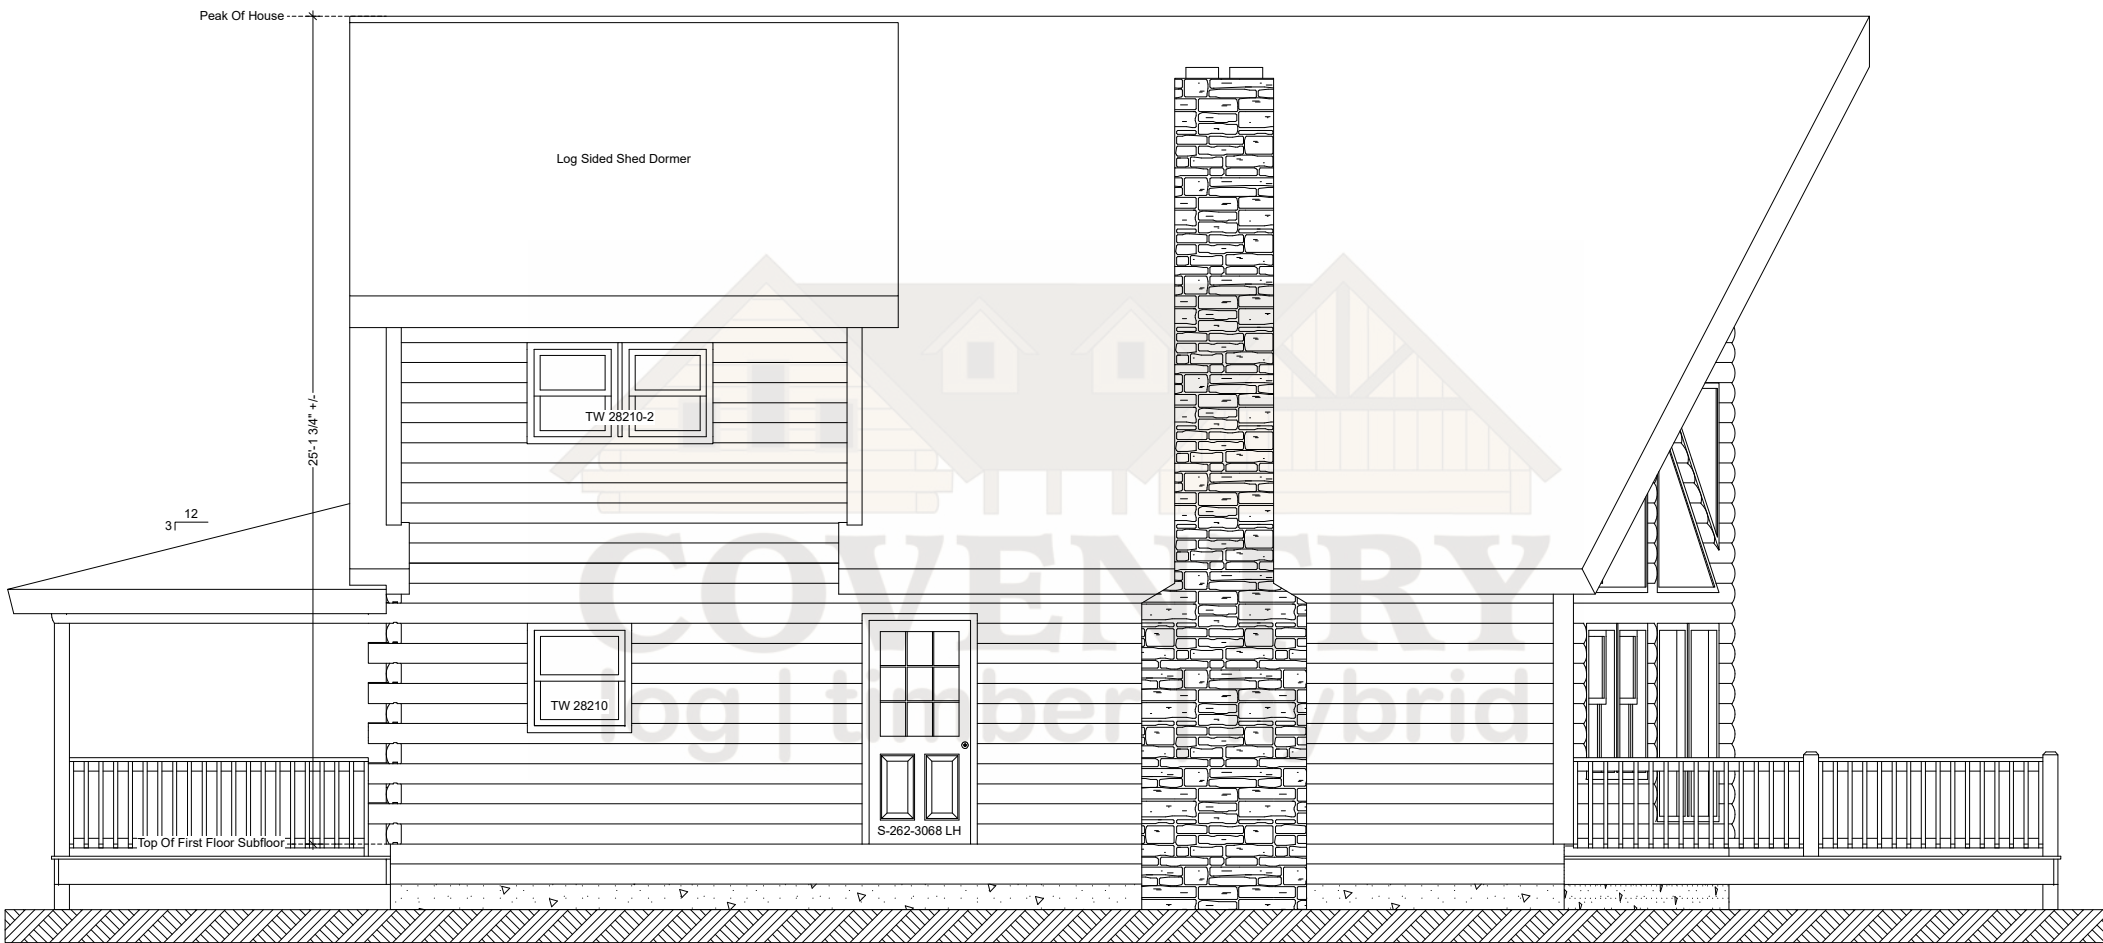

Aspen Left Elevation