



Bayview Second Floor Plan

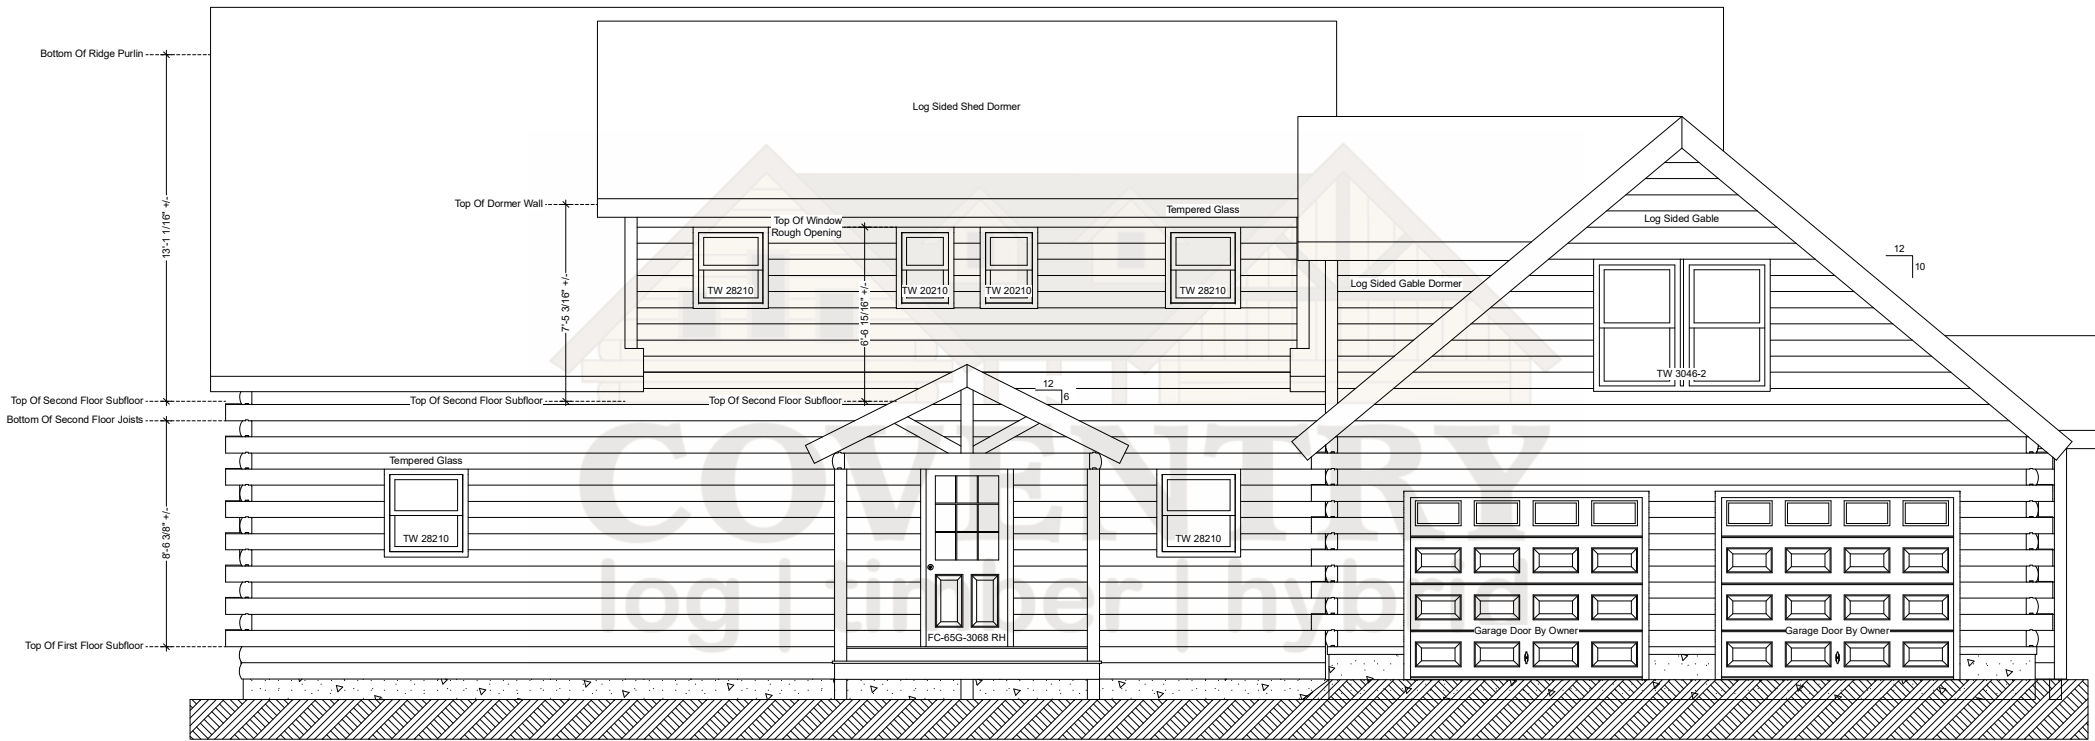


Bayview Front Elevation

Note: Actual Pitch Of Roof Determined By Assembled Log Gable.  
Pitch May Vary Slightly From That Noted On Plan.

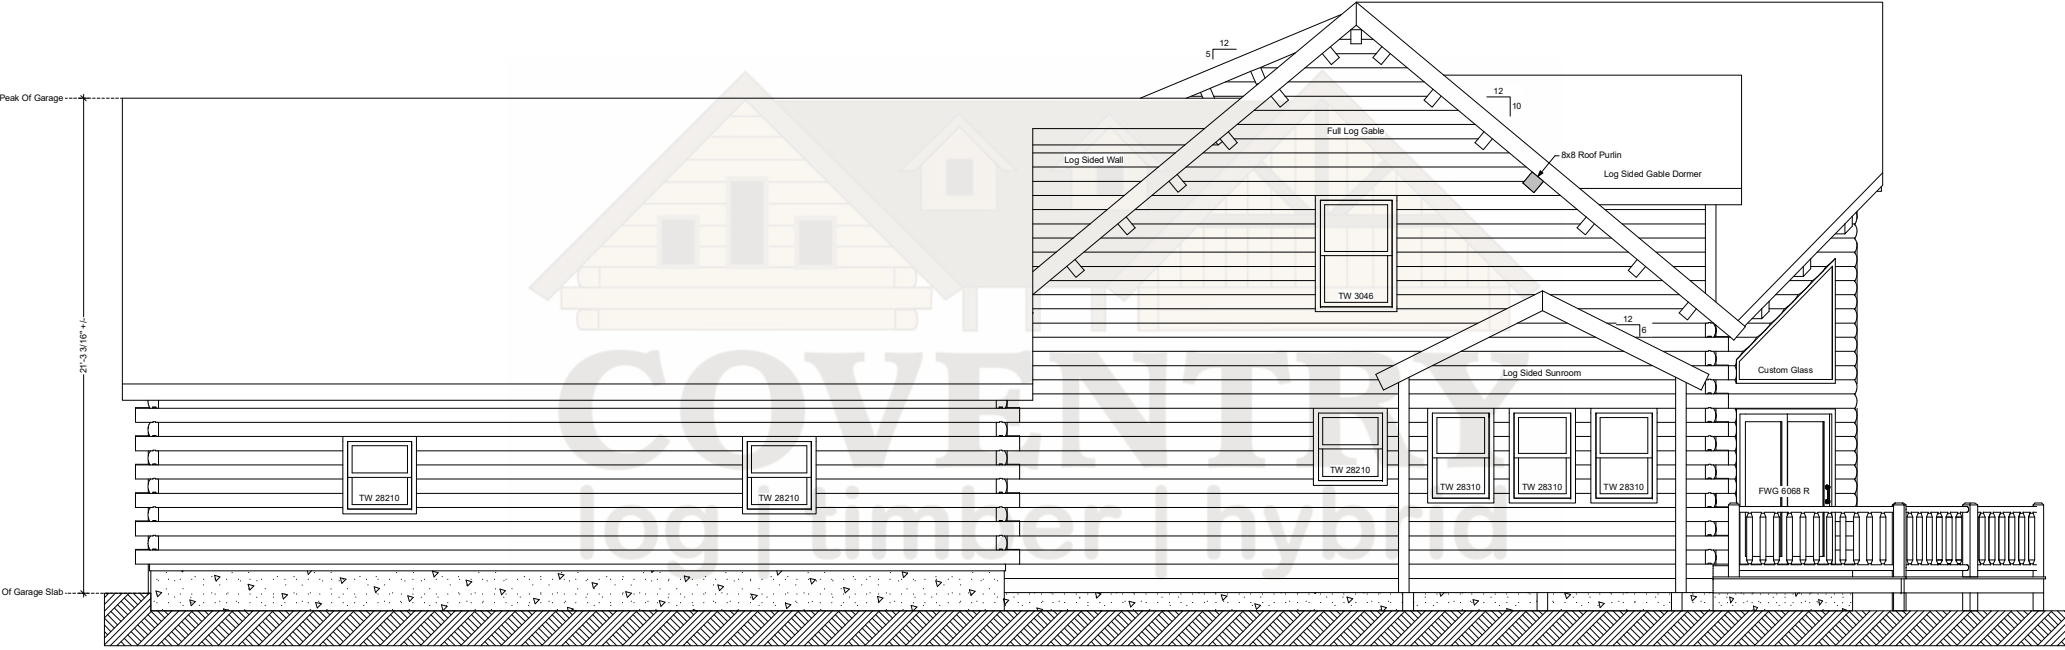


Bayview Right Elevation

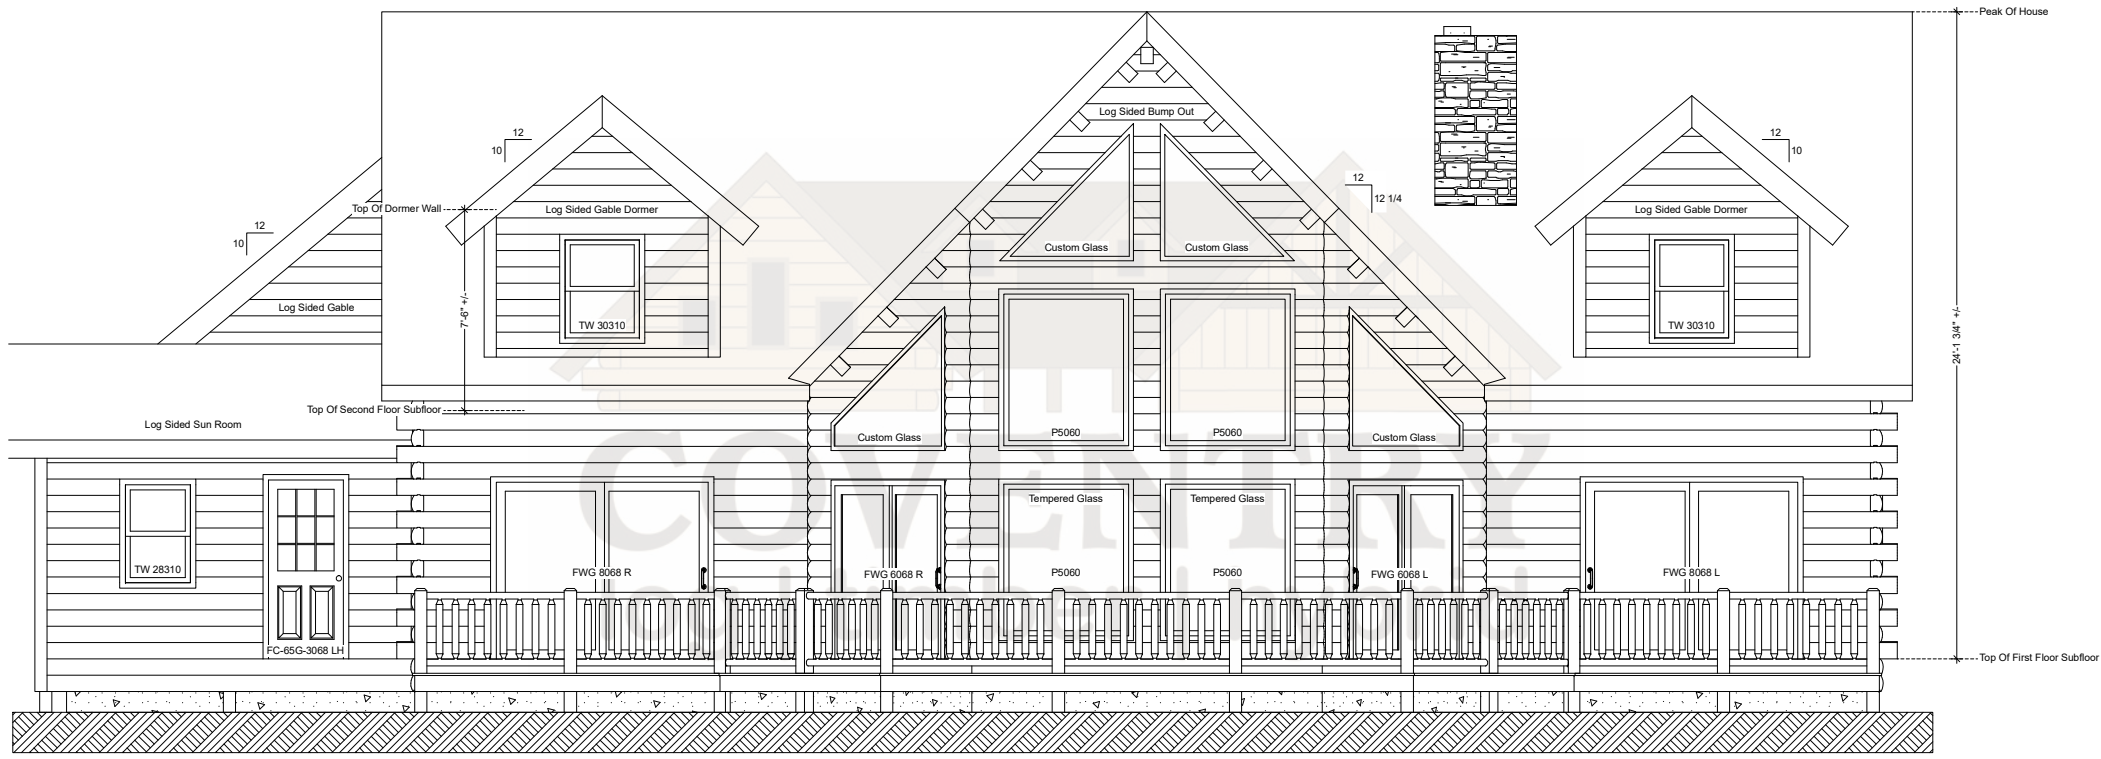

Bayview Rear Elevation

Note: Actual Pitch Of Roof Determined By Assembled Log Gable.  
Pitch May Vary Slightly From That Noted On Plan.

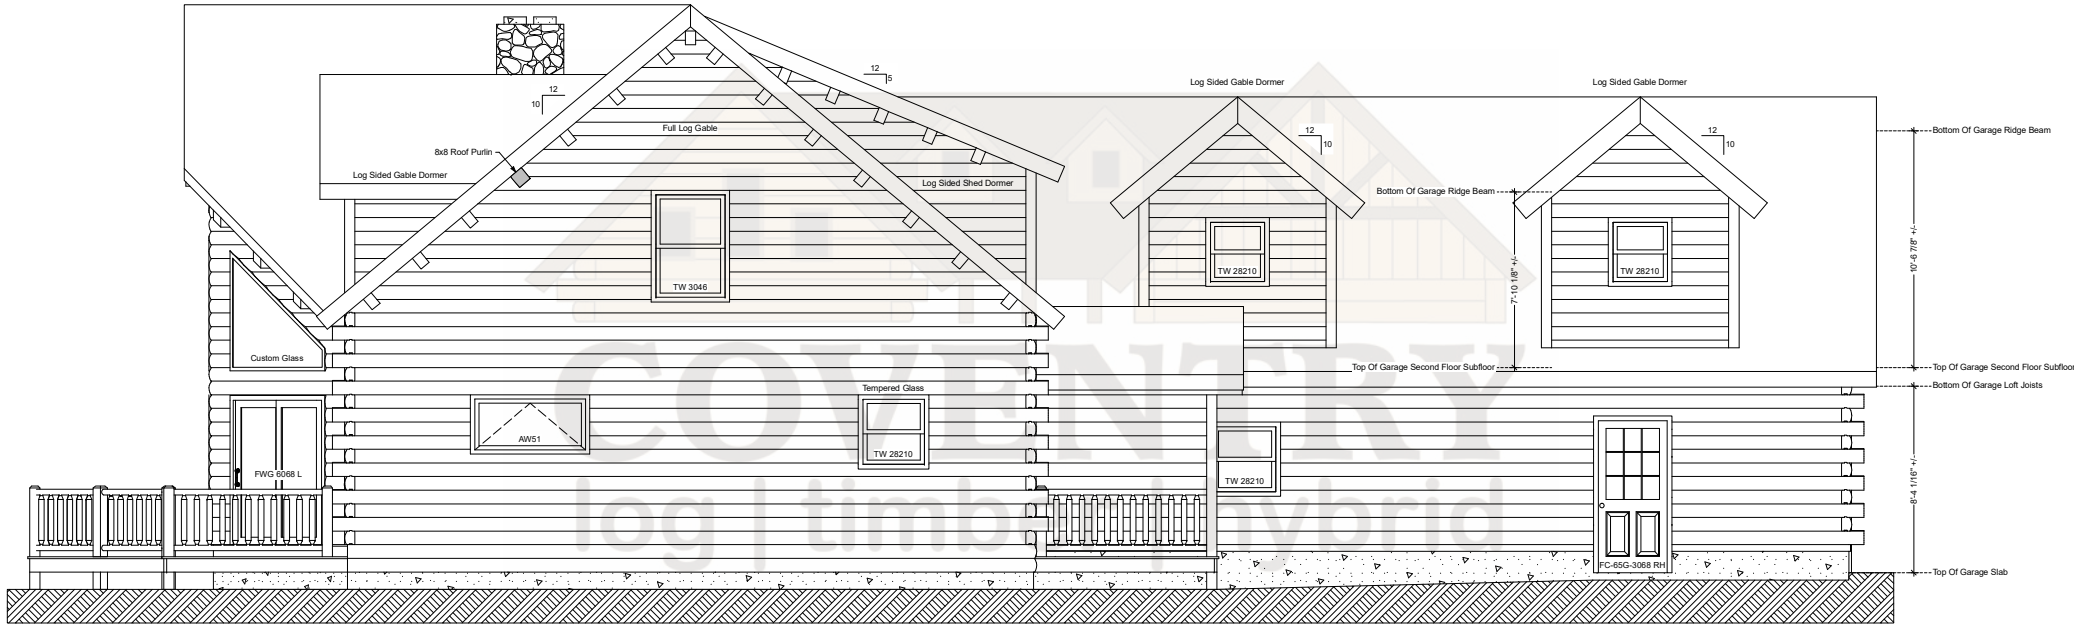

Bayview Left Elevation