



Note: Actual Pitch Of Roof Determined By Assembled Log Gable.
Pitch May Vary Slightly From That Noted On Plan.

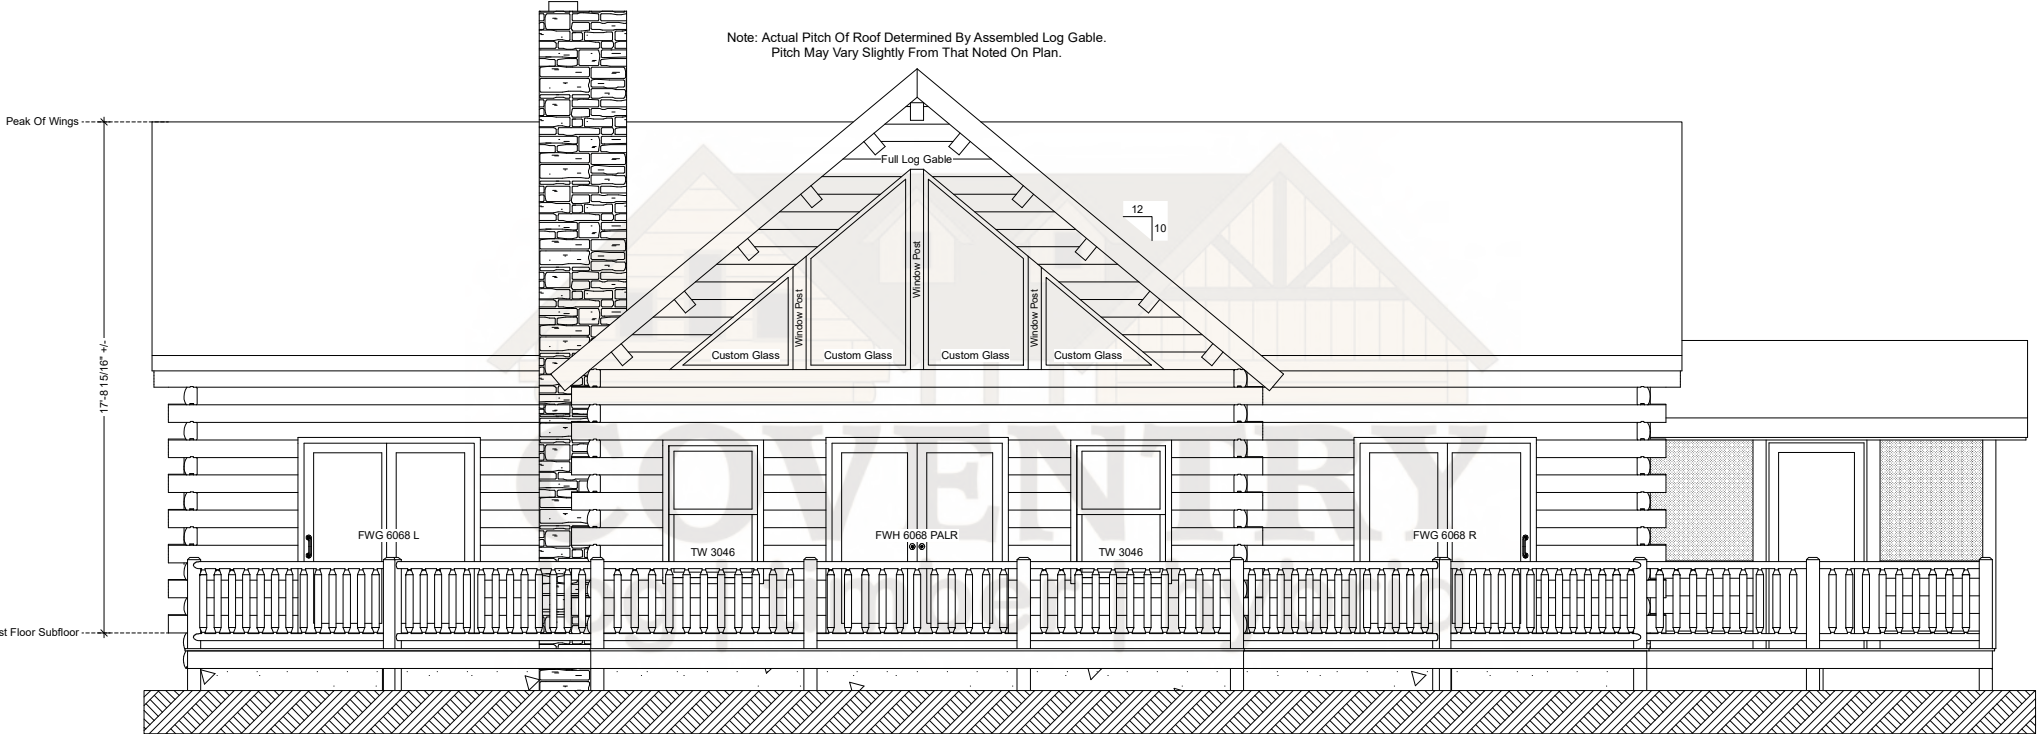

Big Sky Front Elevation

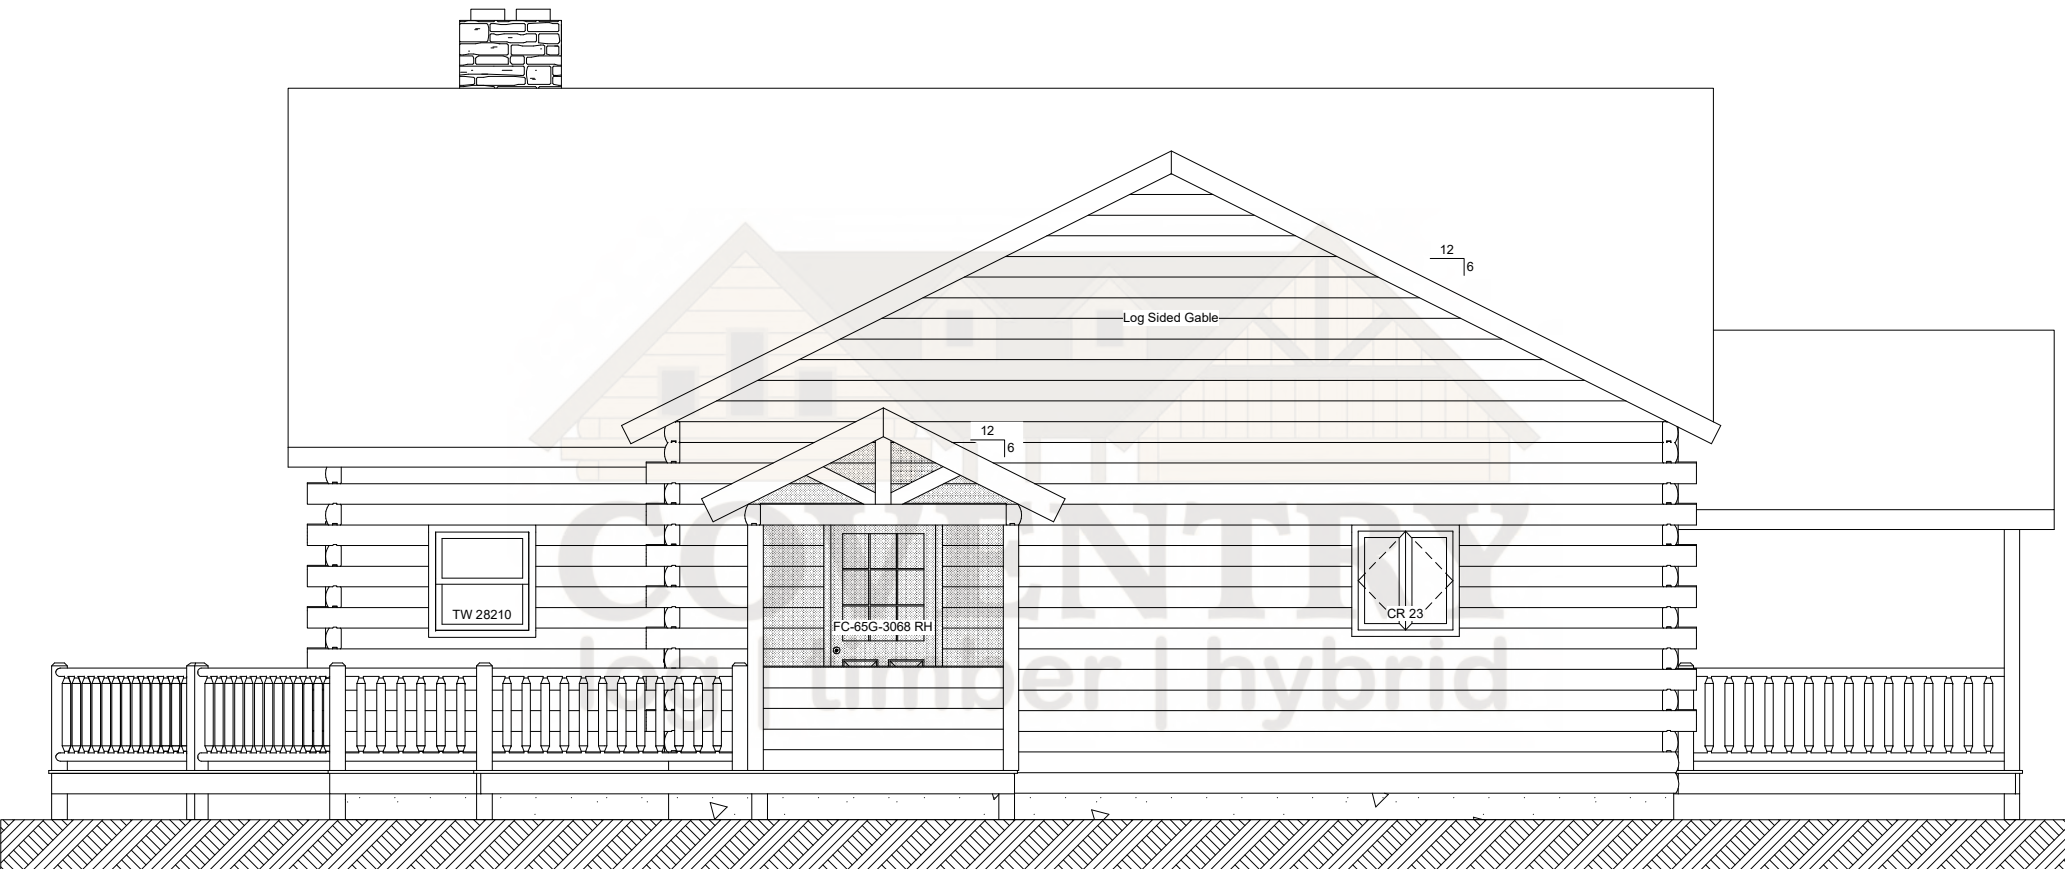

Big Sky Right Elevation

Note: Actual Pitch Of Roof Determined By Assembled Log Gable.
Pitch May Vary Slightly From That Noted On Plan.



Peak Of Main House

Full Log Gable

12
10

12
10

18'-7 1/8" +/-

Flat Ceiling Height
Bottom Of Ceiling Joists

8'-6 3/8" +/-
9'-1 11/16" +/-

Top Of First Floor Subfloor

TW 28210

TW 28210


Tempered Glass

TW 28210

FC-65G-3068 LH

Top Of First Floor Subfloor

Big Sky Rear Elevation

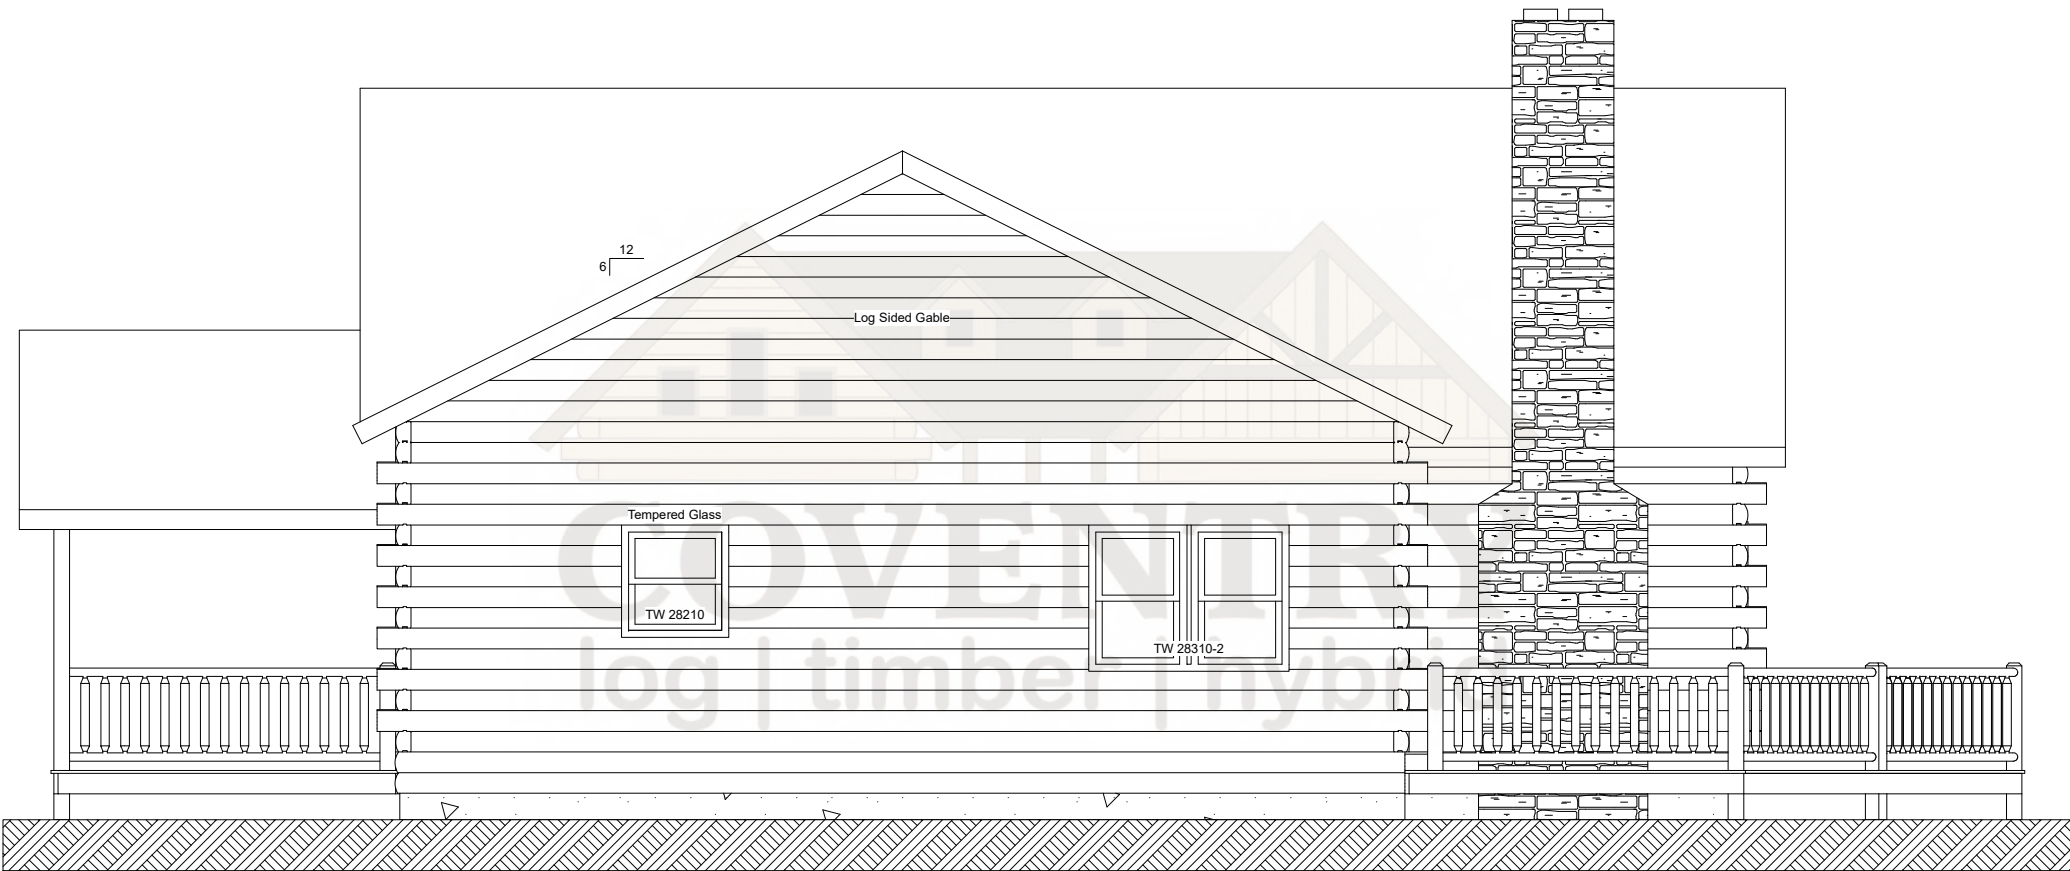

Big Sky Left Elevation