



Birchwood Second Floor Plan

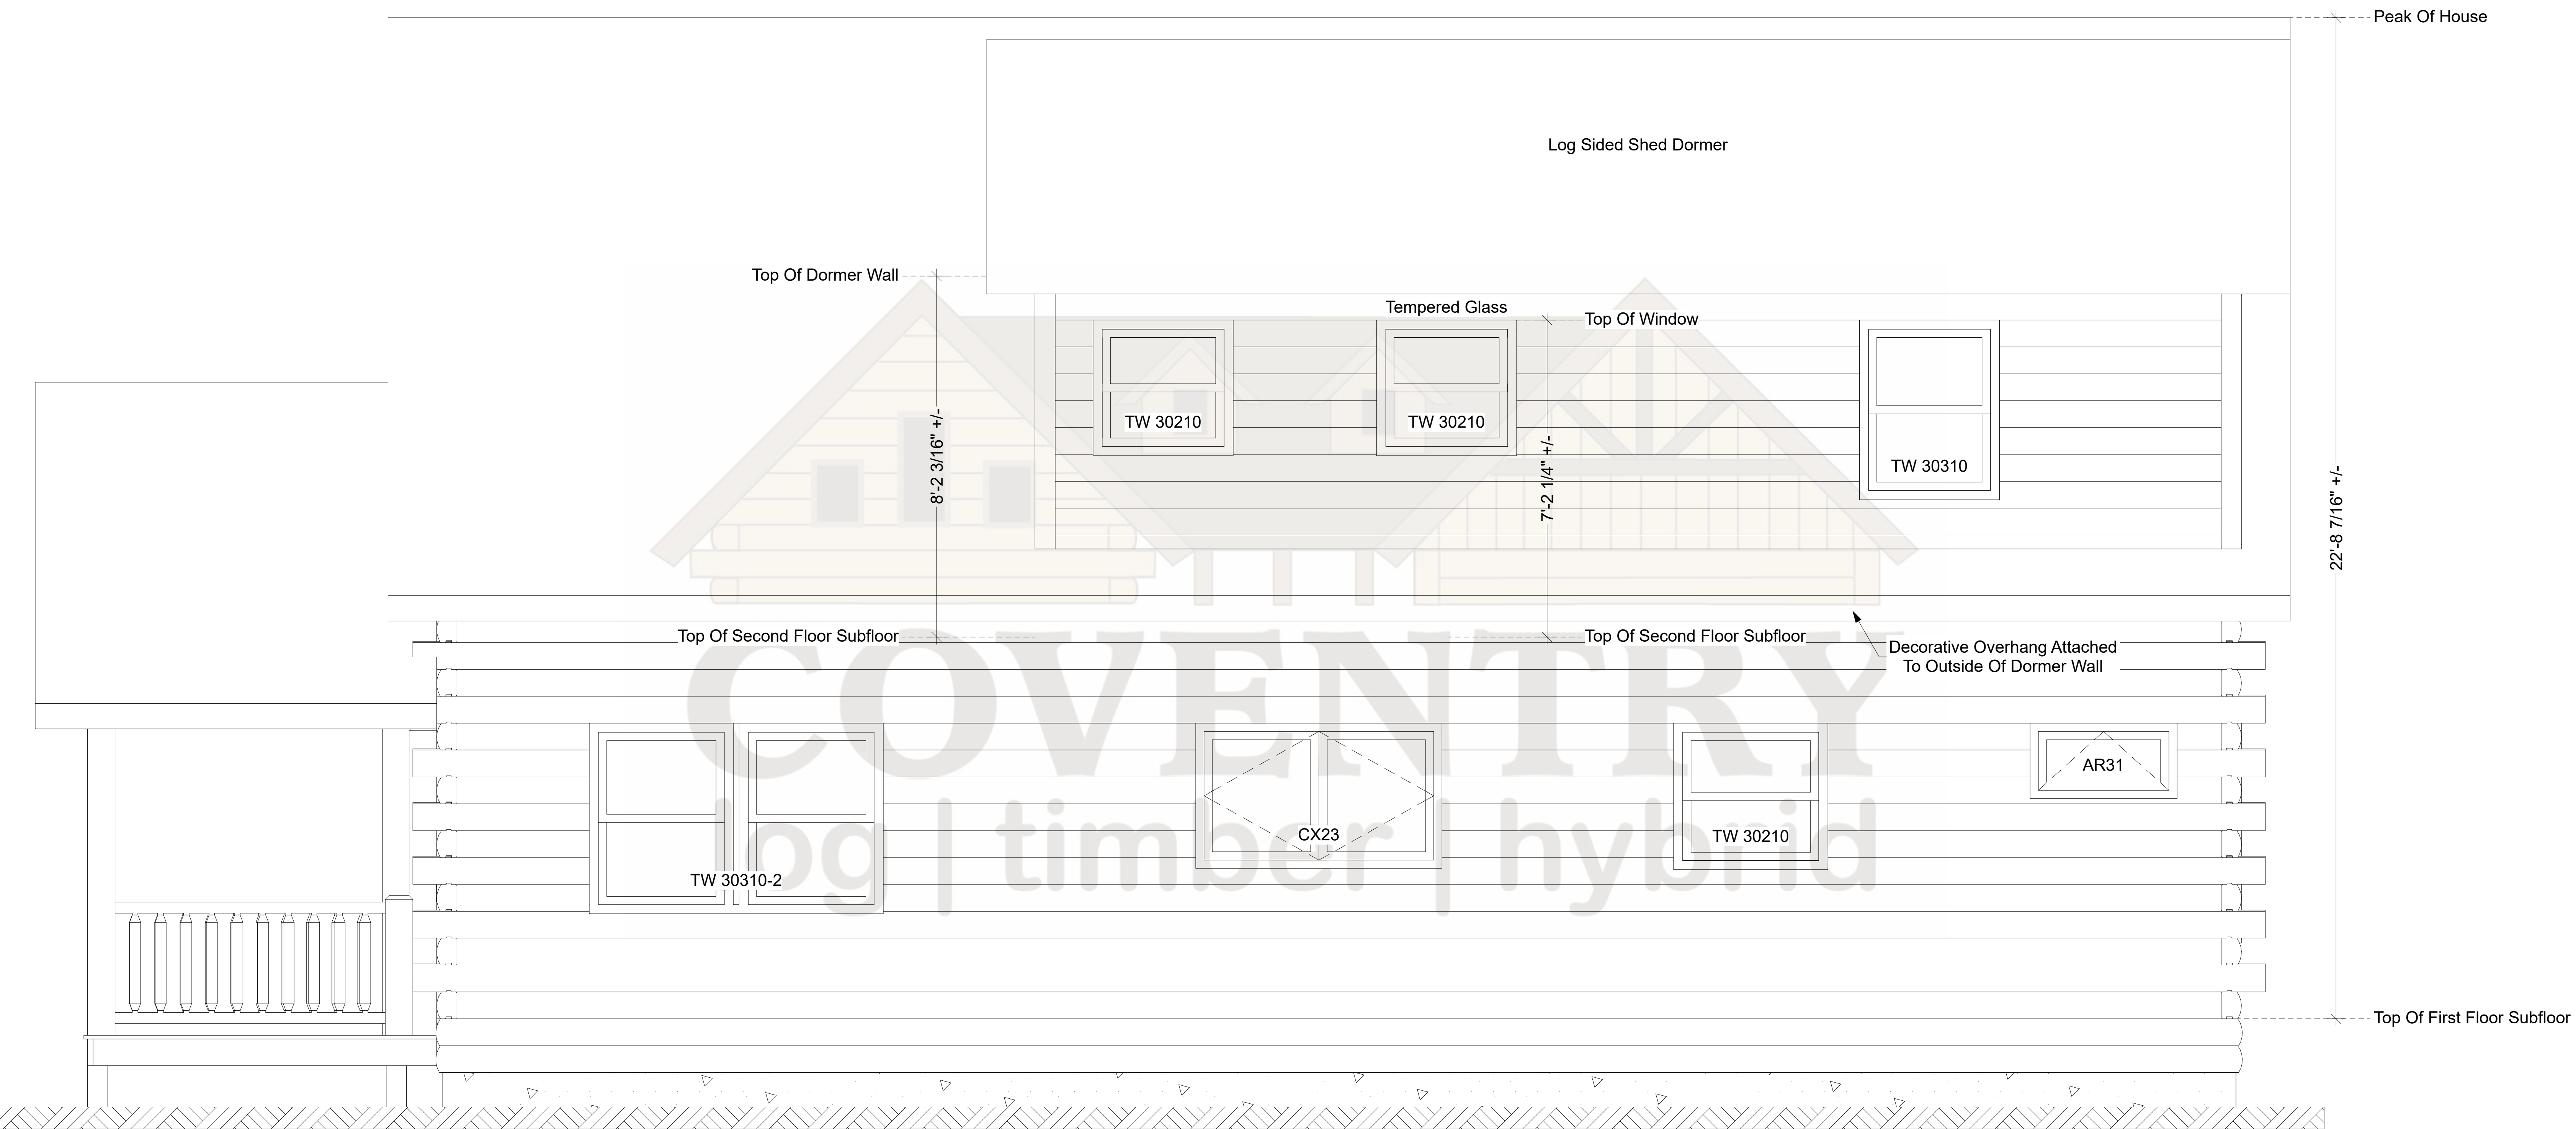


Birchwood Front Elevation

Note: Actual Pitch Of Roof Determined By Assembled Log Gable.  
Pitch May Vary Slightly From That Noted On Plan.

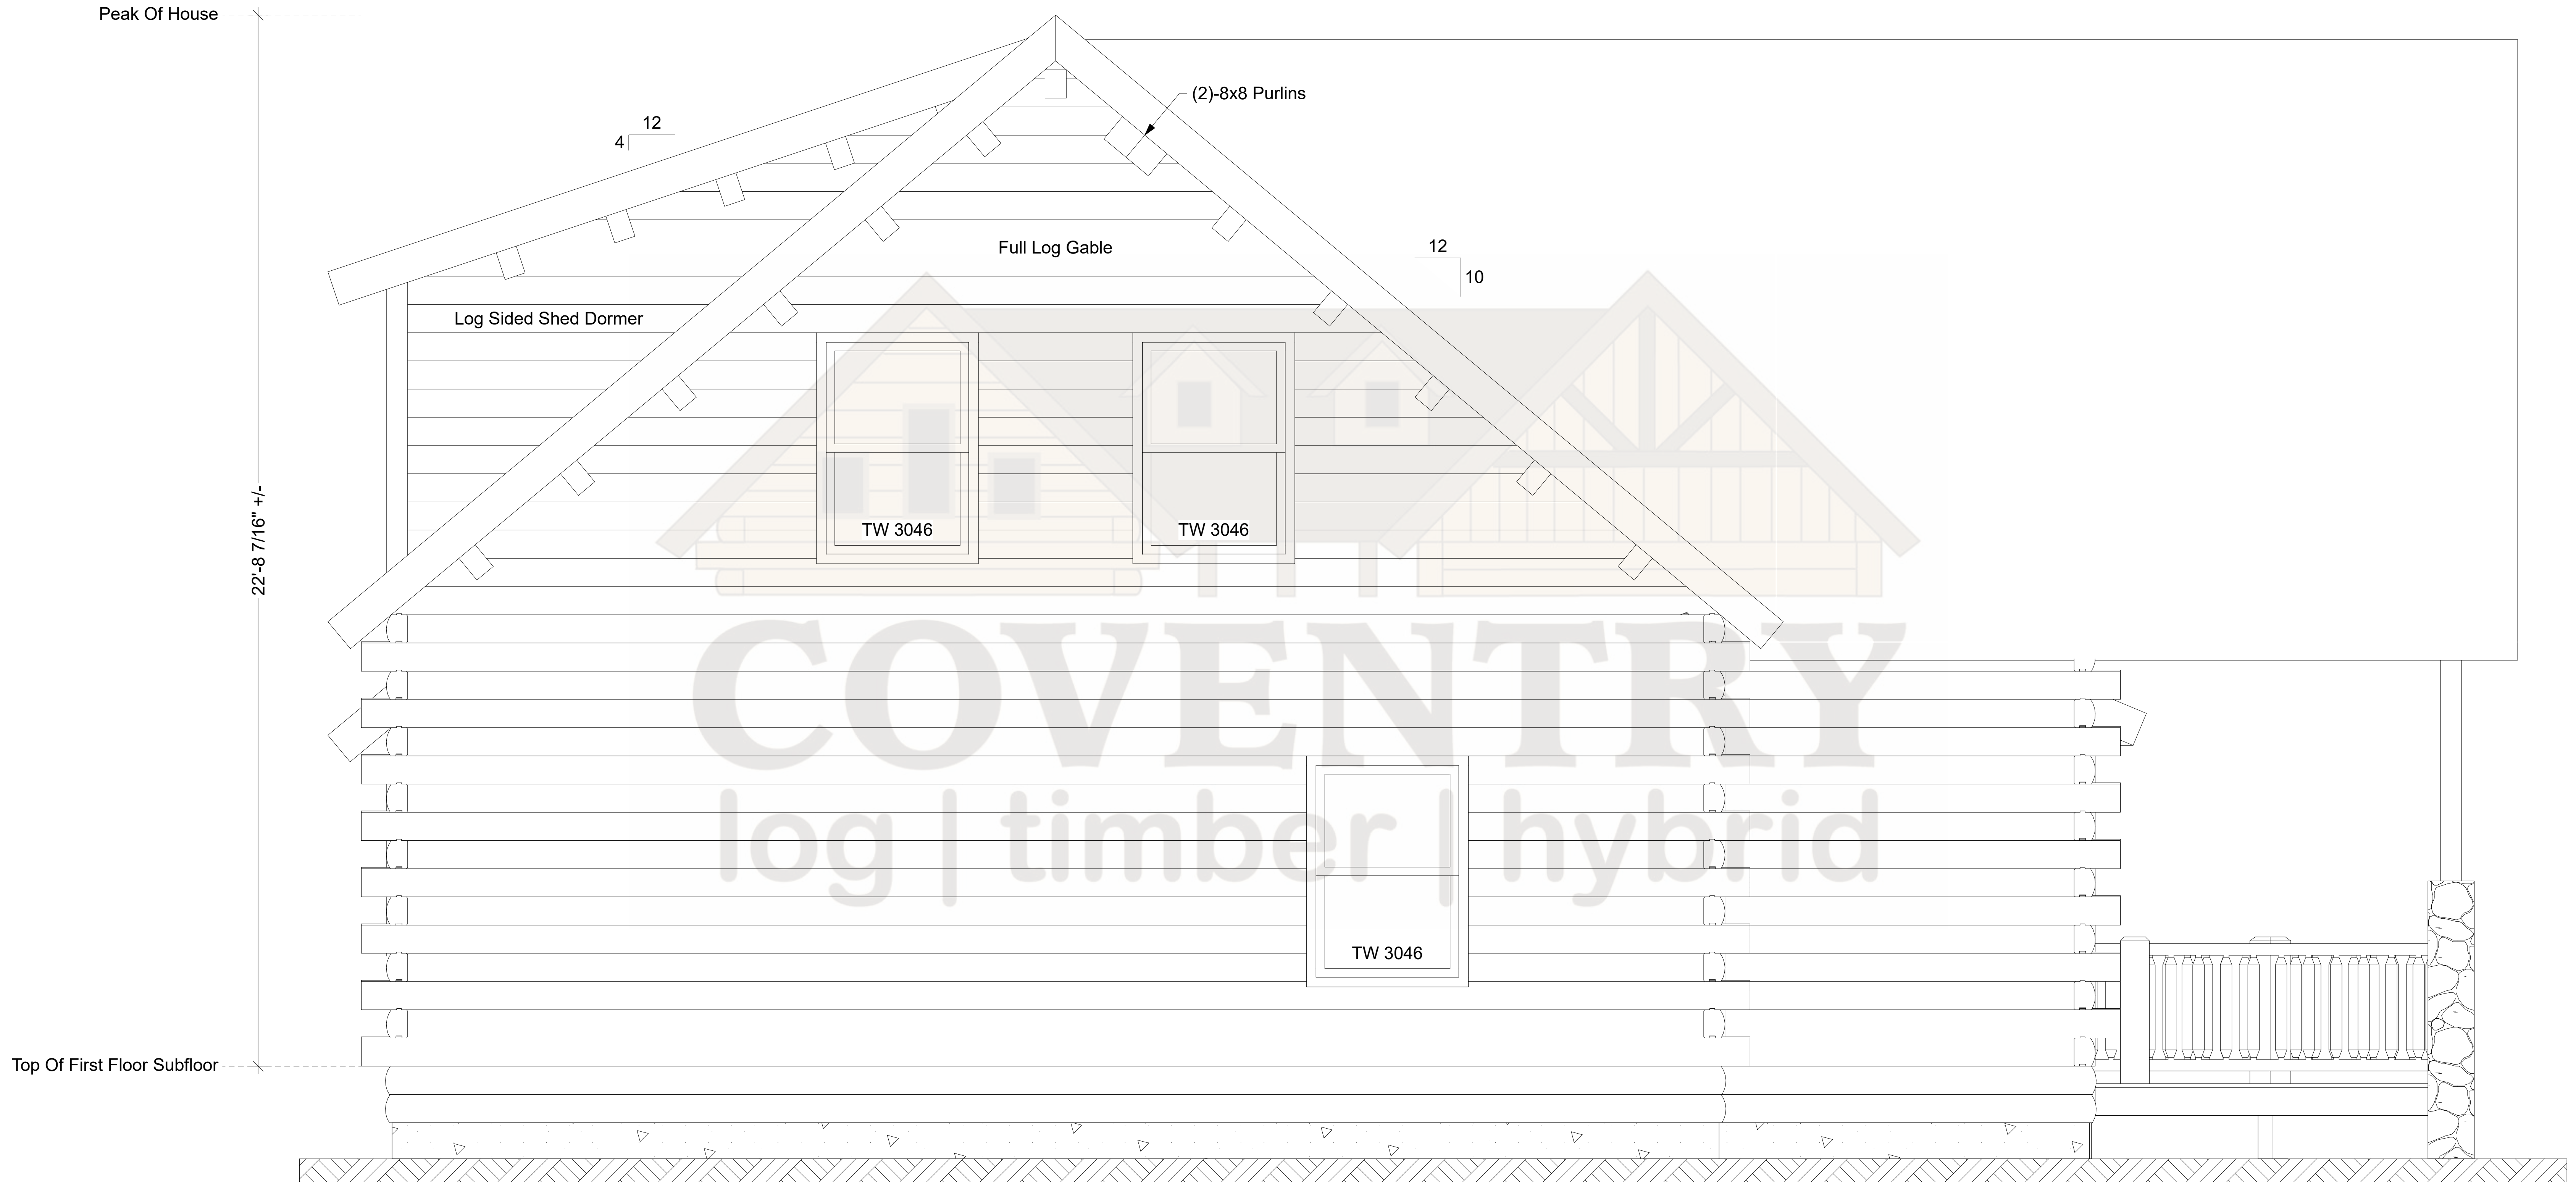


Birchwood Right Elevation

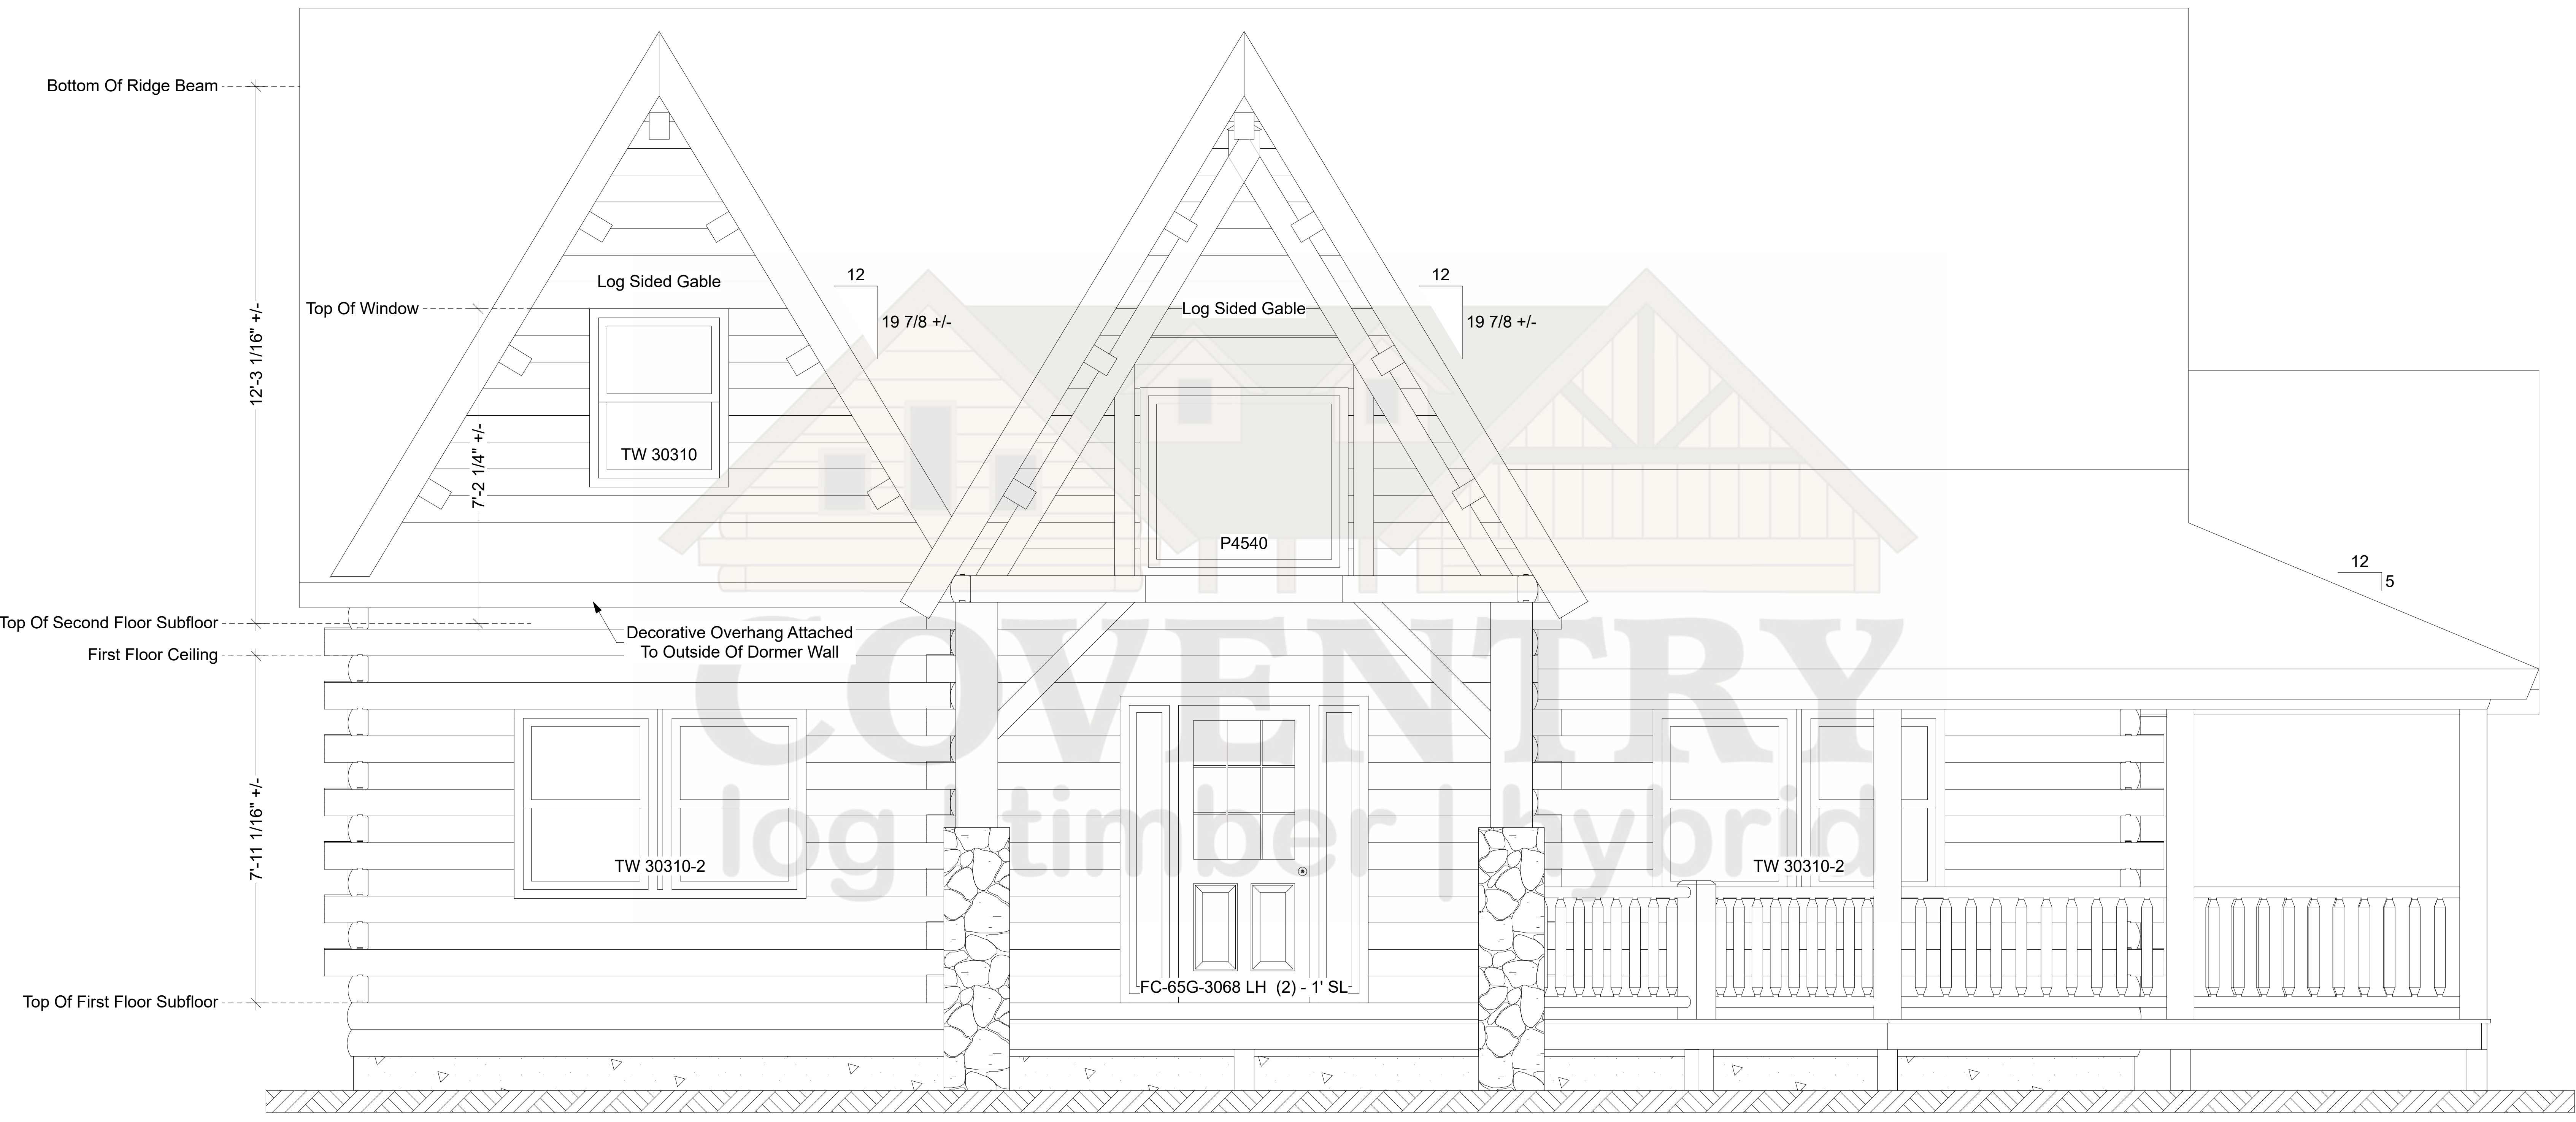

Birchwood Rear Elevation

Note: Actual Pitch Of Roof Determined By Assembled Log Gable.  
Pitch May Vary Slightly From That Noted On Plan.

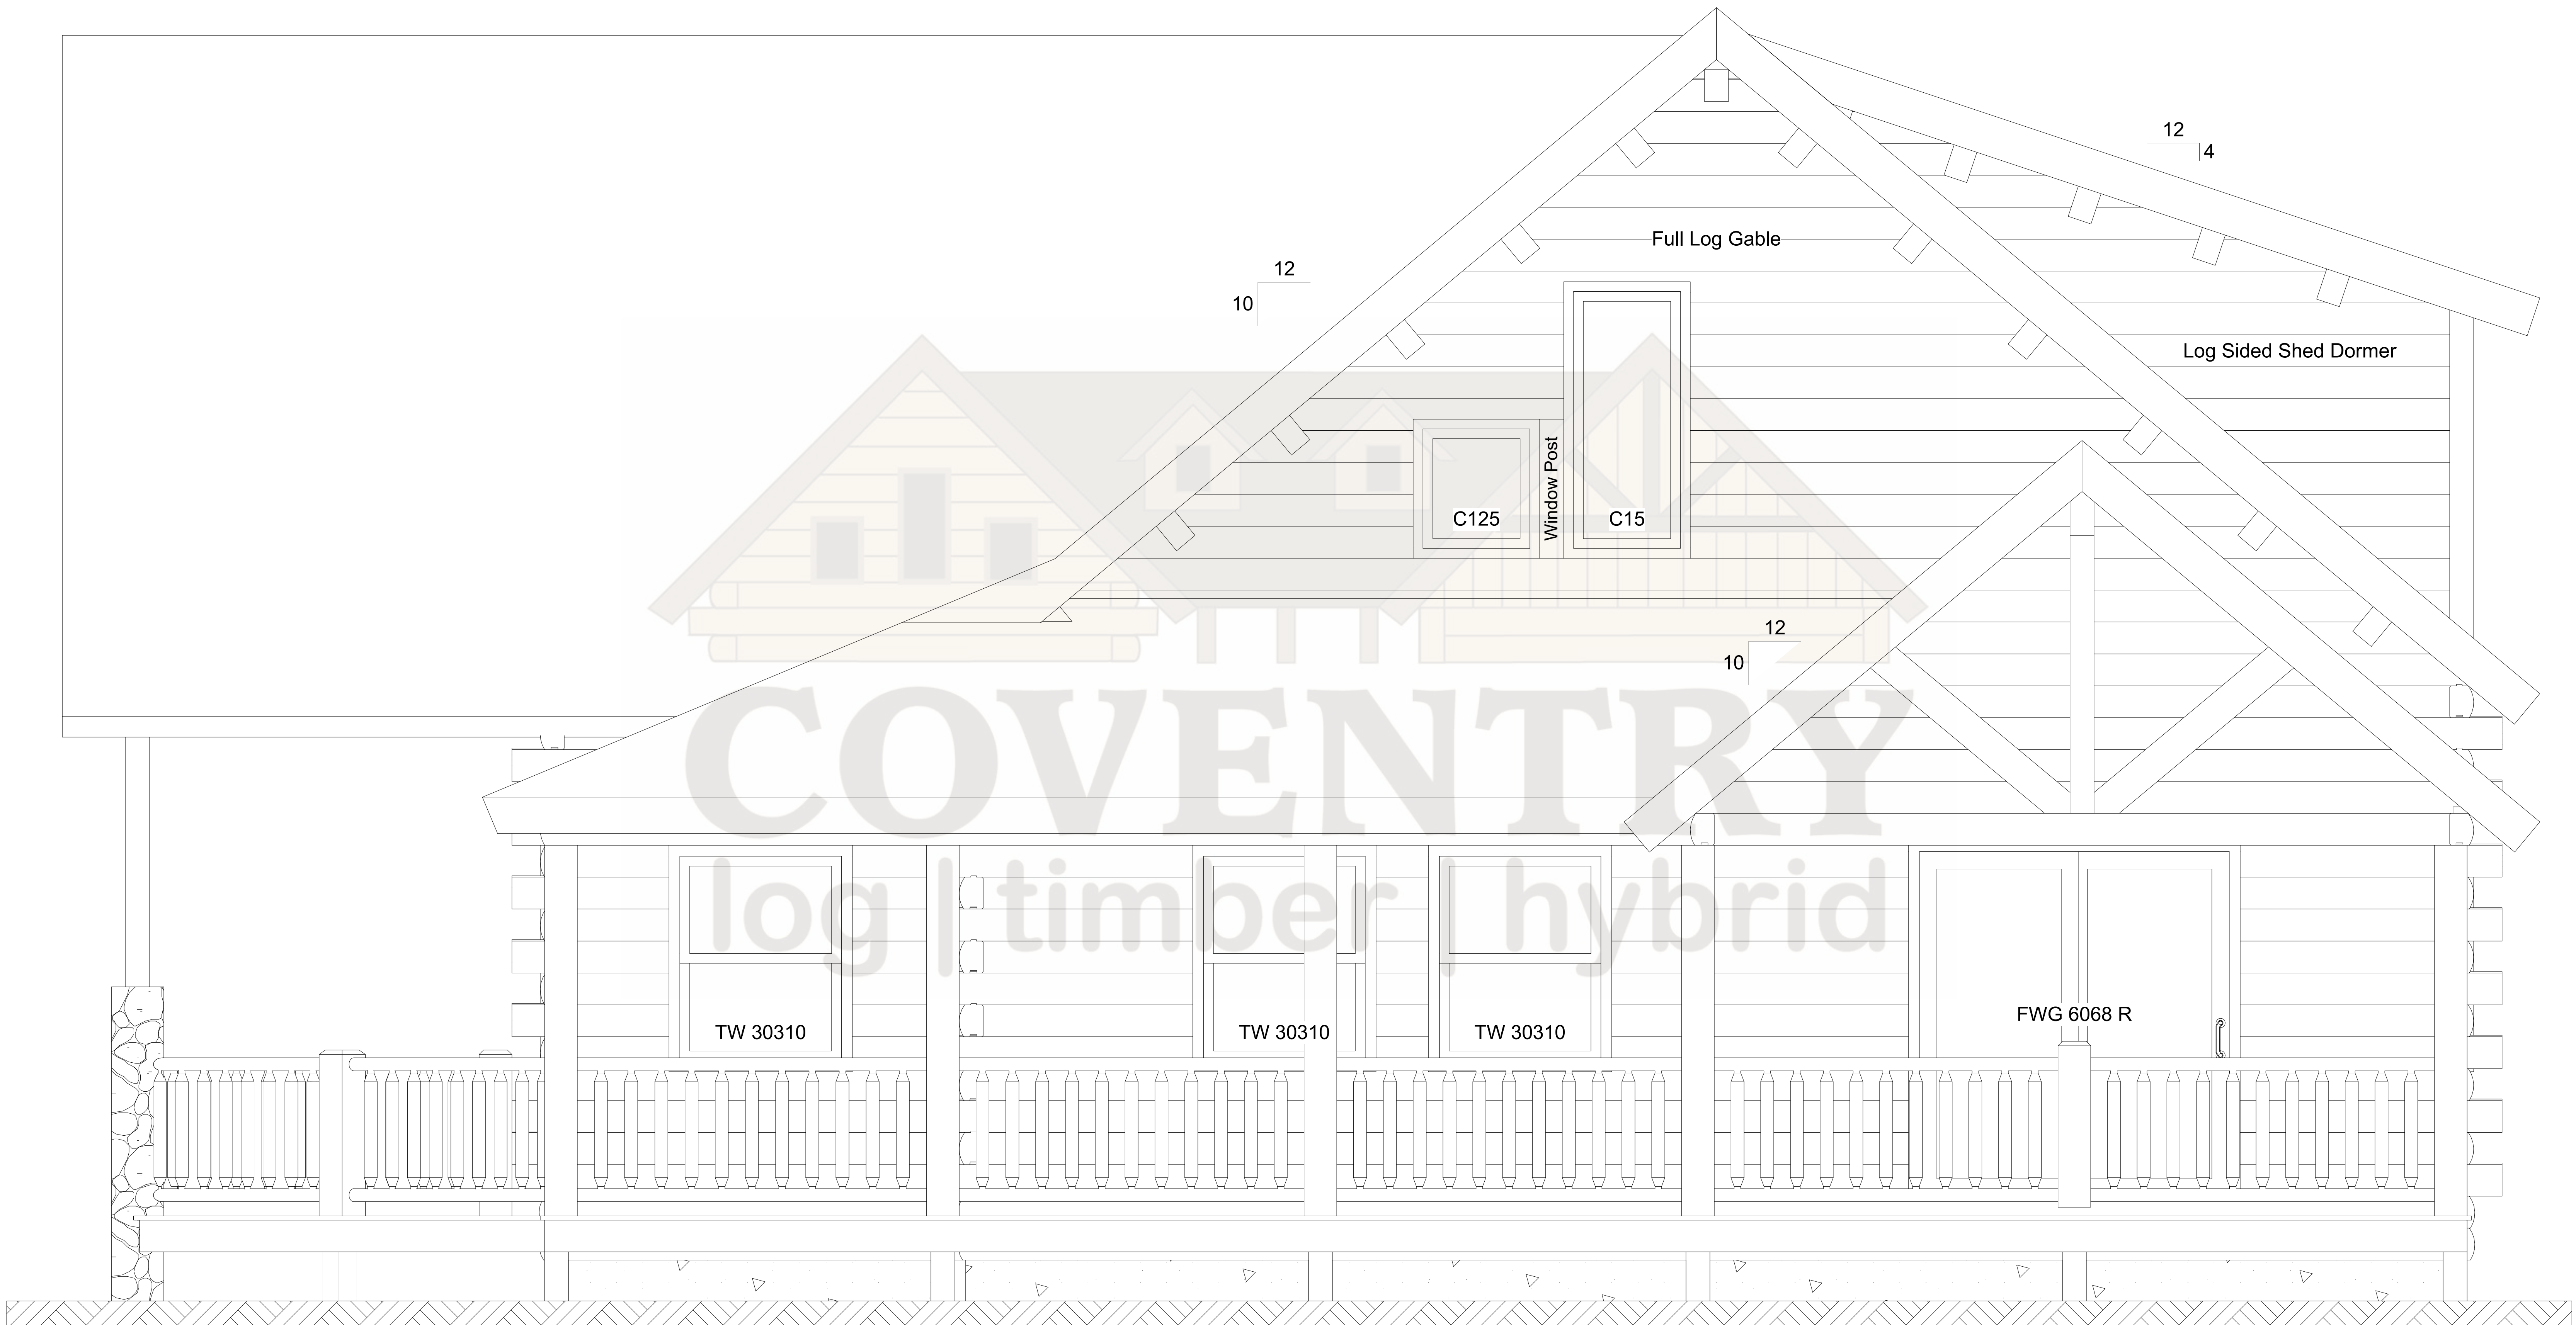

Birchwood Left Elevation