



Brentwood First Floor Plan

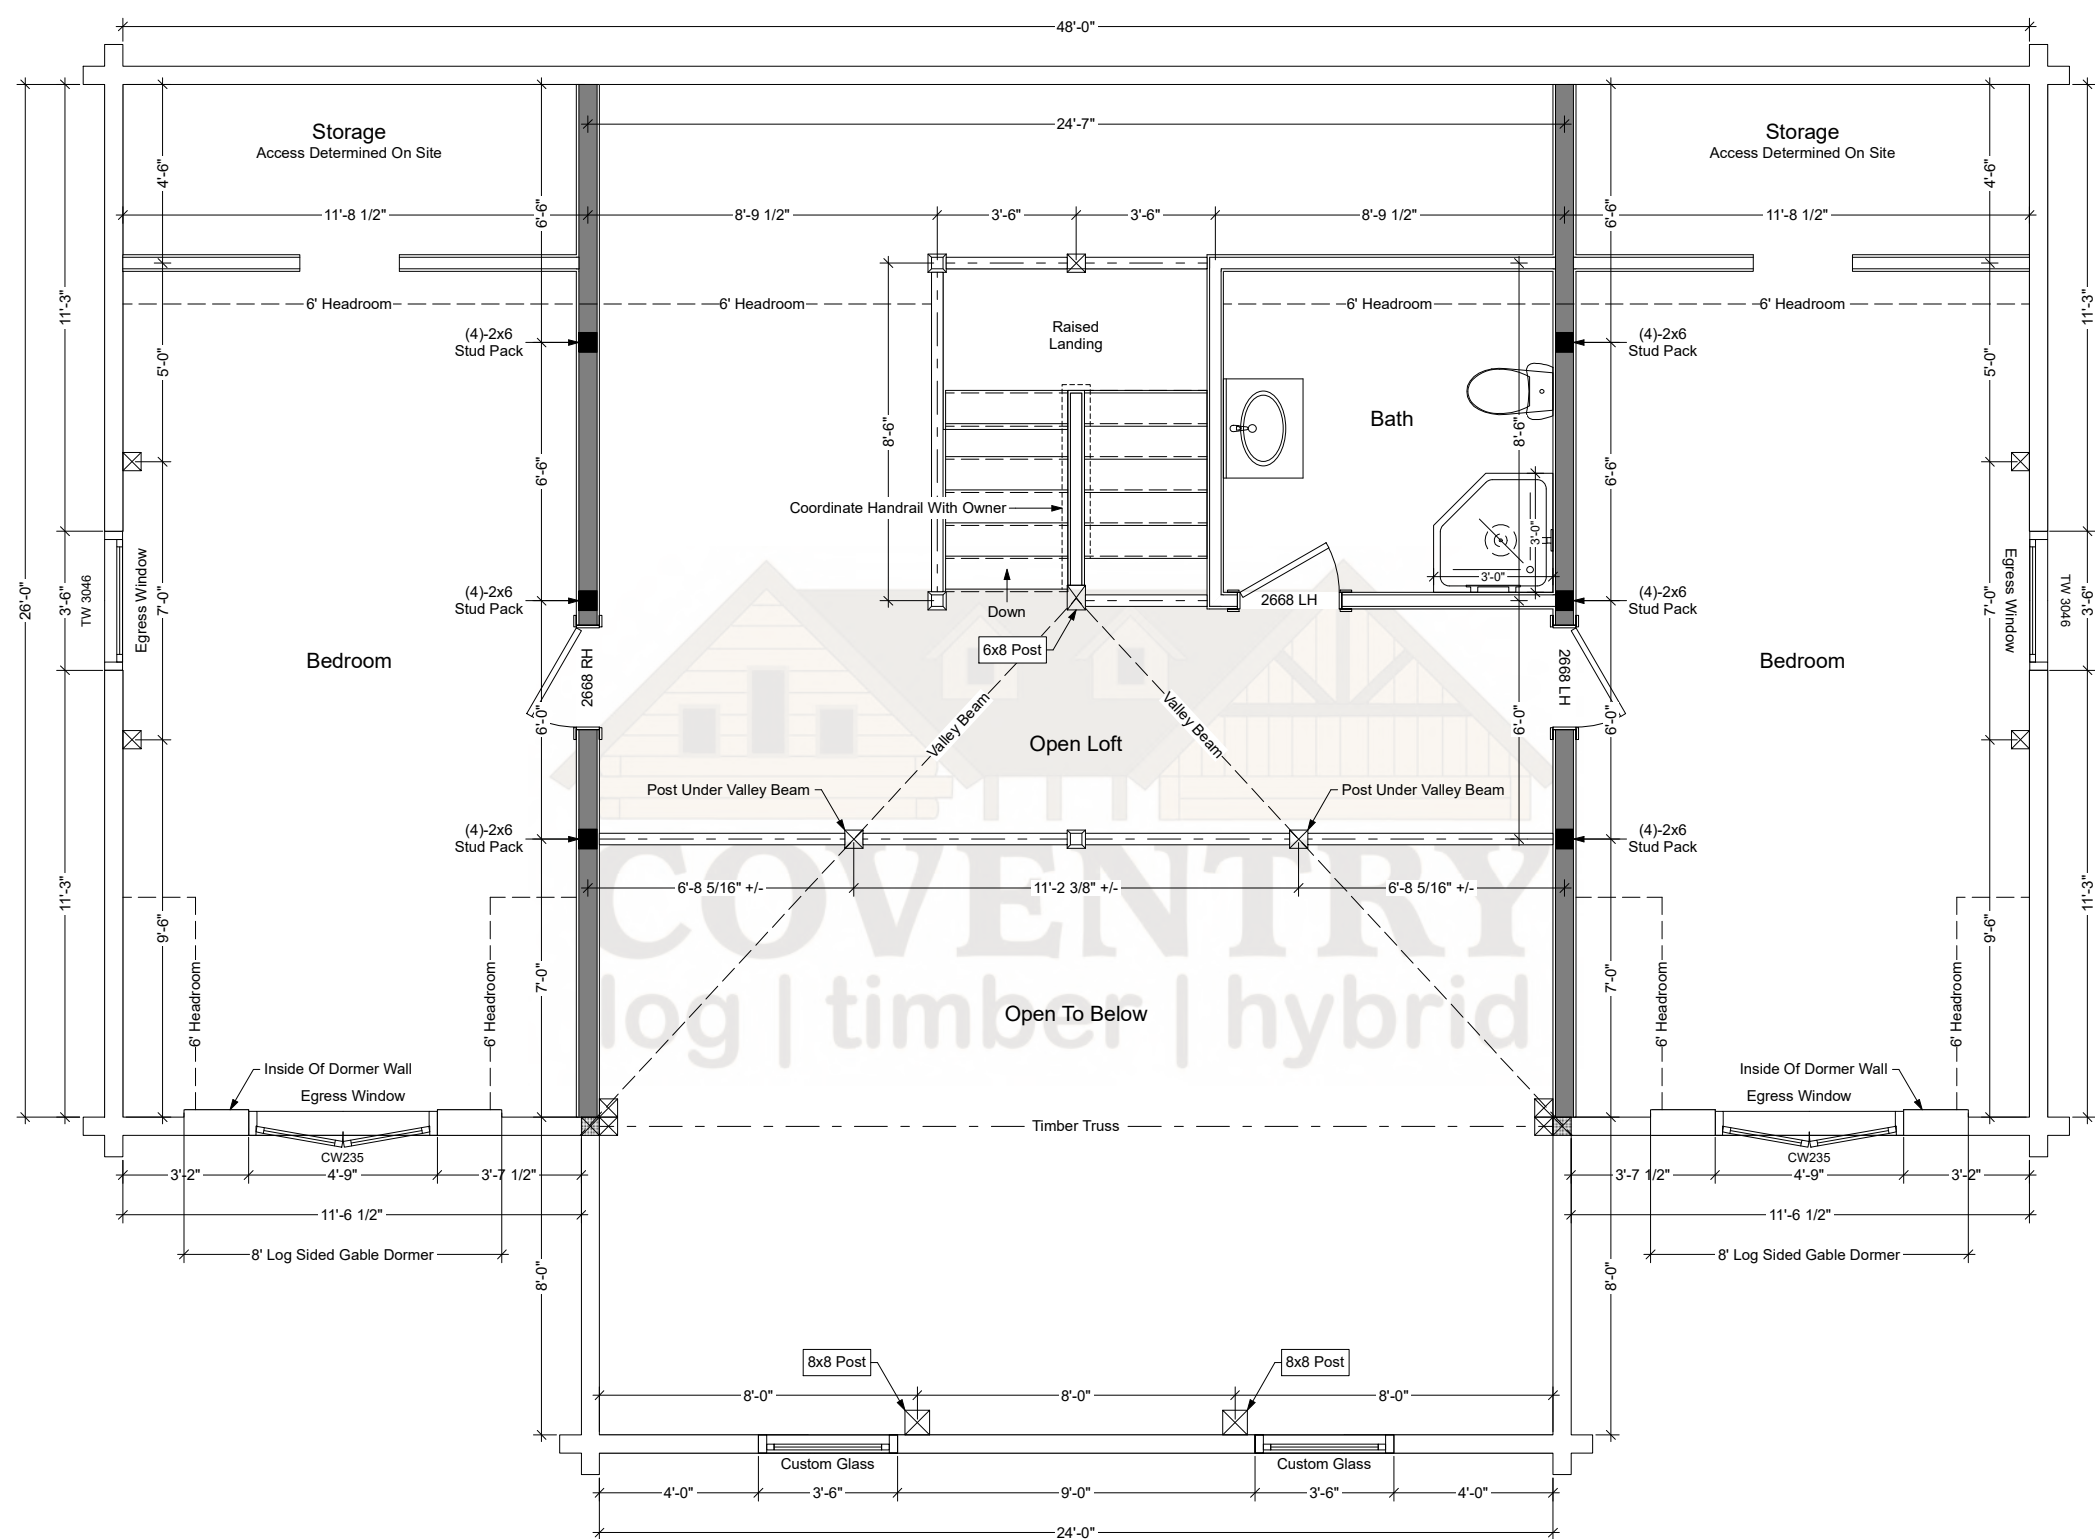


Brentwood Second Floor Plan

Note: Actual Pitch Of Roof Determined By Assembled Log Gable.
Pitch May Vary Slightly From That Noted On Plan.

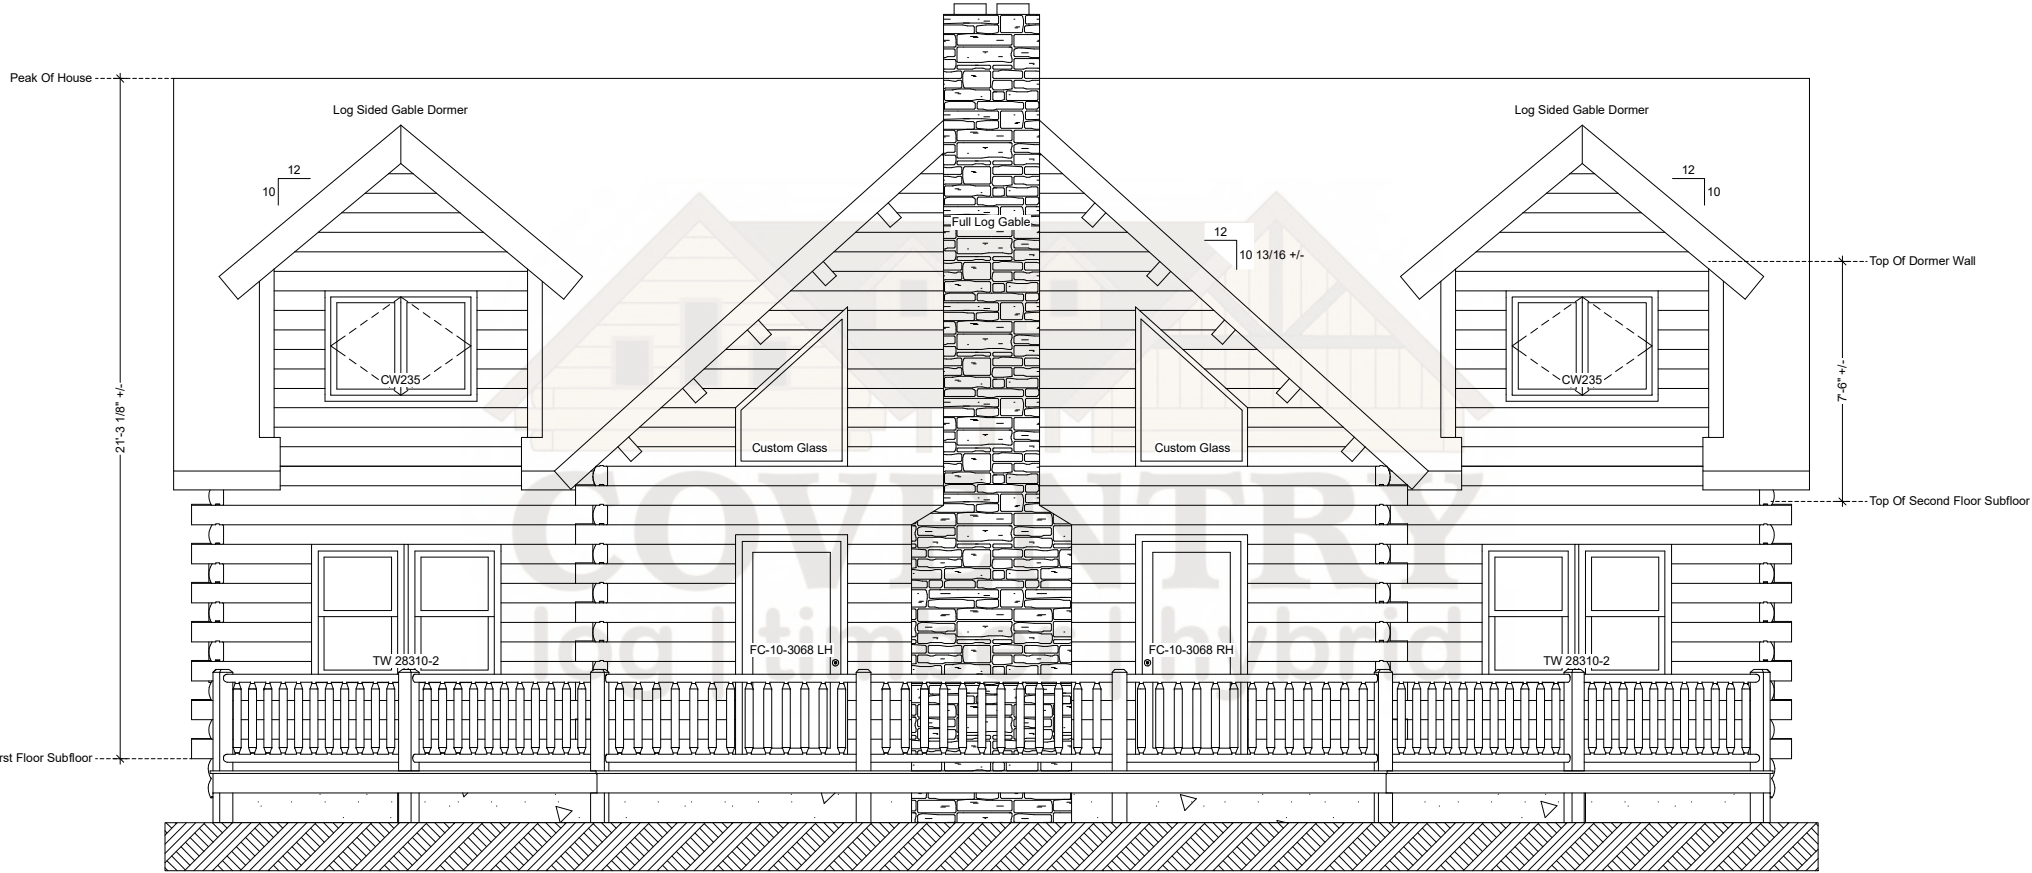


Brentwood Front Elevation

Note: Actual Pitch Of Roof Determined By Assembled Log Gable.
Pitch May Vary Slightly From That Noted On Plan.

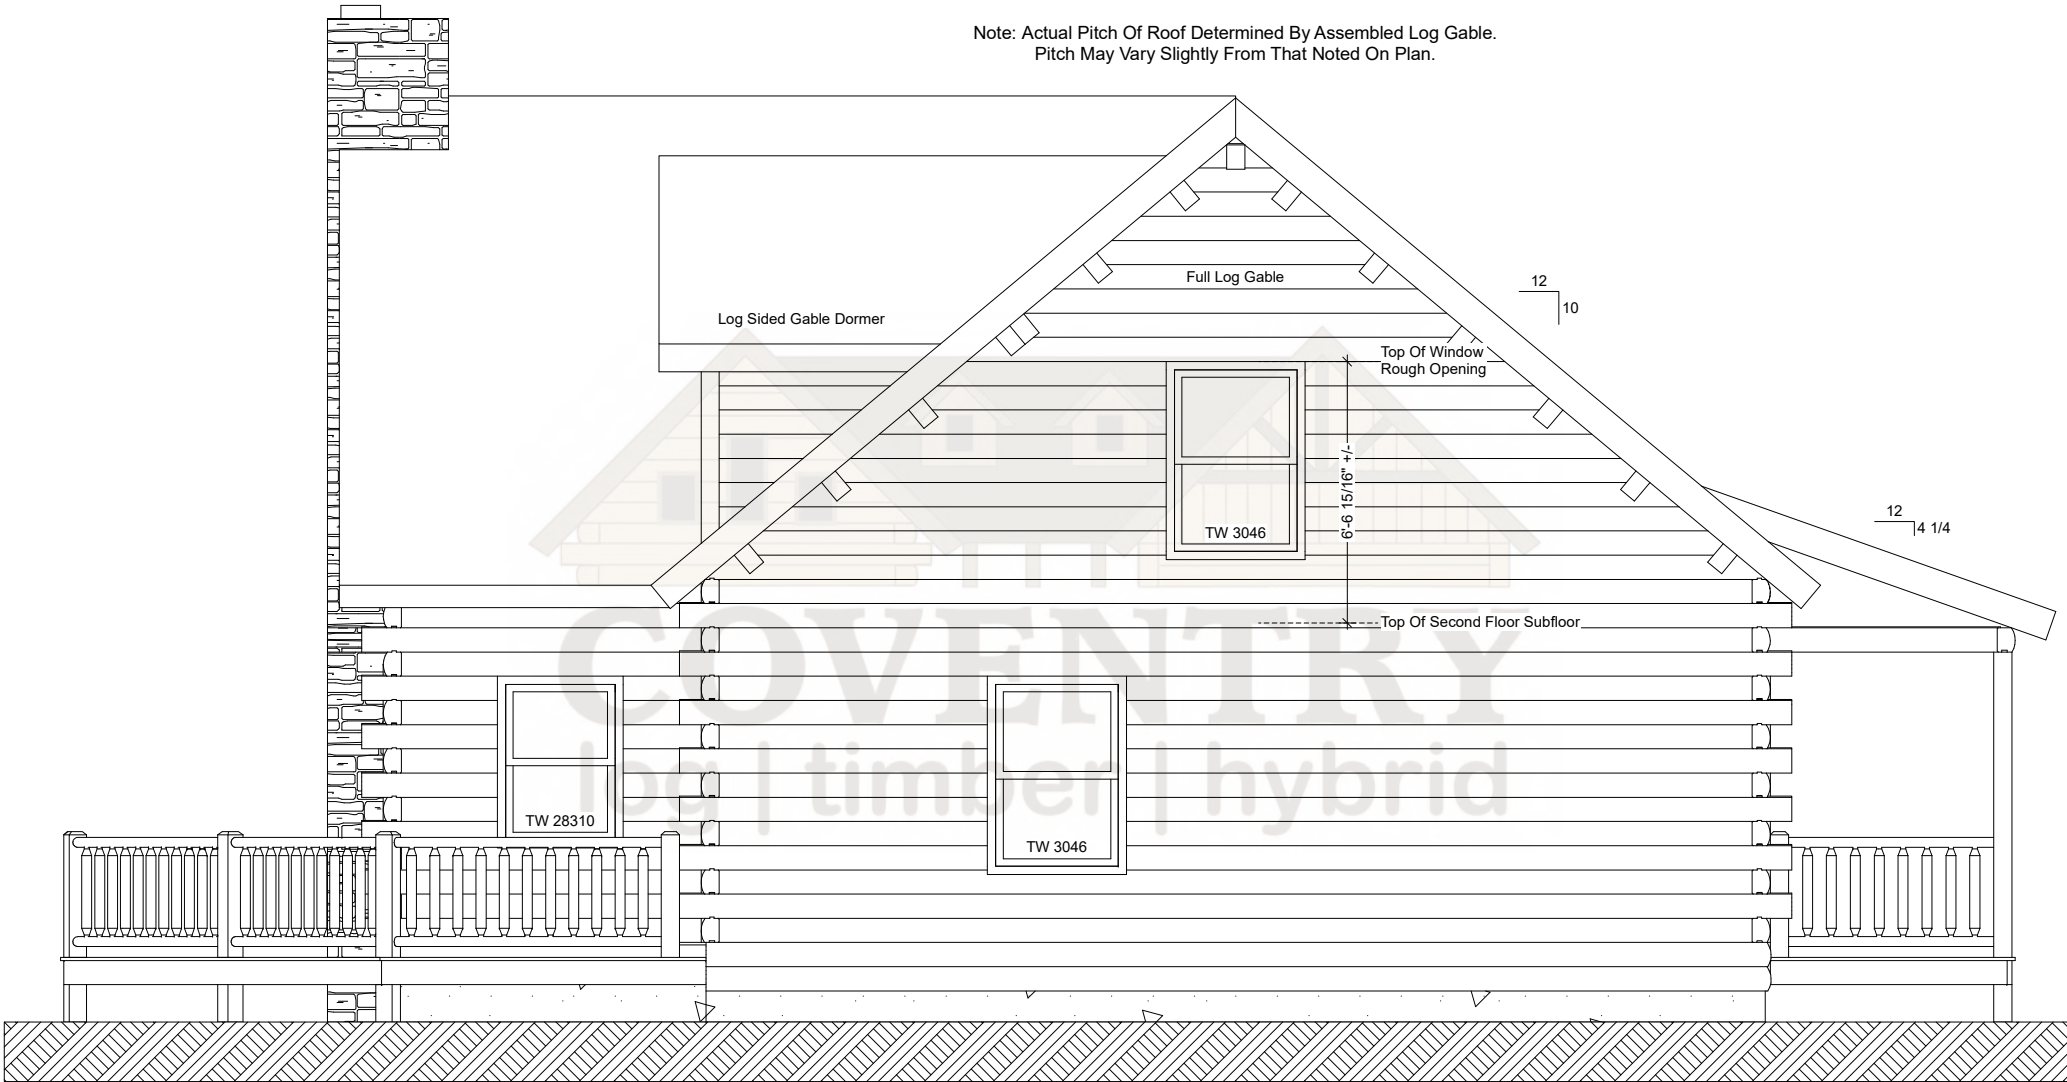

Brentwood Right Elevation

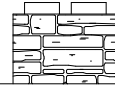

Bottom Of Ridge Purlin


11'-5 1/16" +/-

Top Of Second Floor Subfloor

Bottom Of Second Floor Joists


7'-3 3/4" +/-

Top Of First Floor Subfloor

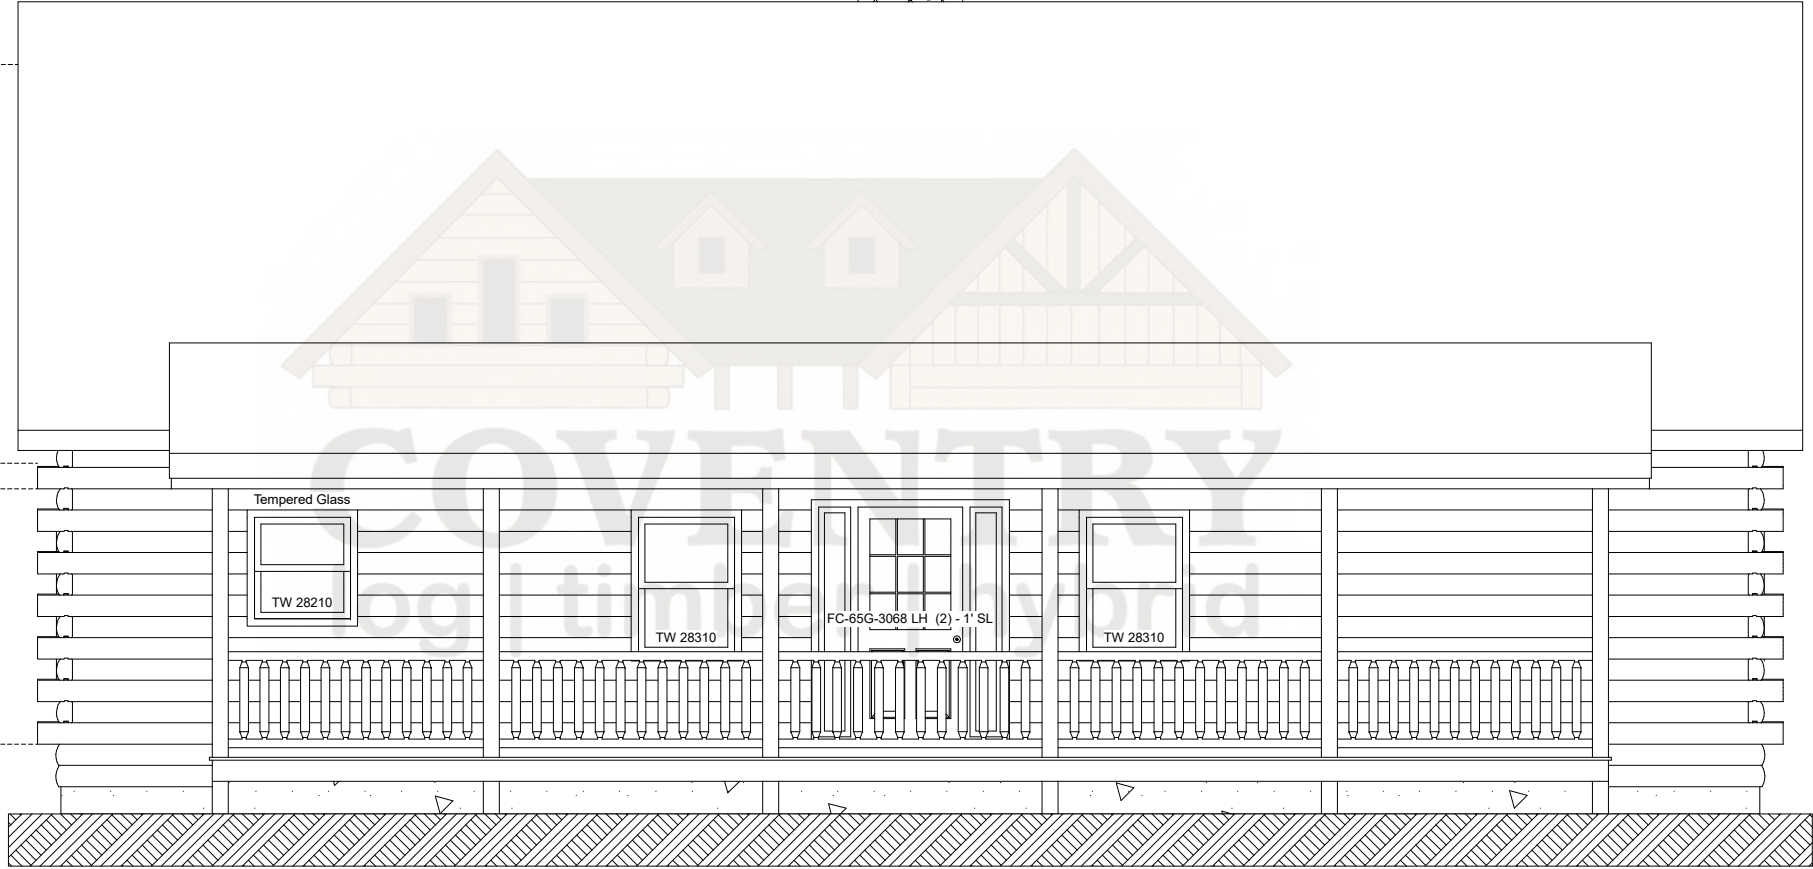

Brentwood Rear Elevation

Note: Actual Pitch Of Roof Determined By Assembled Log Gable.
Pitch May Vary Slightly From That Noted On Plan.

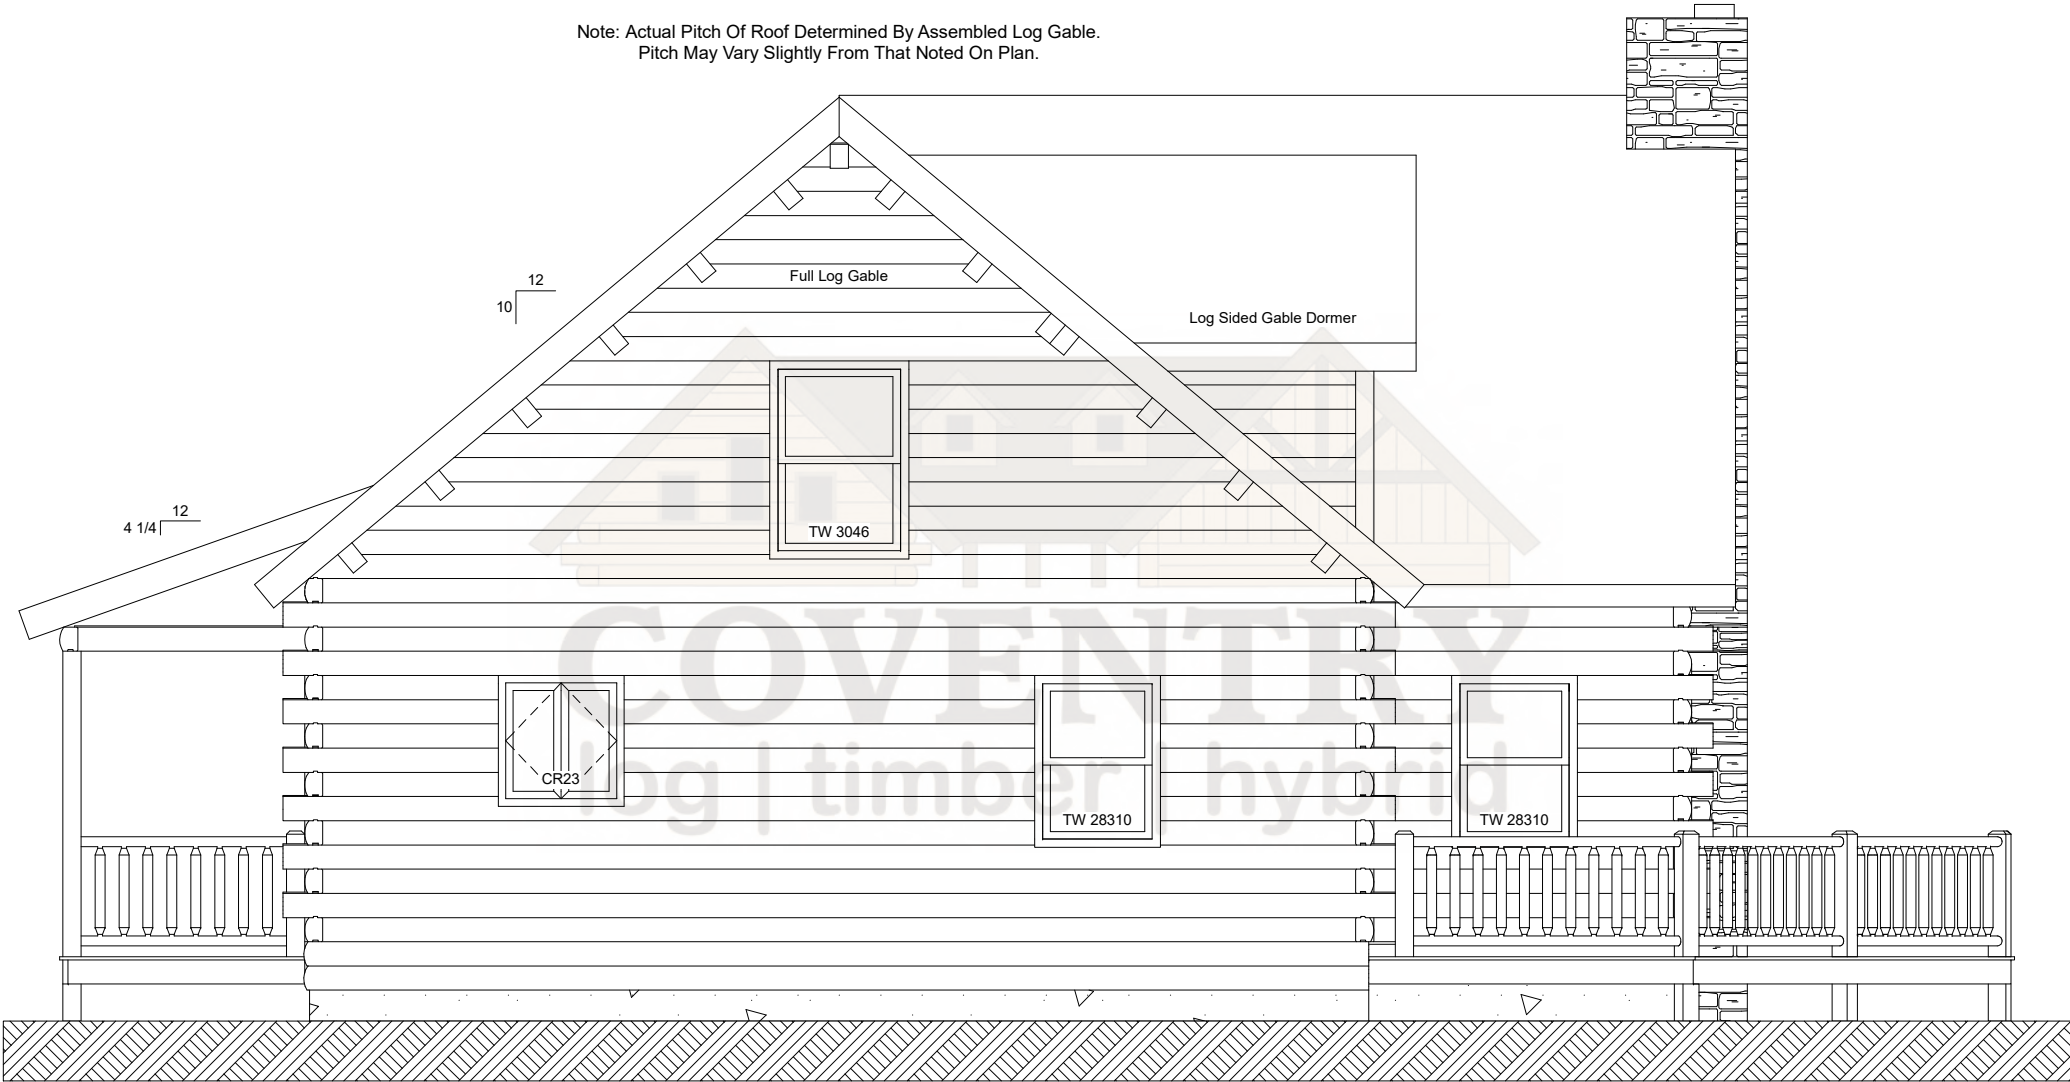

Brentwood Left Elevation