



Cascade First Floor Plan

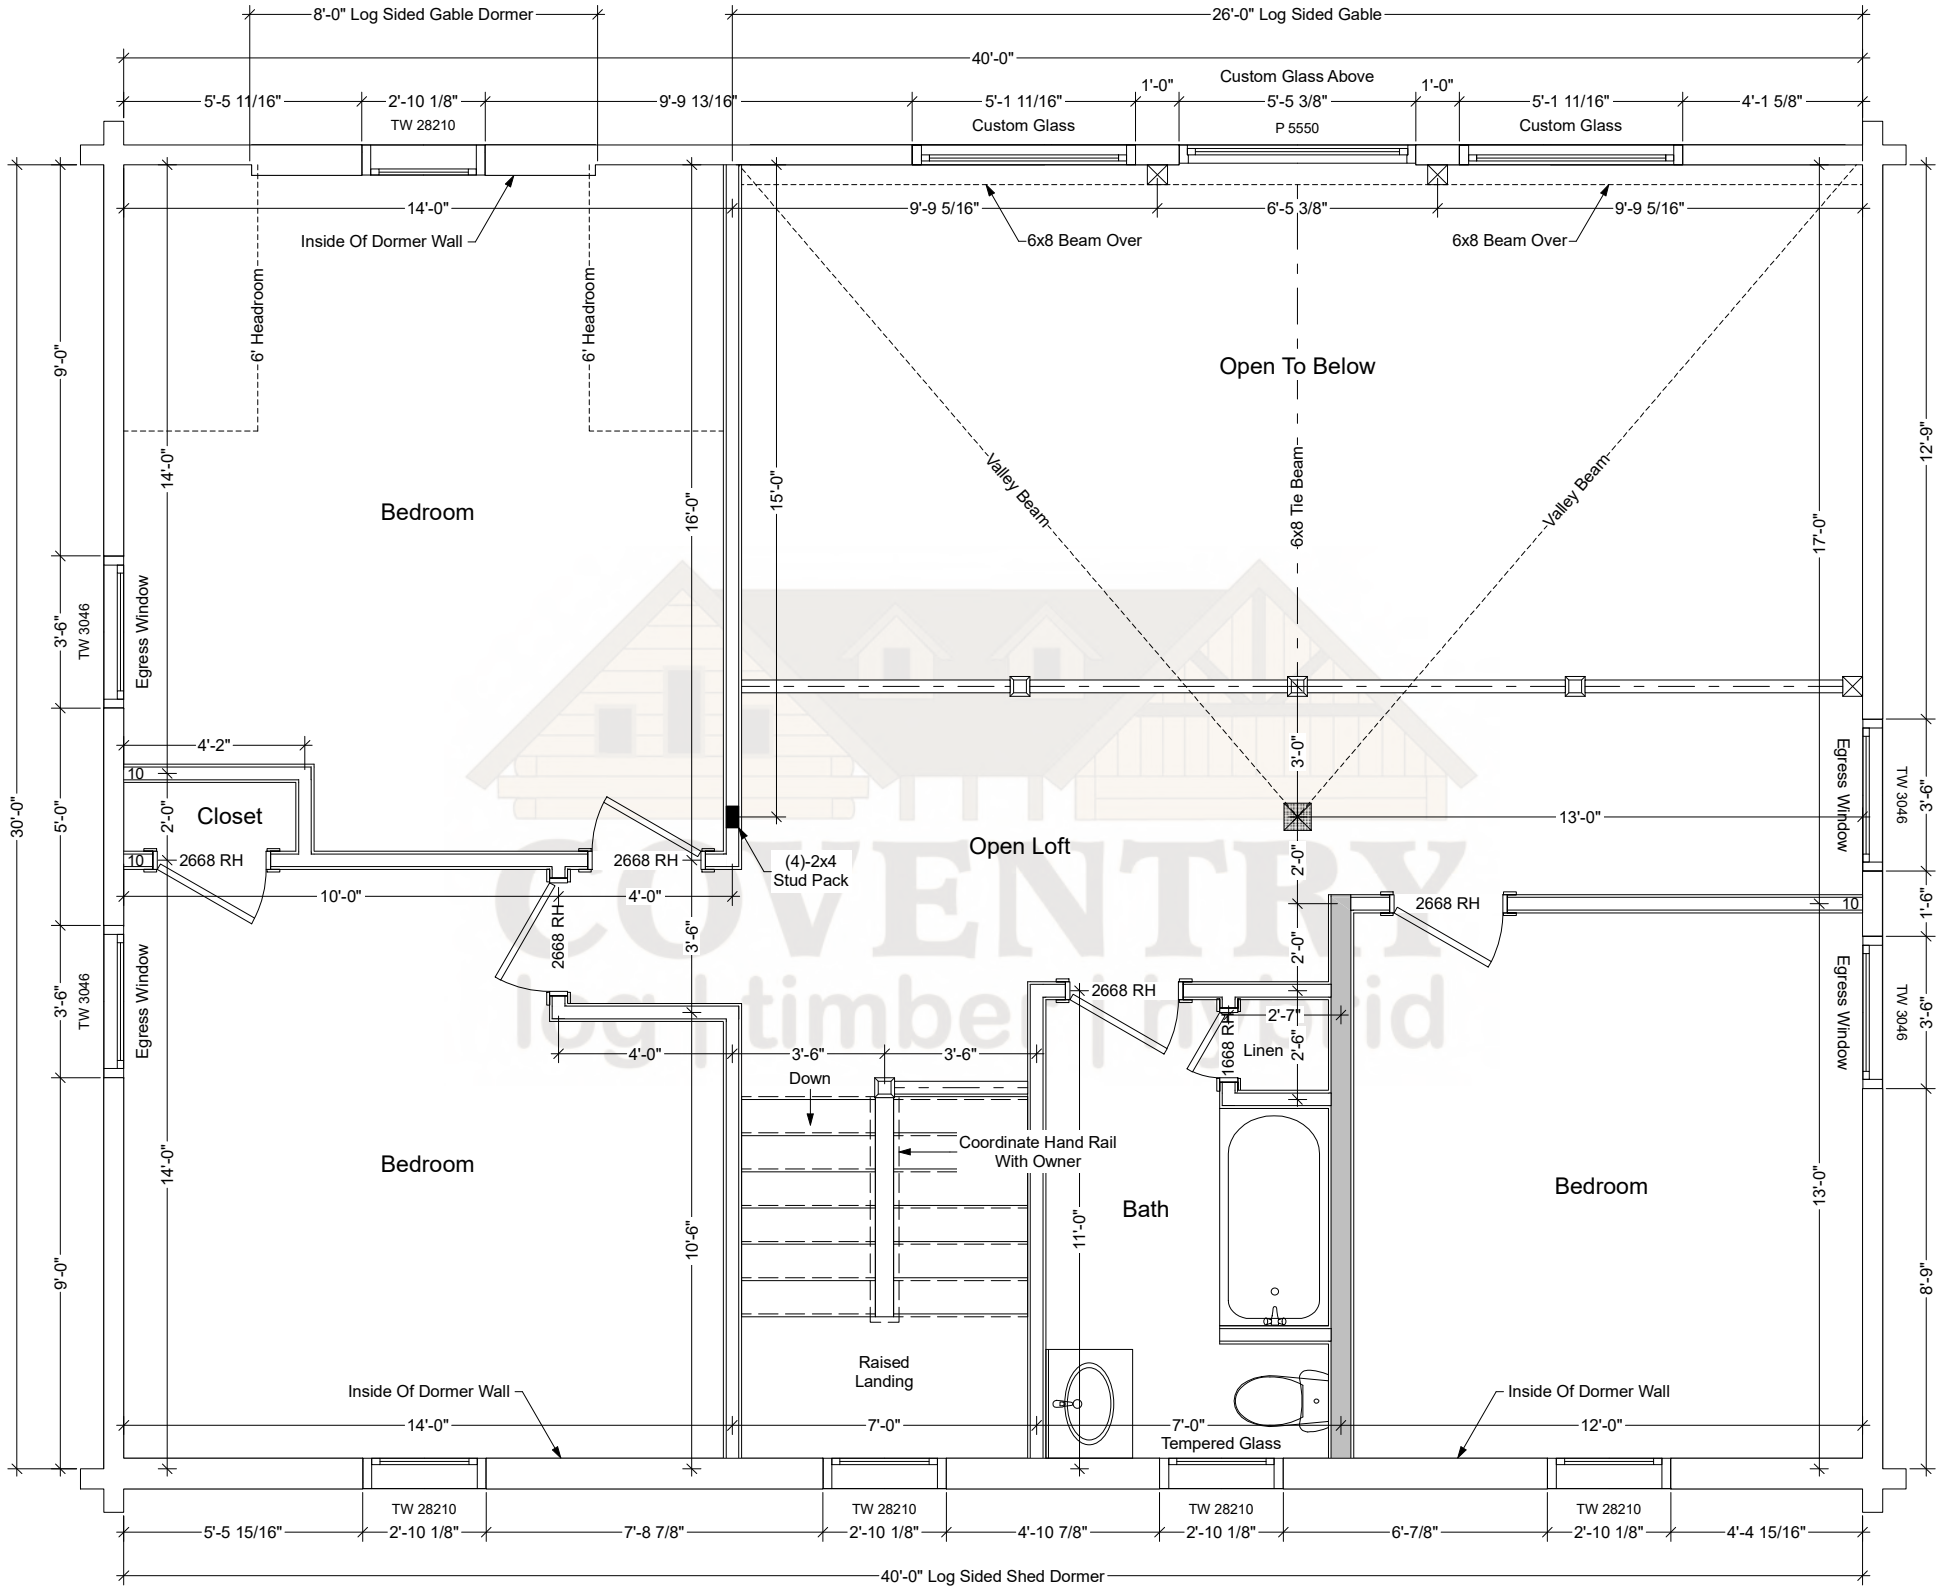


Cascade Second Floor Plan

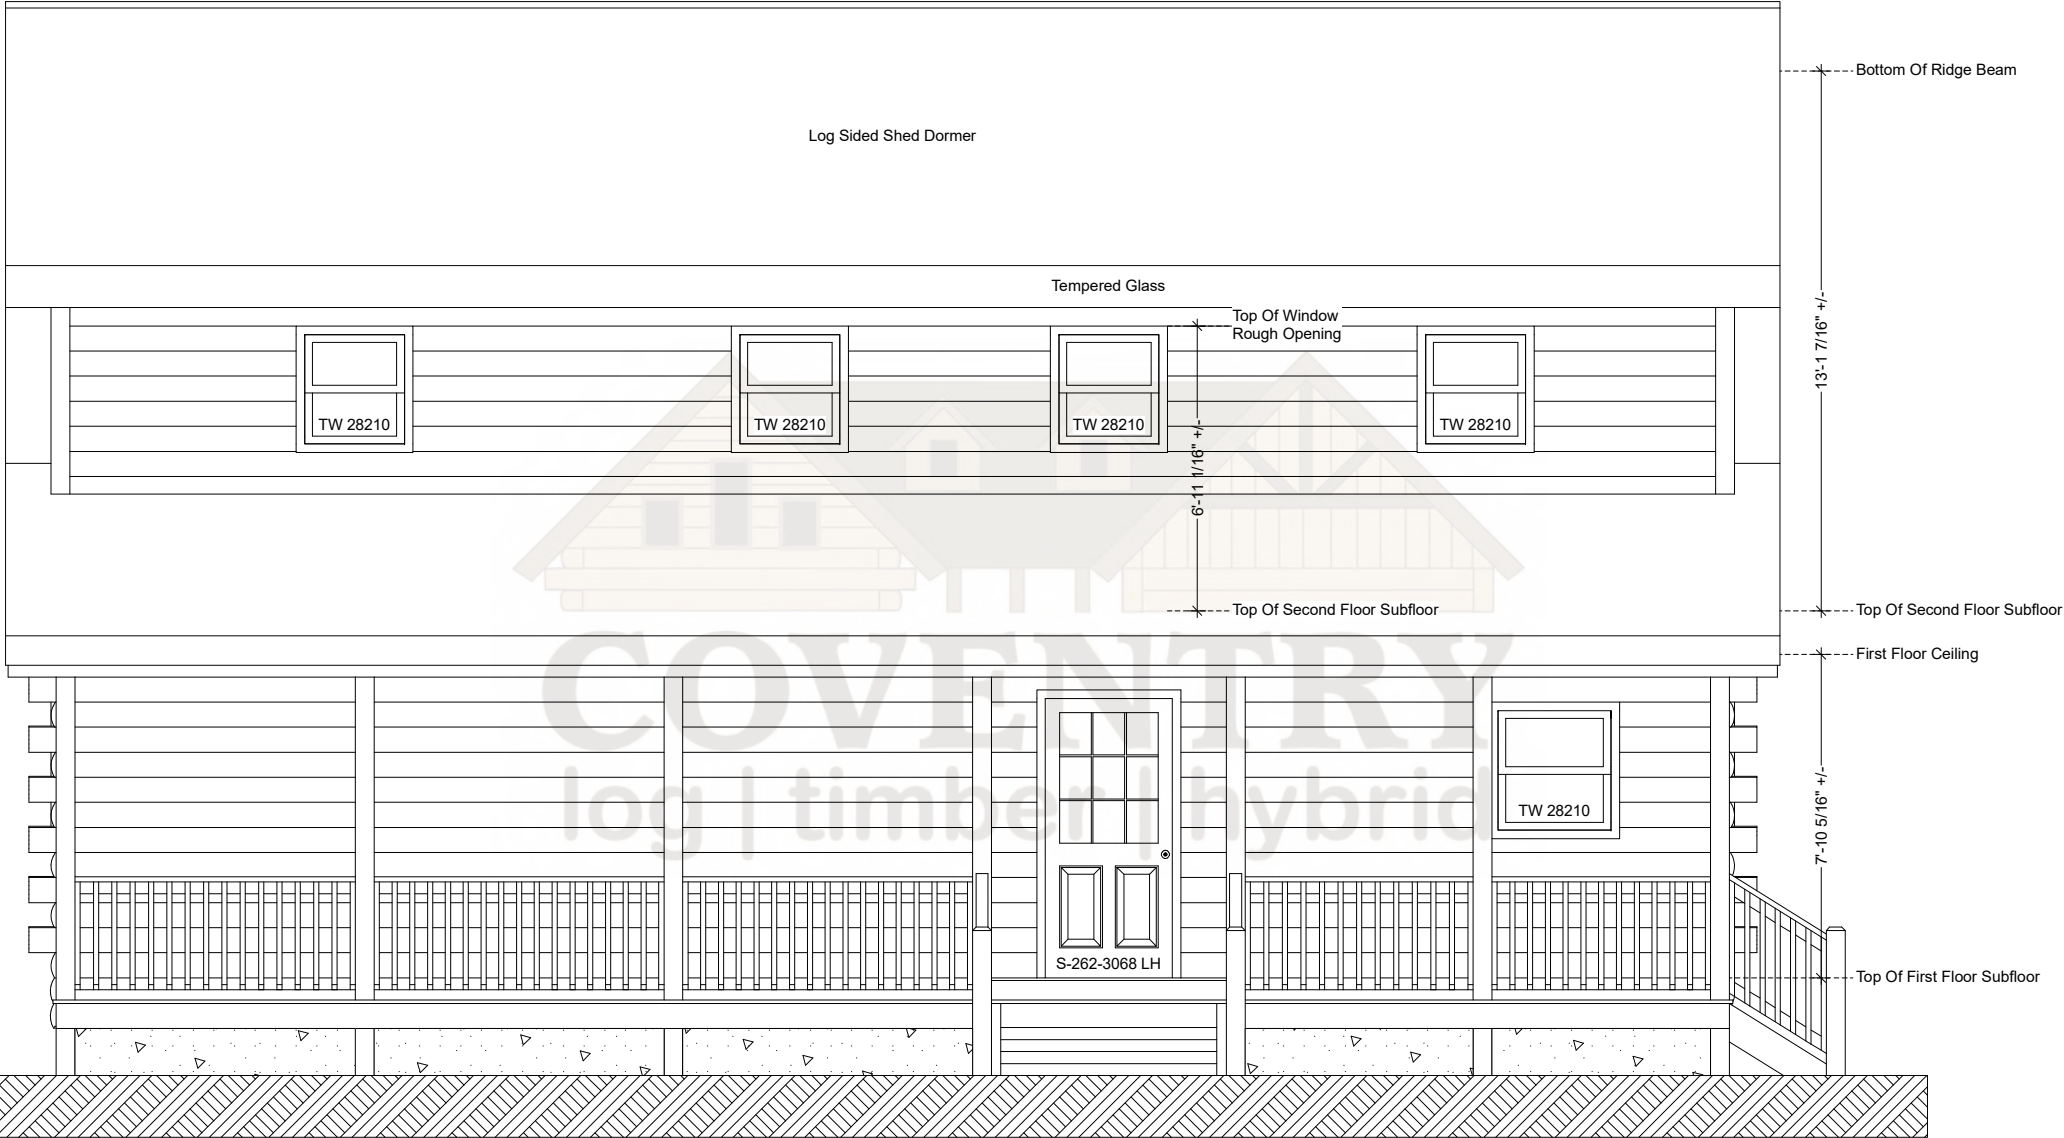


Cascade Front Elevation

Note: Actual Pitch Of Roof Determined By Assembled Log Gable.
Pitch May Vary Slightly From That Noted On Plan.

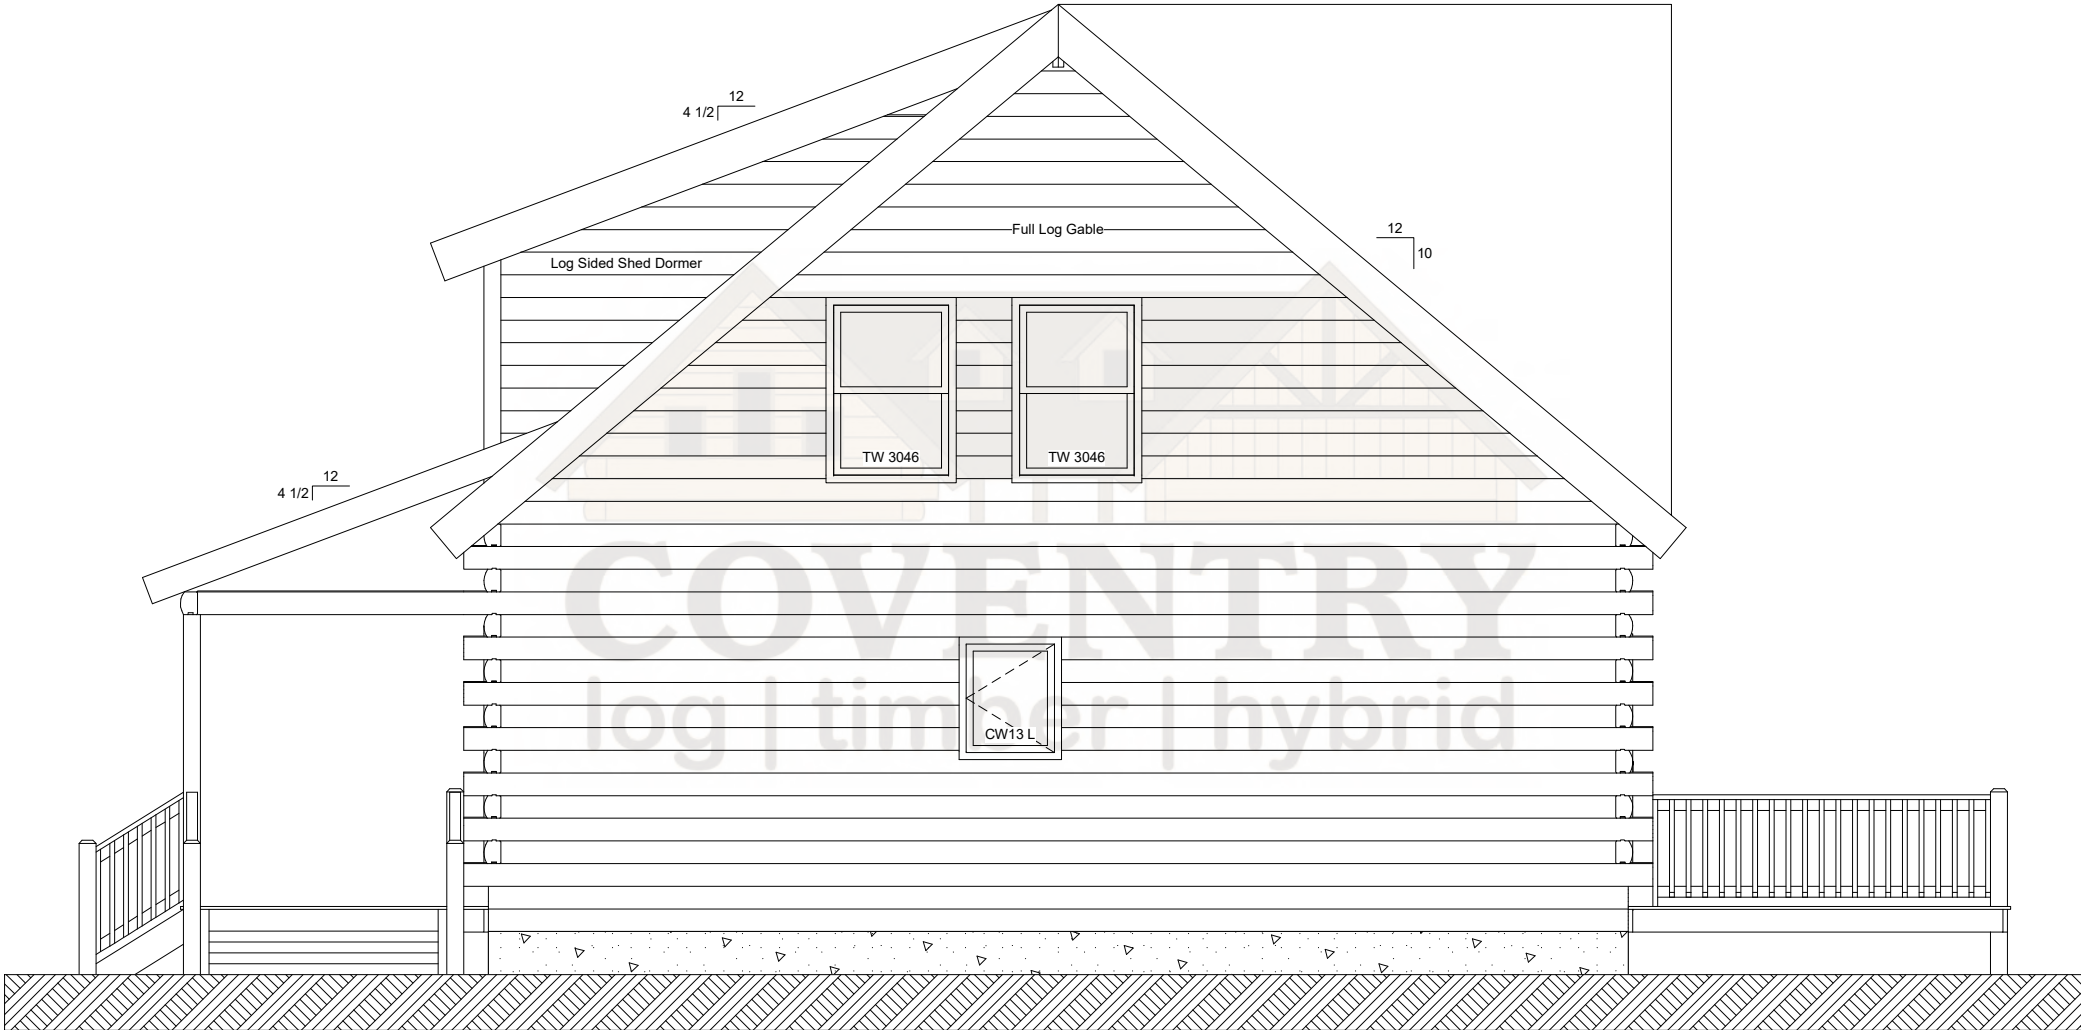


Cascade Right Elevation

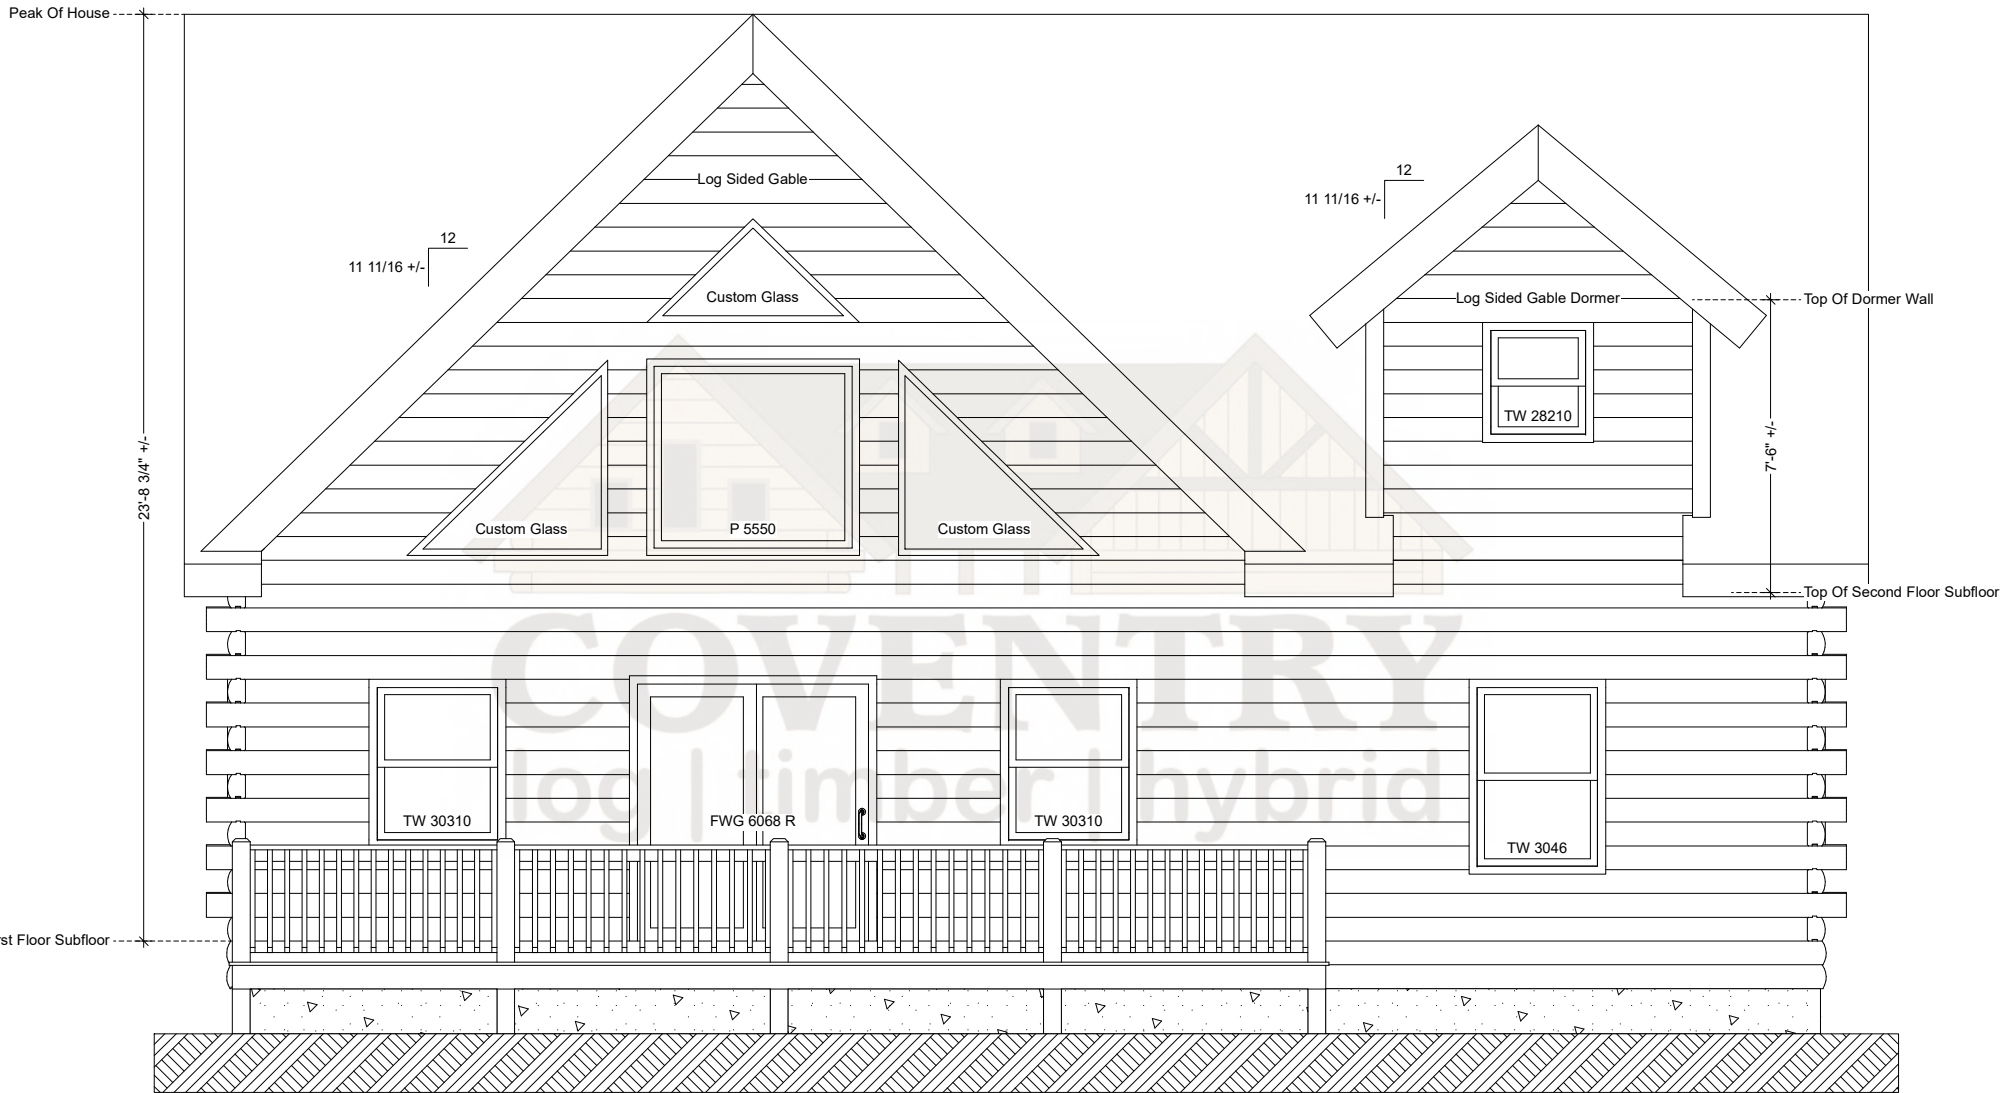

Cascade Rear Elevation

Note: Actual Pitch Of Roof Determined By Assembled Log Gable.
Pitch May Vary Slightly From That Noted On Plan.

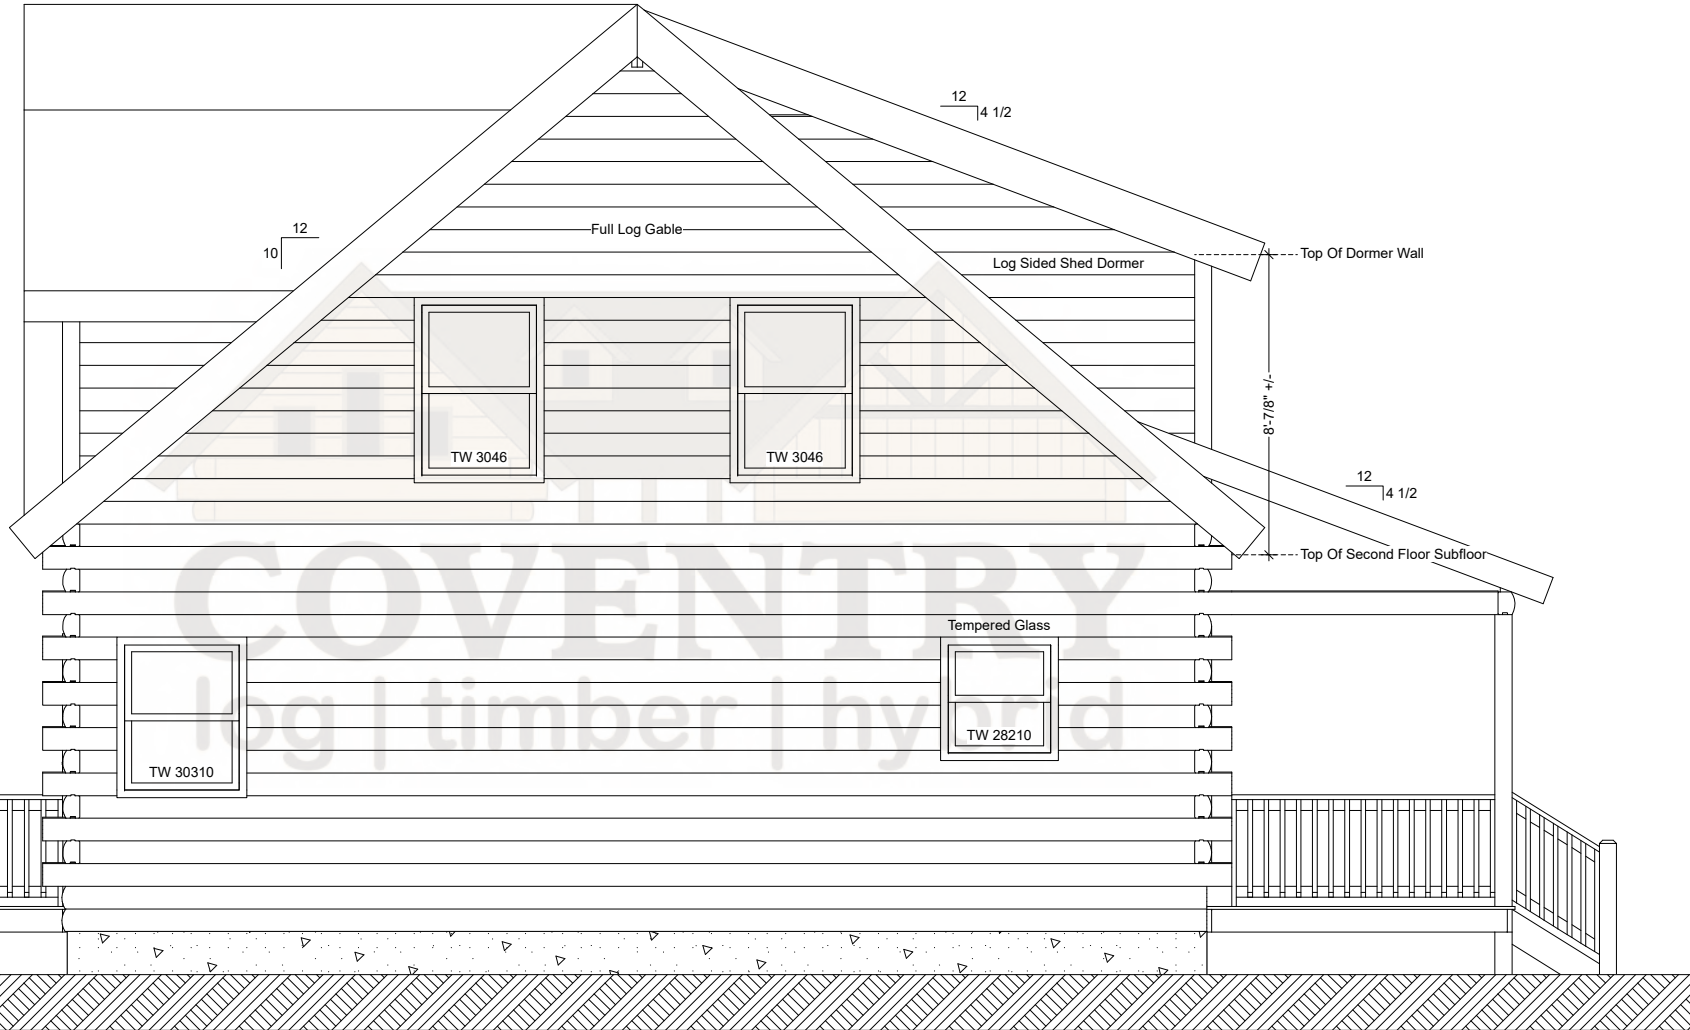

Cascade Left Elevation