



Deerfield Floor Plan

Note: Actual Pitch Of Roof Determined By Assembled Log Gable.
Pitch May Vary Slightly From That Noted On Plan.

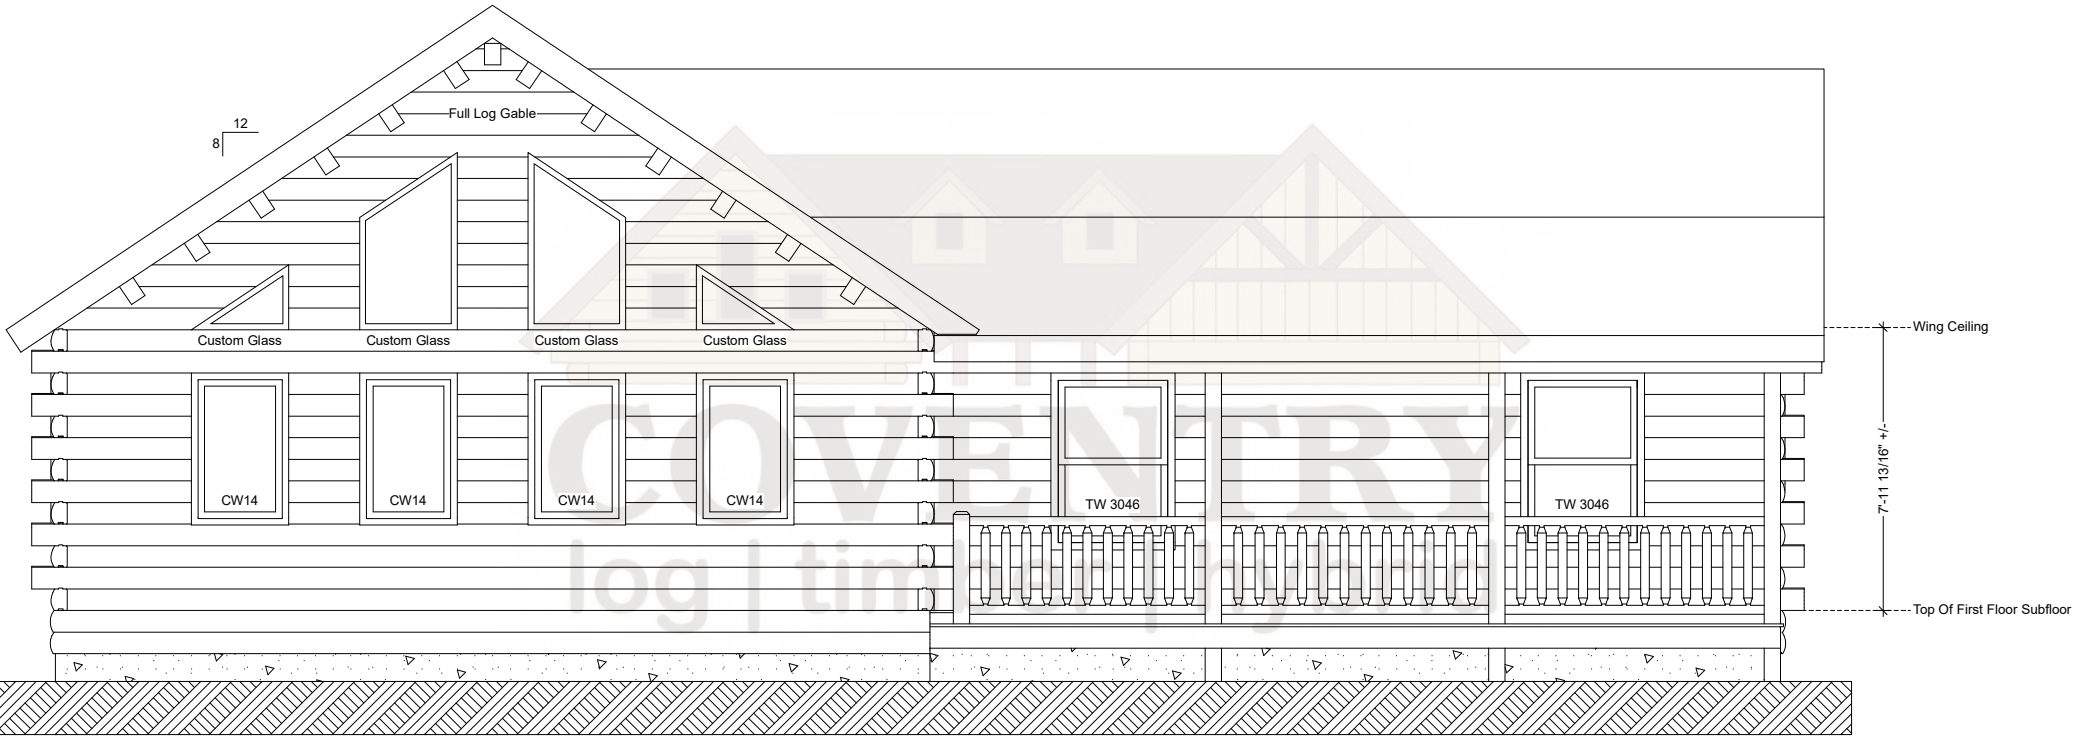


Deerfield Front Elevation

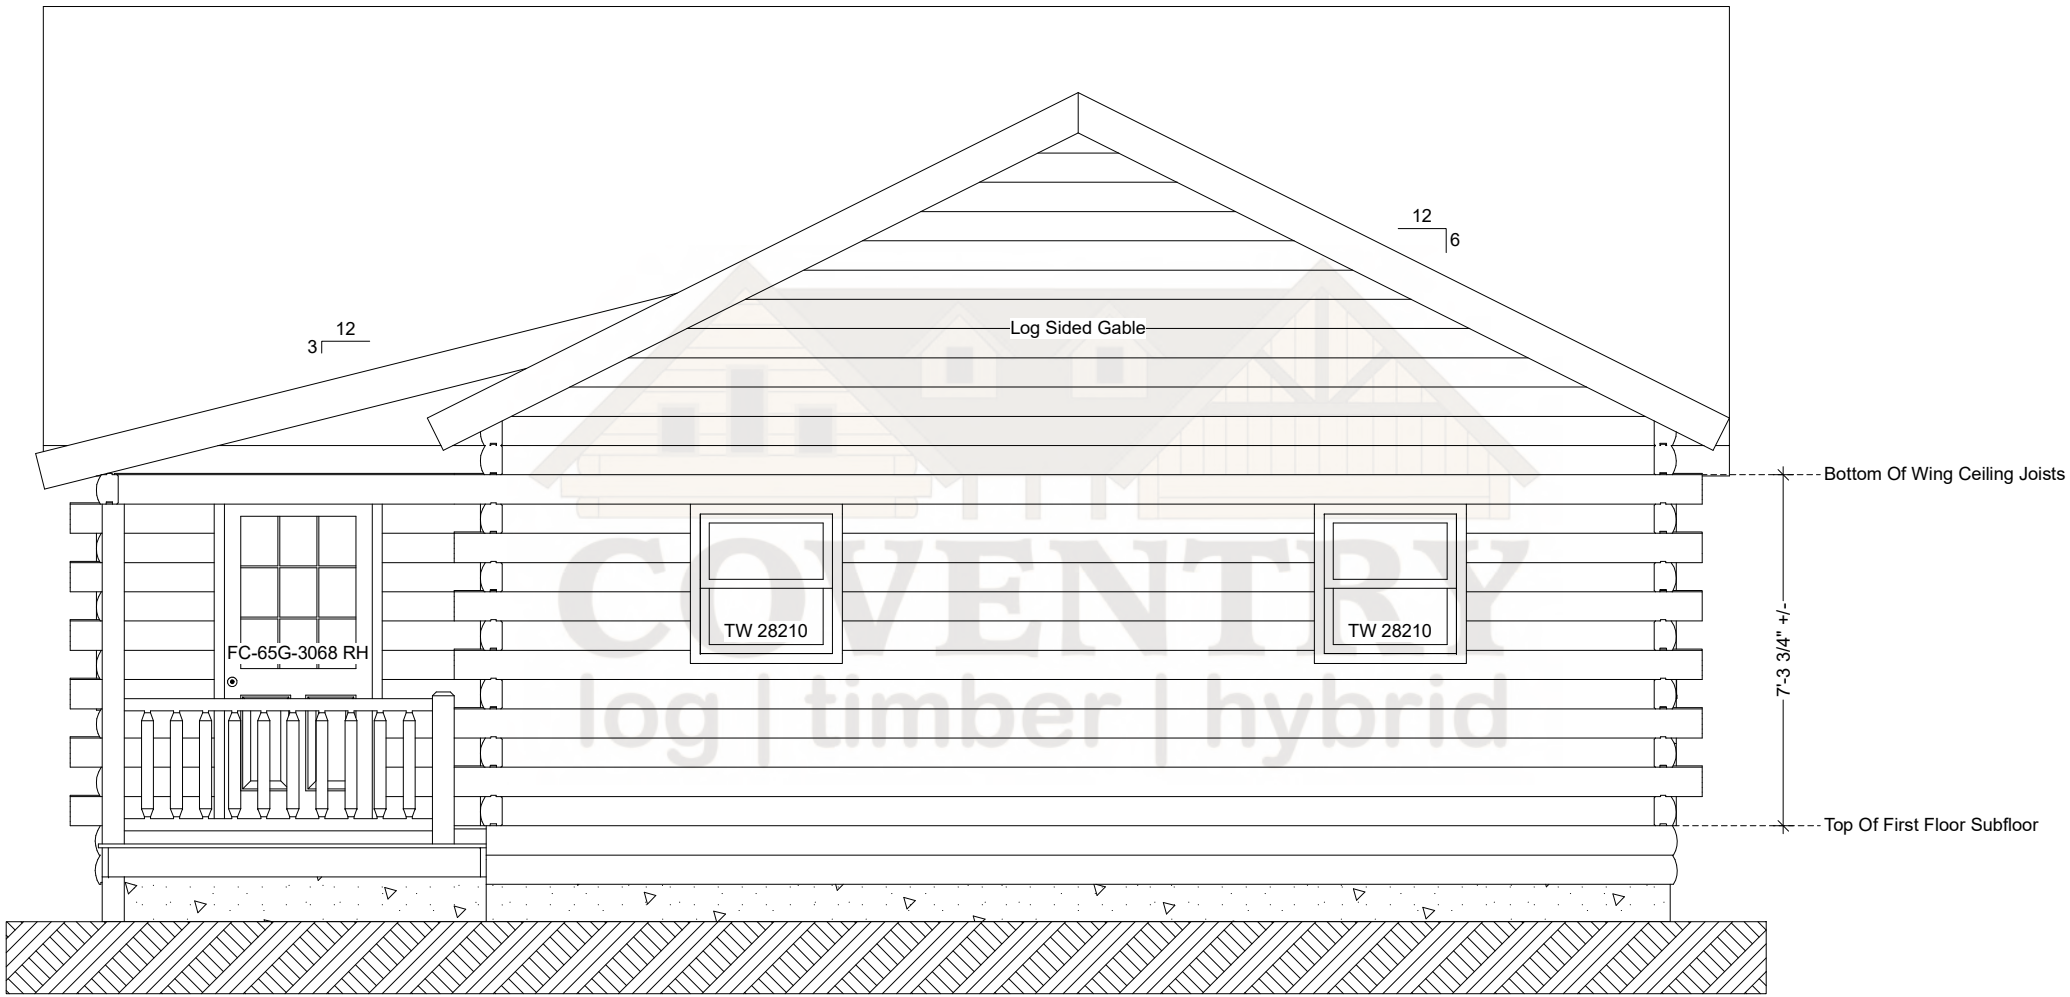


Deerfield Right Elevation

Note: Actual Pitch Of Roof Determined By Assembled Log Gable.
Pitch May Vary Slightly From That Noted On Plan.

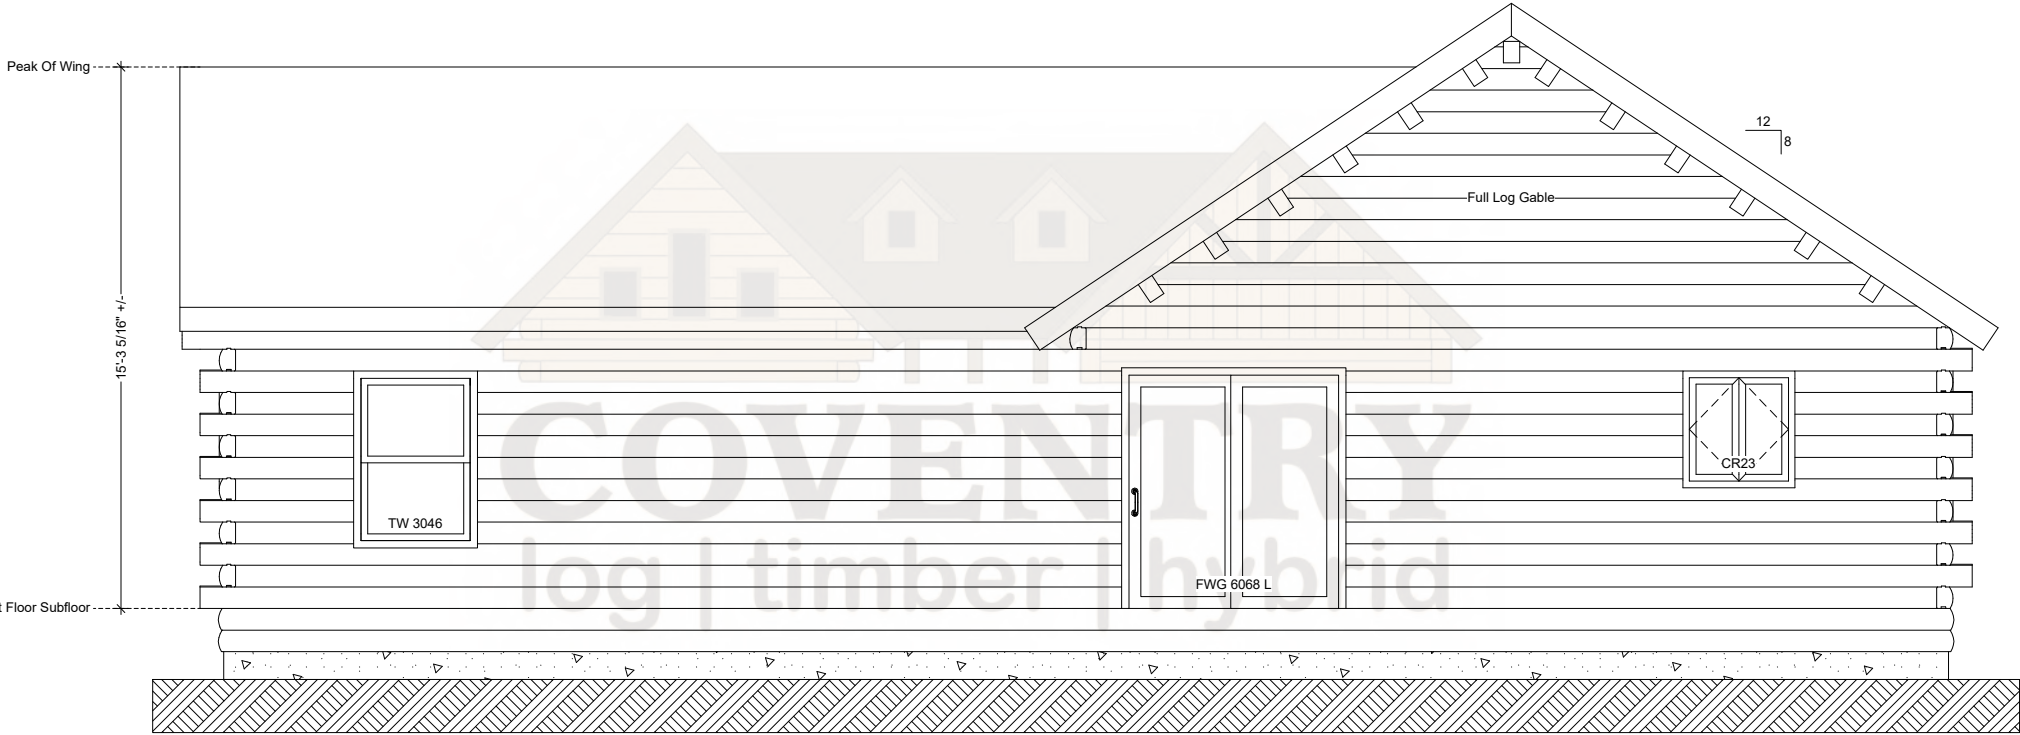

Deerfield Rear Elevation

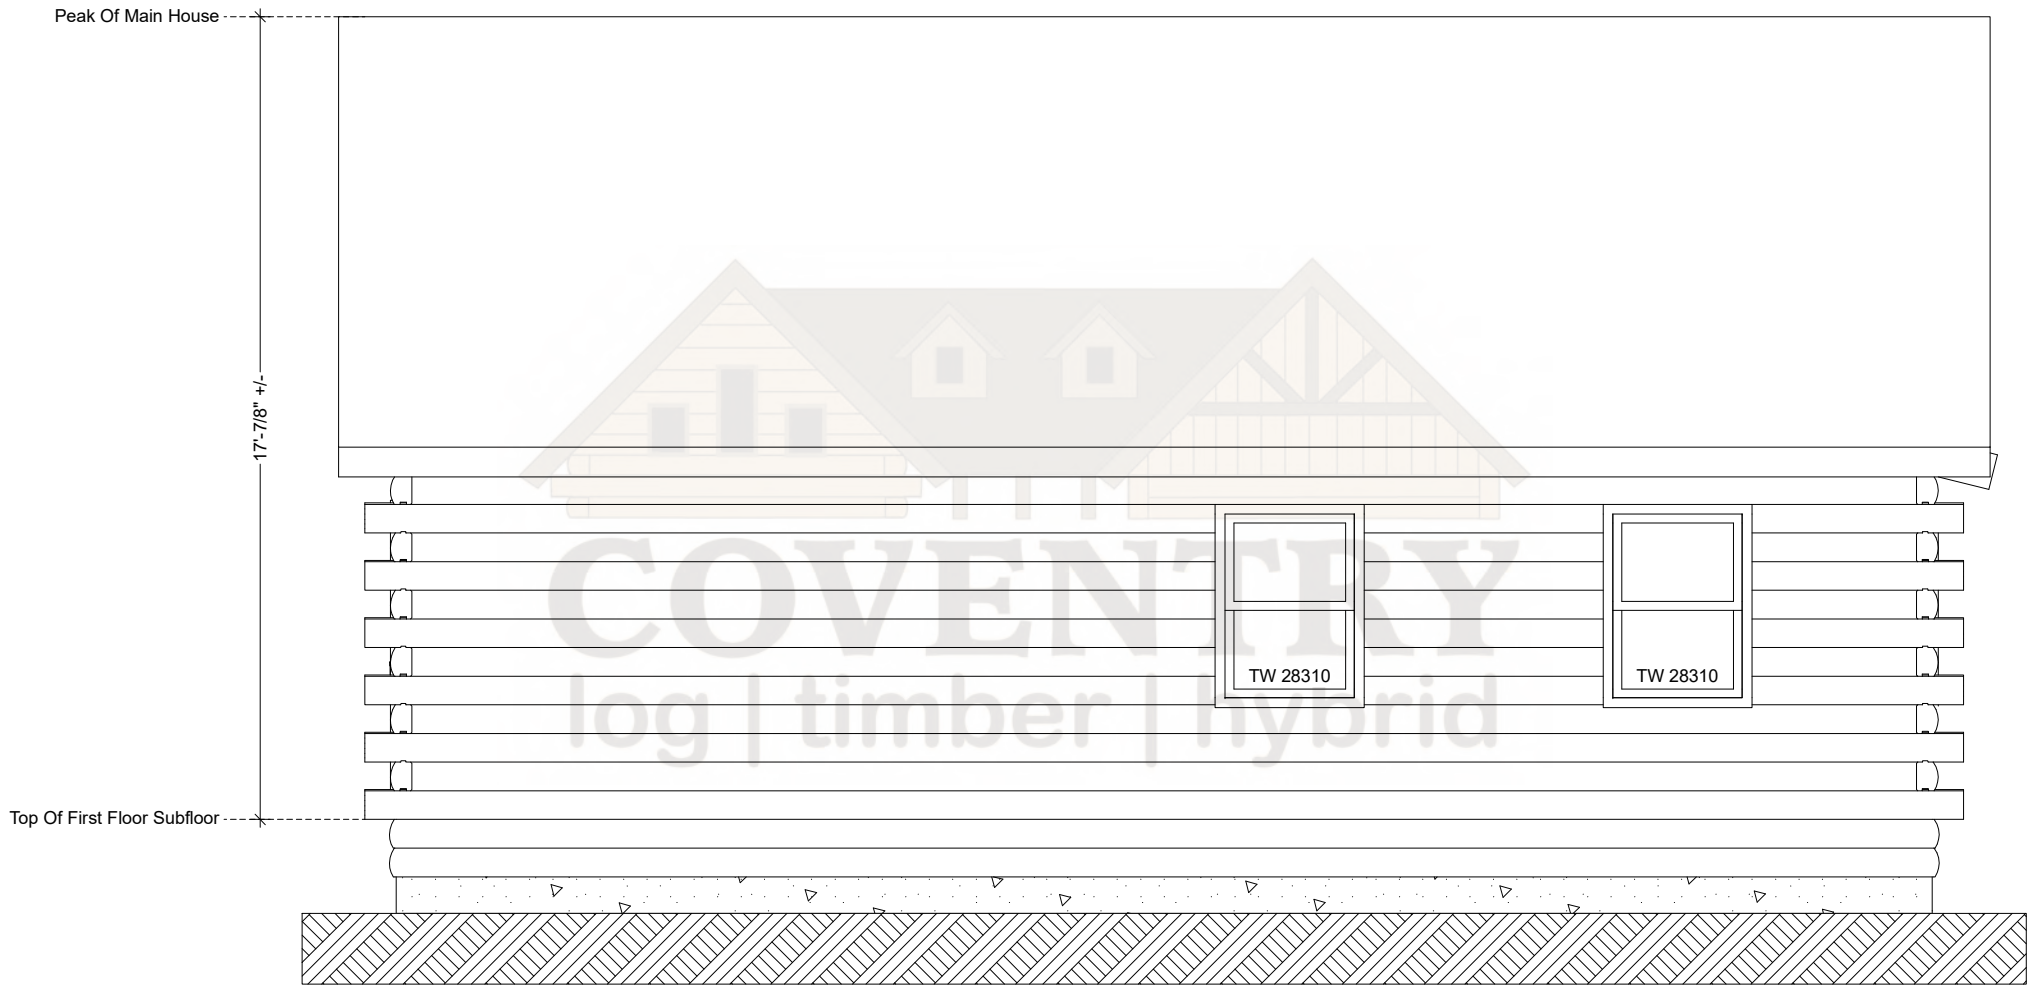

Deerfield Left Elevation