



Driftwood Front Elevation

Note: Actual Pitch Of Roof Determined By Assembled Log Gable.
Pitch May Vary Slightly From That Noted On Plan.

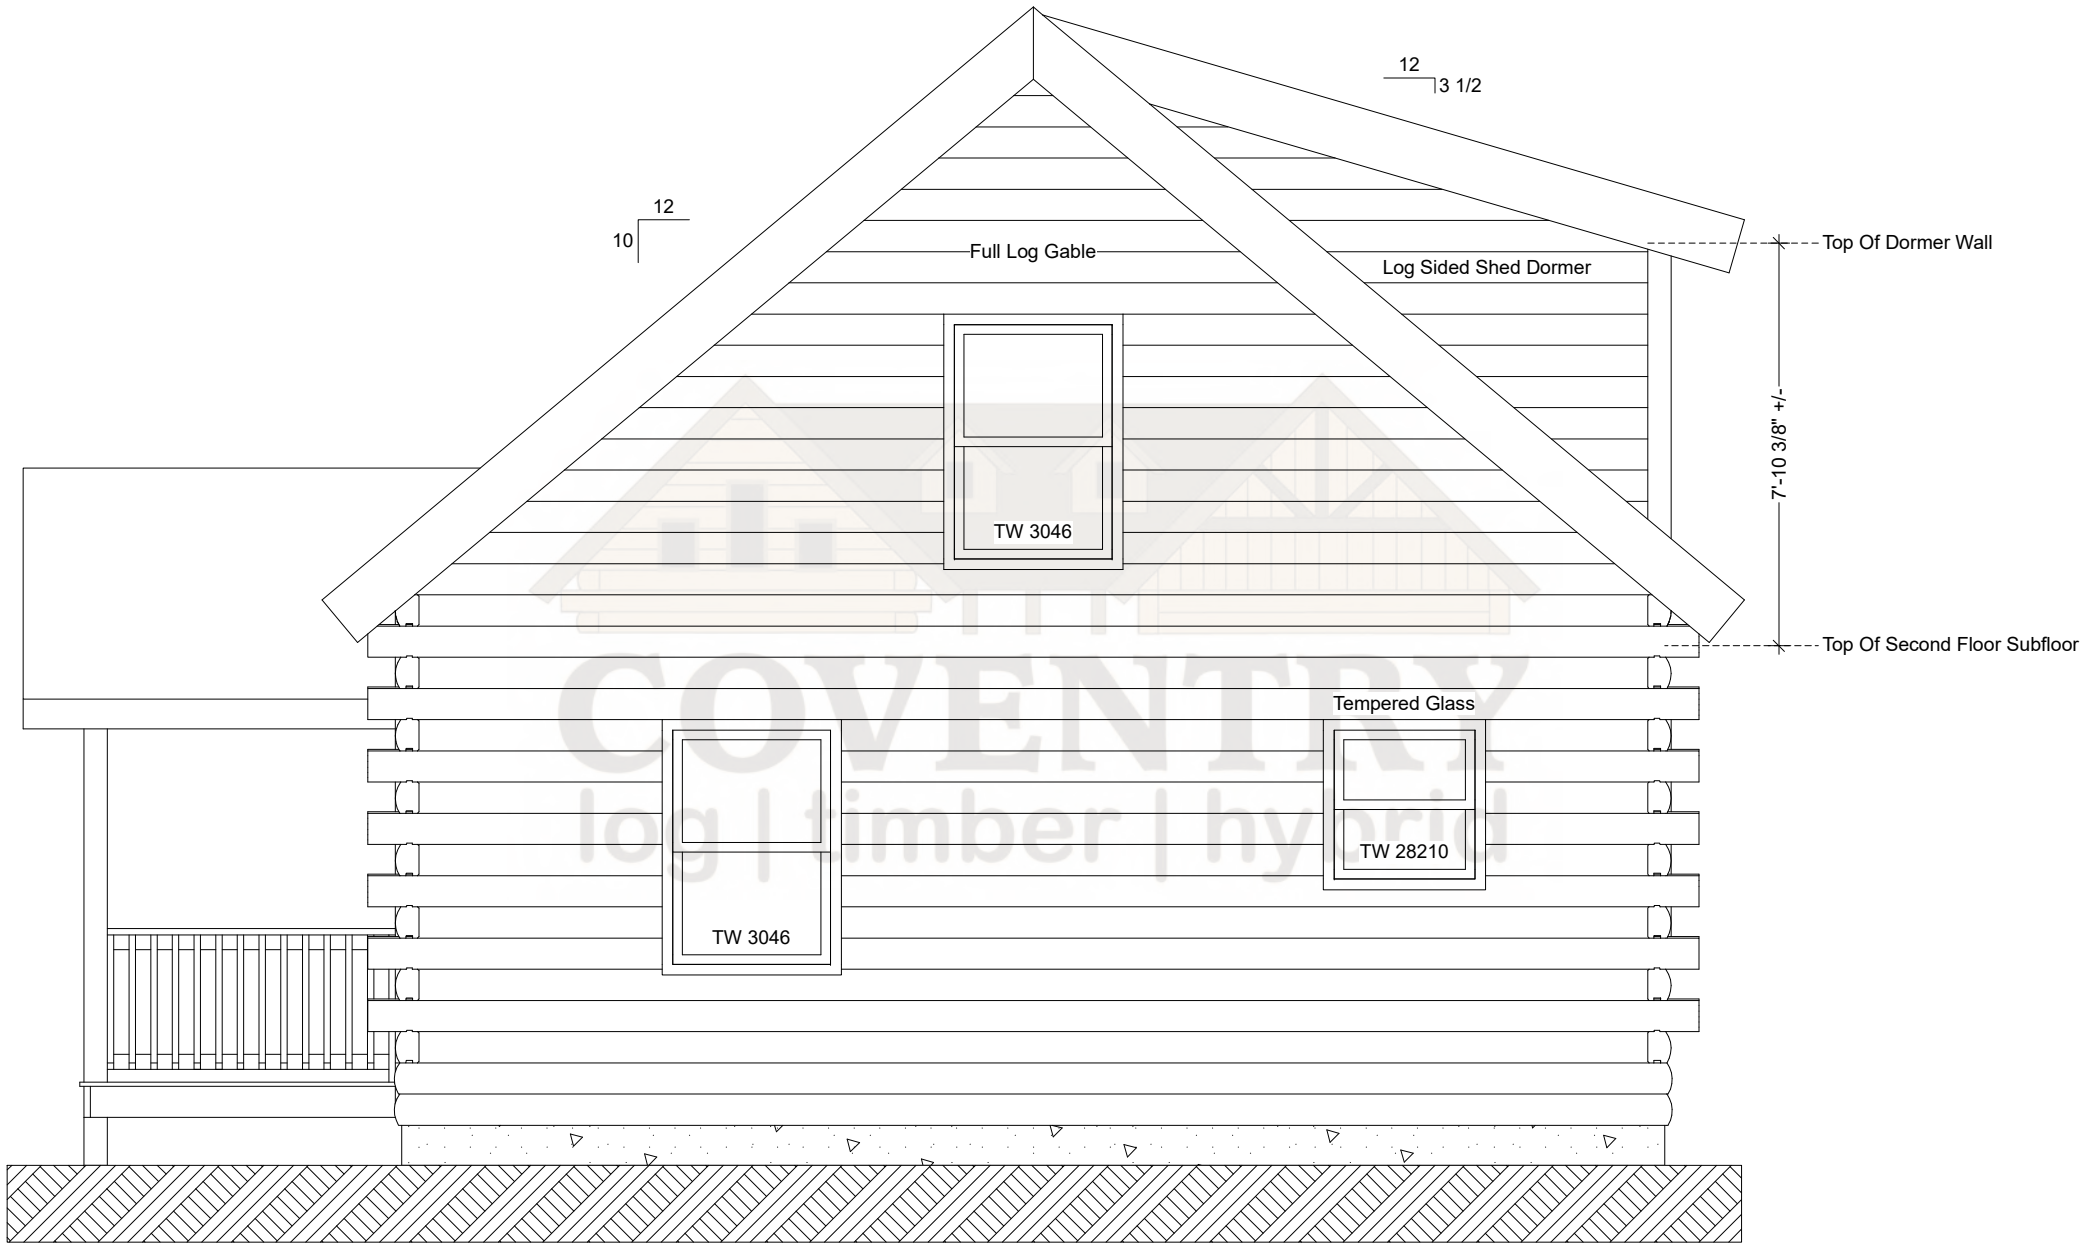


Driftwood Right Elevation

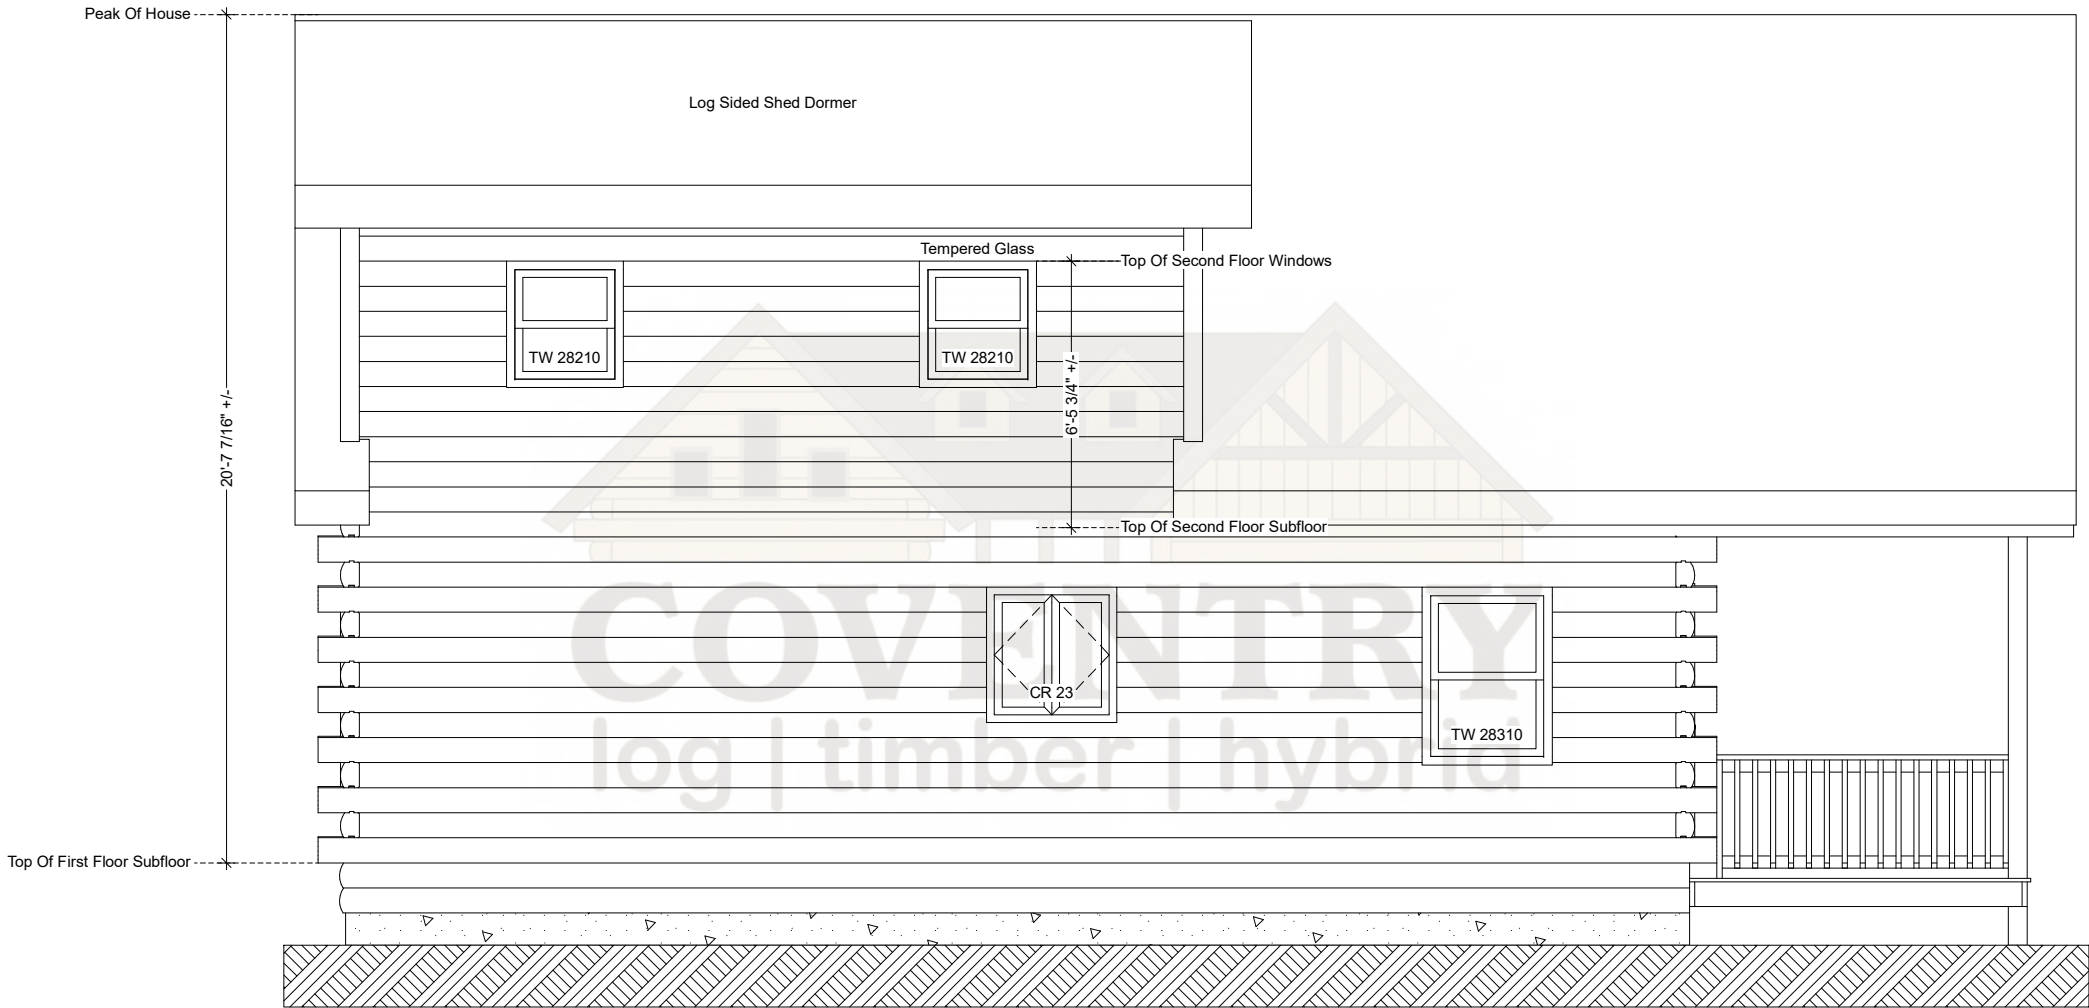

Driftwood Rear Elevation

Note: Actual Pitch Of Roof Determined By Assembled Log Gable.
Pitch May Vary Slightly From That Noted On Plan.

Second Floor Window(s) In This Elevation May Require A Limited
Opening Device. Owner To Check With Local Codes.

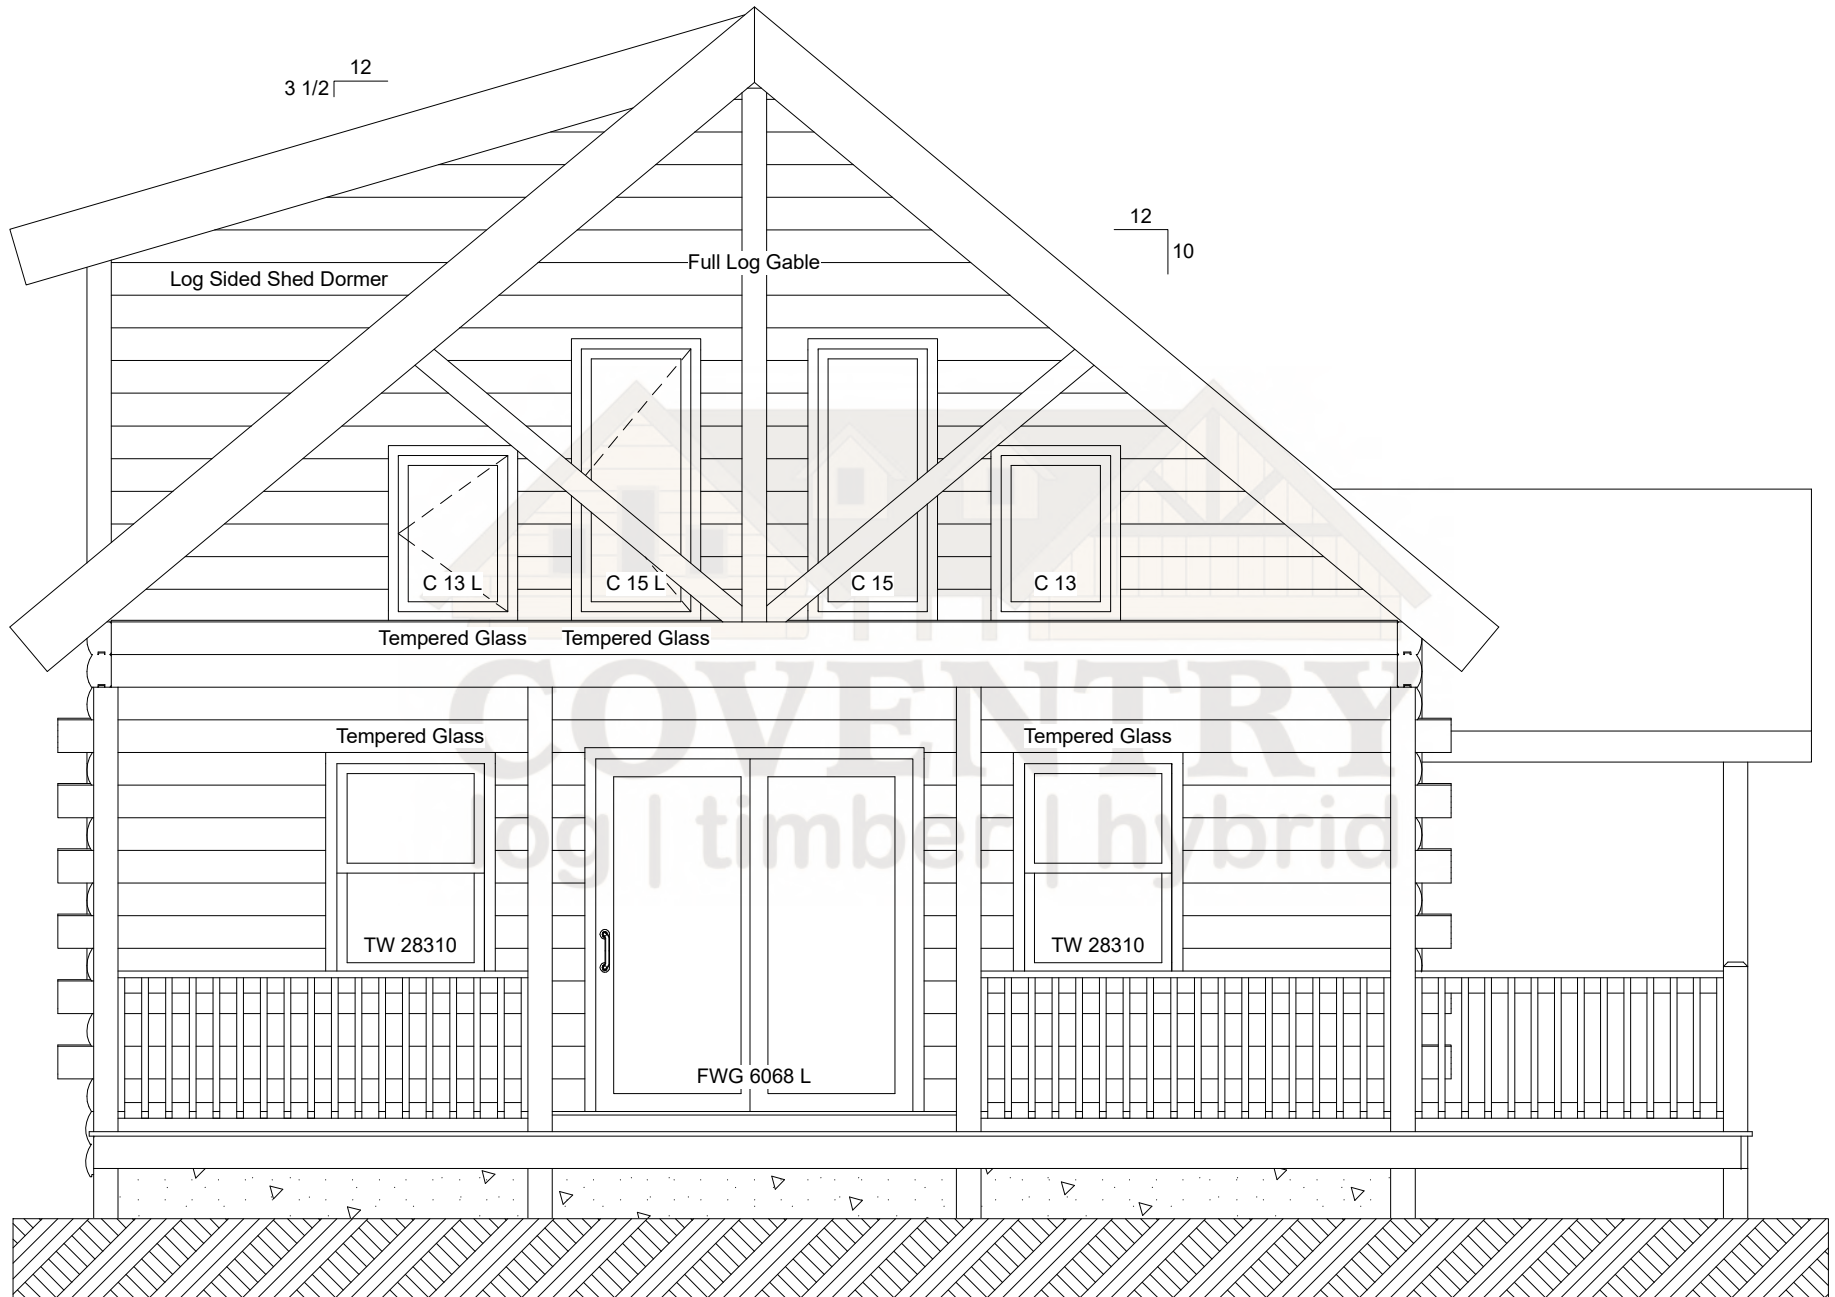

Driftwood Left Elevation