



Fairfield First Floor Plan

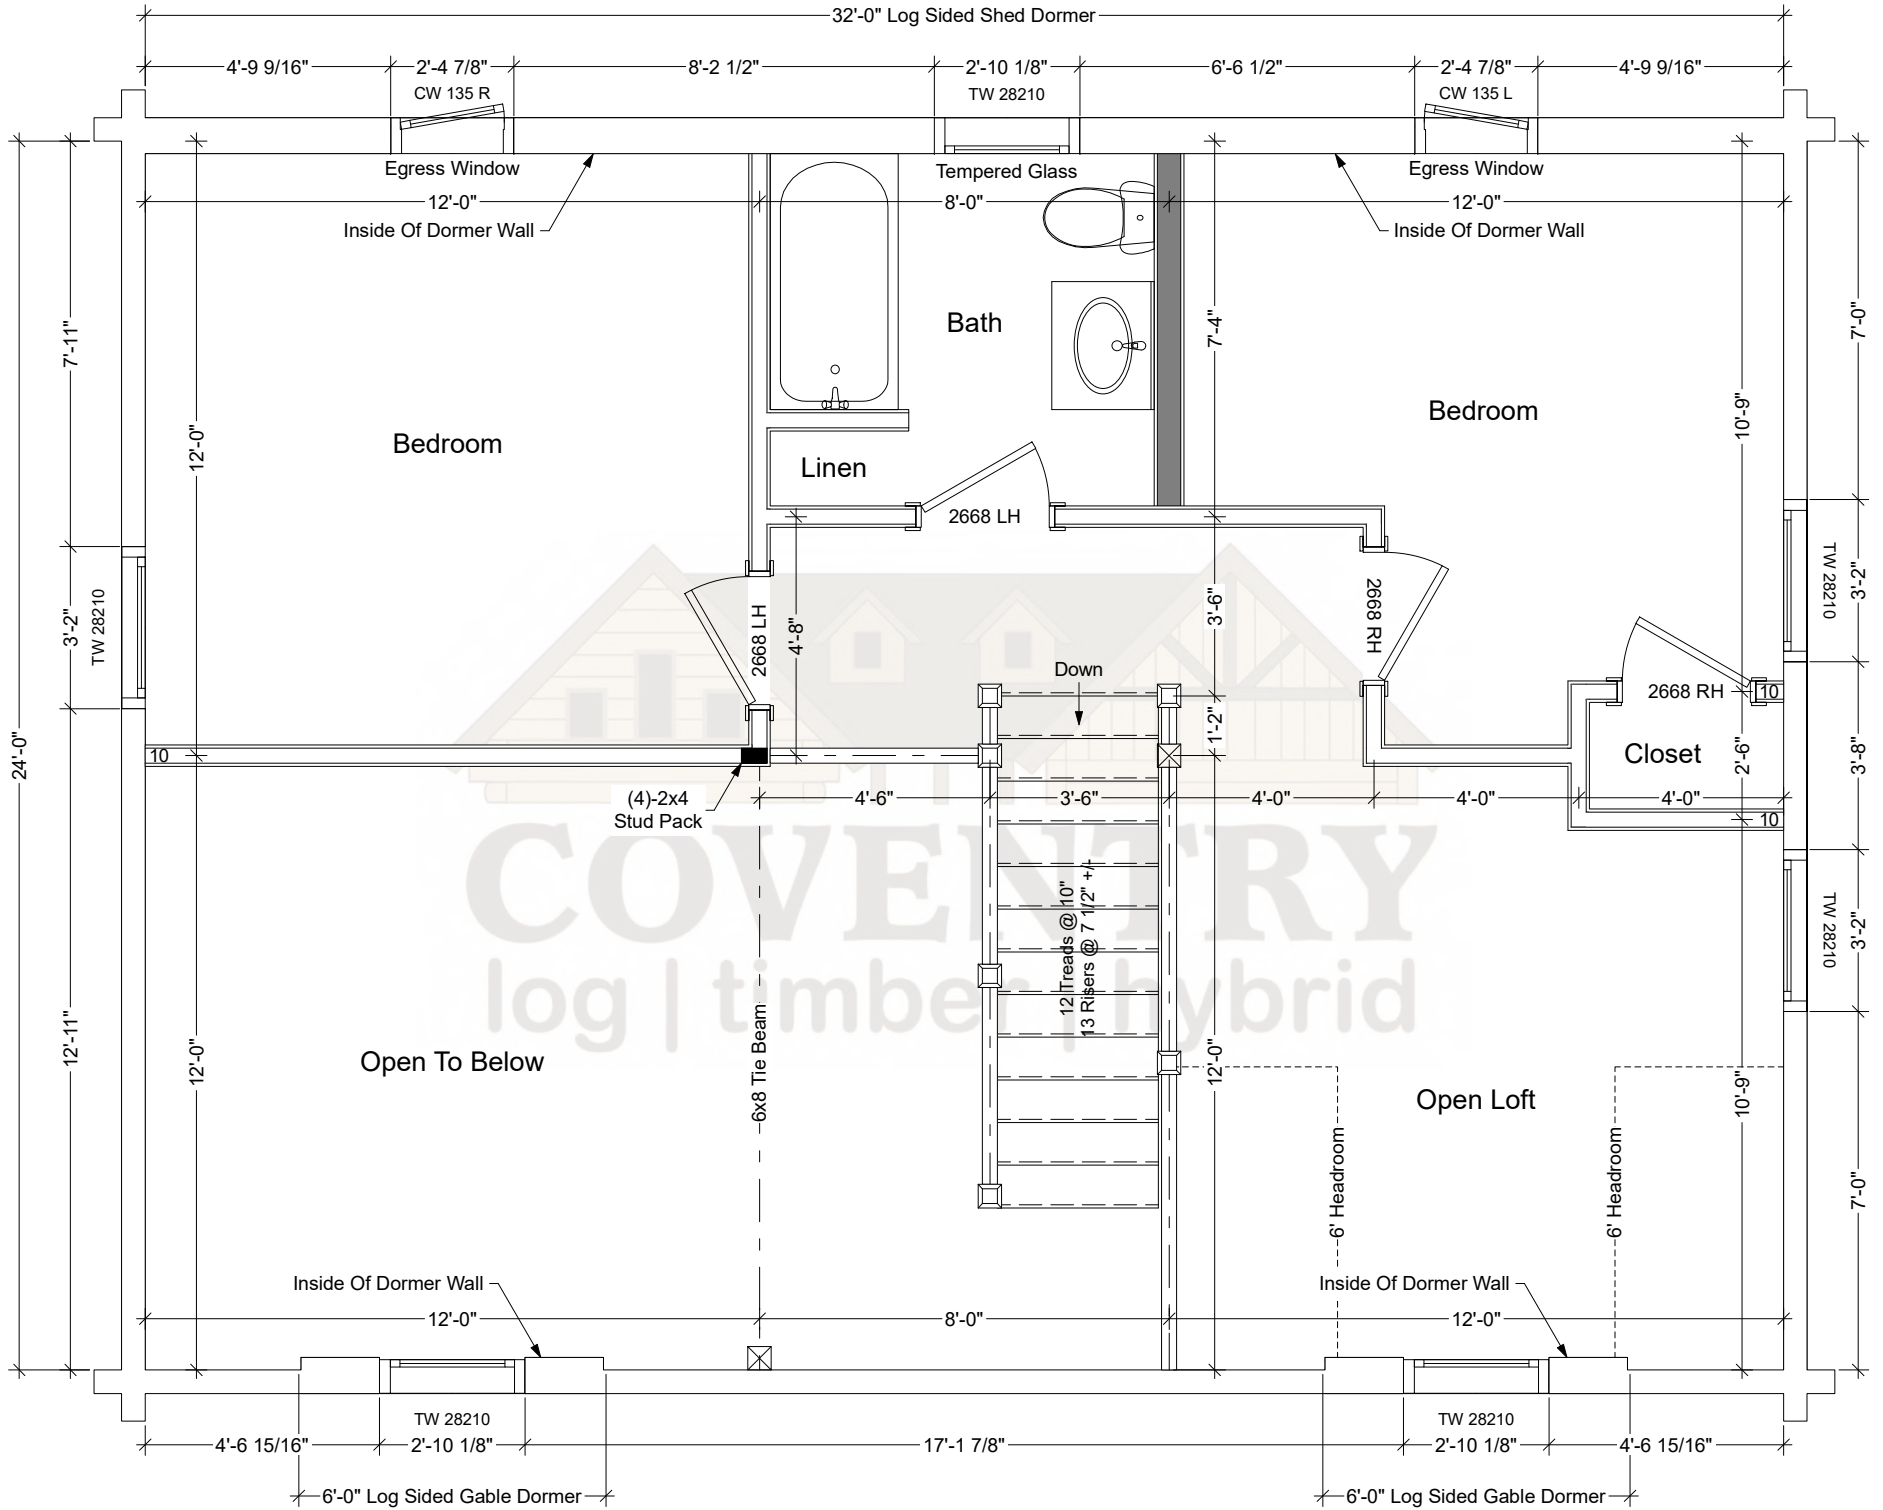


Fairfield Second Floor Plan

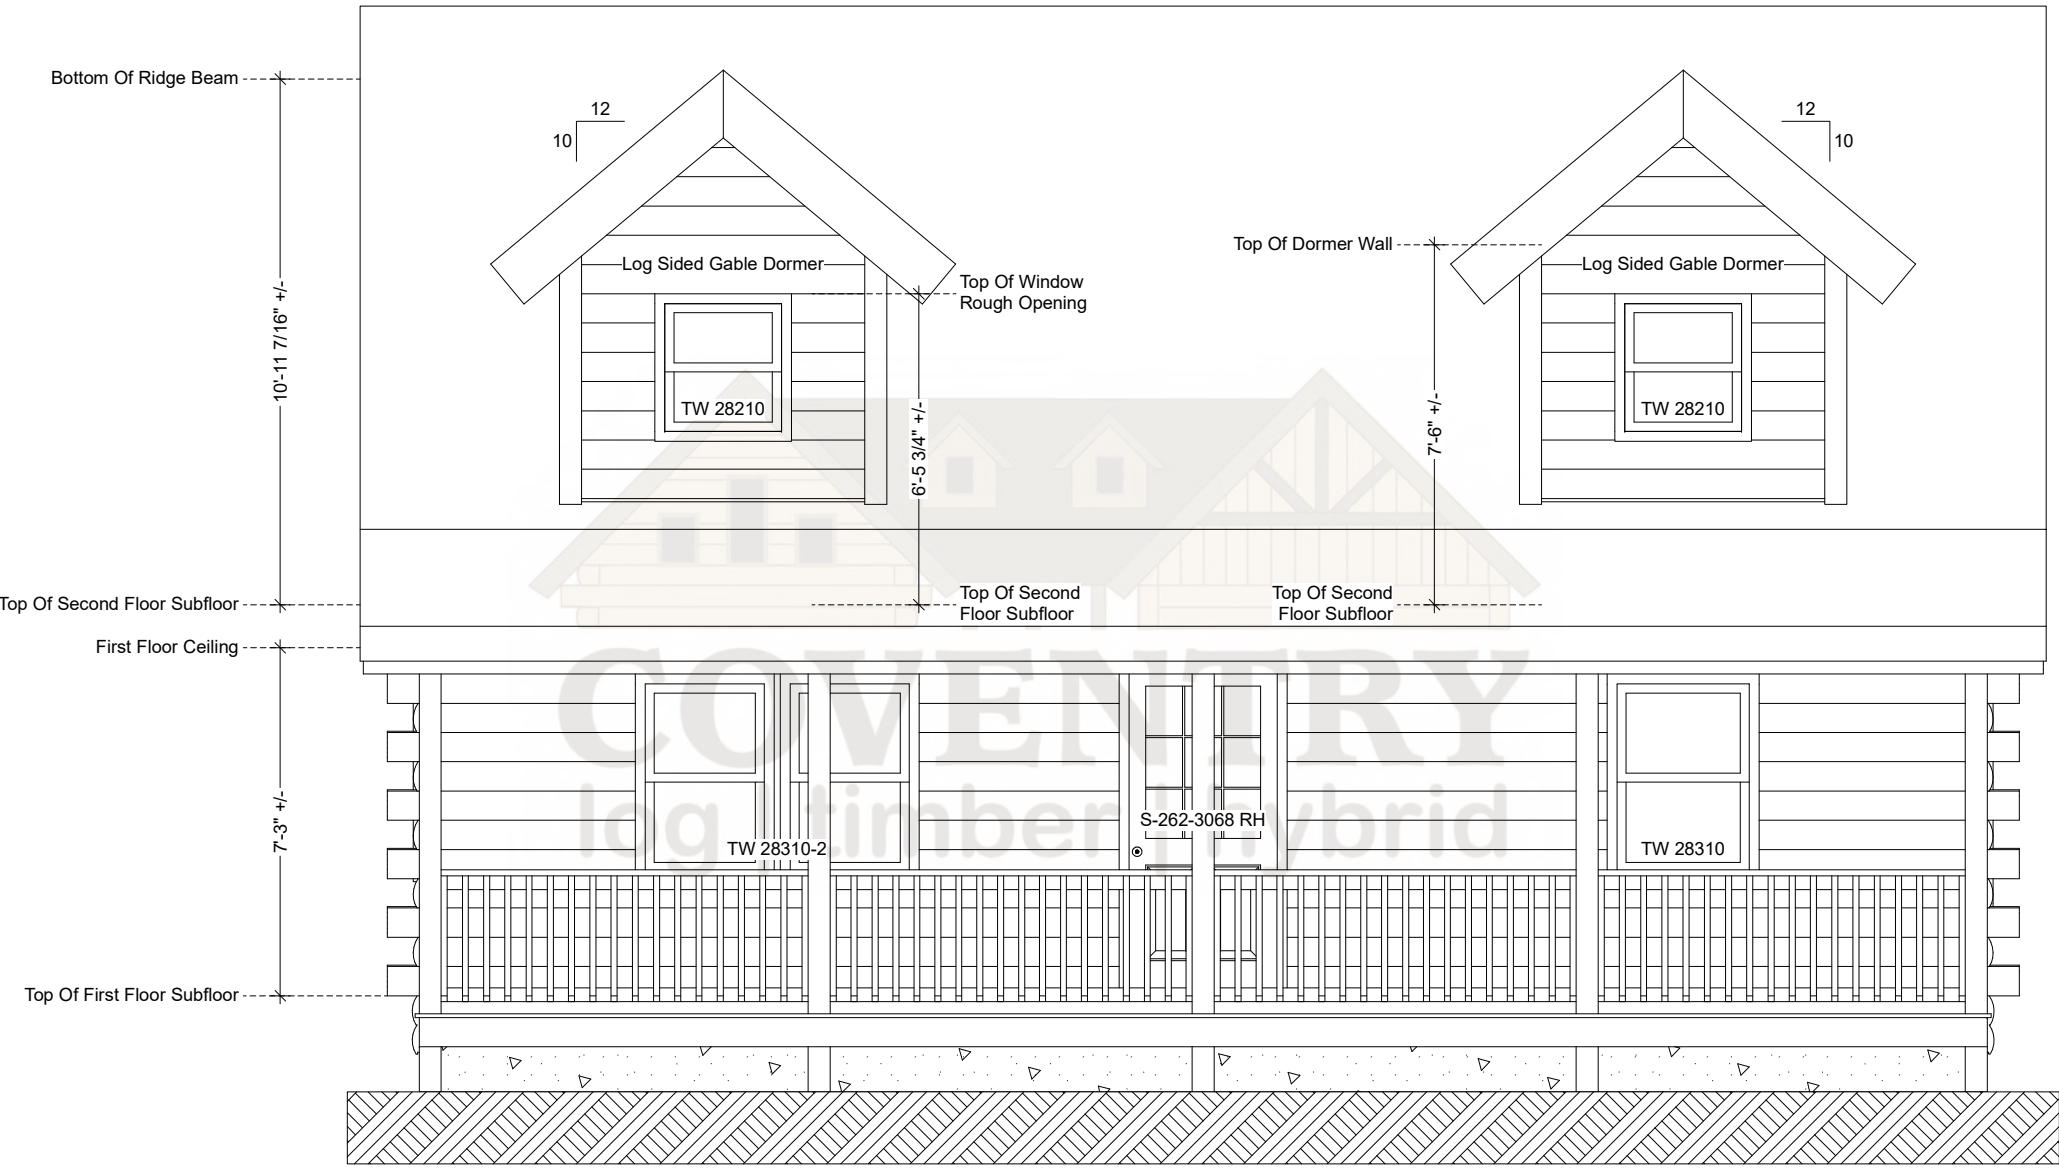


Fairfield Front Elevation

Note: Actual Pitch Of Roof Determined By Assembled Log Gable.
Pitch May Vary Slightly From That Noted On Plan.

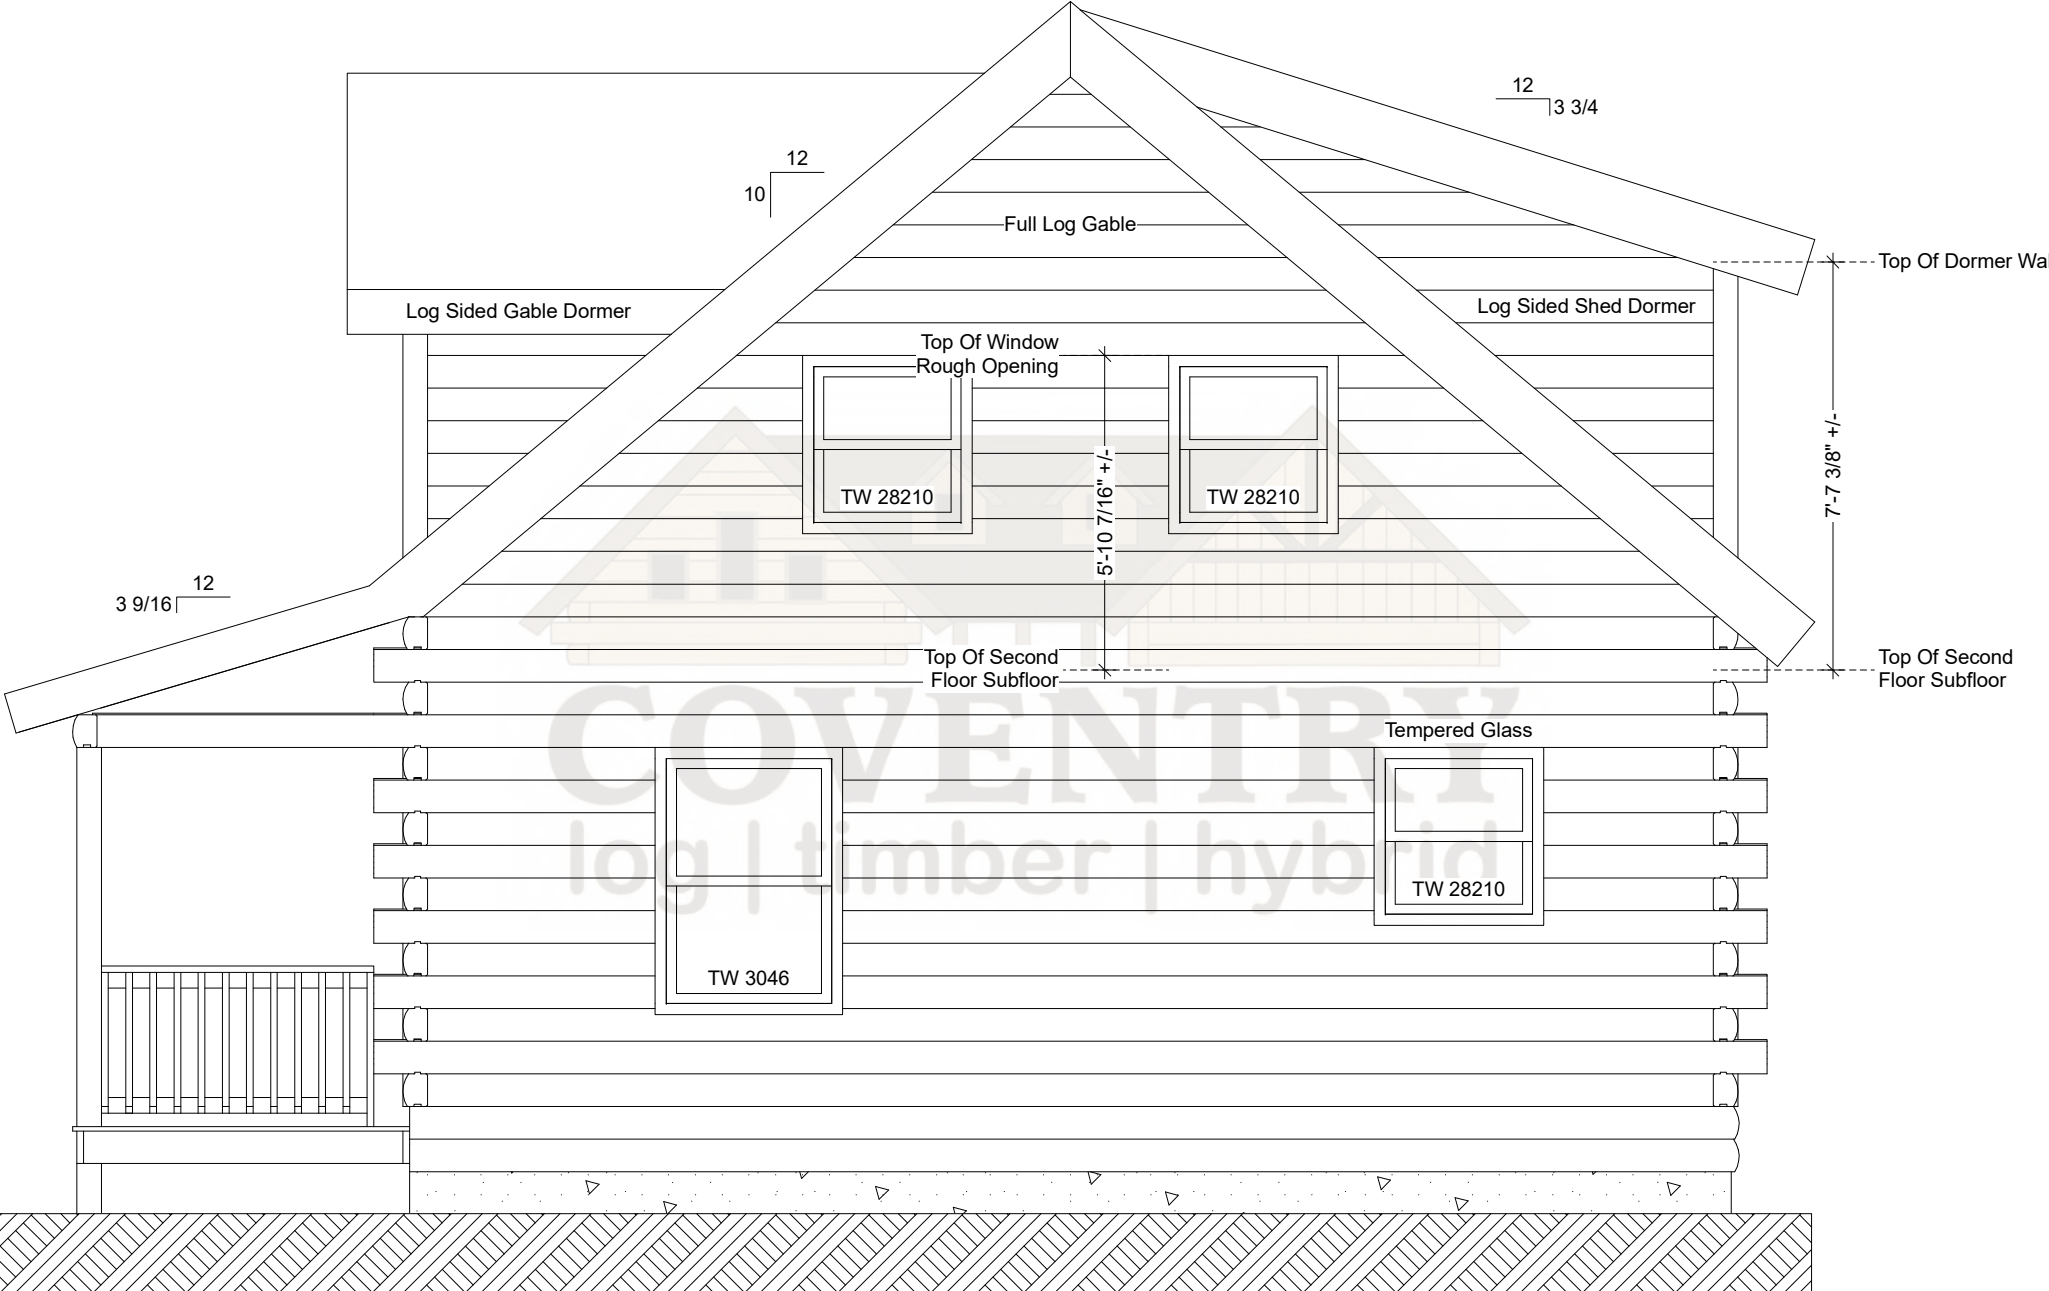


Fairfield Right Elevation

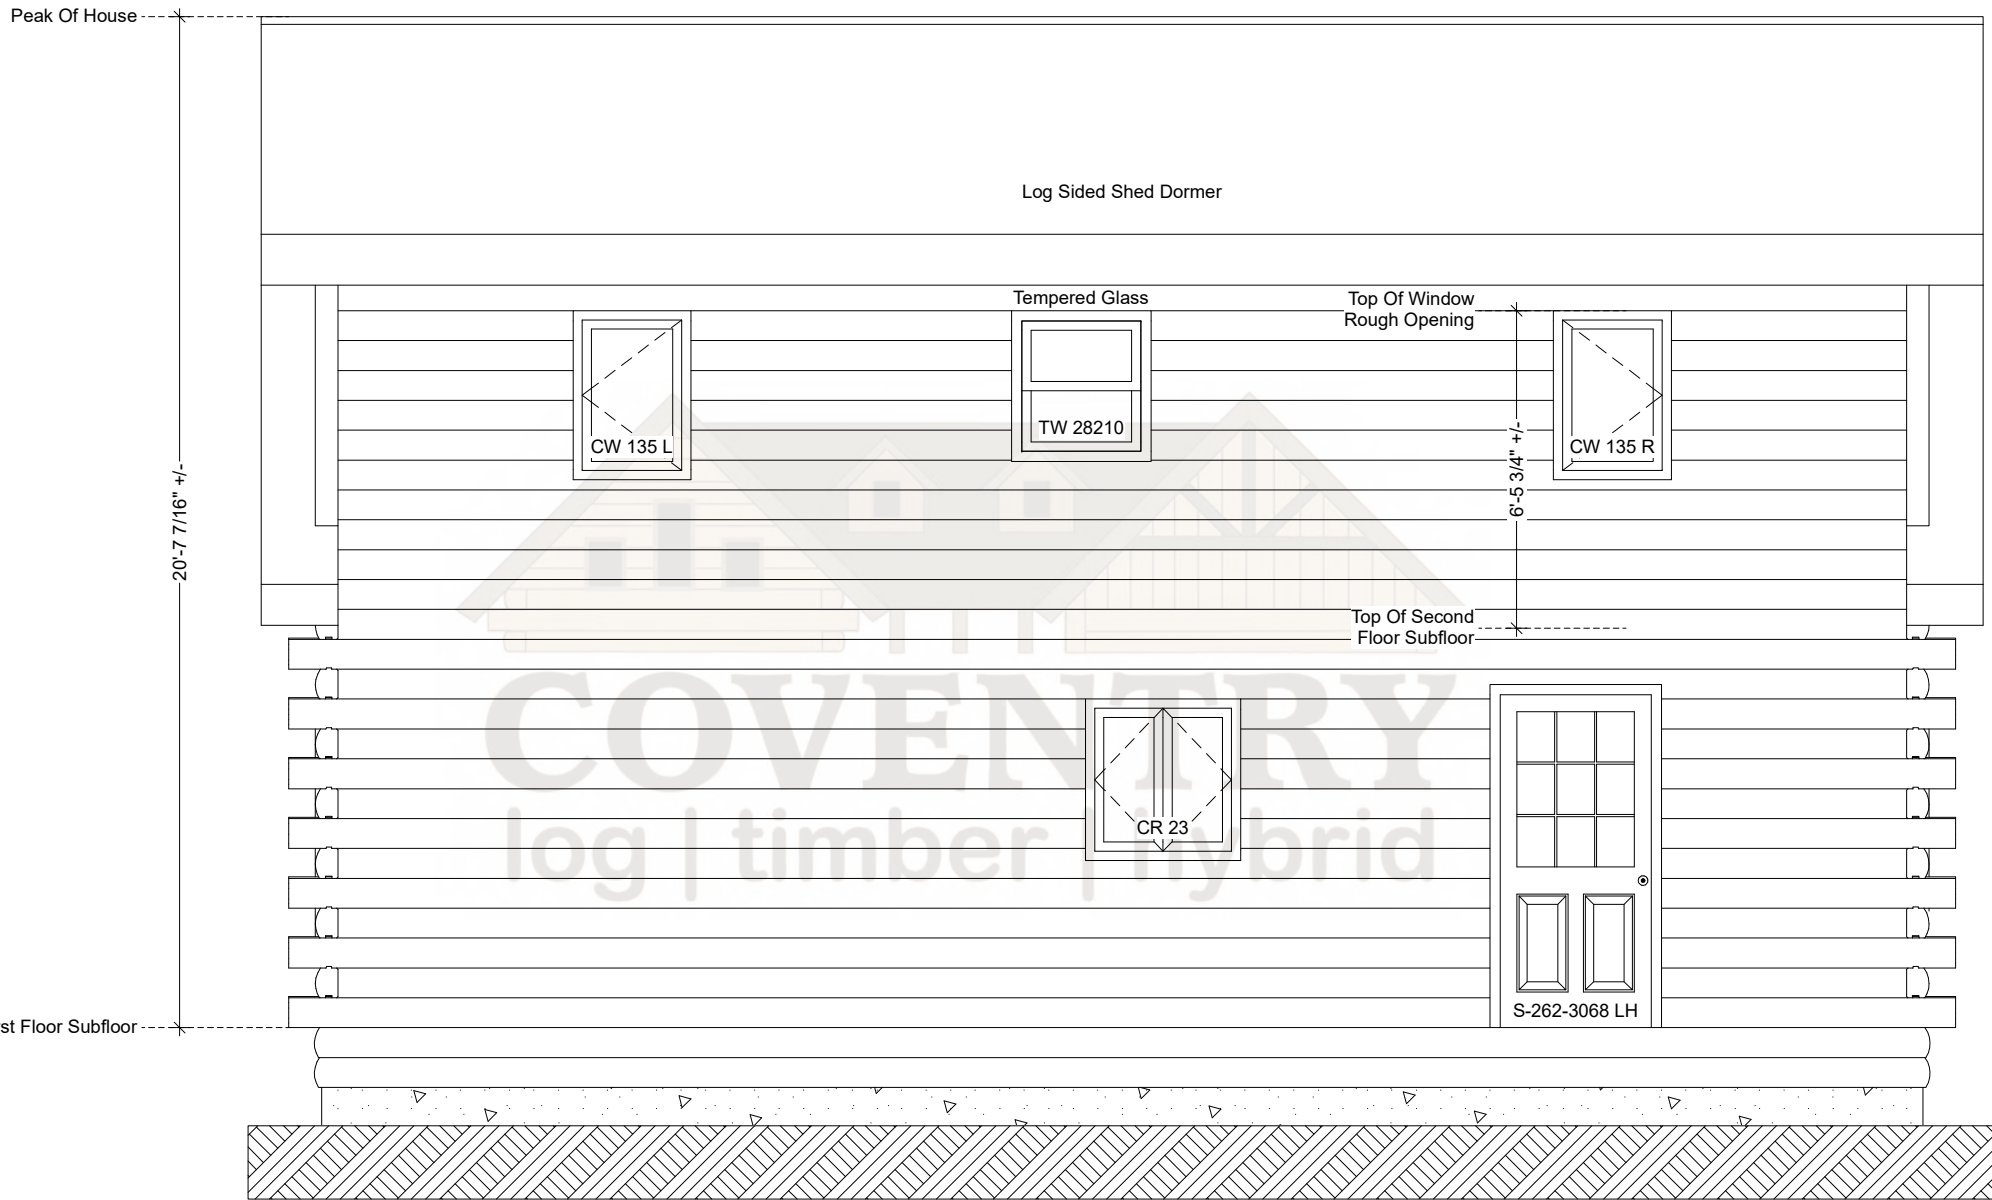

Fairfield Rear Elevation

Note: Actual Pitch Of Roof Determined By Assembled Log Gable.
Pitch May Vary Slightly From That Noted On Plan.

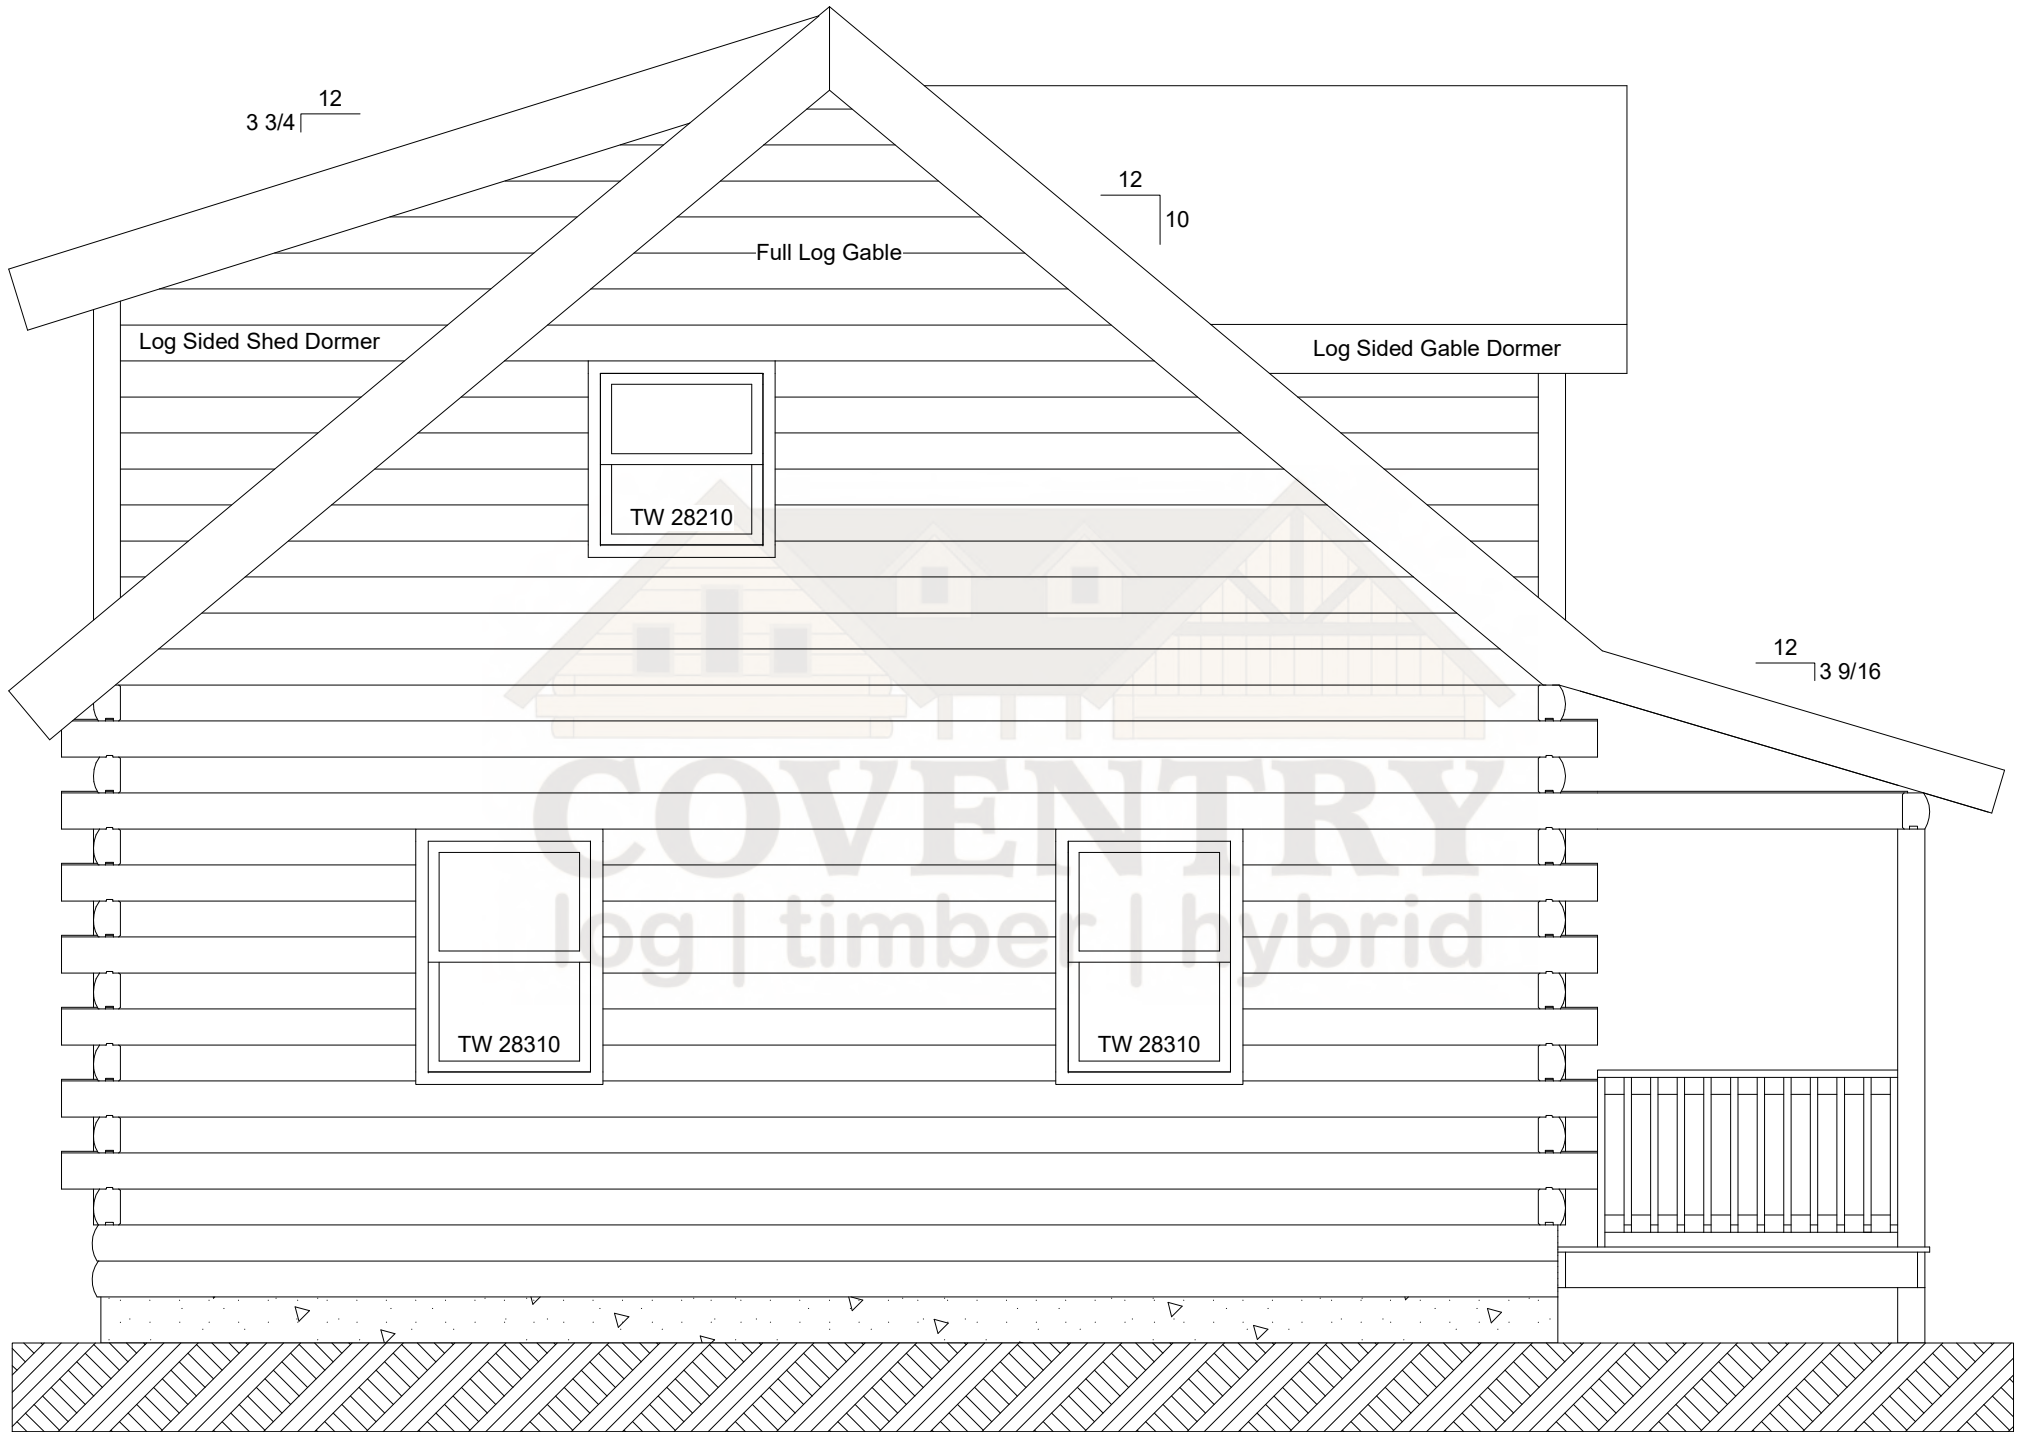

Fairfield Left Elevation