



Garage Apartment First Floor Plan

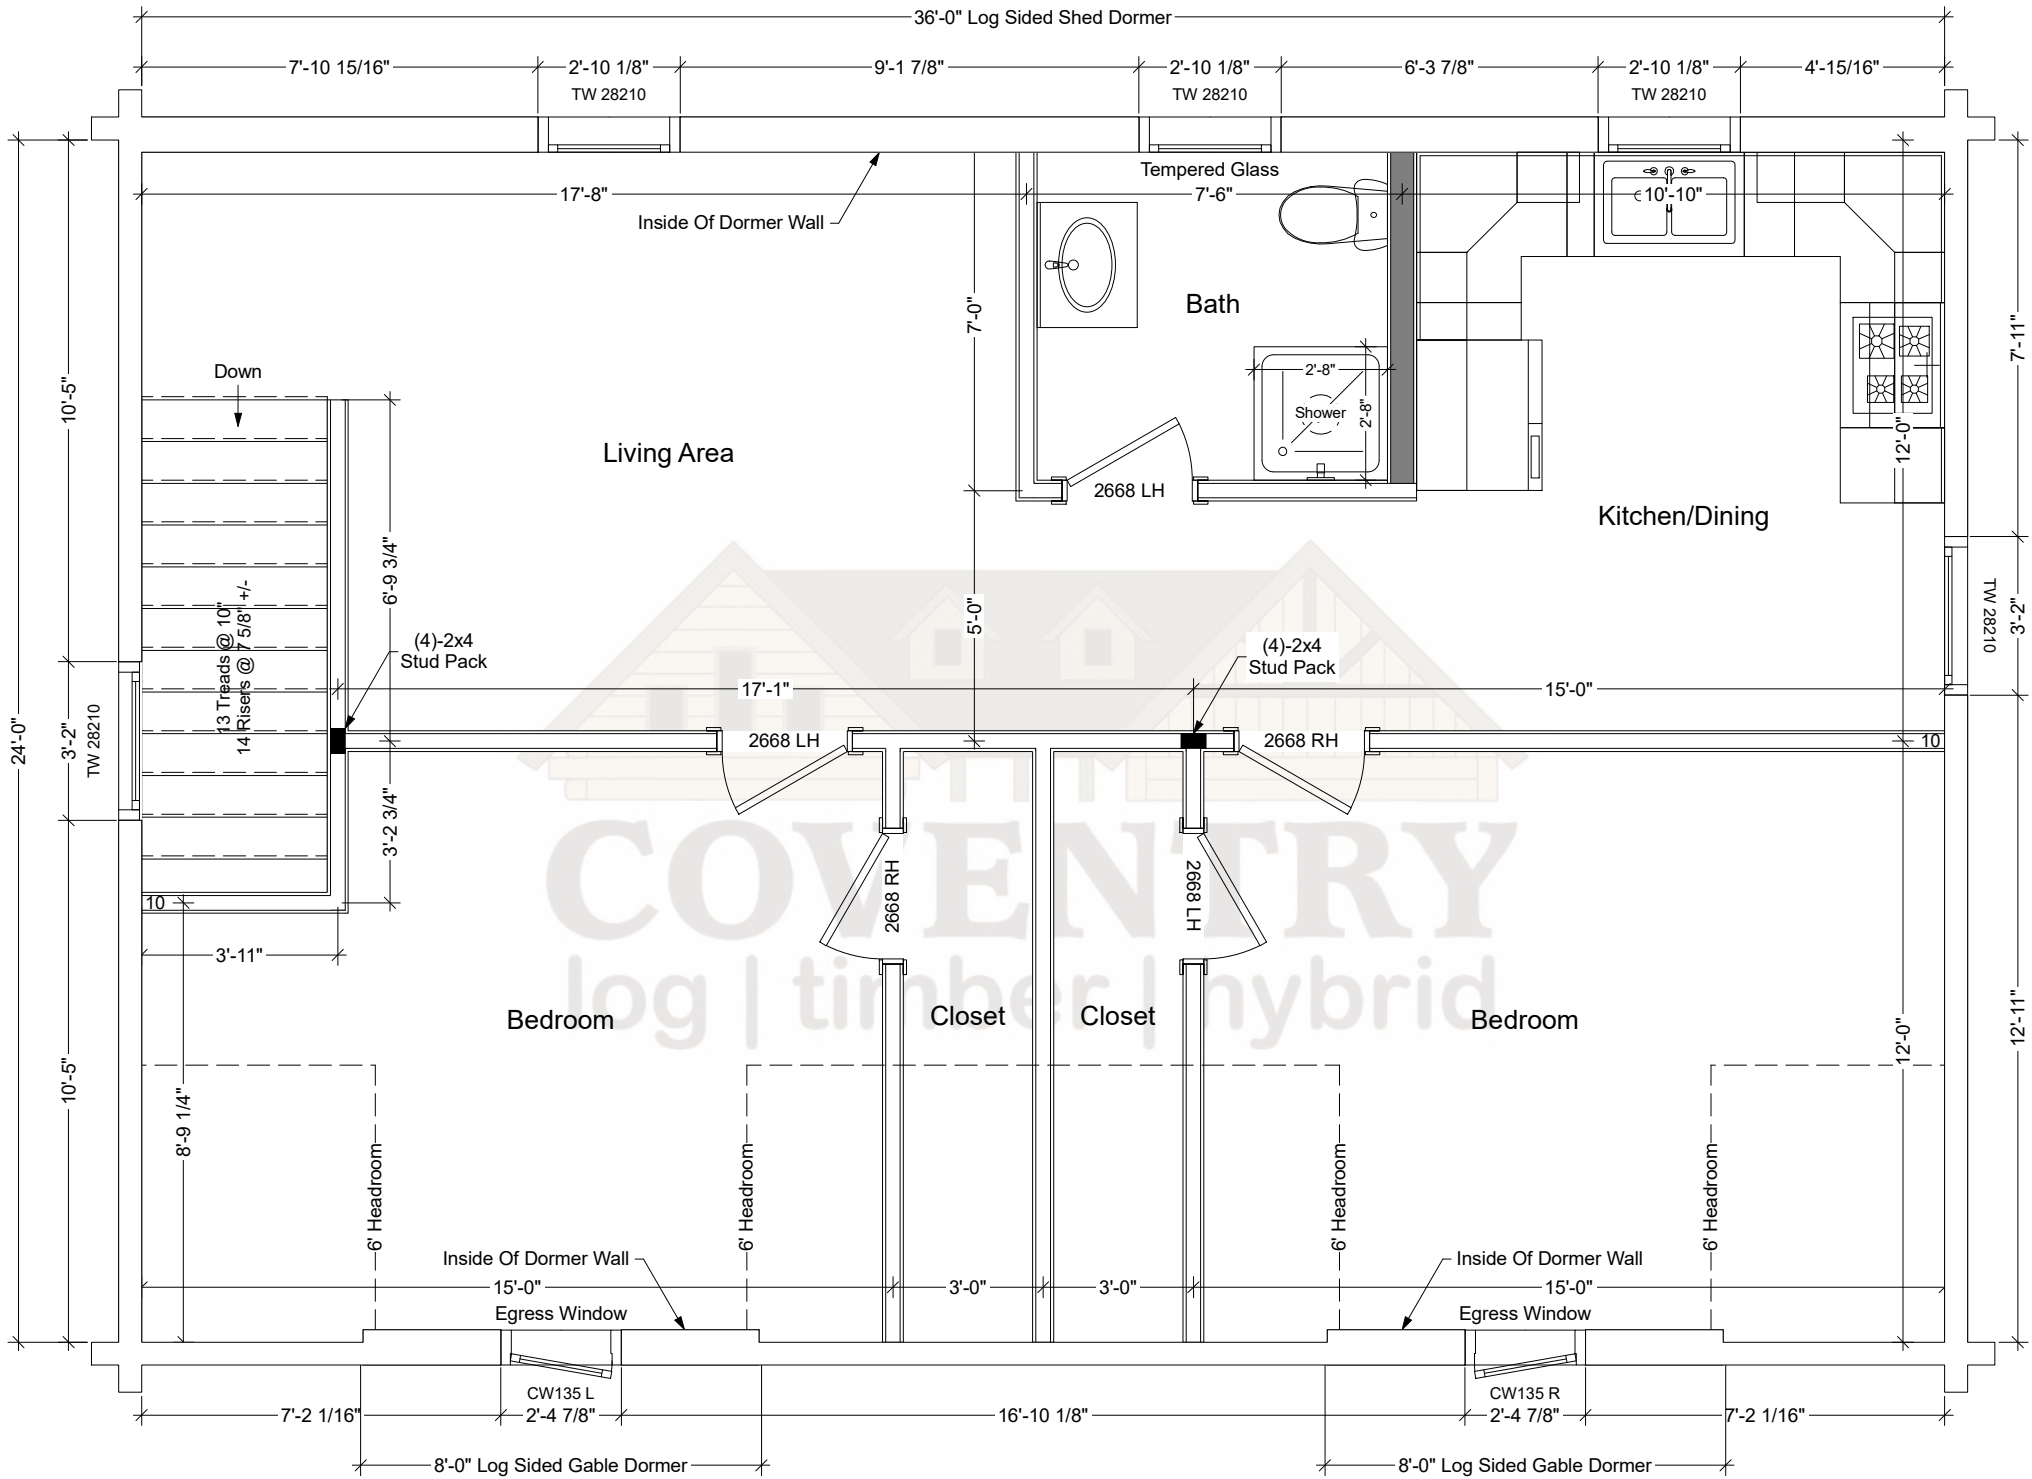


Garage Apartment Second Floor Plan

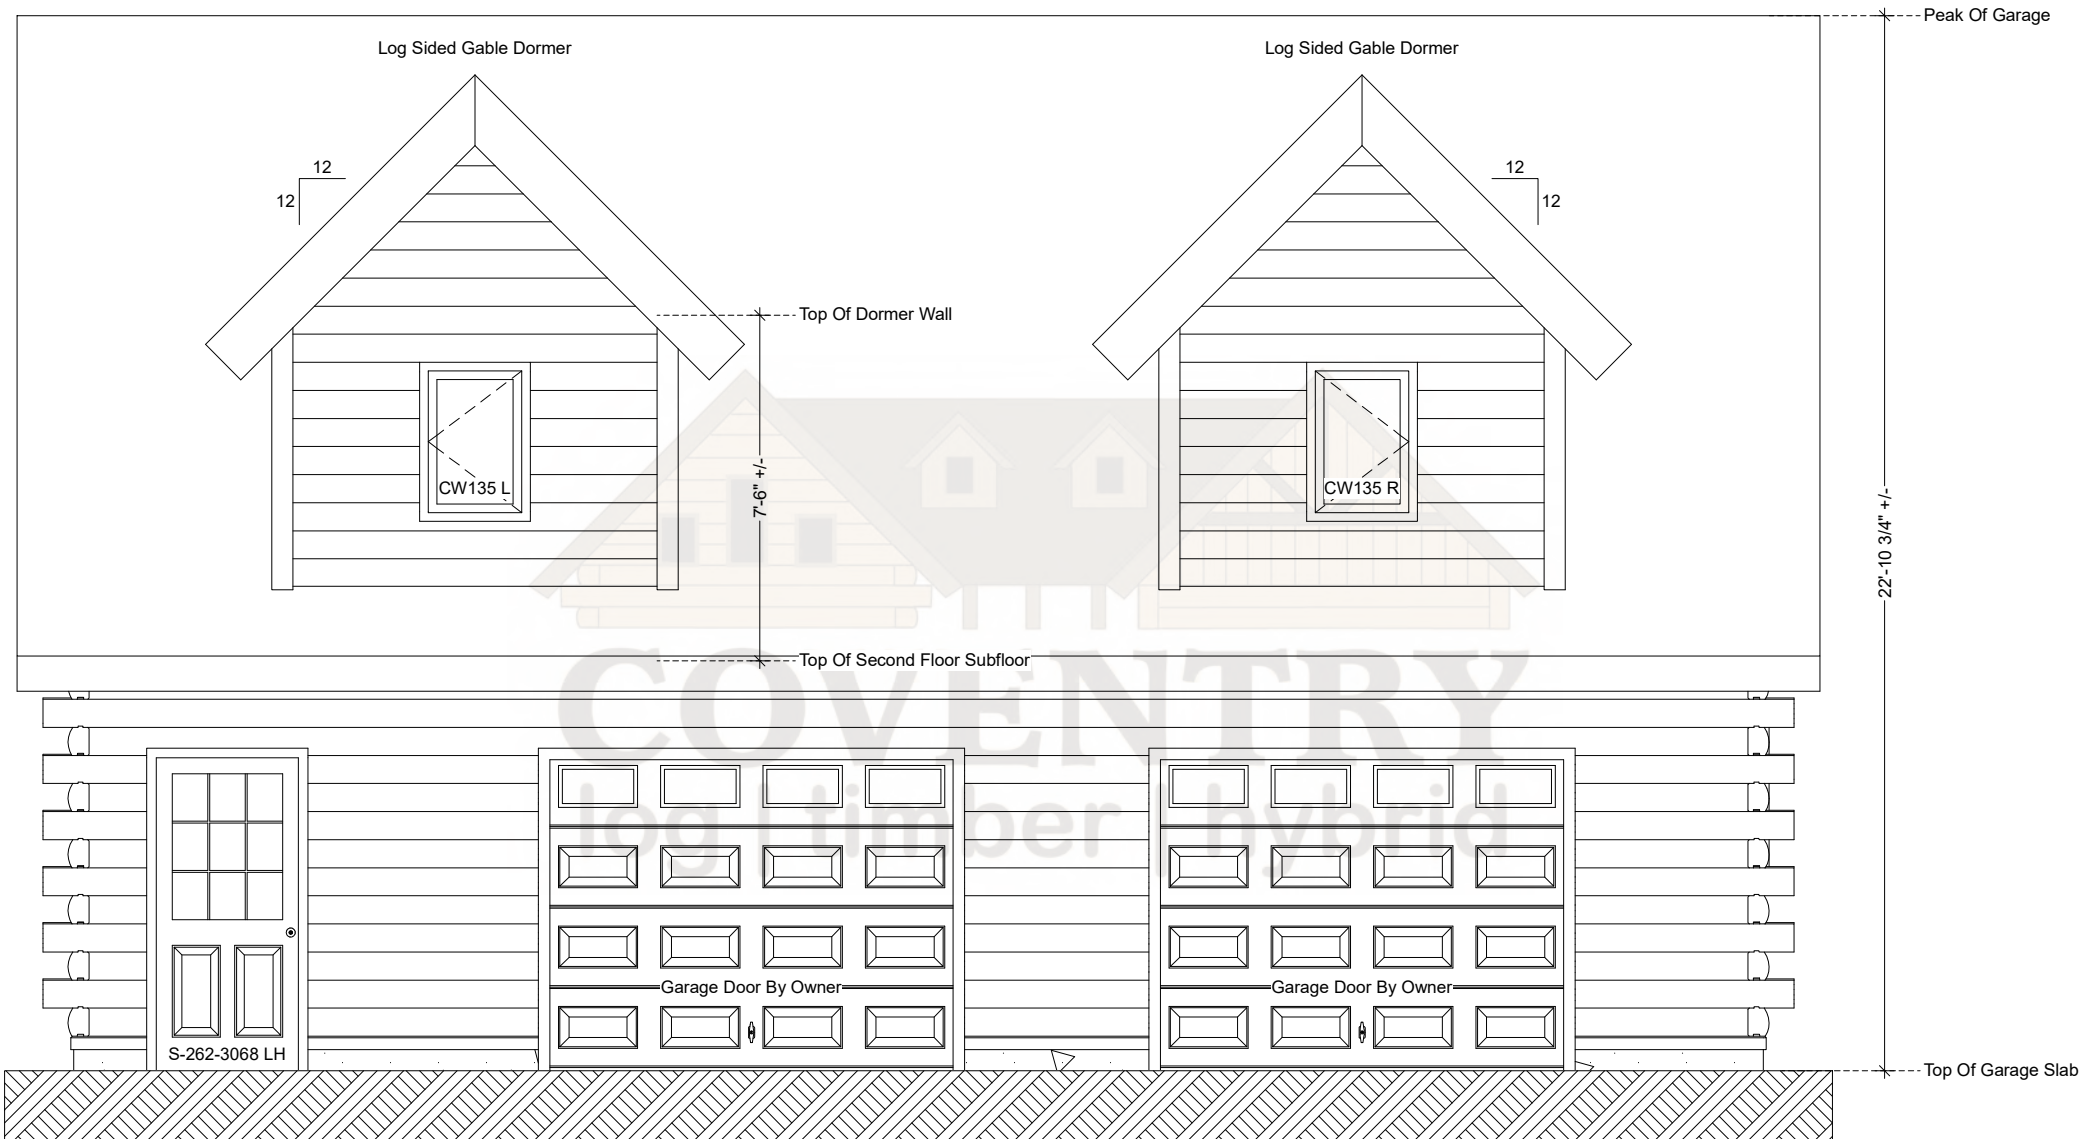


Garage Apartment Front Elevation

Note: Actual Pitch Of Roof Determined By Assembled Log Gable.
Pitch May Vary Slightly From That Noted On Plan.

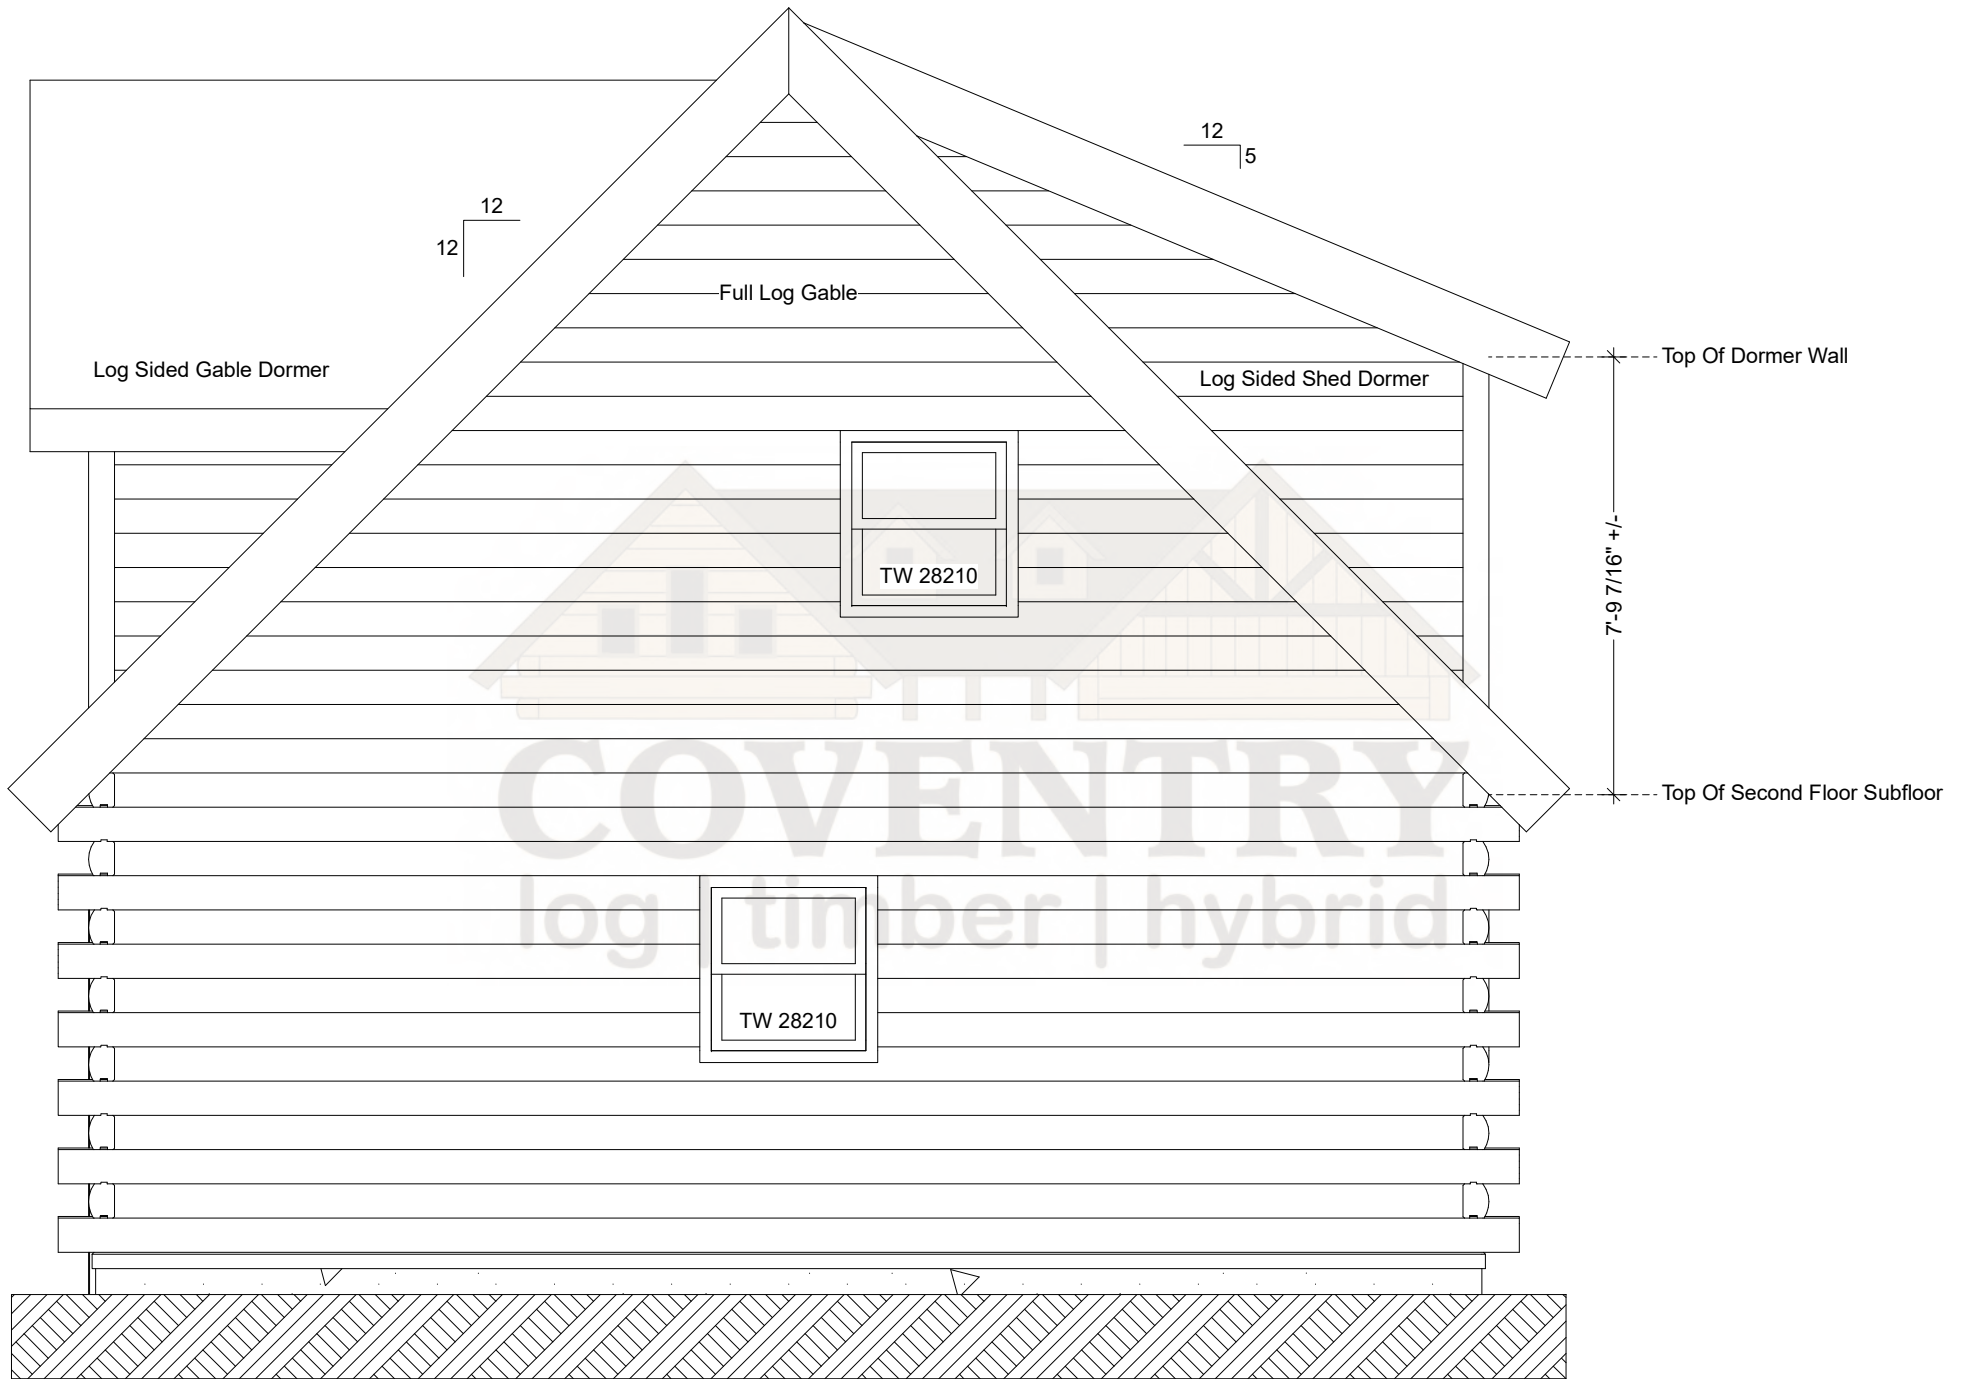


Garage Apartment Right Elevation

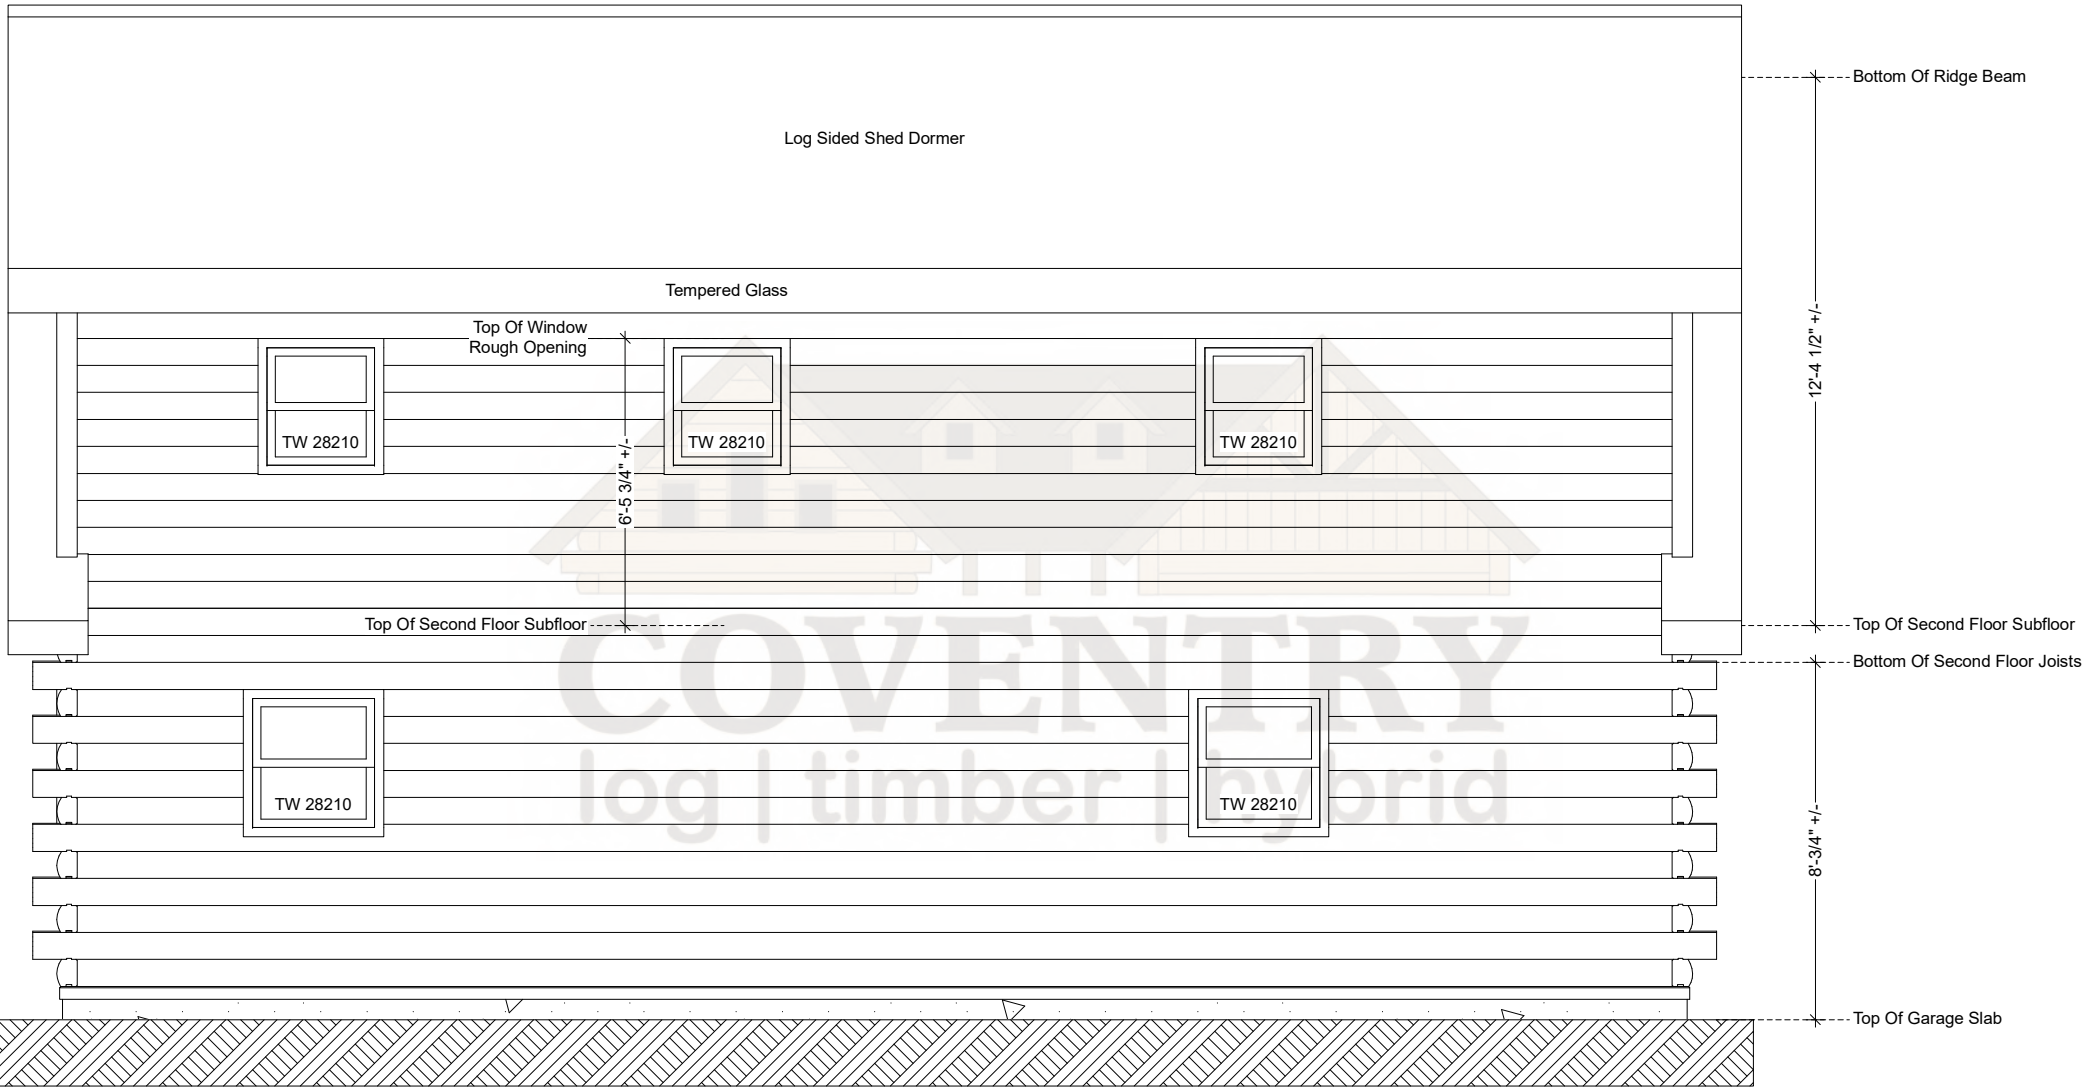

Garage Apartment Rear Elevation

Note: Actual Pitch Of Roof Determined By Assembled Log Gable.
Pitch May Vary Slightly From That Noted On Plan.

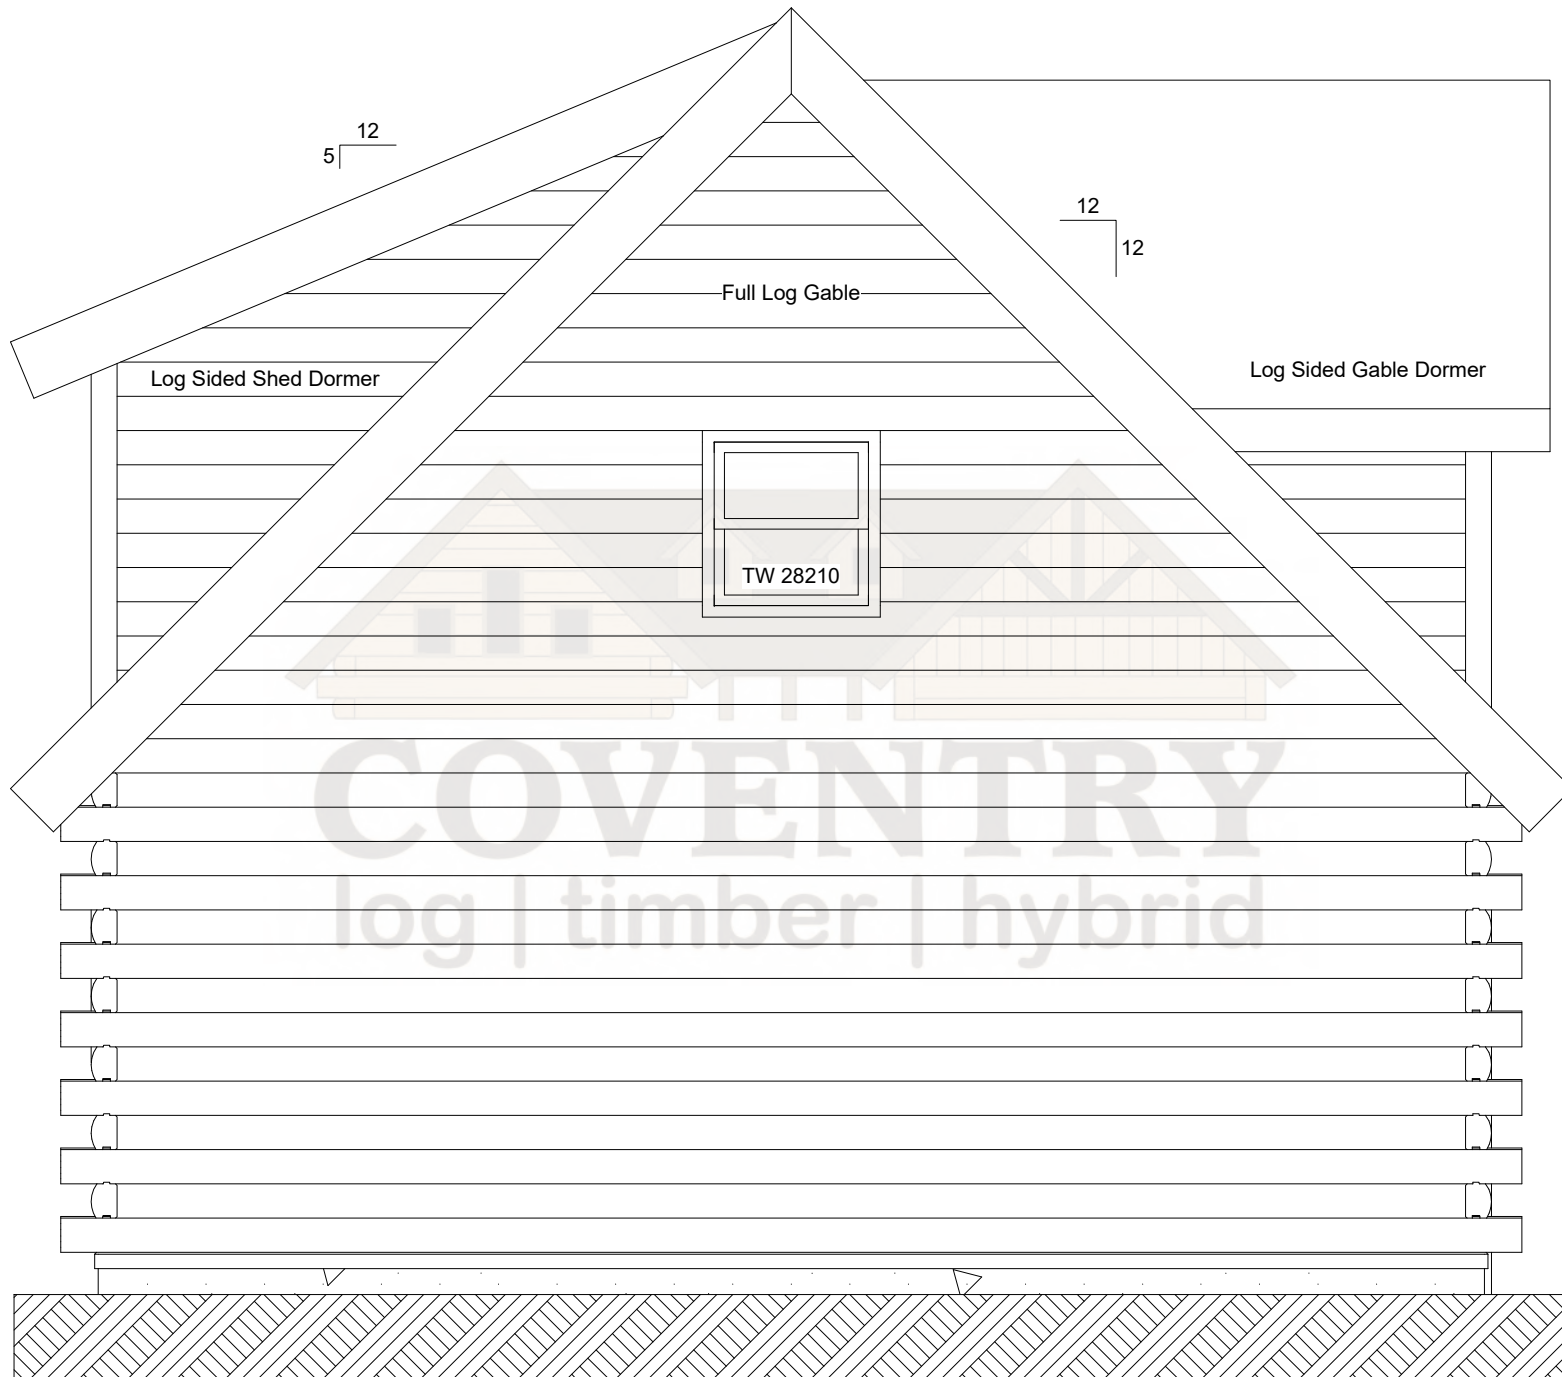

Garage Apartment Left Elevation