




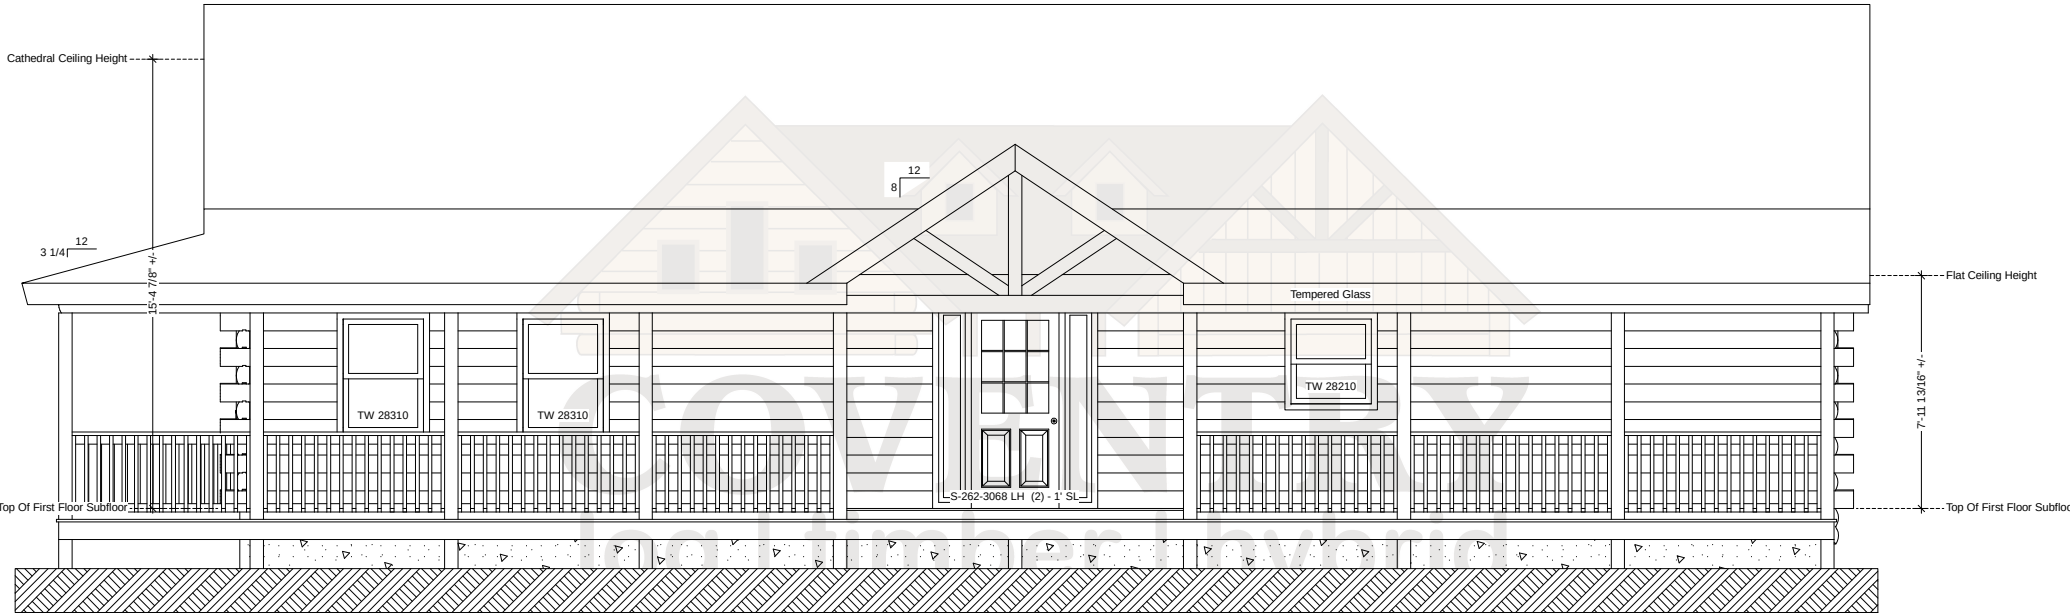

Madison Front Elevation

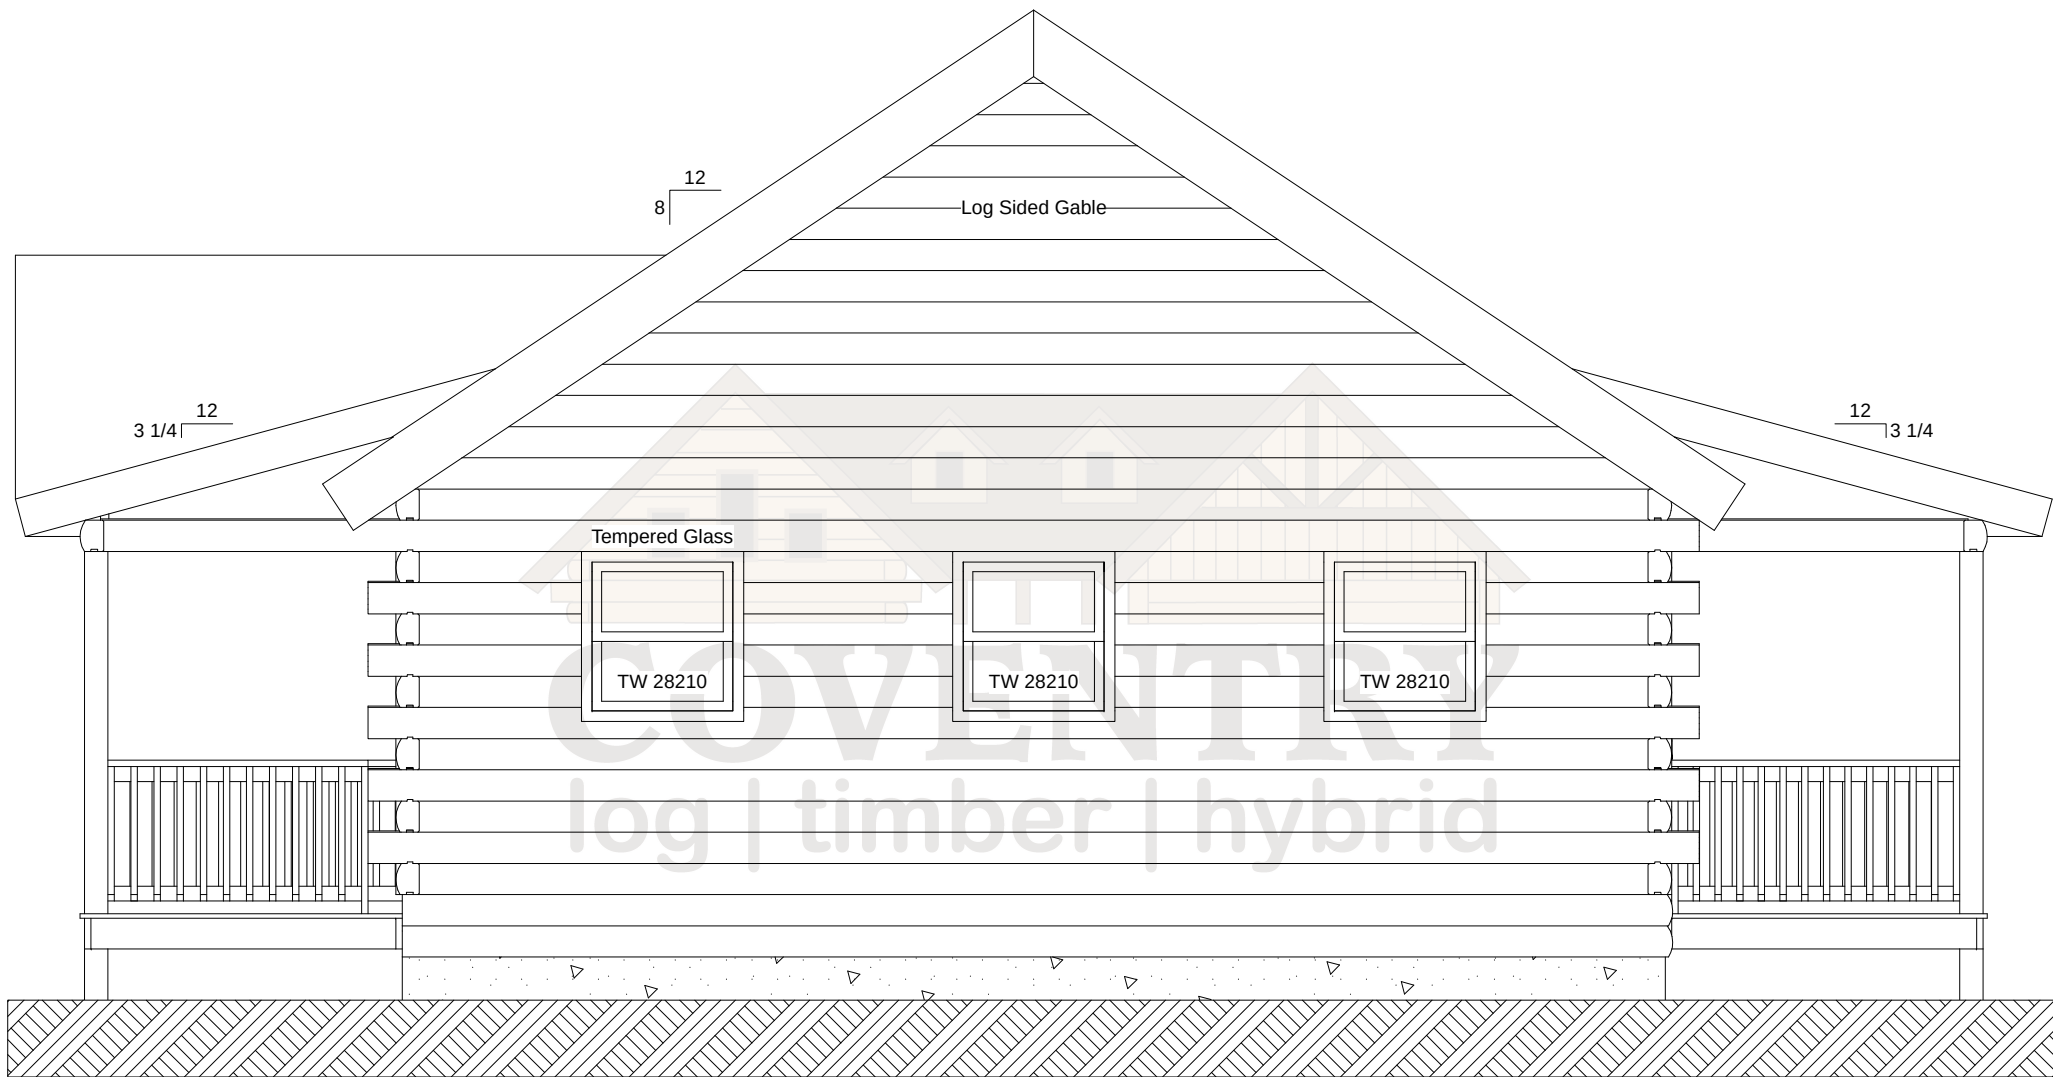


Madison Right Elevation

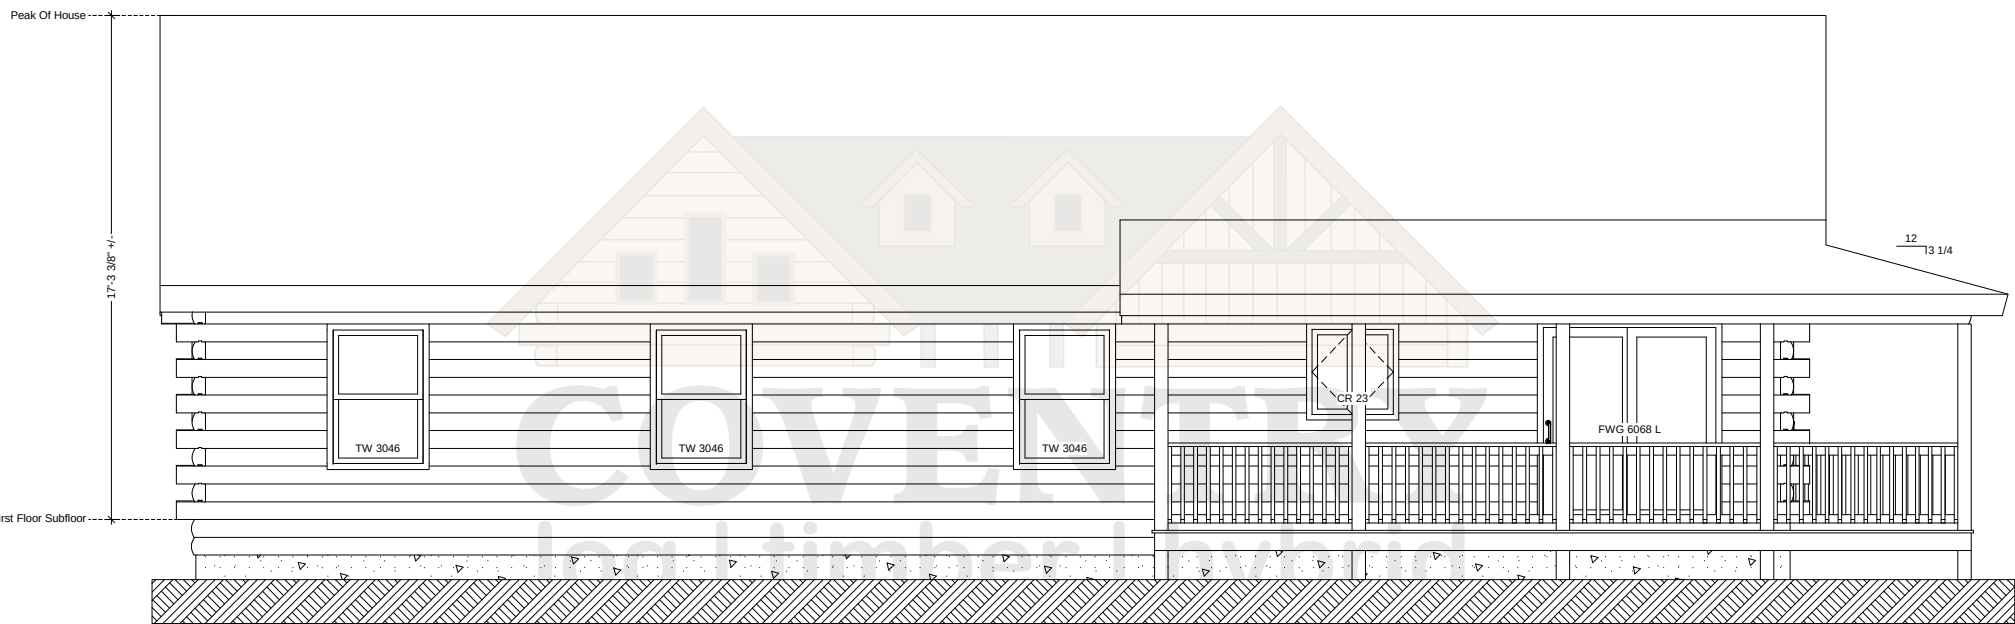

Madison Rear Elevation

Note: Actual Pitch Of Roof Determined By Assembled Log Gable.
Pitch May Vary Slightly From That Noted On Plan.

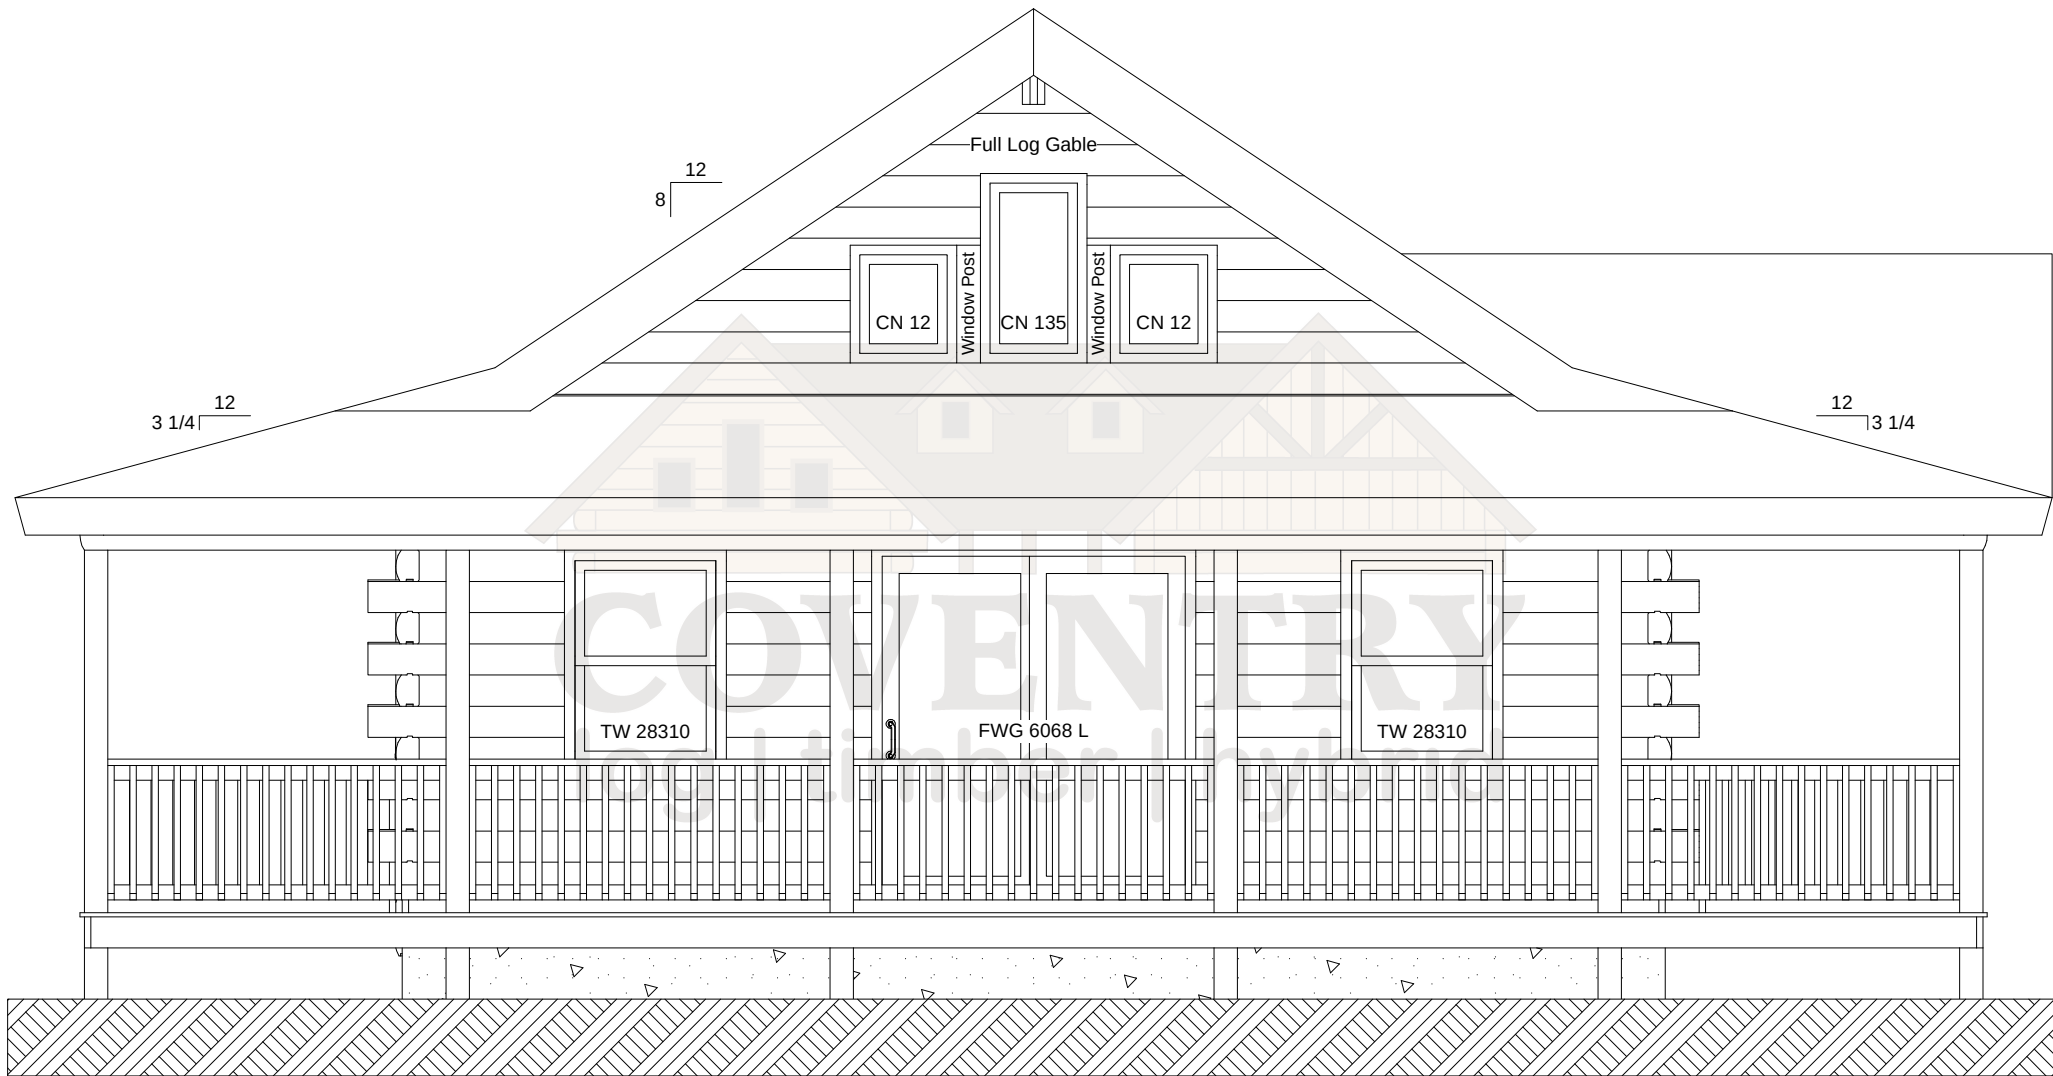

Madison Left Elevation