



Riverside First Floor Plan

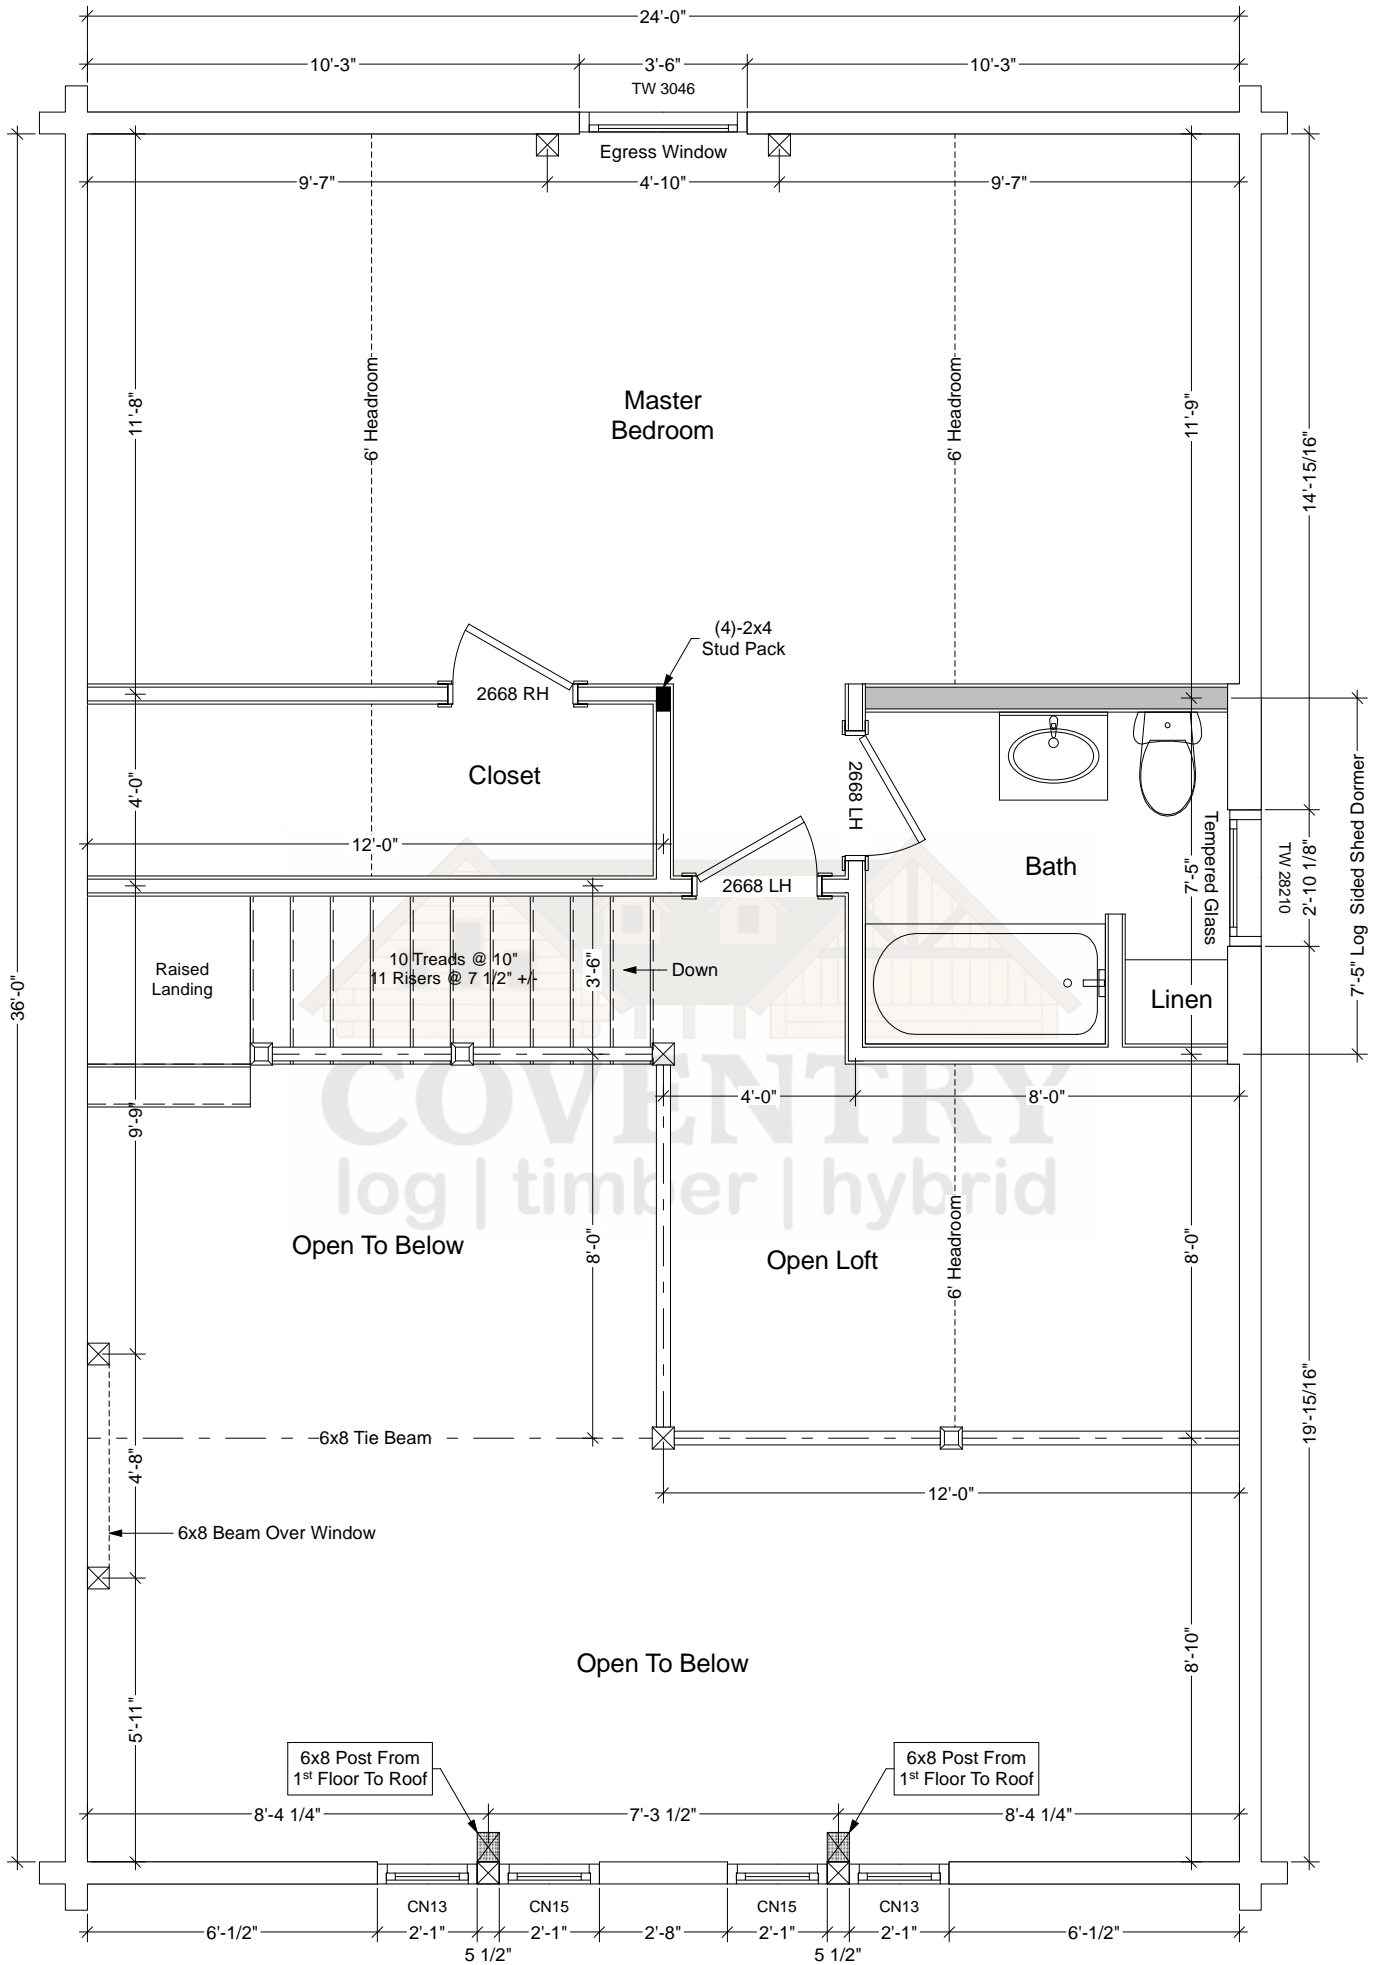


Riverside Second Floor Plan

Note: Actual Pitch Of Roof Determined By Assembled Log Gable.  
Pitch May Vary Slightly From That Noted On Plan.

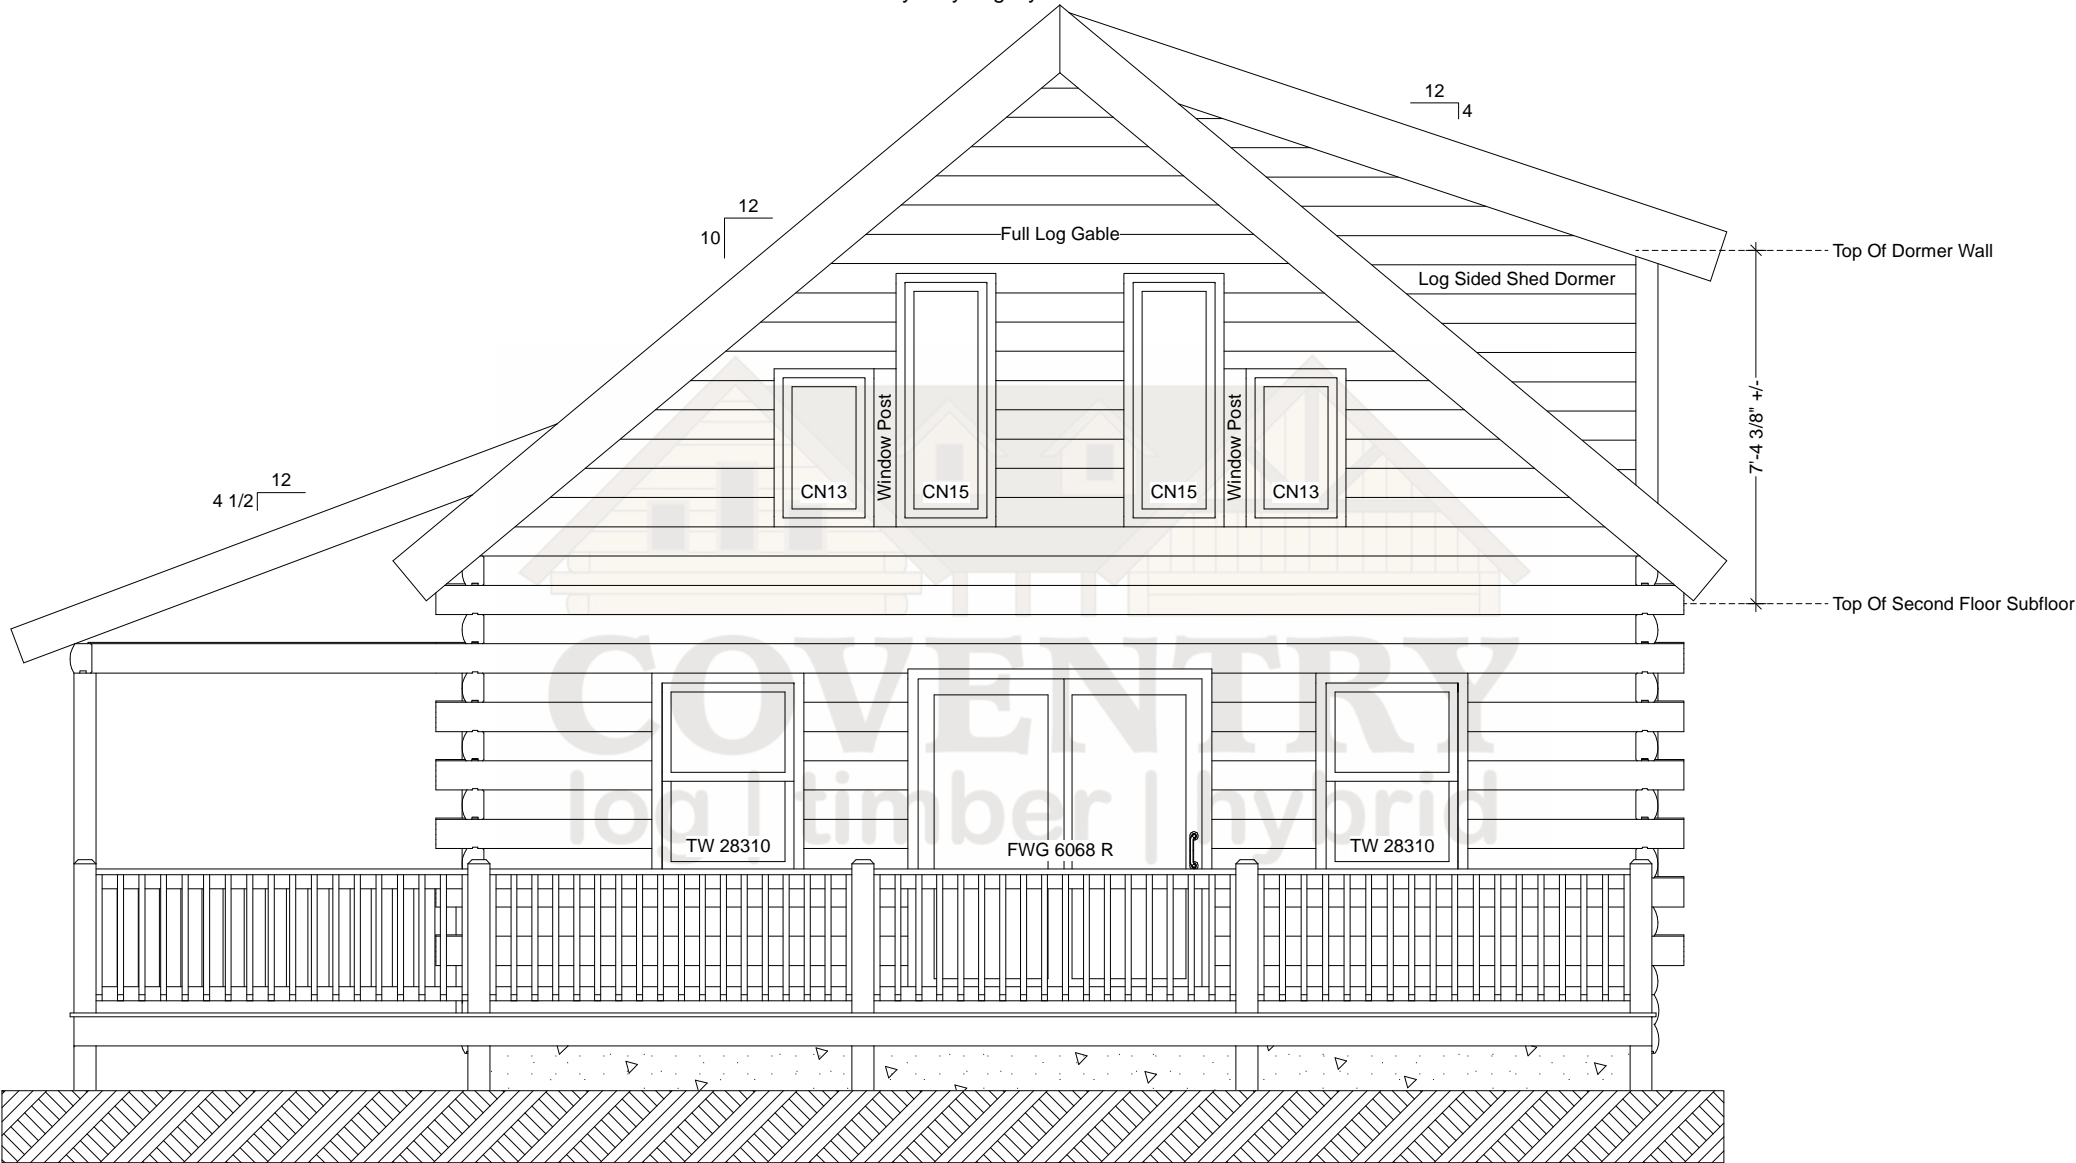


Riverside Front Elevation

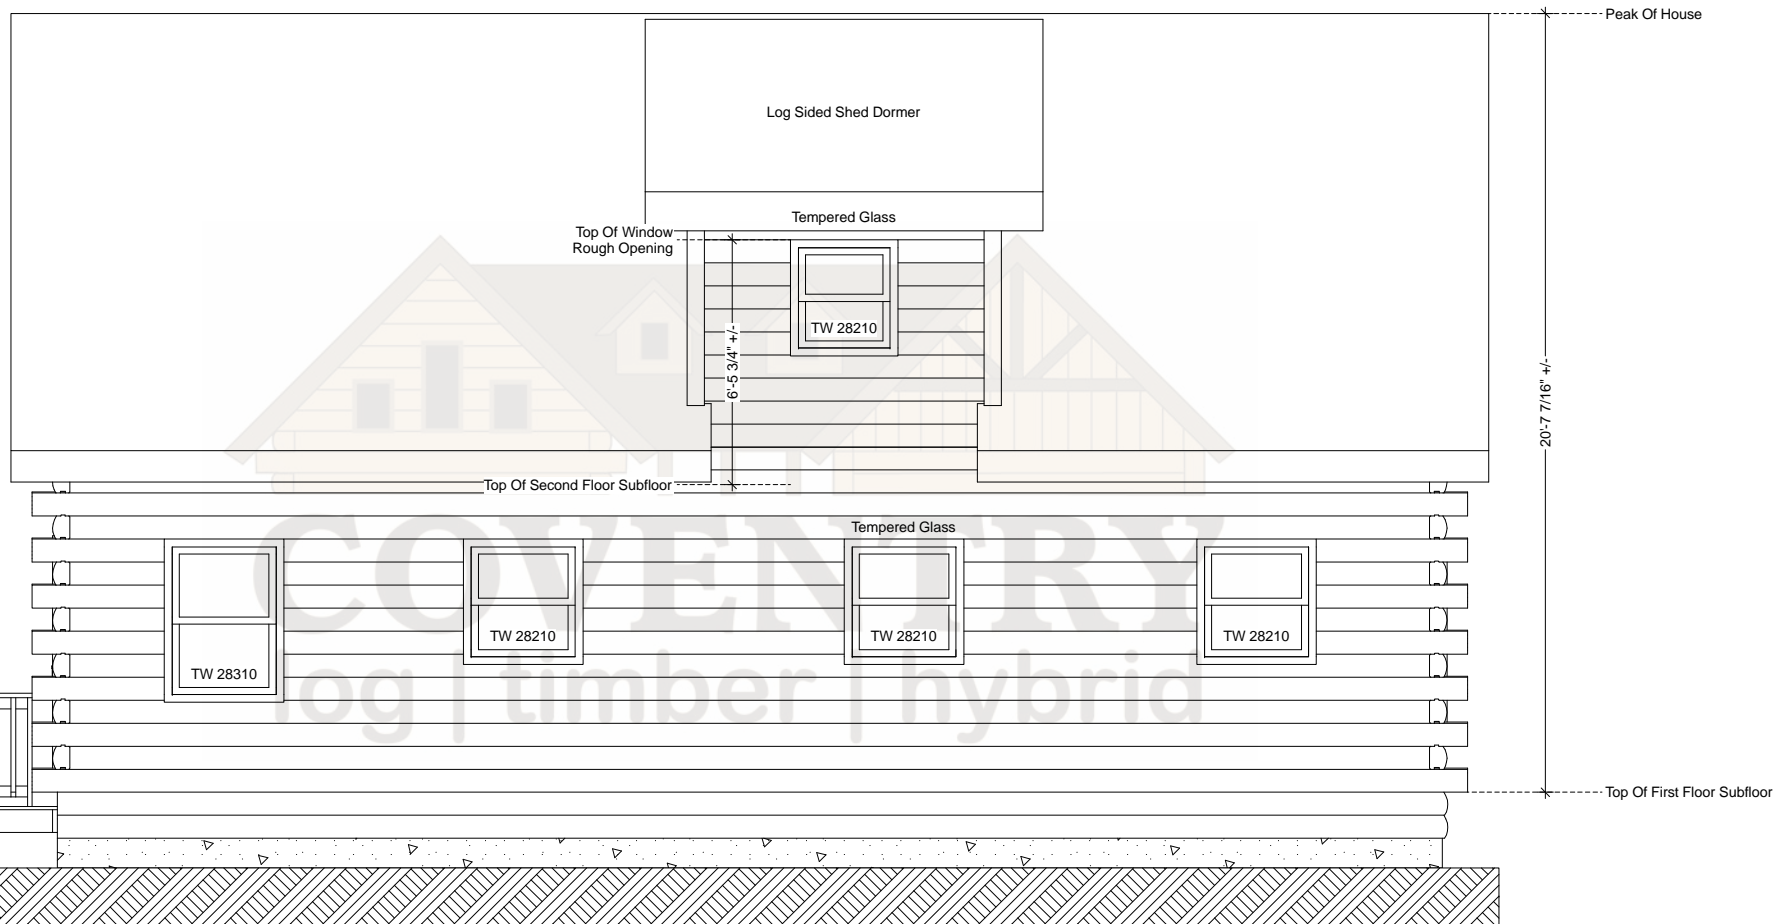


Riverside Right Elevation

Note: Actual Pitch Of Roof Determined By Assembled Log Gable.  
Pitch May Vary Slightly From That Noted On Plan.

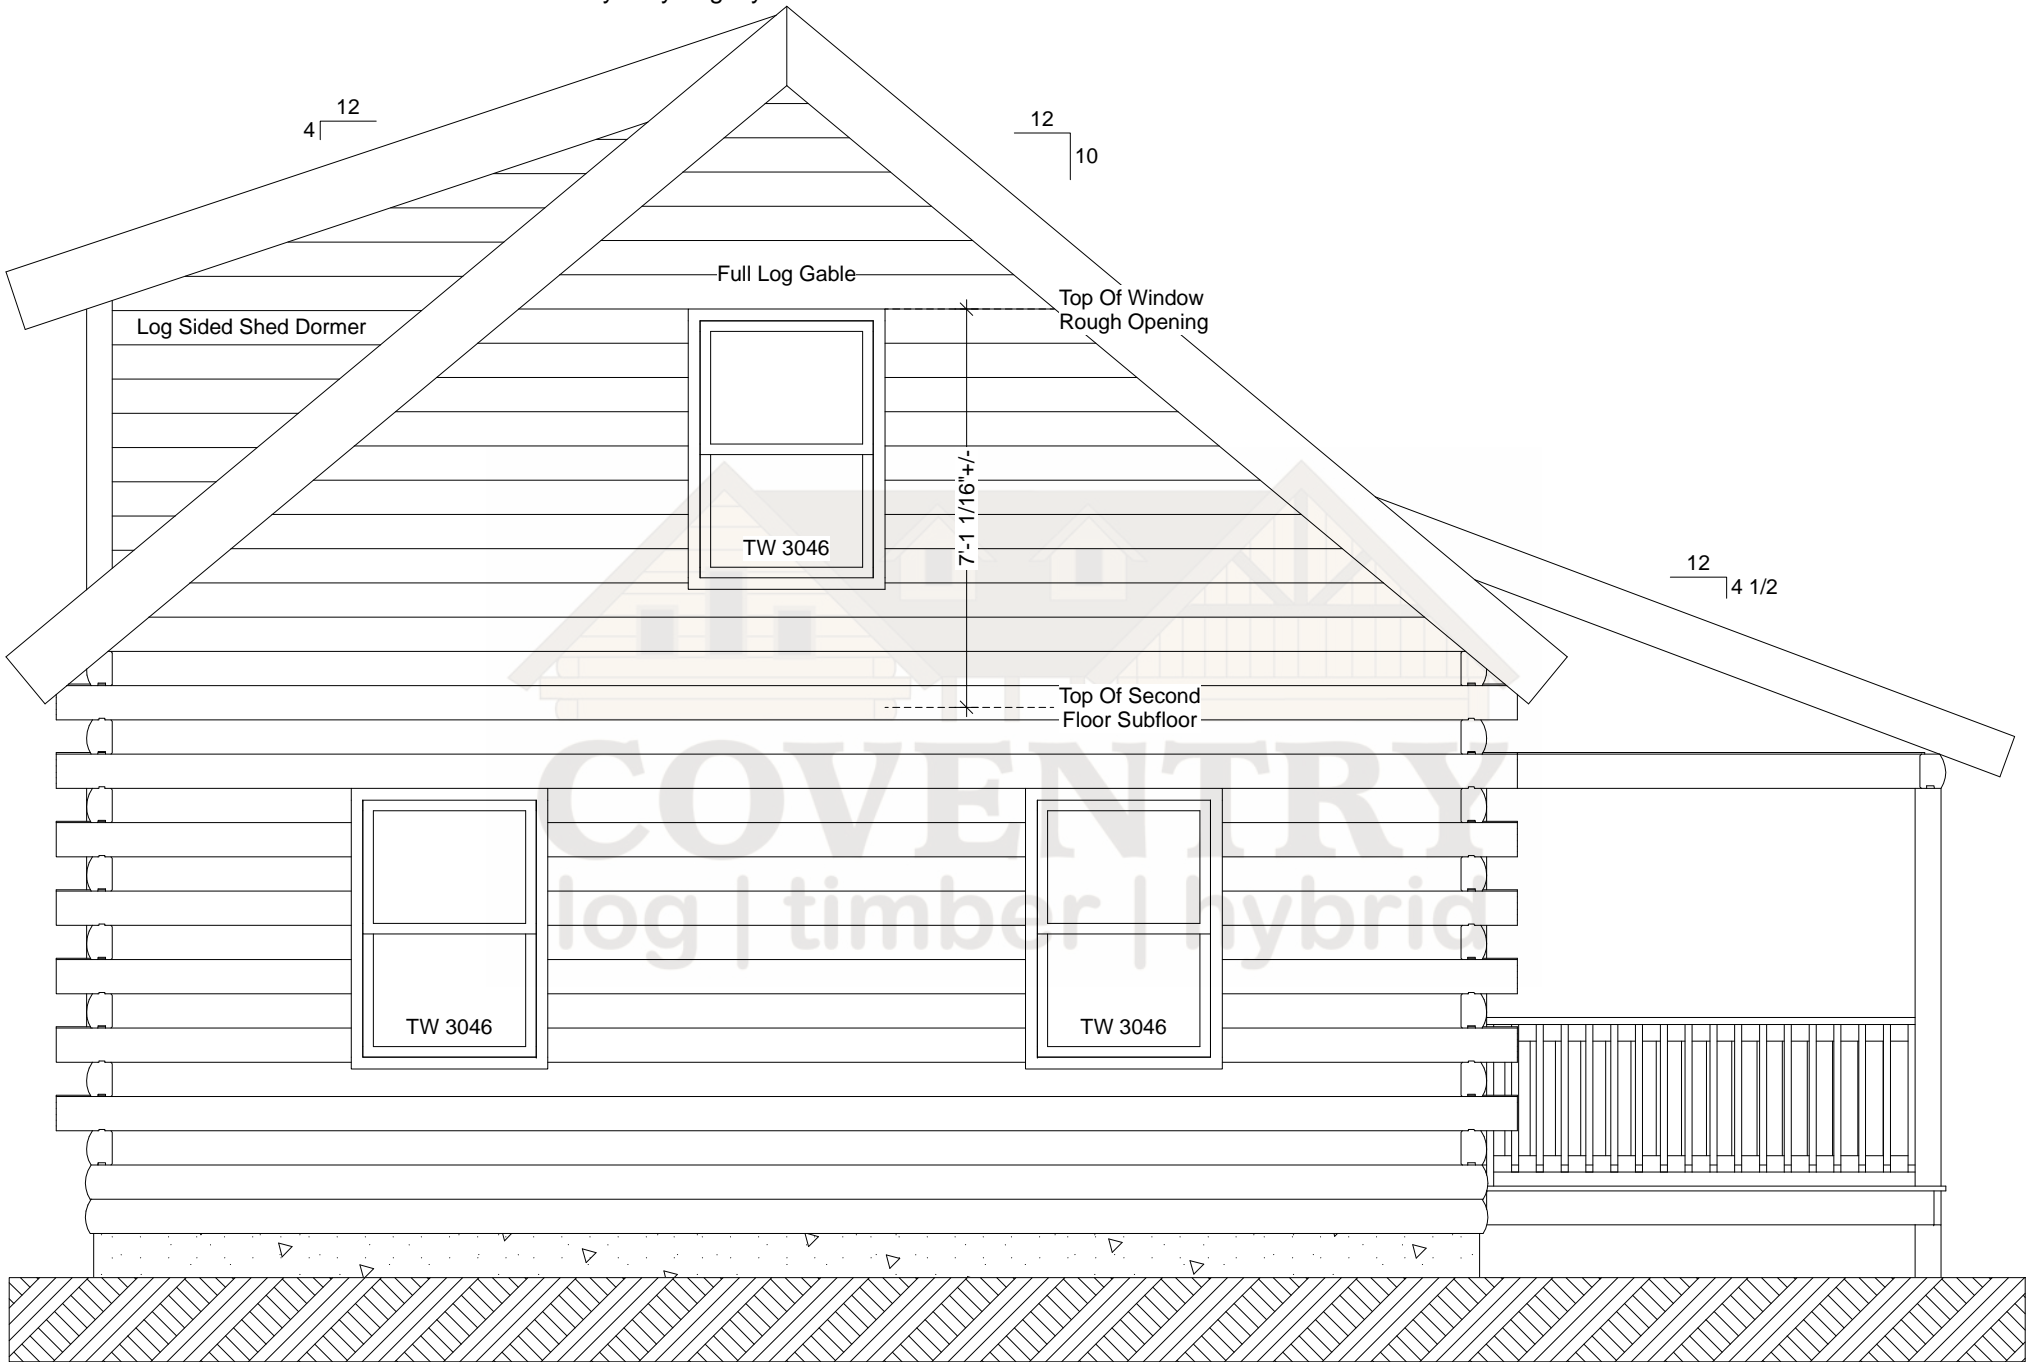

Riverside Rear Elevation

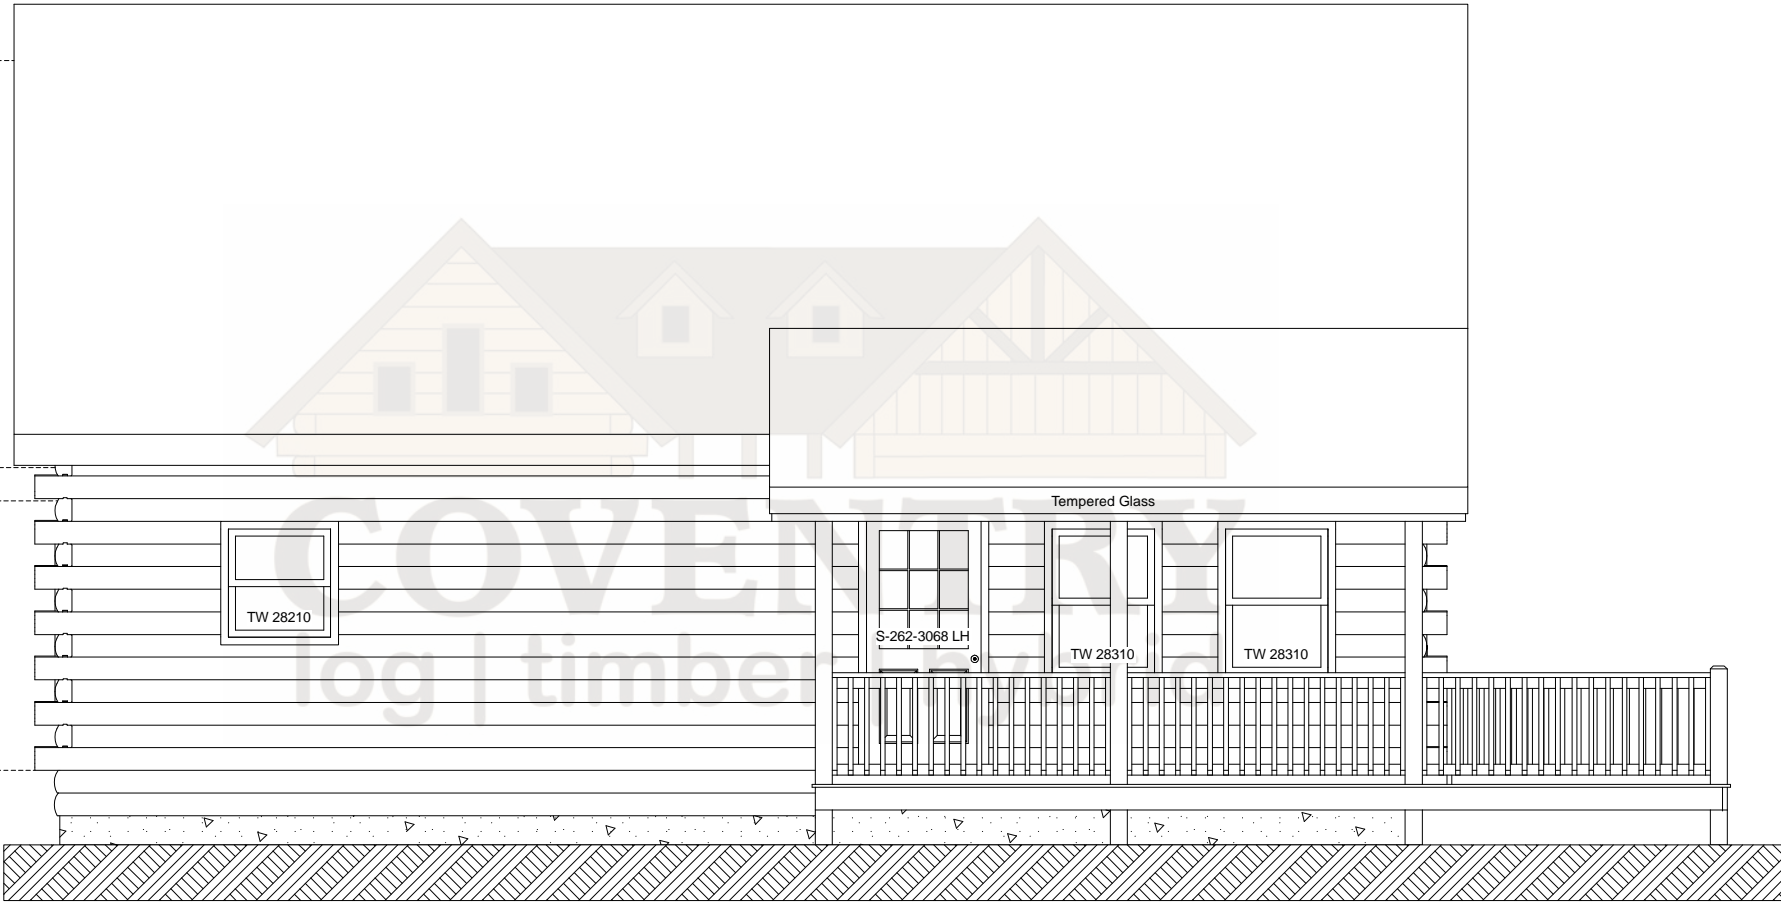

Riverside Left Elevation