



Riverside Second Floor Plan

Note: Actual Pitch Of Roof Determined By Assembled Log Gable.
Pitch May Vary Slightly From That Noted On Plan.

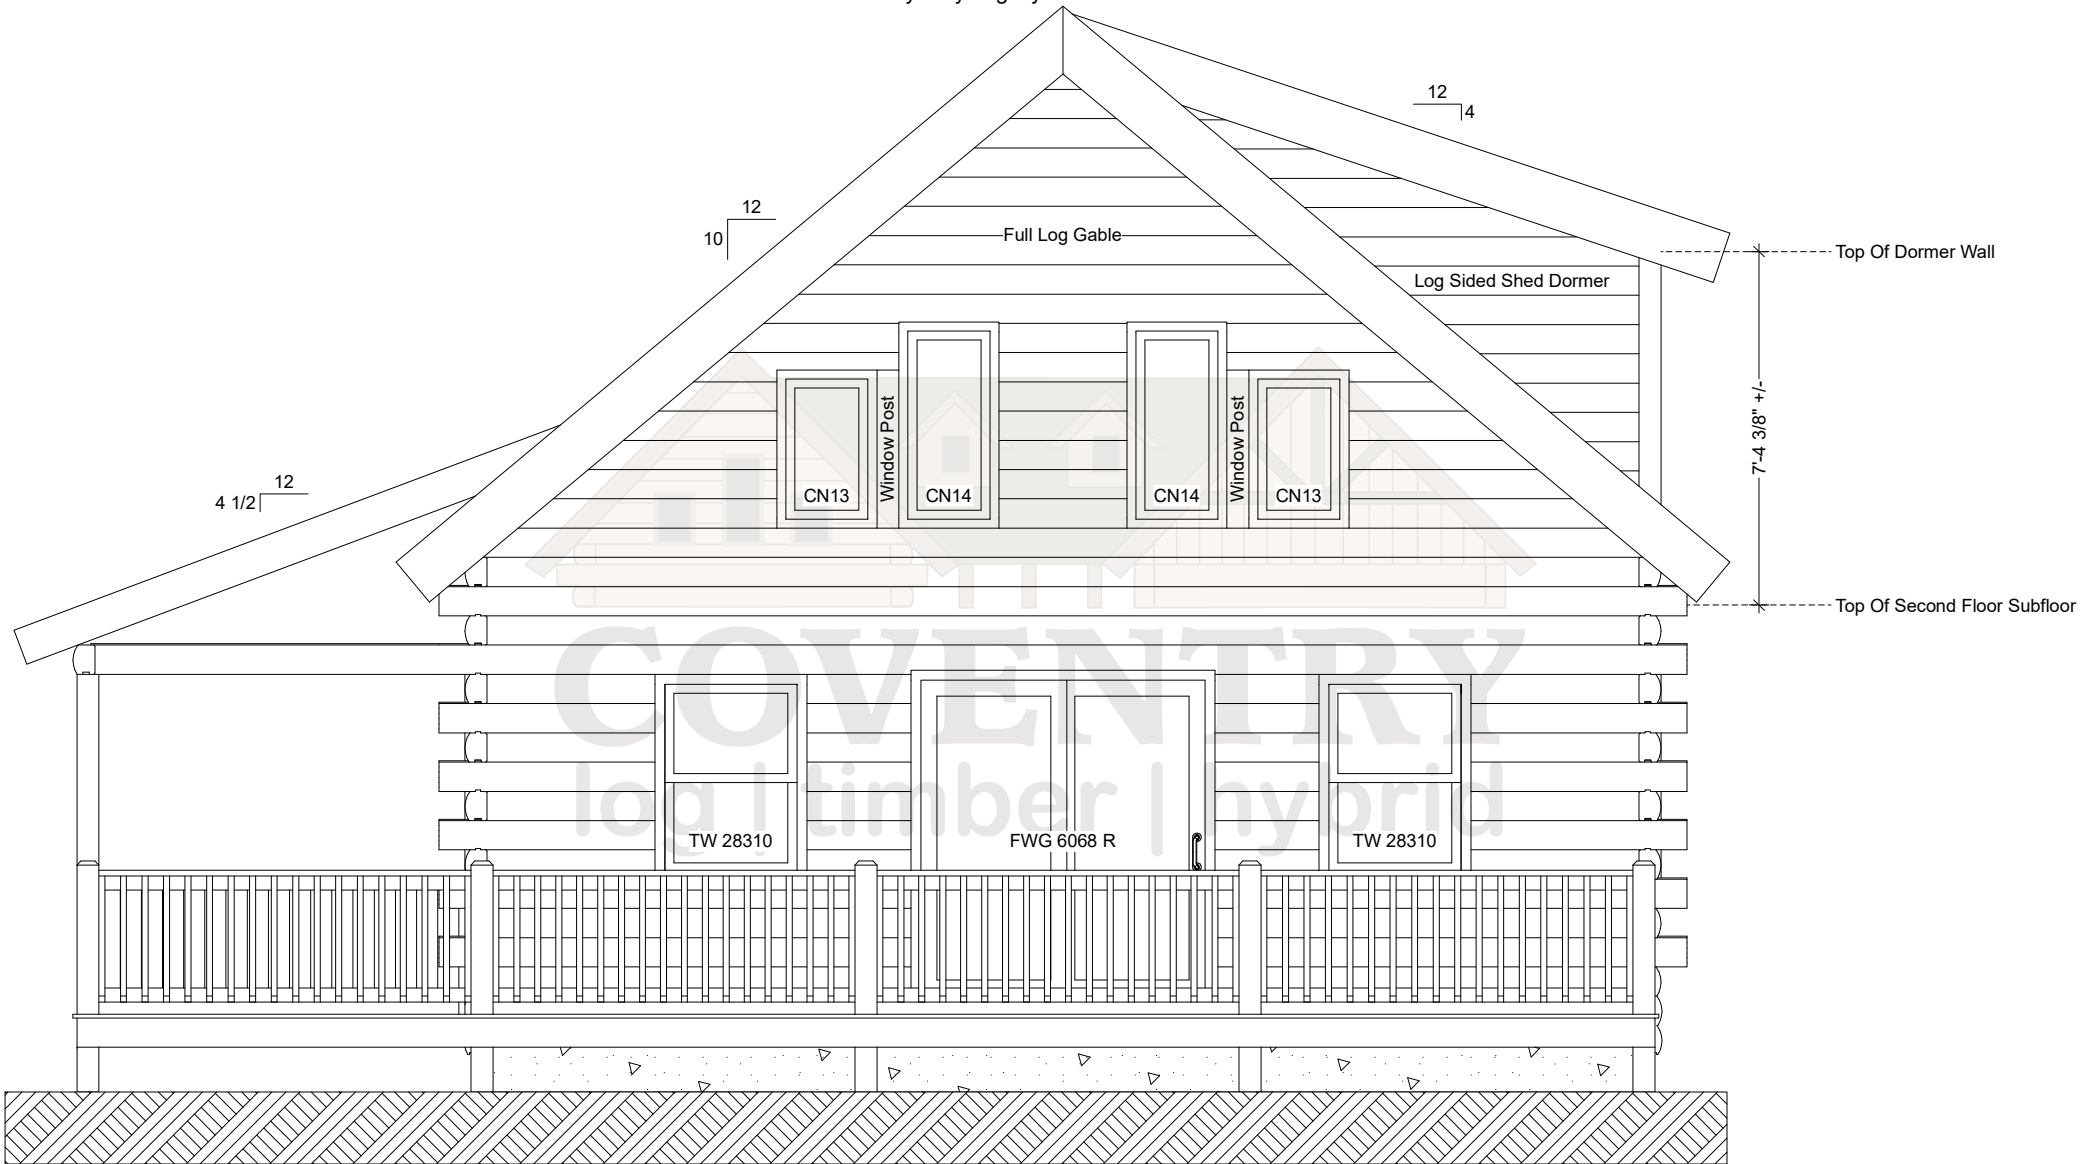

Riverside Front Elevation

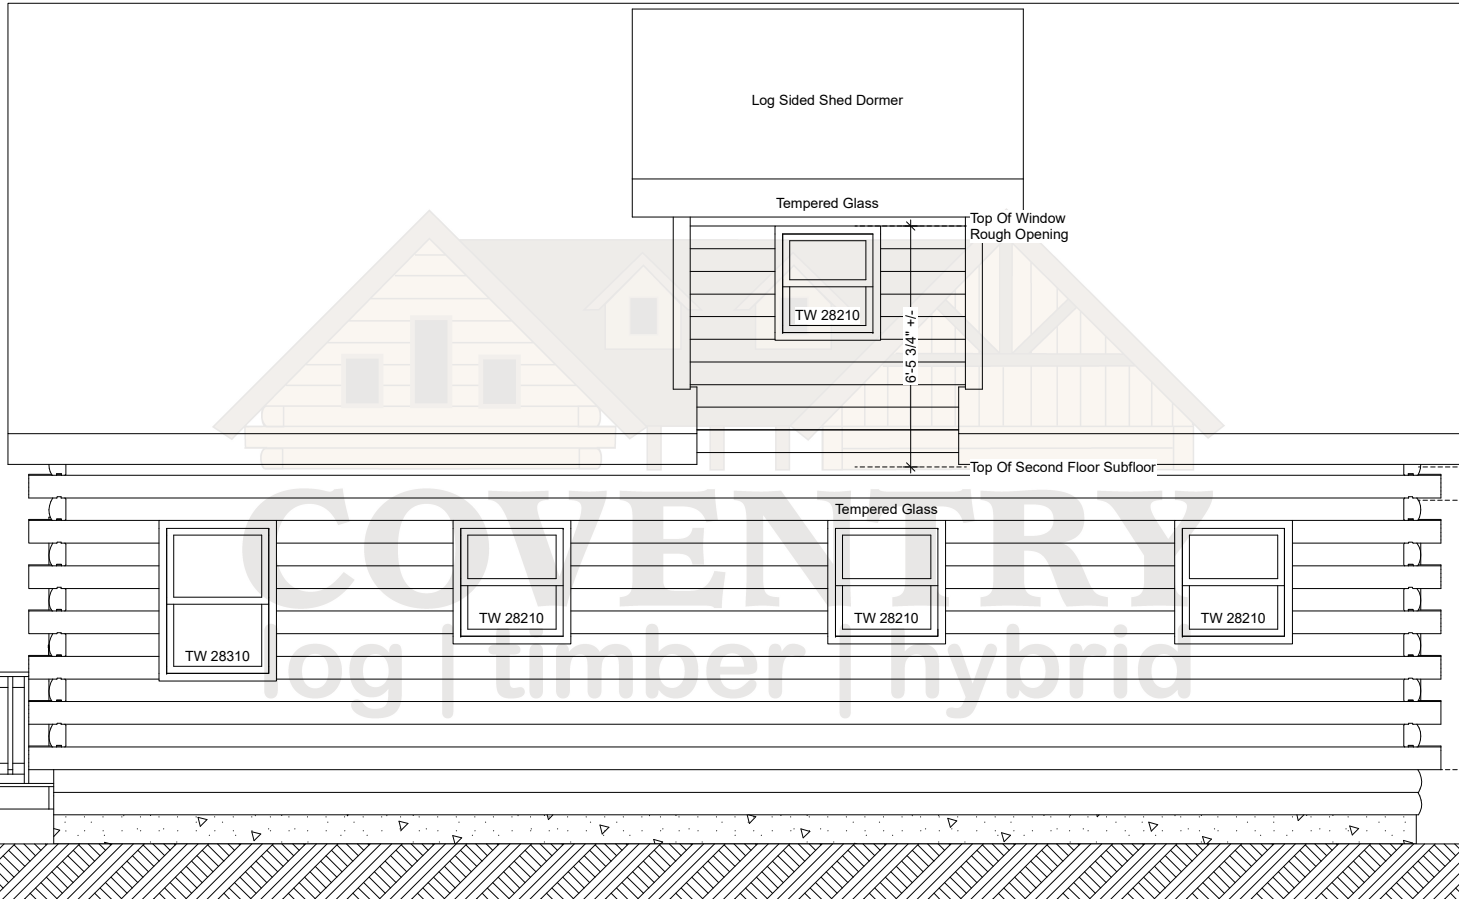

Log Sided Shed Dormer

Tempered Glass

TW 28210

Top Of Window
Rough Opening

6'-5 3/4" +/-

Top Of Second Floor Subfloor

Tempered Glass

TW 28310

TW 28210

TW 28210

TW 28210

Bottom Of Ridge Beam

10'-11 7/16" +/-

Top Of Second Floor Subfloor


First Floor Ceiling

7'-3" +/-


Top Of First Floor Subfloor

Riverside Right Elevation

Note: Actual Pitch Of Roof Determined By Assembled Log Gable.
Pitch May Vary Slightly From That Noted On Plan.

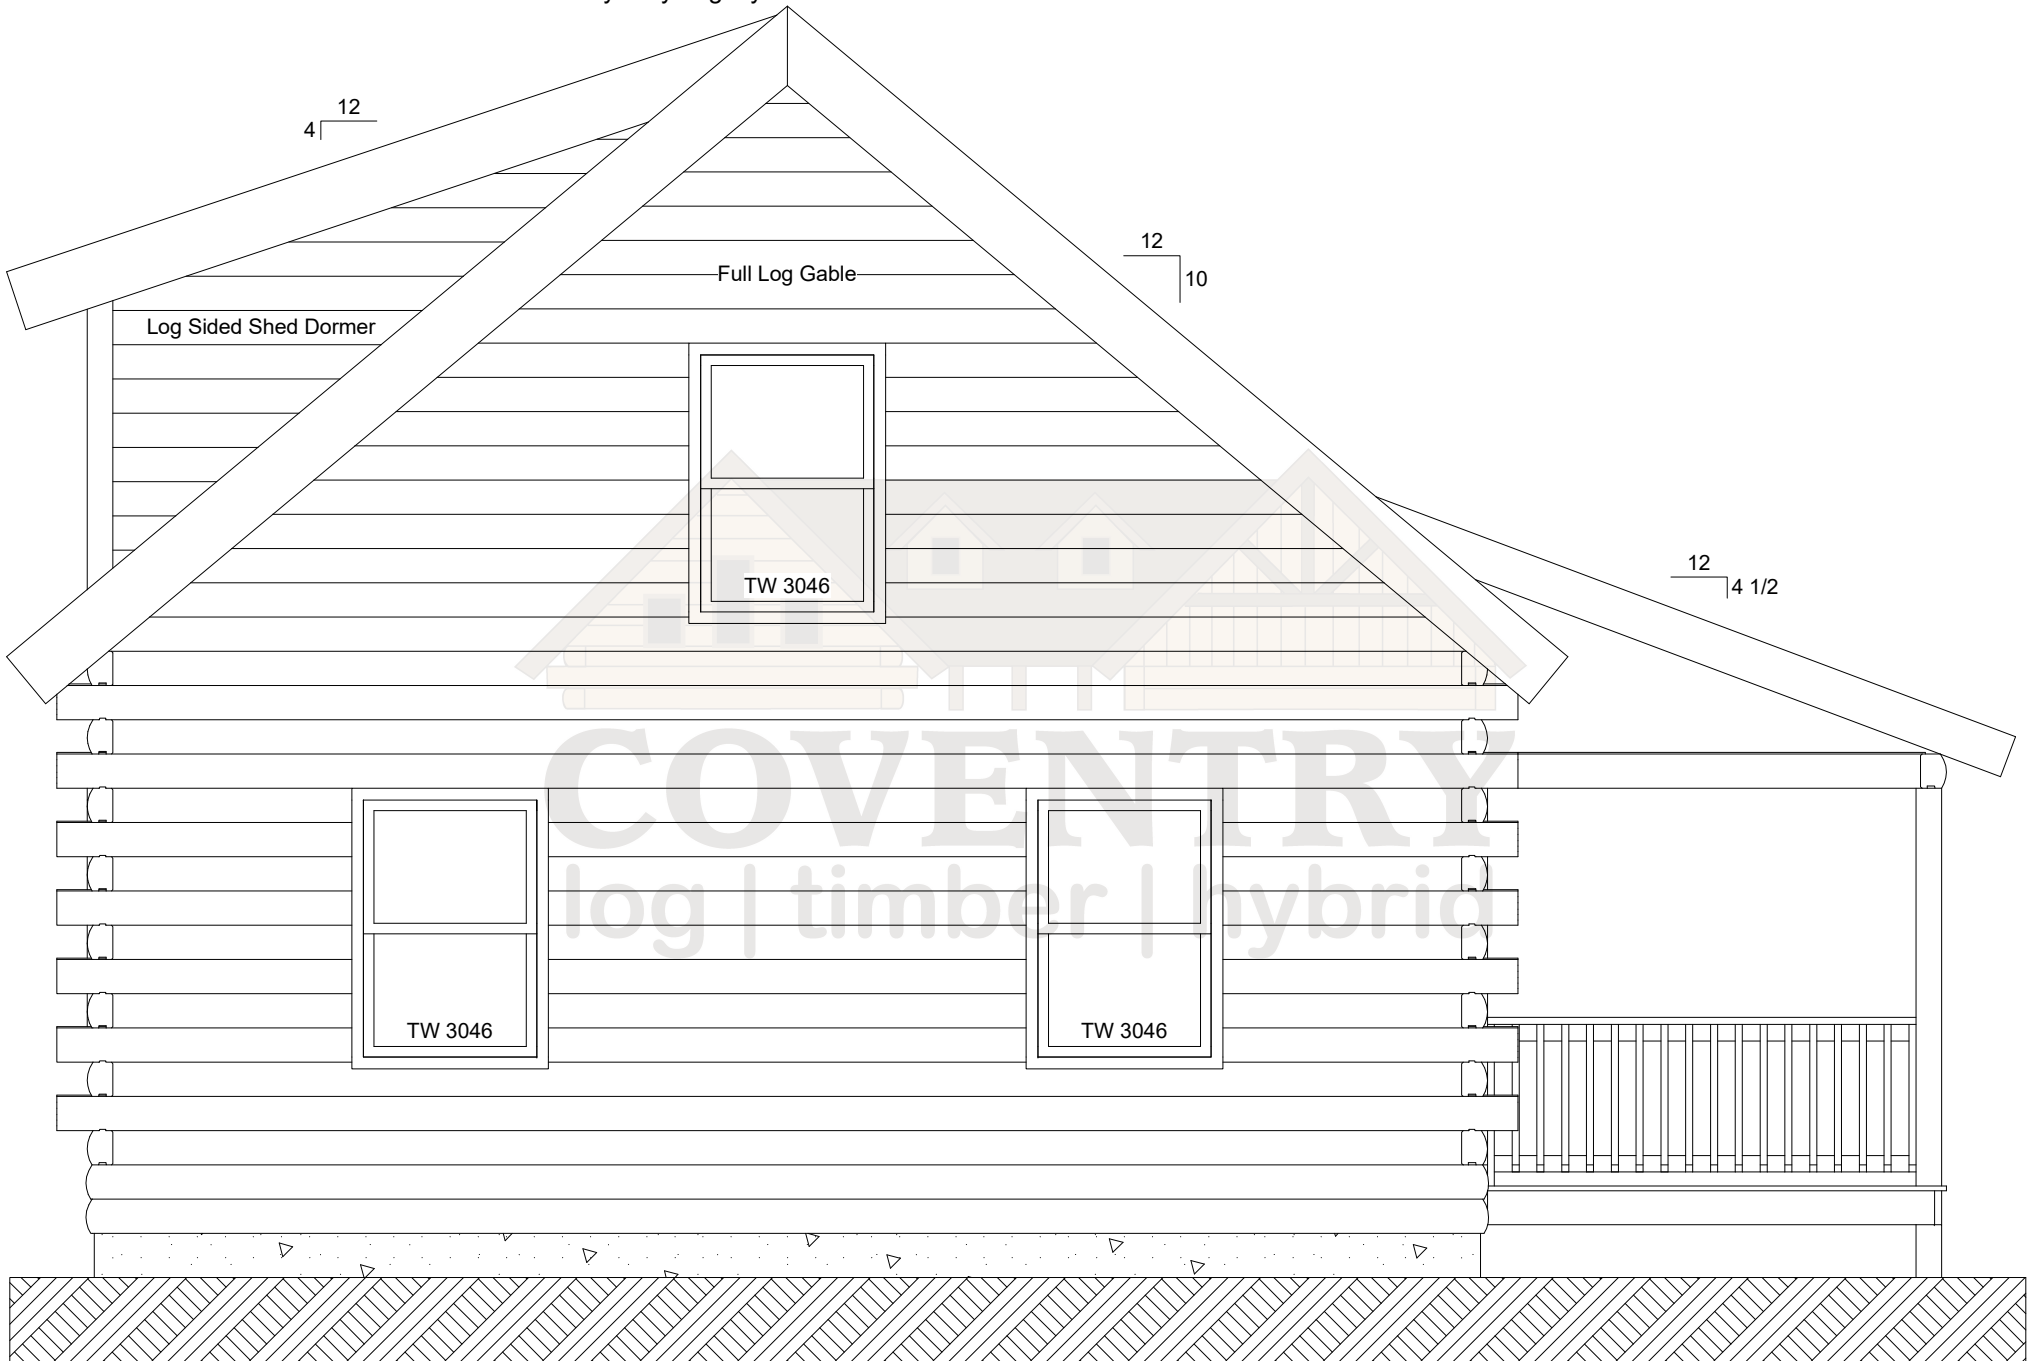

Riverside Rear Elevation

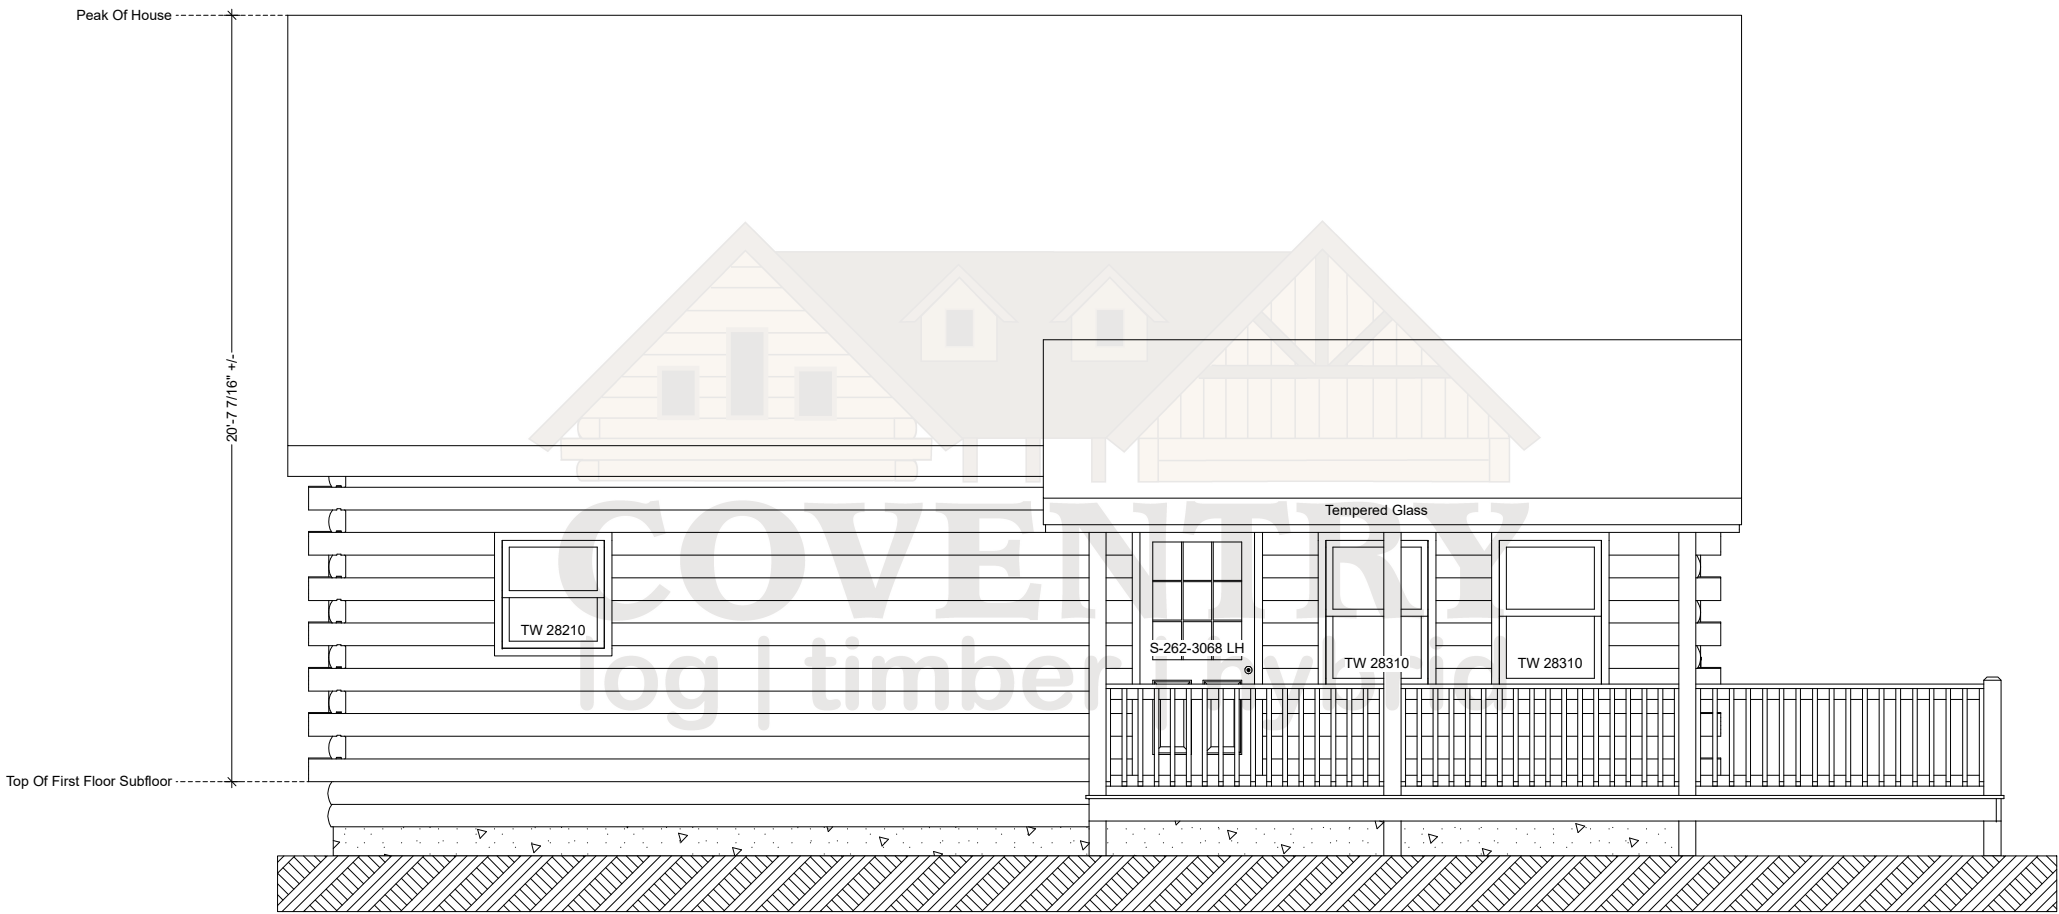

Riverside Left Elevation