



Rockport Second Floor Plan

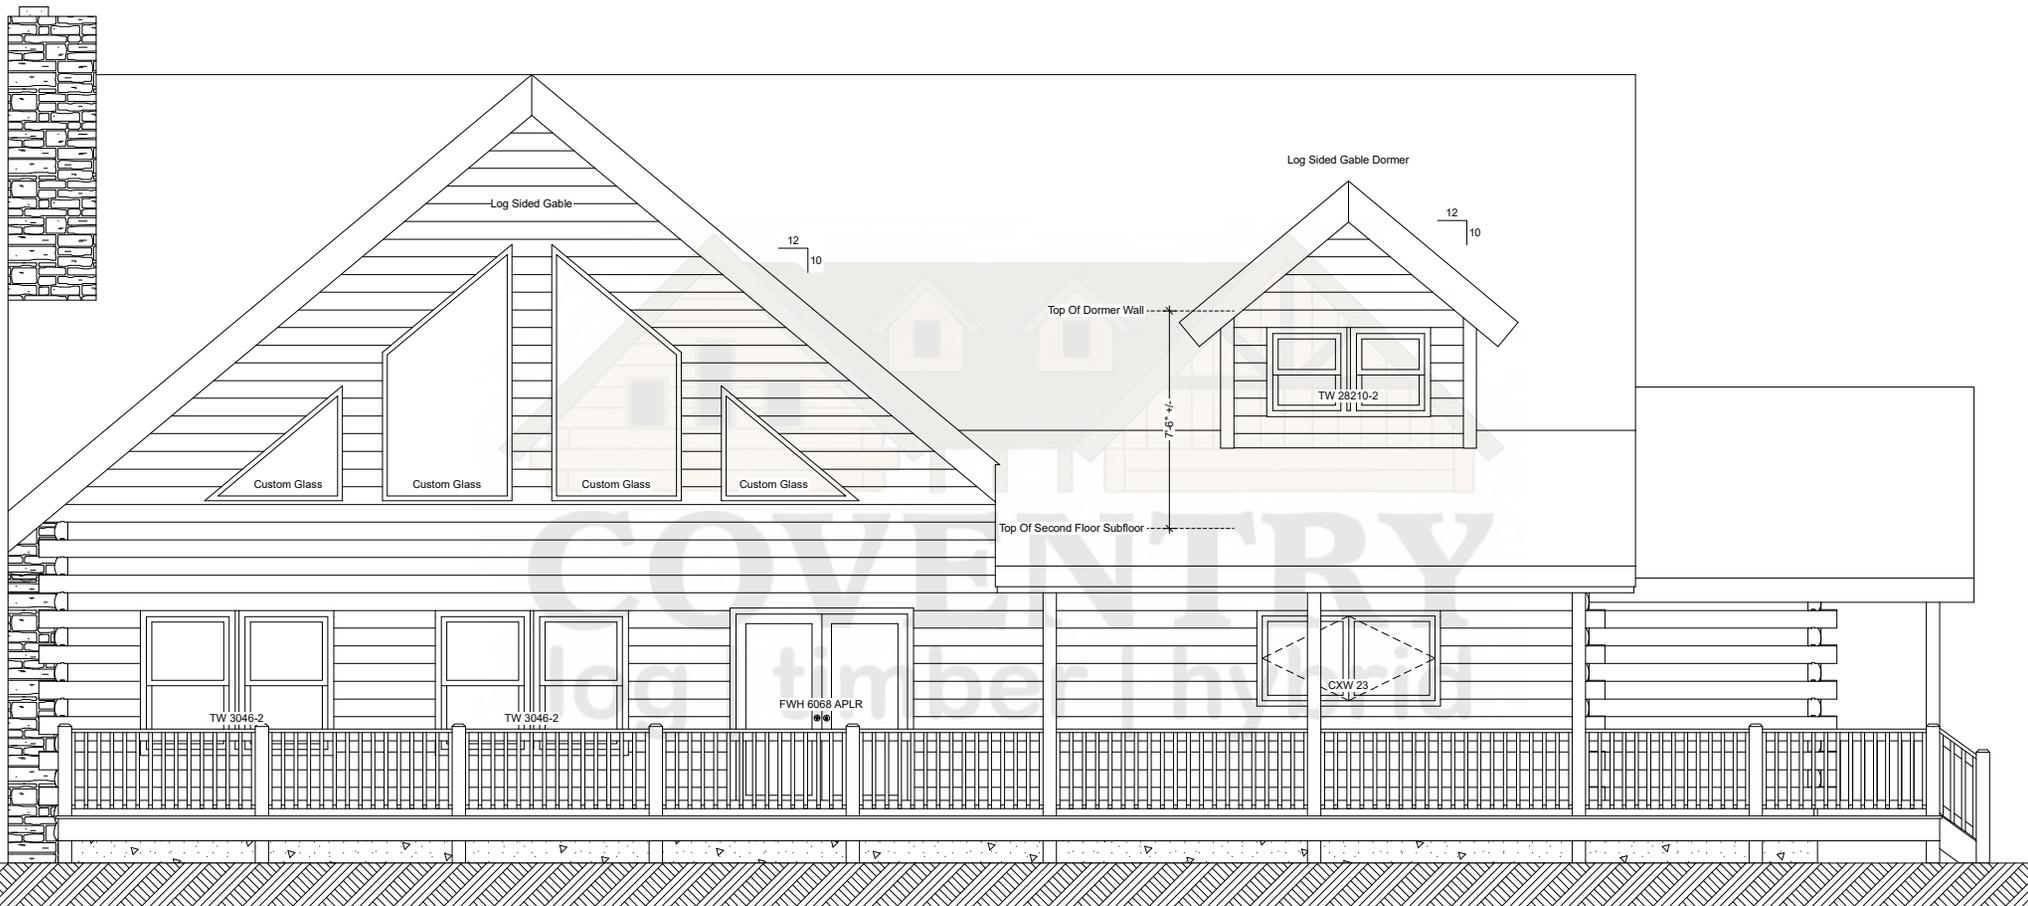


Rockport Front Elevation

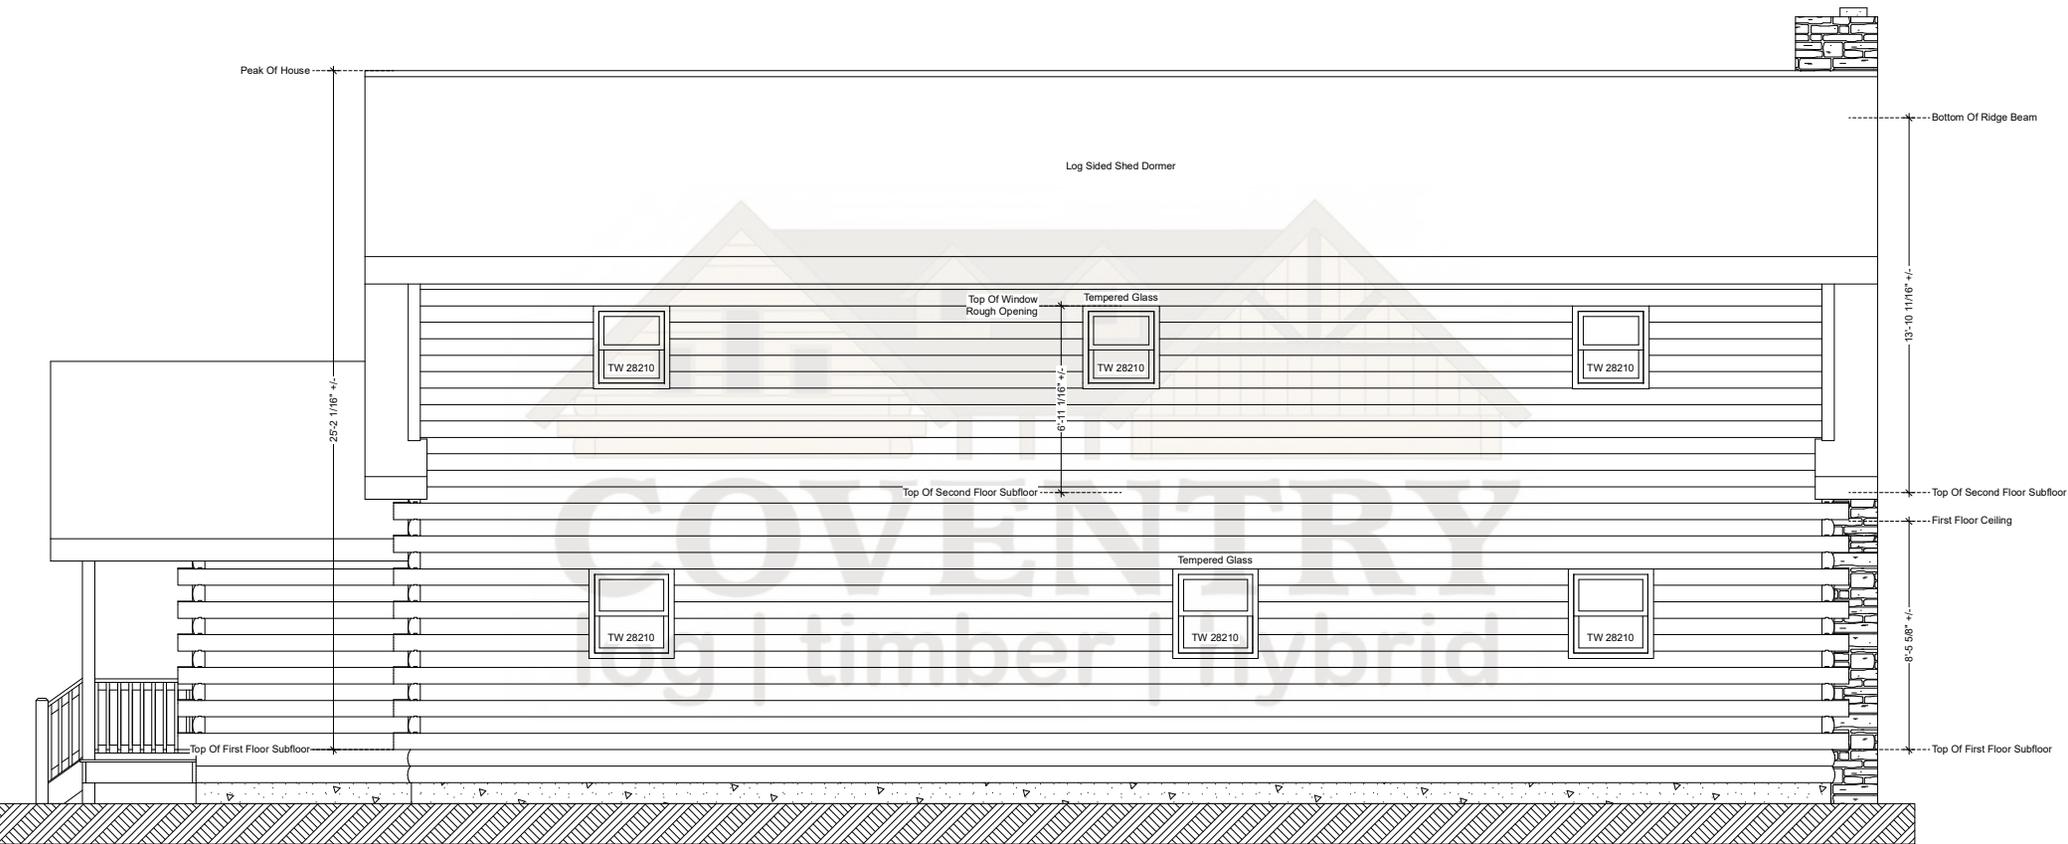

Rockport Rear Elevation

Note: Actual Pitch Of Roof Determined By Assembled Log Gable.
Pitch May Vary Slightly From That Noted On Plan.

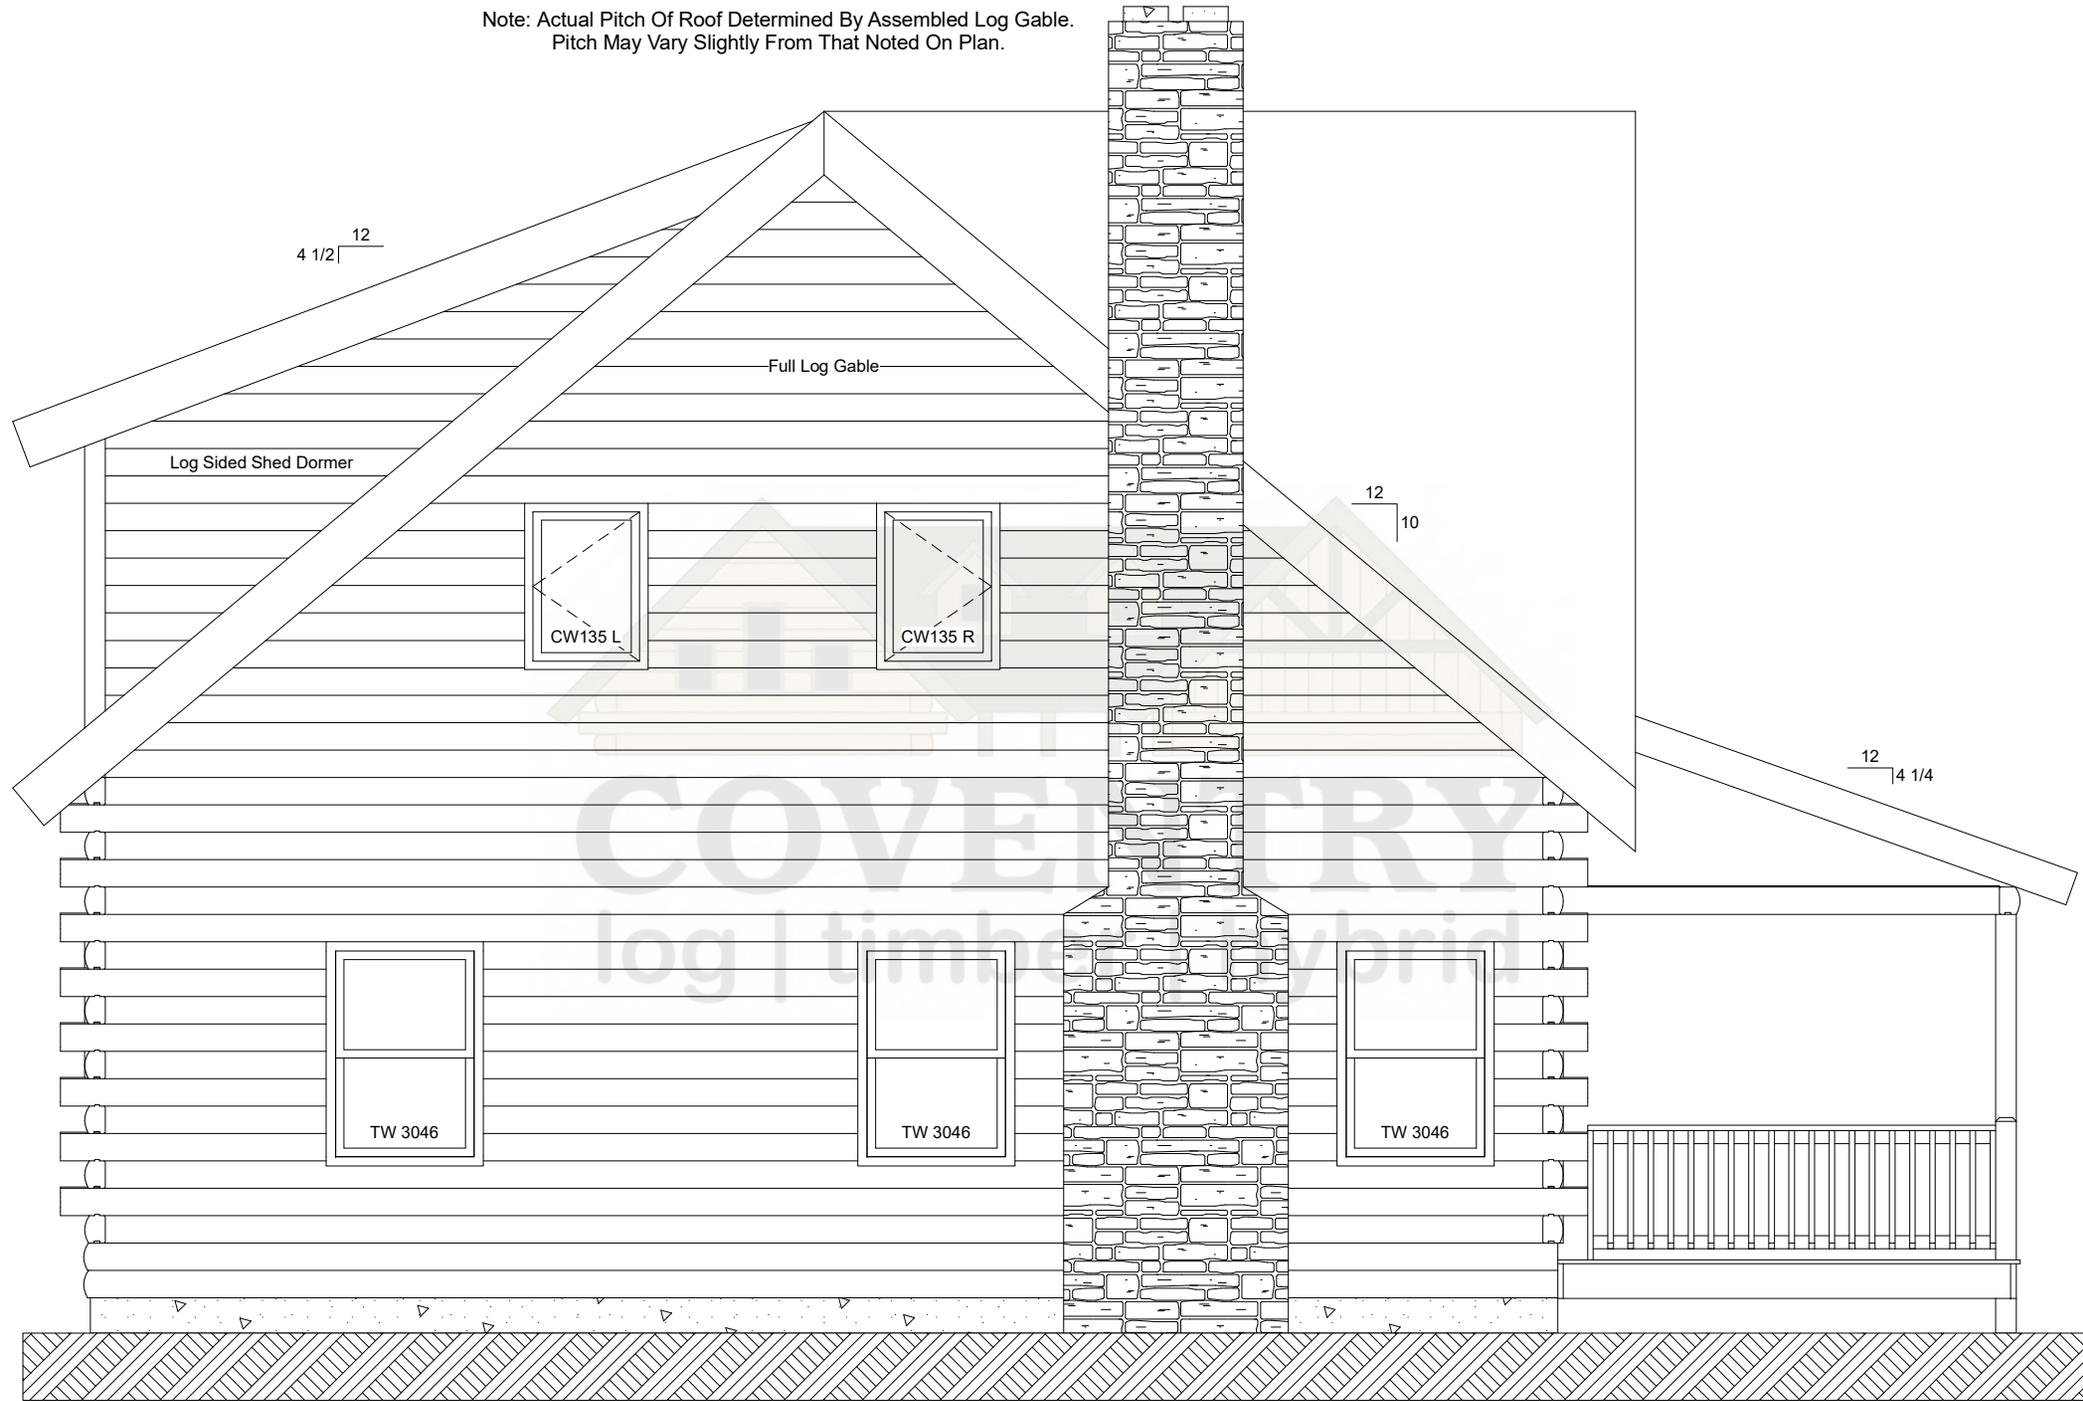

Rockport Left Elevation