



Woodsman First Floor Plan

Note: Actual Pitch Of Roof Determined By Assembled Log Gable.
Pitch May Vary Slightly From That Noted On Plan.

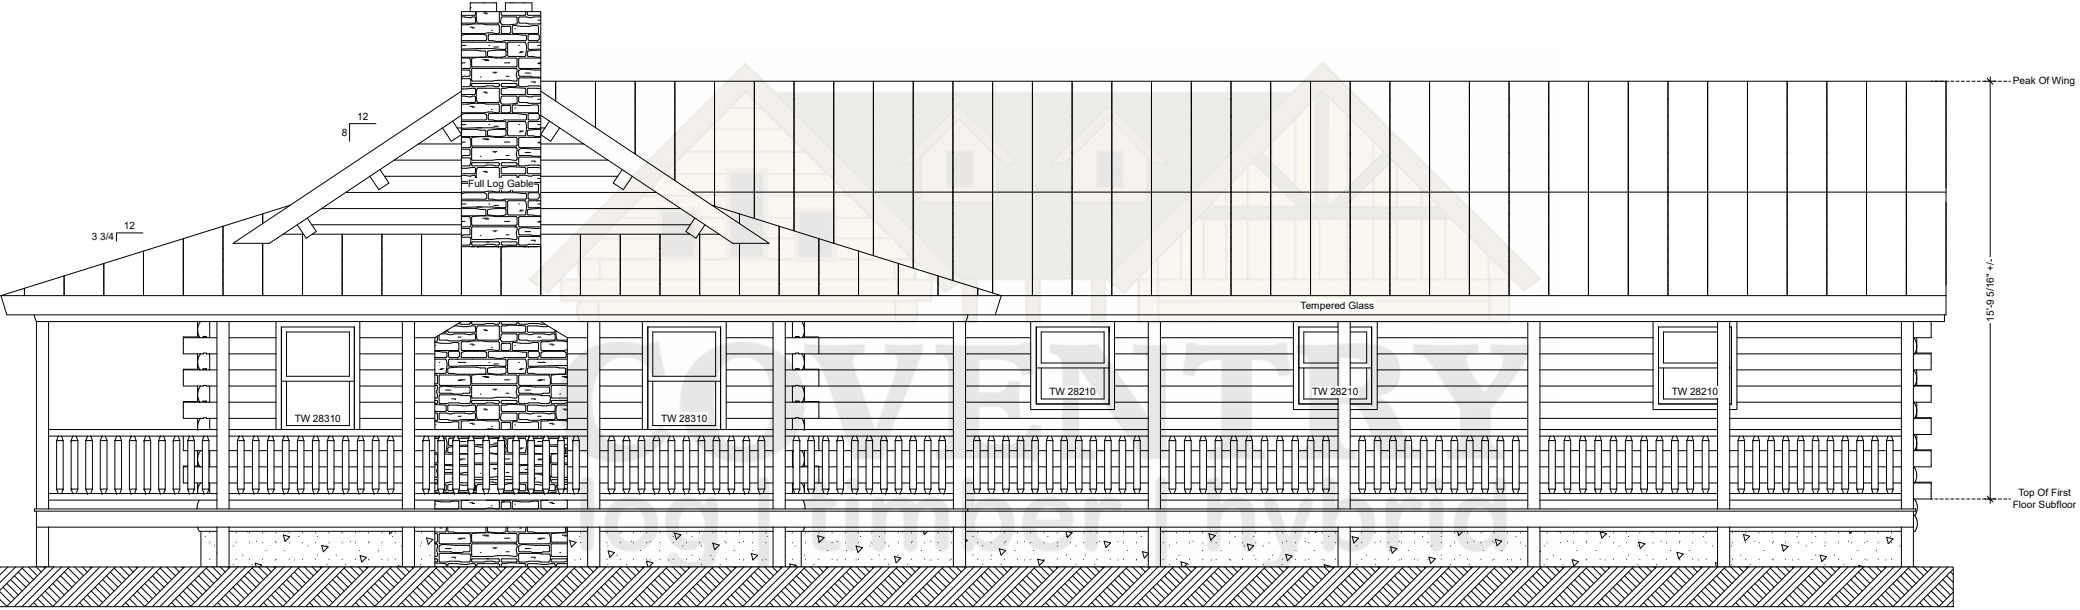


Woodsman Front Elevation

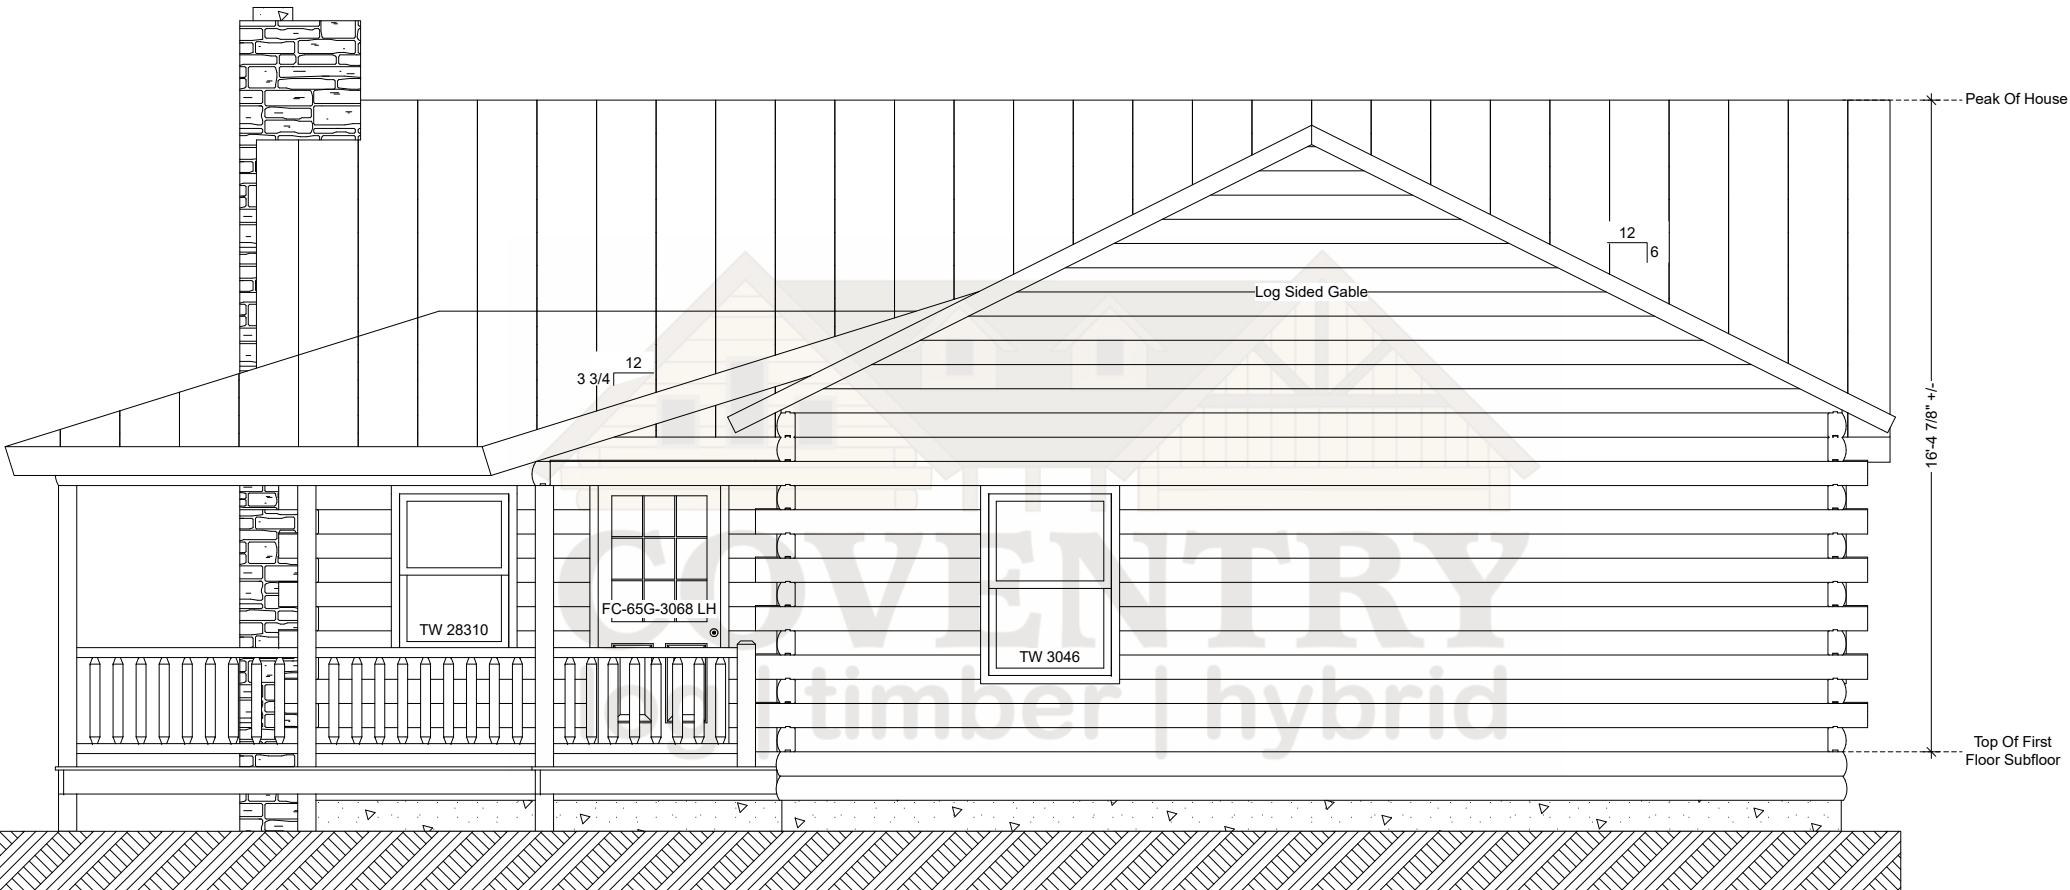


Woodsman Right Elevation

Note: Actual Pitch Of Roof Determined By Assembled Log Gable.
Pitch May Vary Slightly From That Noted On Plan.

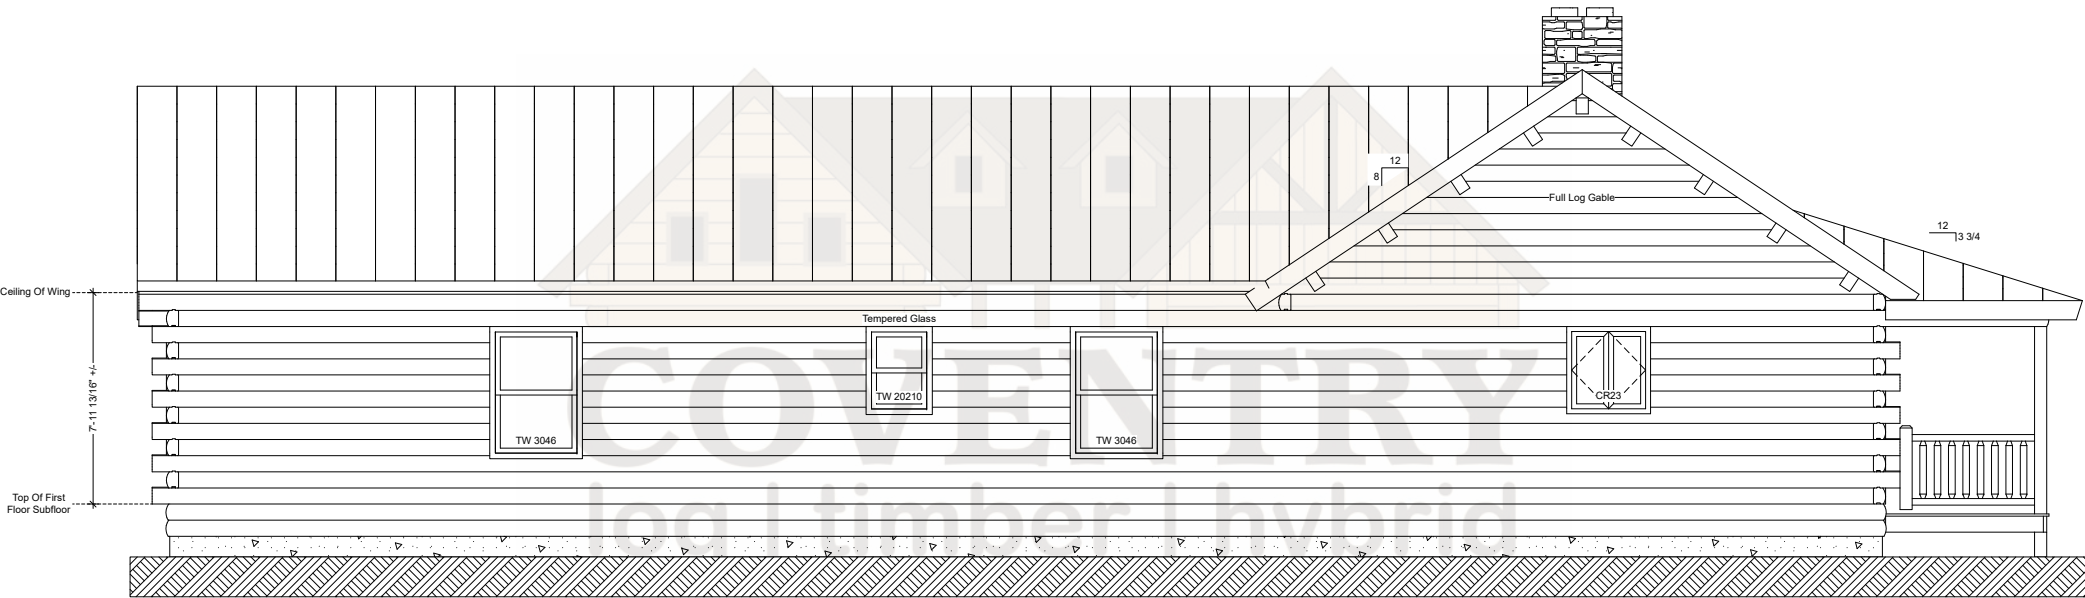

Woodsman Rear Elevation

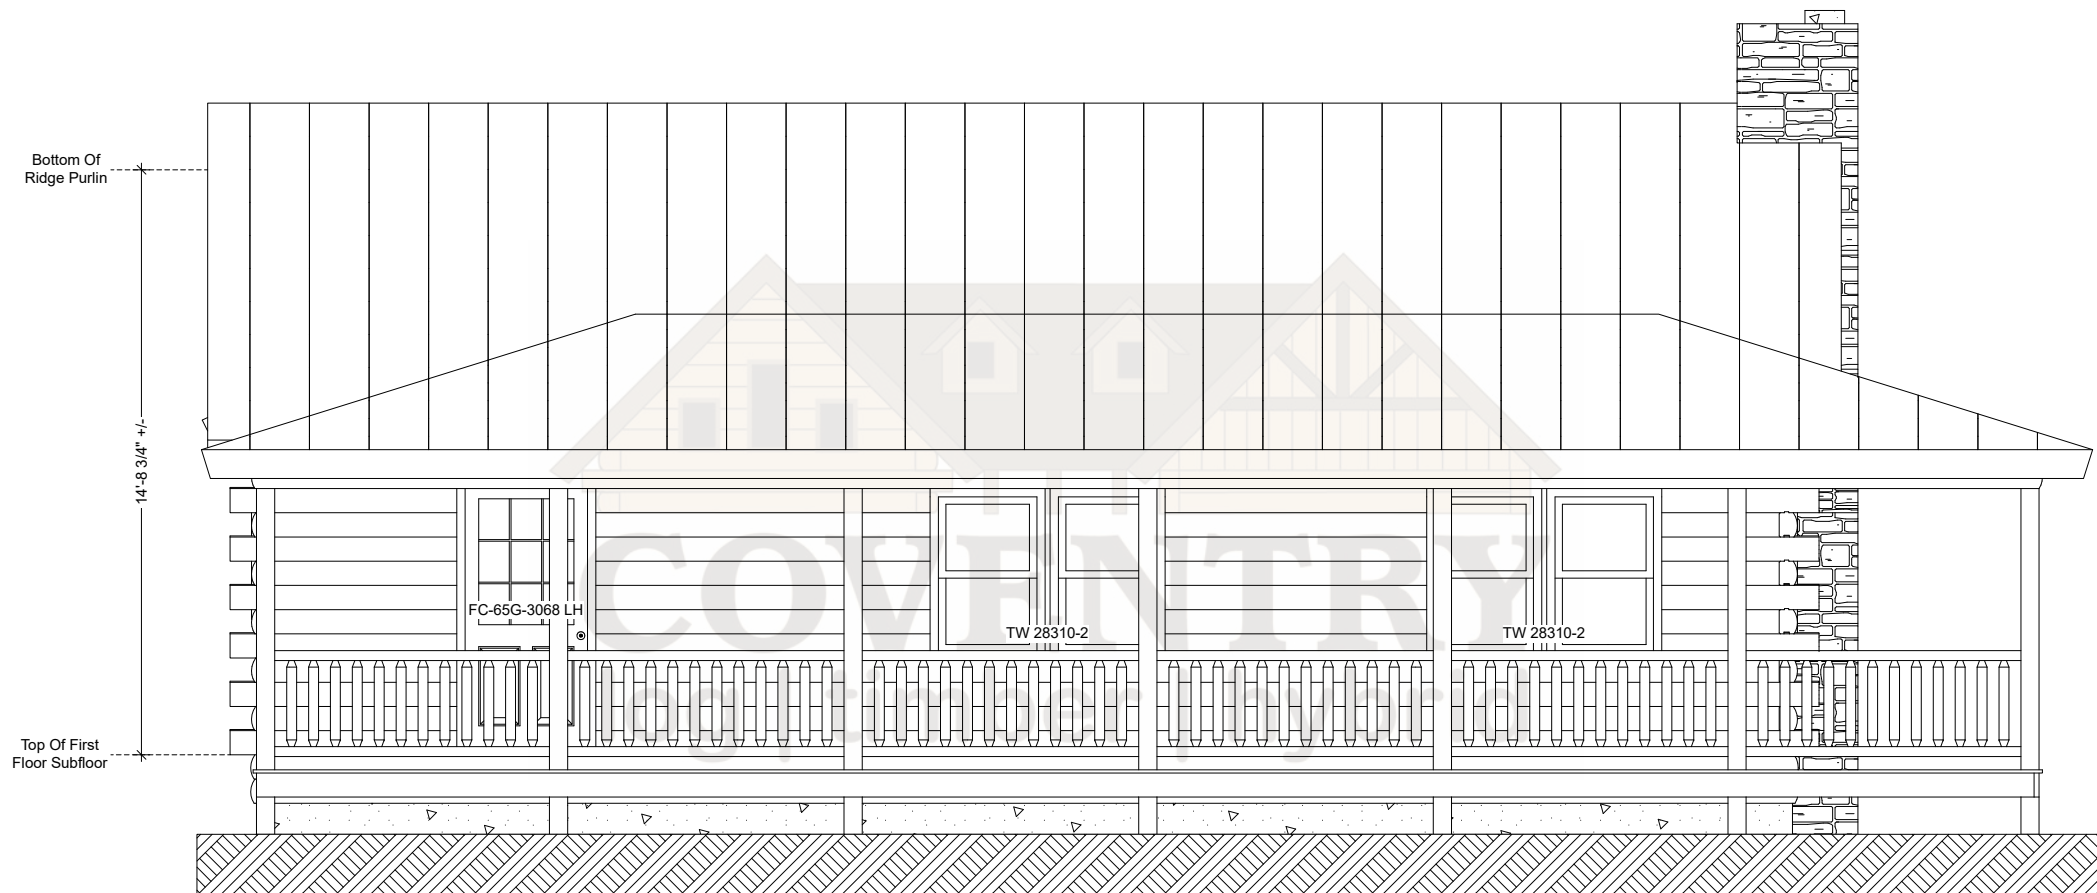

Woodsman Left Elevation