



Floor Plan

The Timbertrail

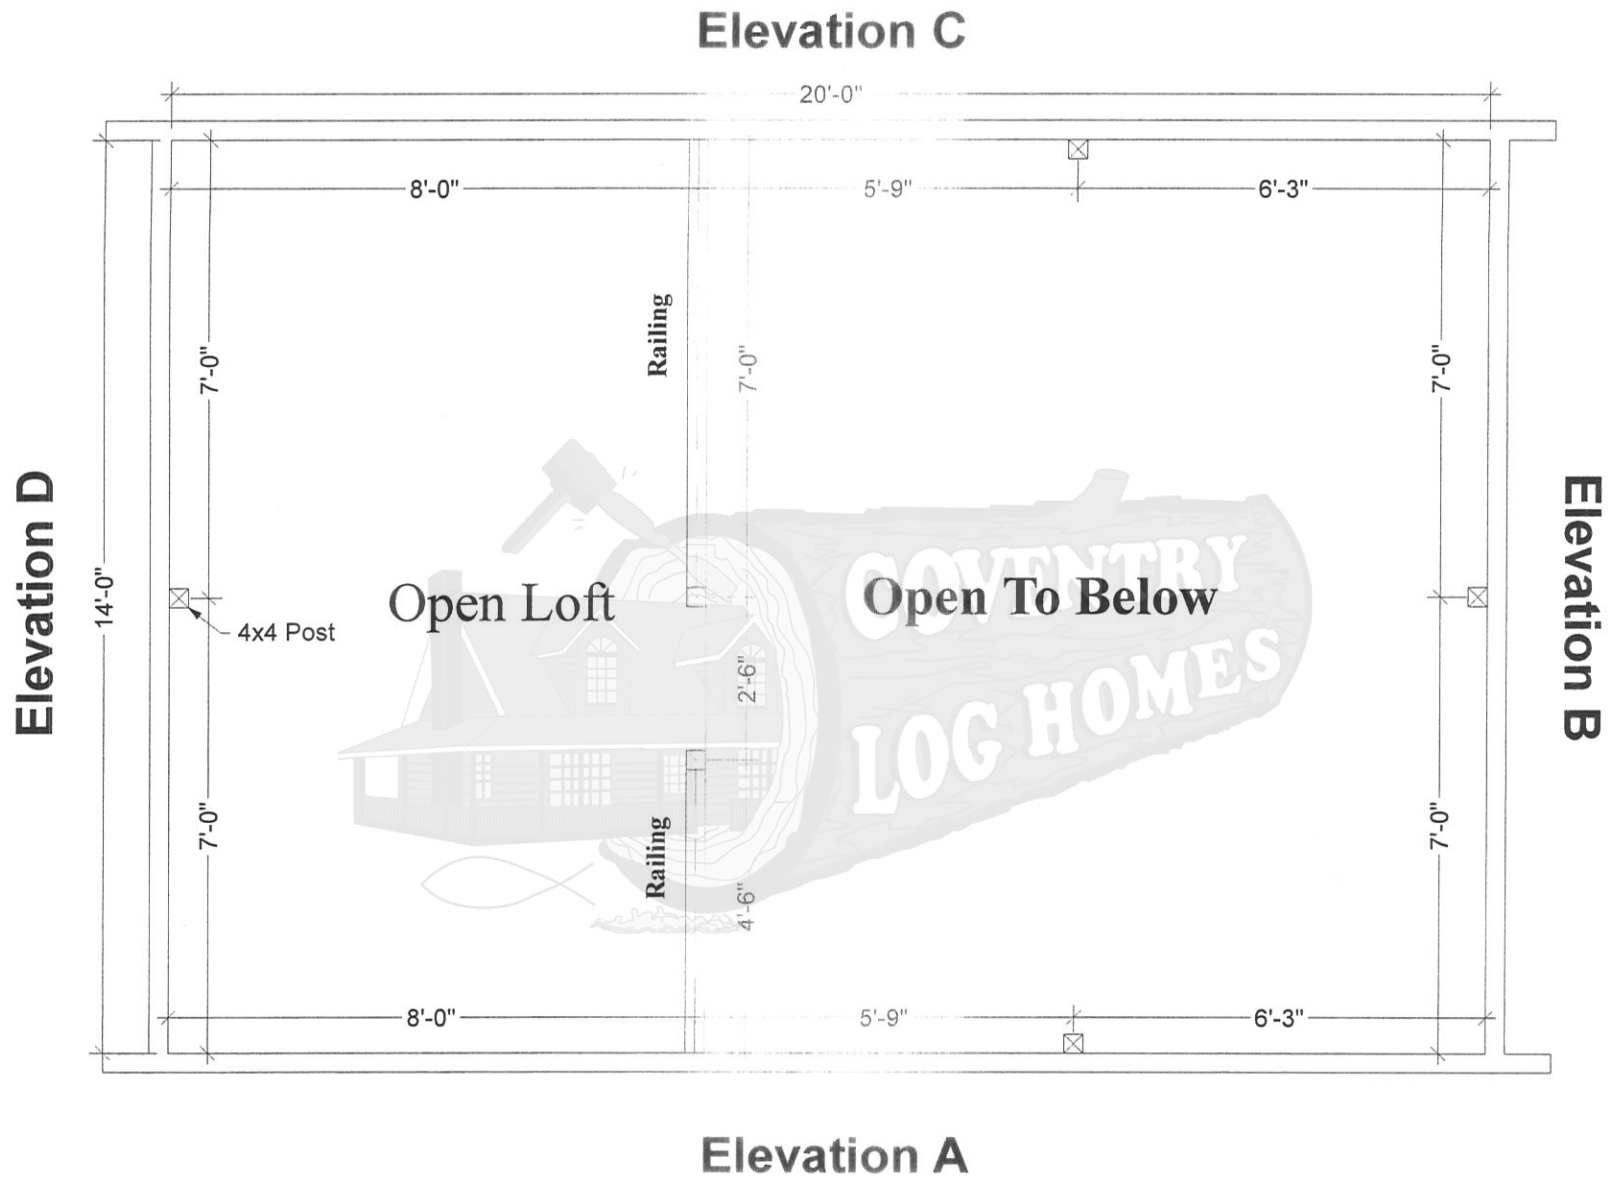

Loft Plan

The Timbertrail

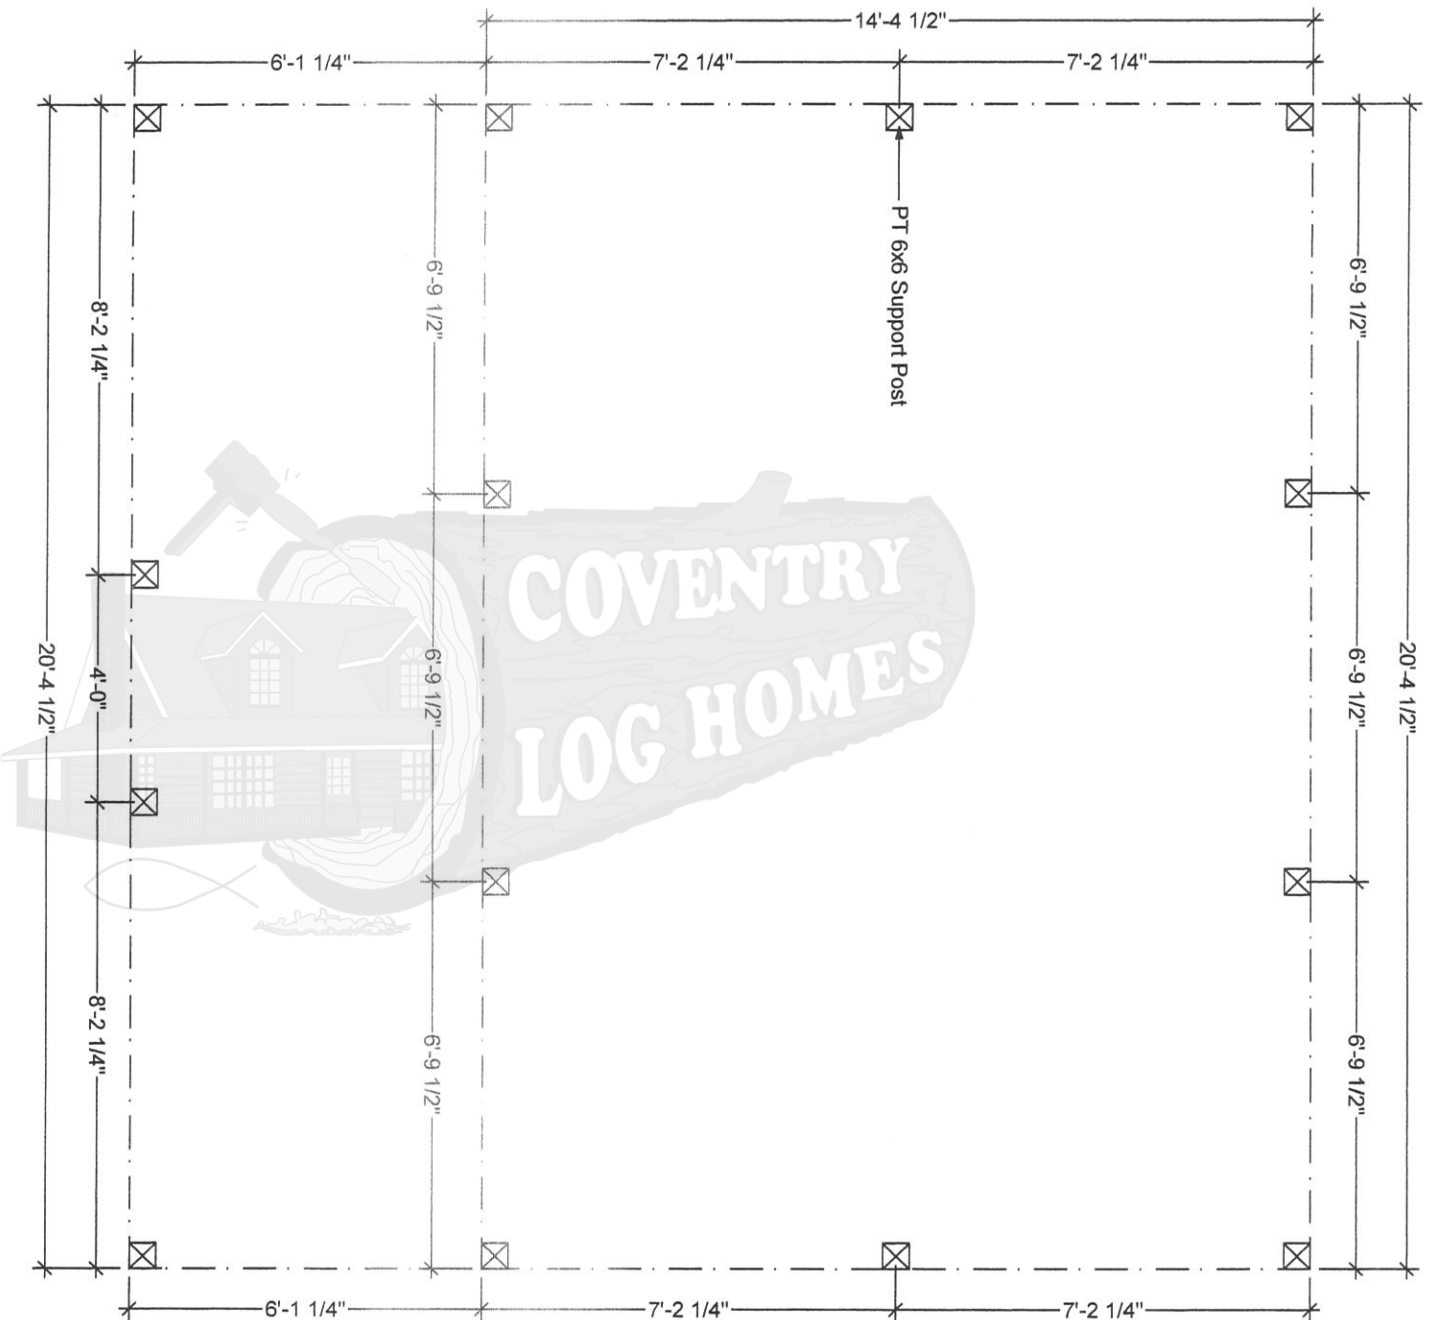


Foundation Plan


Dashed Line Represents Outside Of Floor Frame

PT 6x6x8' Posts Supplied. Posts Should Be Set
On Solid Ground At A Point Below The Frost Line


The Timbertrail

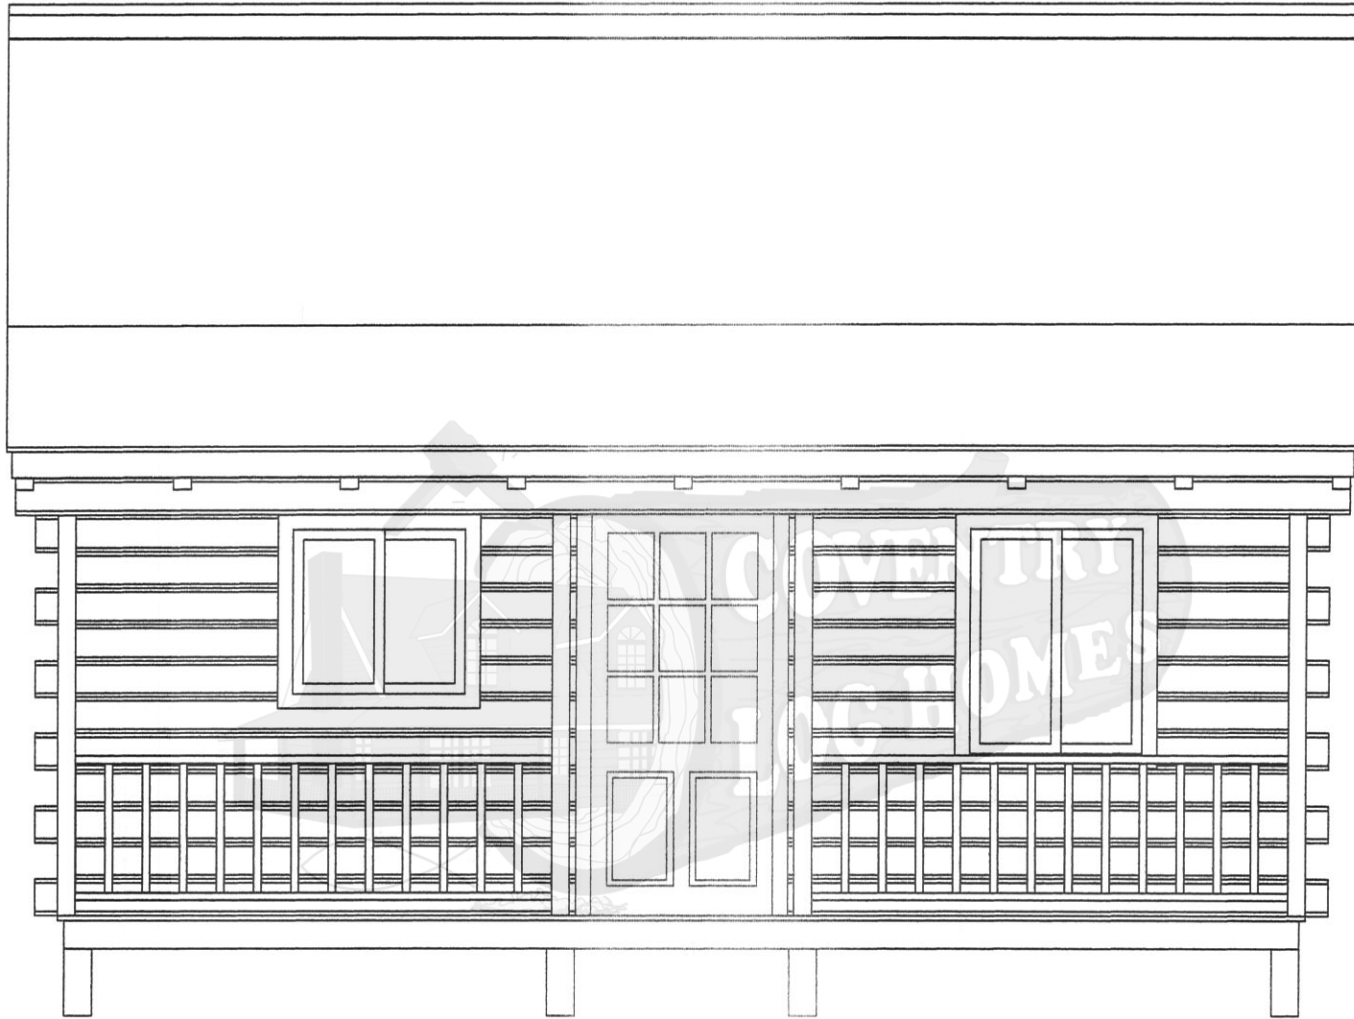


Elevation A
The Timbertrail

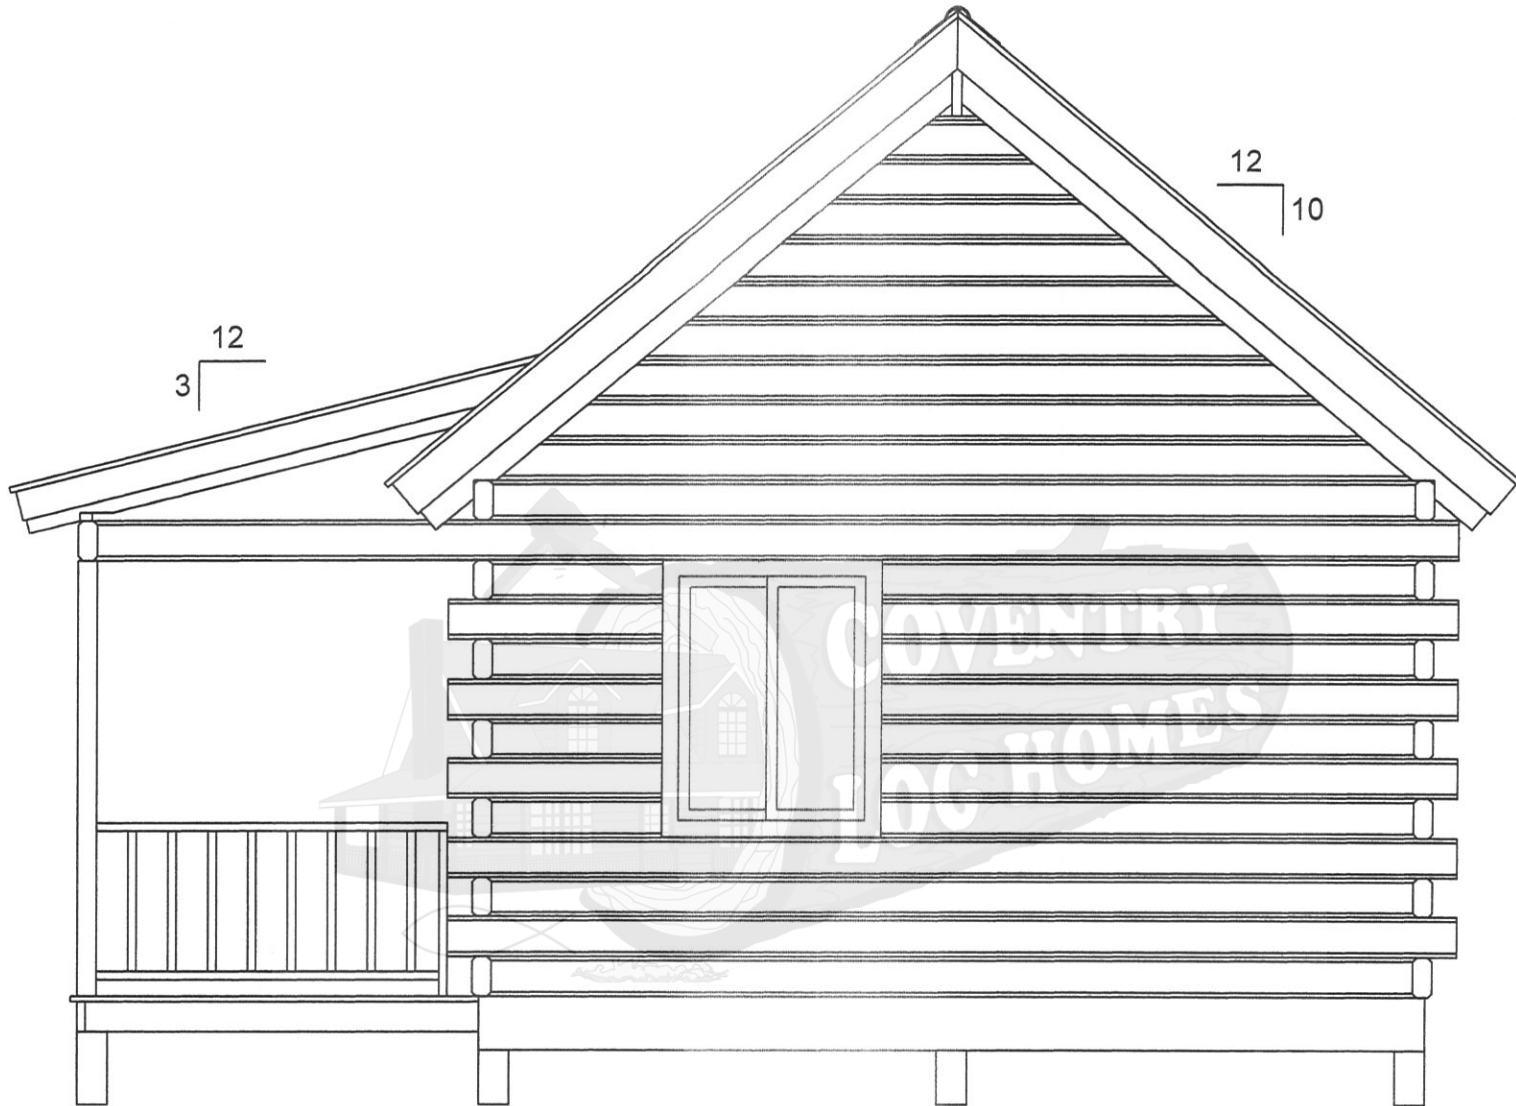

Elevation B
The Timbertrail

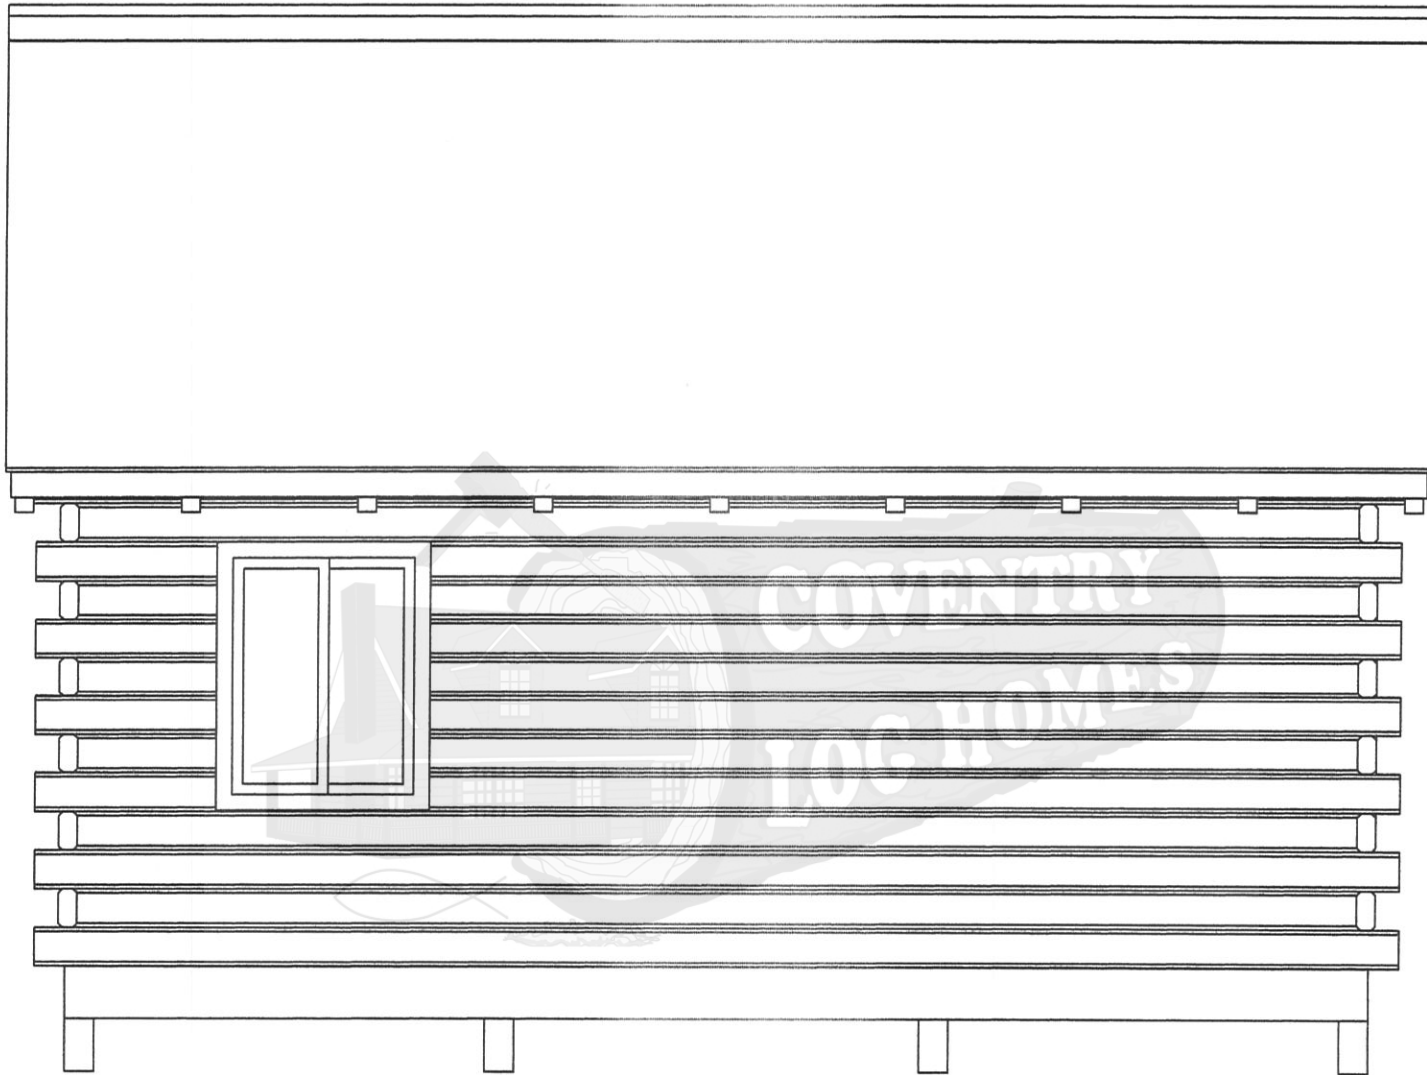

Elevation C
The Timbertrail

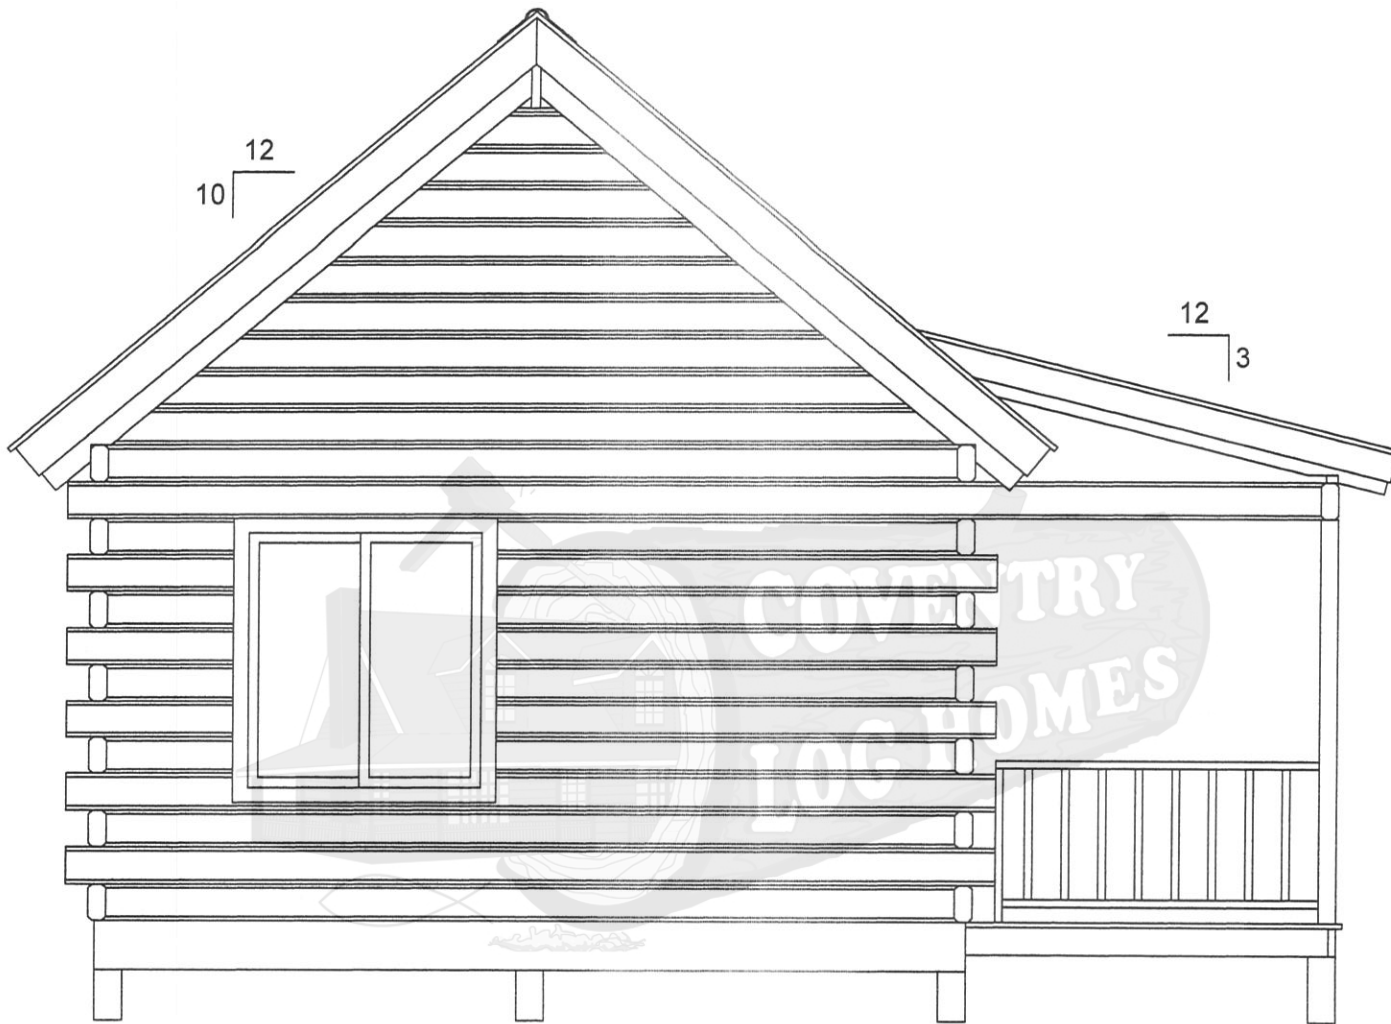

Elevation D
The Timbertrail

