




Elevation C

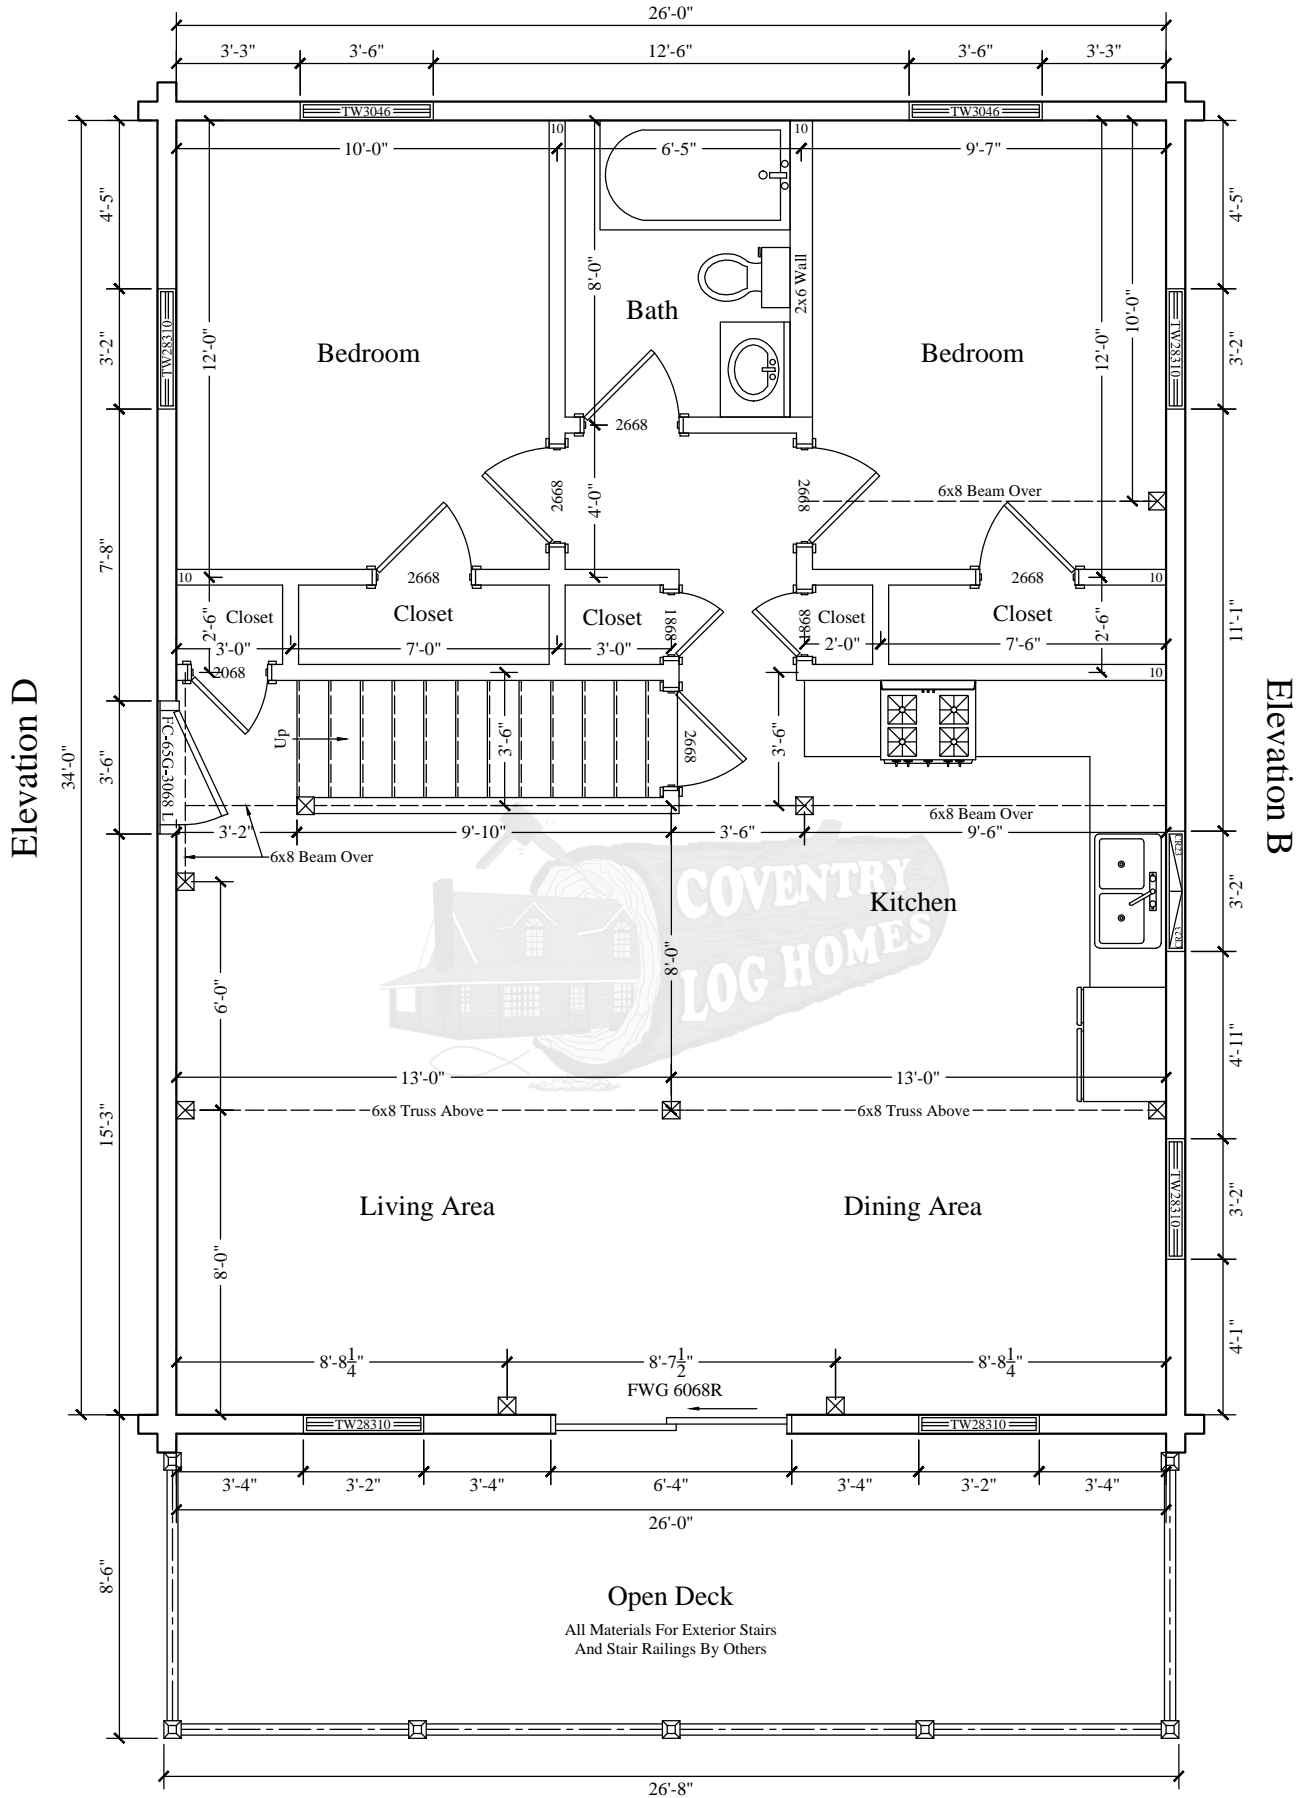

Use Manufacturers Recommended Rough Opening
For Windows And Doors In Stick Framed Walls

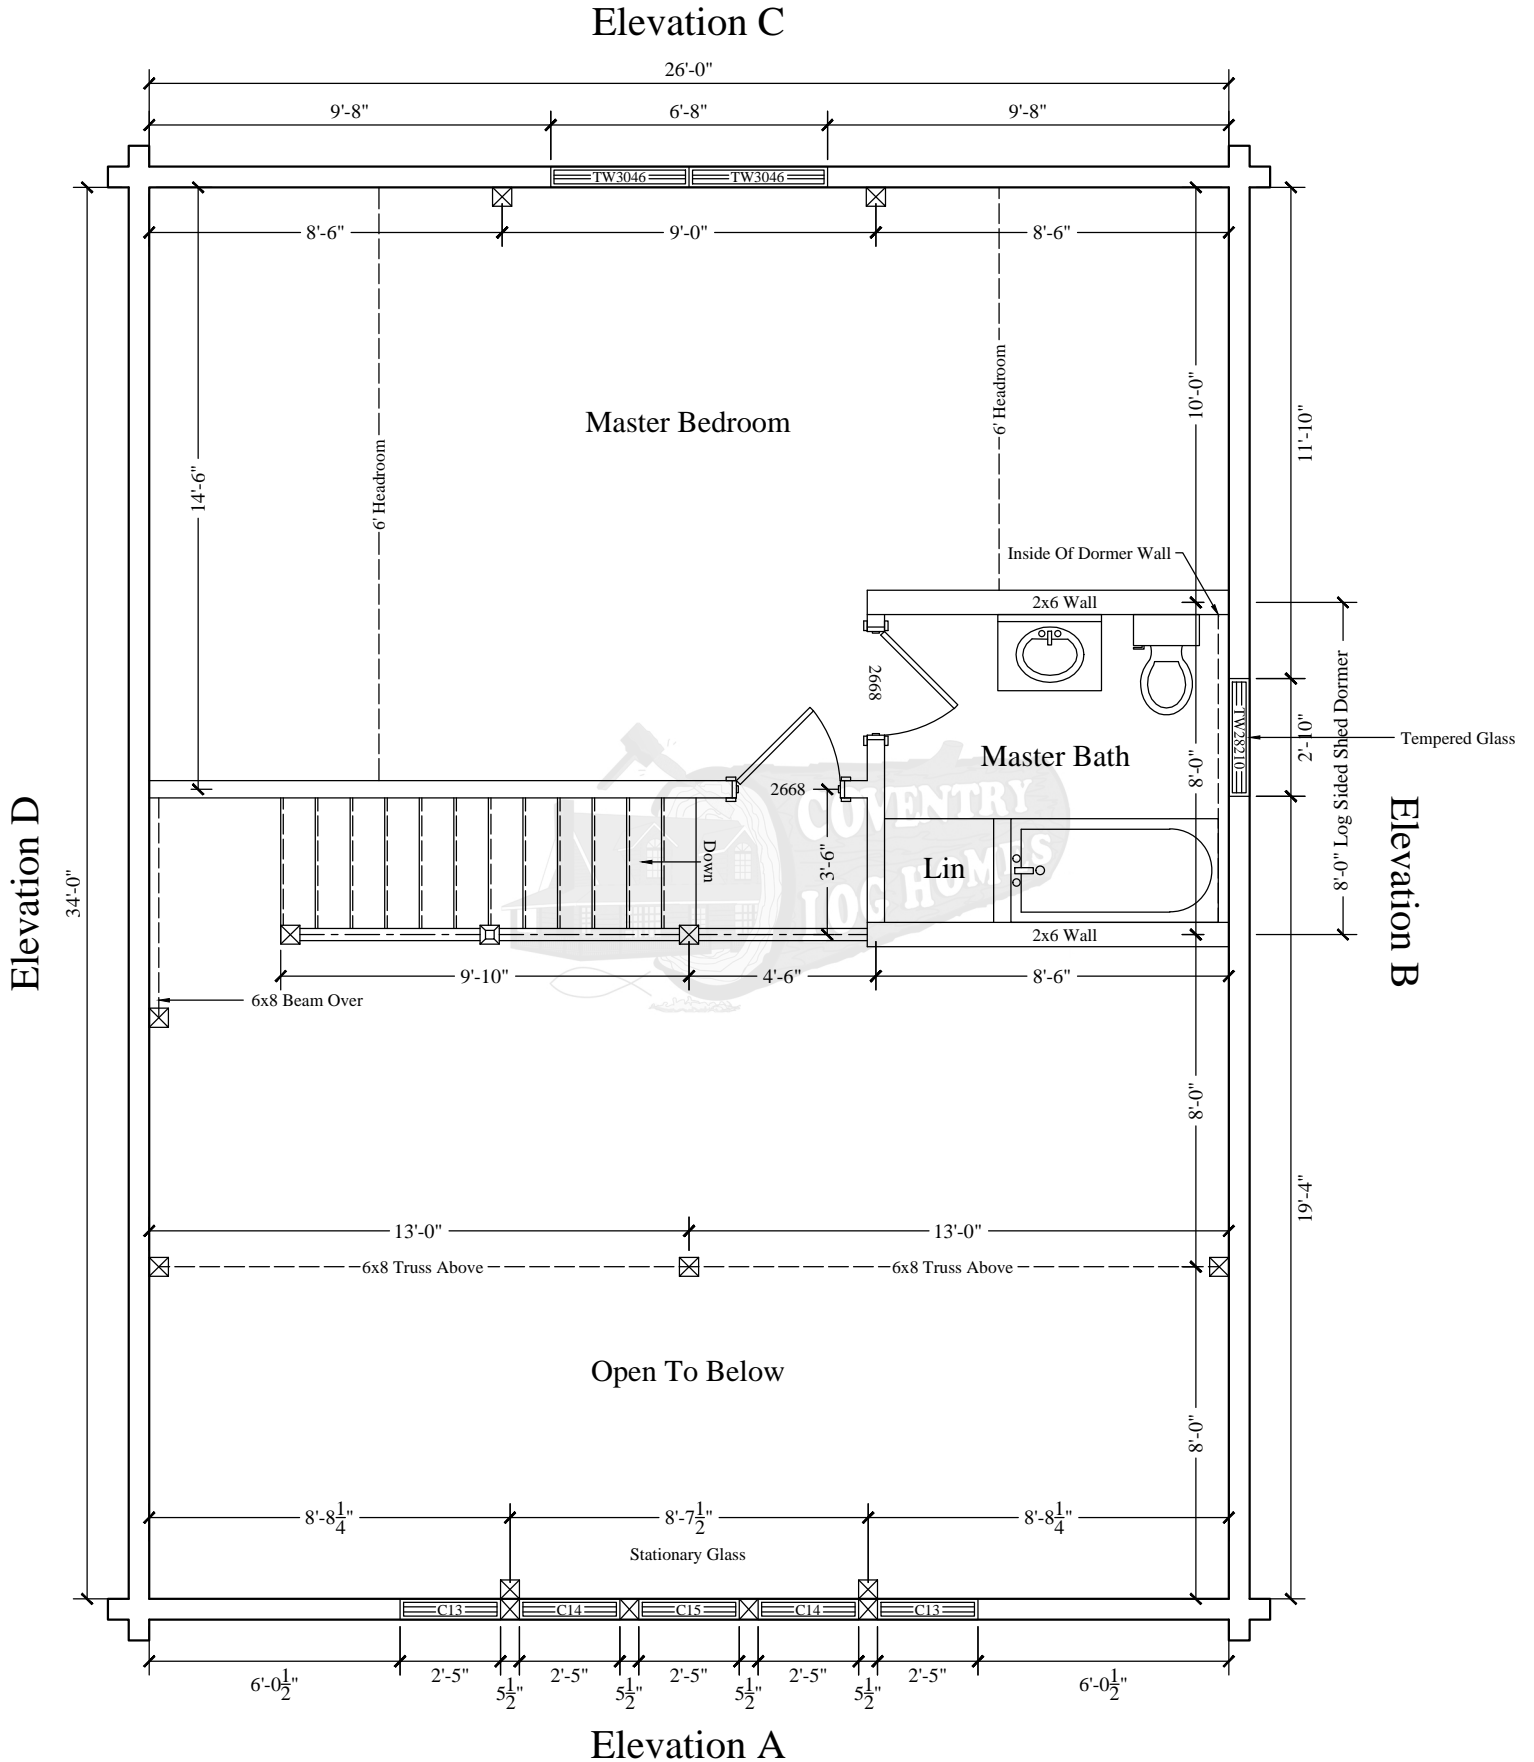



DO NOT POUR FROM THIS PLAN

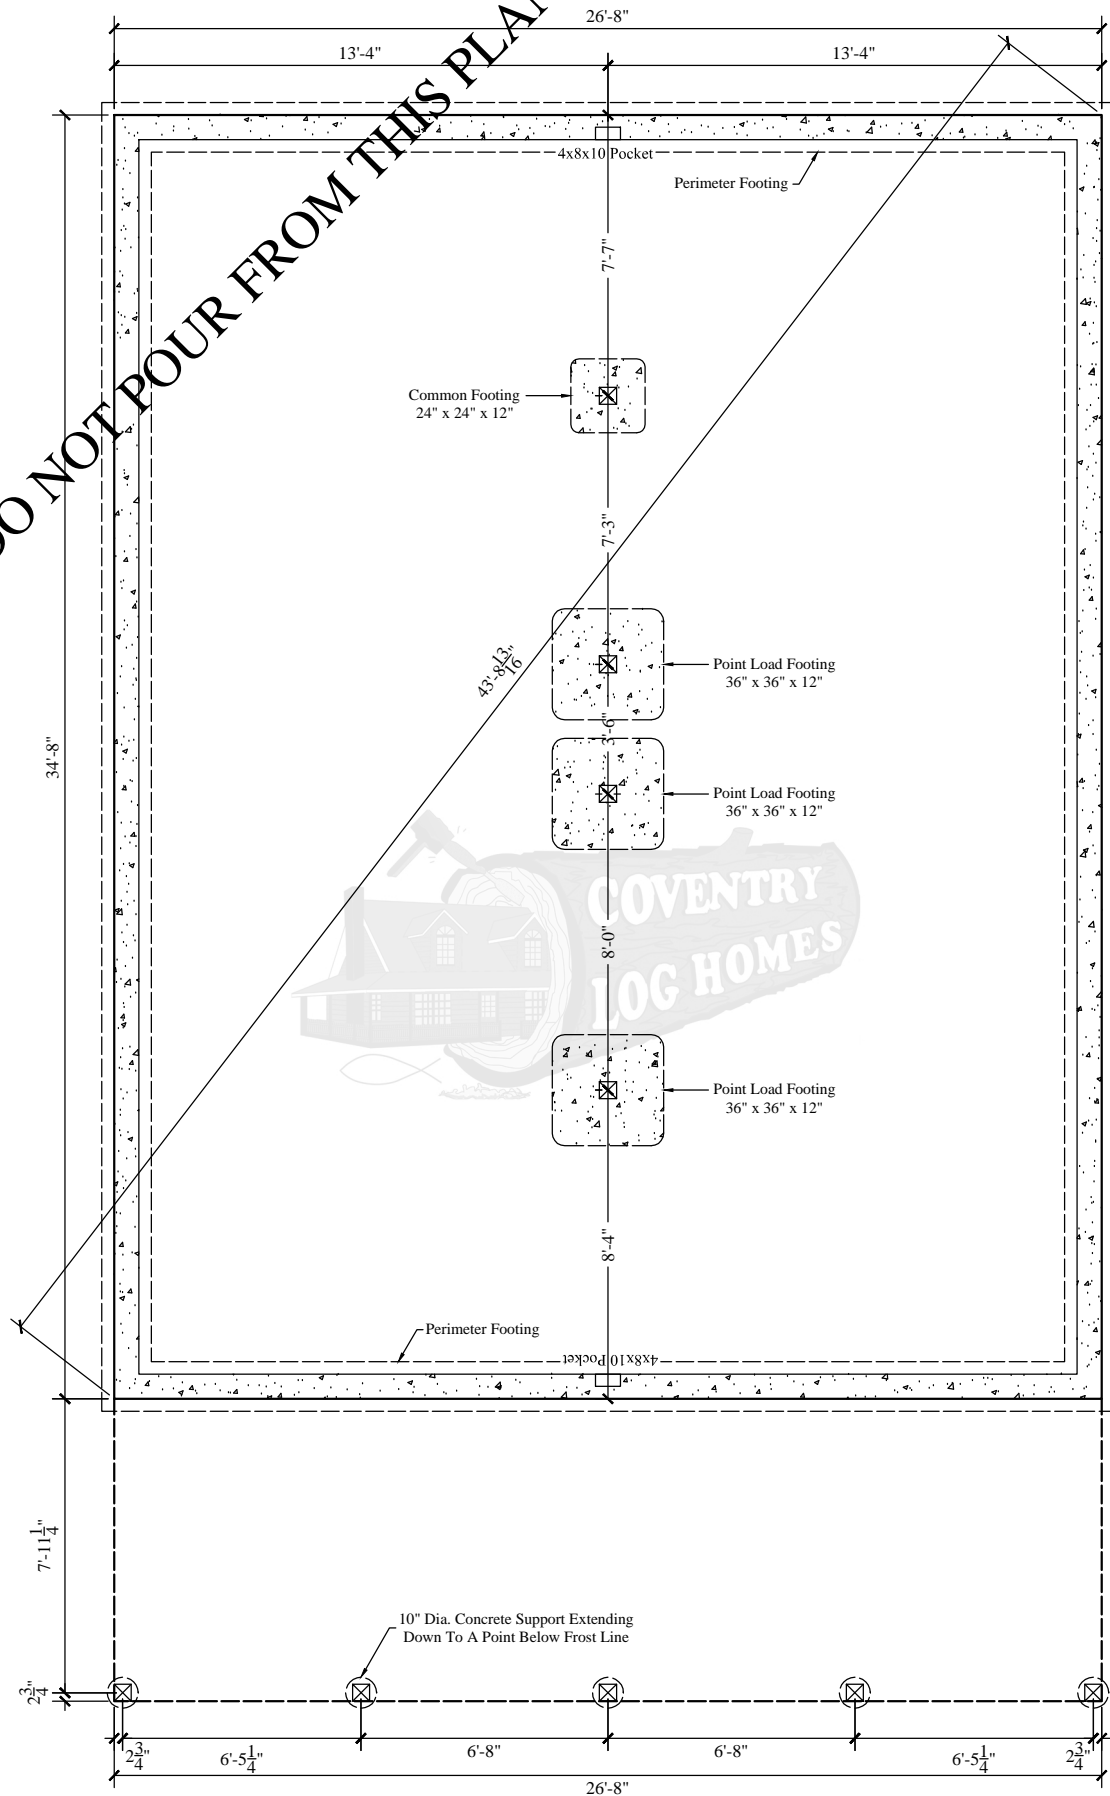

All Basement And Porch Supports By Others


Note: Actual Pitch Of Roof Determined By Assembled Gable.
Pitch May Vary Slightly From That Noted On Plan.

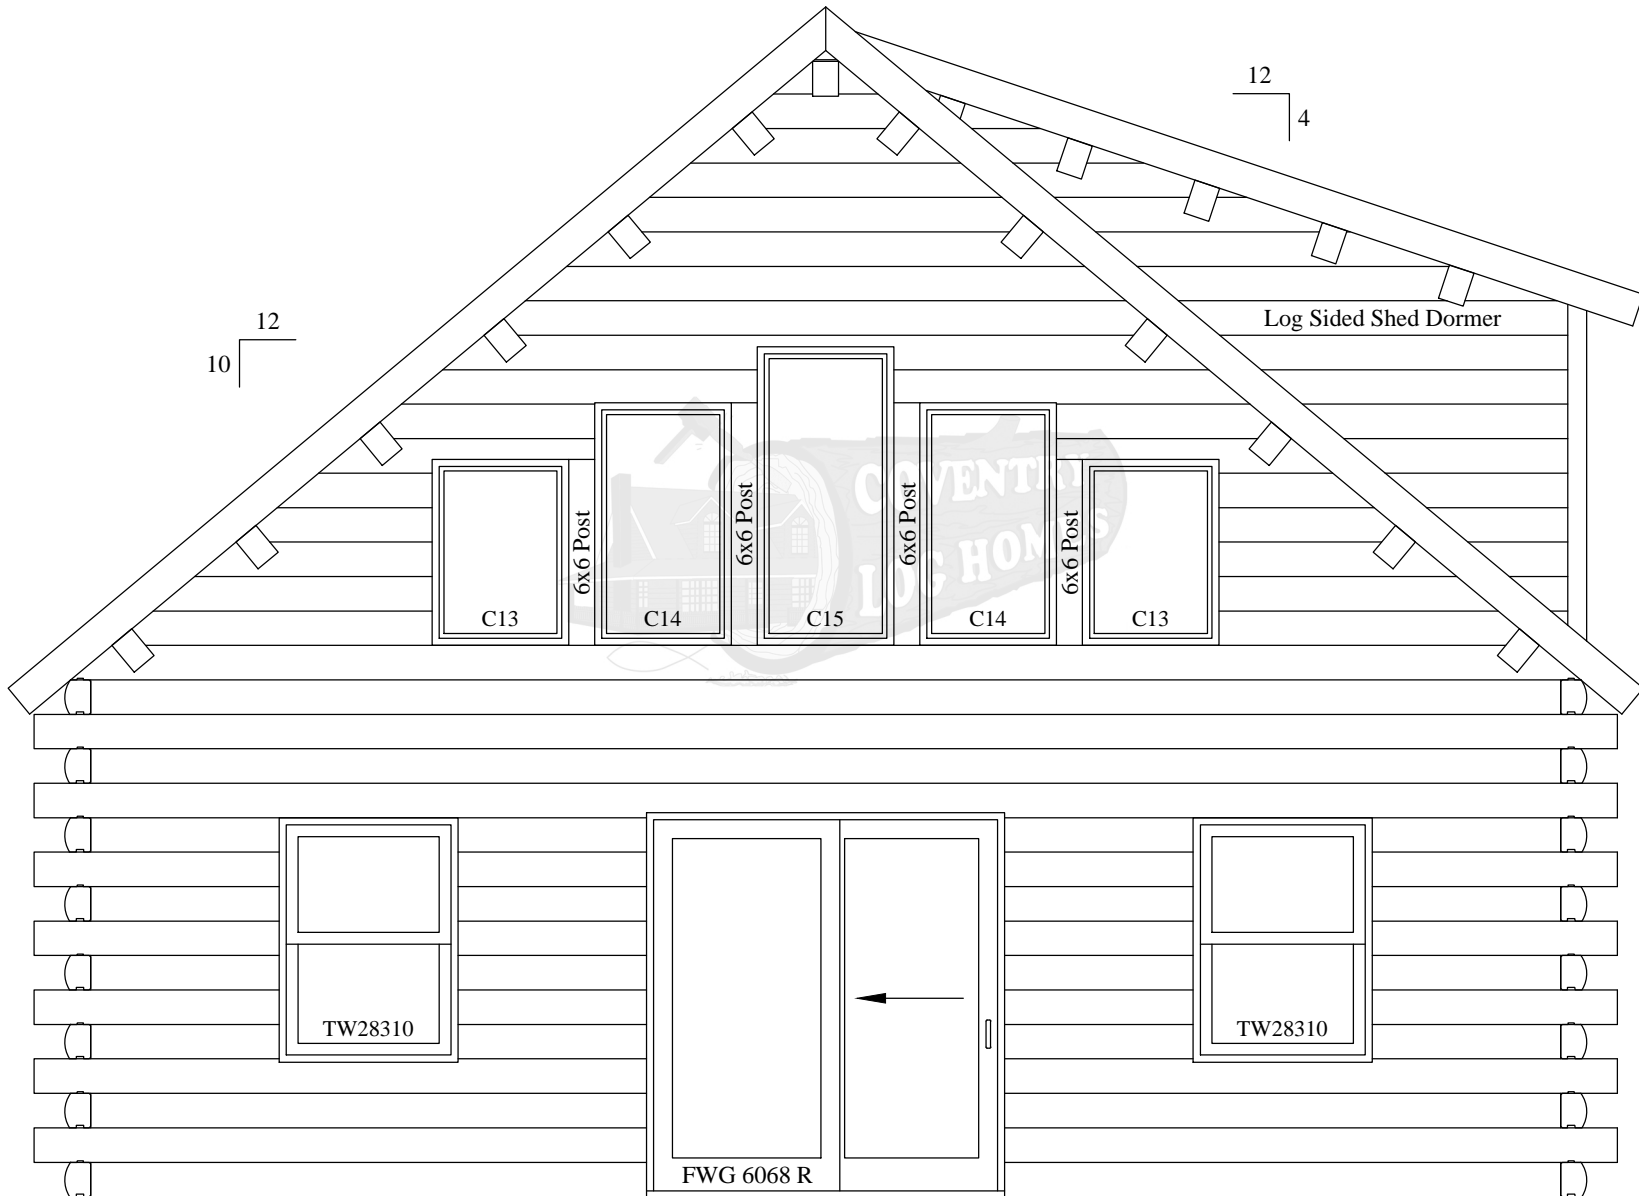

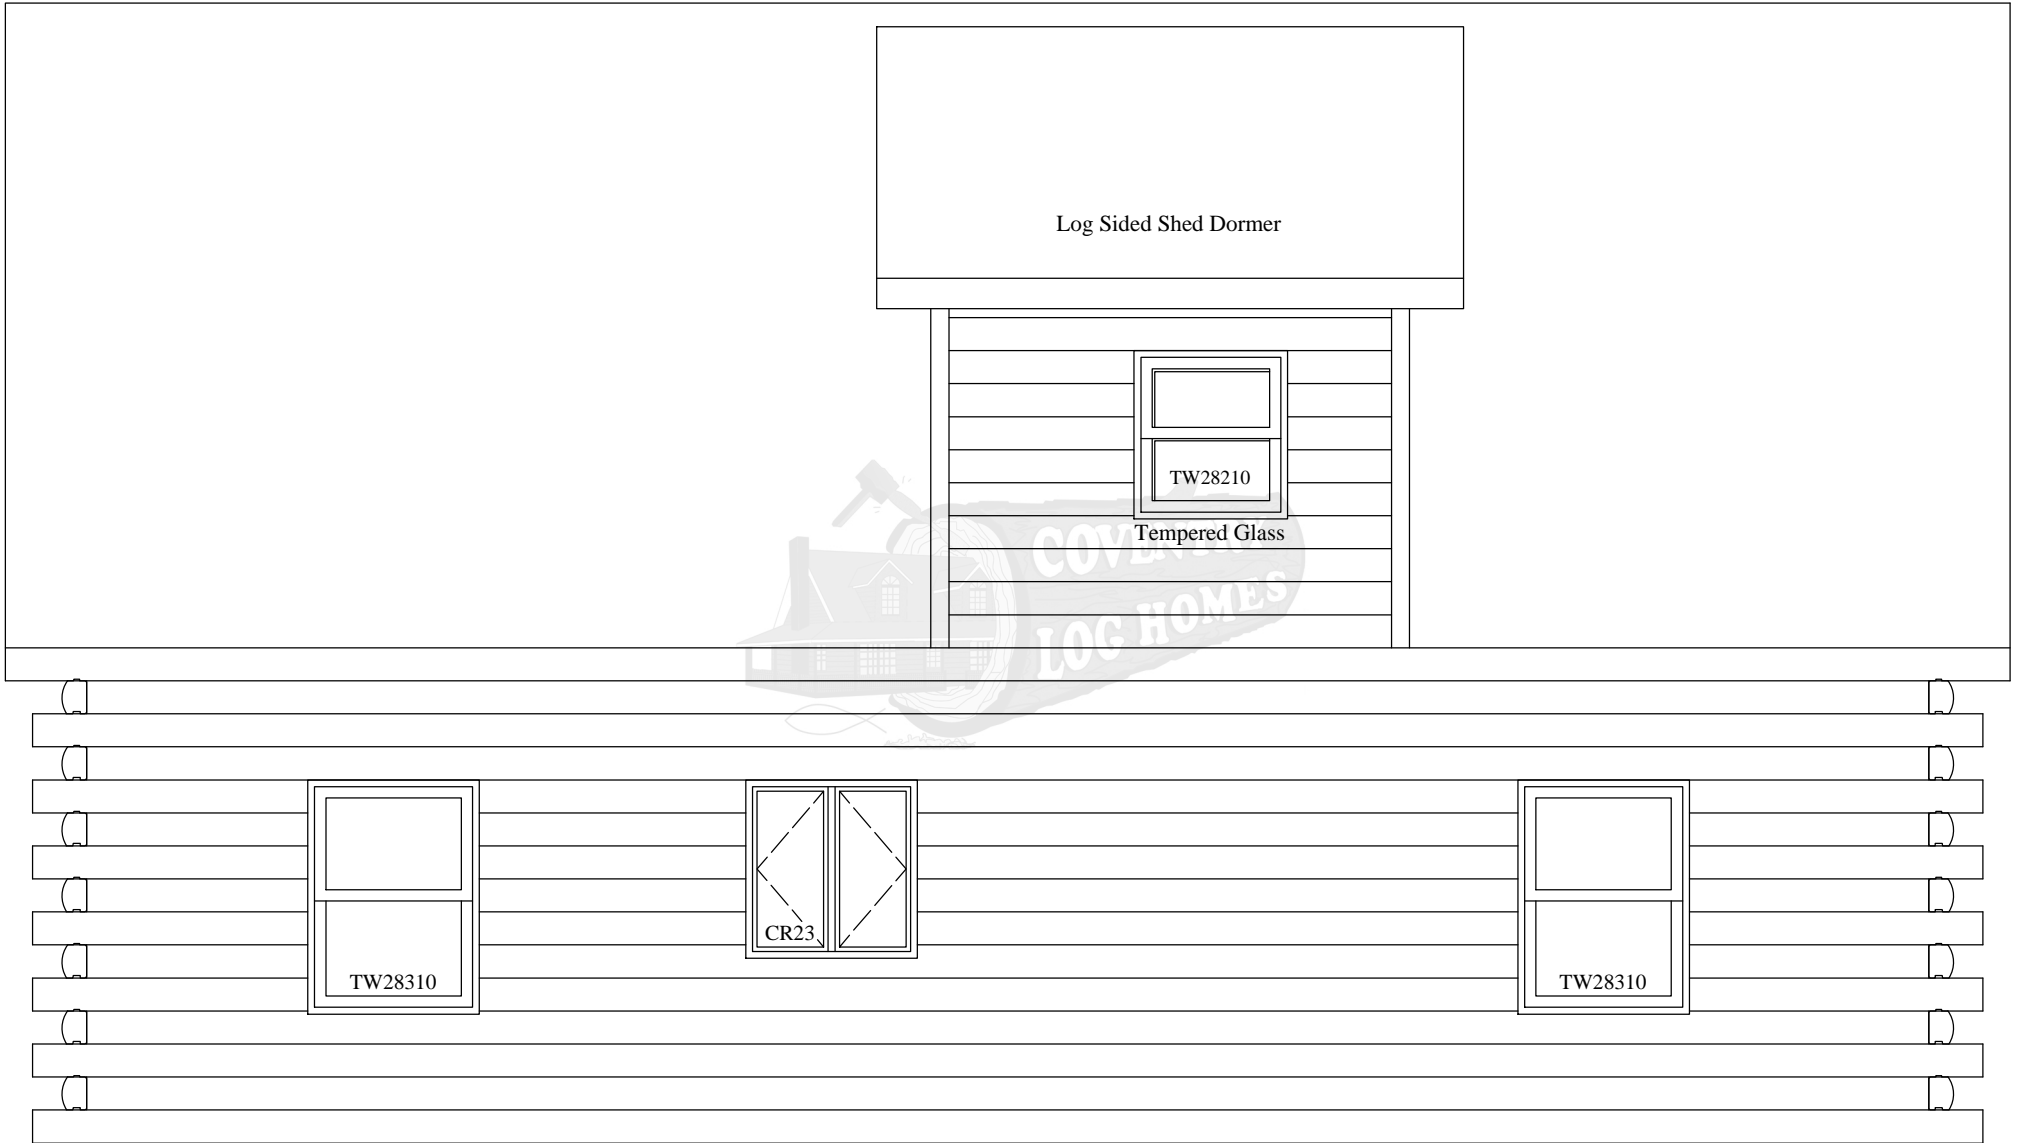


Elevation B

Note: Actual Pitch Of Roof Determined By Assembled Gable.
Pitch May Vary Slightly From That Noted On Plan.

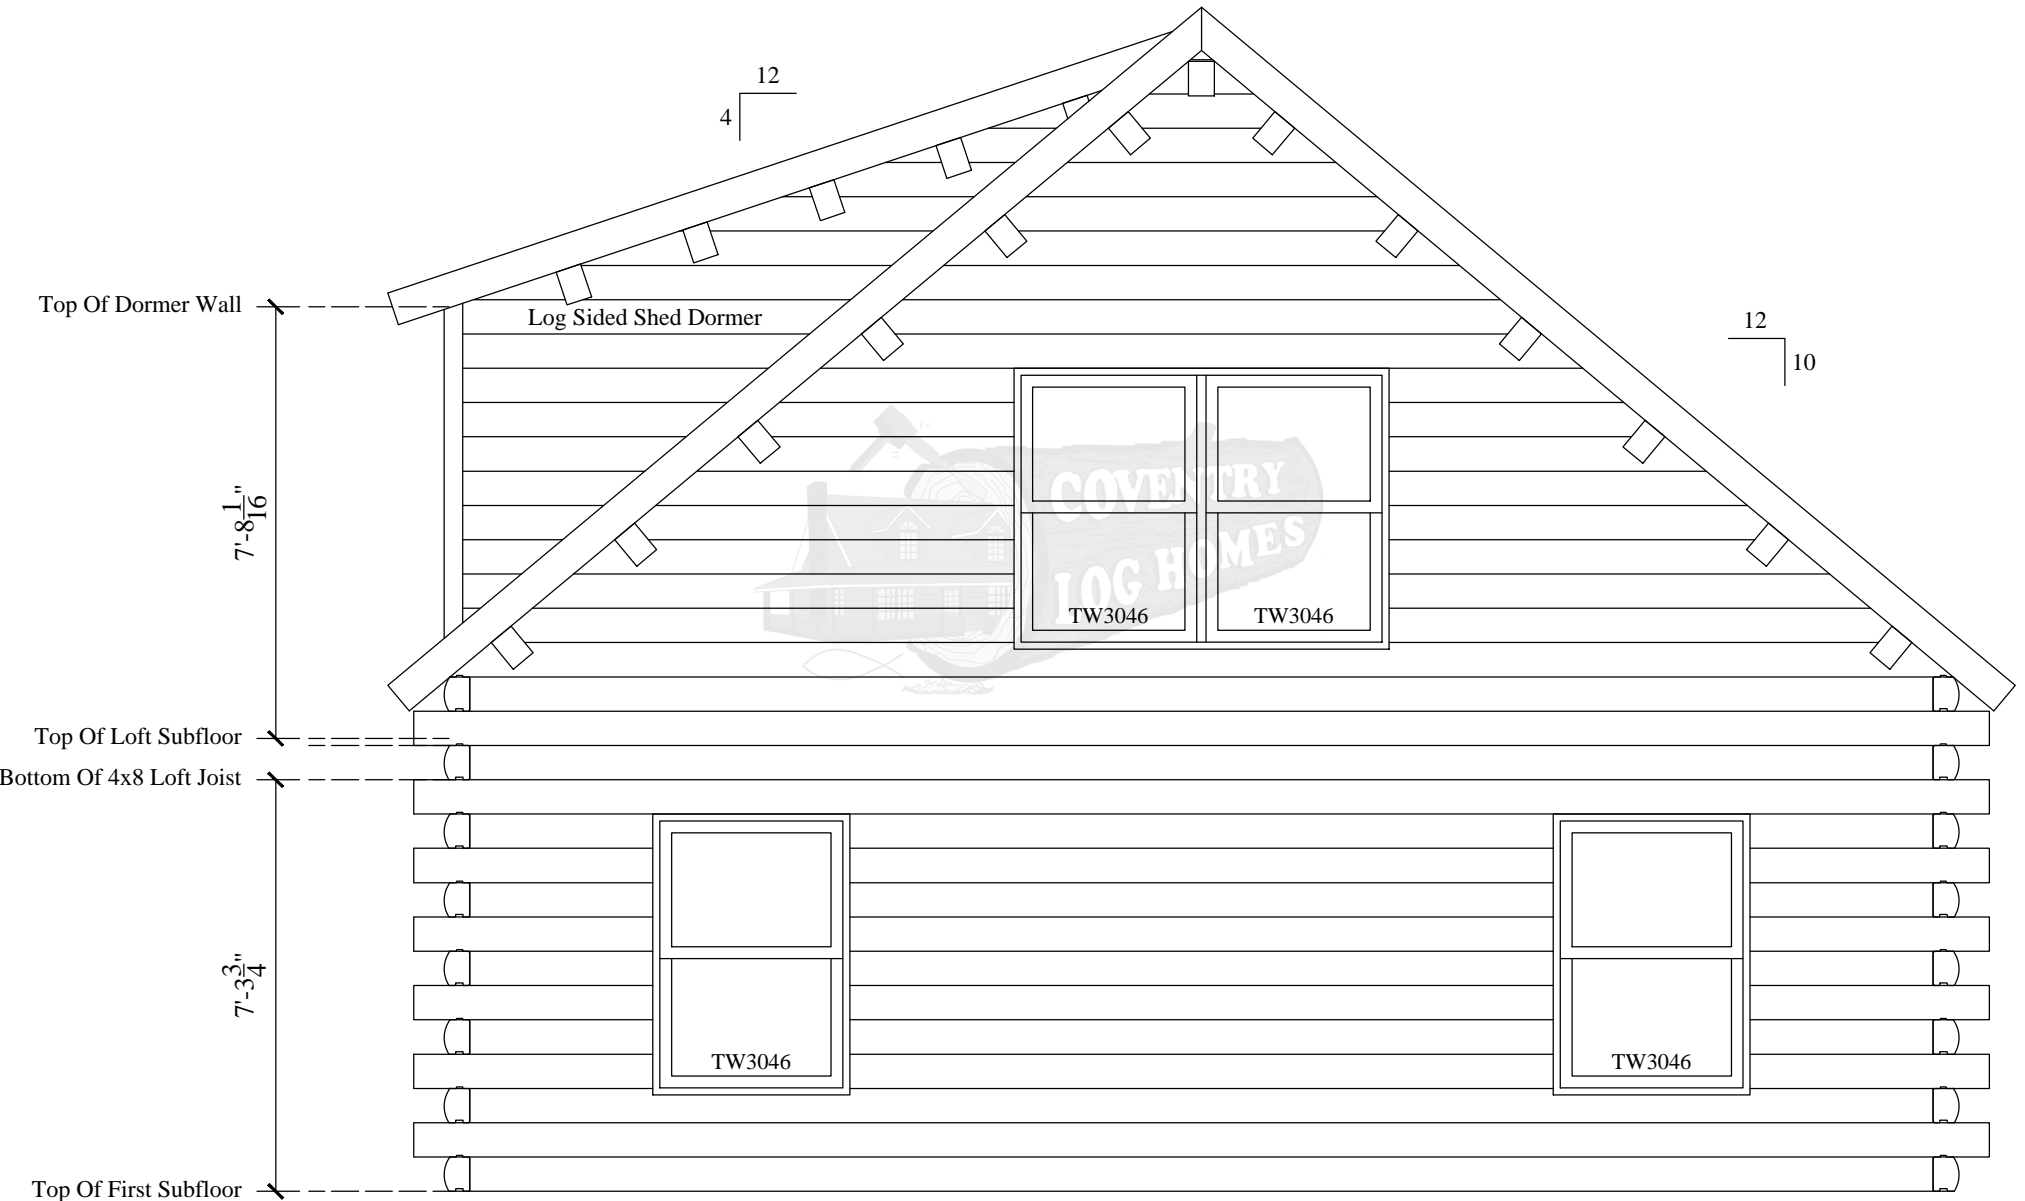

Elevation C

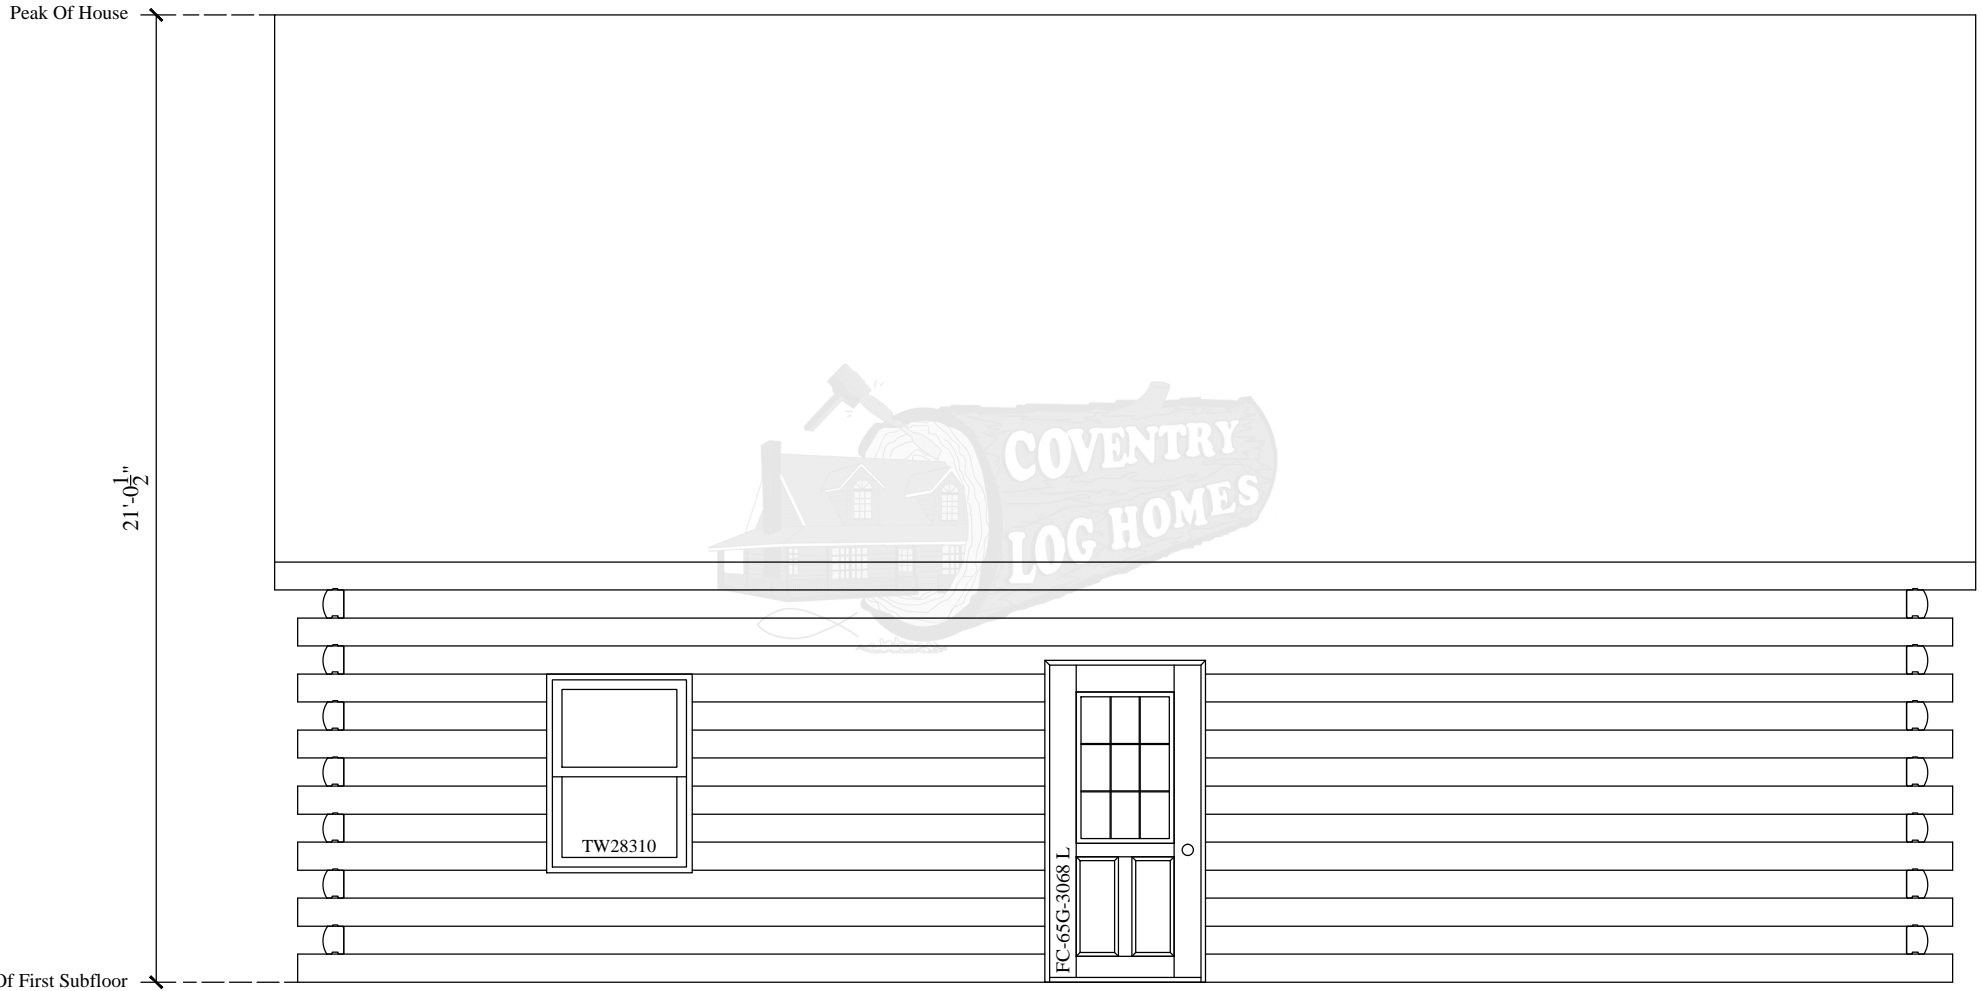

Elevation D