



FLOOR PLAN

Elevation C

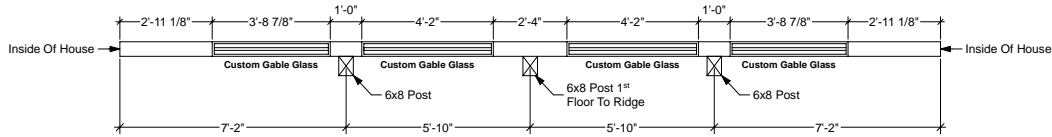

Elevation E


Elevation D

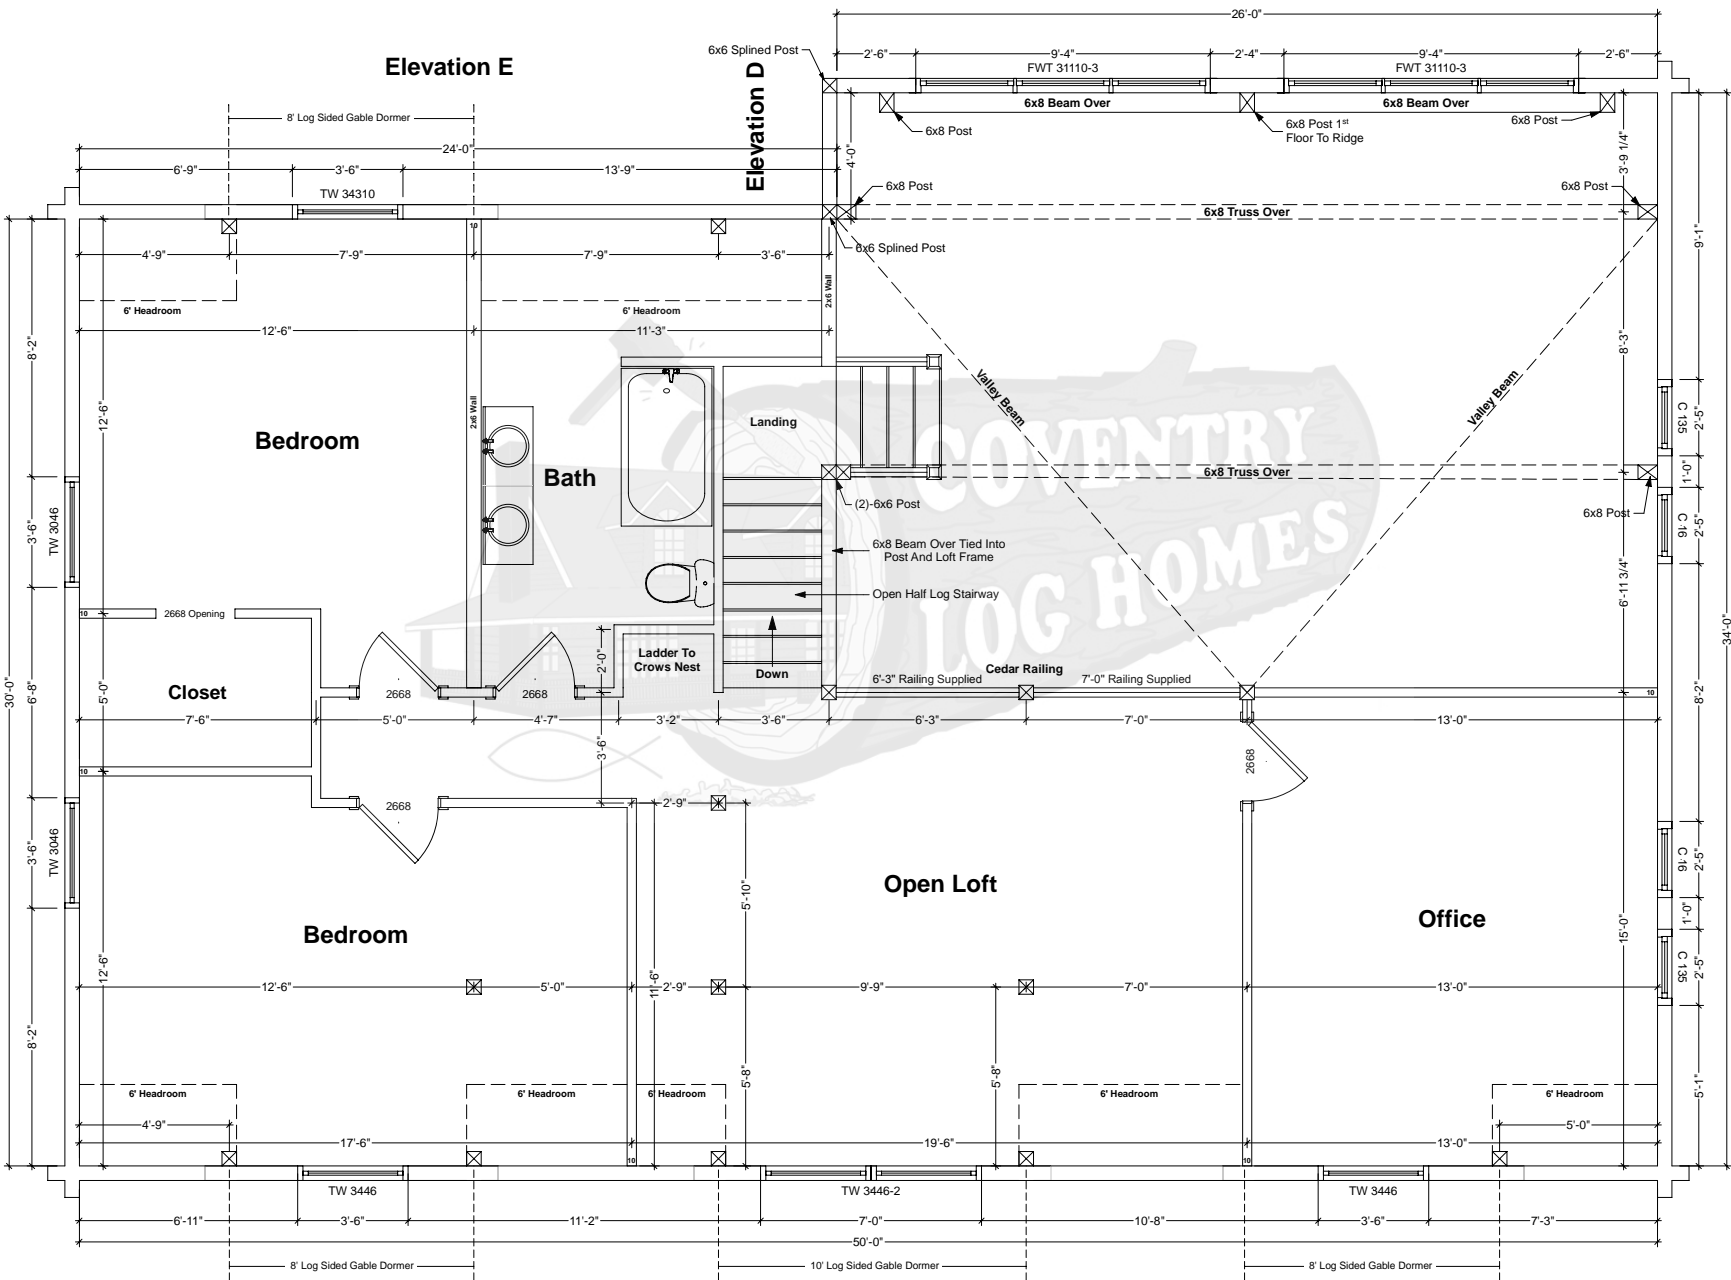


Elevation A

Elevation B

Elevation F

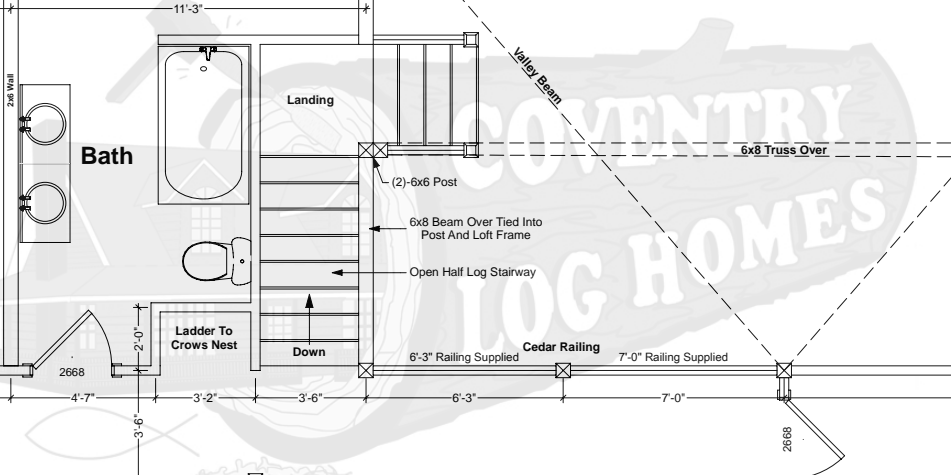


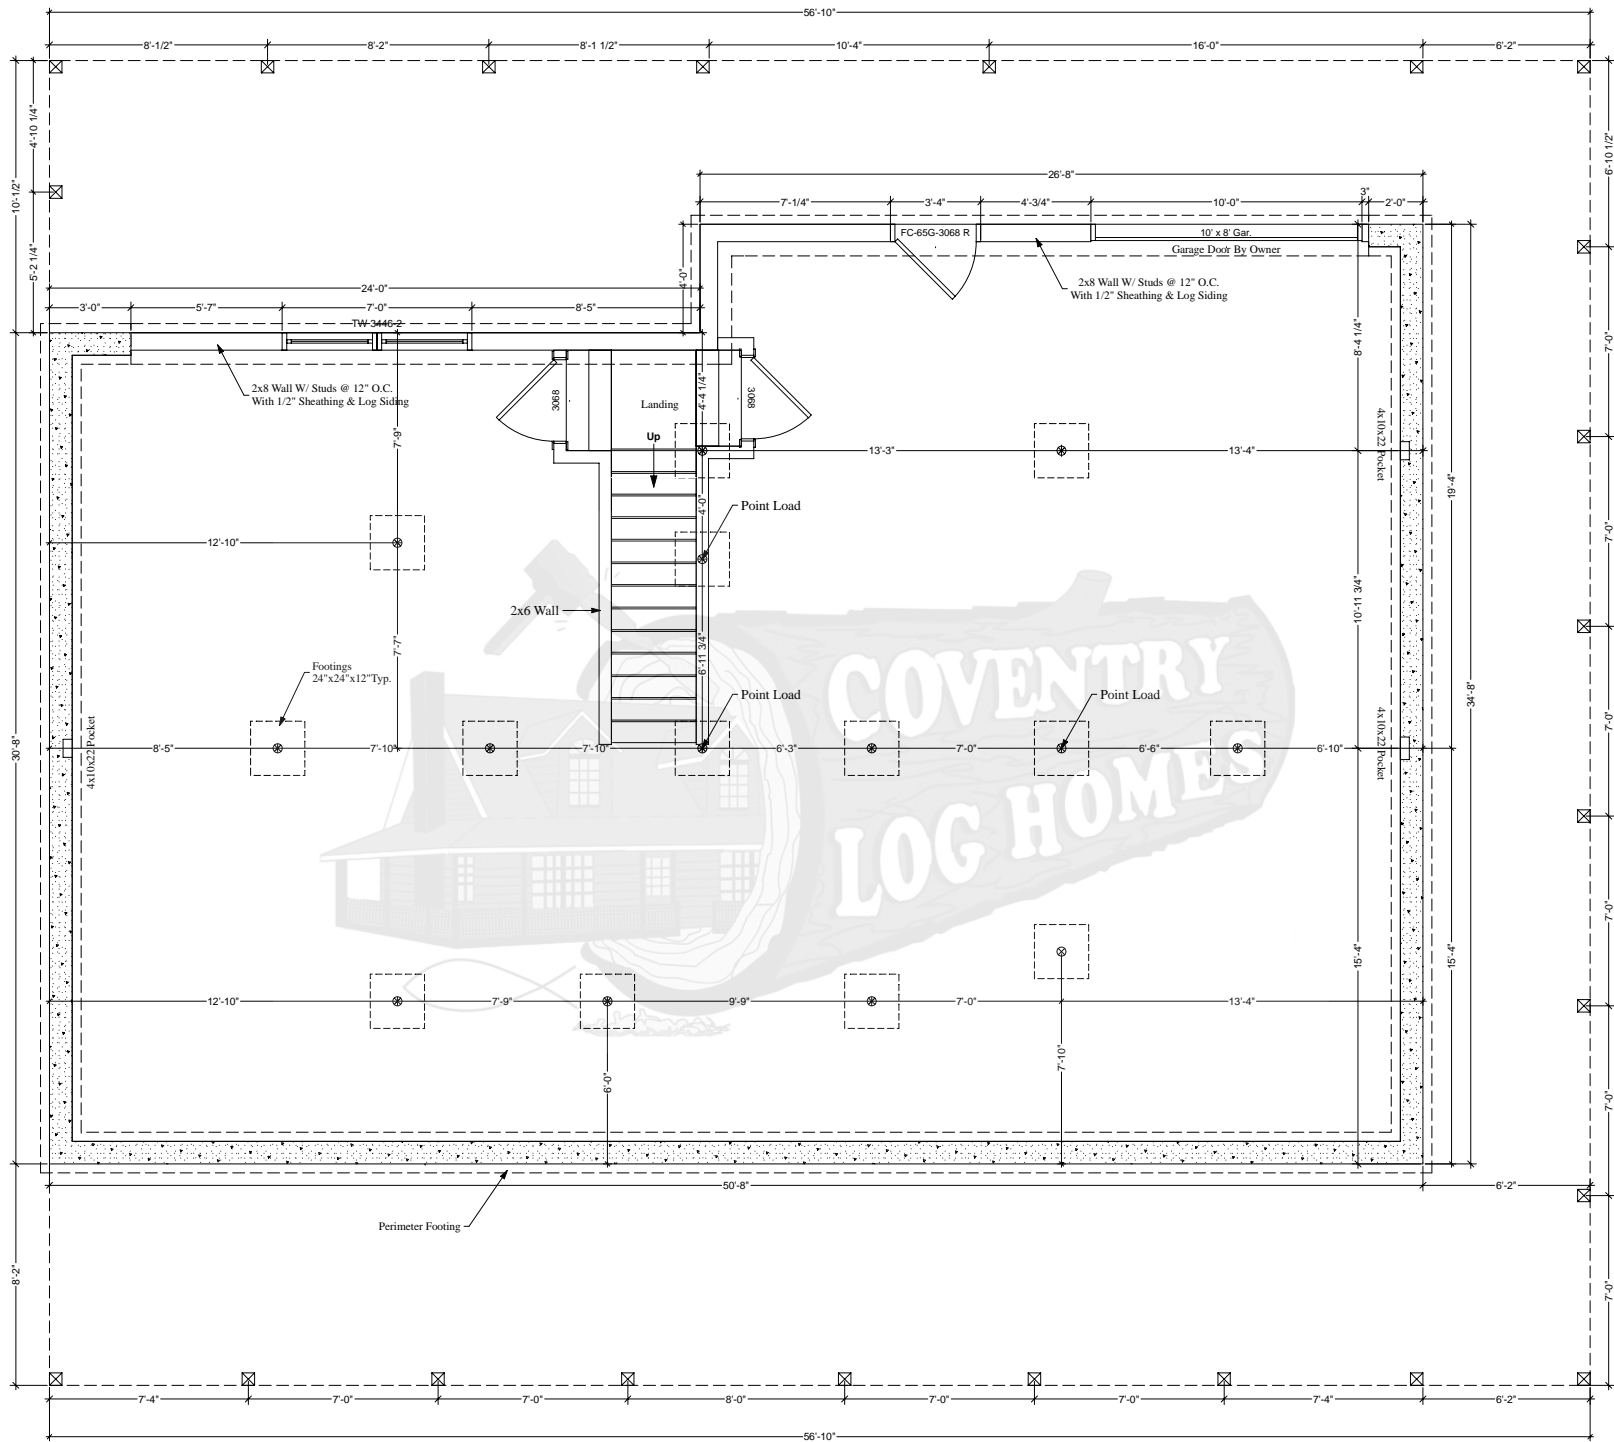

FOUNDATION PLAN



Front Elevation

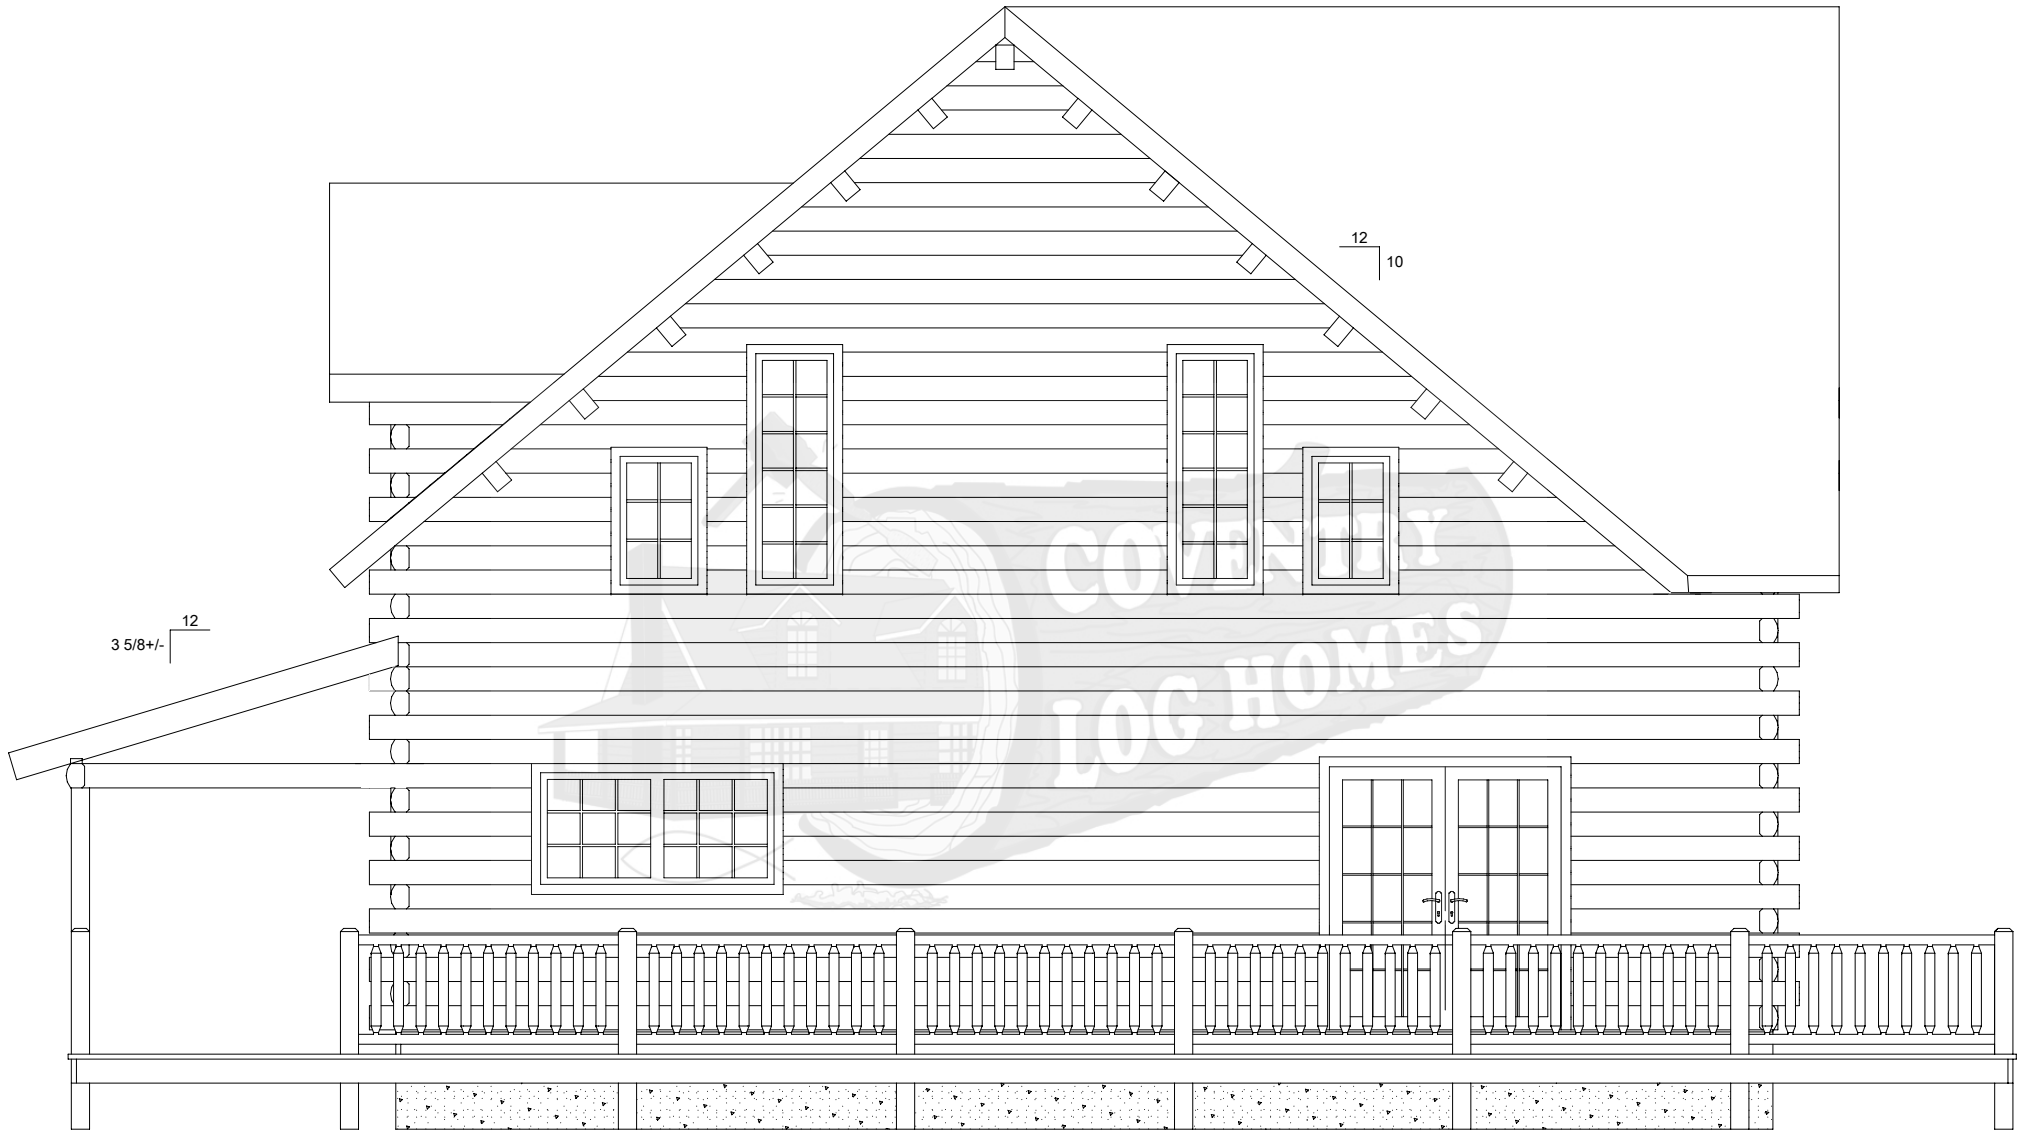


Right Elevation

Note: Actual Roof Pitch Determined By Assembled Gable.
Pitch May Vary Slightly From That Noted On Plan.



Rear Elevation

Note: Actual Roof Pitch Determined By Assembled Gable.
Pitch May Vary Slightly From That Noted On Plan.

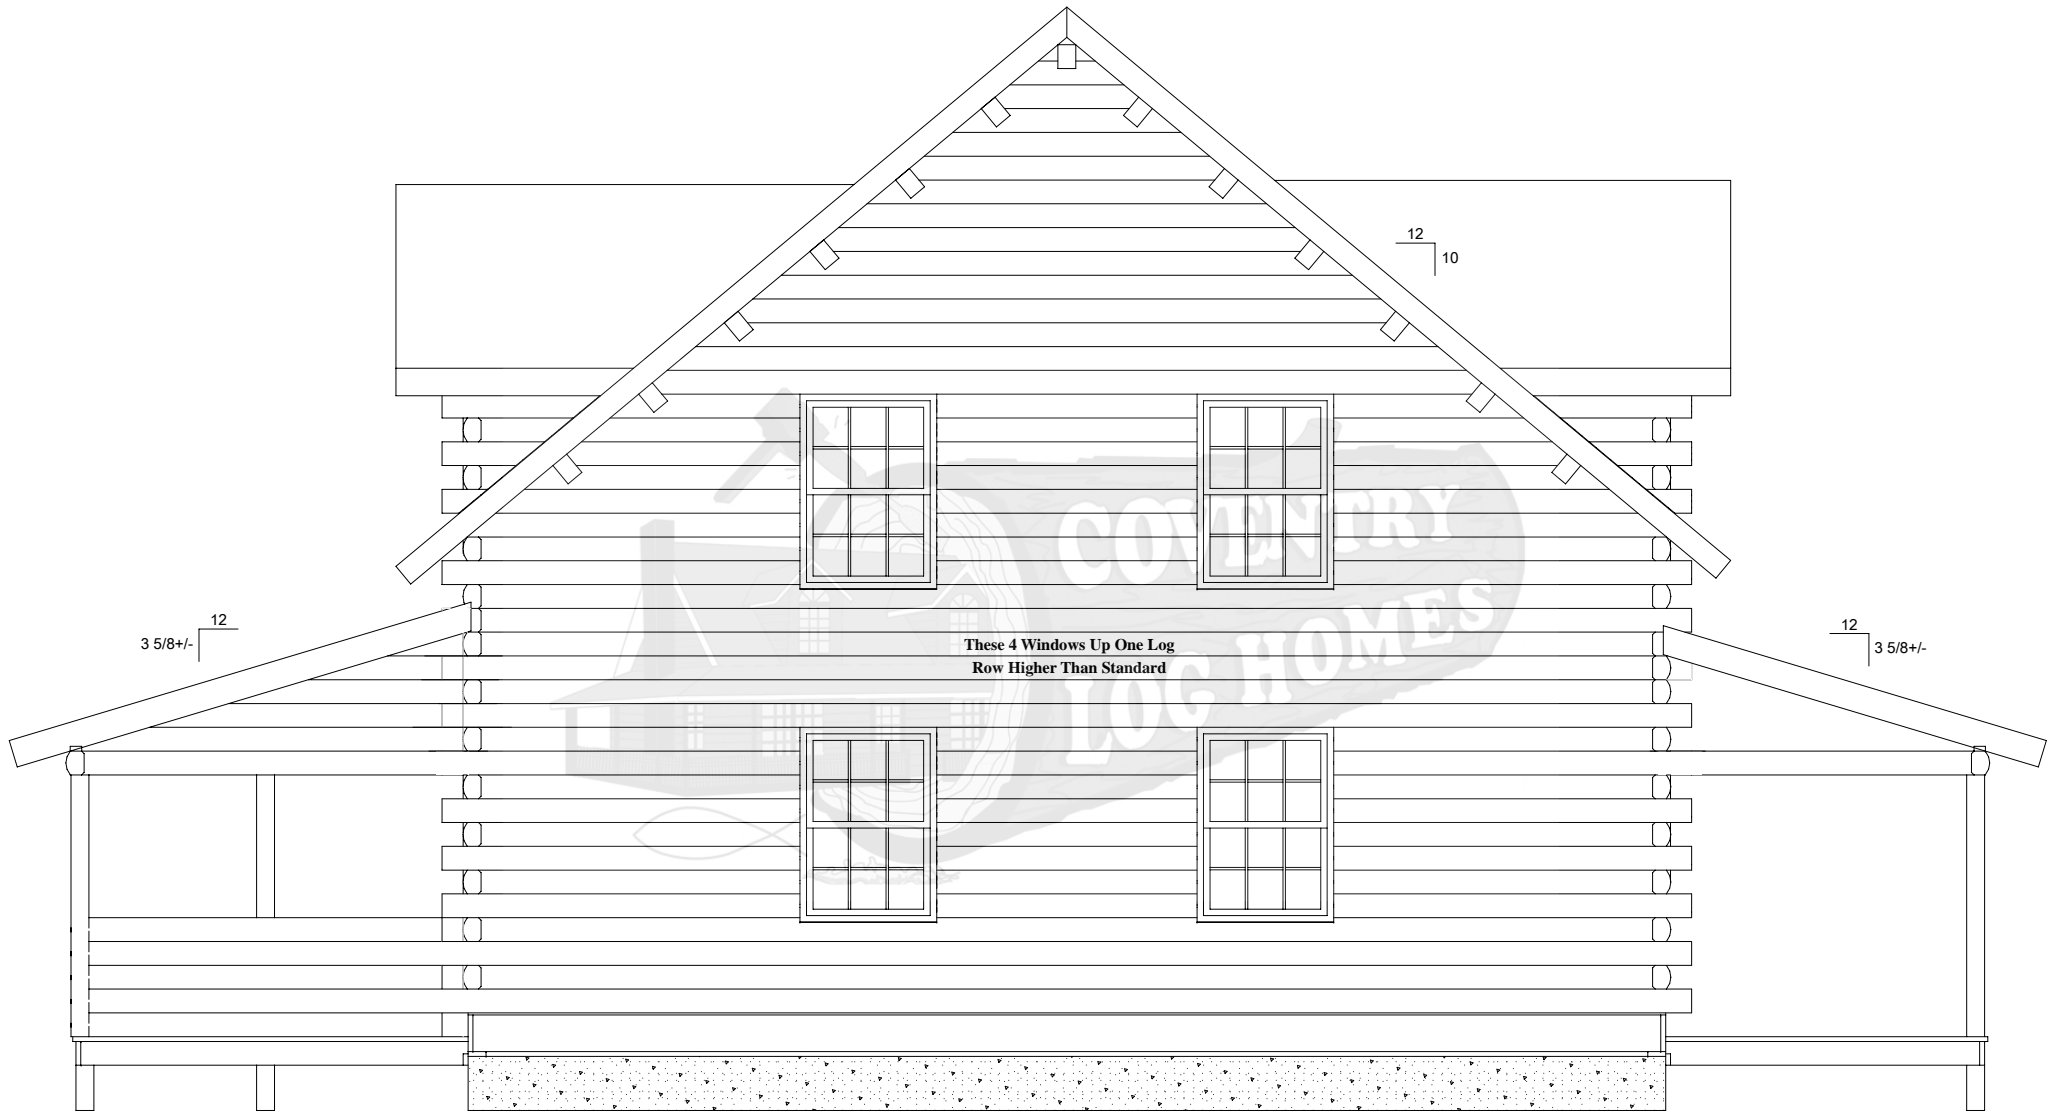

Left Elevation

Note: Actual Roof Pitch Determined By Assembled Gable.
Pitch May Vary Slightly From That Noted On Plan.