

Tradesman


The Braxton

24' x 40' • 960 sq. ft. • living area
3 bedrooms • 2 baths • porch


The Braxton



Photo may vary from actual design.

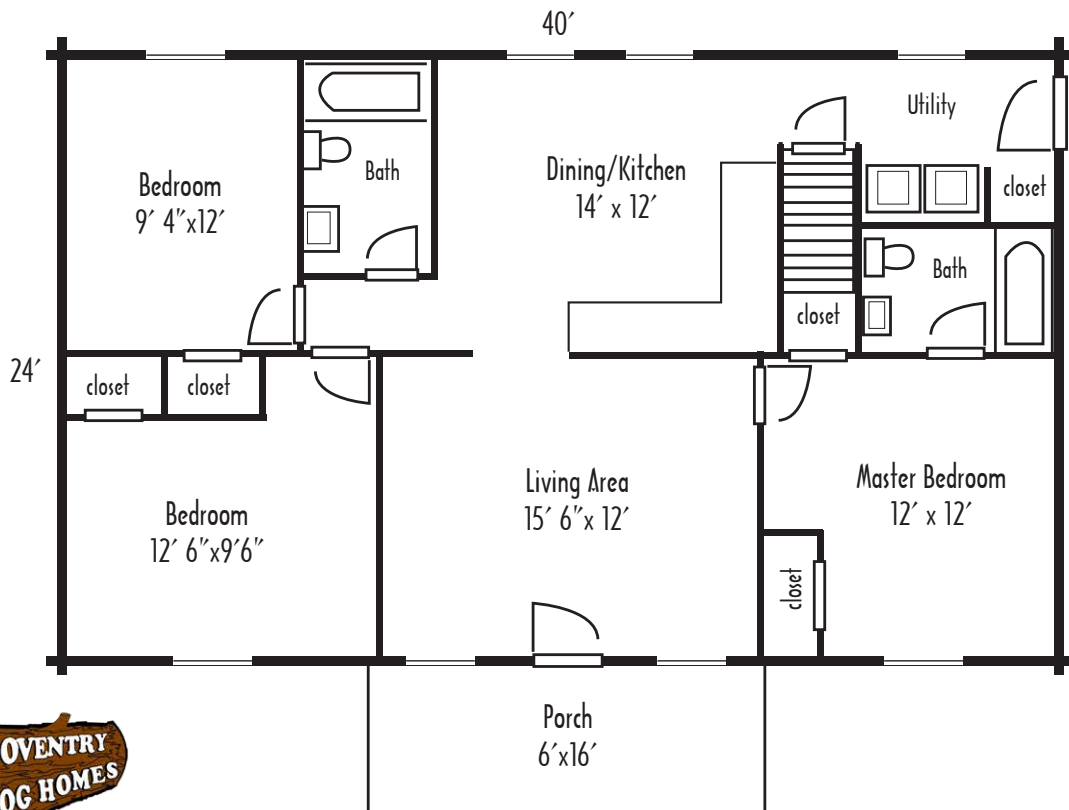

Elevation C

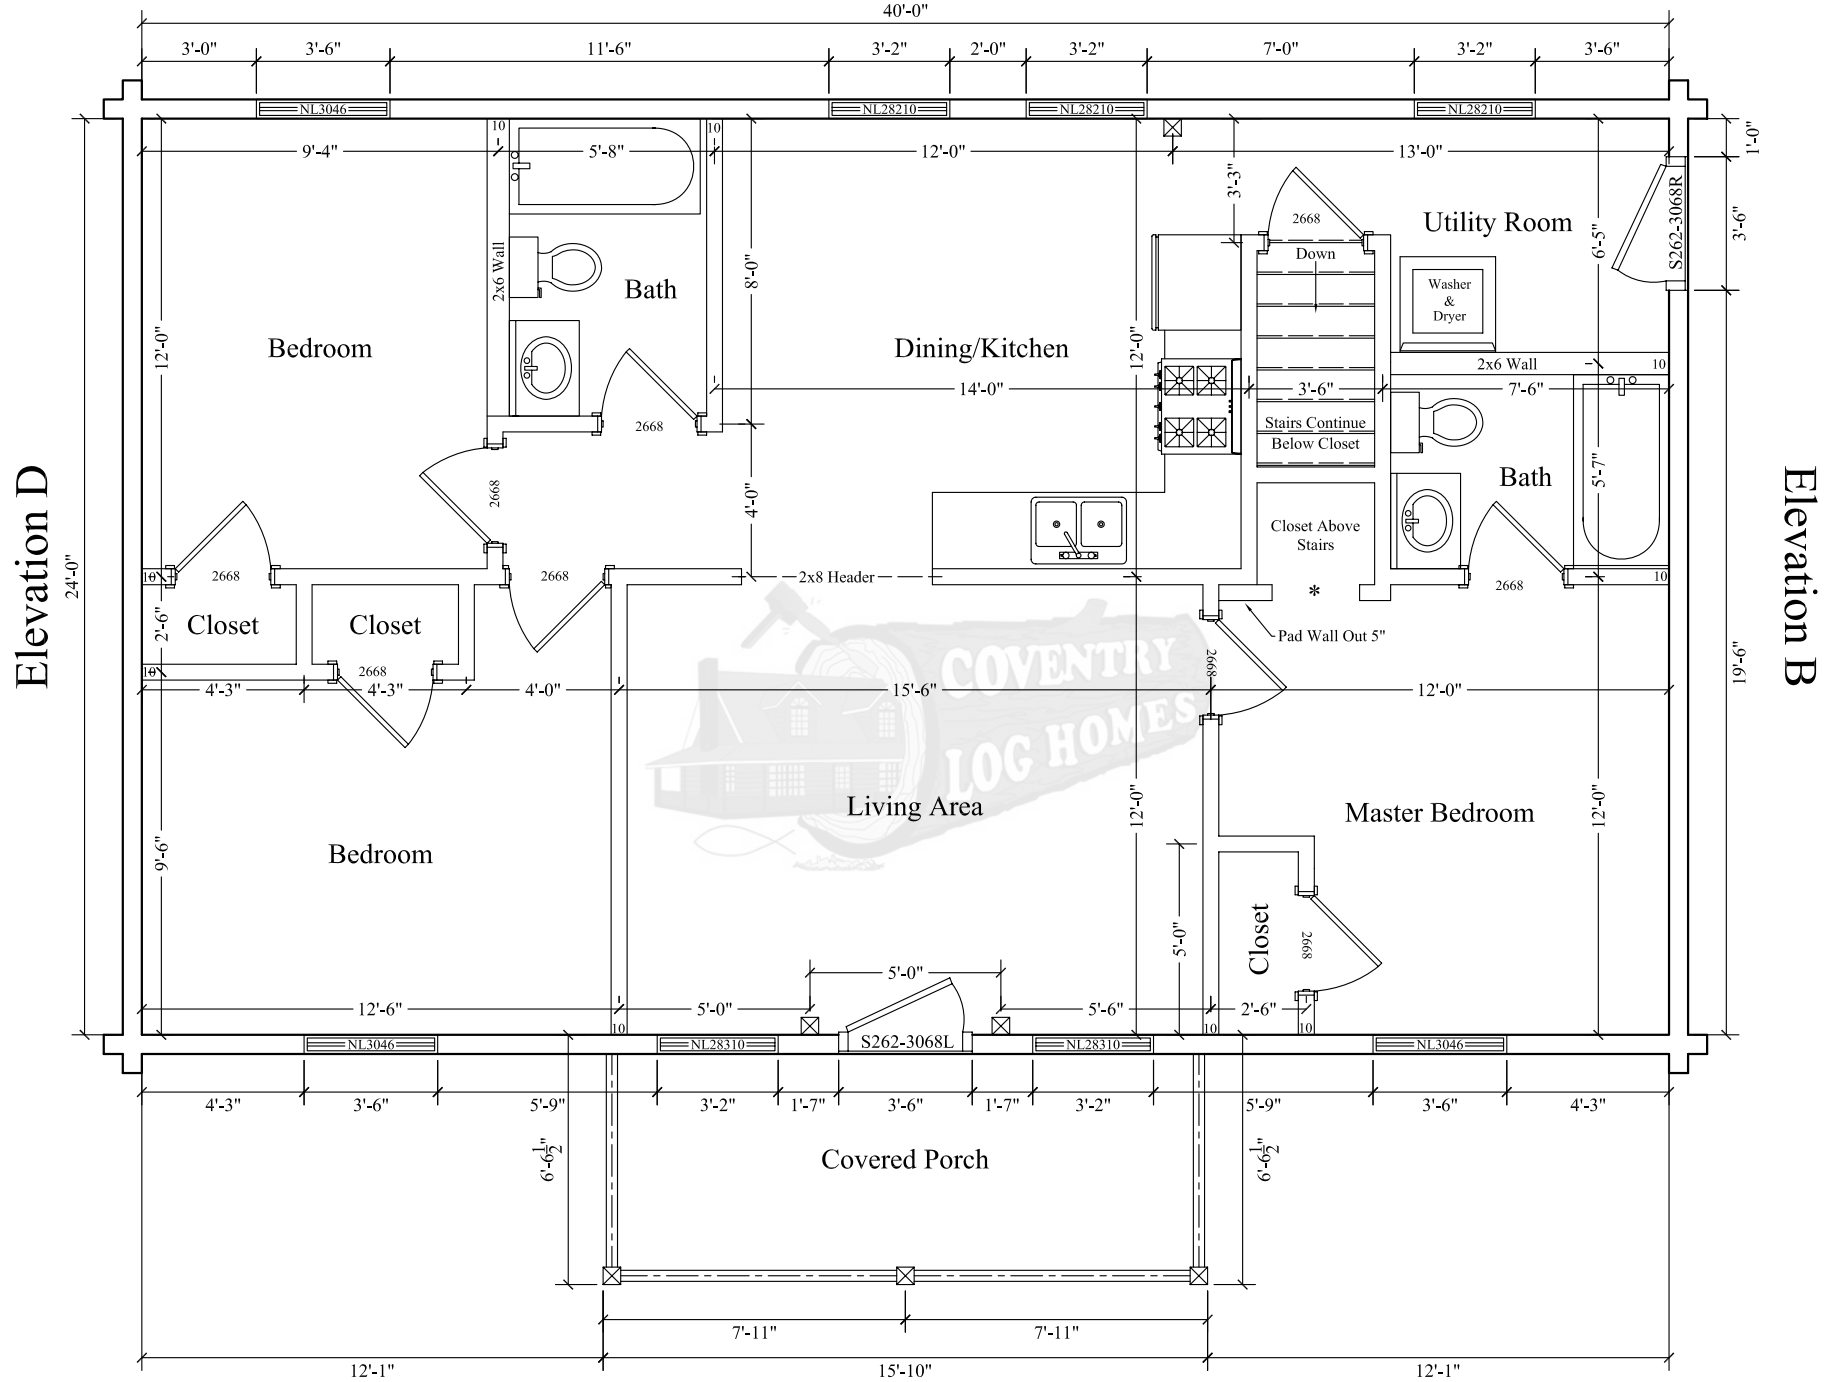


All Materials For Exterior Stairs
And Stair Railings By Others

Braxton

Elevation A


Floor Plan

DO NOT POUR FROM THIS PLAN

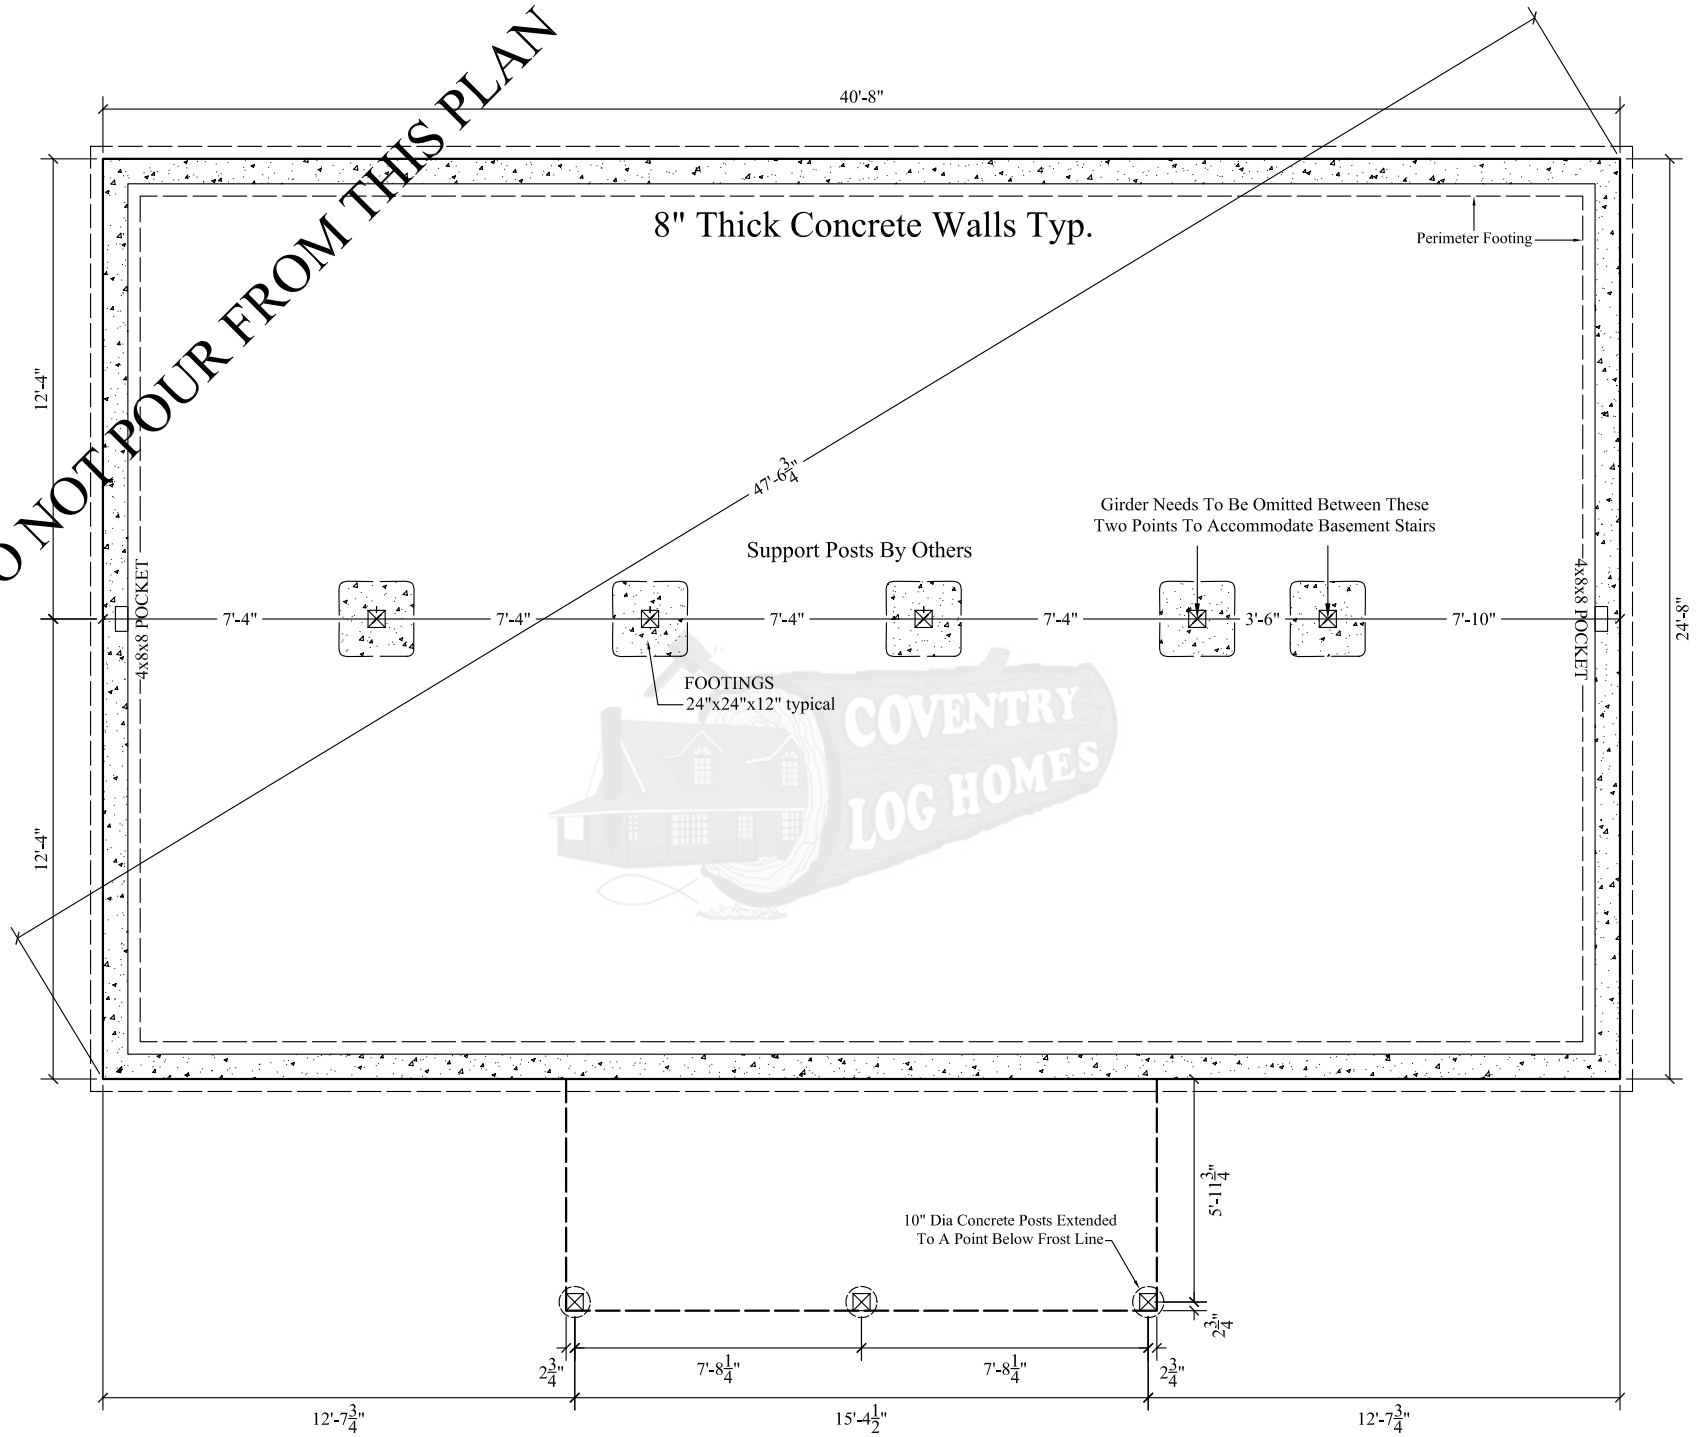


Braxton

Foundation Plan

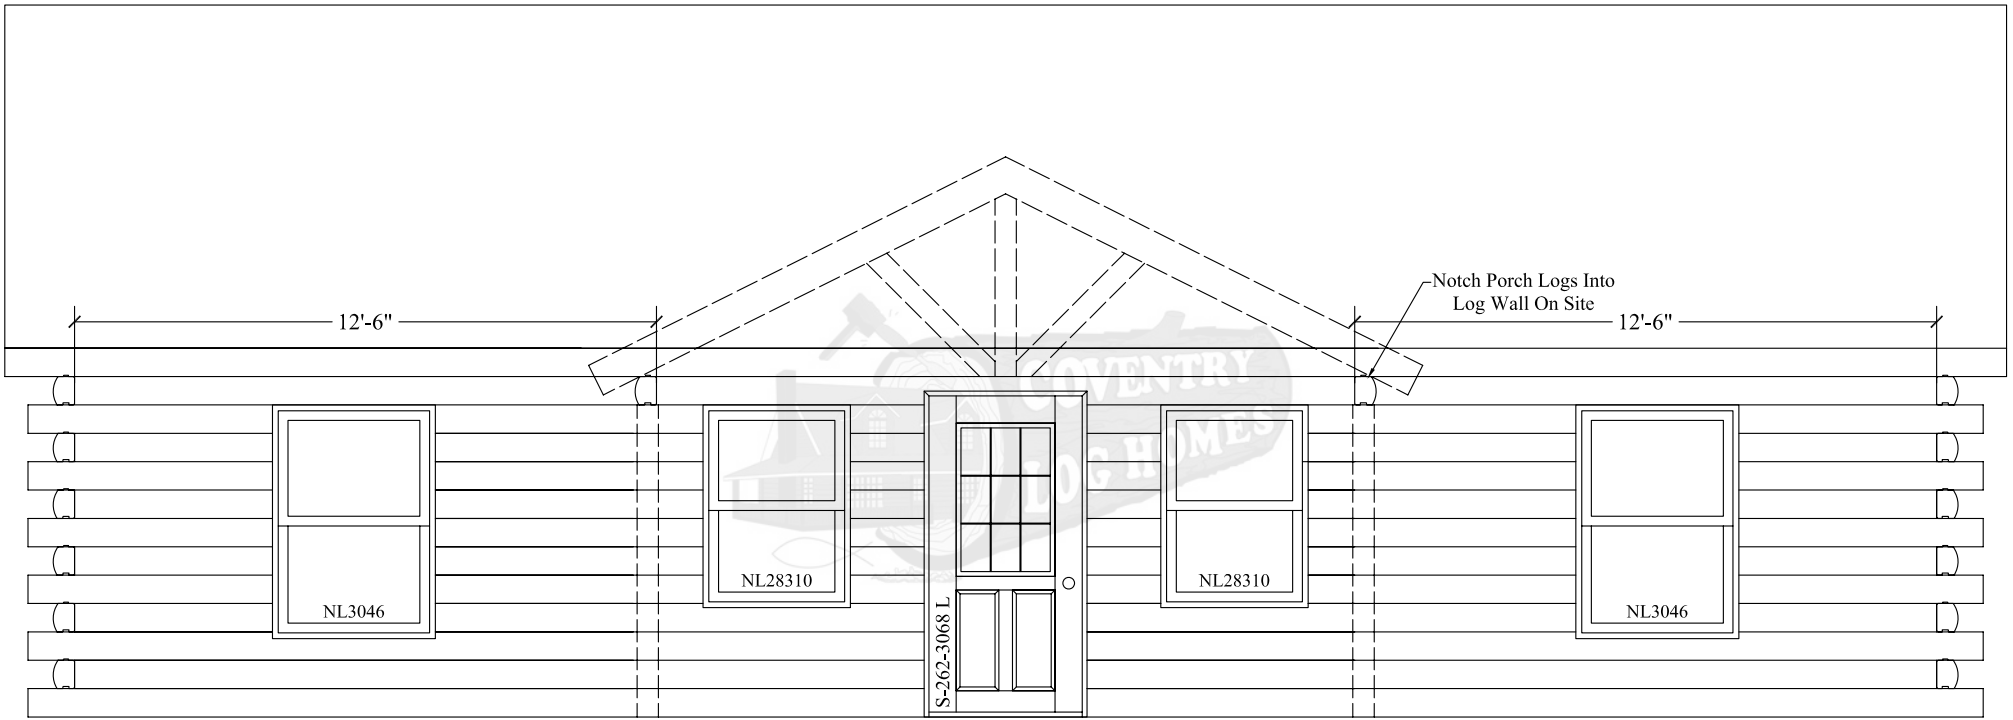


Braxton

Elevation A

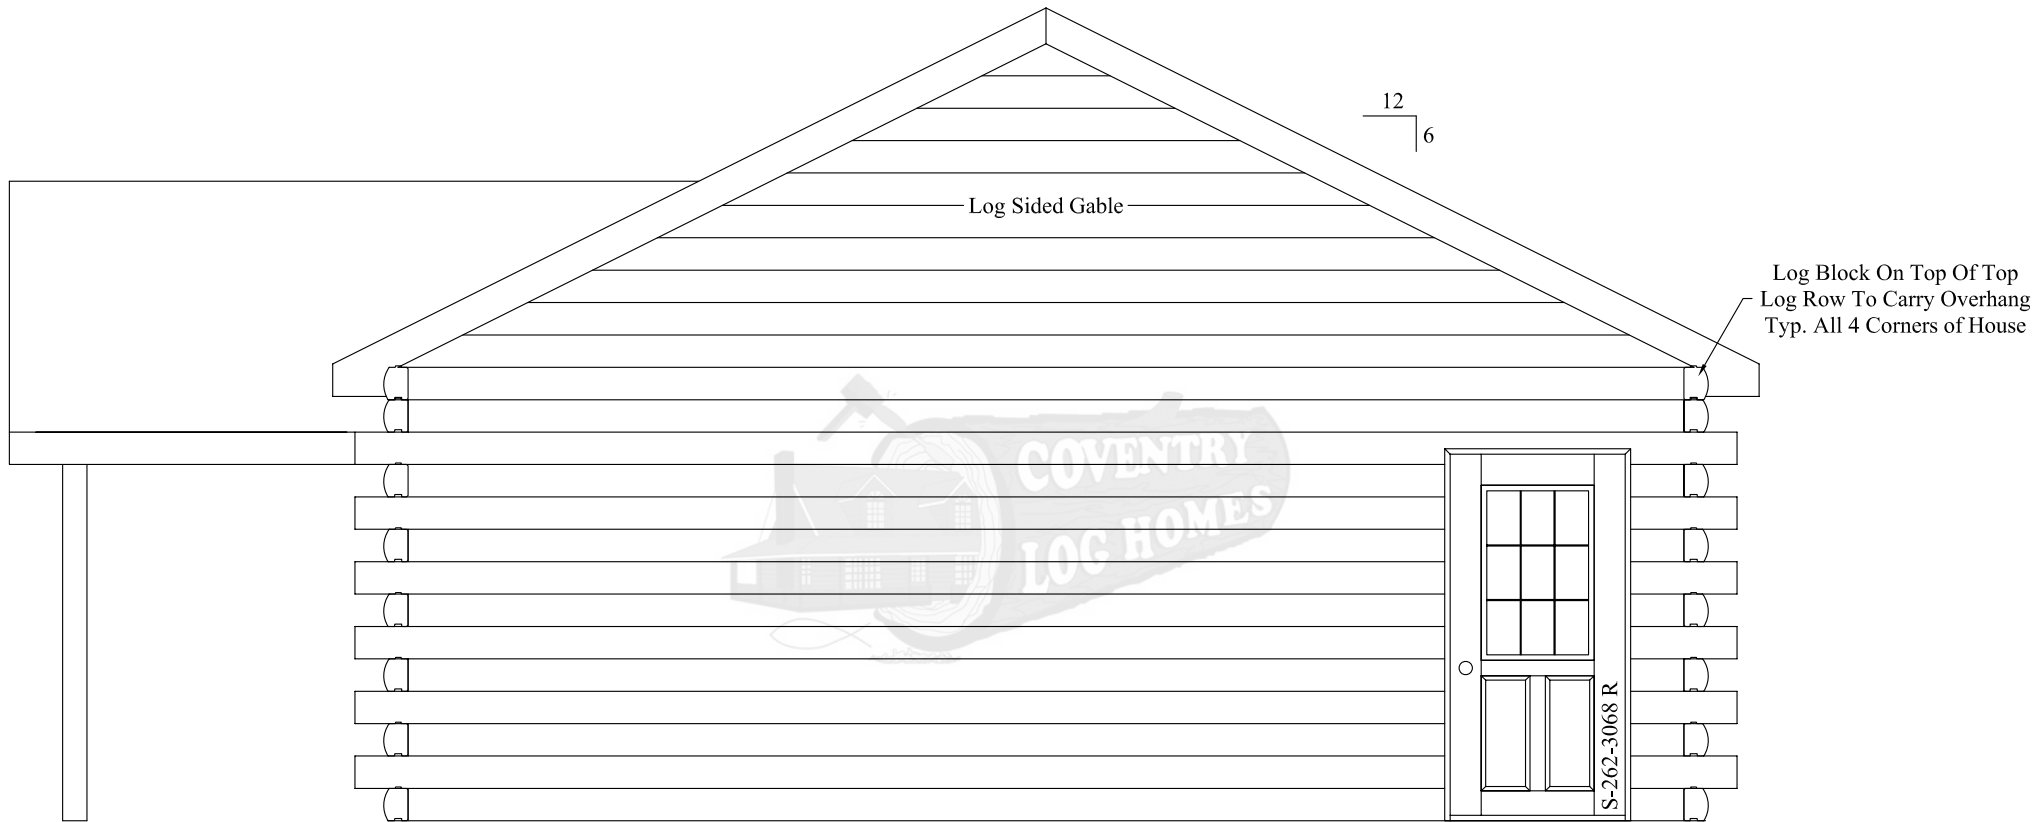


Braxton

Elevation B

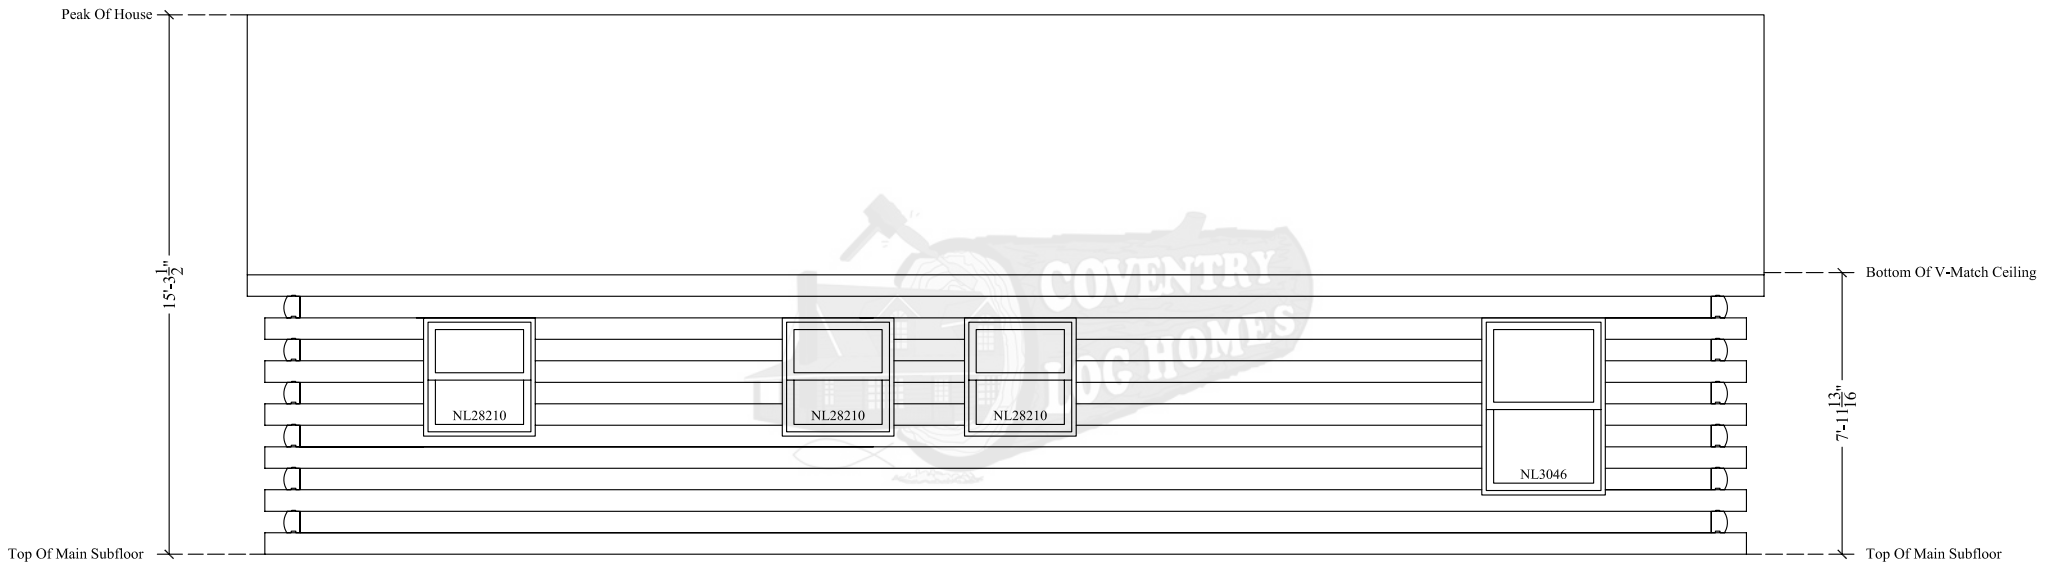

Braxton

Elevation C

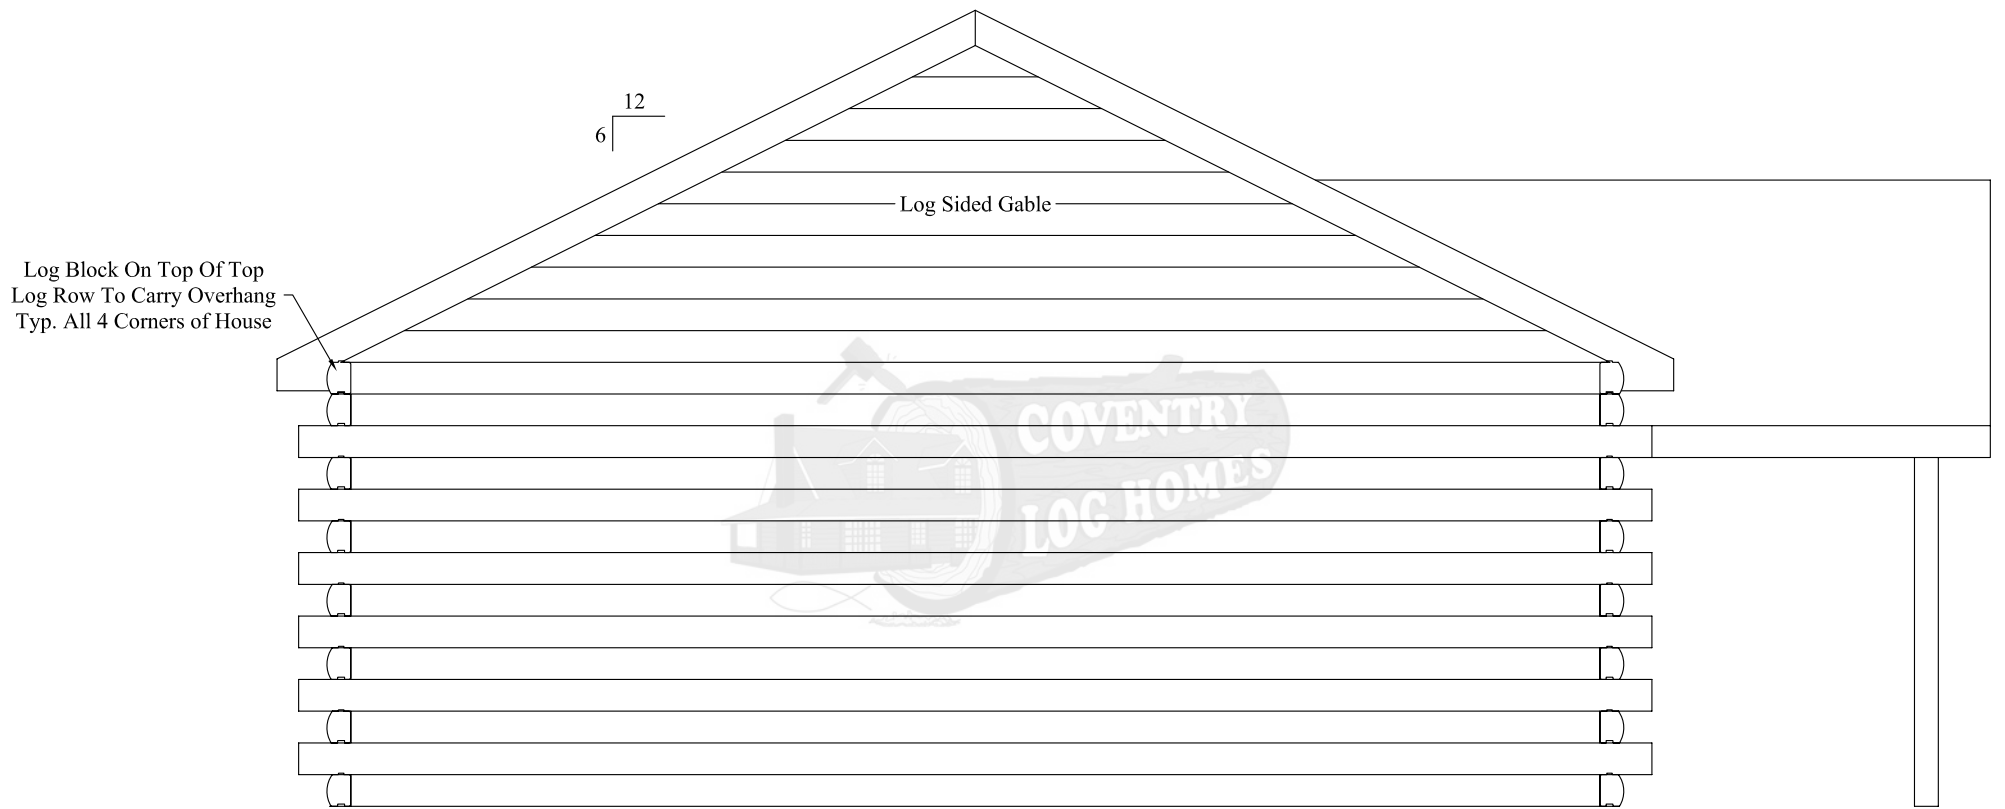

Braxton

Elevation D