



Standard Franklin

FLOOR PLAN

DO NOT POUR FROM THIS PLAN

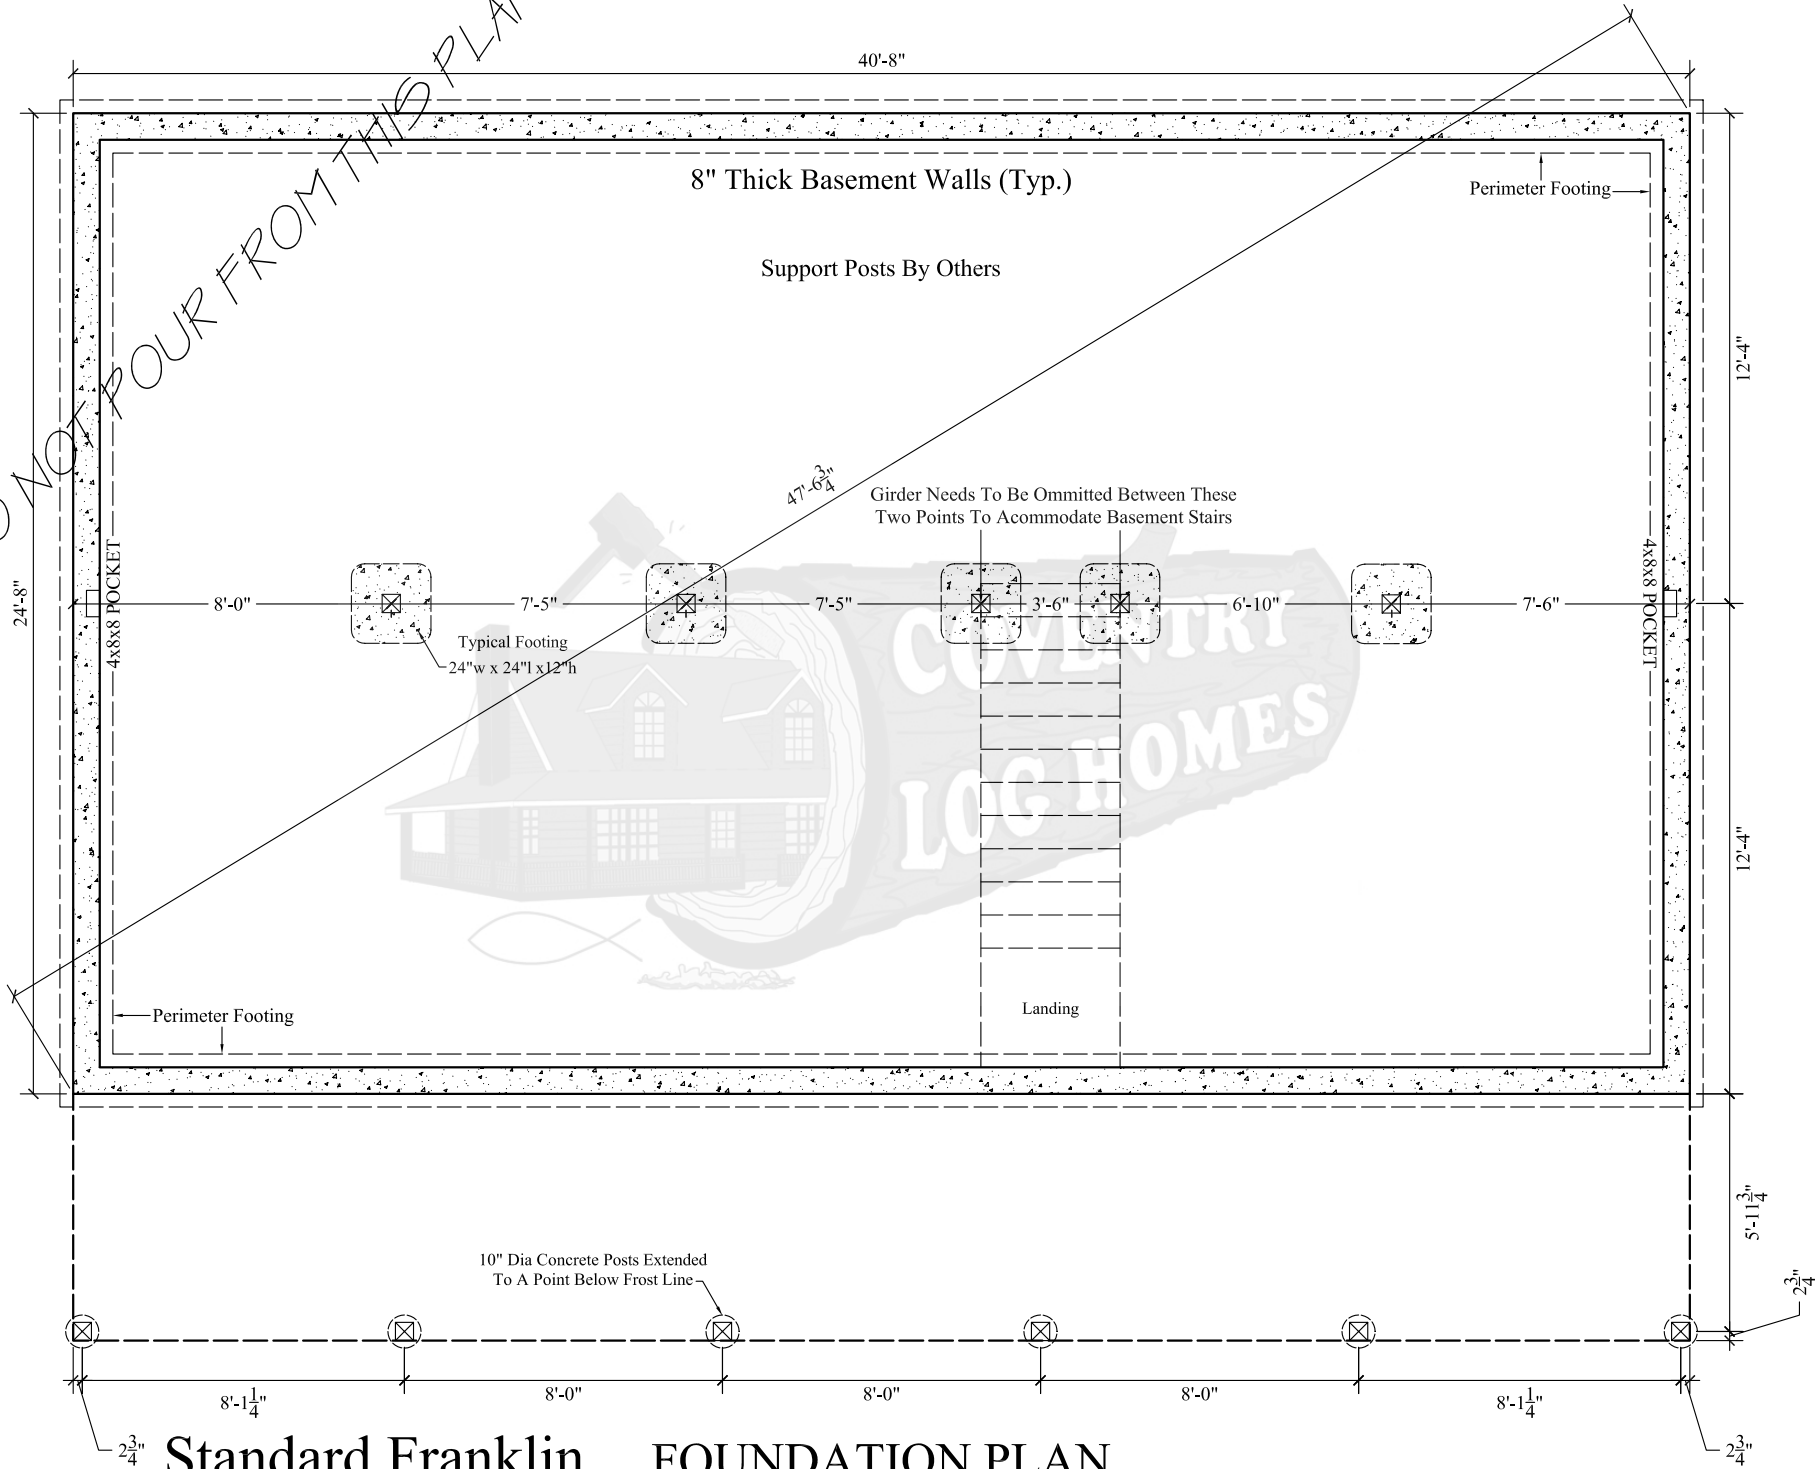


Standard Franklin FOUNDATION PLAN

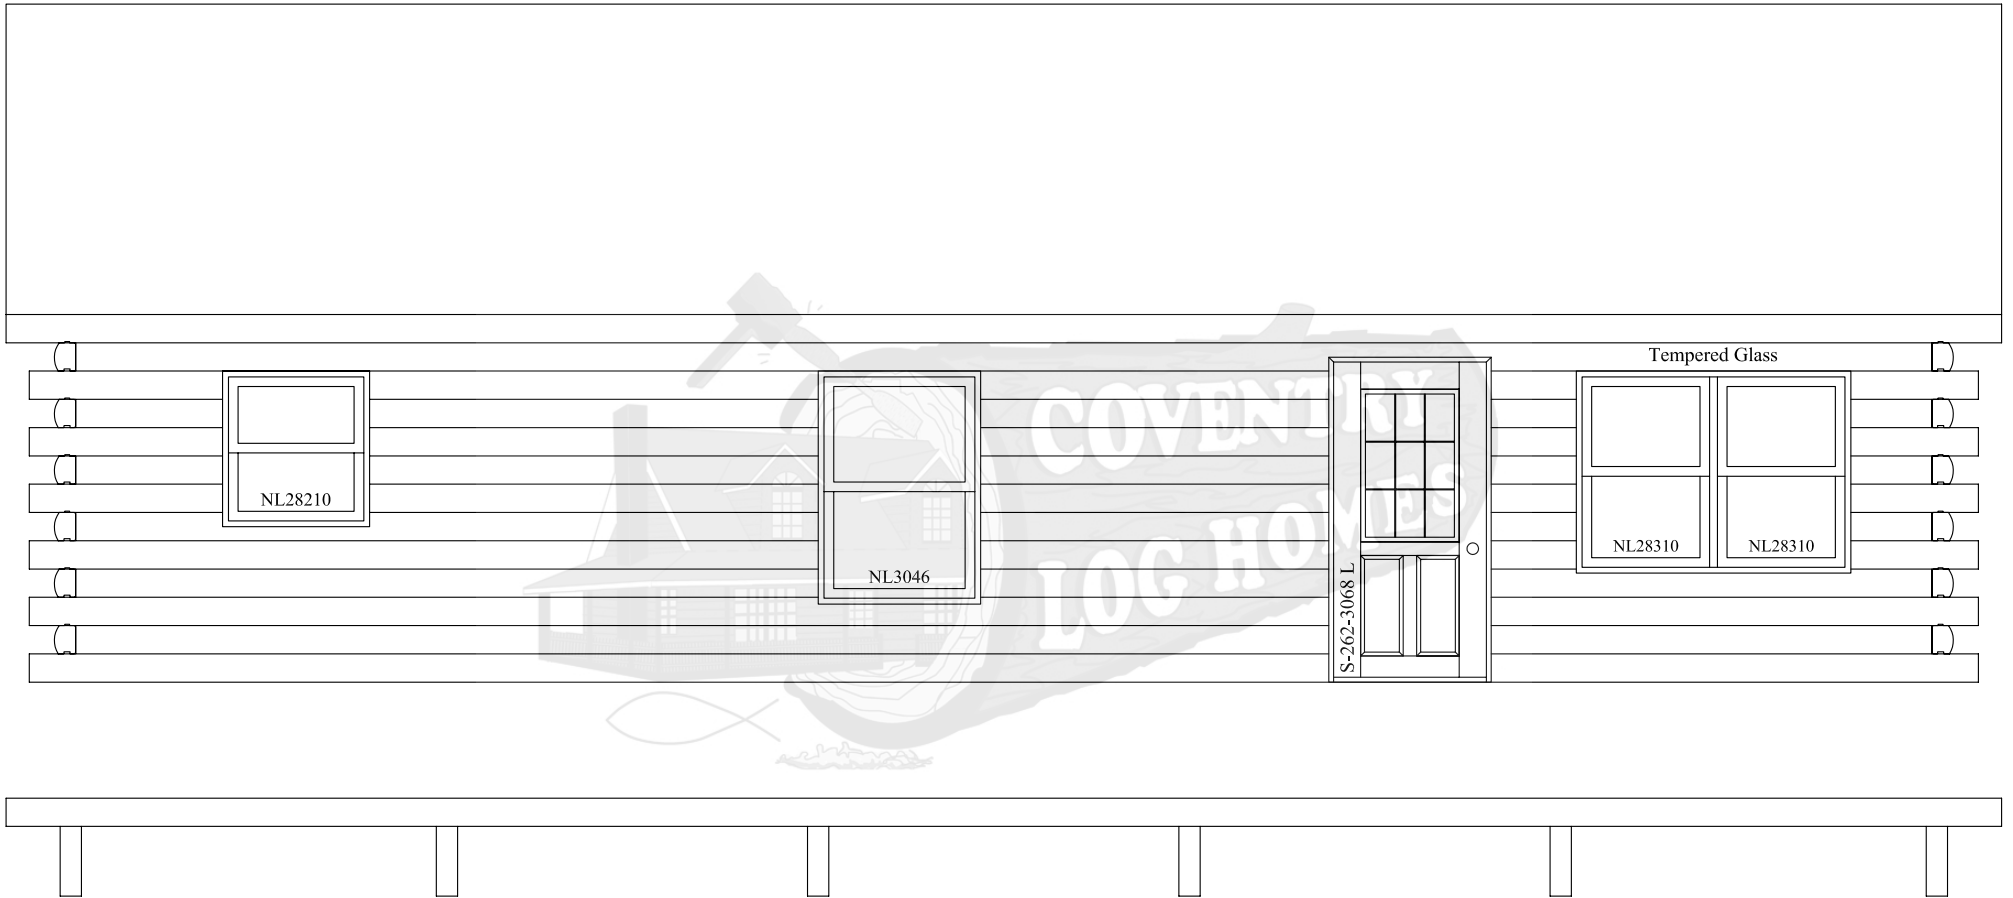


Standard Franklin

Elevation A

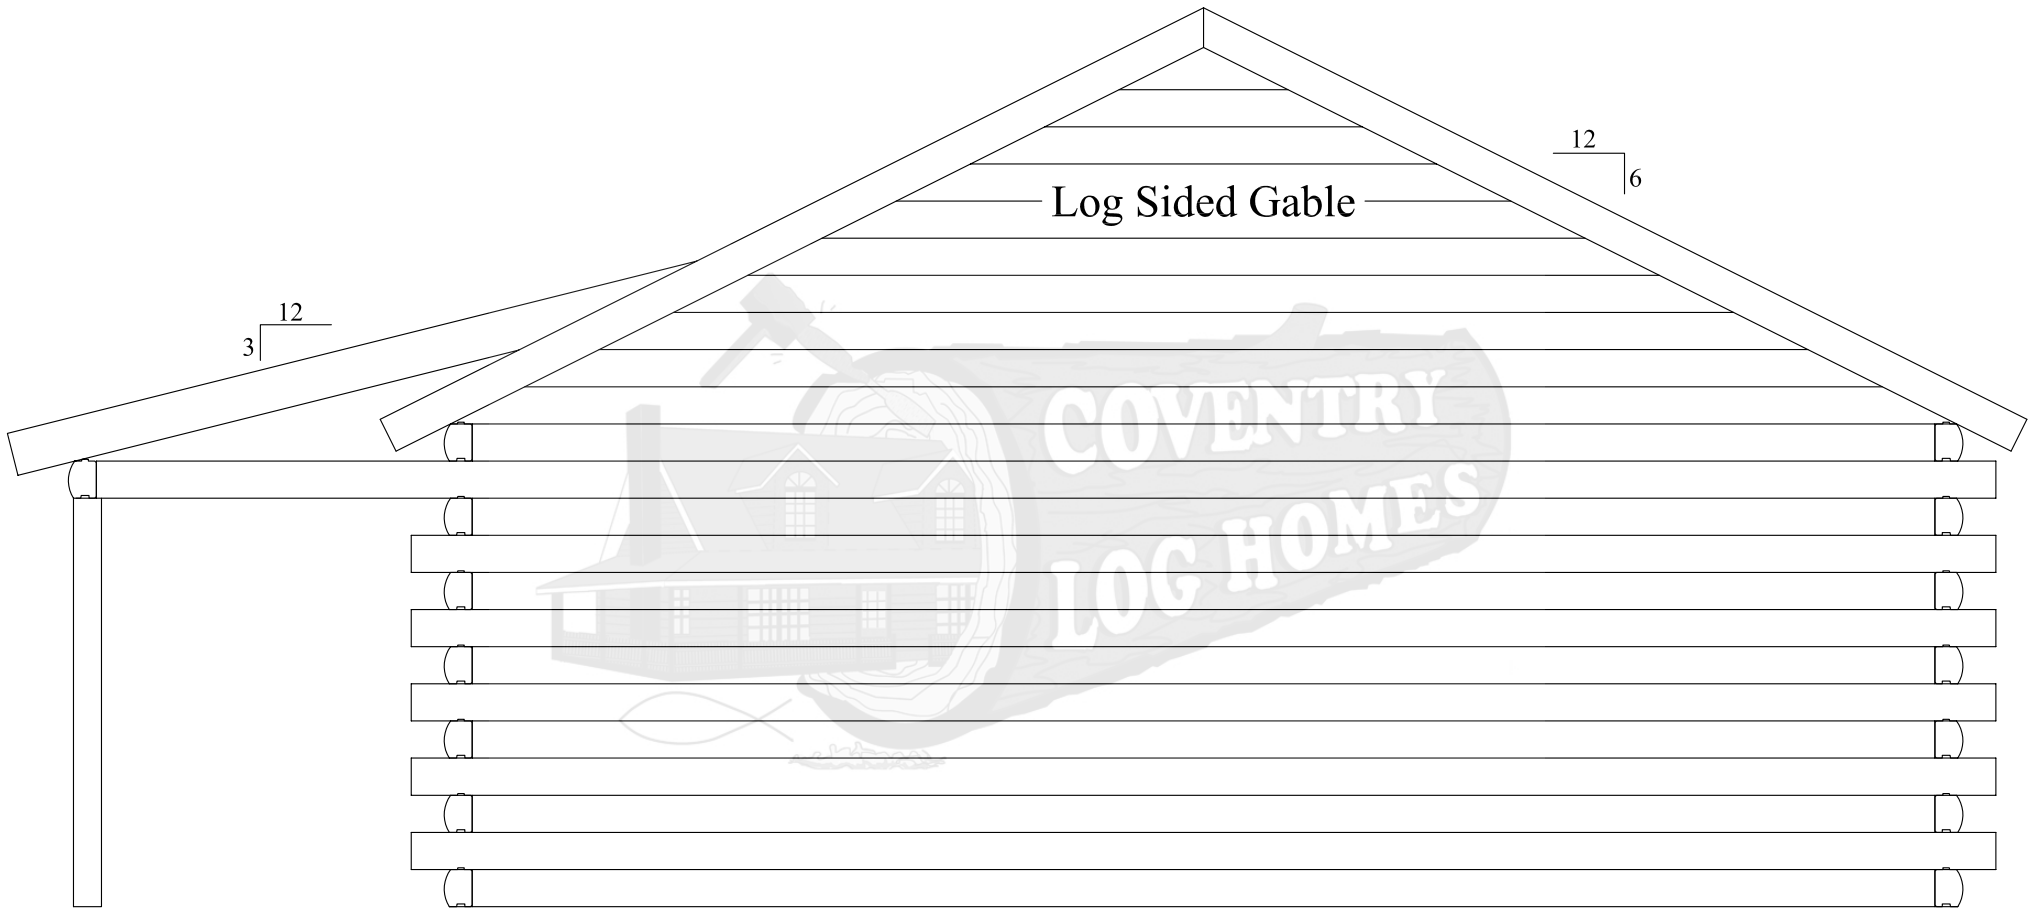


Standard Franklin

Elevation B

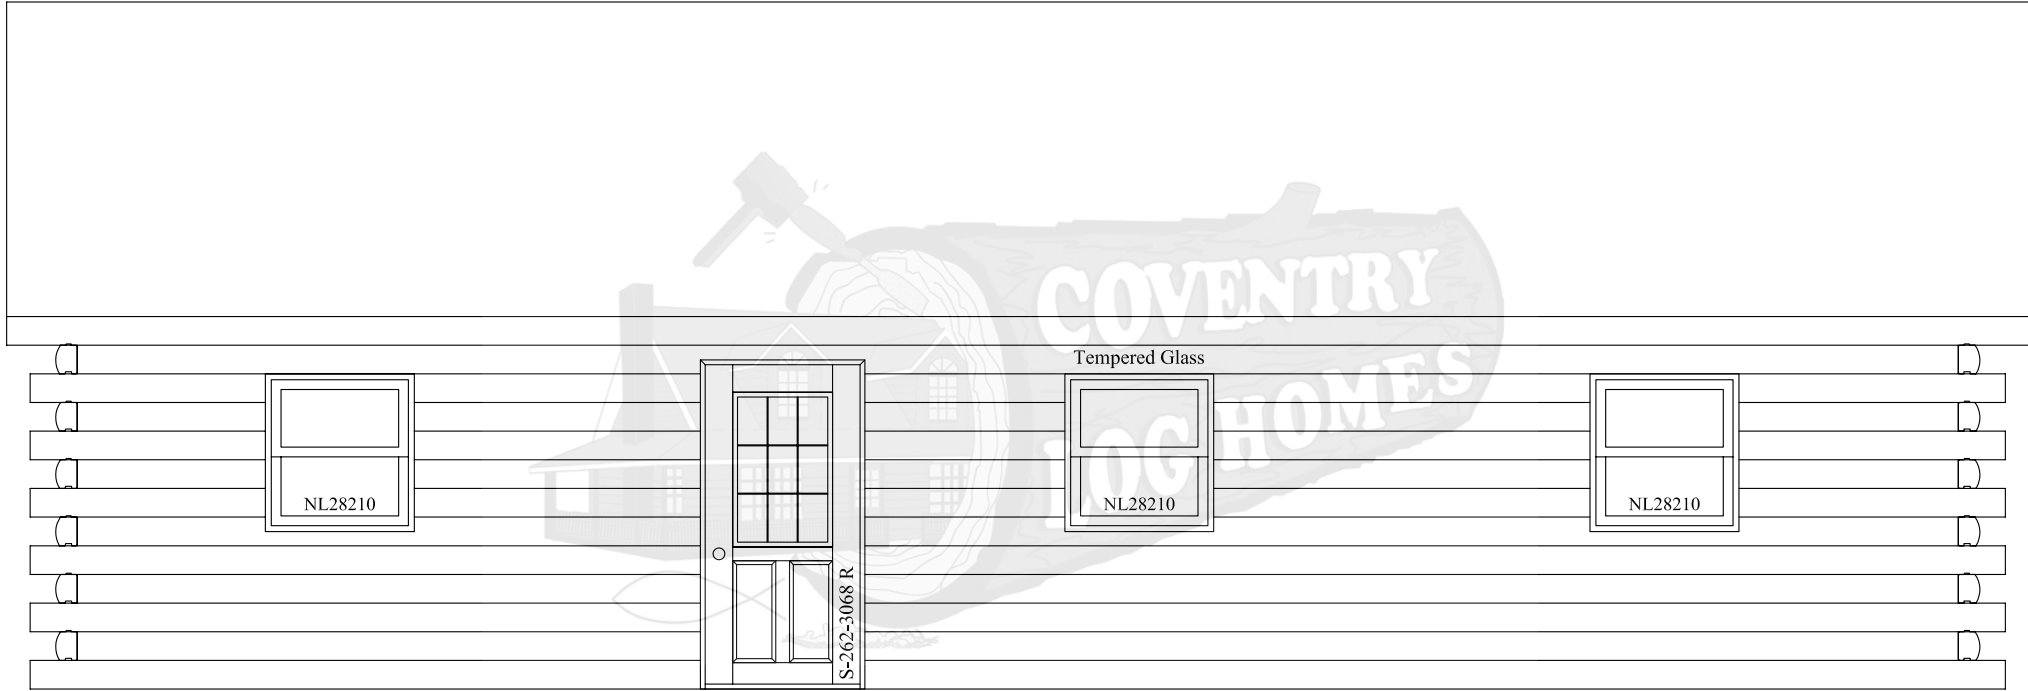

Standard Franklin

Elevation C

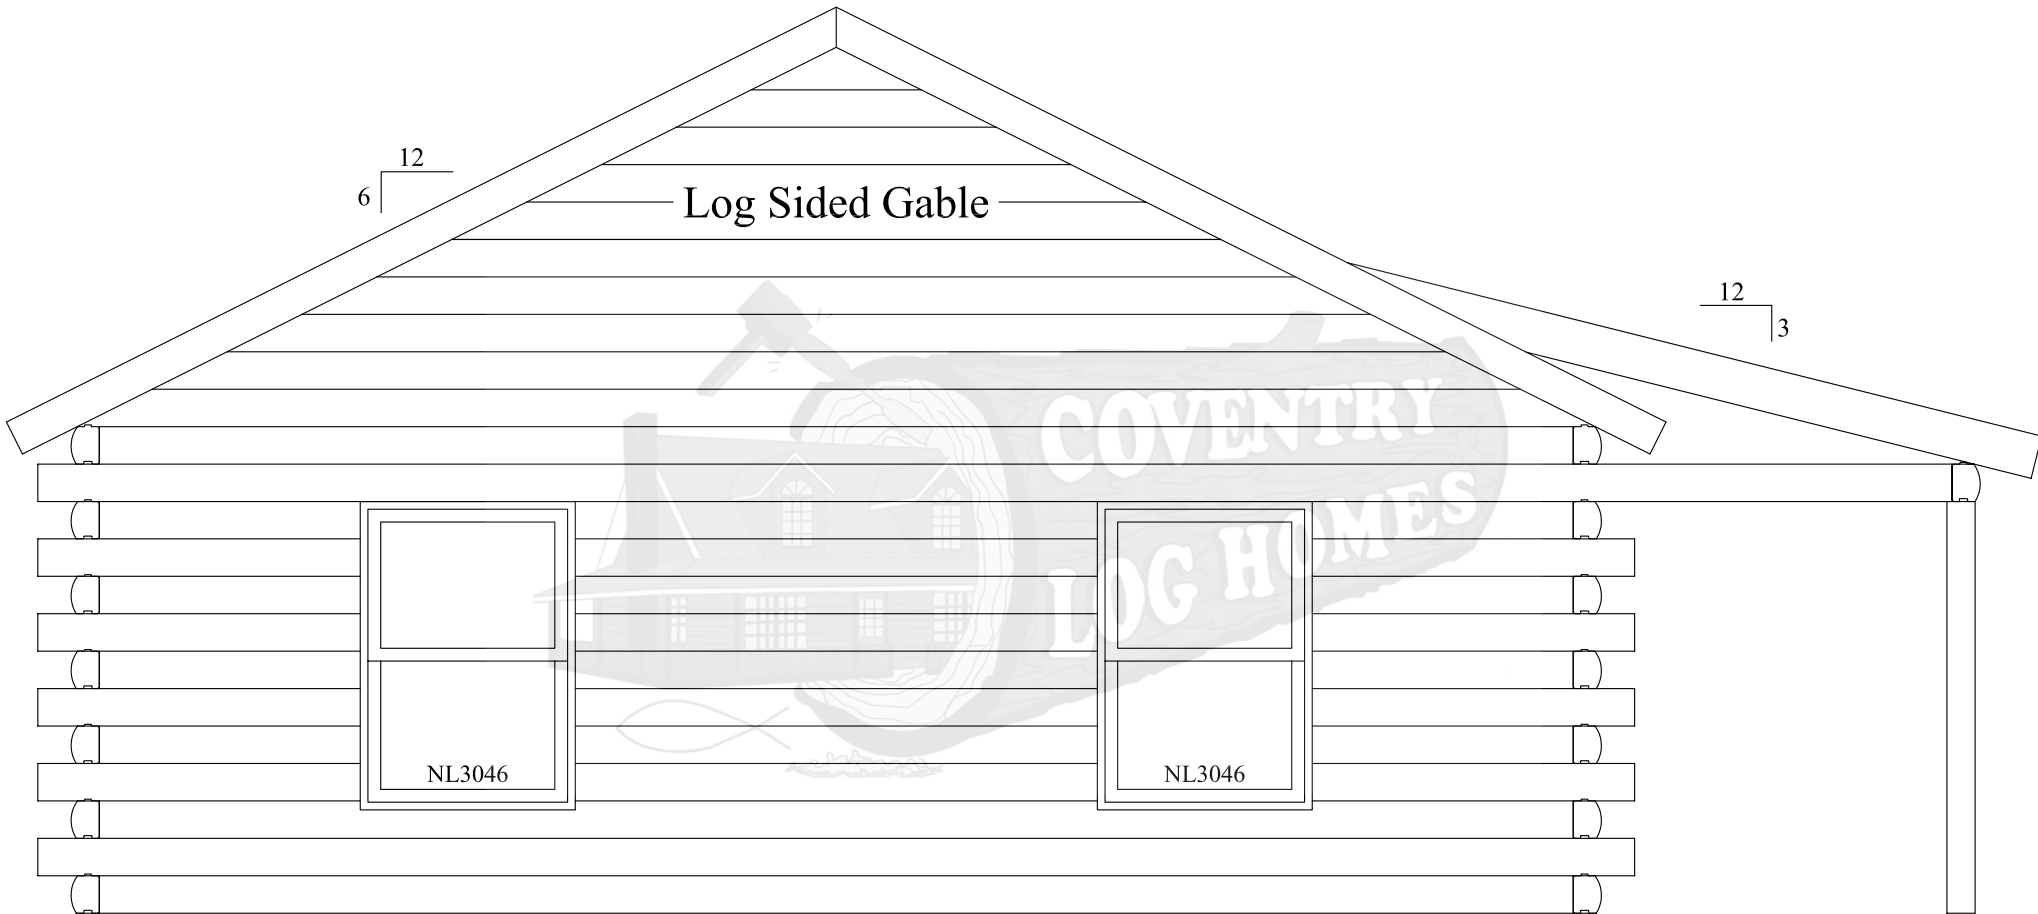

Standard Franklin

Elevation D