


Standard Ledgewood

Elevation C

Elevation D


Elevation B

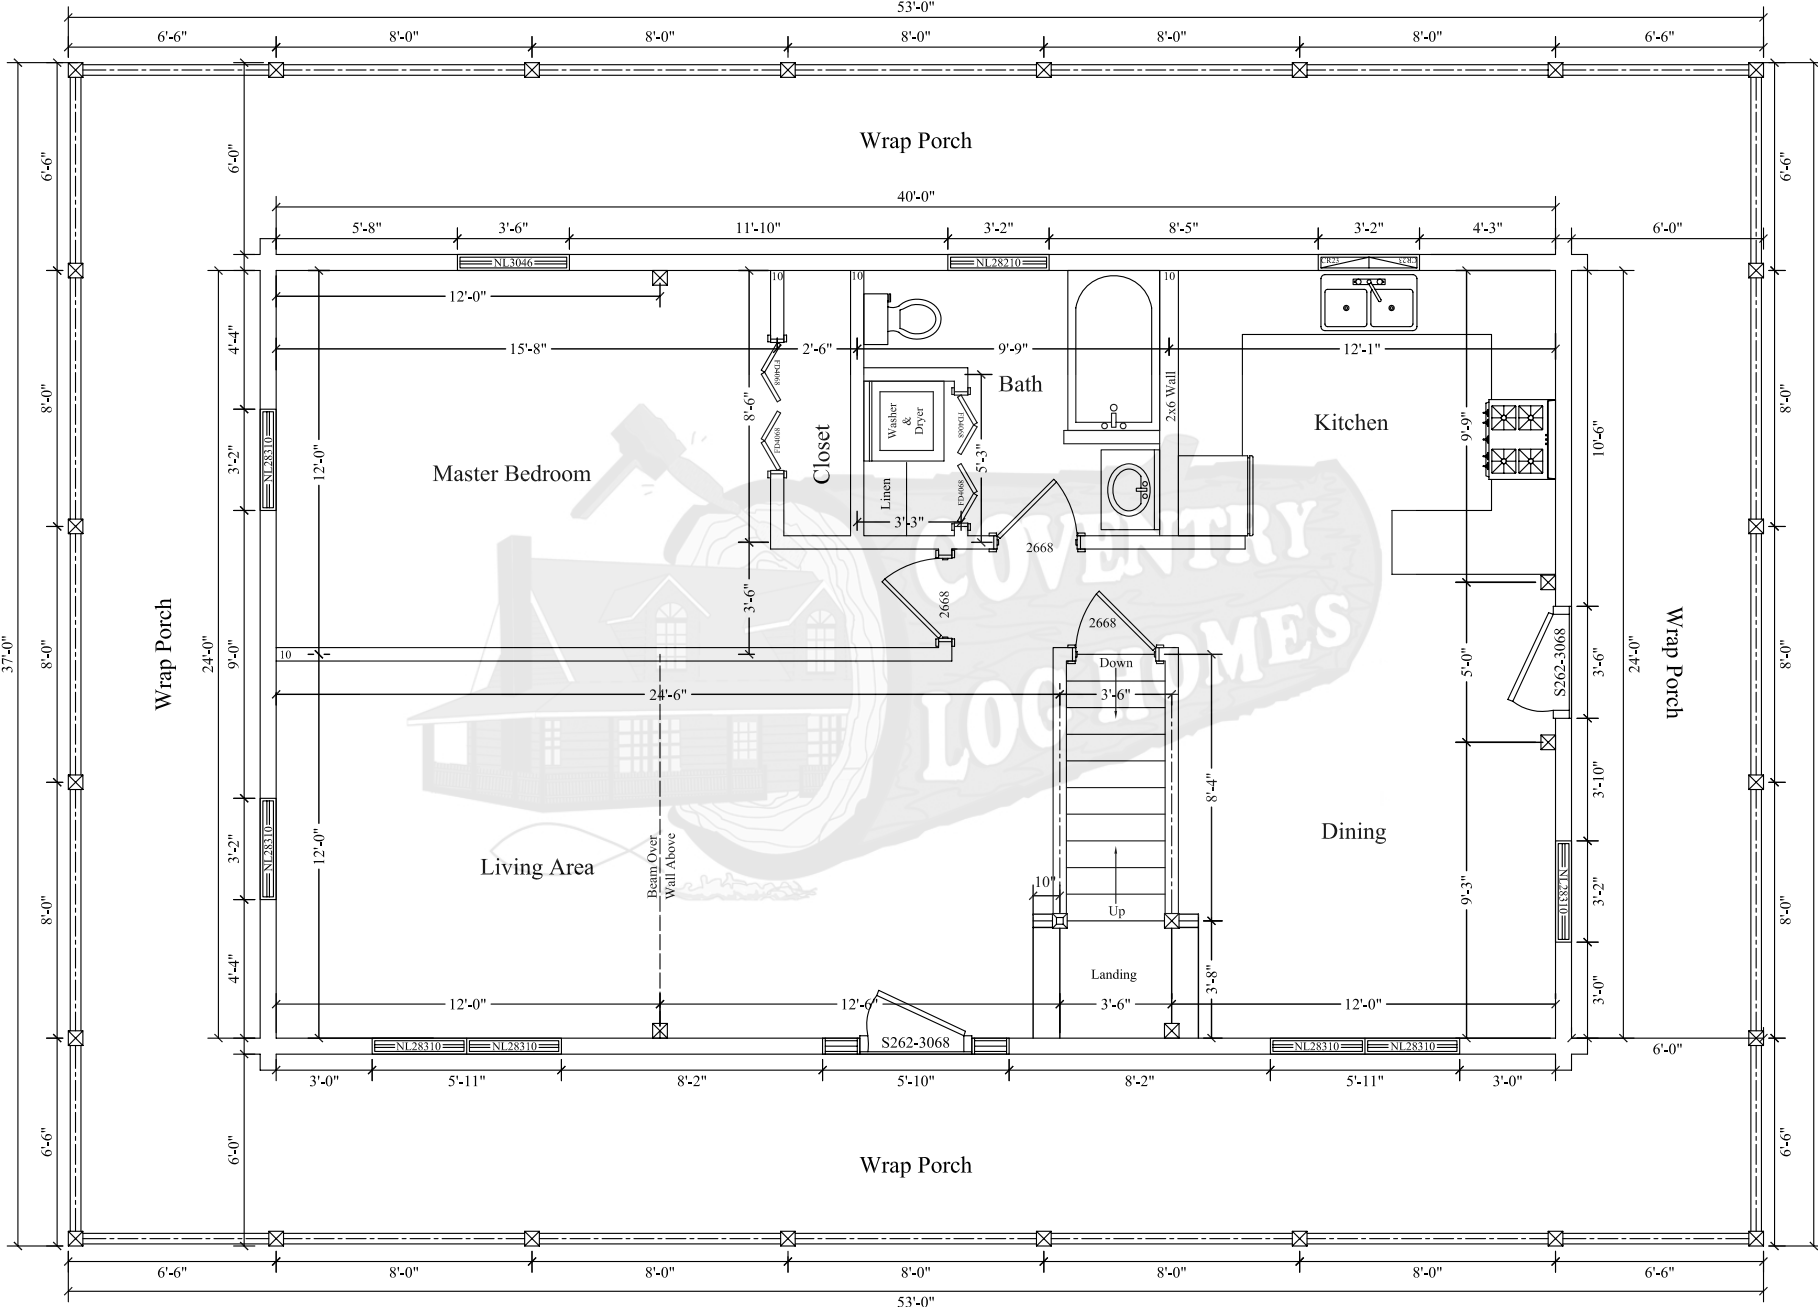

Elevation A
FLOOR PLAN


Standard Ledgewood

Elevation C

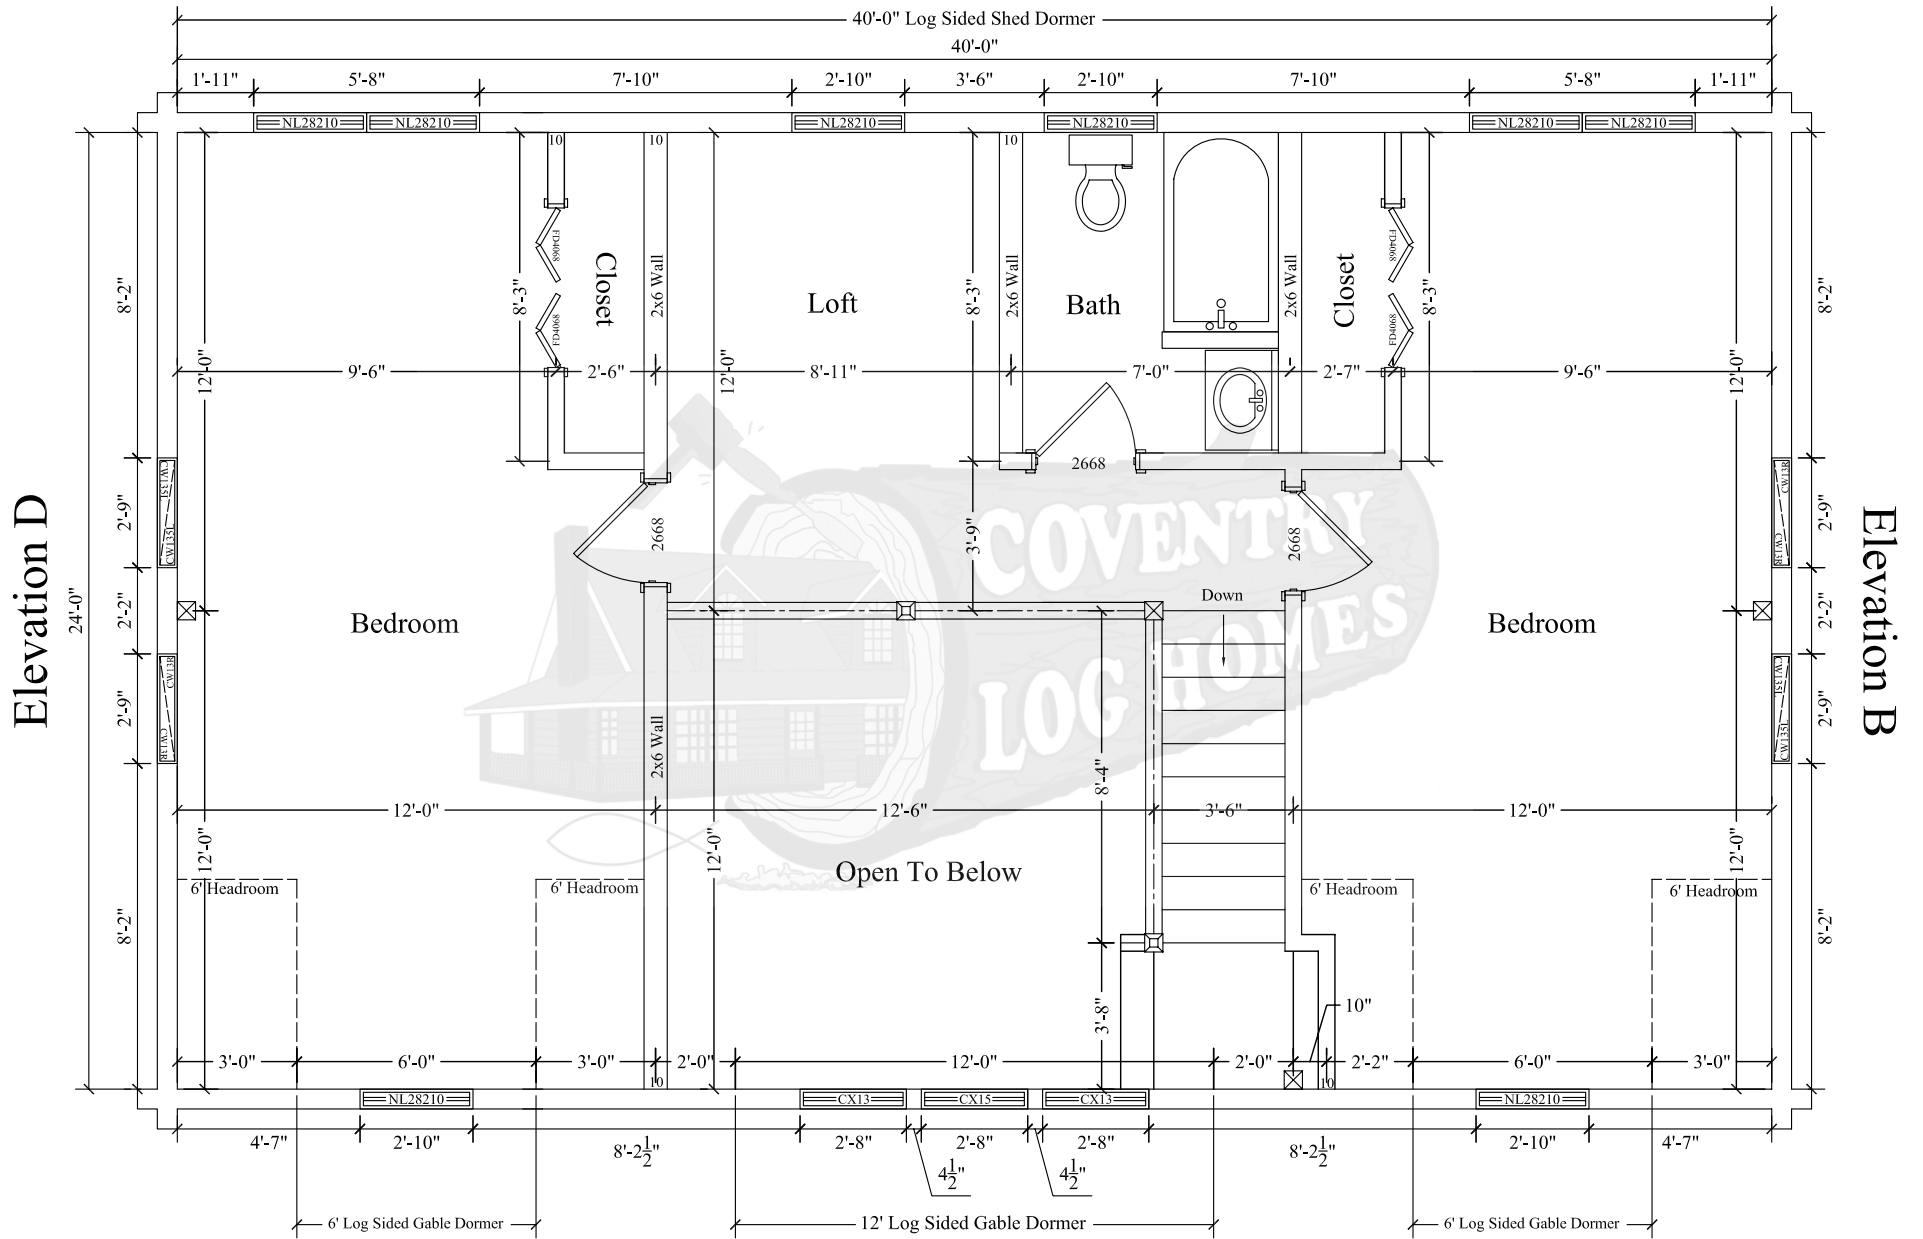

Elevation A LOFT PLAN


Standard Ledgewood

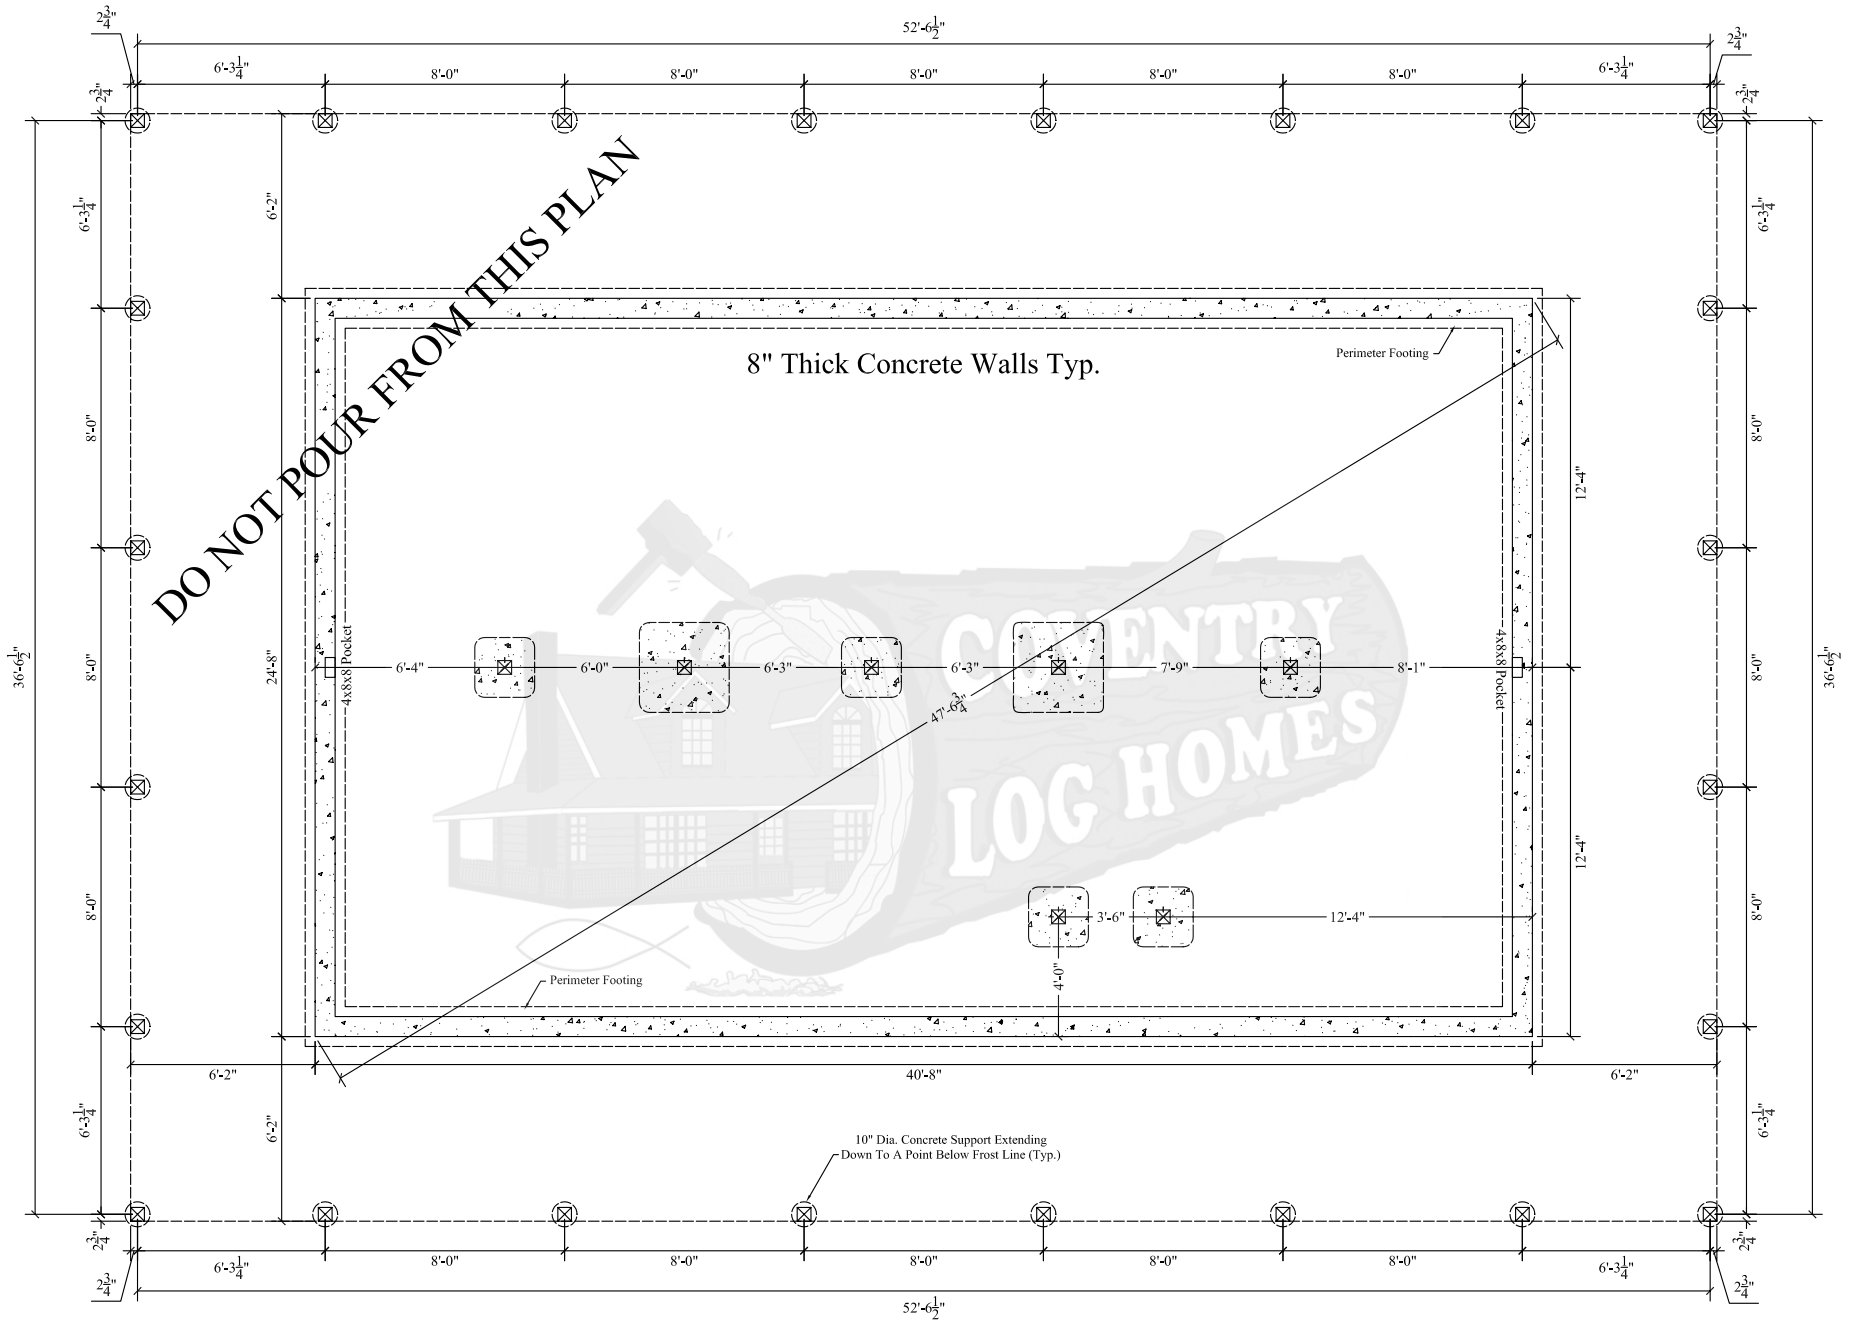


FOUNDATION PLAN

All Basement & Porch Supports By Others

Standard Ledgewood

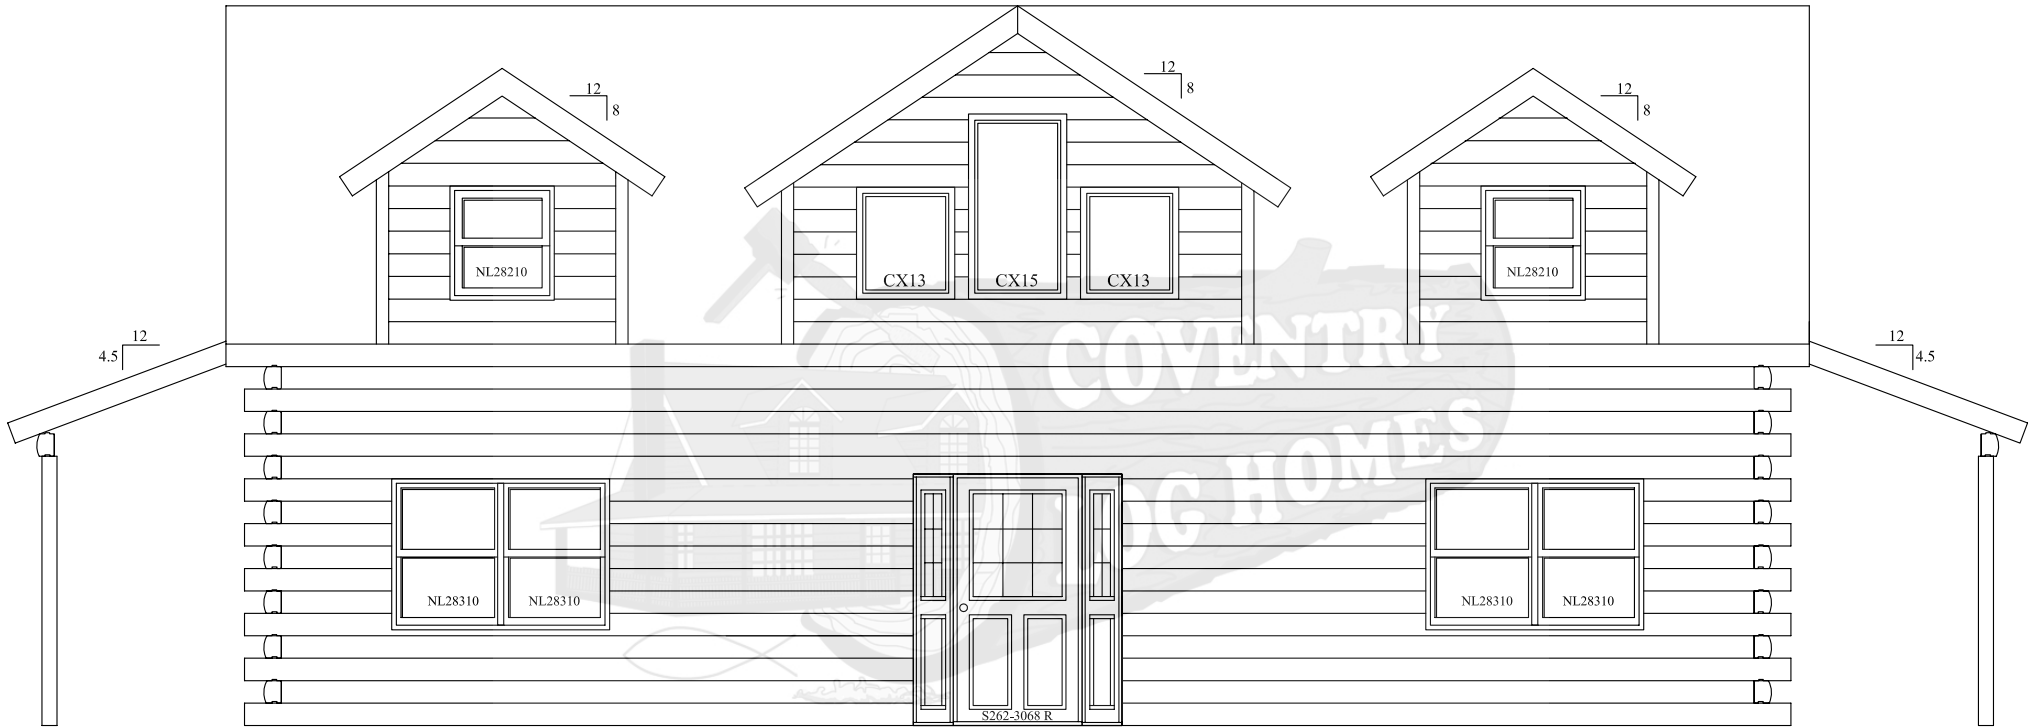


Elevation A

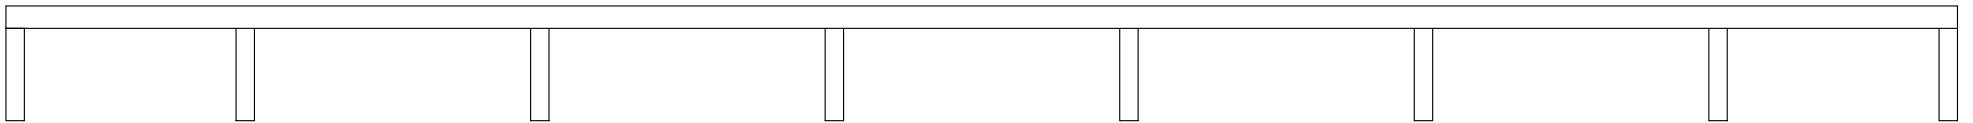


Standard Ledgewood

Note: Actual Pitch Of Roof Determined By Assembled Gable.
Pitch May Vary Slightly From That Noted On Plan.

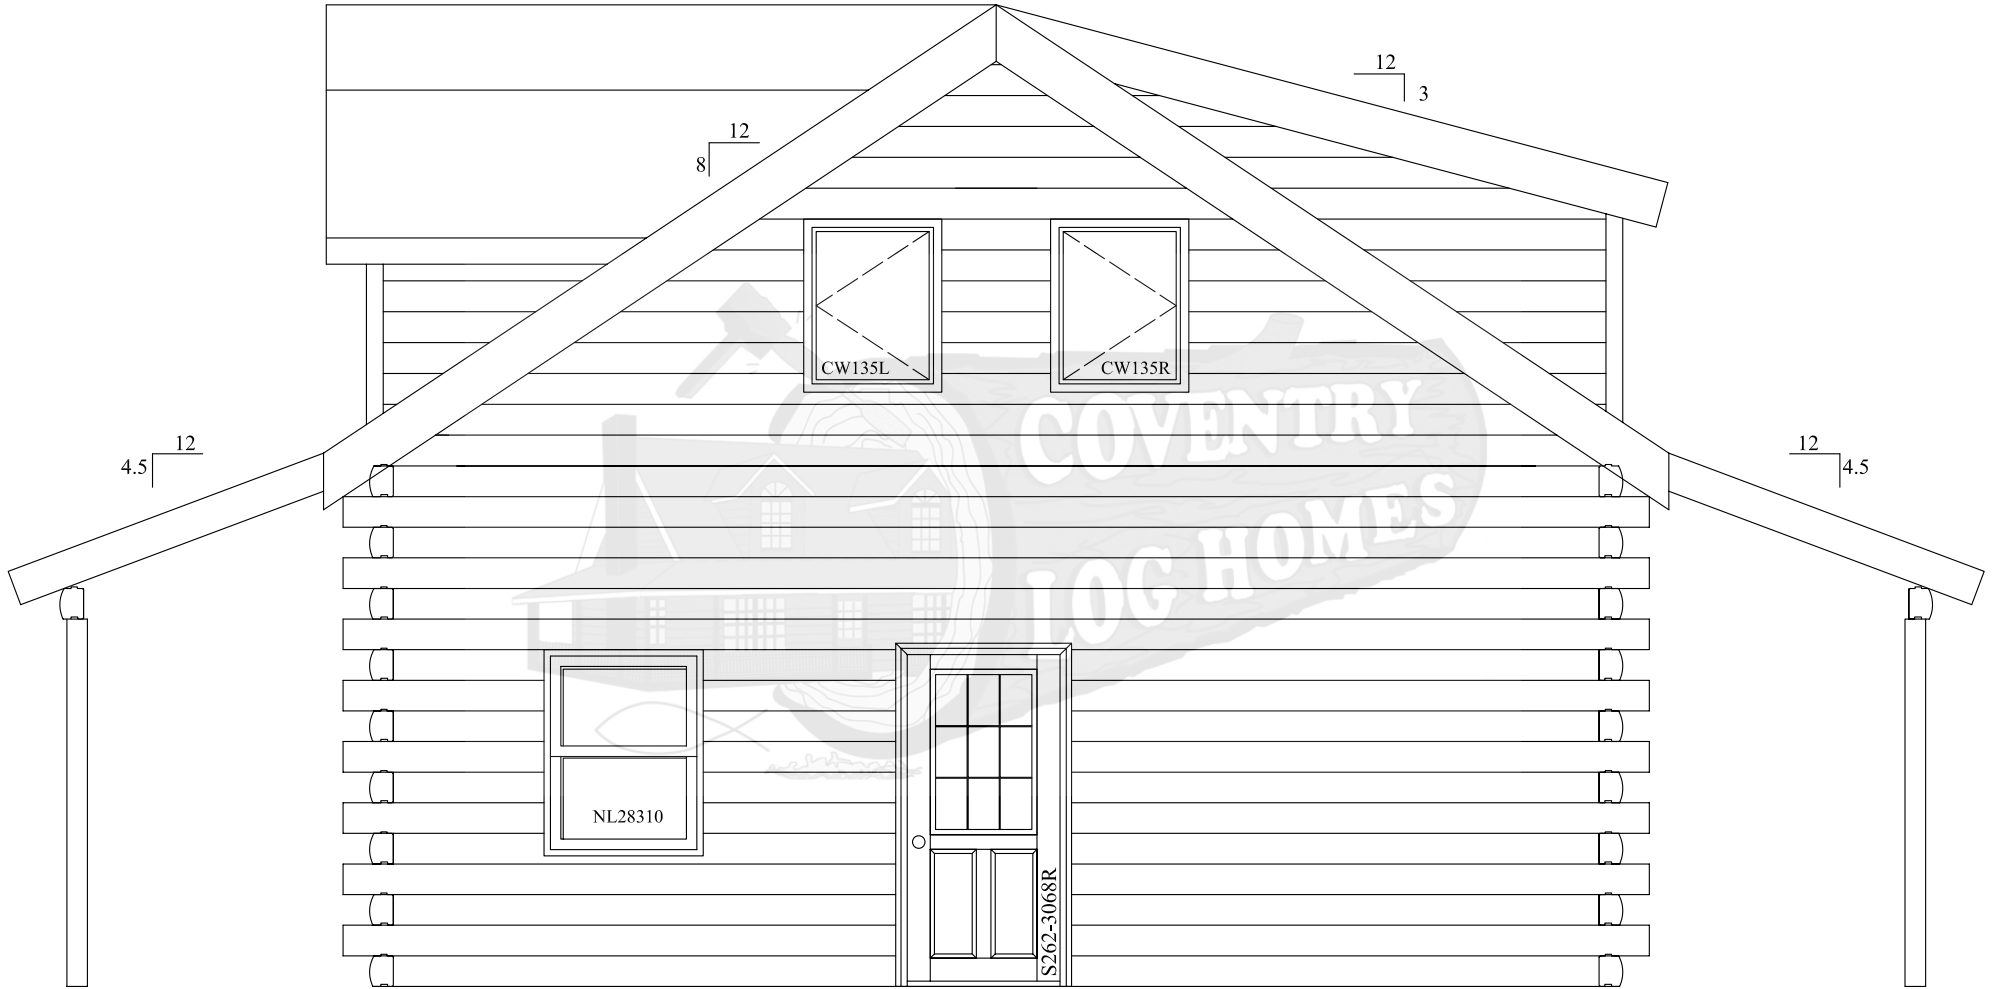


Elevation B

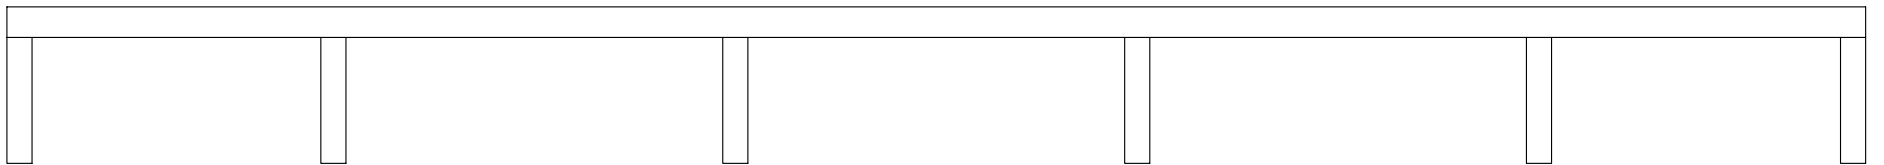


Standard Ledgewood

Log Sided Dormer

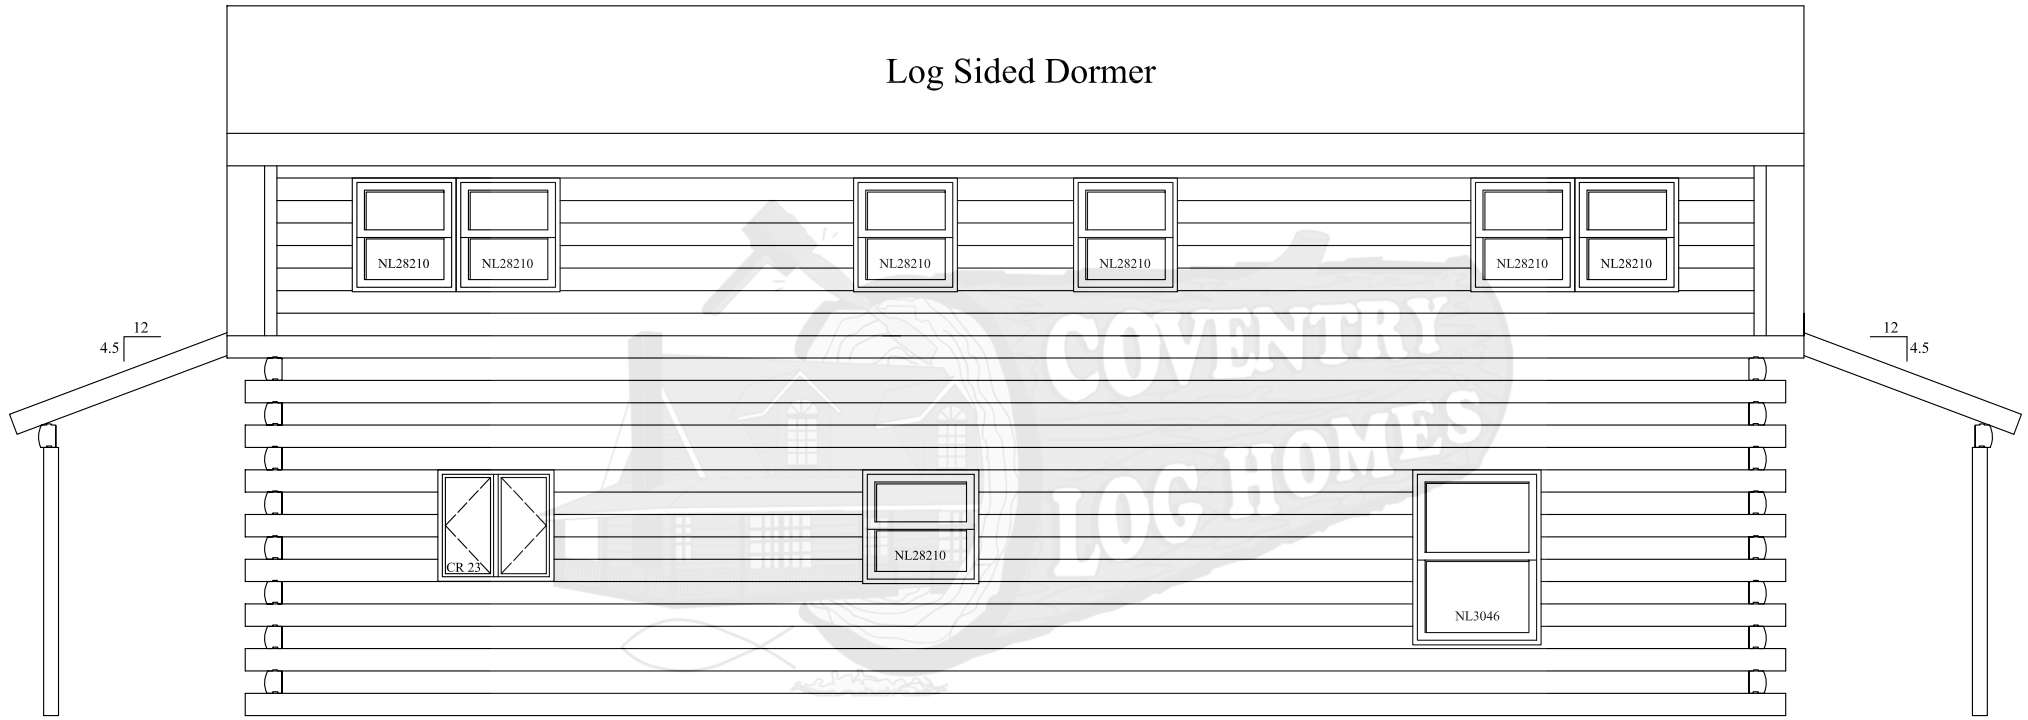


Elevation C

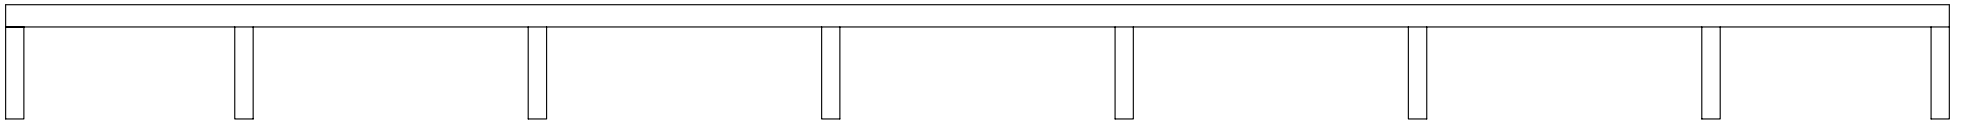

Standard Ledgewood

Note: Actual Pitch Of Roof Determined By Assembled Gable.
Pitch May Vary Slightly From That Noted On Plan.

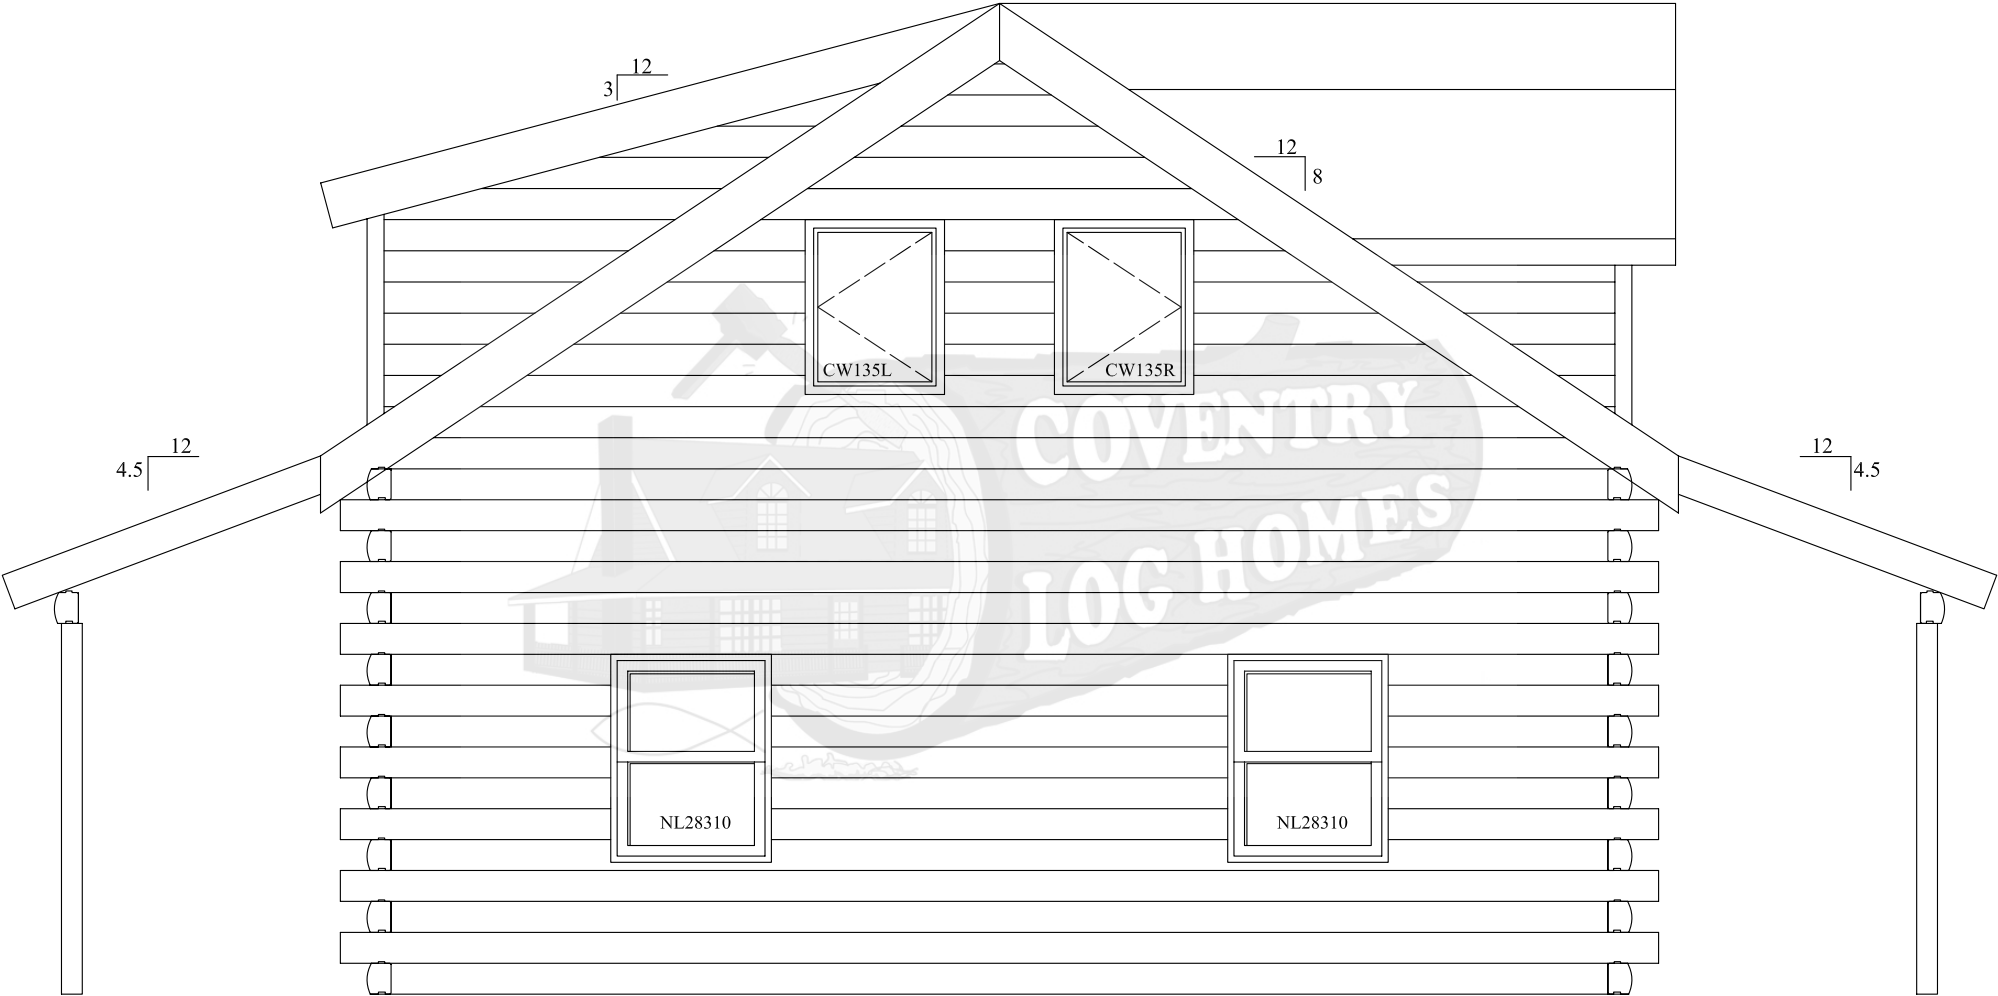

Elevation D

