




Elevation E Gable Windows

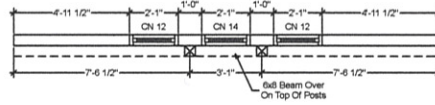

Elevation E

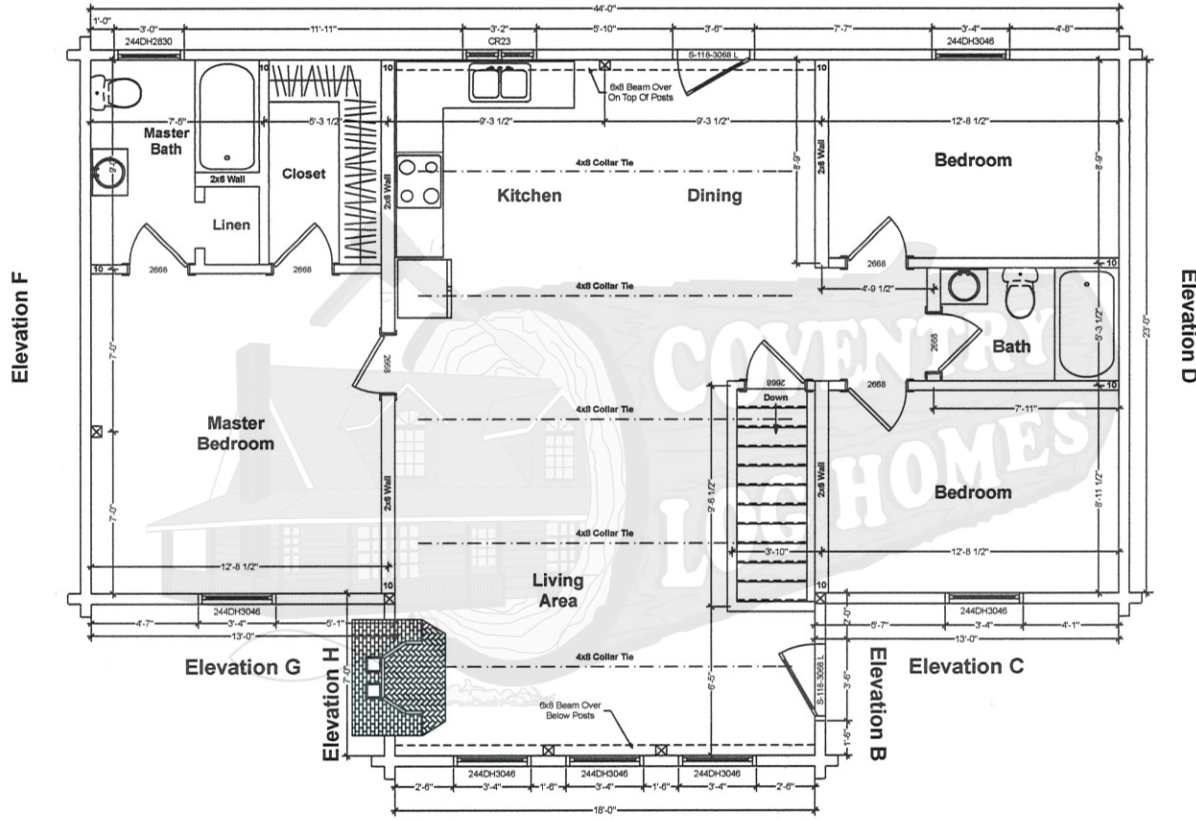

Elevation A

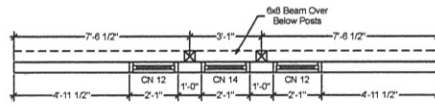


Elevation A Gable Windows

Floor Plan


Lexington


# Do Not Pour From This Plan

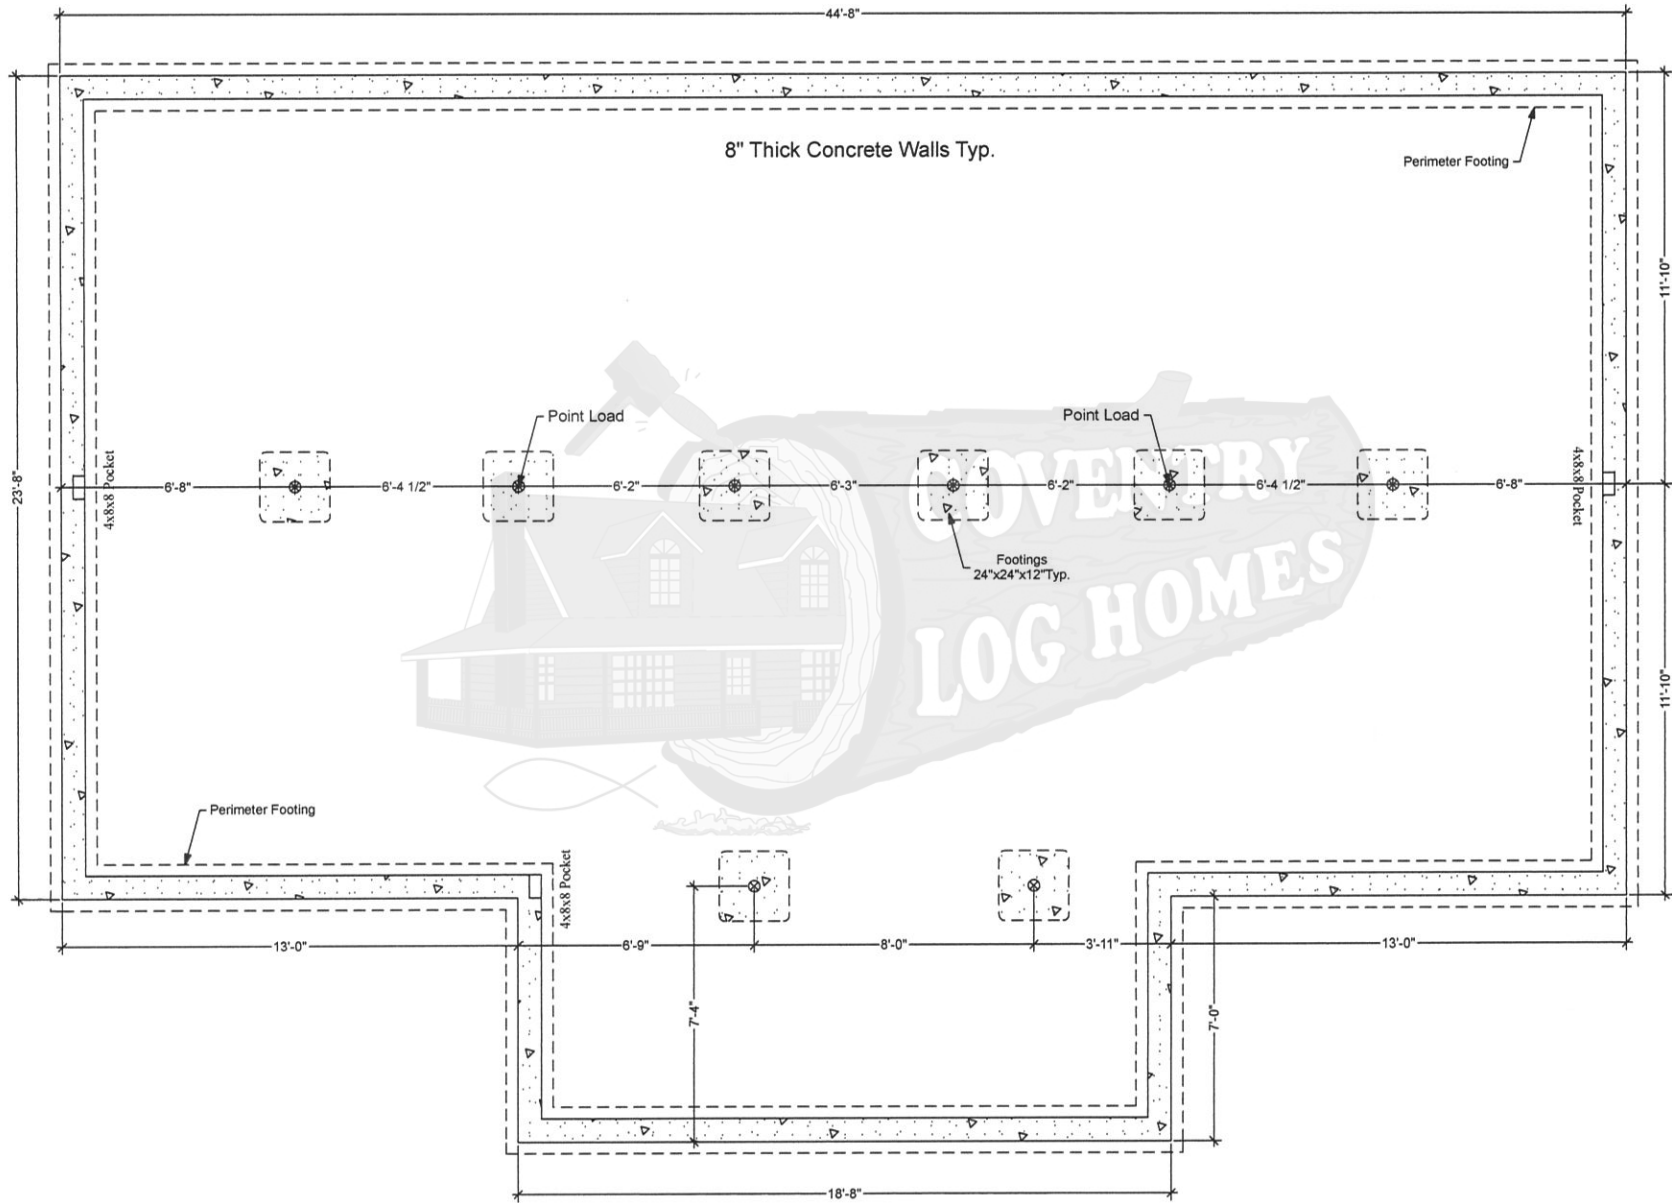

## Foundation Plan

Pitch Of Roof Determined By Assembled Gable.  
Actual Pitch May Vary Slightly From That Shown On Plan

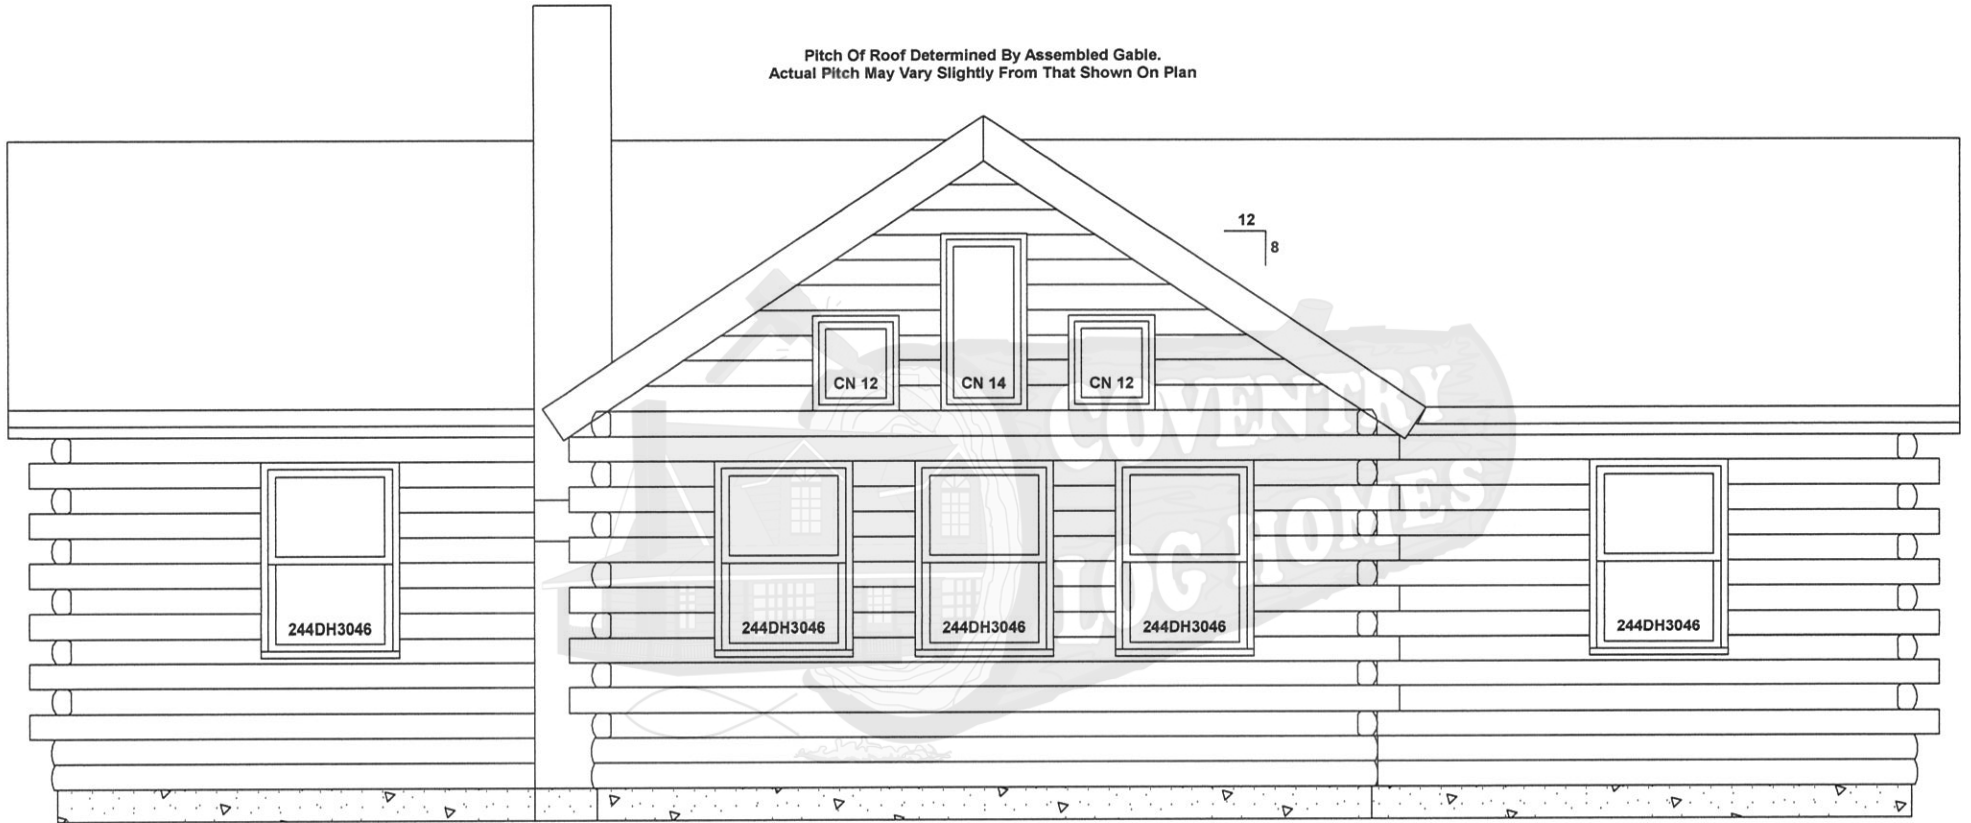

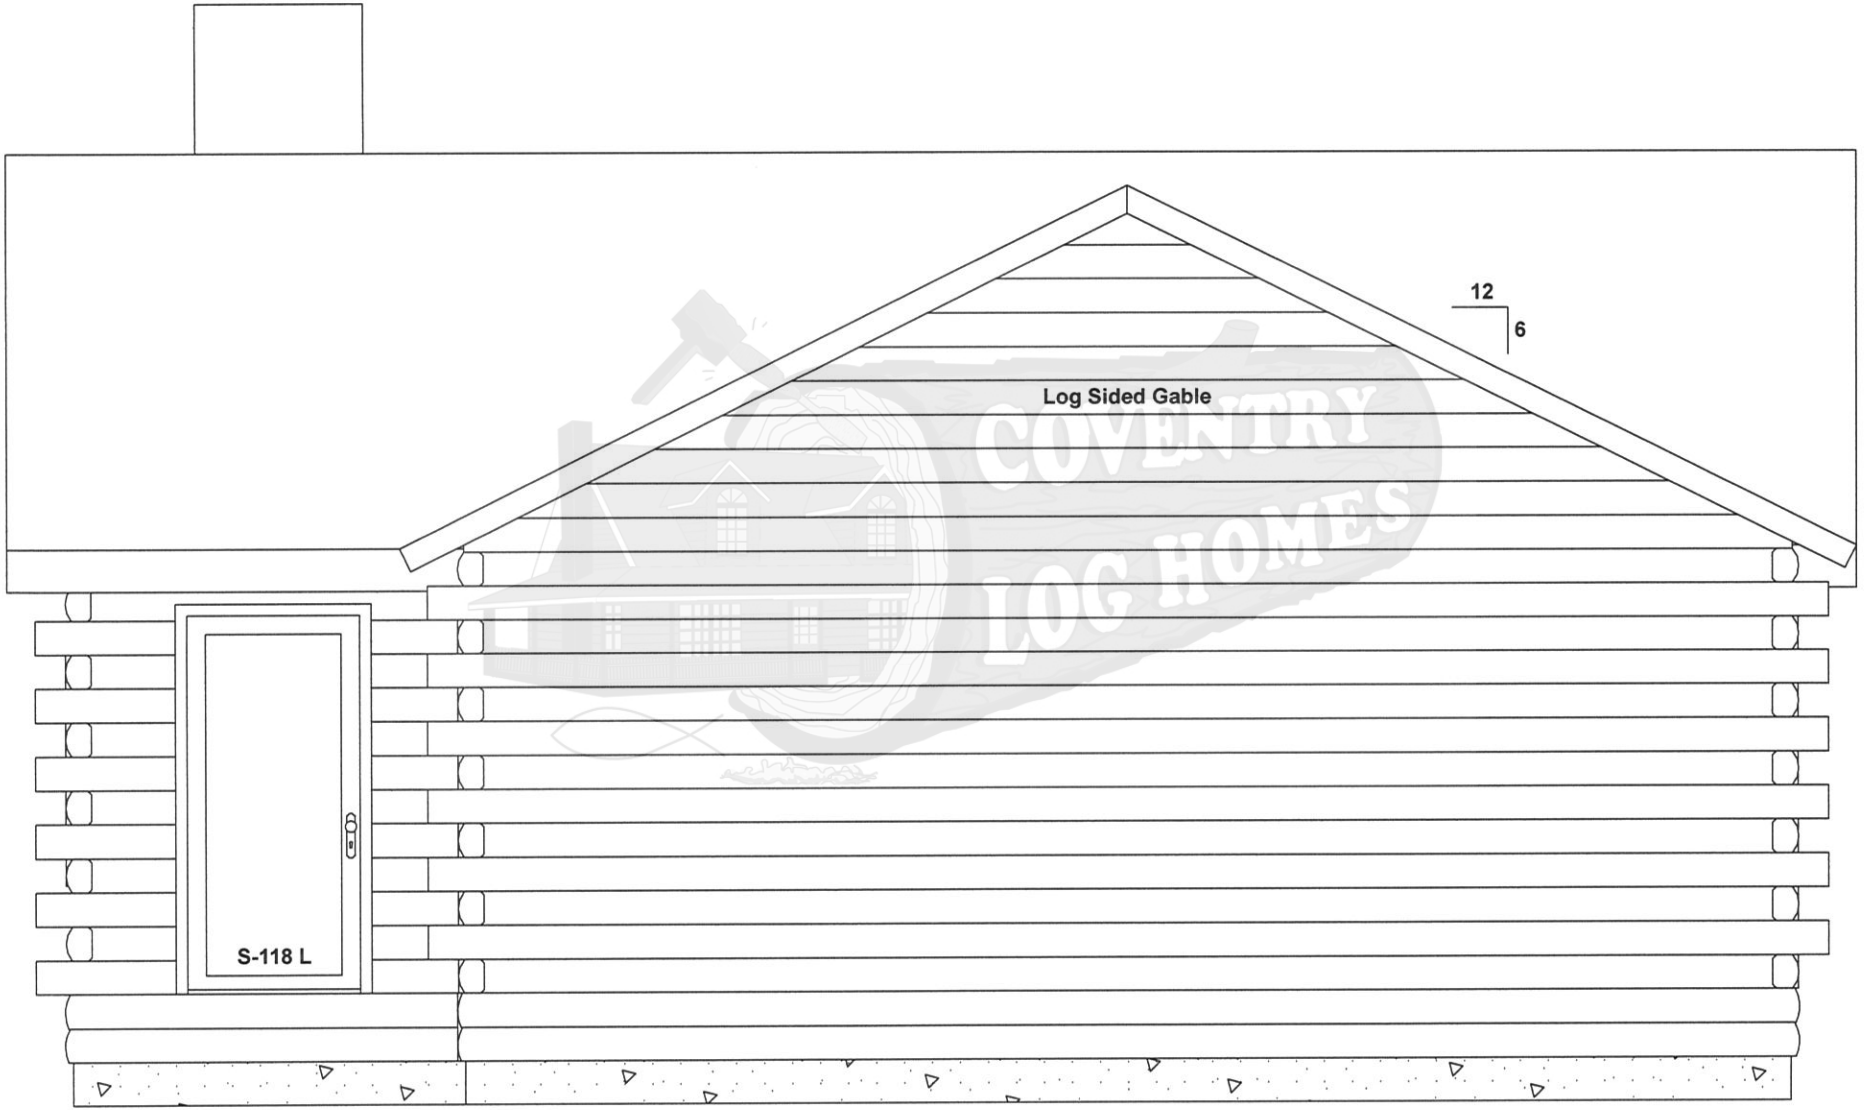

Log Sided Gable

12  
6

S-118 L

COVENTRY  
LOG HOMES

Pitch Of Roof Determined By Assembled Gable.  
Actual Pitch May Vary Slightly From That Shown On Plan

