

# Tradesman


## The Madison

24' x 54' • 1,296 sq. ft. • living area  
3 bedrooms • 2 baths • wrap porch


The Madison



Photo may vary from actual design.

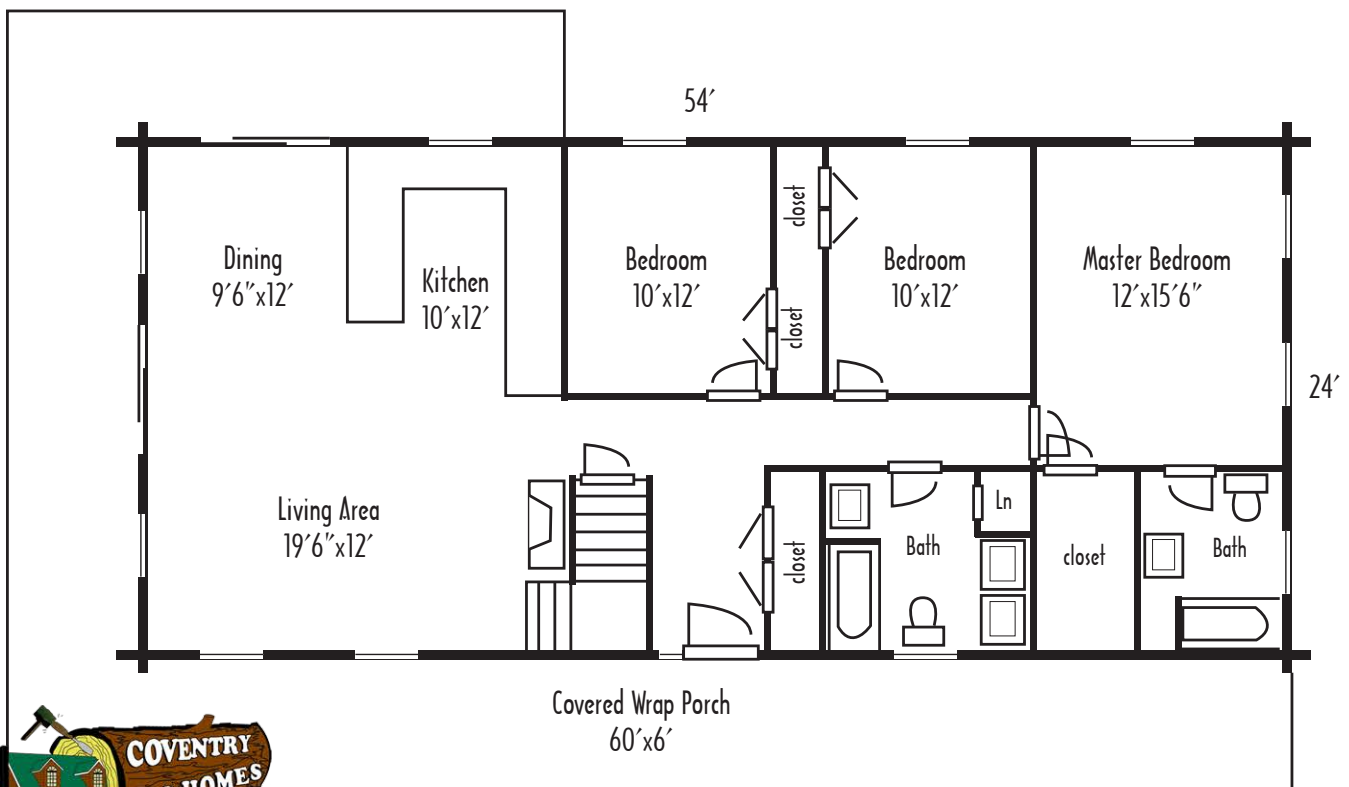

Elevation C

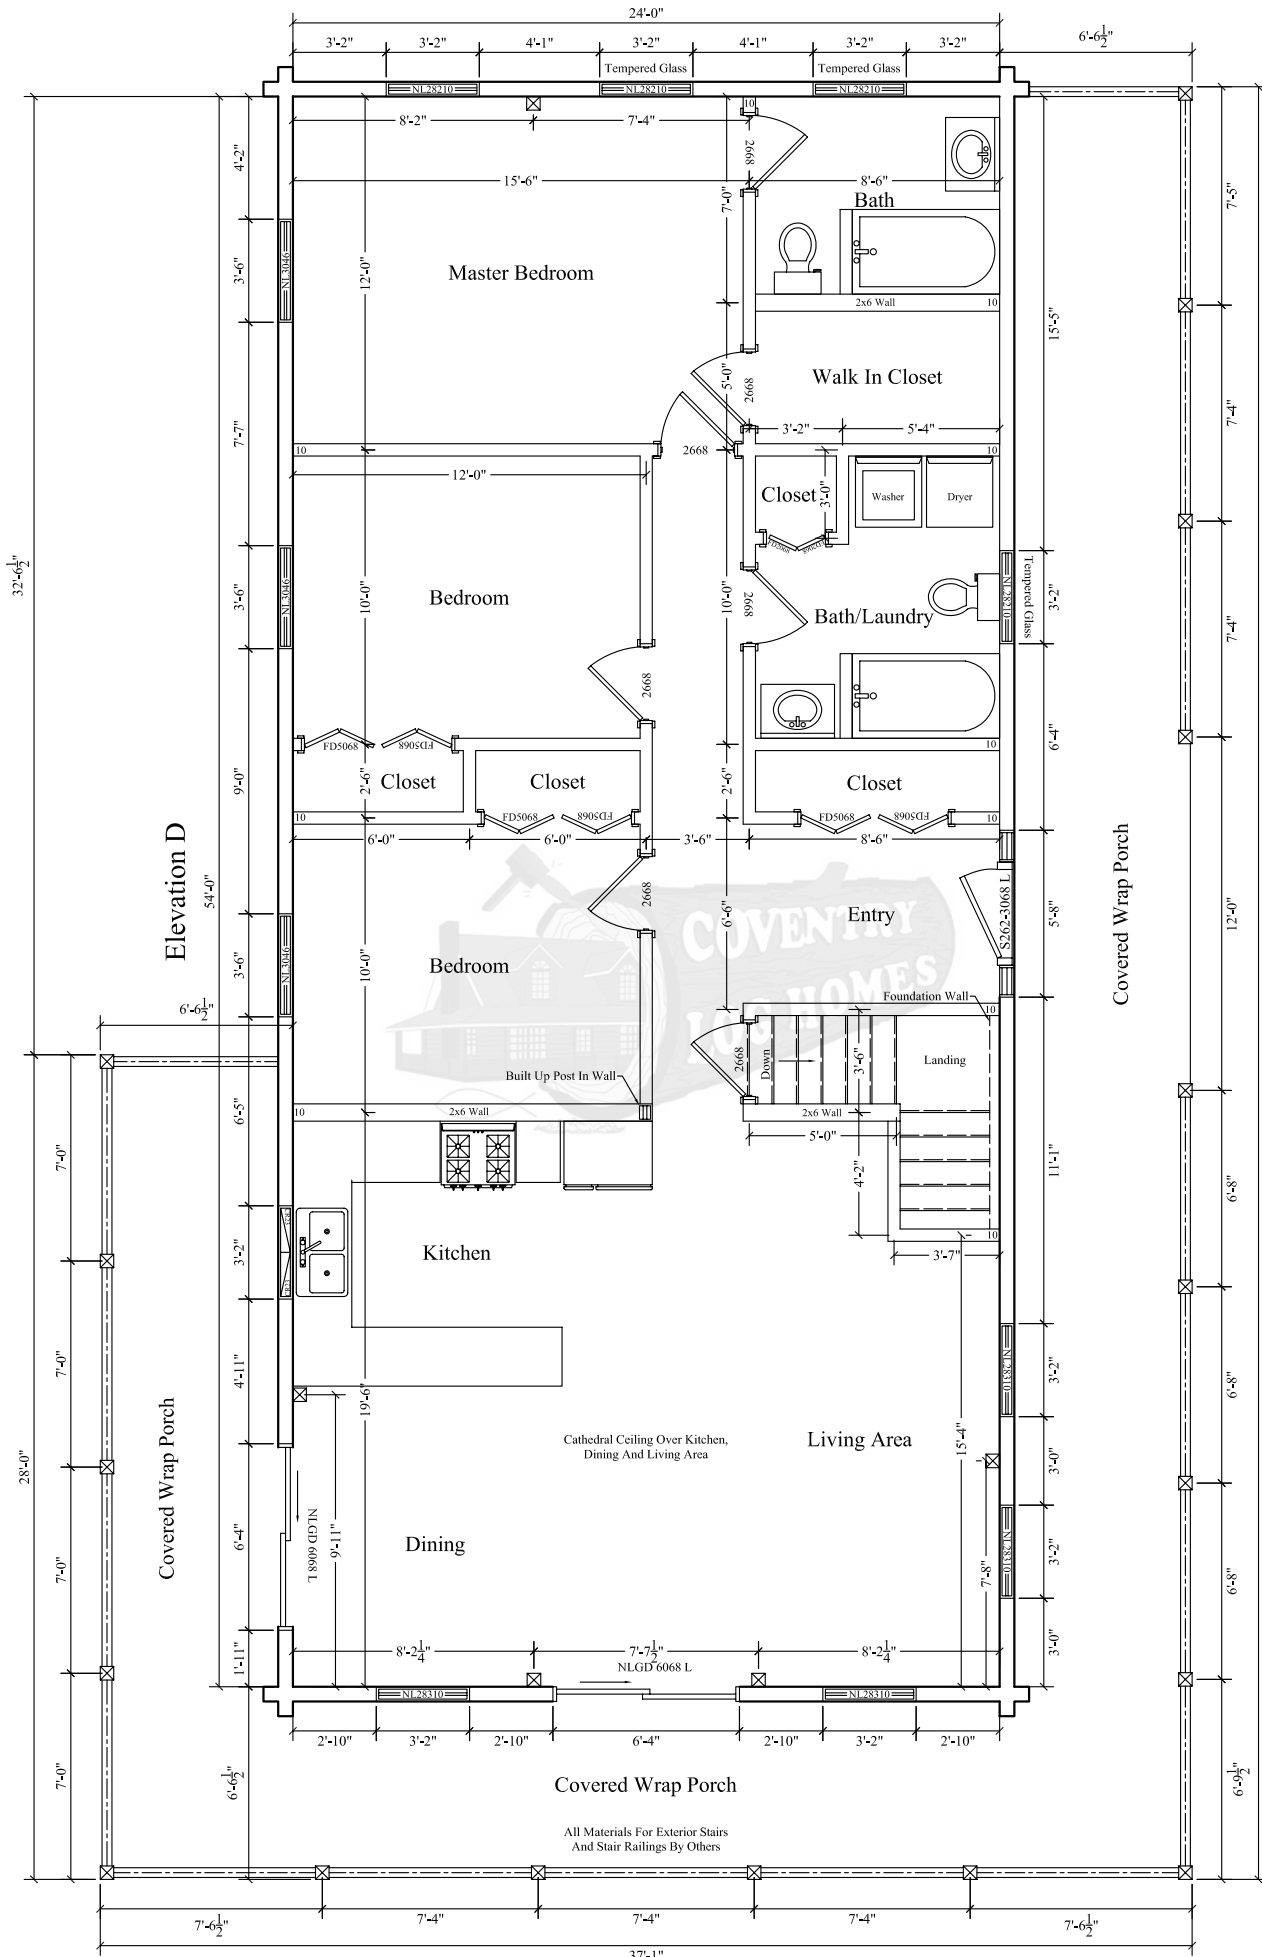

Elevation D

Covered Wrap Porch

Elevation B


Madison

Elevation A

Floor Plan

All Materials For Exterior Stairs And Stair Railings By Others


101-09

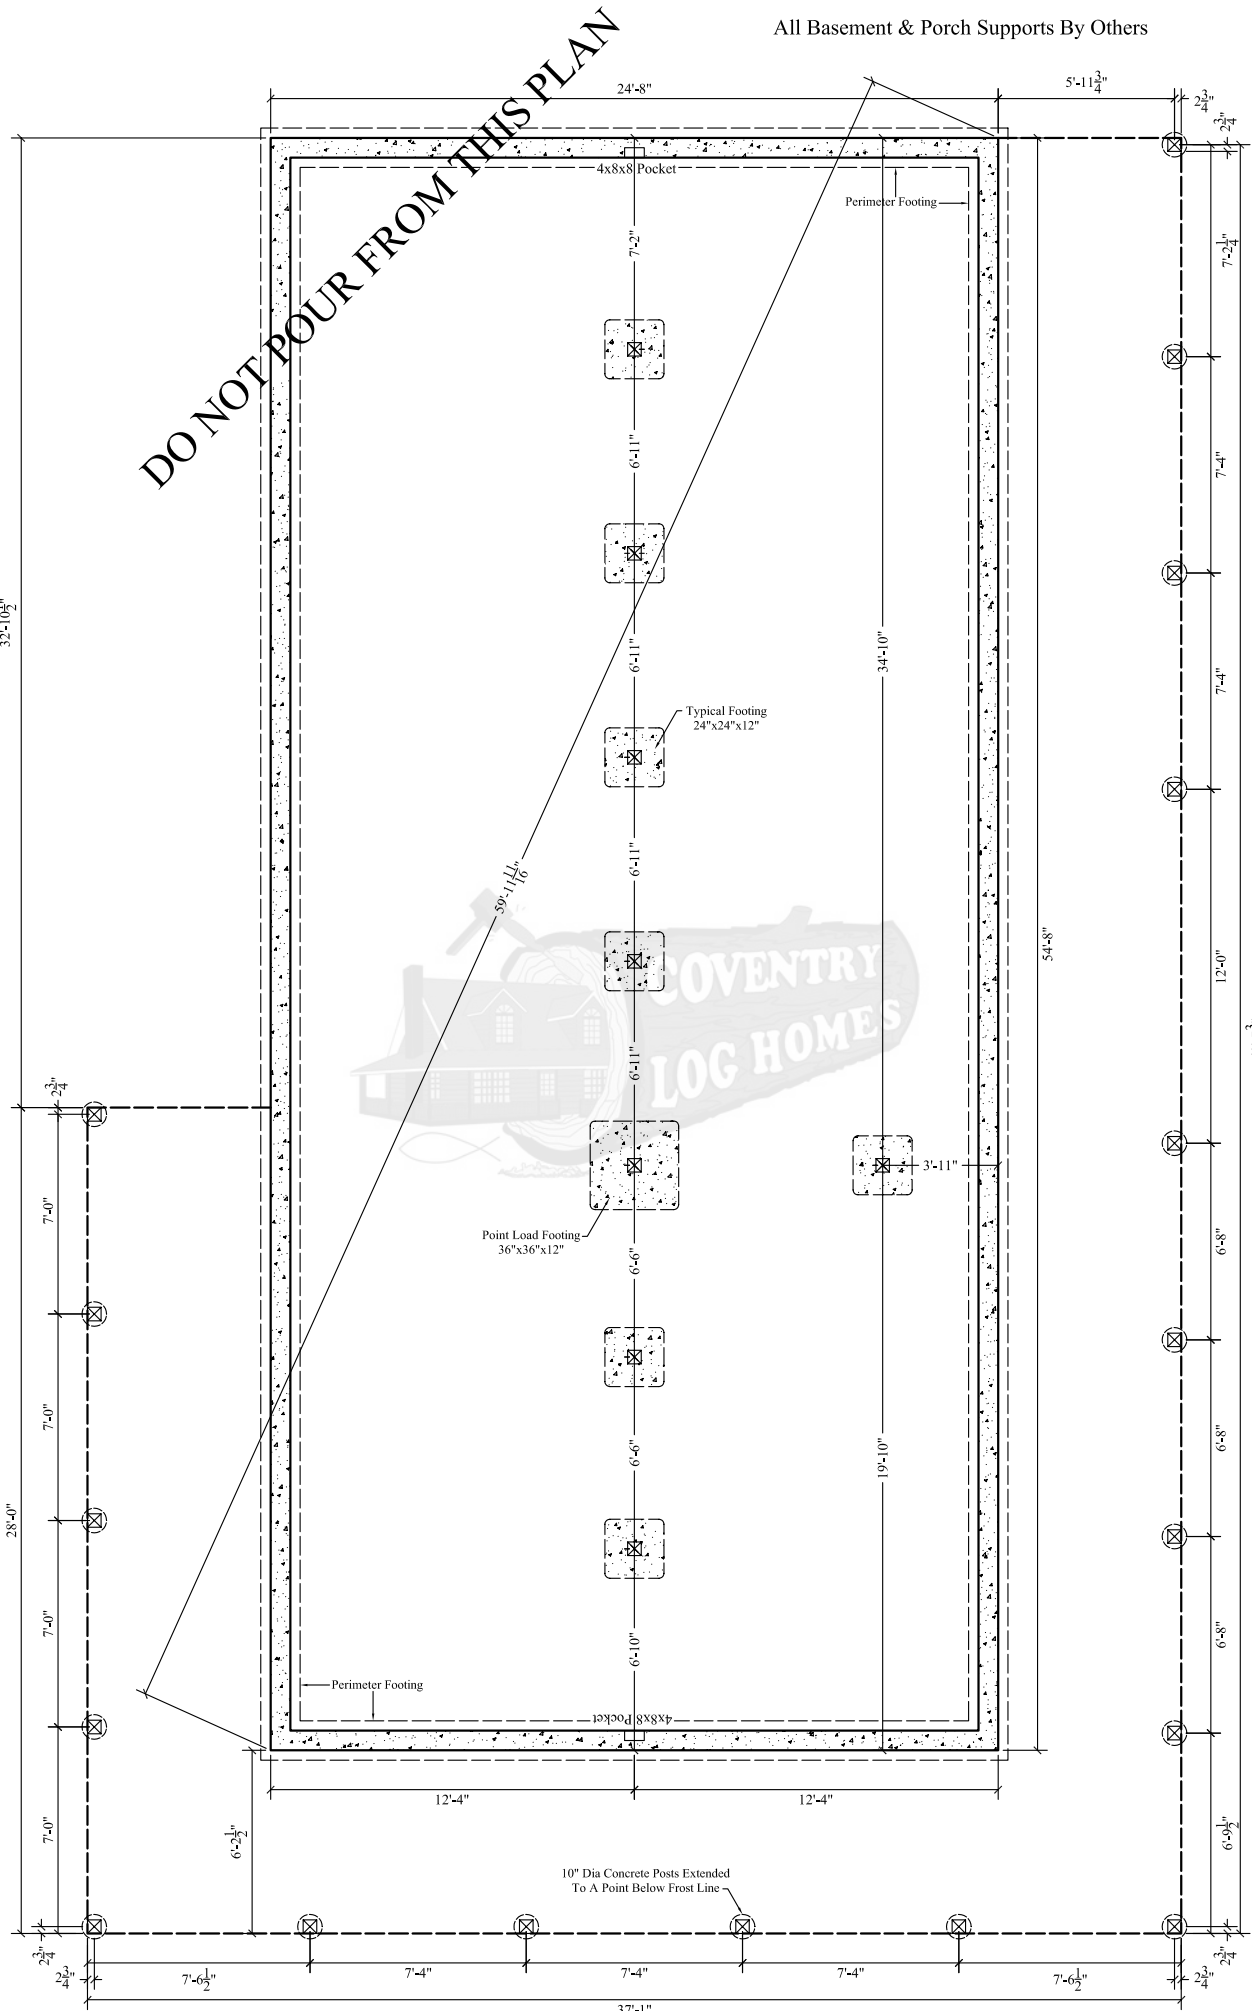

Madison


Foundation Plan

Full Log Gable

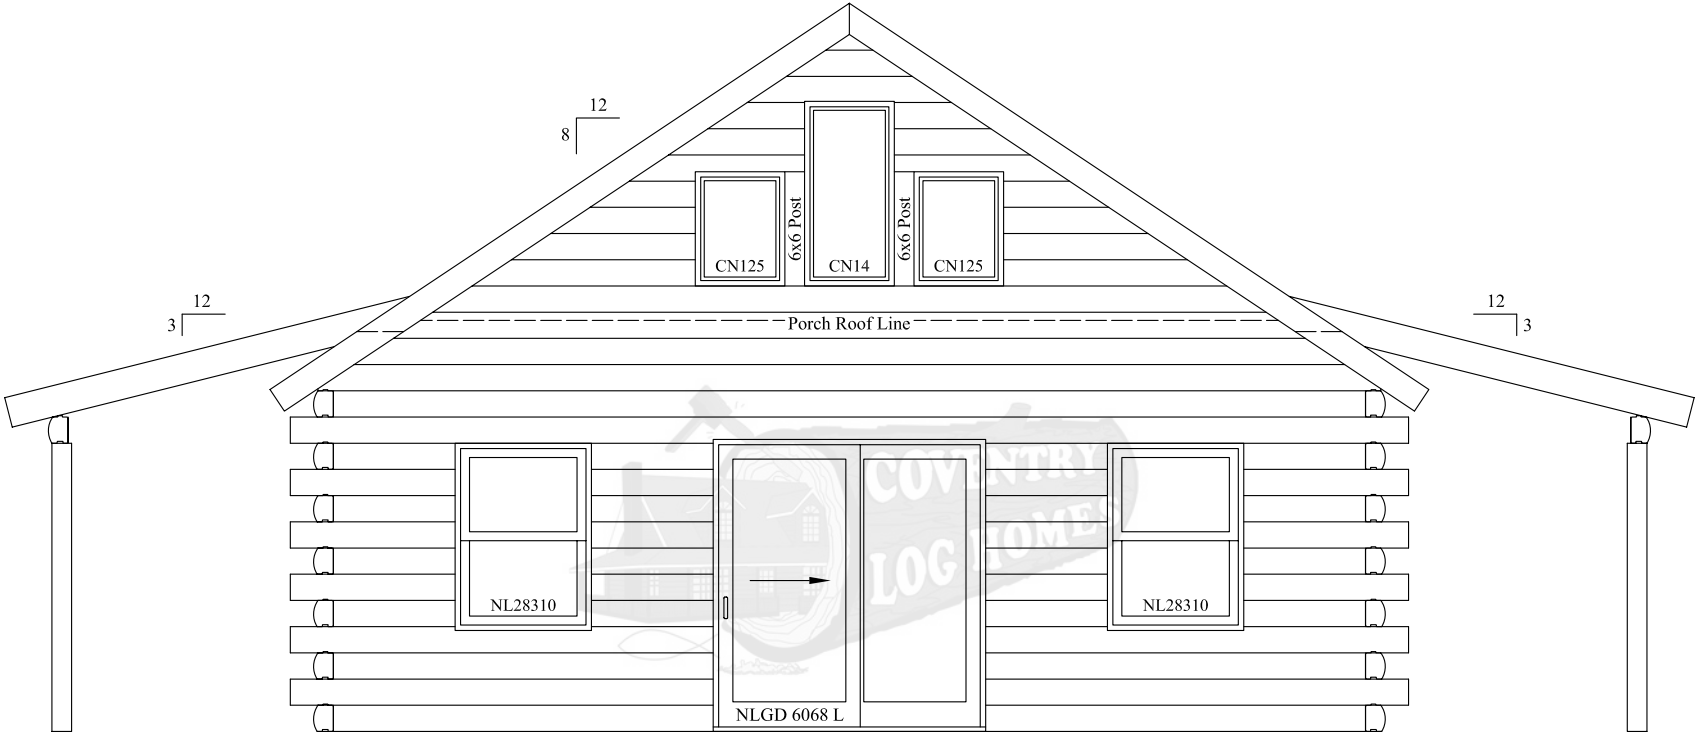


Madison

Elevation A

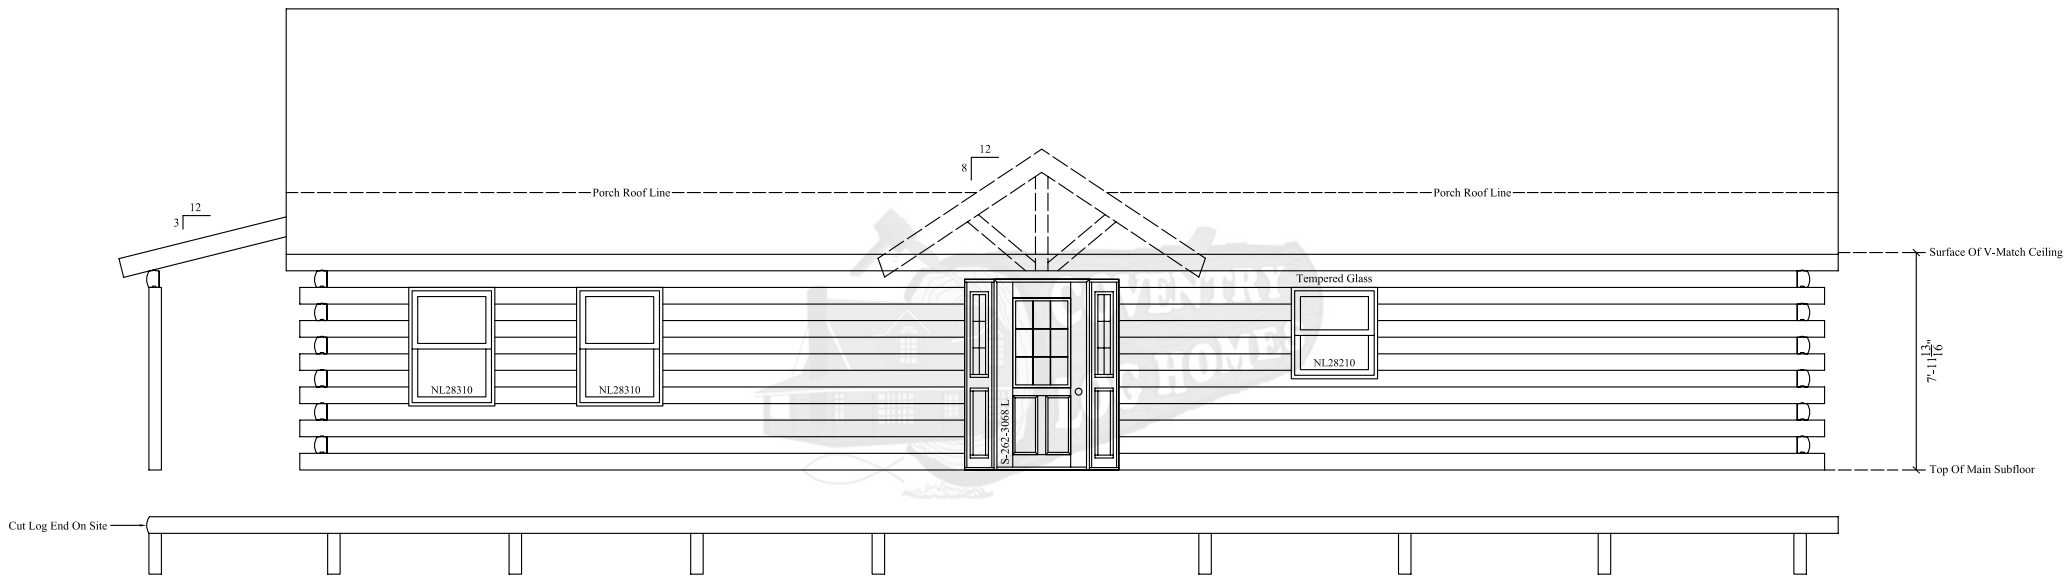


Madison

Elevation B

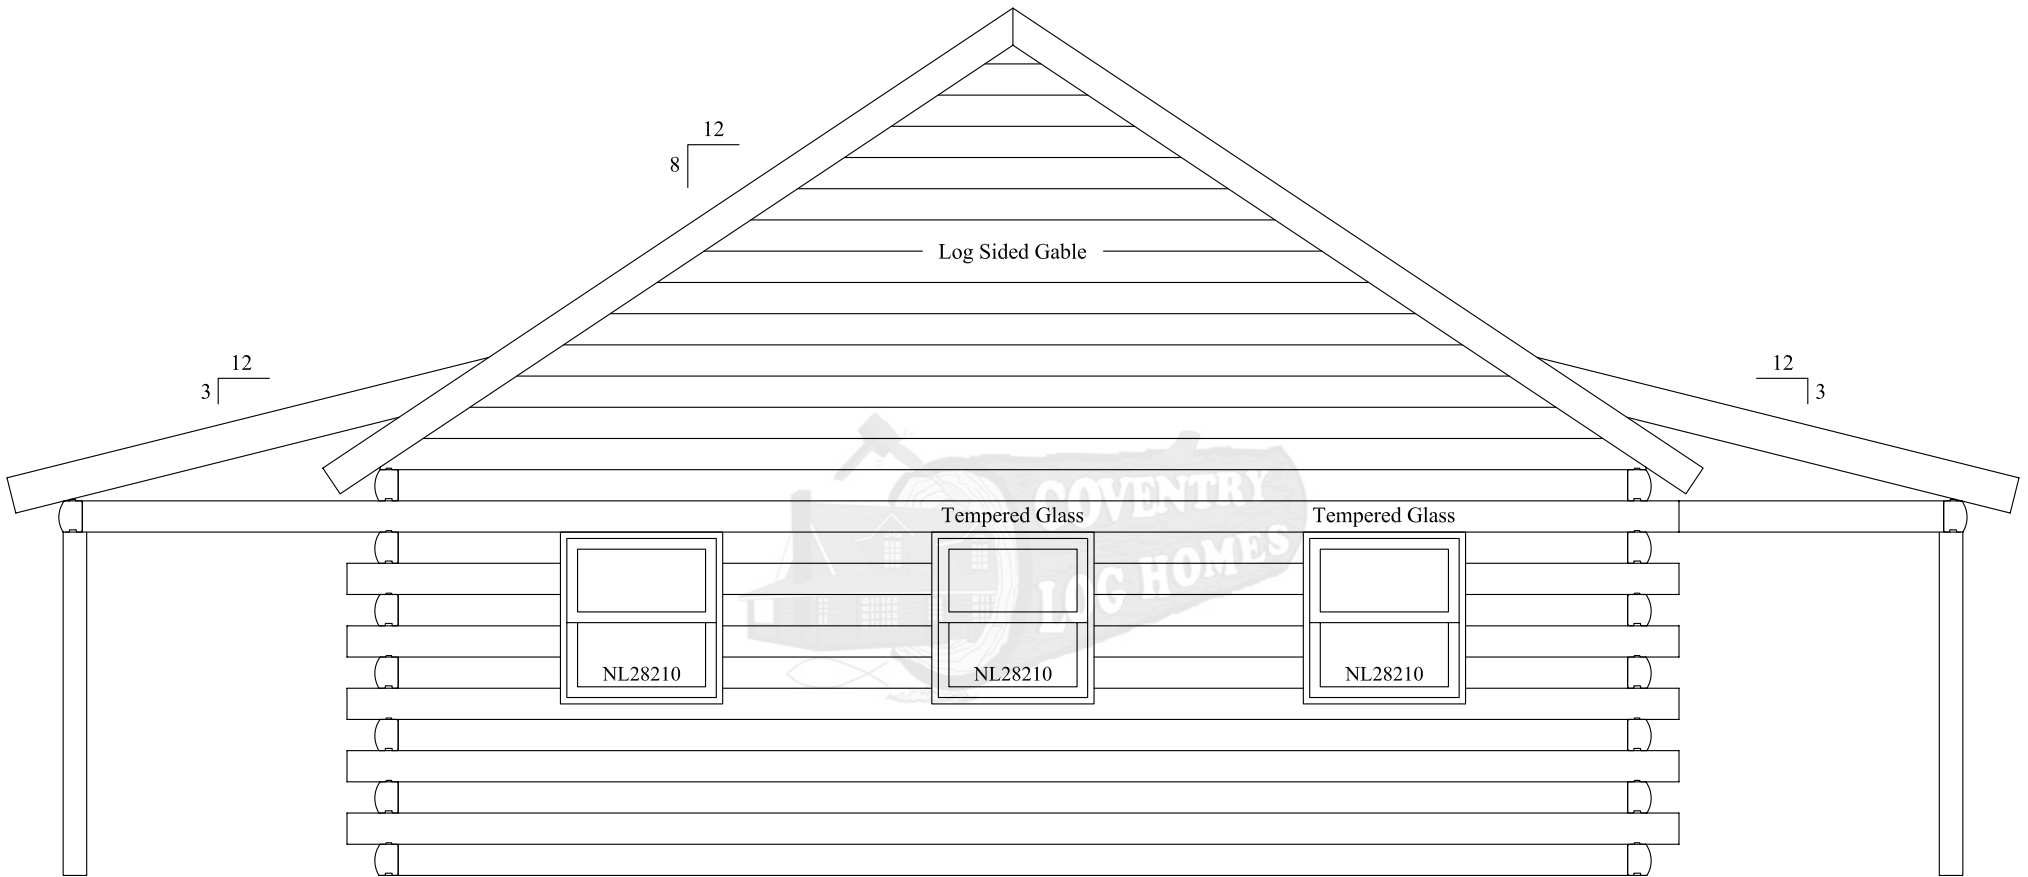

Madison

Elevation C

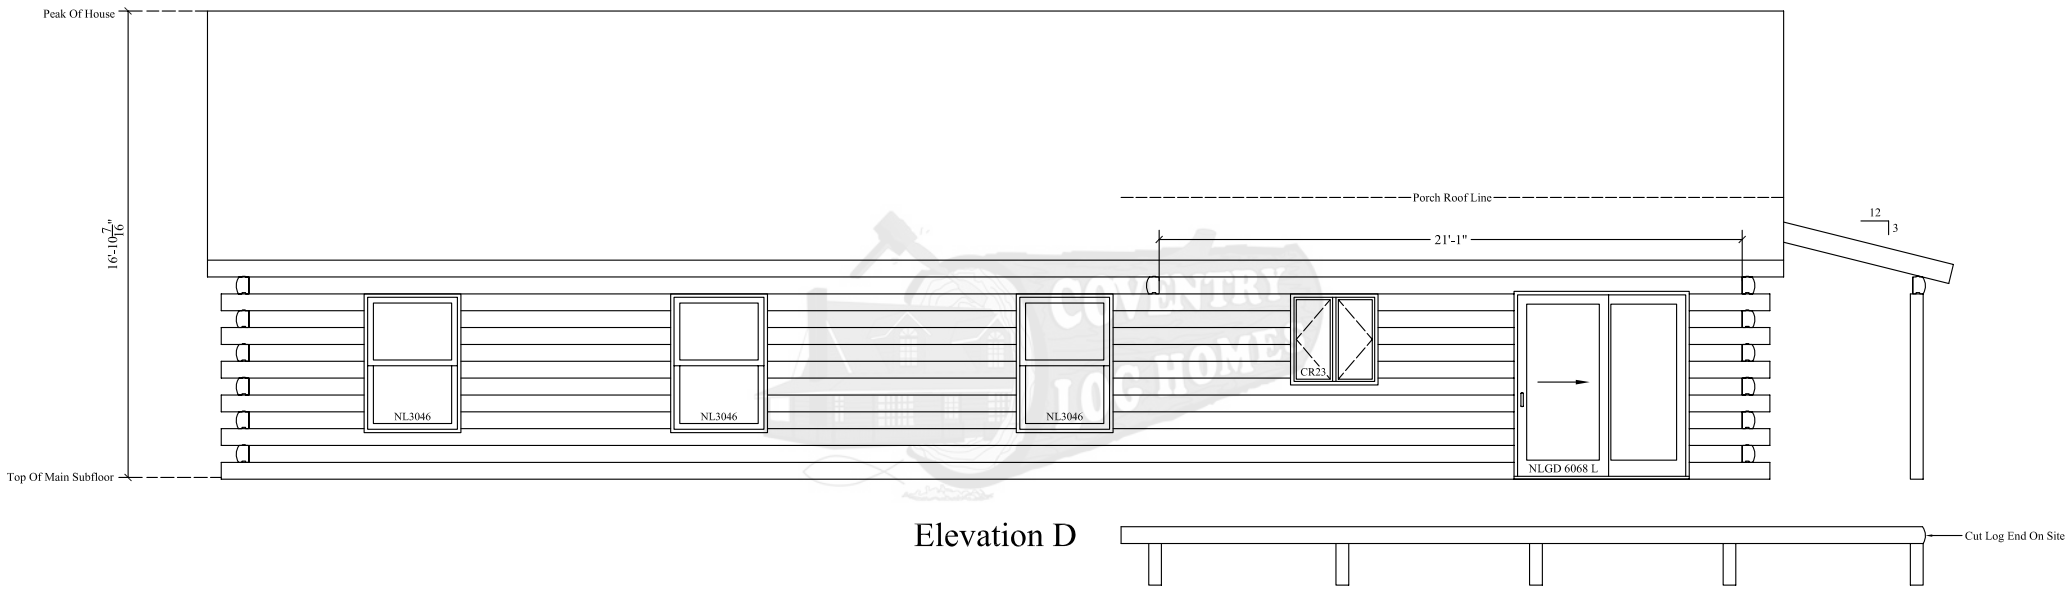

Madison

Elevation D