

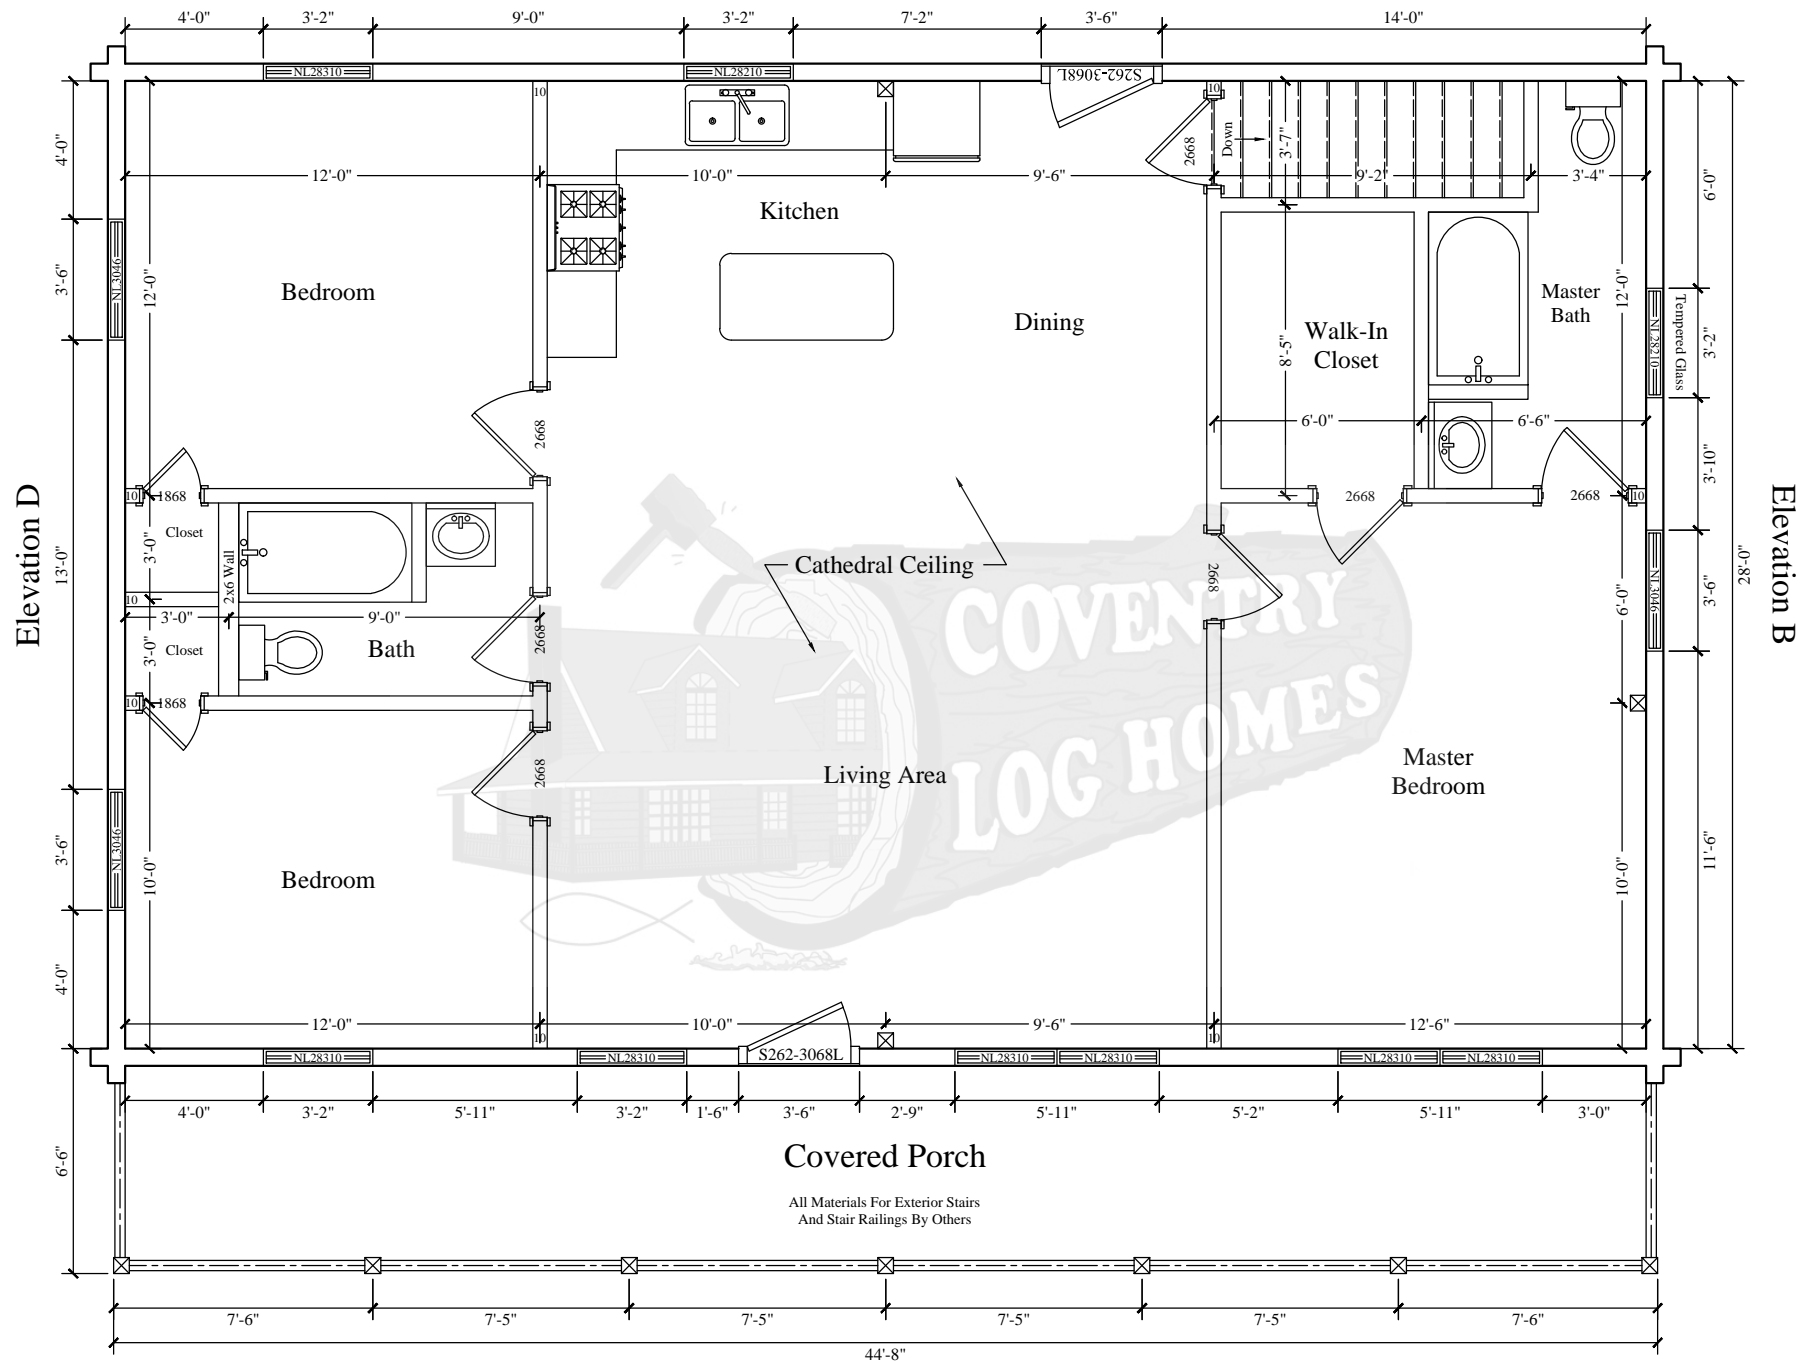


Elevation C

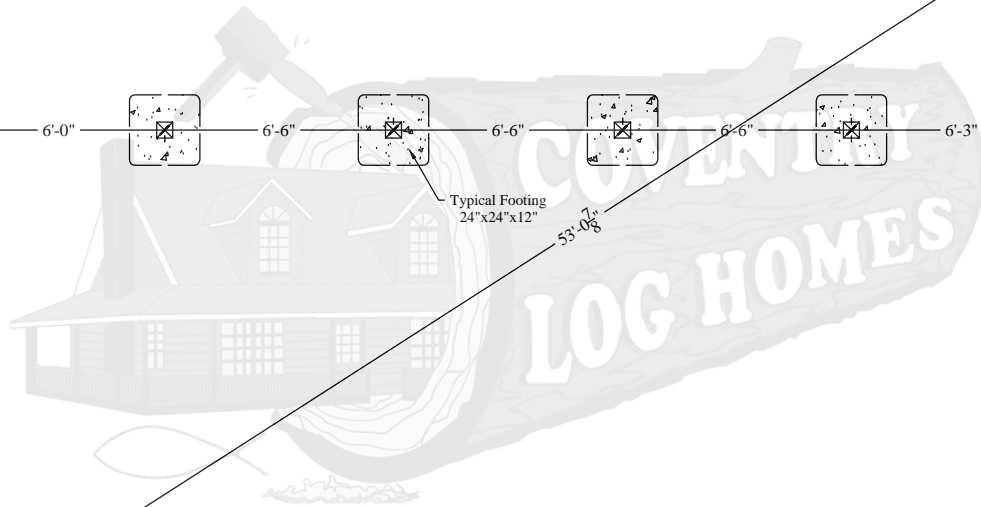



Elevation A

DO NOT POUR FROM THIS PLAN

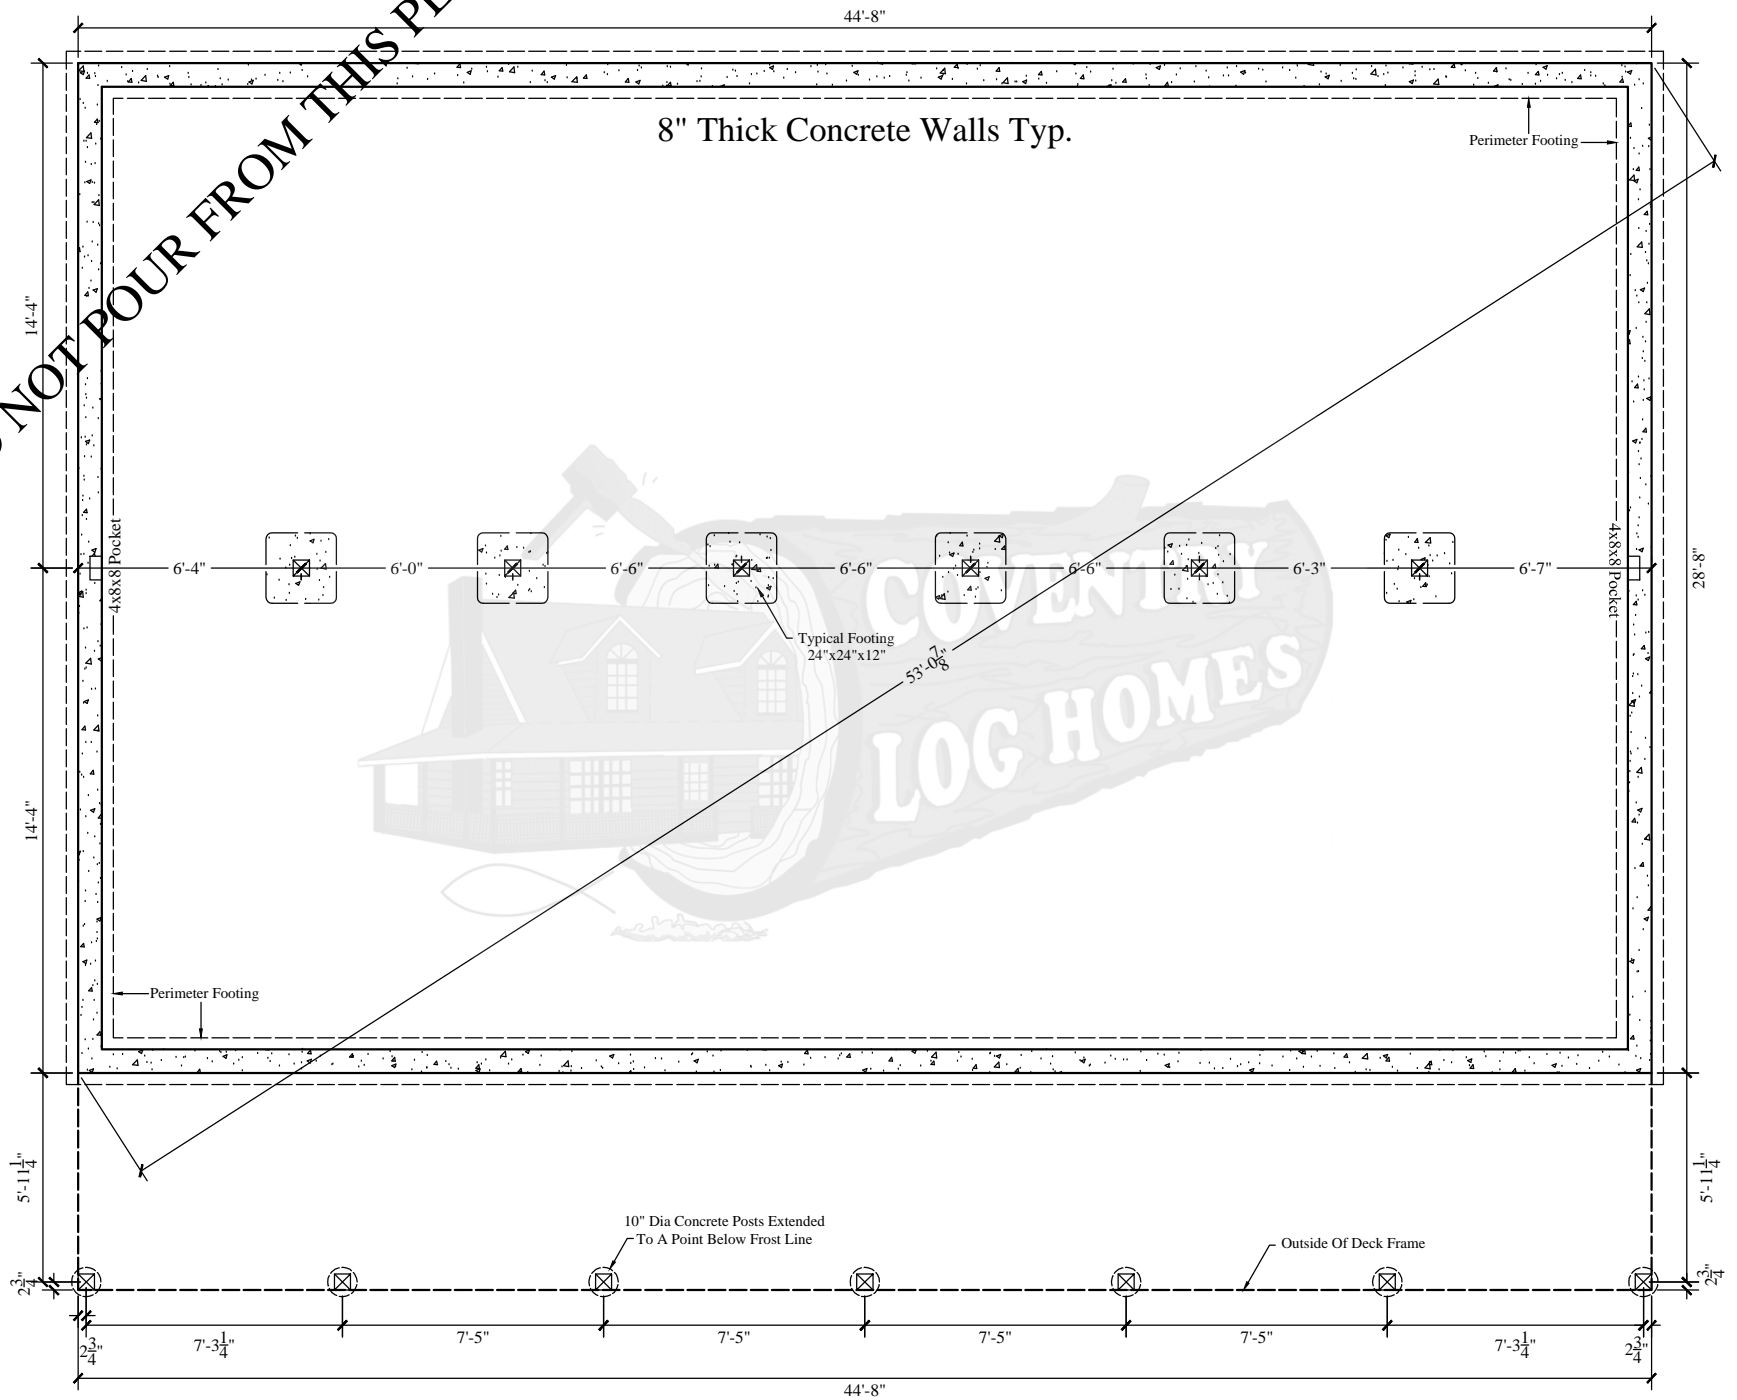


All Basement & Porch Supports By Others

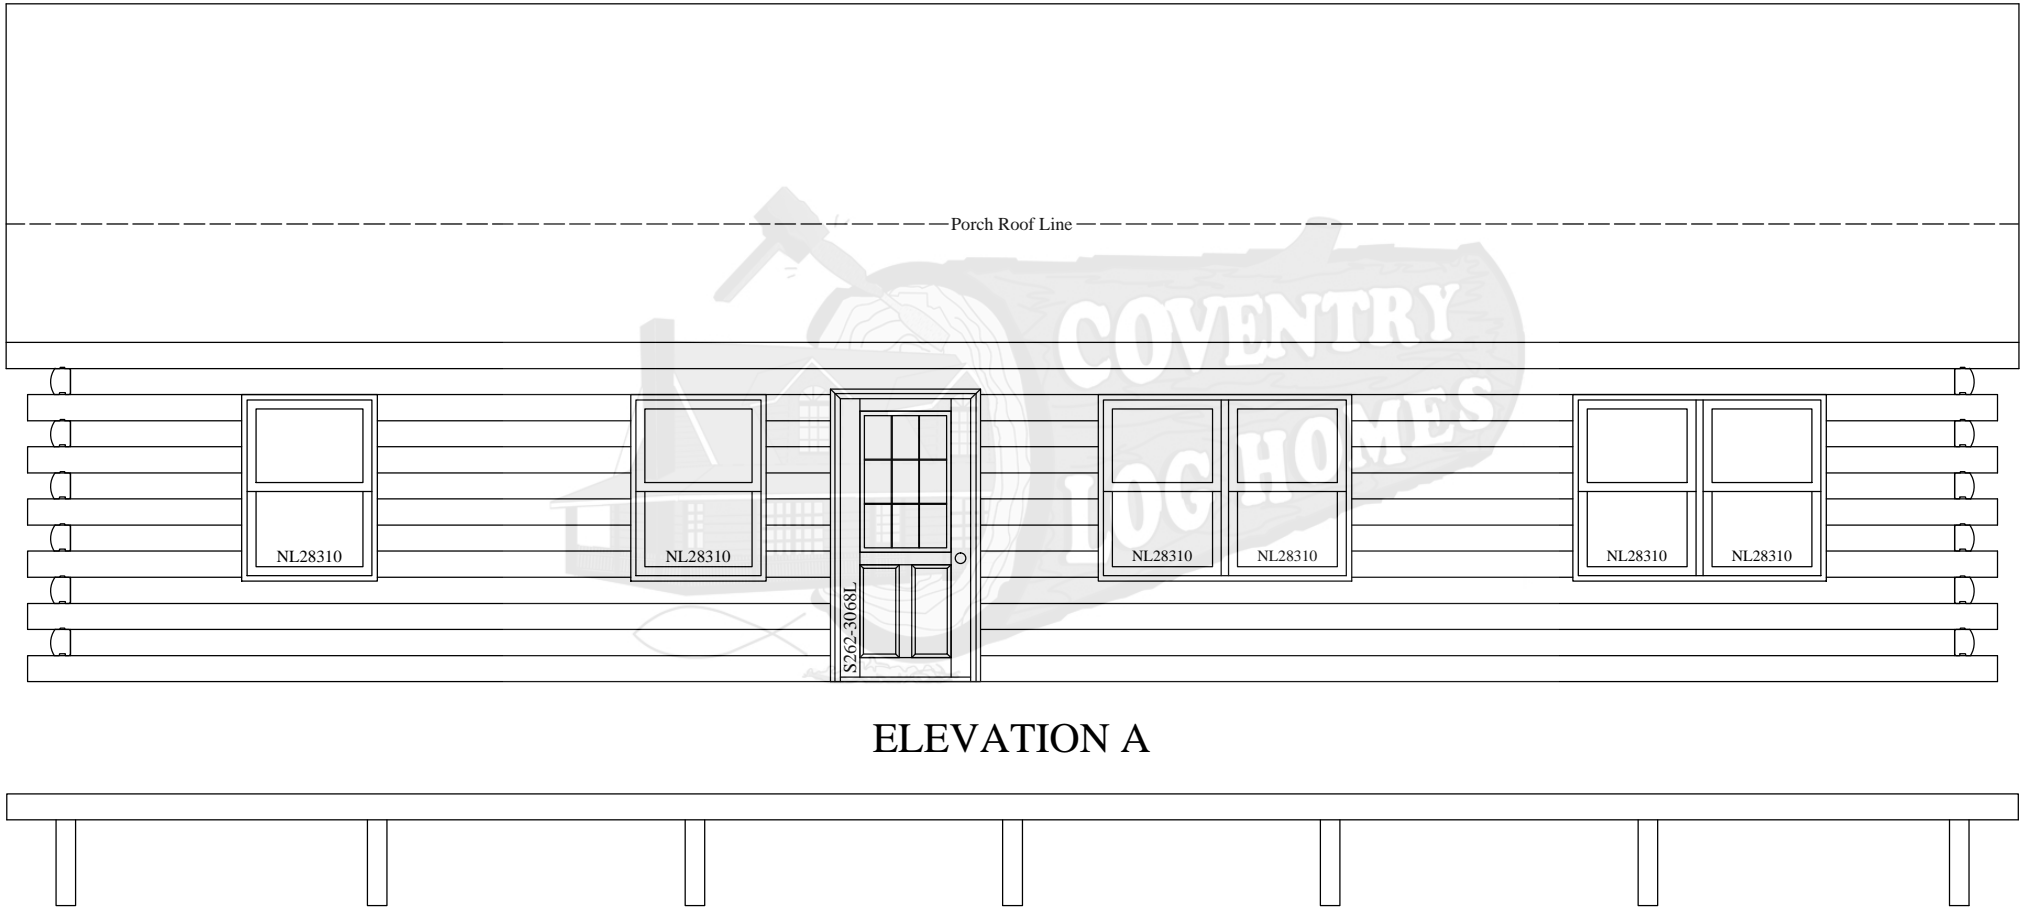


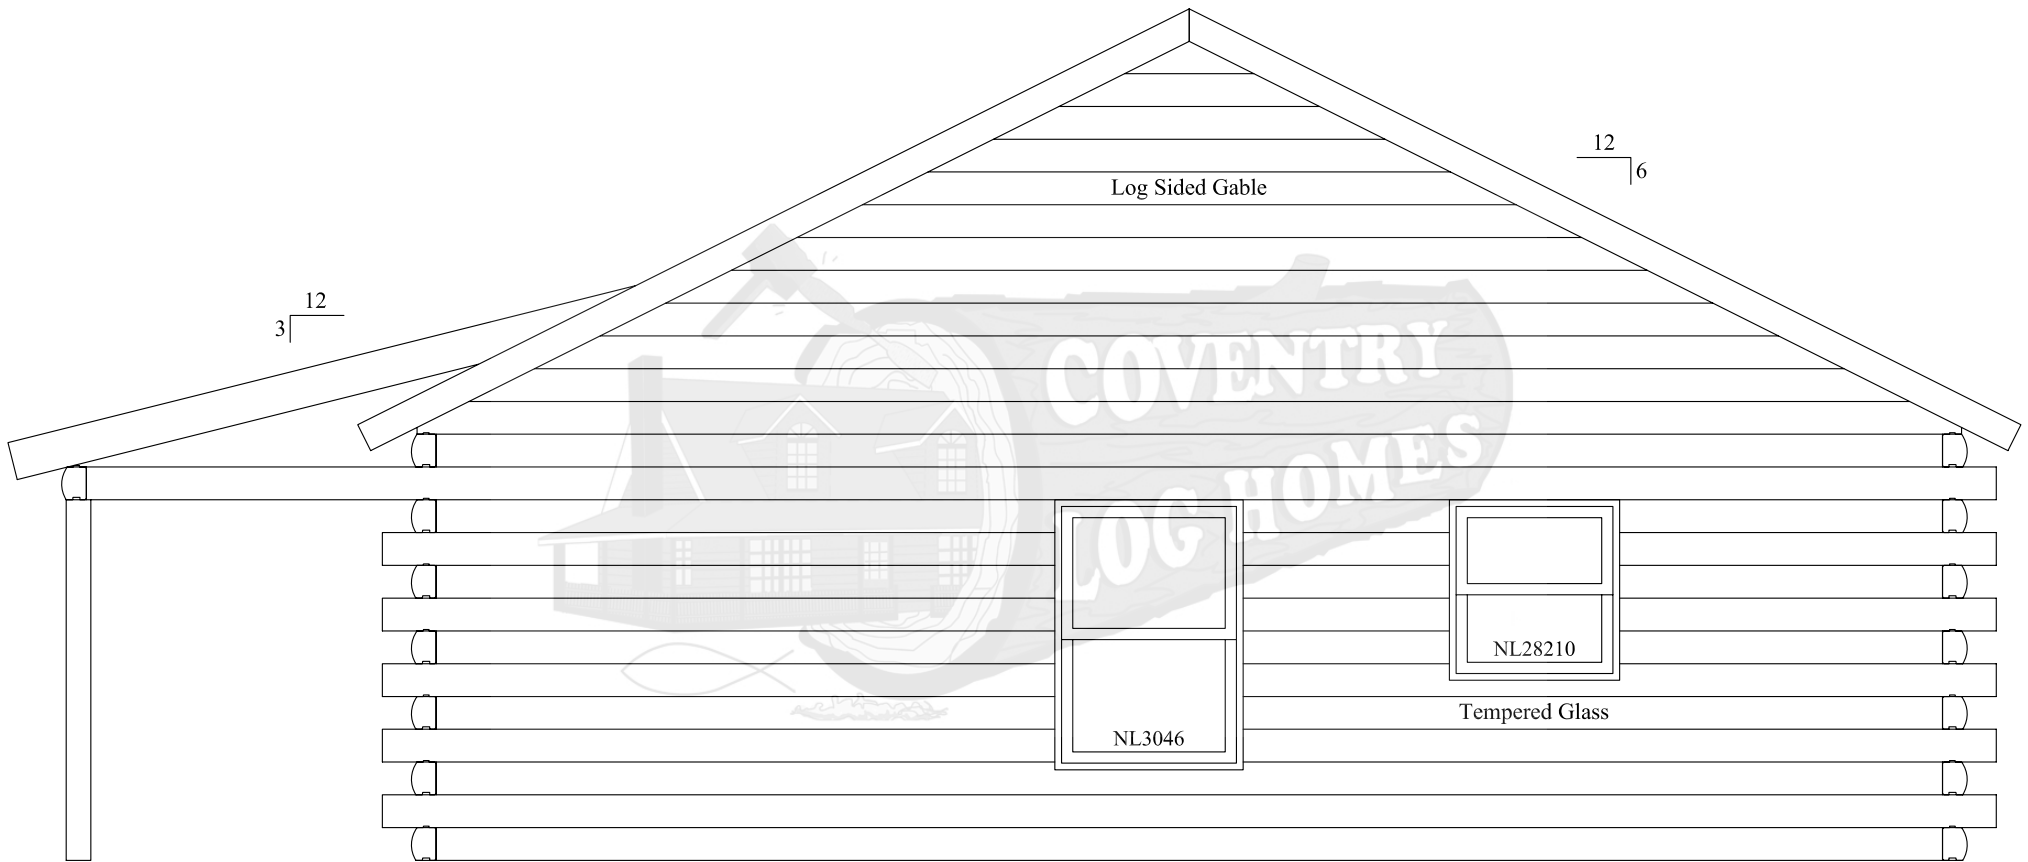

ELEVATION B

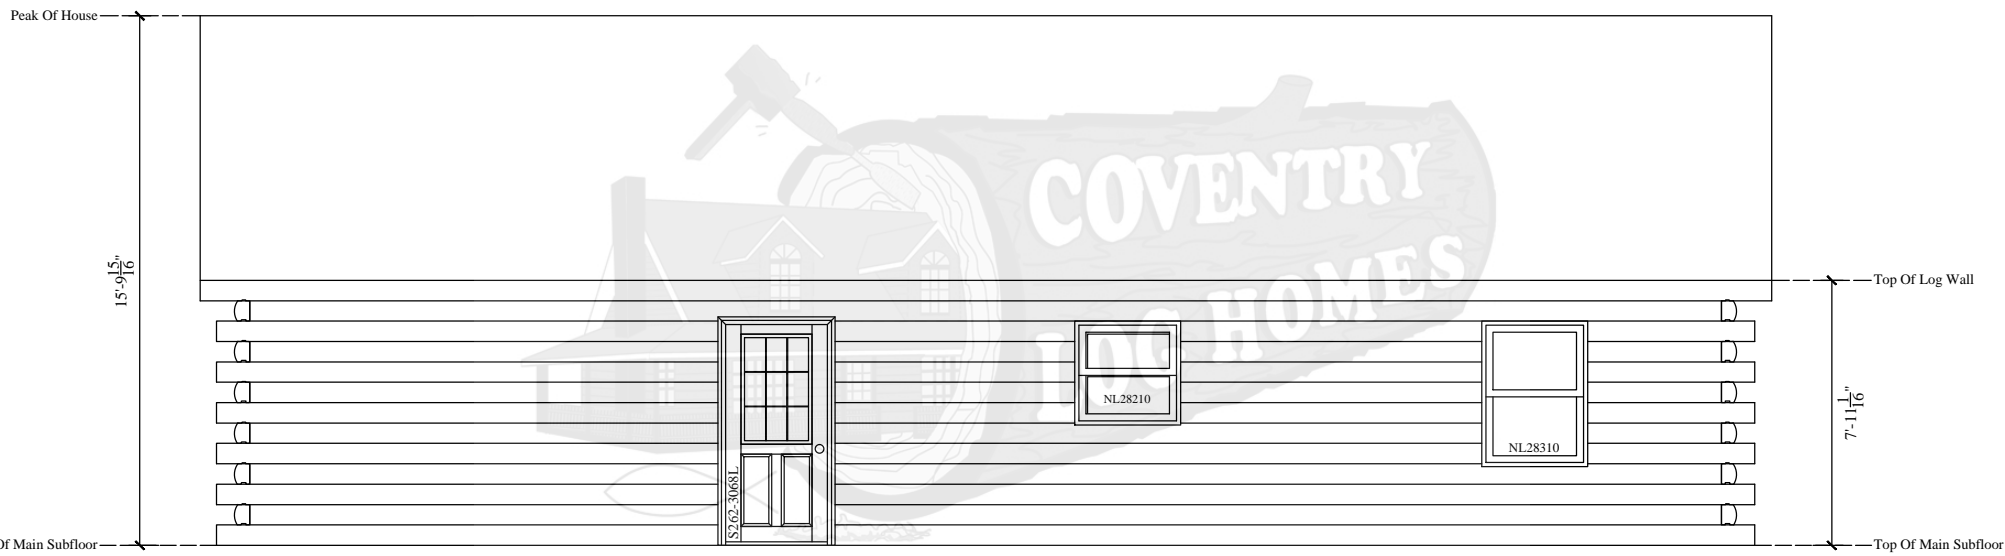

ELEVATION C

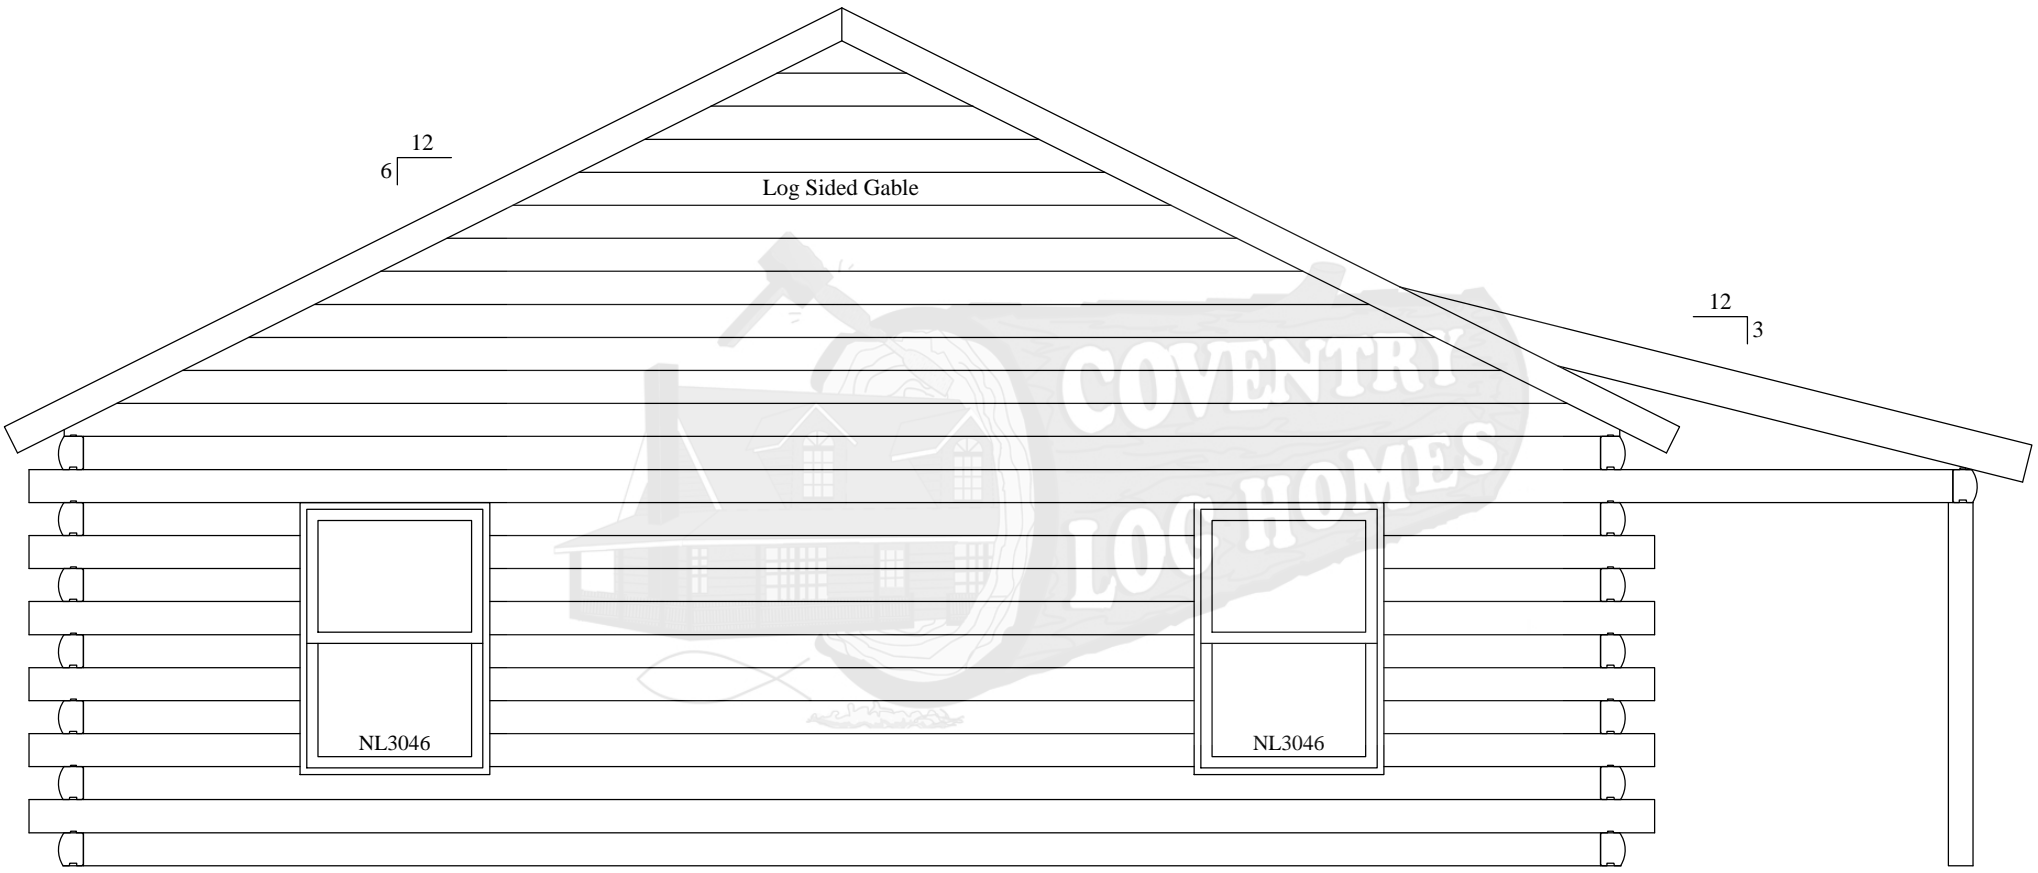

ELEVATION D