


Elevation C

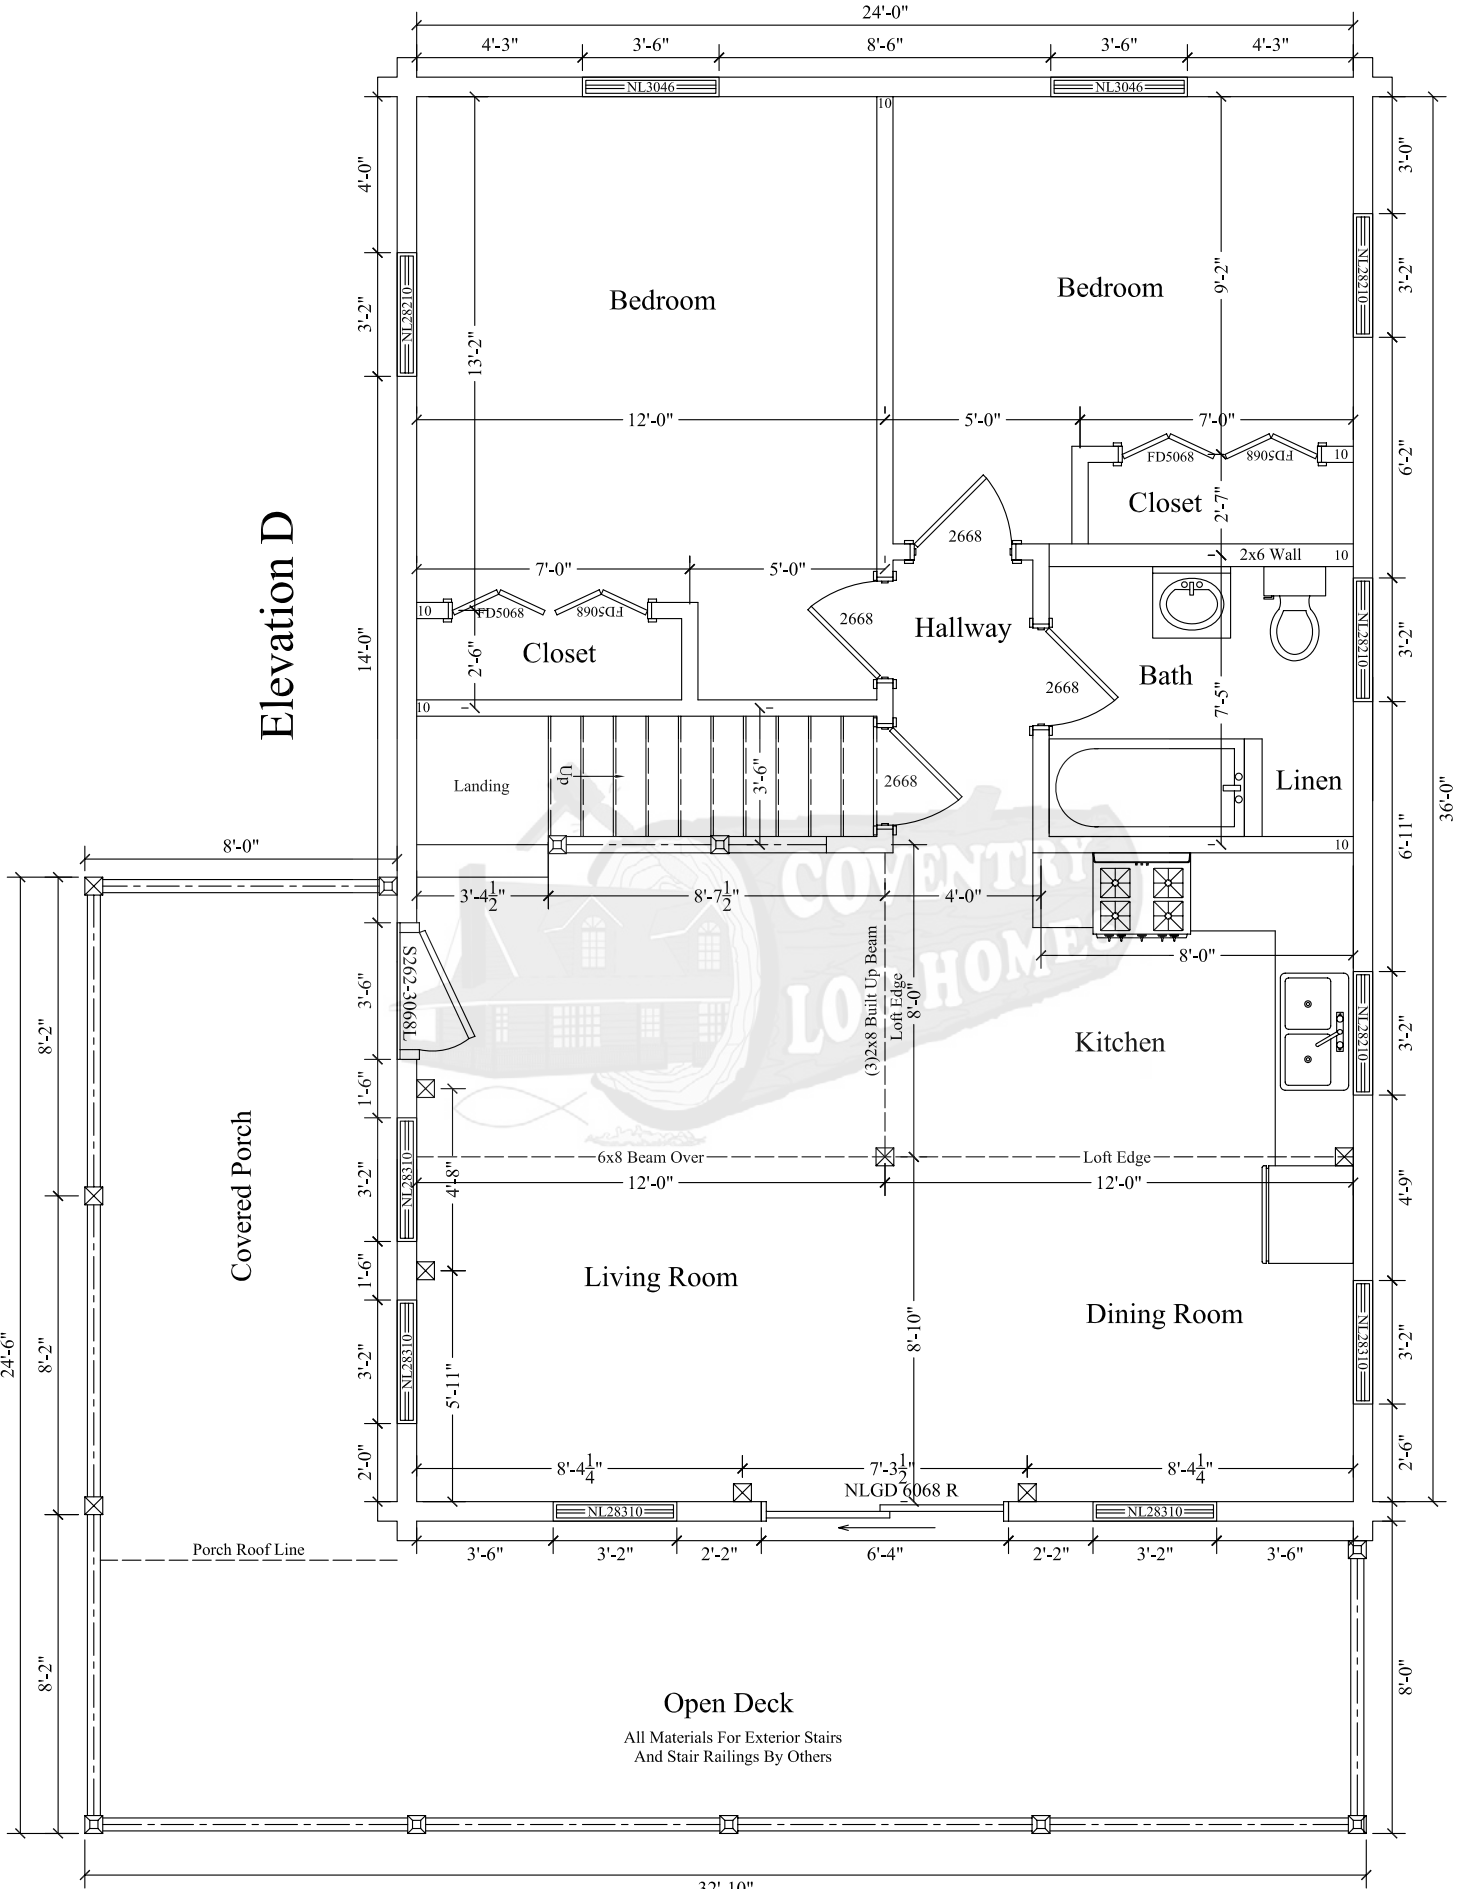

Elevation D

Elevation B

Covered Porch

Open Deck


All Materials For Exterior Stairs
And Stair Railings By Others

Floor Plan

Elevation A

Riverside

Elevation C

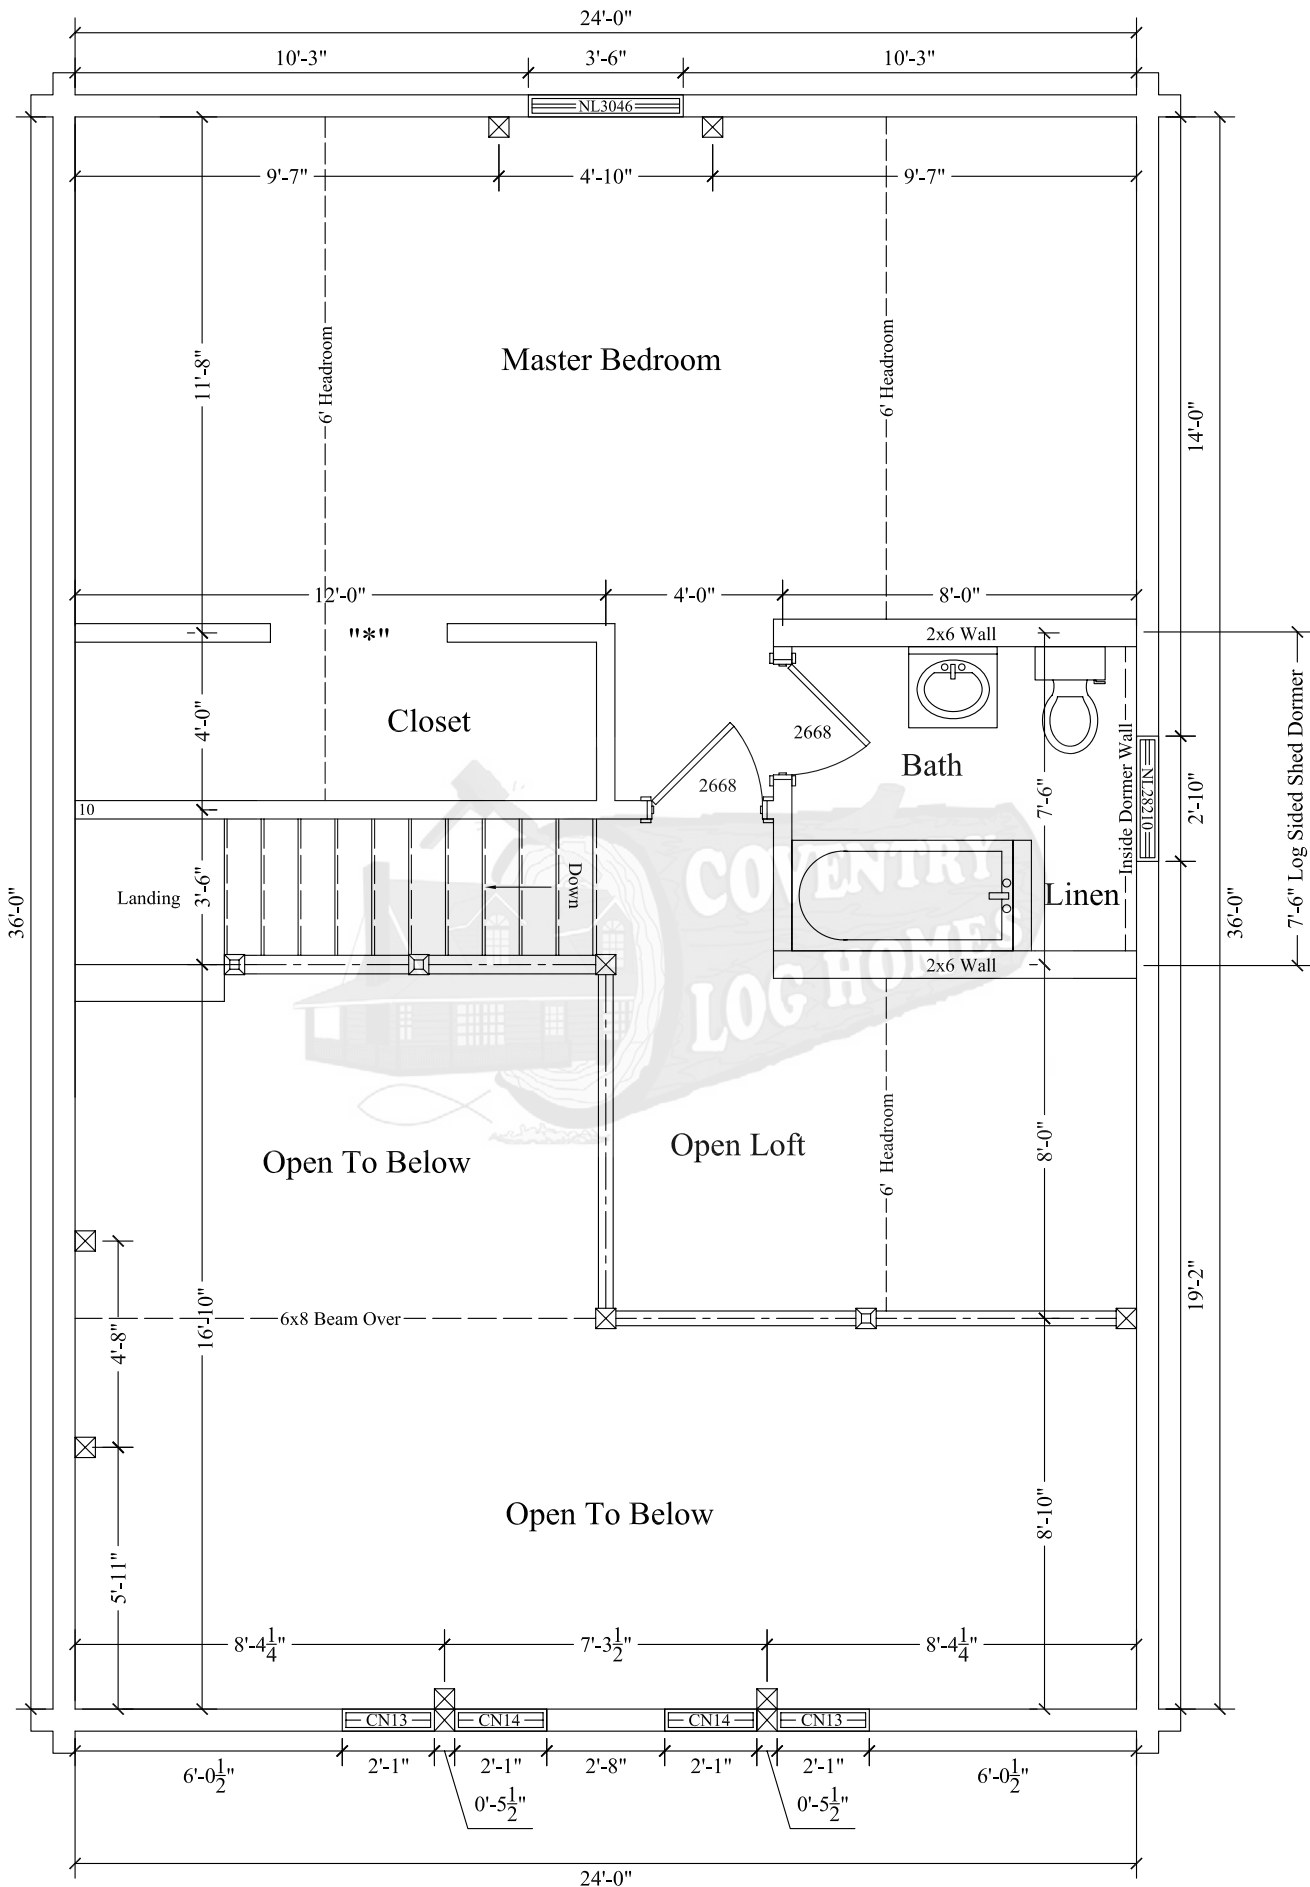

Elevation D


Elevation B

Loft Plan

Elevation A

Riverside


DO NOT POUR FROM THIS PLAN

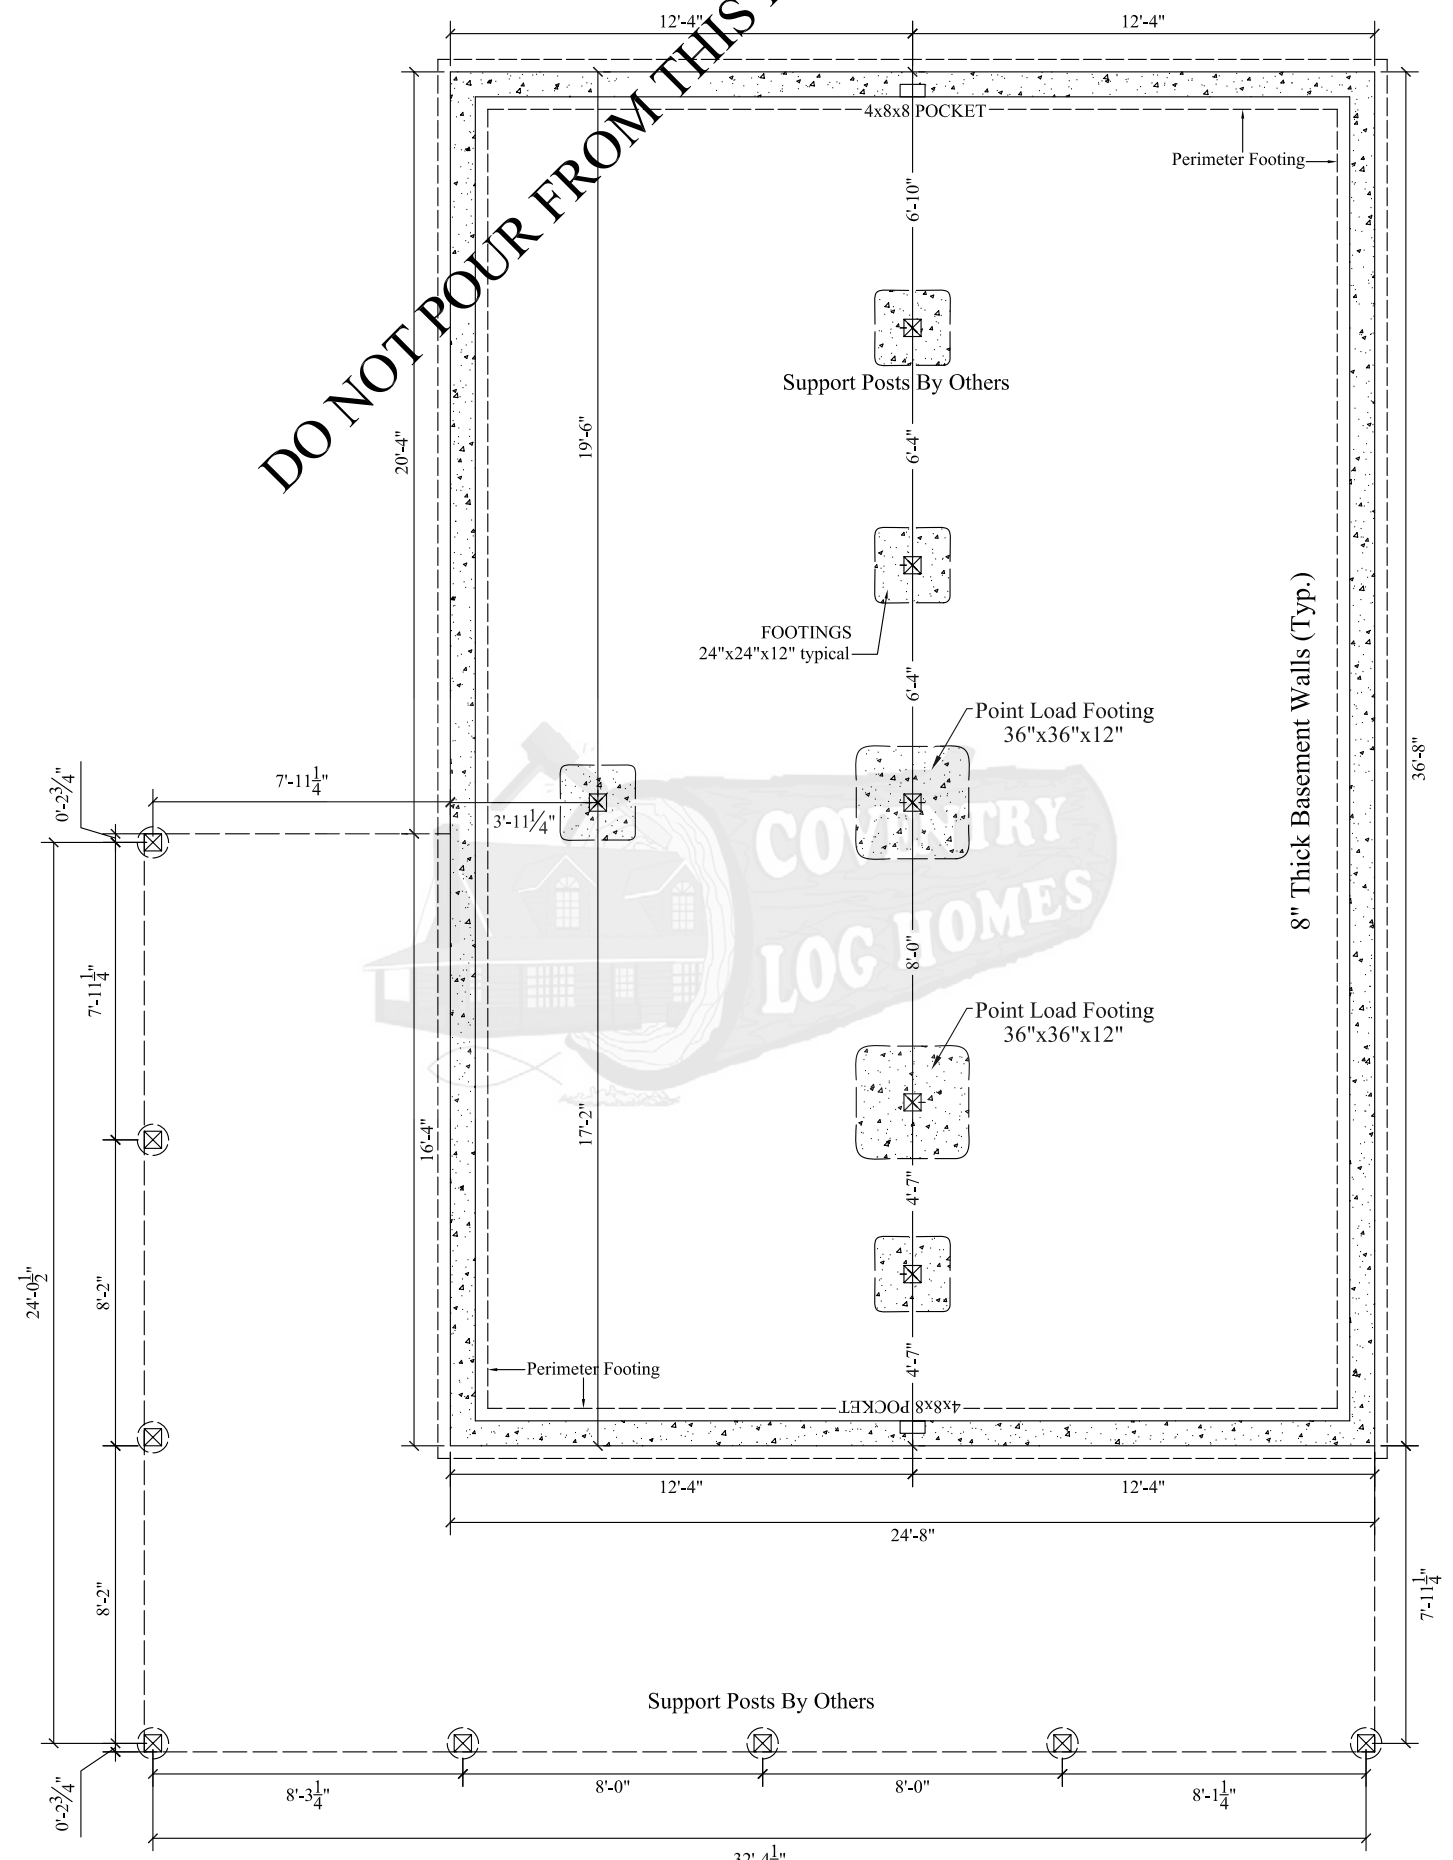

Foundation Plan


Riverside

Note: Actual Pitch Of Roof Determined By Assembled Gable.
Pitch May Vary Slightly From That Noted On Plan.

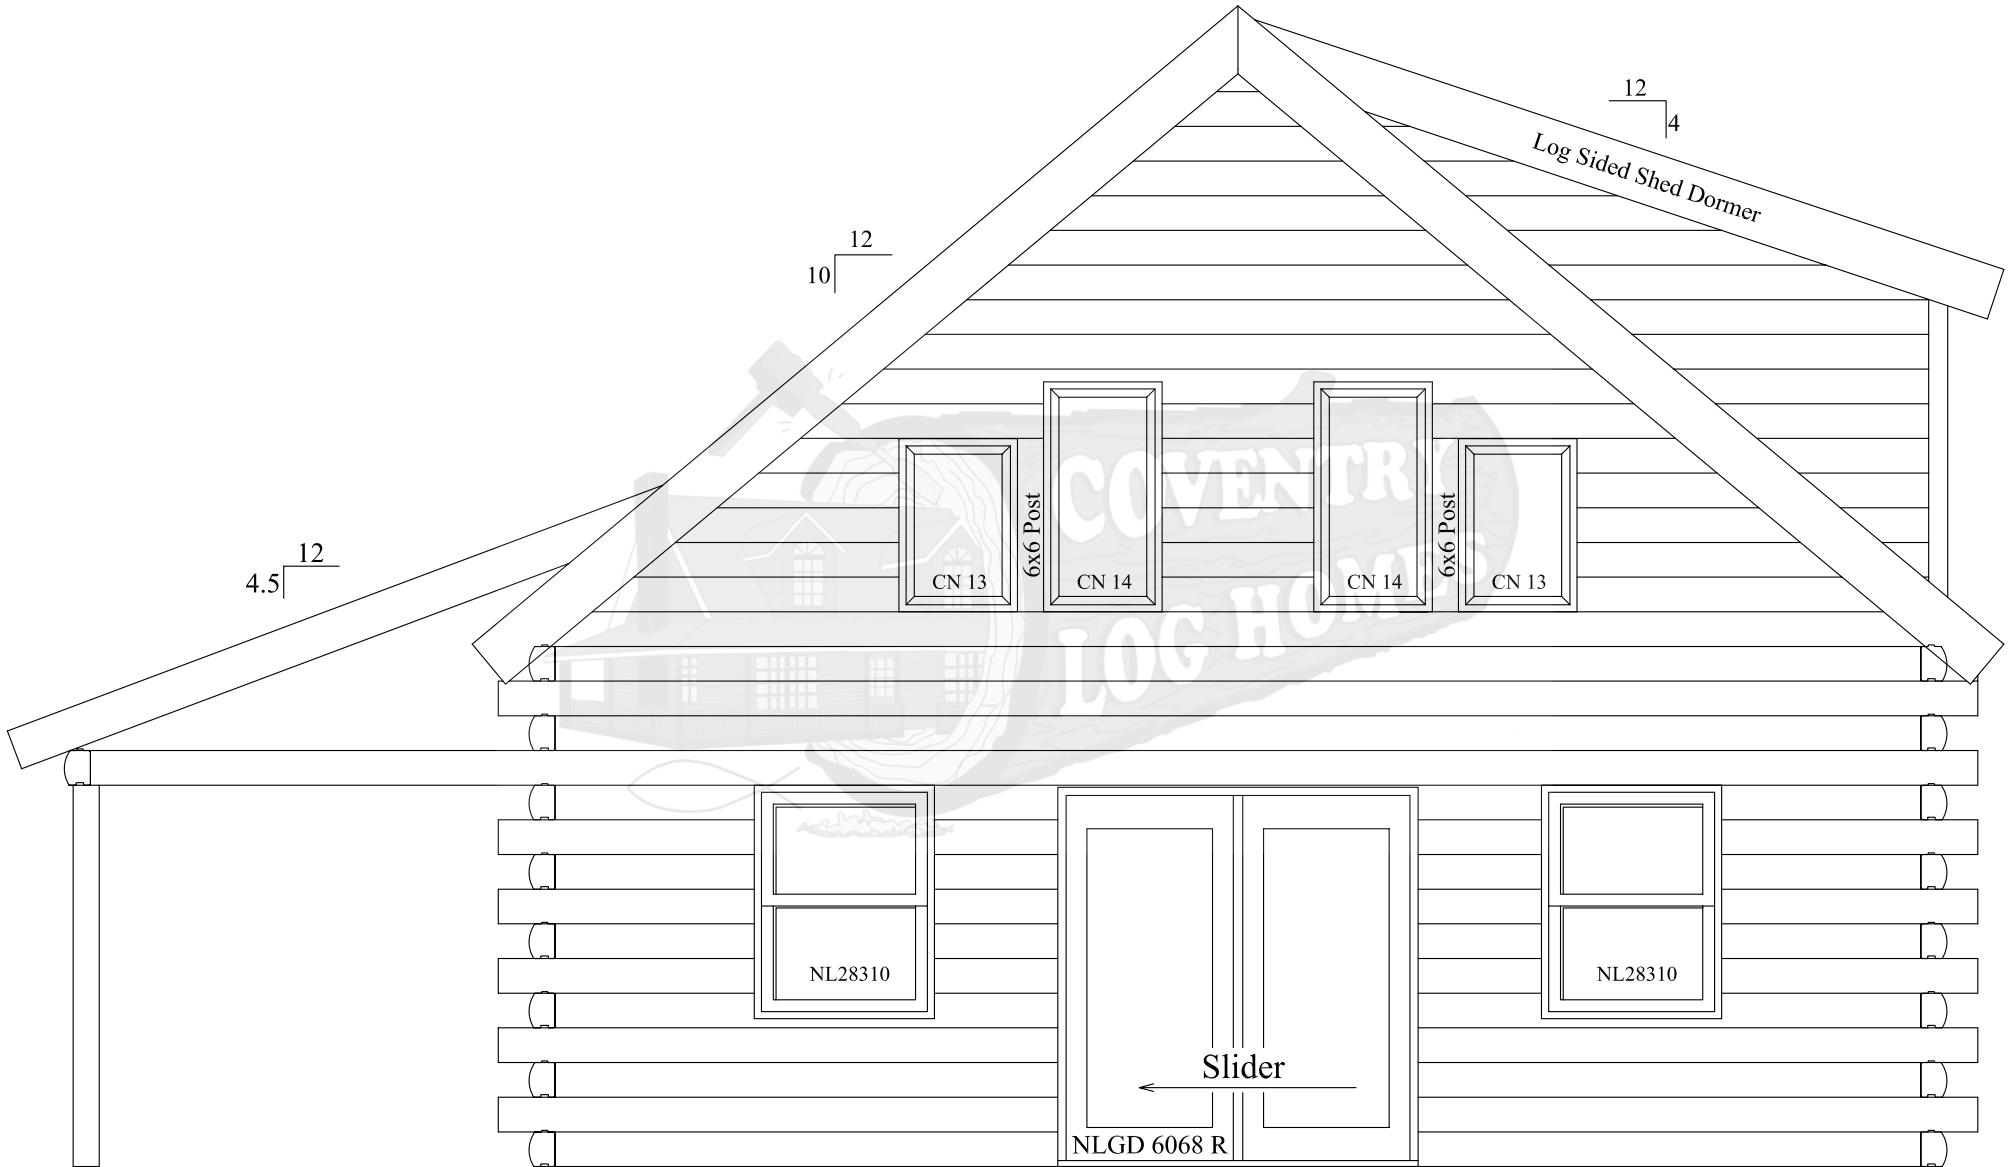

Elevation A


Riverside

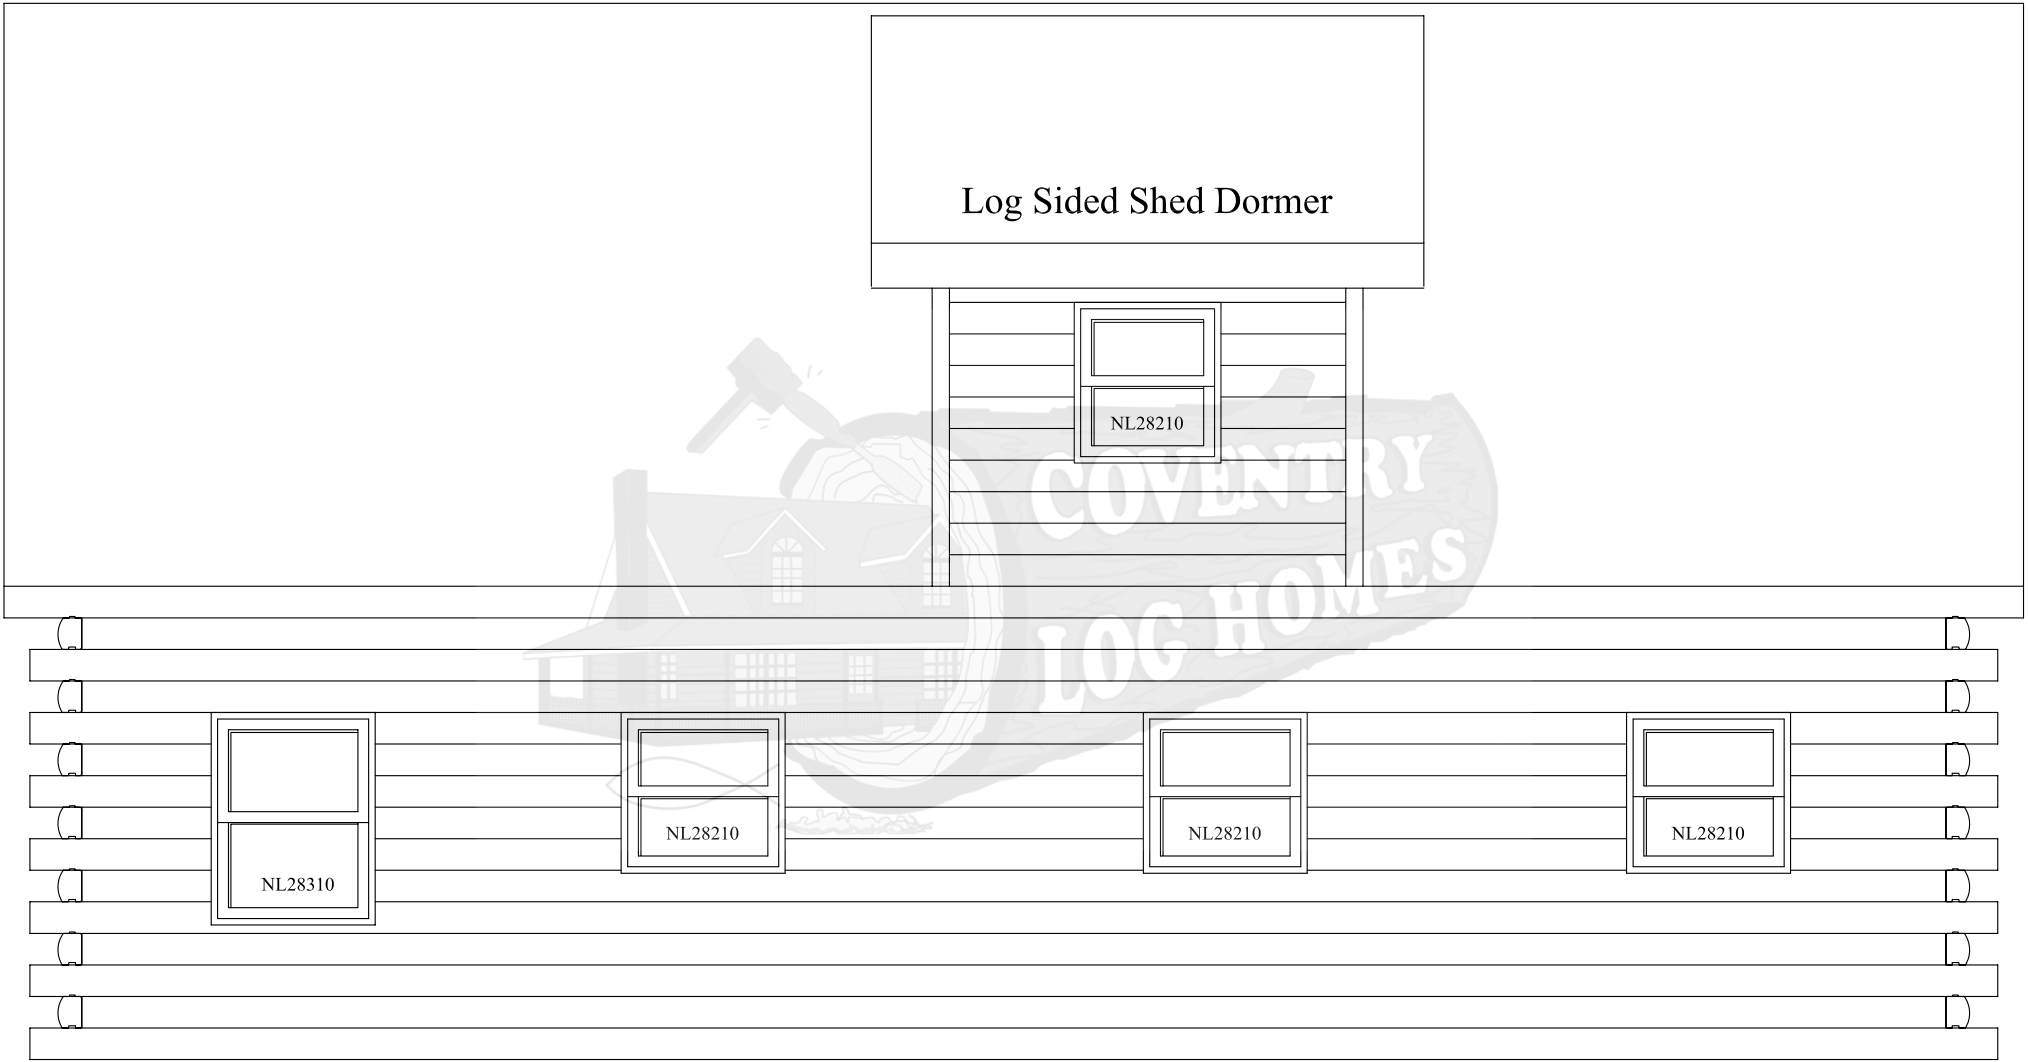

Elevation B


Riverside

Note: Actual Pitch Of Roof Determined By Assembled Gable.
Pitch May Vary Slightly From That Noted On Plan.

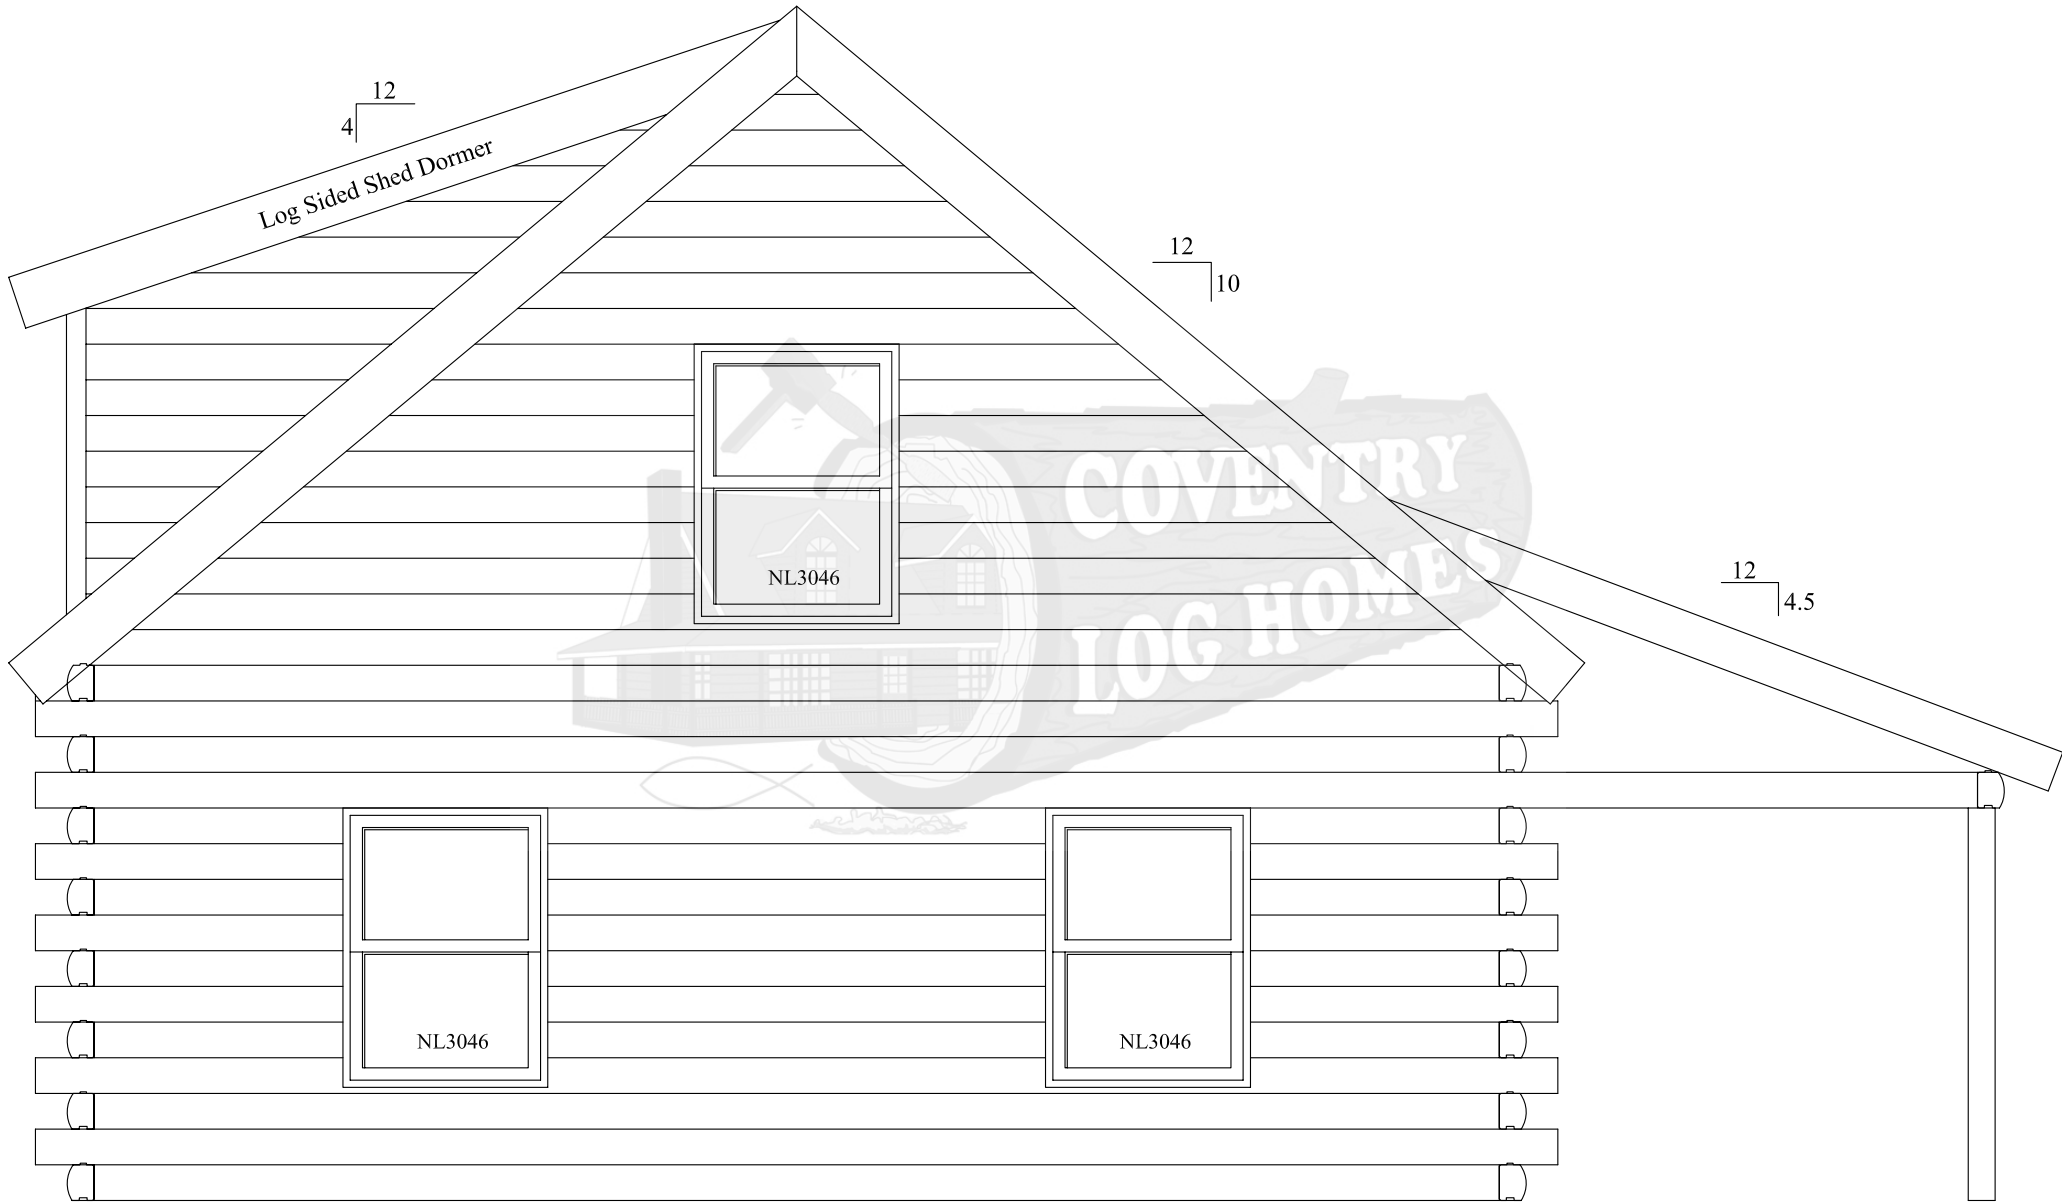

Elevation C

Riverside

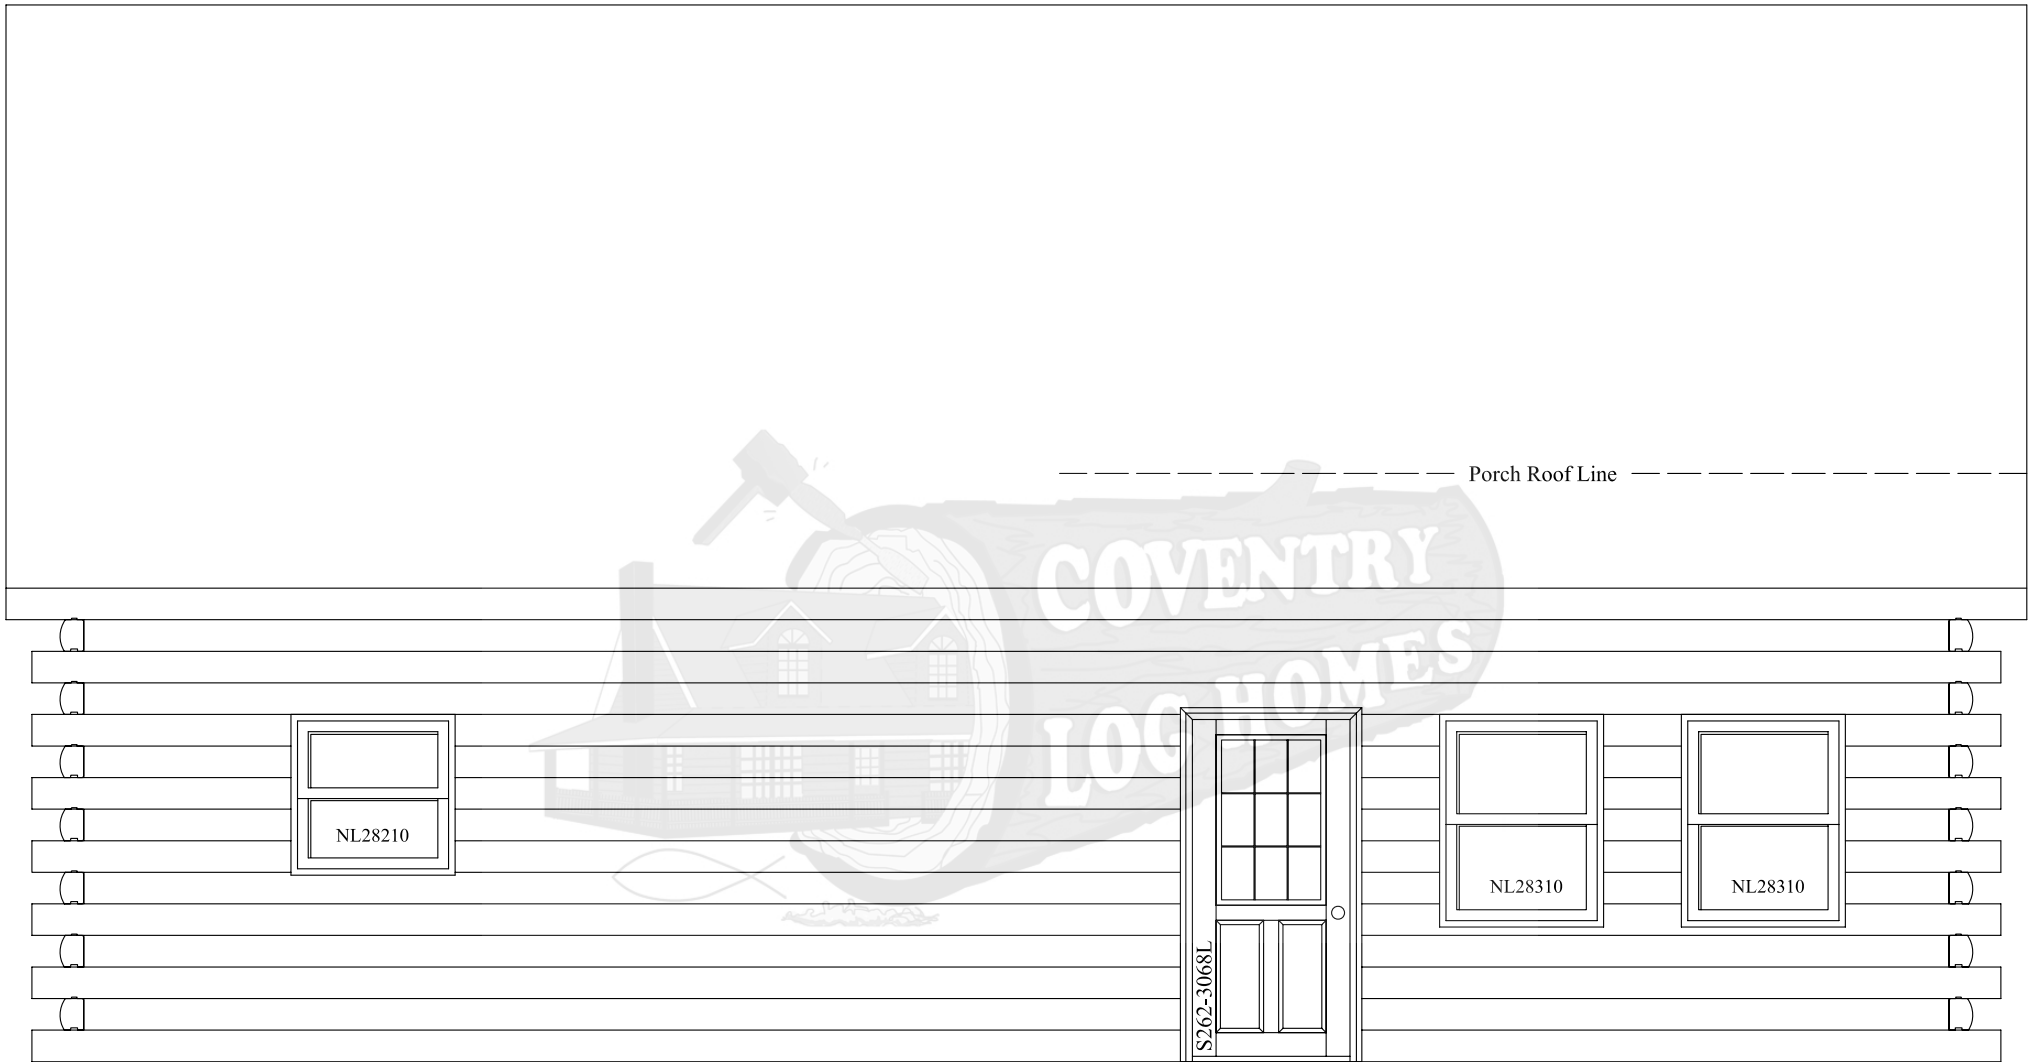

Elevation D

Riverside

