







Riverbend First Floor Plan

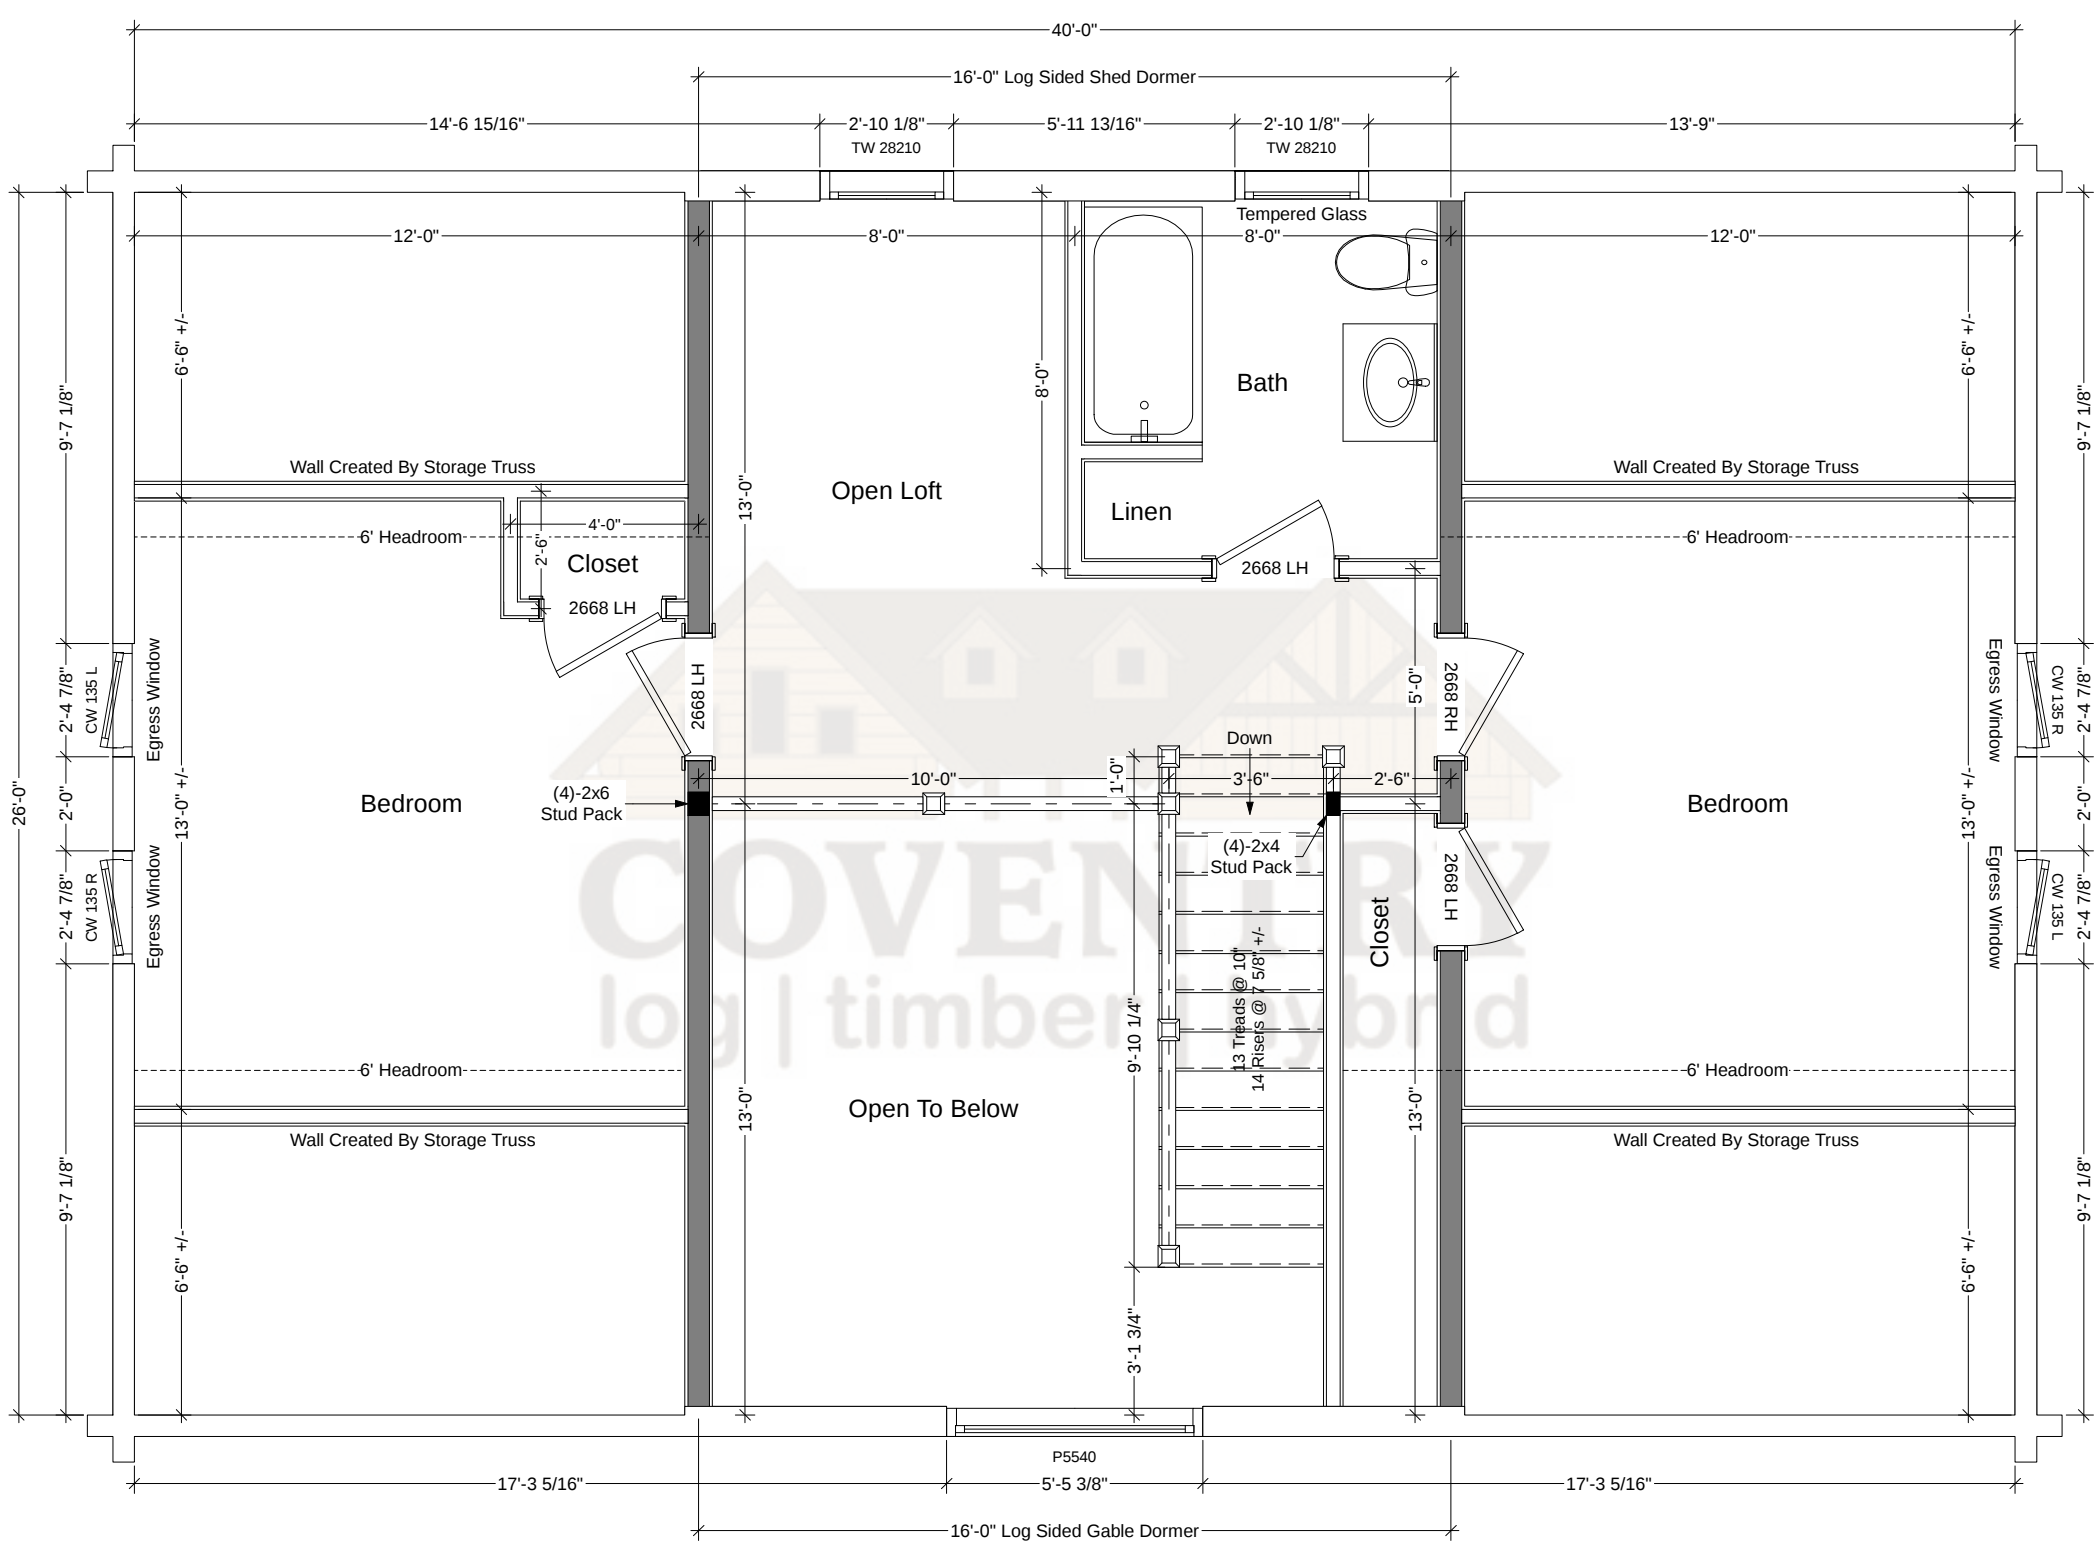


Riverbend Second Floor Plan

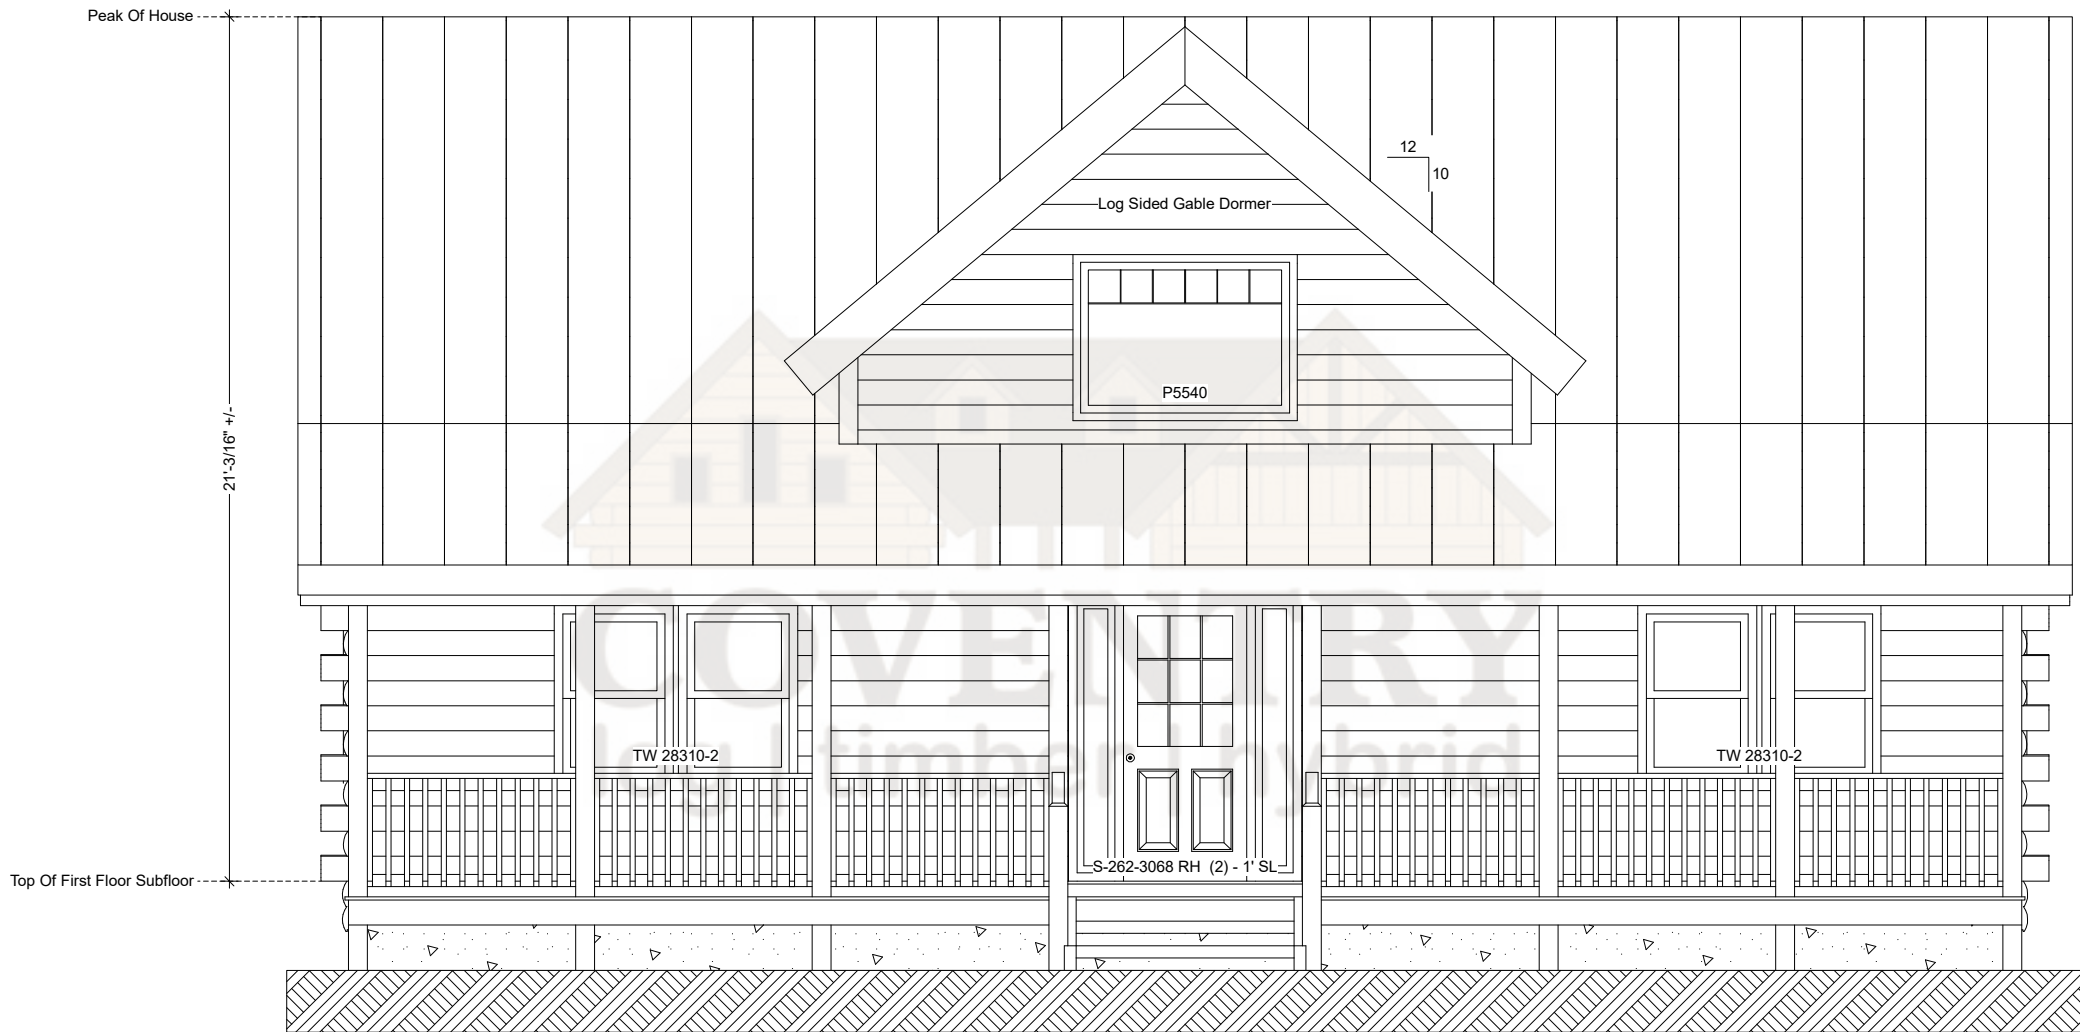


Riverbend Front Elevation

Note: Actual Pitch Of Roof Determined By Assembled Log Gable.
Pitch May Vary Slightly From That Noted On Plan.

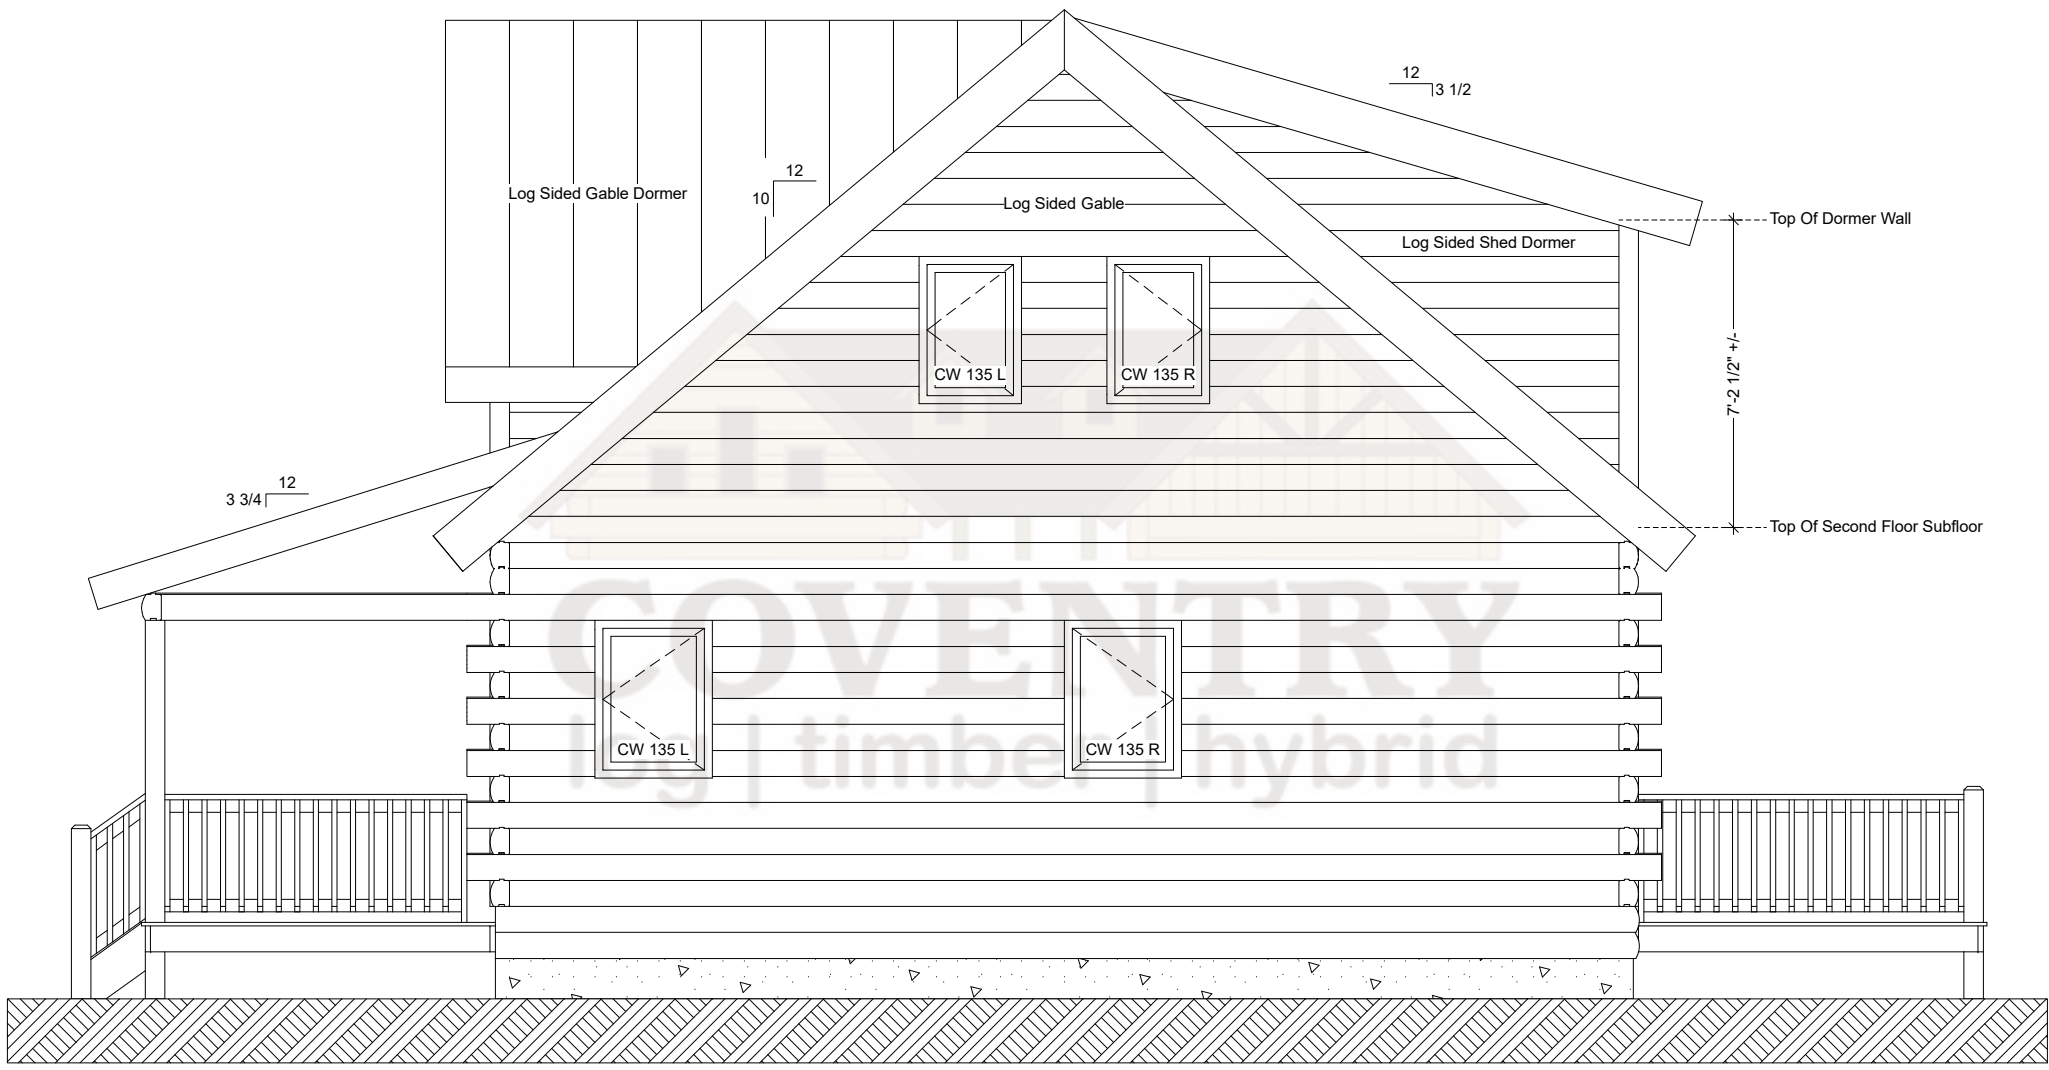


Riverbend Right Elevation

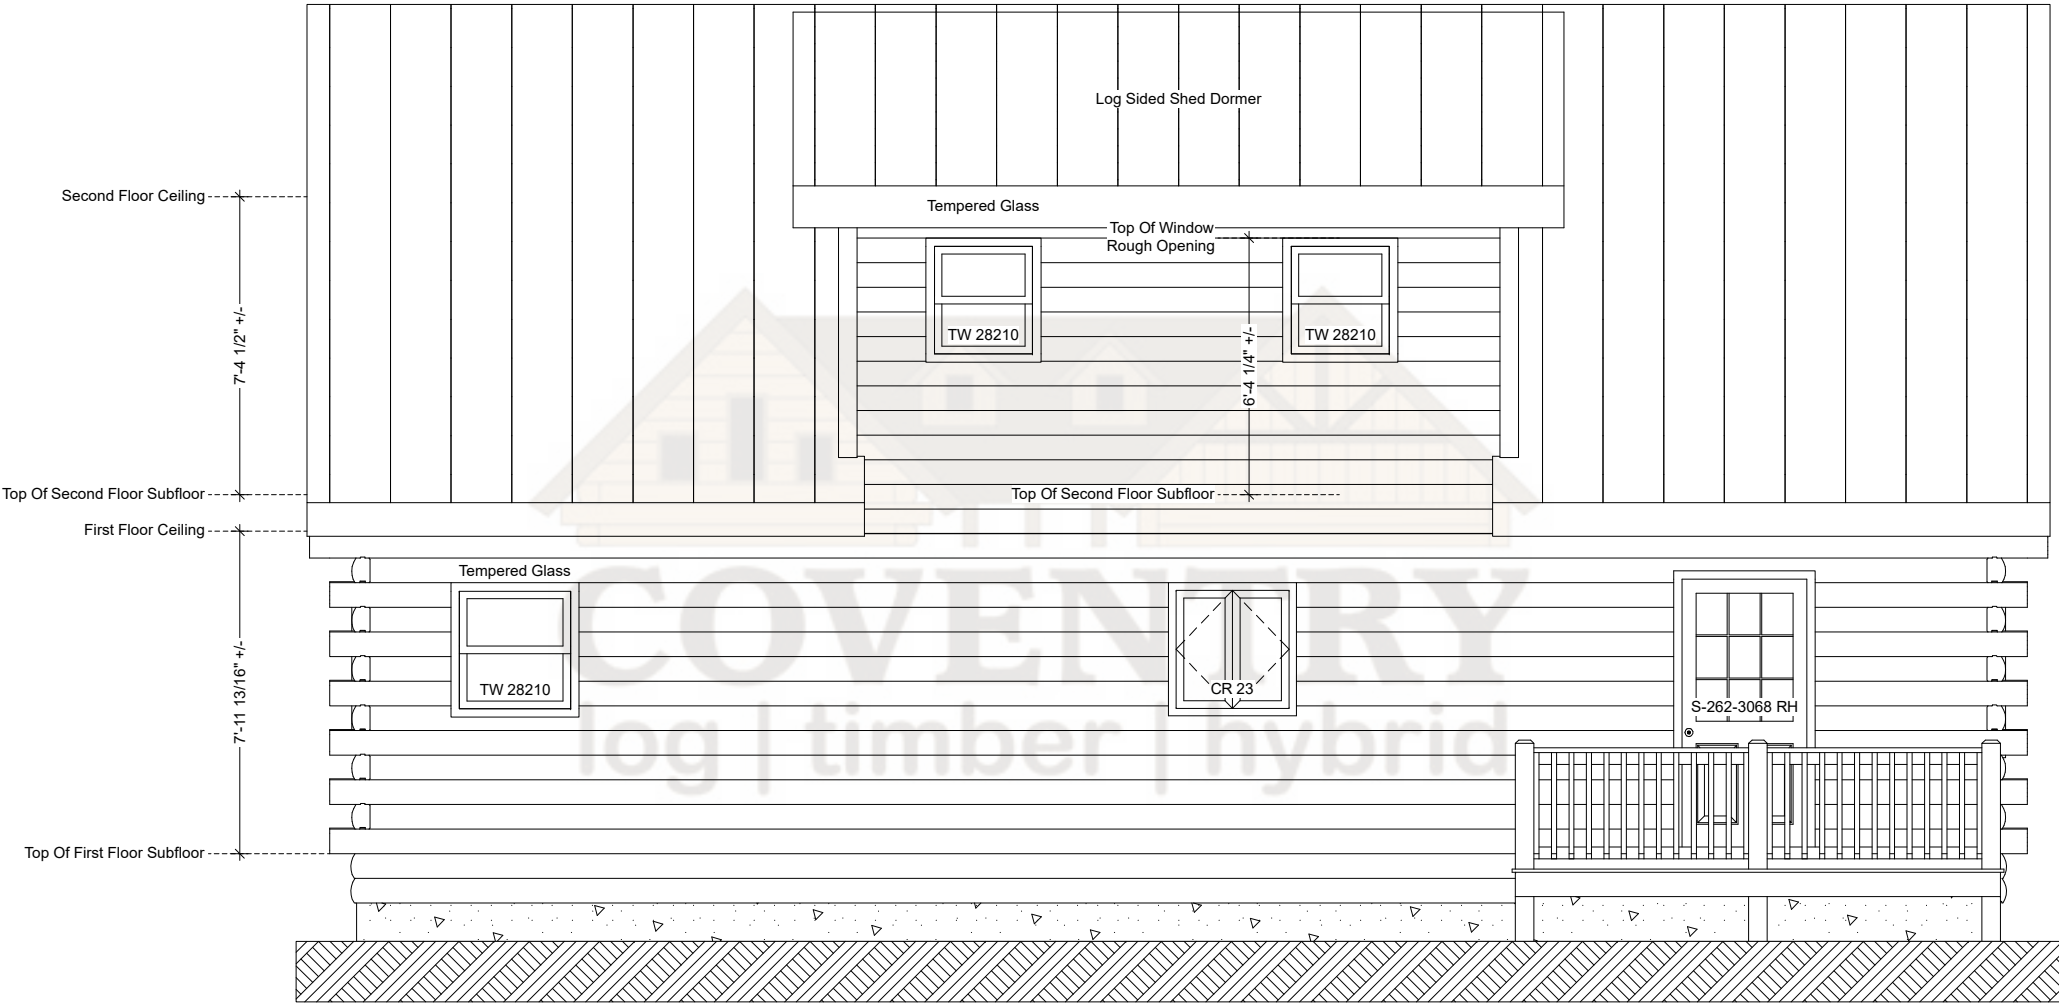

Riverbend Rear Elevation

Note: Actual Pitch Of Roof Determined By Assembled Log Gable.
Pitch May Vary Slightly From That Noted On Plan.

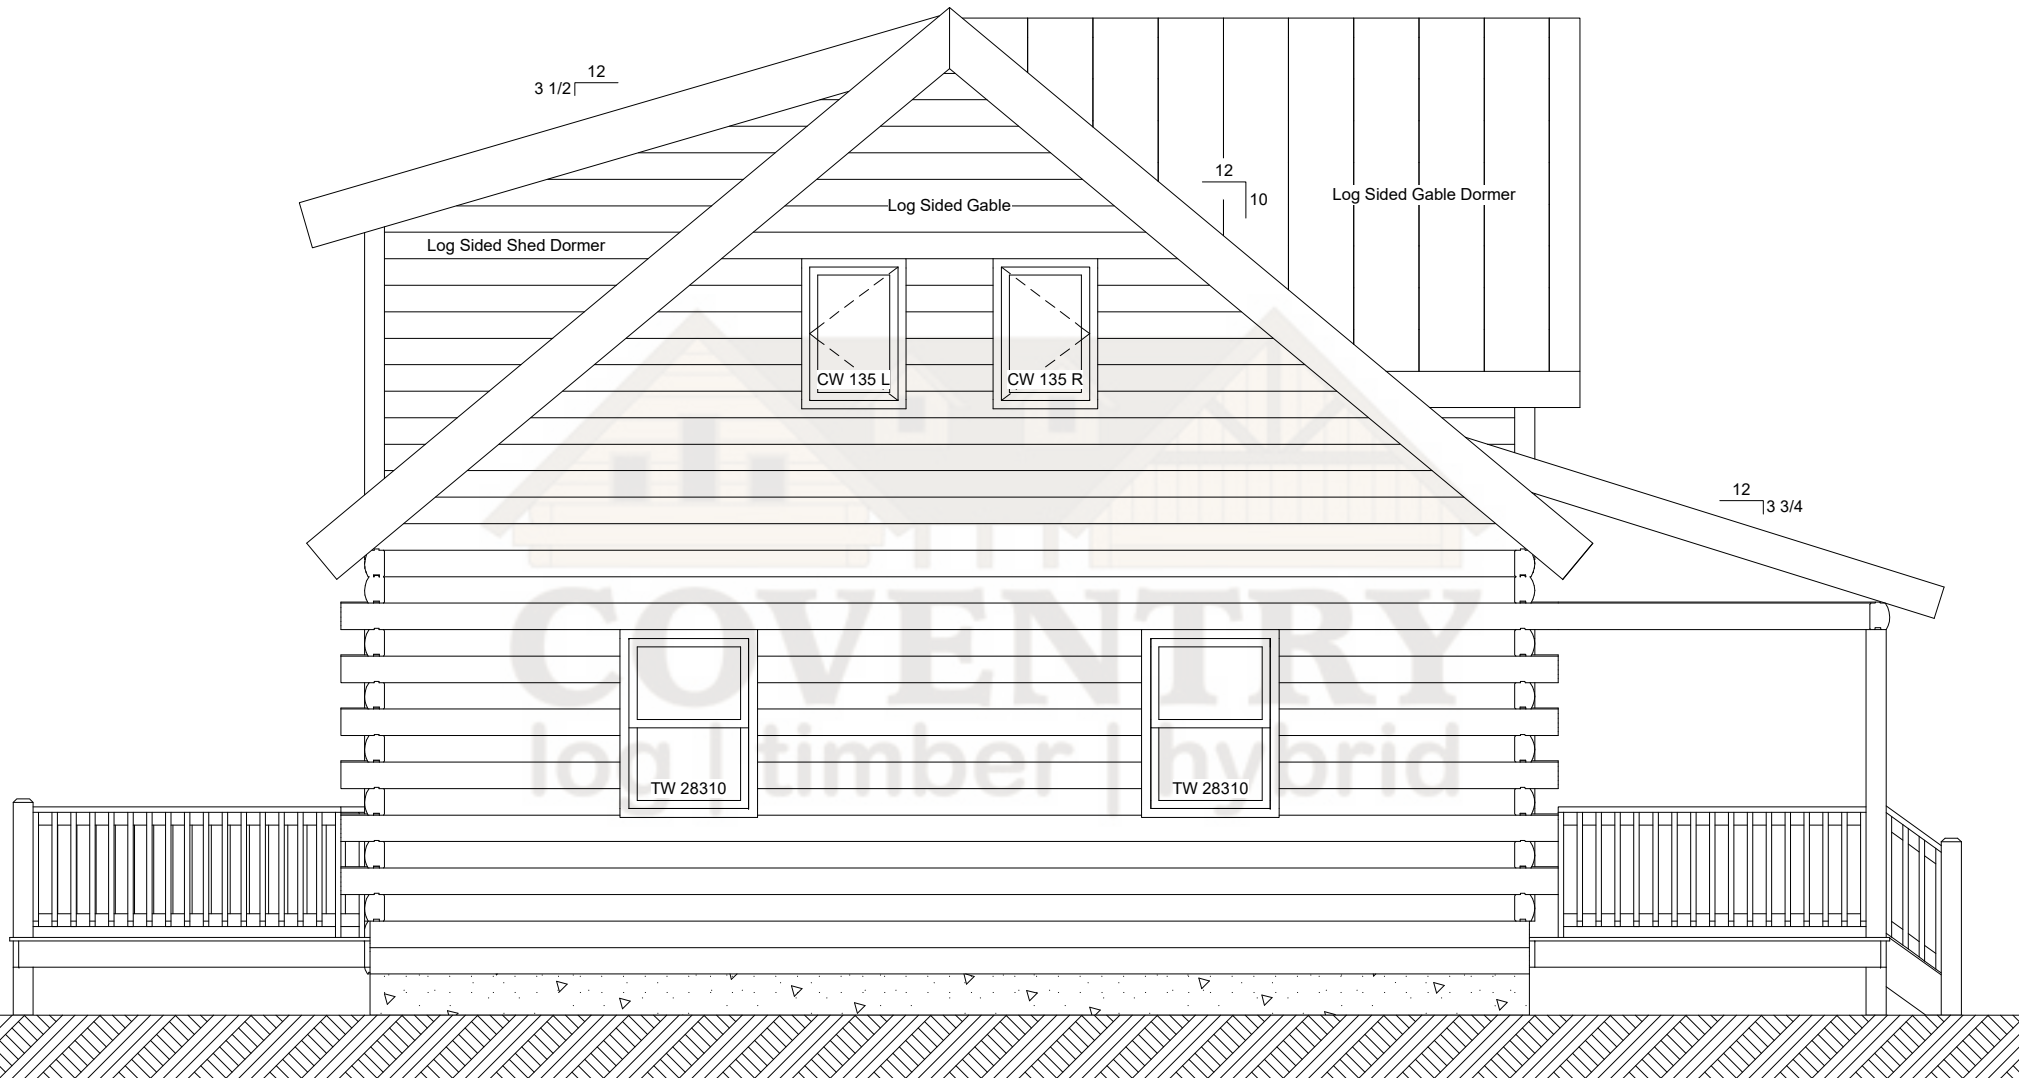

Riverbend Left Elevation