


Pine Ridge First Floor Plan

Note: Actual Pitch Of Roof Determined By Assembled Log Gable.
Pitch May Vary Slightly From That Noted On Plan.

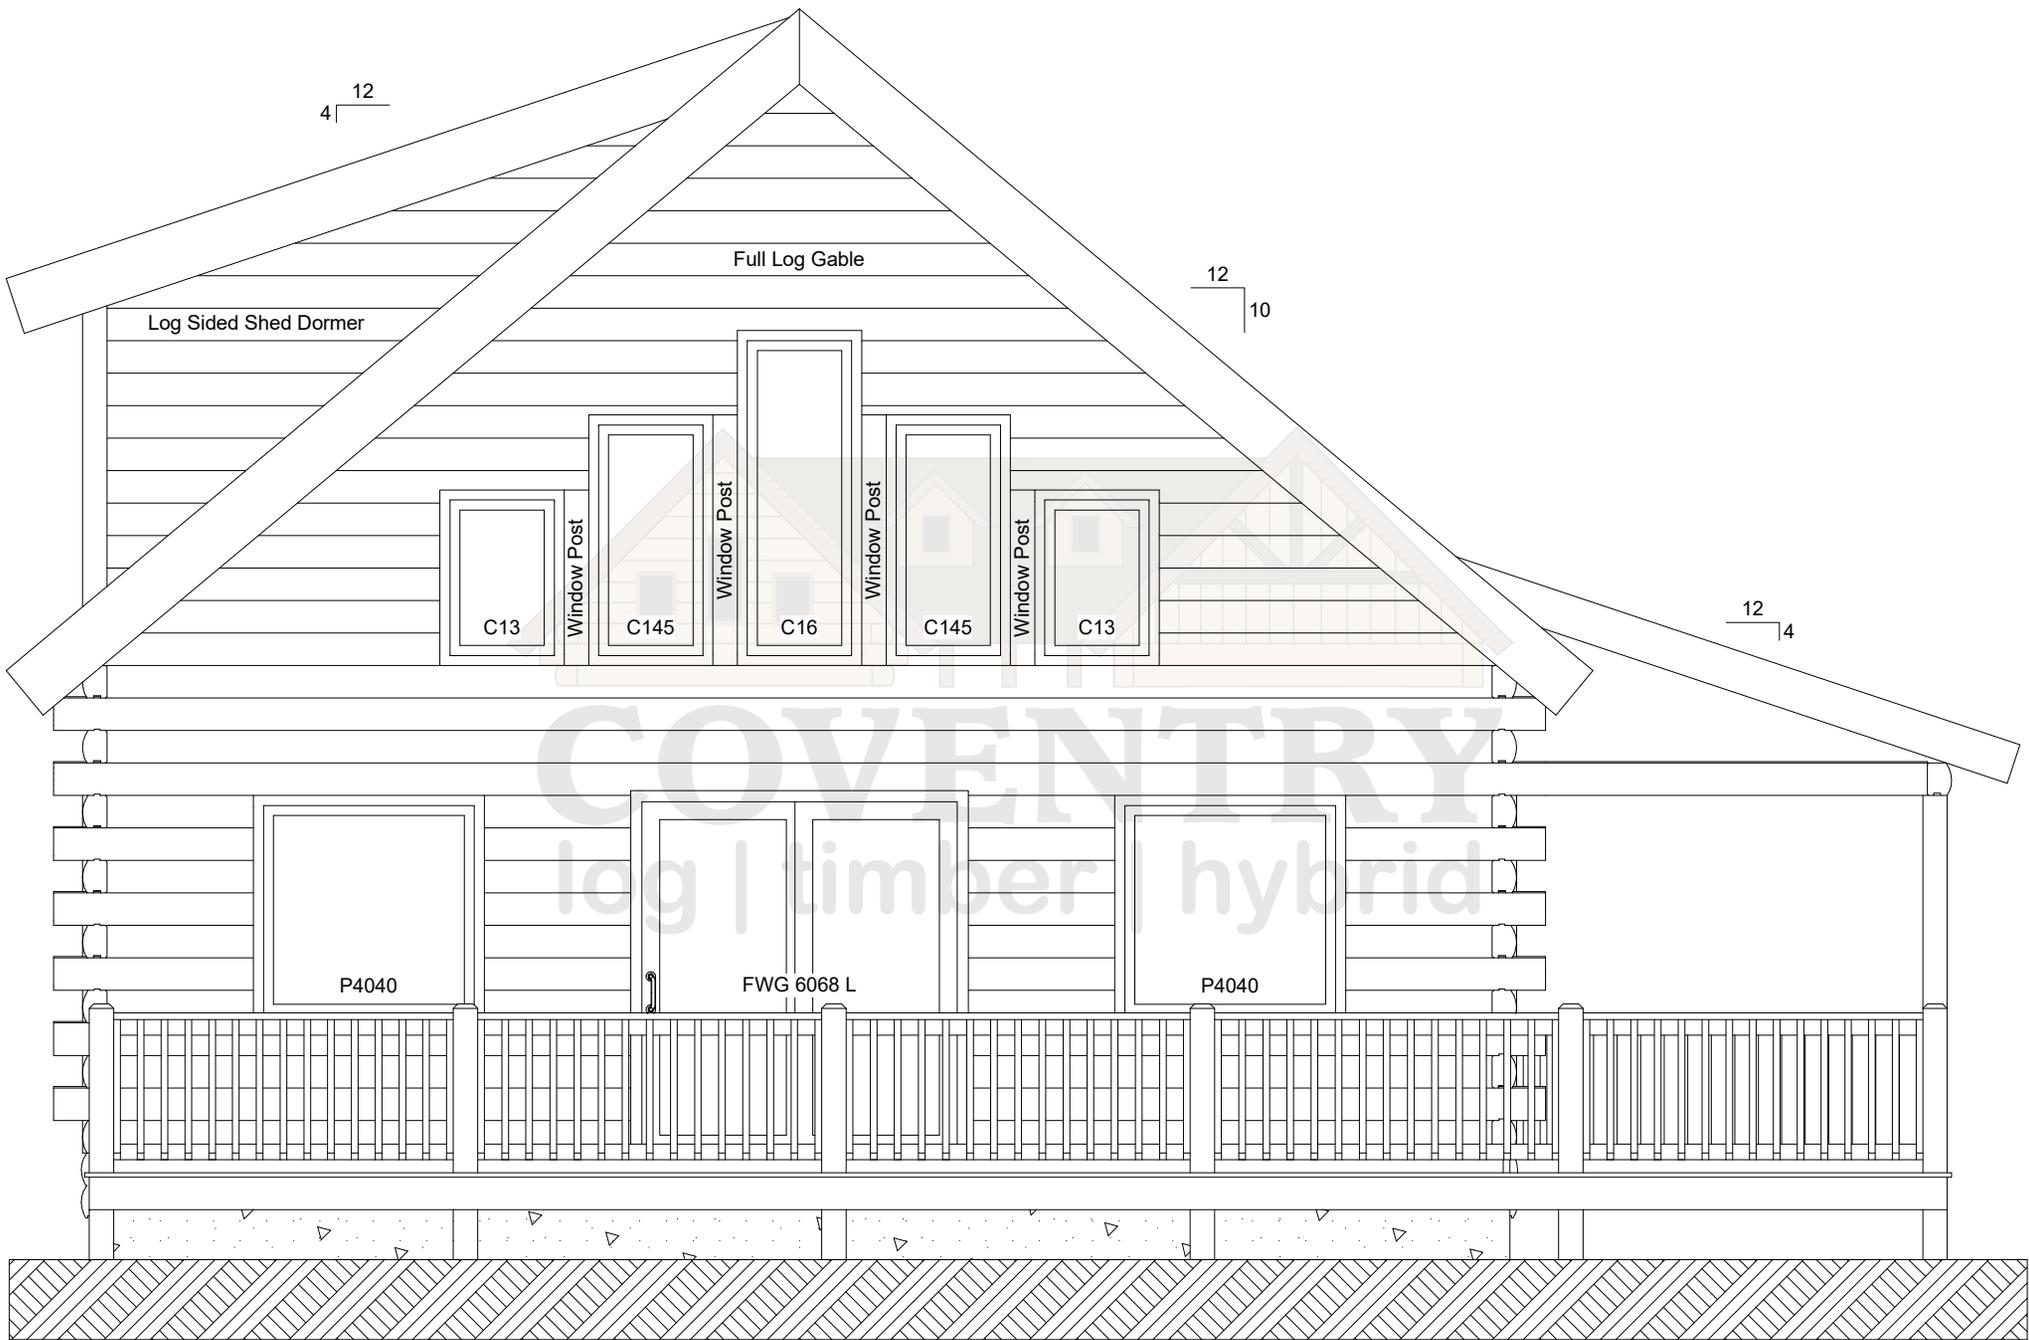


Pine Ridge Front Elevation




Pine Ridge Right Elevation

Note: Actual Pitch Of Roof Determined By Assembled Log Gable.
Pitch May Vary Slightly From That Noted On Plan.

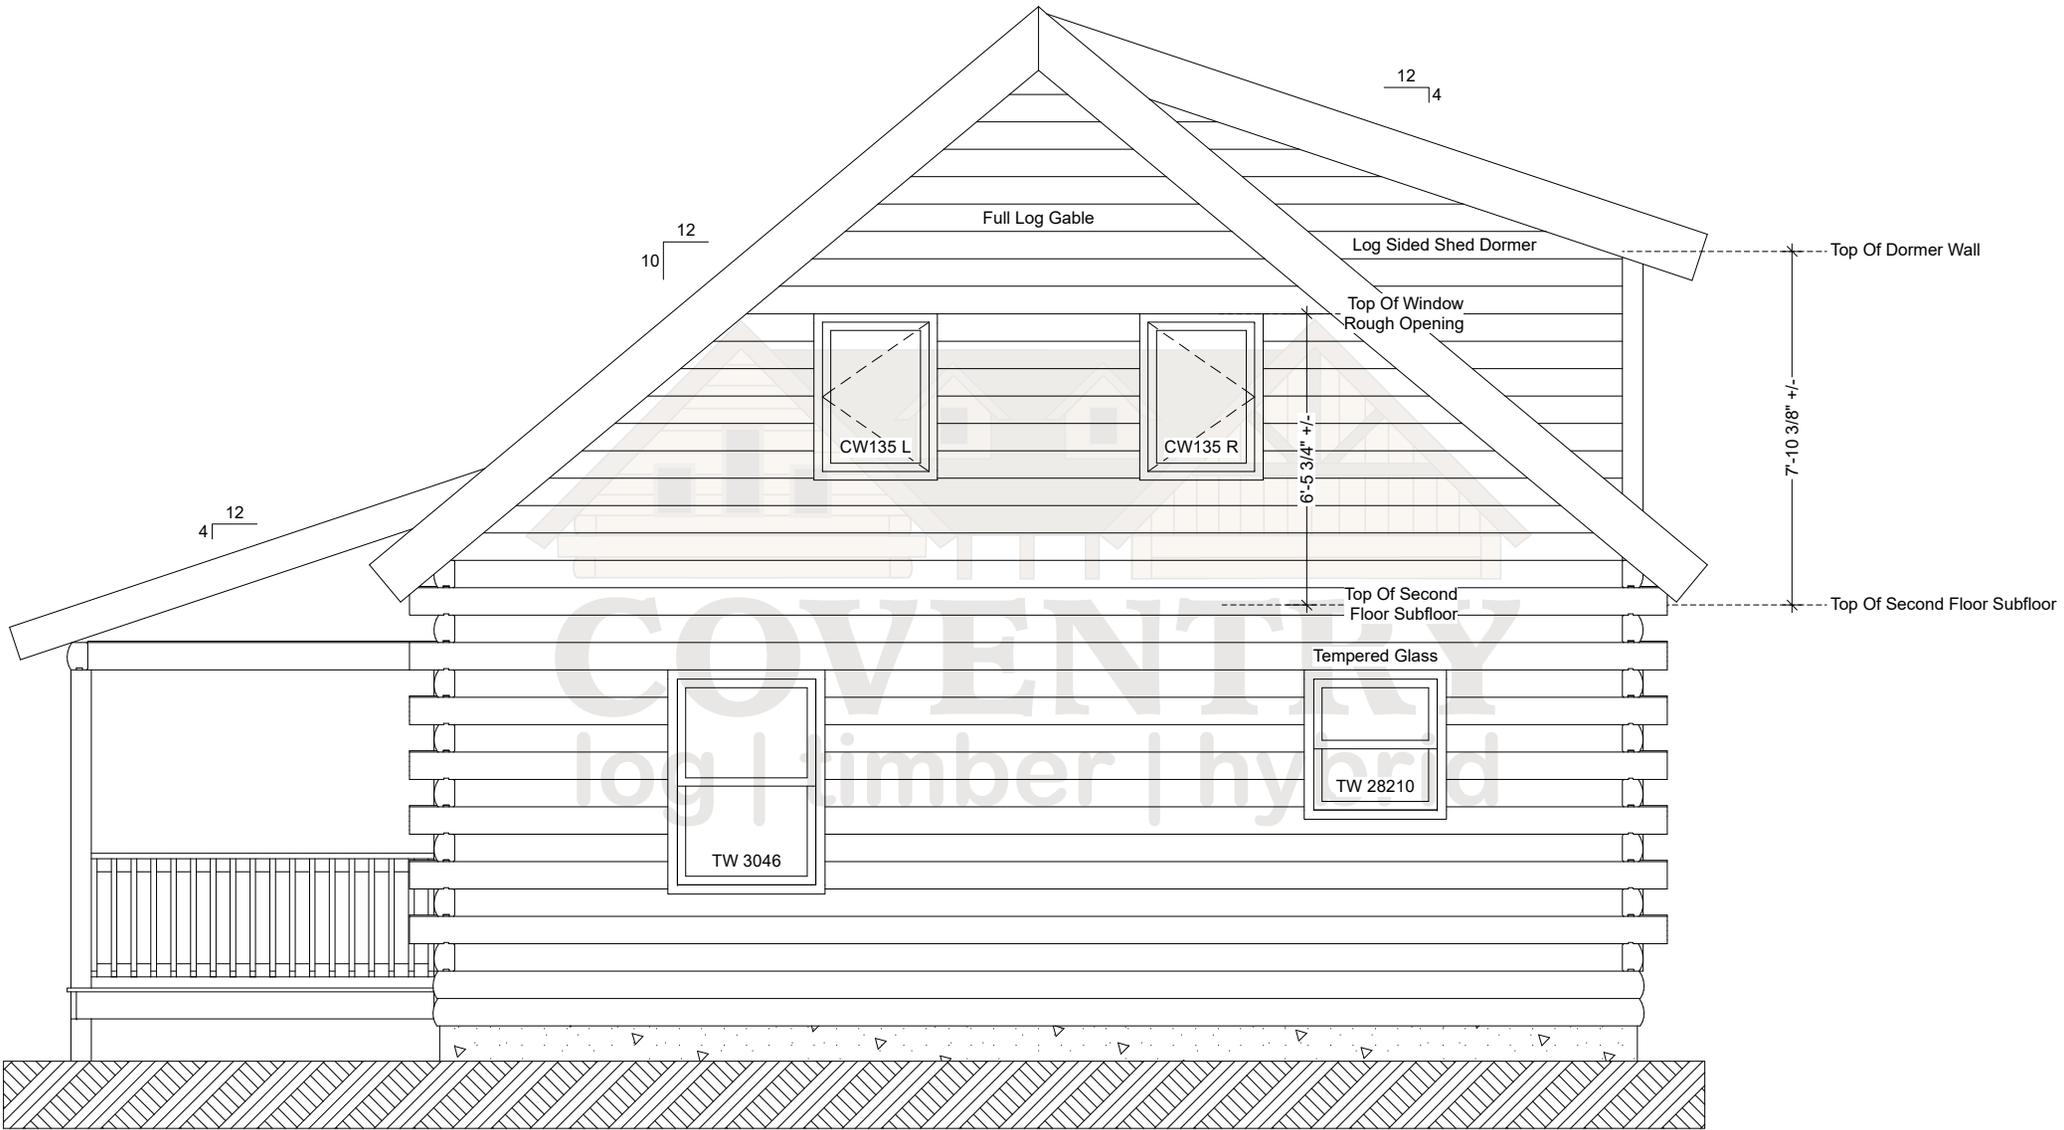

Pine Ridge Rear Elevation

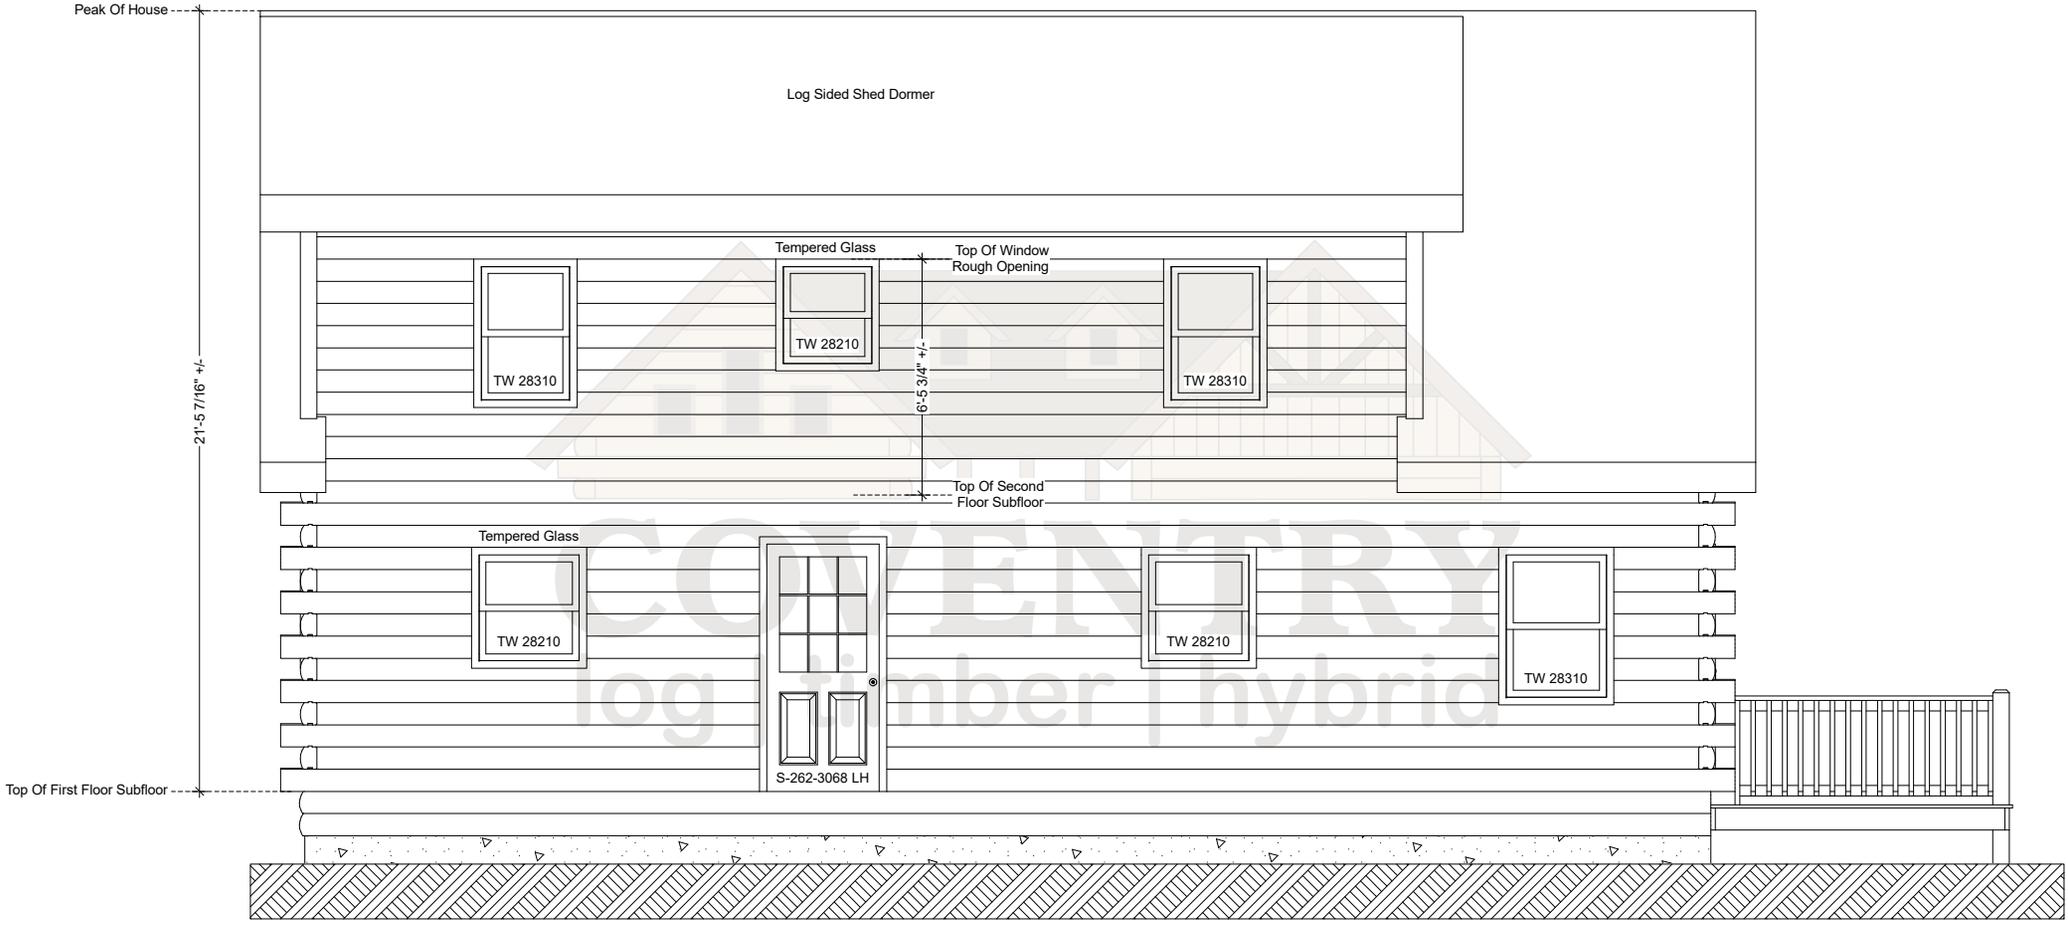

Pine Ridge Left Elevation